


MECHANICAL VENTILATION PROVIDED	
ALL DIMENSIONS ARE IN METRE	
COLOUR INDEX	NORTH POINT
SITE BOUNDARY	 (SCALE: 1 : 100)
PROPOSED BUILDING	
DRIVEWAY	
ROAD	

J.BENNY GABRIEL, B.E., M.Tech.,
Structural Engineer Grade - I (SE)
Reg.No.RSE-I/TKDTC/December/02/2022
No:11-A/1,Toovipuram 11th Street,
Thoothukudi - 628003, M,9894290905
Email: bennygabriel@gmail.com

RAYYAN IBRAHIM, M.Arch.,
Reg.No.CA/2000/26324, CGLRGN/RA/Gr.I/2019/06/009
IBRAHIM ARCHITECTS PVT. LTD.
3rd Floor, Omega Wing, Raheja Towers,
No. 177, Anna Salai, Chennai-600 002,
Mob: 95000 36906, 80568 92444
Email: rayan@rayanarchitects.com
REGISTERED ARCHITECTS / ENGINEER

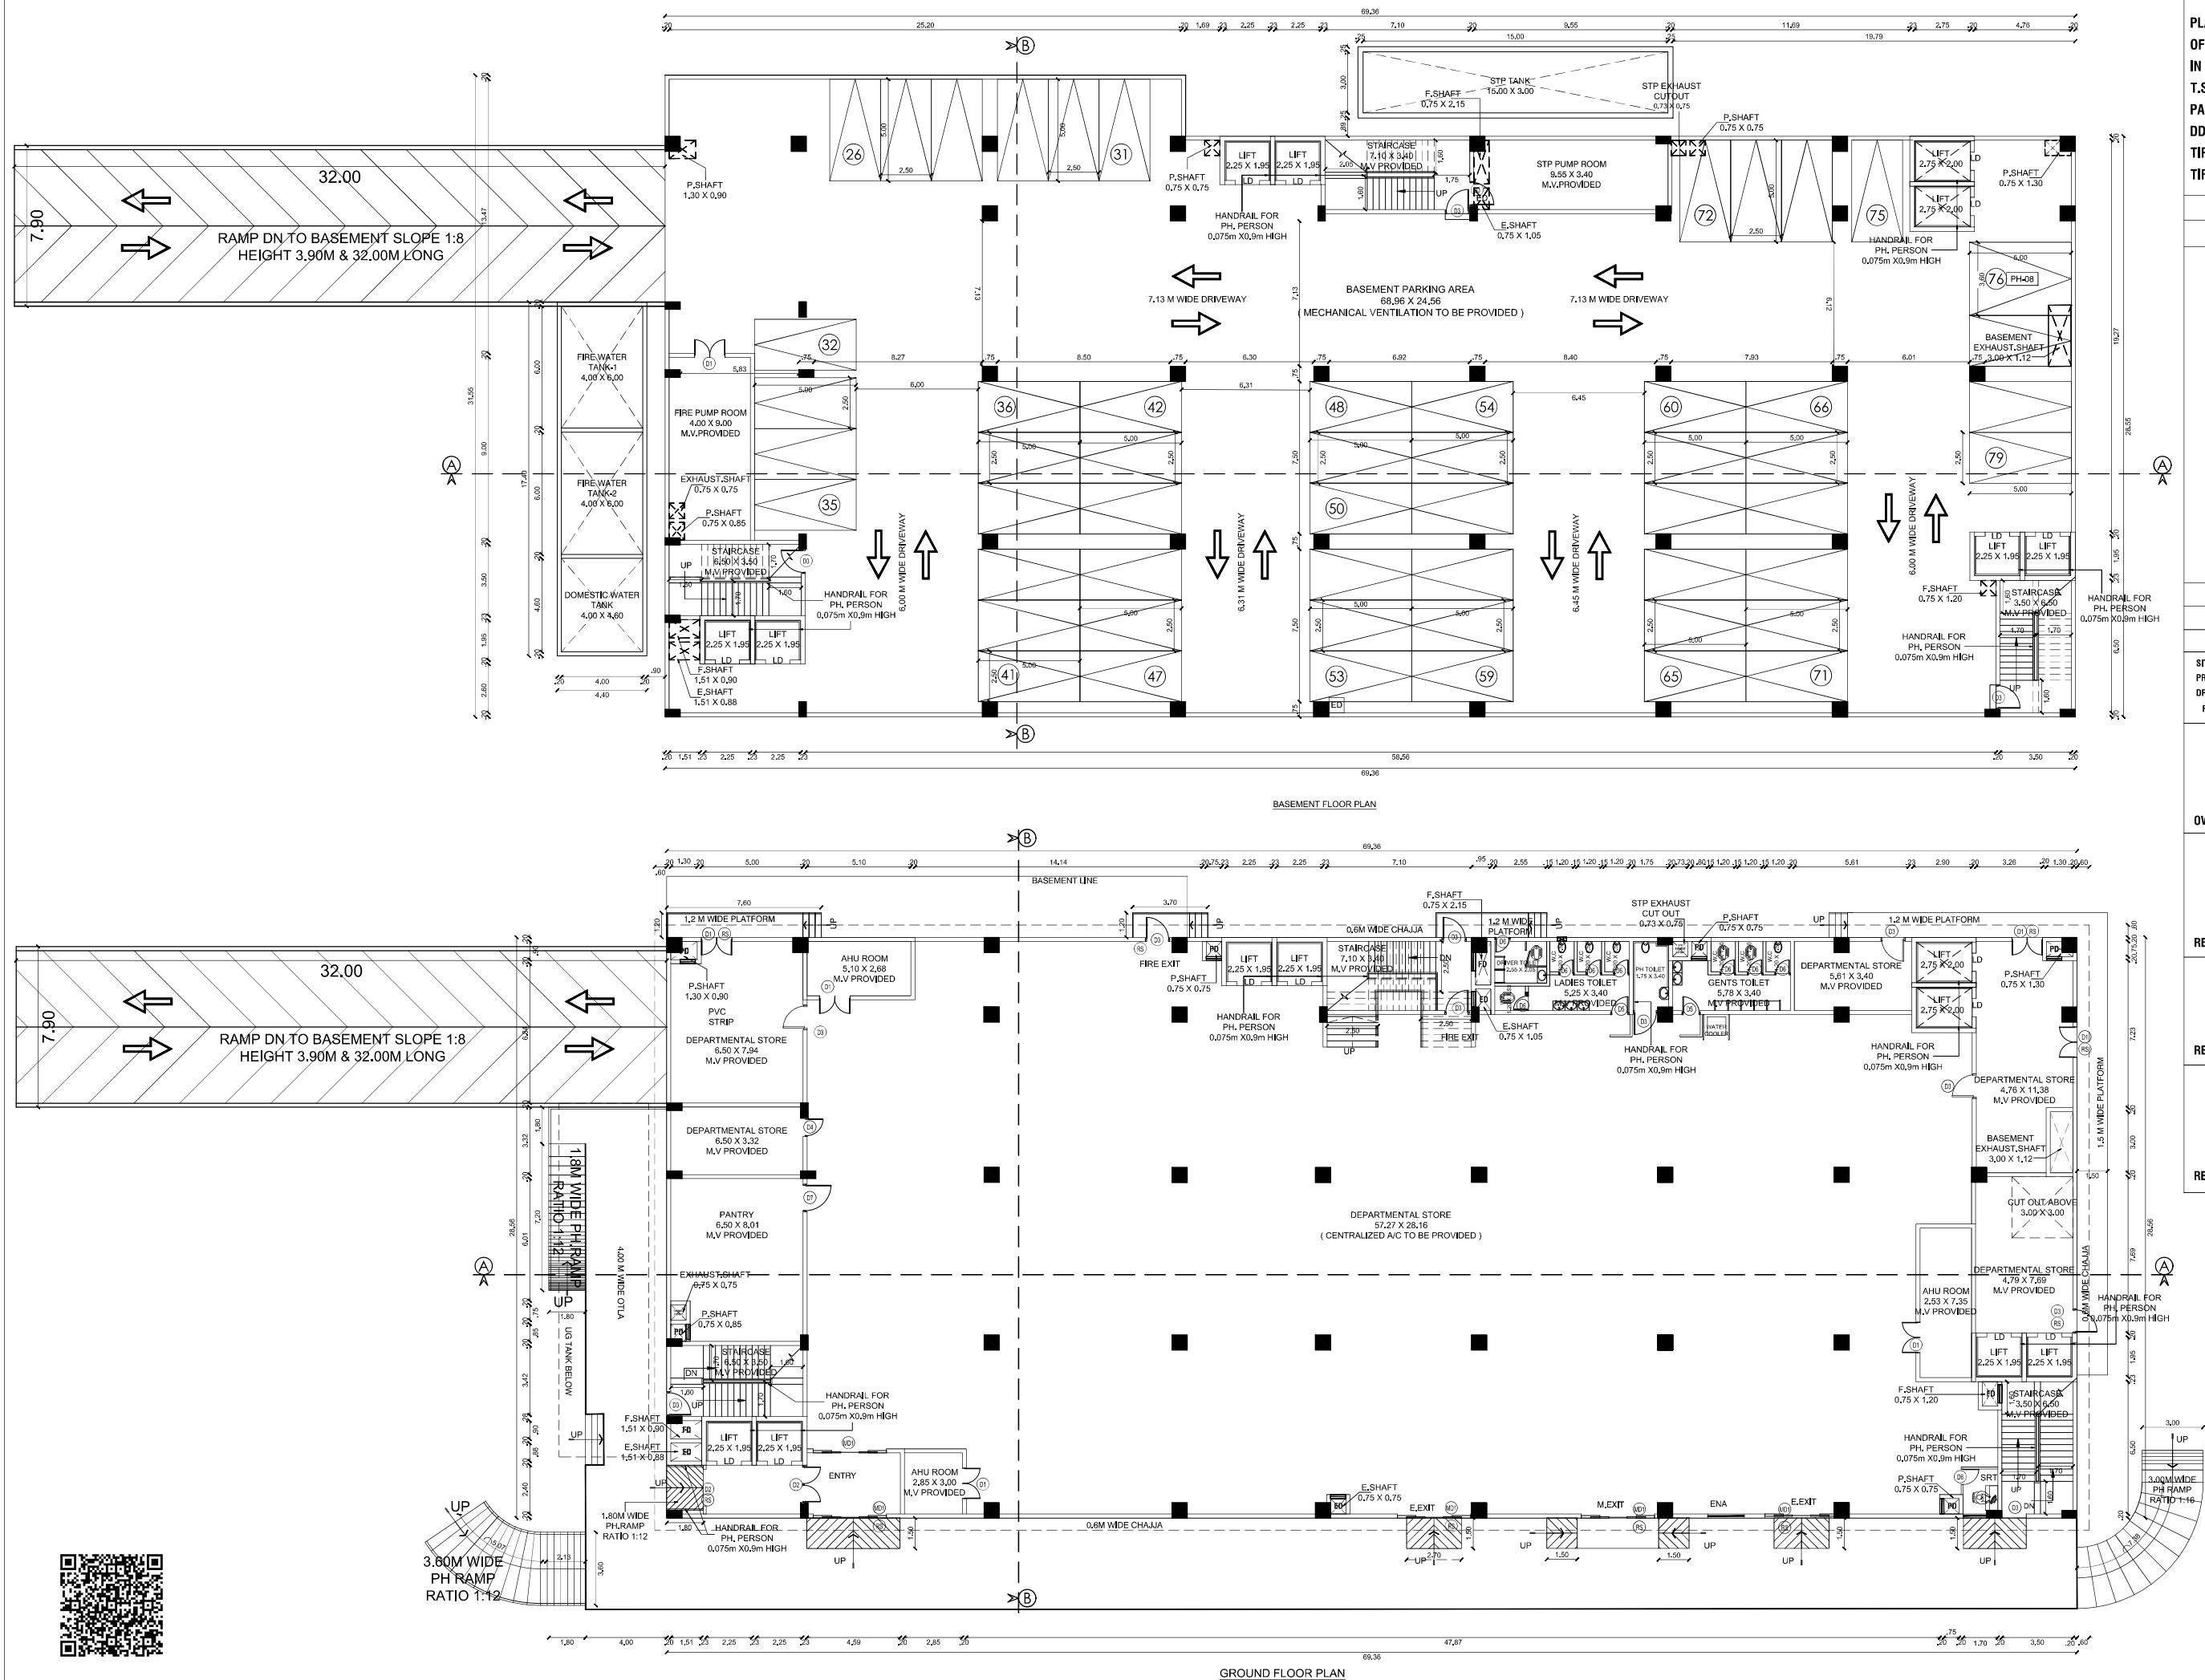

PLAN SHOWING THE PROPOSED CONSTRUCTION OF COMMERCIAL BUILDING (DEPARTMENTAL STORE) IN WARD NO.BF, BLOCK NO.03, T.S.No.160/2 AND T.S.No.161/2 (OLD S.NO : 669/2 PART & 669/1B PART) PALAYAMKOTTAI TALUK, RAGMATH NAGAR DD PLAN, PALAYAMKOTTAI WARD OFFICE, TIRUNELVELI MUNICIPAL CORPORATION, TIRUNELVELI DISTRICT.

SCHEDULE OF JOINERY

TYPE	DESCRIPTION	IN METRE
MD1	DOOR	3.60 x 2.70
D1	DOOR	1.50 x 2.40
D2	DOOR	1.80 x 2.40
D3	DOOR	1.20 x 2.40
D4	DOOR	0.90 x 2.10
D5	DOOR	1.00 x 2.10
D6	DOOR	0.75 x 2.10
D7	DOOR	1.35 x 2.45
RS1	ROLLING SHUTTER	3.60 x 2.70
RS2	ROLLING SHUTTER	3.00 x 2.40
RS3	ROLLING SHUTTER	1.48 x 2.40
RS4	ROLLING SHUTTER	1.29 x 2.70
W	WINDOW	1.80 x 2.40
W1	FIRE WINDOW	1.80 x 1.80
W2	WINDOW	1.20 x 2.40
LD	LIFT DOOR	1.20 x 2.40

MECHANICAL VENTILATION PROVIDED

ALL DIMENSIONS ARE IN METRE



COLOUR INDEX	NORTH POINT
SITE BOUNDARY ☐	 (SCALE: 1 : 100)
PROPOSED BUILDING ☐	
DRIVEWAY ☐	
ROAD ☐	

OWNER SIGNATURE

Benny Gabriel
J.BENNY GABRIEL, B.E., M.Tech.,
 Structural Engineer Grade - I (SE)
 Reg.No.RSE-I/TKDTCP/December/02/2022
 No.11-A/1, Toovipuram 11th Street,
 Theothukudi - 628003, M.9854239905
 Email: bennygabriel@gmail.com
REGISTERED STRUCTURAL ENGINEER

Mohideen Basha
M. MOHIDEEN BASHA, B.E.,
 Construction Engineer (CE)
 DTCF Reg. No. CGLDIST/RCE/2022/02/002
 A3 Helios Apartment, Kanchi Street, Pallikaranai,
 Chennai - 600 100, Mob: 8056892444,
 Email : mohideenbasha.m@gmail.com
REG.CONSTRUCTION ENGINEER

Rayyan Ibrahim
RAYYAN IBRAHIM, M.Arch.,
 Reg.No.CA/2009/26324, COLRGN/RA-01/2019/06/009
RAYAN IBRAHIM ARCHITECTS PVT. LTD.
 3rd Floor, Omega Wing, Raheja Towers,
 No. 177, Anna Salai, Chennai-600 002.
 Mob: 95000 36906, 80568 92444
 Email: rayan@rayanarchitects.com
REGISTERED ARCHITECTS / ENGINEER

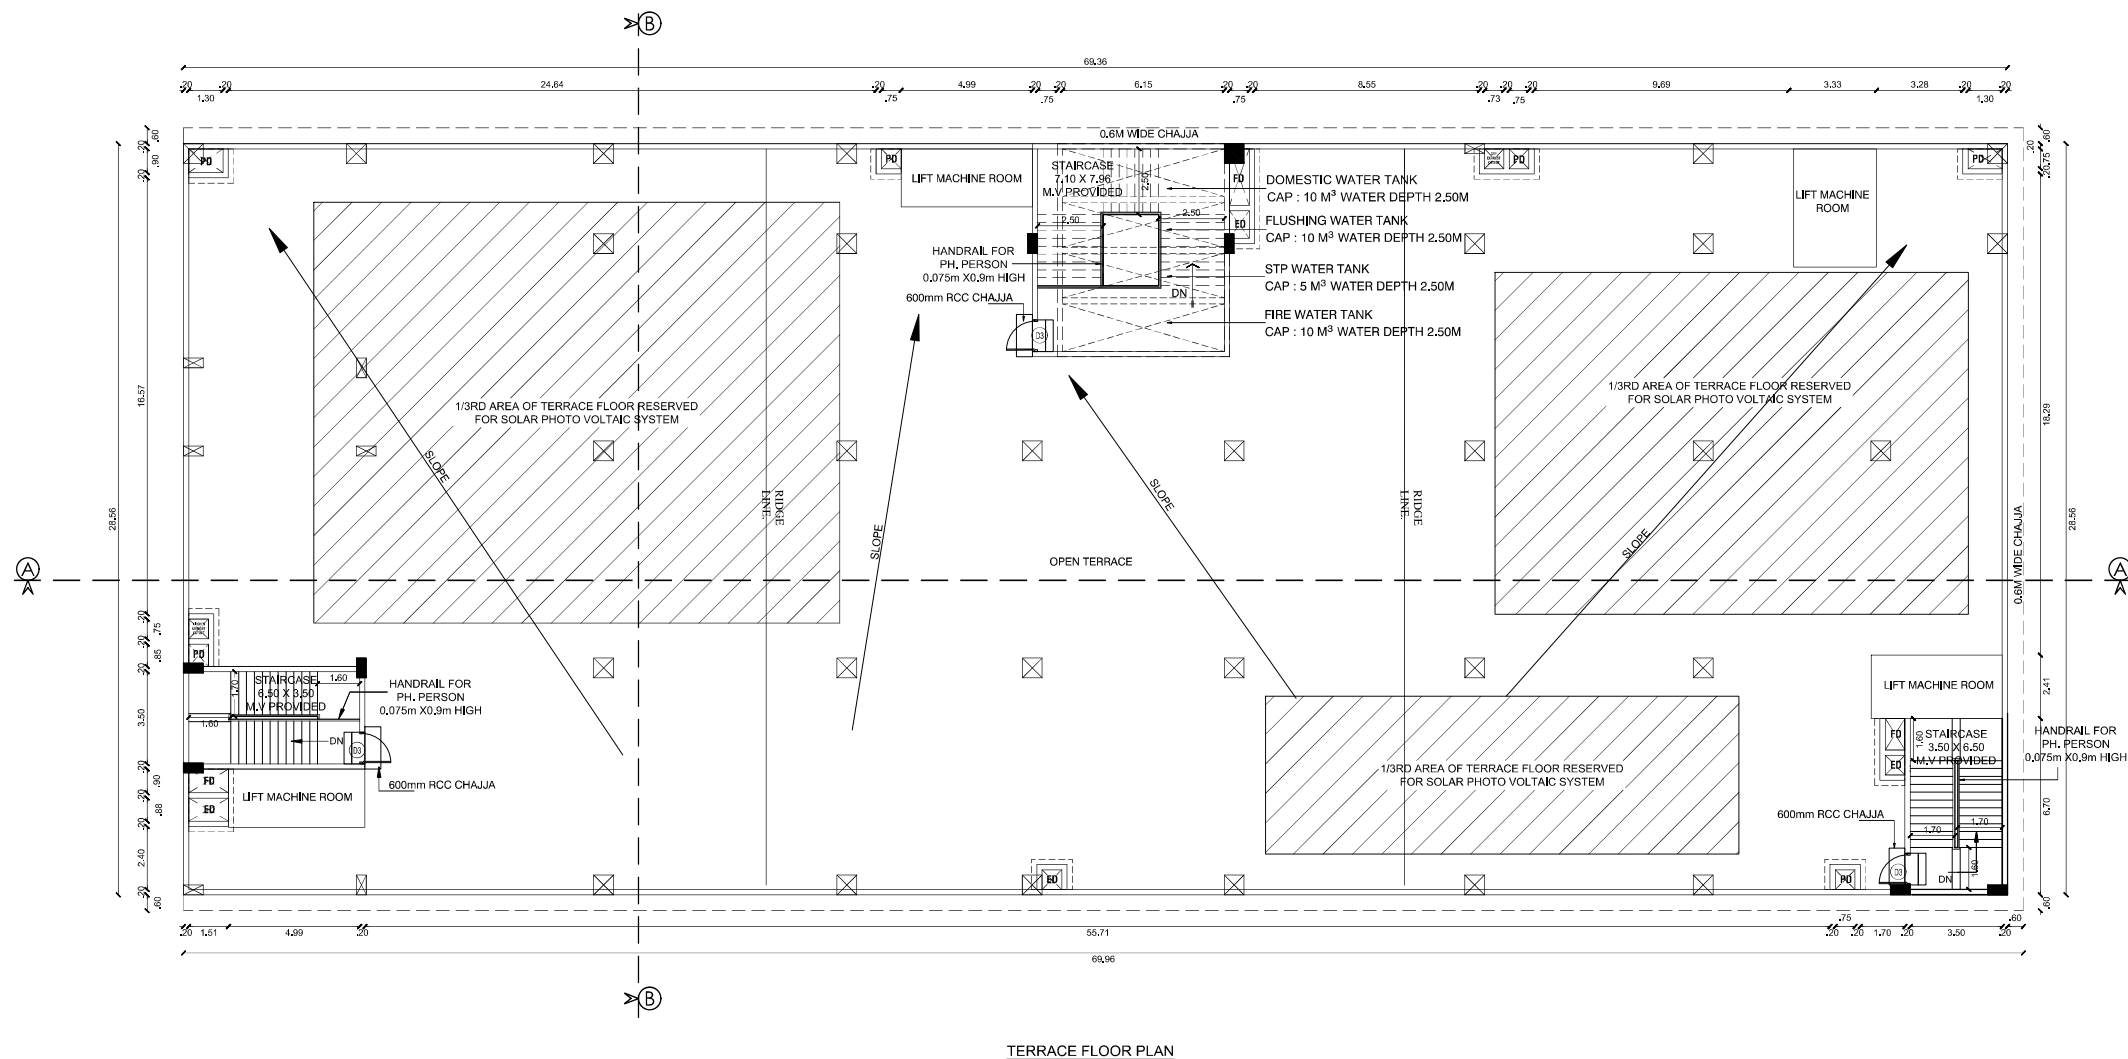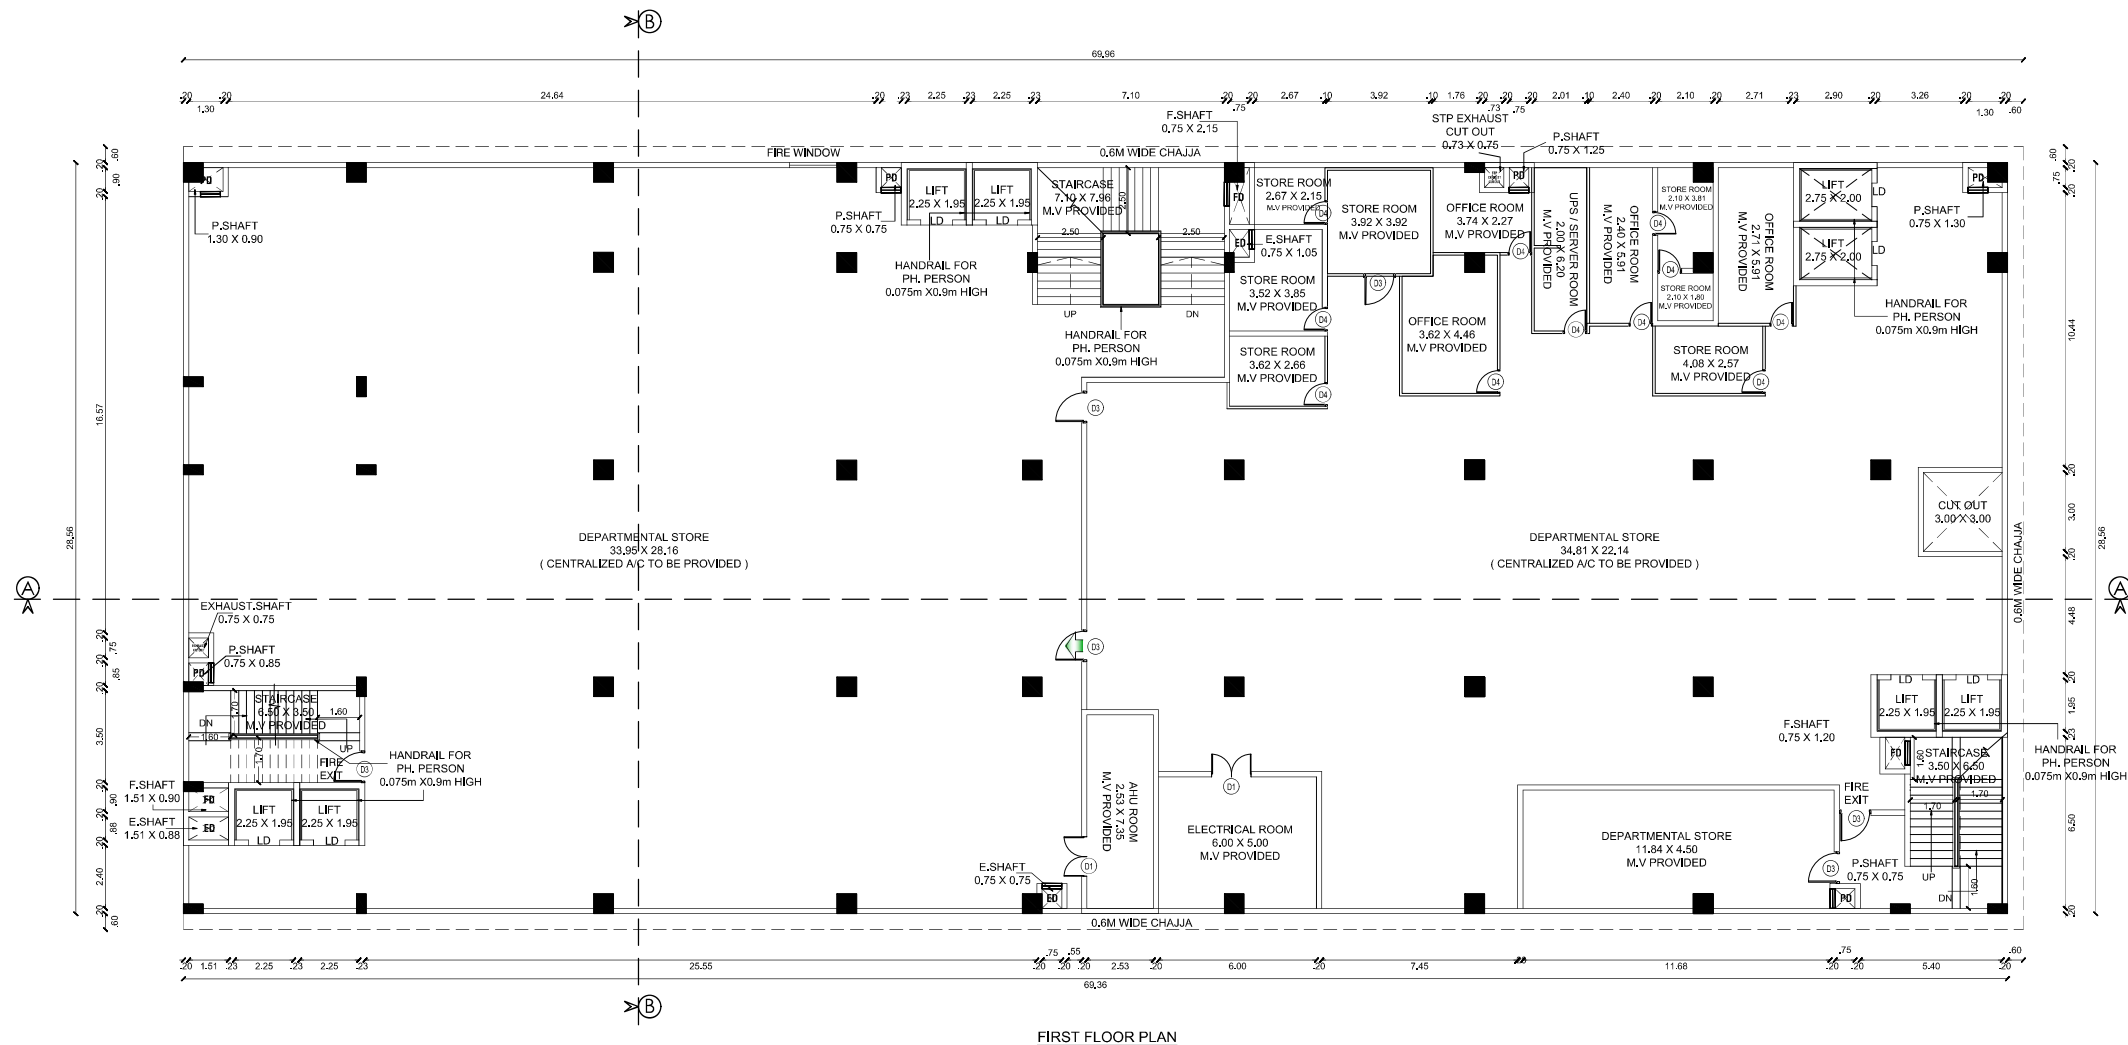


PLAN SHOWING THE PROPOSED CONSTRUCTION OF COMMERCIAL BUILDING (DEPARTMENTAL STORE) IN WARD NO.BF, BLOCK NO.03, T.S.No.160/2 AND T.S.No.161/2 (OLD S.NO : 669/2 PART & 669/1B PART) PALAYAMKOTTAI TALUK, RAGMATH NAGAR DD PLAN, PALAYAMKOTTAI WARD OFFICE, TIRUNELVELI MUNICIPAL CORPORATION, TIRUNELVELI DISTRICT.

SCHEDULE OF JOINERY


TYPE	DESCRIPTION	IN METRE
MD1	DOOR	3.60 x 2.70
D1	DOOR	1.50 x 2.40
D2	DOOR	1.80 x 2.40
D3	DOOR	1.20 x 2.40
D4	DOOR	0.90 x 2.10
D5	DOOR	1.00 x 2.10
D6	DOOR	0.75 x 2.10
D7	DOOR	1.35 x 2.45
RS1	ROLLING SHUTTER	3.60 X 2.70
RS2	ROLLING SHUTTER	3.00 X 2.40
RS3	ROLLING SHUTTER	1.48 X 2.40
RS4	ROLLING SHUTTER	1.29 X 2.70
W	WINDOW	1.80 X 2.40
W1	FIRE WINDOW	1.80 X 1.80
W2	WINDOW	1.20 X 2.40
LD	LIFT DOOR	1.20 X 2.40

MECHANICAL VENTILATION PROVIDED



ALL DIMENSIONS ARE IN METRE

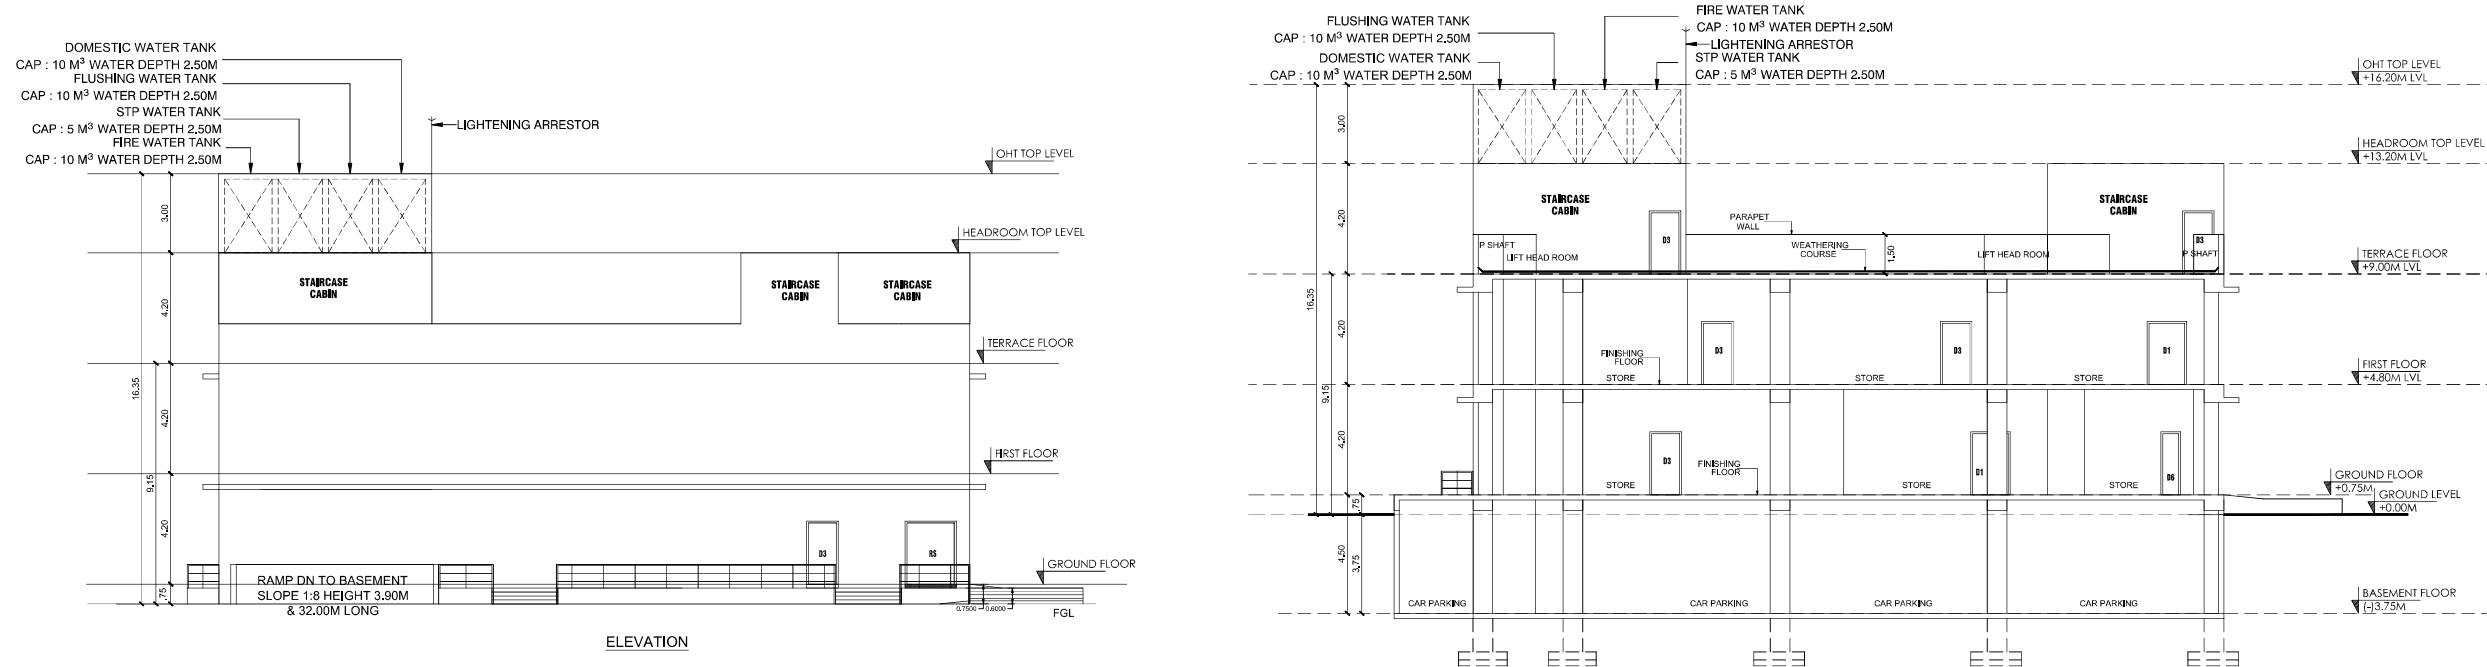


SECTION - BB

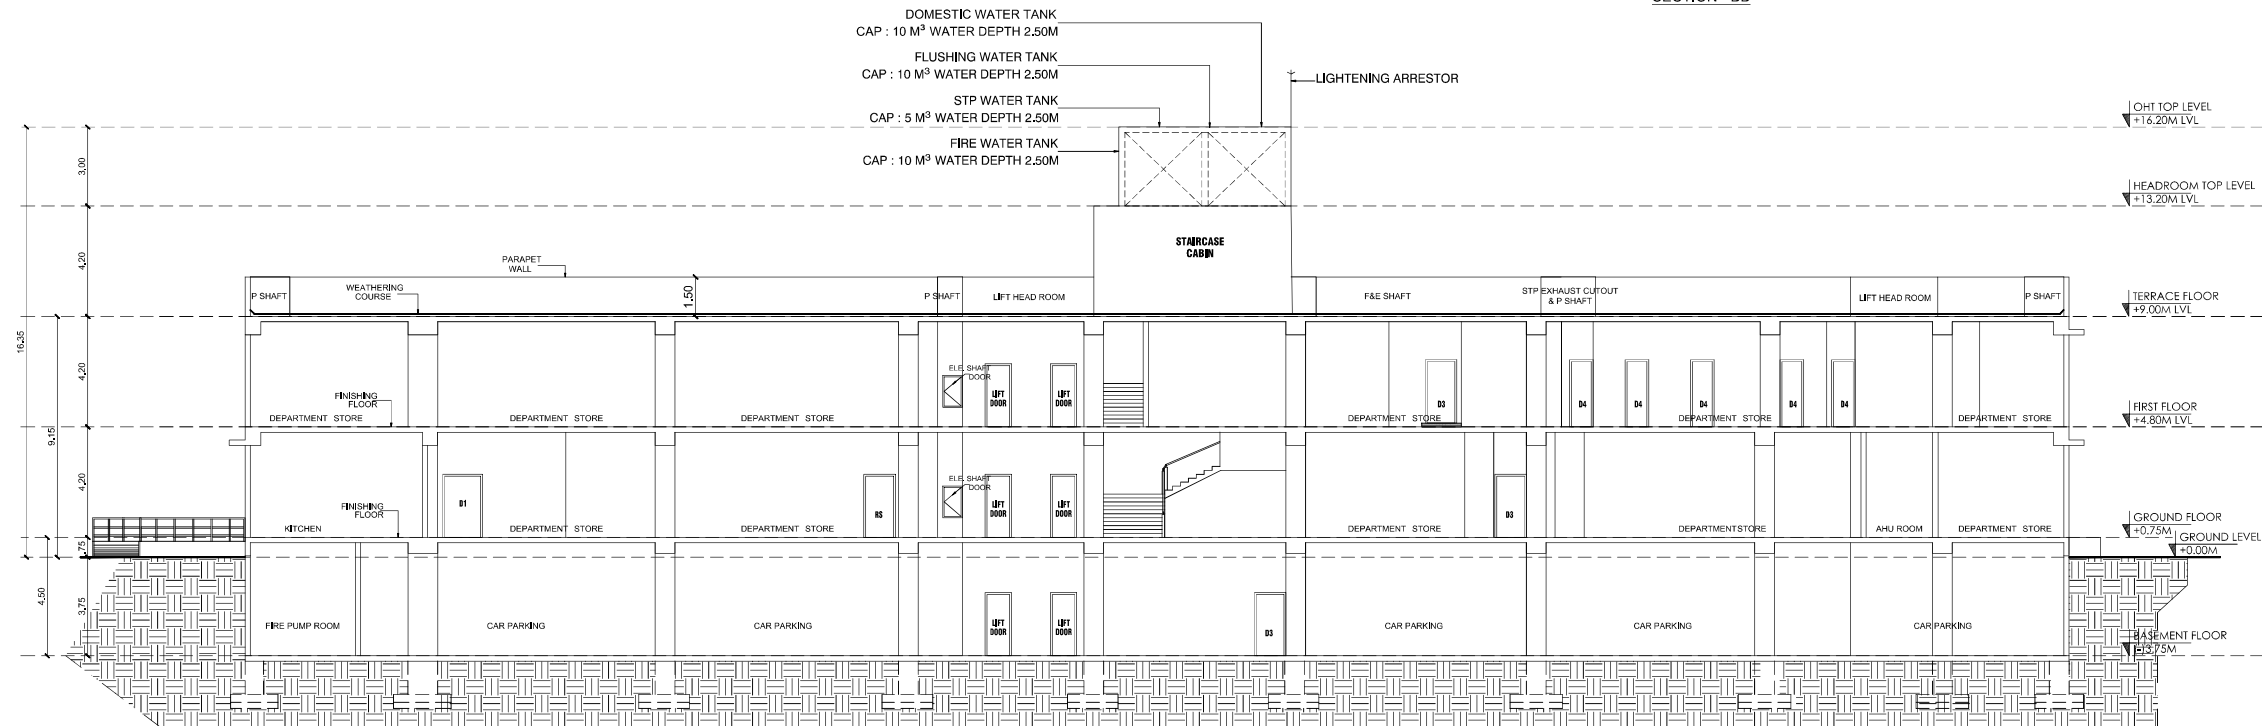


SECTION - AA

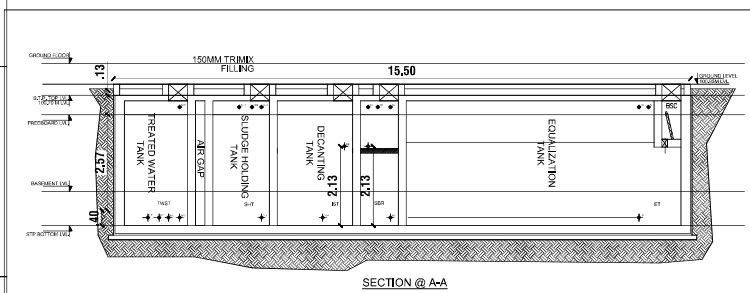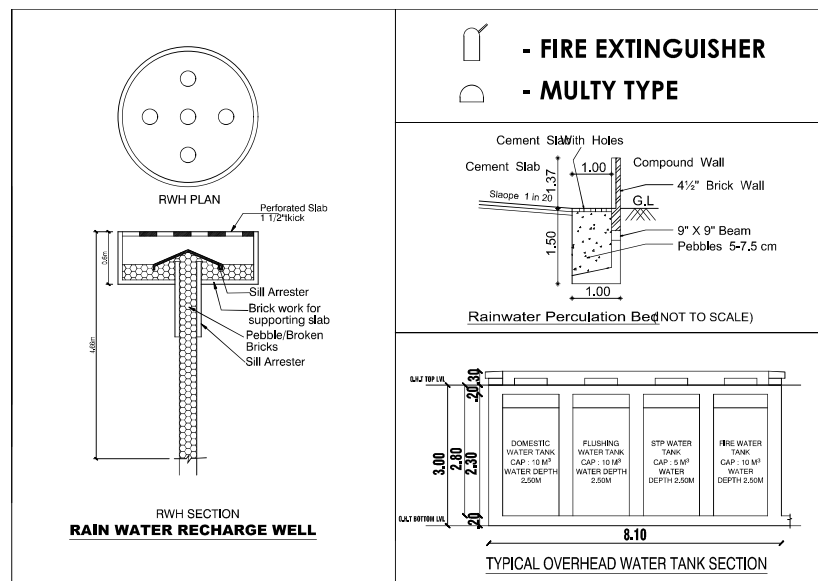

SECTION @ A-A

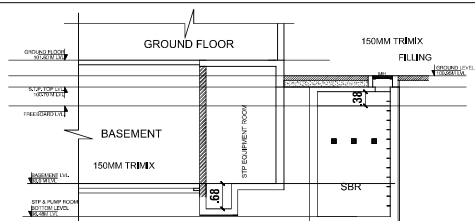

SECTION @ B-B

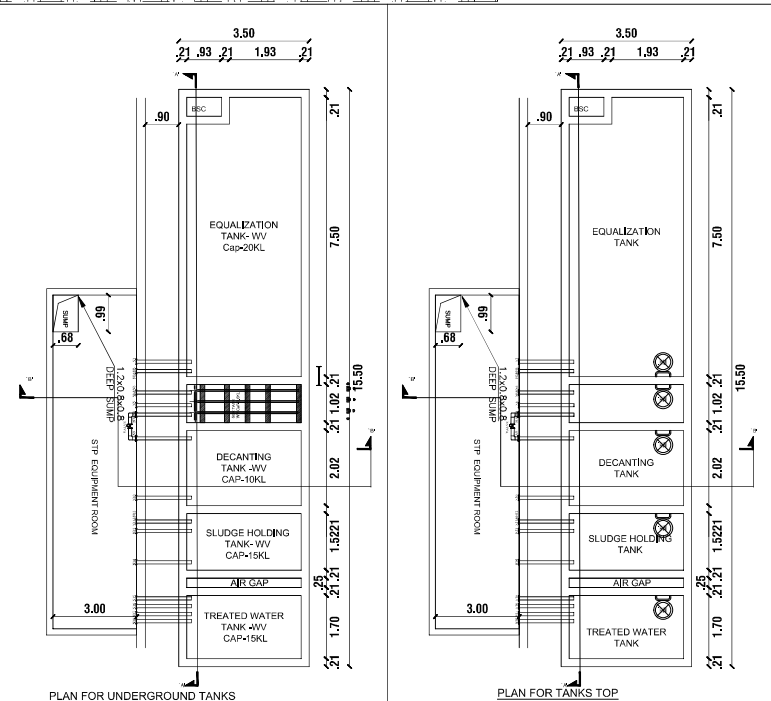

PLAN FOR UNDERGROUND TANKS

PLAN FOR TANKS TOP

COLOUR INDEX	NORTH POINT
SITE BOUNDARY	
PROPOSED BUILDING	
DRIVEWAY	
ROAD	
	(SCALE: 1 : 100)

OWNER SIGNATURE

J. BENNY GABRIEL, B.E., M.Tech.,
Structural Engineer Grade - I (SE)
Reg.No.RSE-4TKDTC/December/02/2022
No.1-A-1, Thoothukudi 11th Street,
Thoothukudi - 620003, M.9894290905
Email: bennygabriel@gmail.com
REGISTERED STRUCTURAL ENGINEER

M. MOHIDEEN BASHA, B.E.,
Construction Engineer (CE)
DTCP Reg. No. CGLDIST/RCE/2022/02/002
A3 Helios Apartment, Kanchi Street, Palikaralai,
Chennai - 600 100, Mob: 8056892444,
Email: mohideenbasha@gmail.com
REG.CONSTRUCTION ENGINEER

RAYAN IBRAHIM, M.Arch.,
Reg.No.CA/2000/26324, COLRGN/RA-09/2019/06/009
RAYAN IBRAHIM ARCHITECTS PVT. LTD.
3rd Floor, Omega Wing, Raheja Towers,
No. 177, Anna Salai, Chennai-600 002.
Mob: 95000 36906, 80568 92444
Email: rayan@rayanarchitects.com
REGISTERED ARCHITECTS / ENGINEER

PLAN SHOWING THE PROPOSED CONSTRUCTION OF COMMERCIAL BUILDING (DEPARTMENTAL STORE) IN WARD NO.BF, BLOCK NO.03,T.S.No.160/2 AND T.S.No.161/2 (OLD S.NO : 669/2 PART & 669/1B PART) PALAYAMKOTTAI TALUK, RAGMATH NAGAR DD PLAN, PALAYAMKOTTAI WARD OFFICE, TIRUNELVELI MUNICIPAL CORPORATION, TIRUNELVELI DISTRICT.







SHEET NO-1

AREA OF THE TSLR 4780.00 Sq.M
AREA OF THE DOCUMENT 4780.00 Sq.M

PARKING DETAILS:

SL.NO	DESCRIPTION	REQUIRED	PROVIDED
01	TWO WHEELER PARKING	78	79
02	CAR PARKING	78	79

TOTAL MEMBER COUNT - 75
Male Water Closet One for every 25 persons - 3
Female Water Closet One for every 15 persons - 4

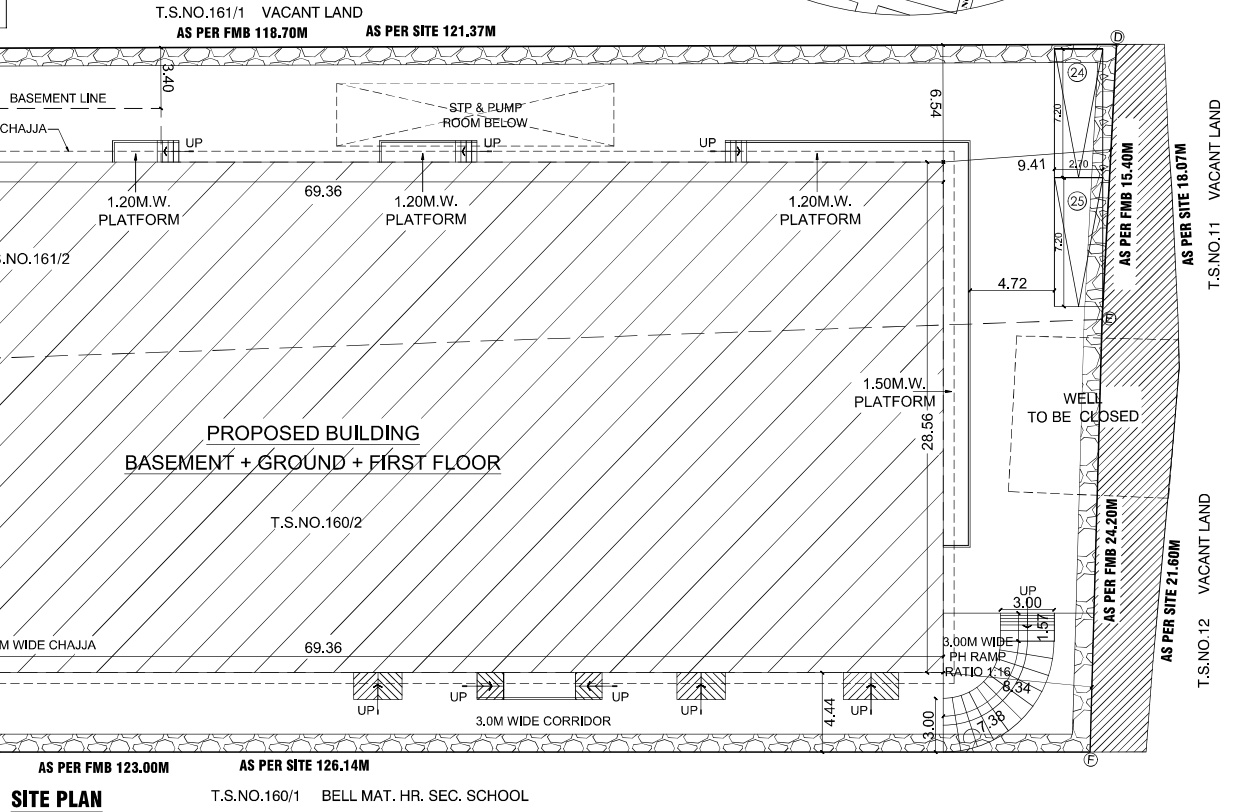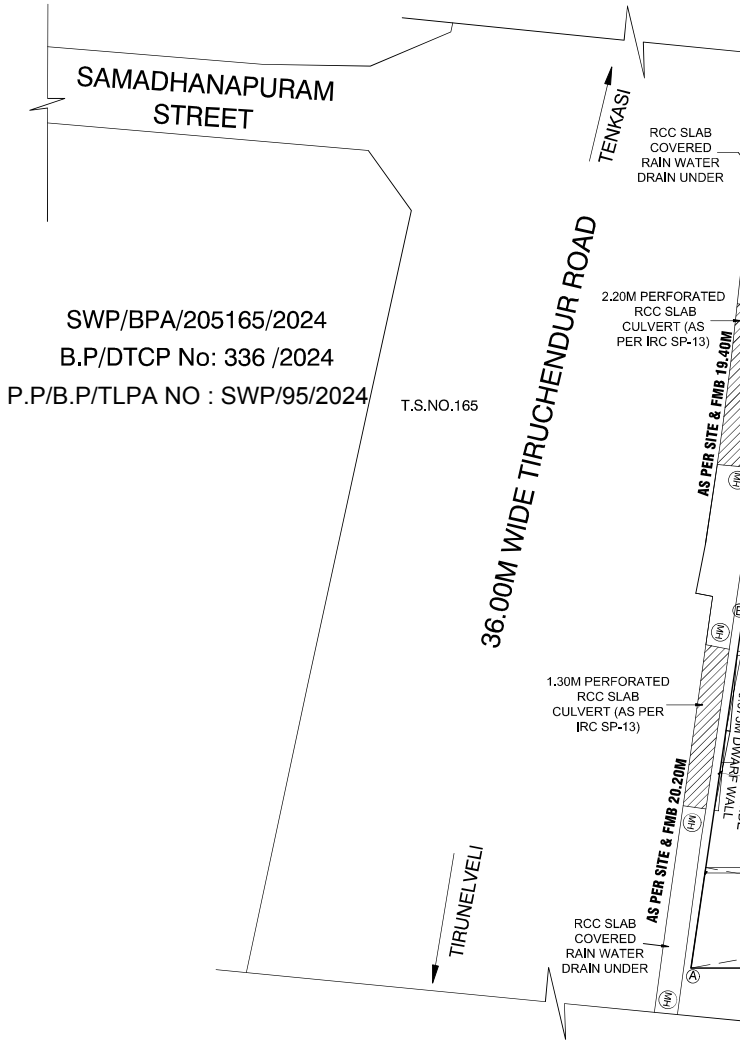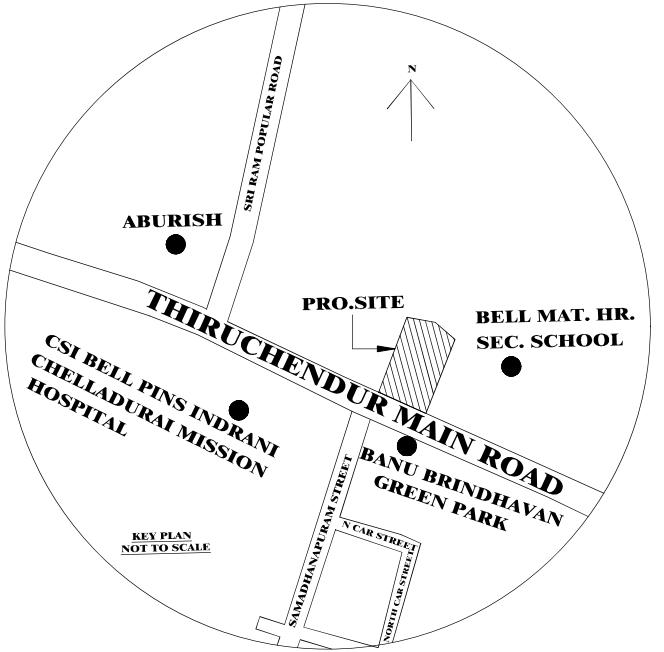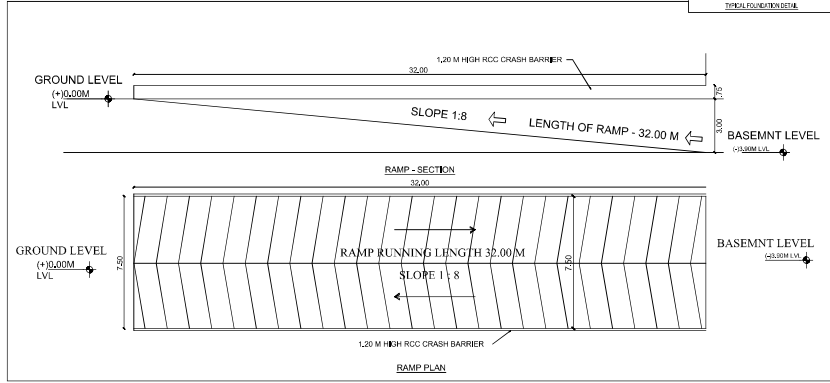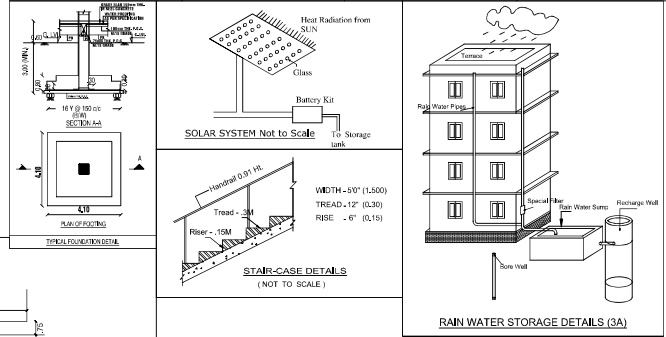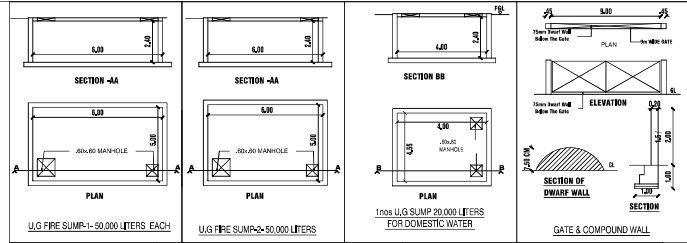

AREA DETAILS:

FLOOR NAME	FSI Area (Sq.m)	NON FSI AREA (Sq.m)	Total Builtup Area(Sq.m)
BASEMENT FLOOR	79.17	1978.20	2057.37
GROUND FLOOR	1966.16	14.41	1980.57
FIRST FLOOR	1960.53	20.04	1980.57
TERRACE FLOOR	-	114.70	114.70
TOTAL AREA	4005.86	2127.35	6133.21

TOTAL BUILTUP AREA - 6133.21 Sq.m
NON FSI AREA - 2127.35 Sq.m
FSI AREA - 4005.86 Sq.m

$$FSI = \frac{4005.86}{4780.00} = 0.838$$

COLOUR INDEX
NORTH POINT
SITE BOUNDARY
PROPOSED BUILDING
DRIVEWAY
ROAD
(SCALE: 1 : 200)

SCHEDULE OF JOINERY

TYPE	DESCRIPTION	IN METRE
MD1	DOOR	3.60 x 2.70
D1	DOOR	1.50 x 2.40
D2	DOOR	1.80 x 2.40
D3	DOOR	1.20 x 2.40
D4	DOOR	0.90 x 2.10
D5	DOOR	1.00 x 2.10
D6	DOOR	0.75 x 2.10
D7	DOOR	1.35 x 2.45
RS1	ROLLING SHUTTER	3.60 x 2.70
RS2	ROLLING SHUTTER	3.00 x 2.40
RS3	ROLLING SHUTTER	1.48 x 2.40
RS4	ROLLING SHUTTER	1.29 x 2.70
W	WINDOW	1.80 x 2.40
W1	FIRE WINDOW	1.80 x 1.80
W2	WINDOW	1.20 x 2.40
LD	LIFT DOOR	1.20 x 2.40

MECHANICAL VENTILATION PROVIDED

OWNER SIGNATURE

J.BENNY GABRIEL, B.E., M.Tech.,
Structural Engineer Grade - I (SE)
Reg.No.BSE-47627/December/02/2022
No:11-A/1, Teendipuram 11th Street,
Theothukudi - 625005, M-9884290905
Email: bennygabriel@gmail.com

REGISTERED STRUCTURAL ENGINEER

REG.CONSTRUCTION ENGINEER

M. MOHIDEEN BASHA, B.E.,
Construction Engineer (CE)
DTCP Reg. No. CCESTRICE/2022/02/002
A3 Helios Apartment, Kanchi Street, Pallikarantal,
Chennai - 600 100, Mob: 8056892444.
Email: mohideenbasha@gmail.com

RAYYAN IBRAHIM, M.Arch.,
Reg.No.CA/2000/28324, CCLRON/RA/GA/2019/06/009
RAYYAN IBRAHIM ARCHITECTS PVT. LTD.,
3rd Floor, Omega Wing, Raja Raja Towers,
No. 177, Anna Salai, Chennai-600 002.
Mob: 95000 36066, 80568 92444
Email: rayyanibrahimarchitects.com

REGISTERED ARCHITECTS / ENGINEER