
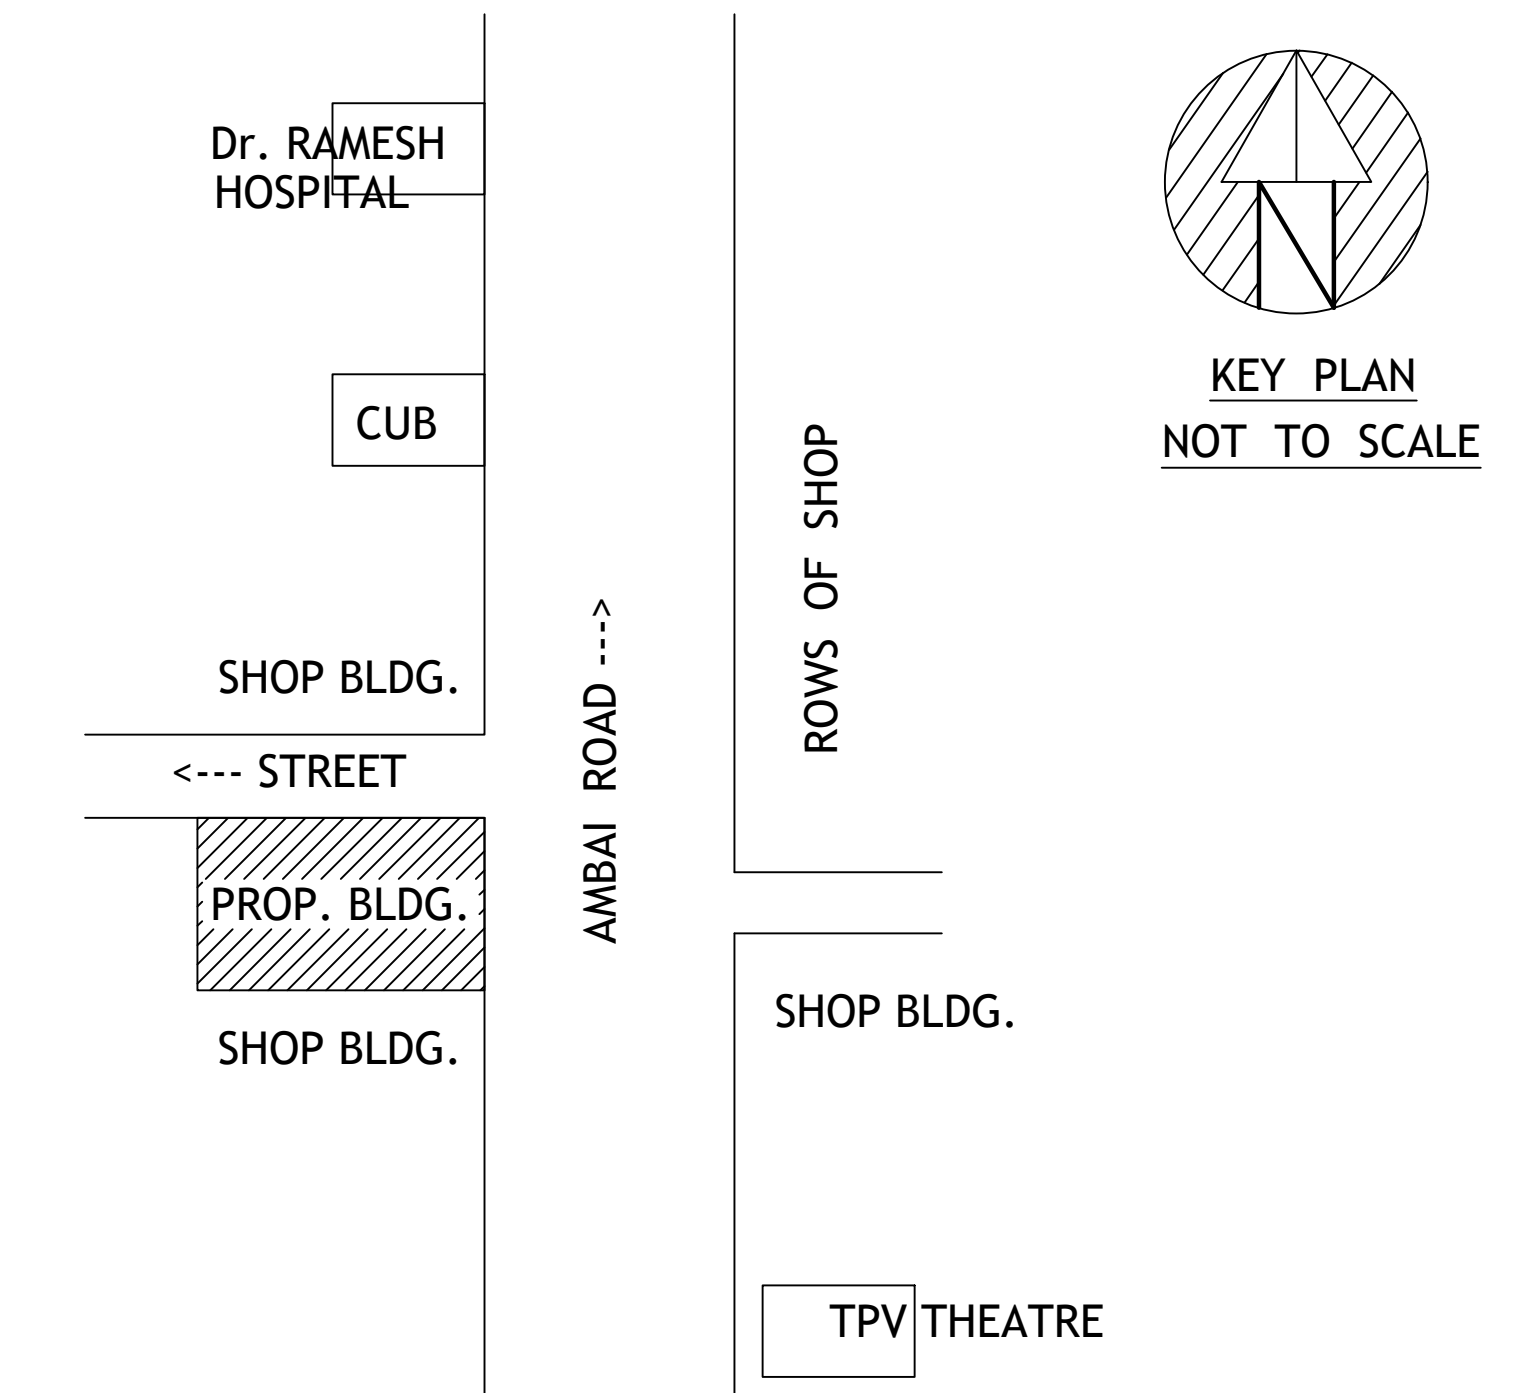
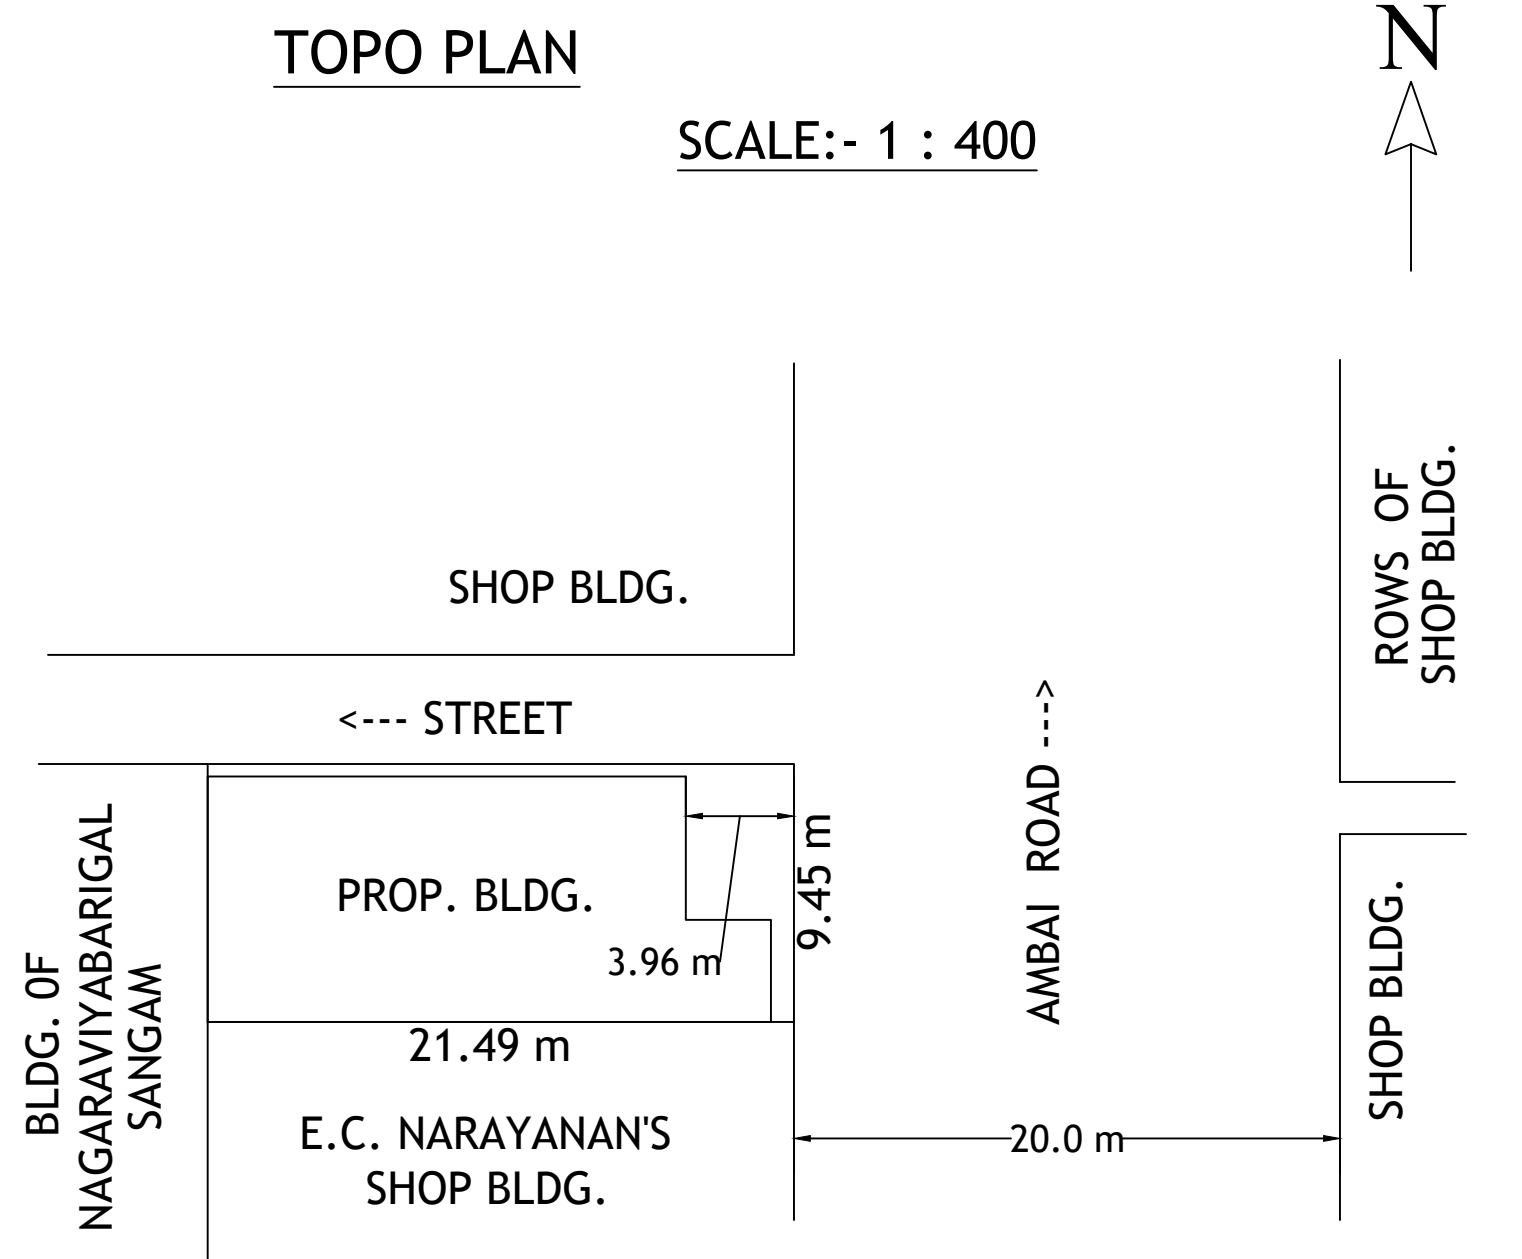
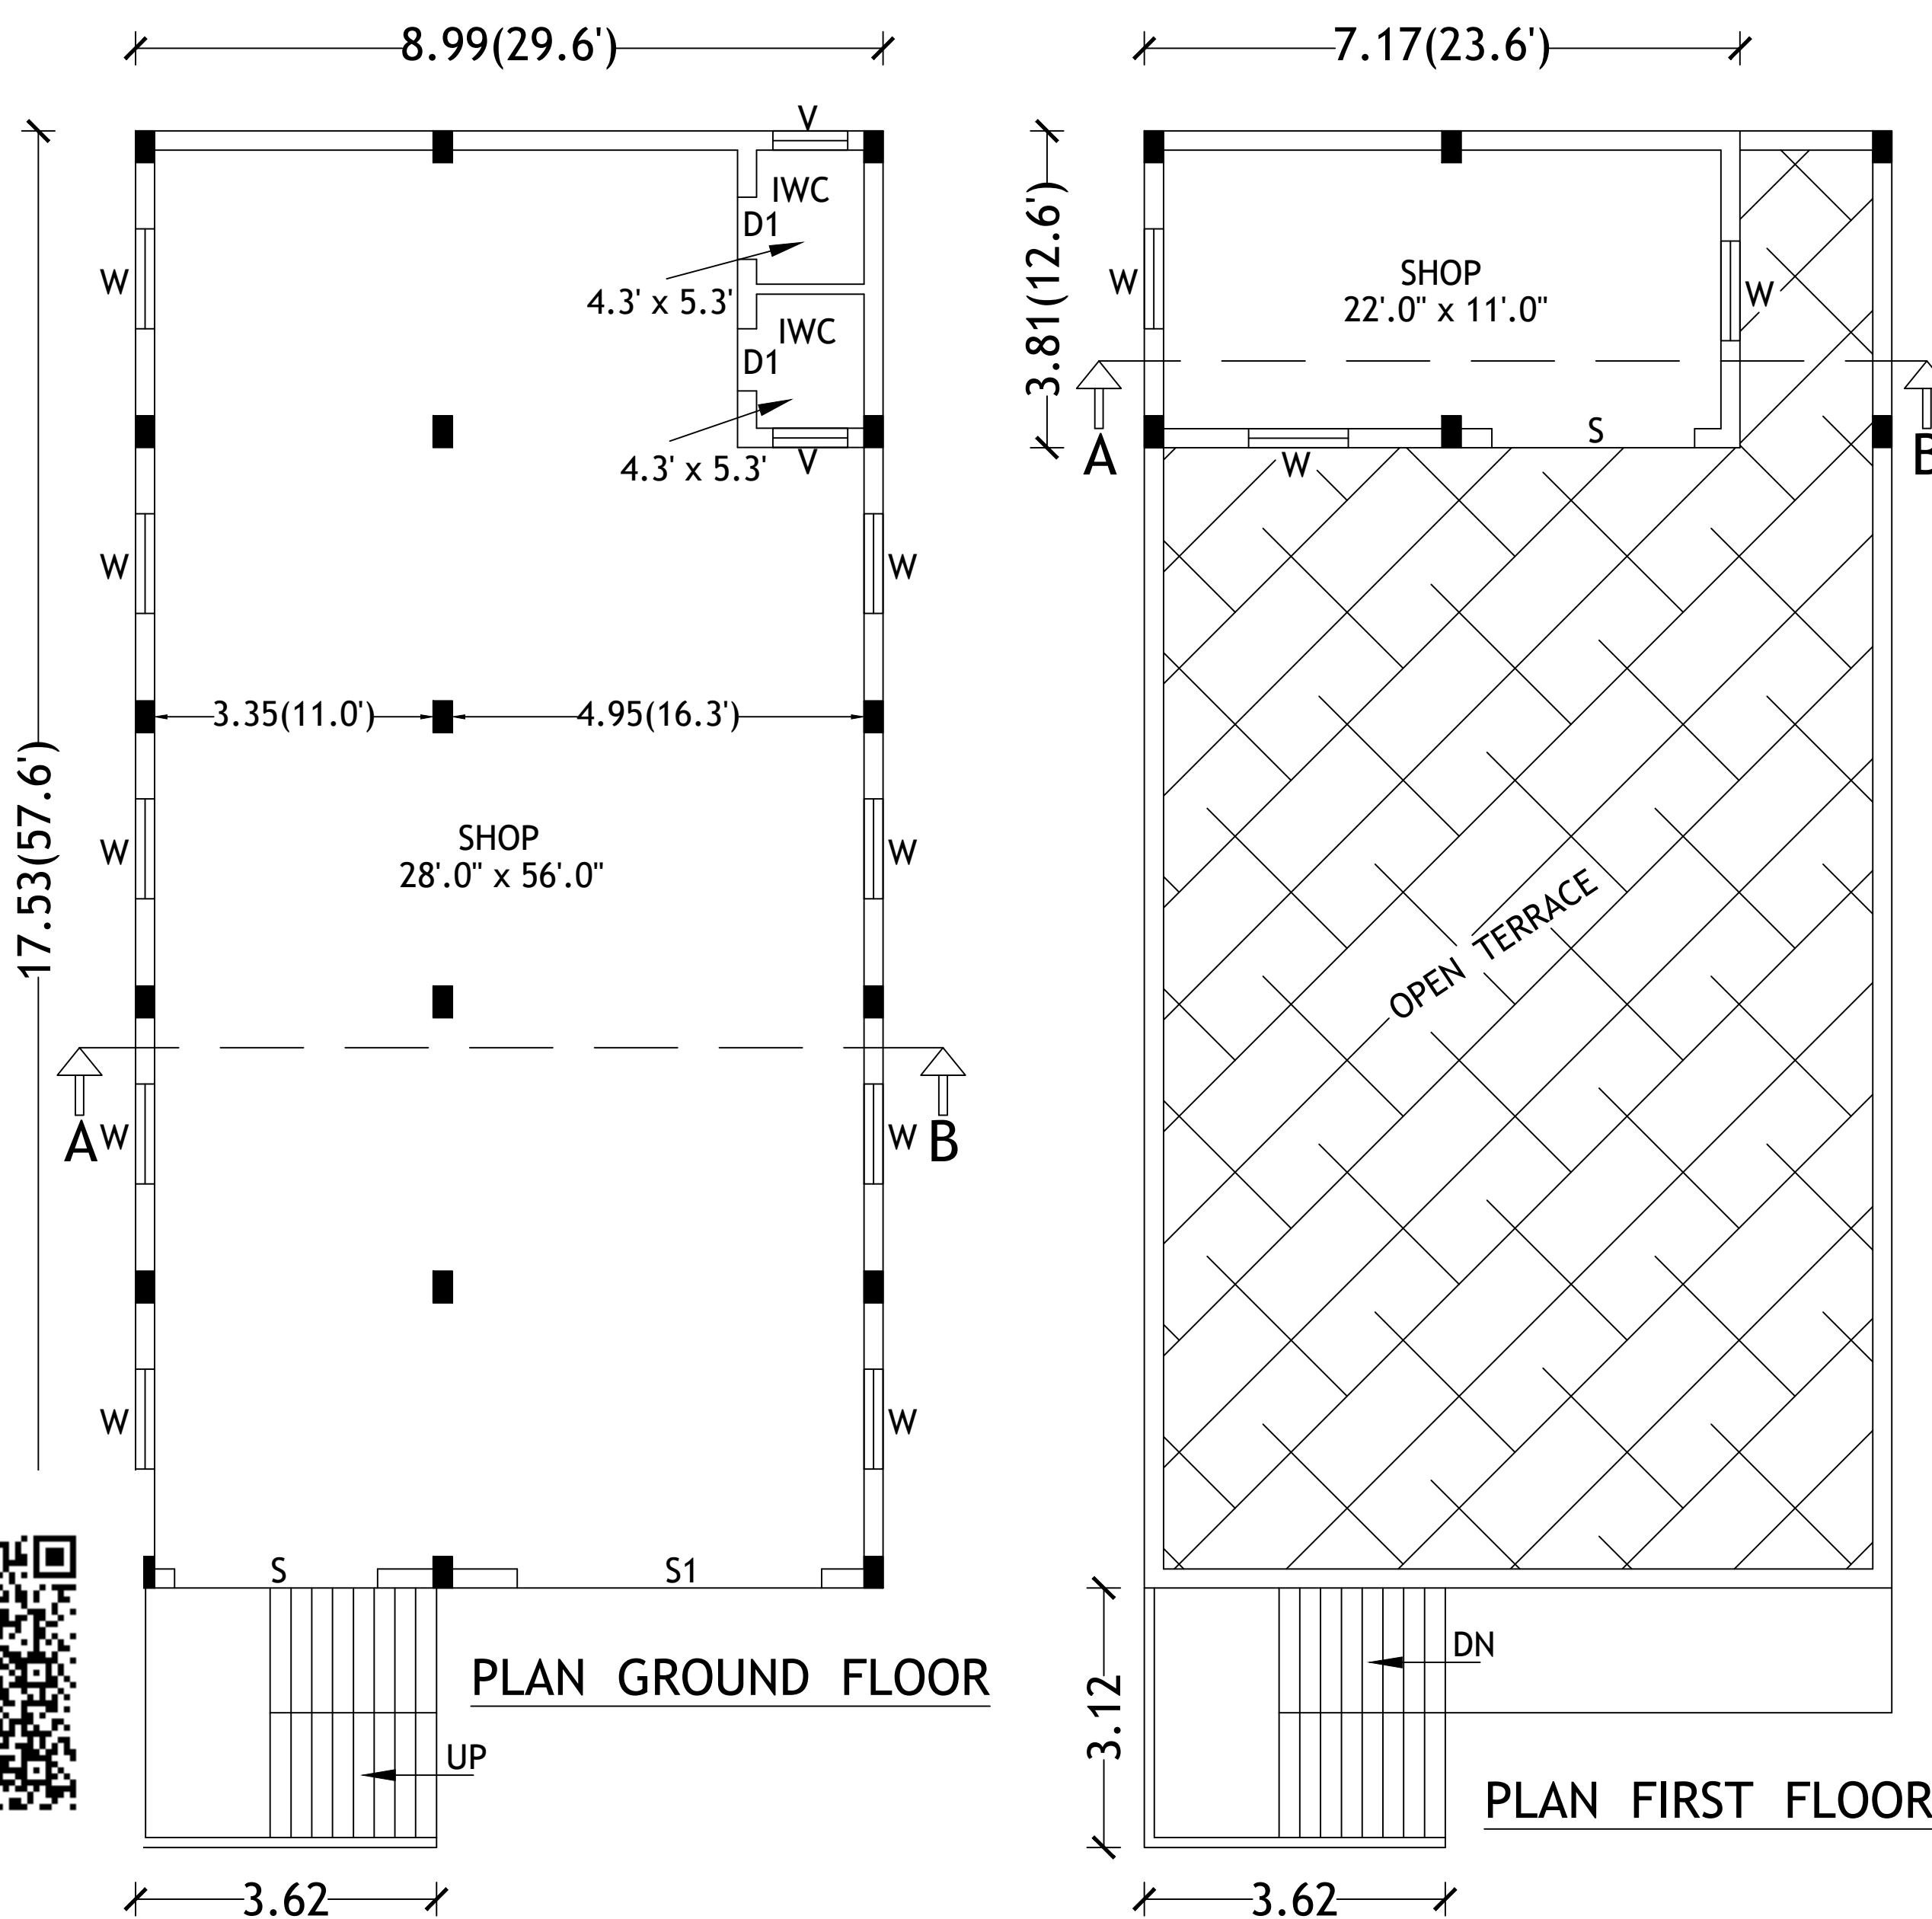


PLAN OF PROPOSED CONSTRUCTION OF COMMERCIAL BUILDING AFTER DEMOLITION THE EXISTING BUILDING, D. NO.: 14/95-C
AT S.F. NO.: 286/1A1 (Natham-286/1A1H), WARD NO.: 14, AMBAI ROAD IN ALANGULAM SPECIAL GRADE TOWN PANCHAYAT
ALANGULAM TALUK & TENKASI DISTRICT.

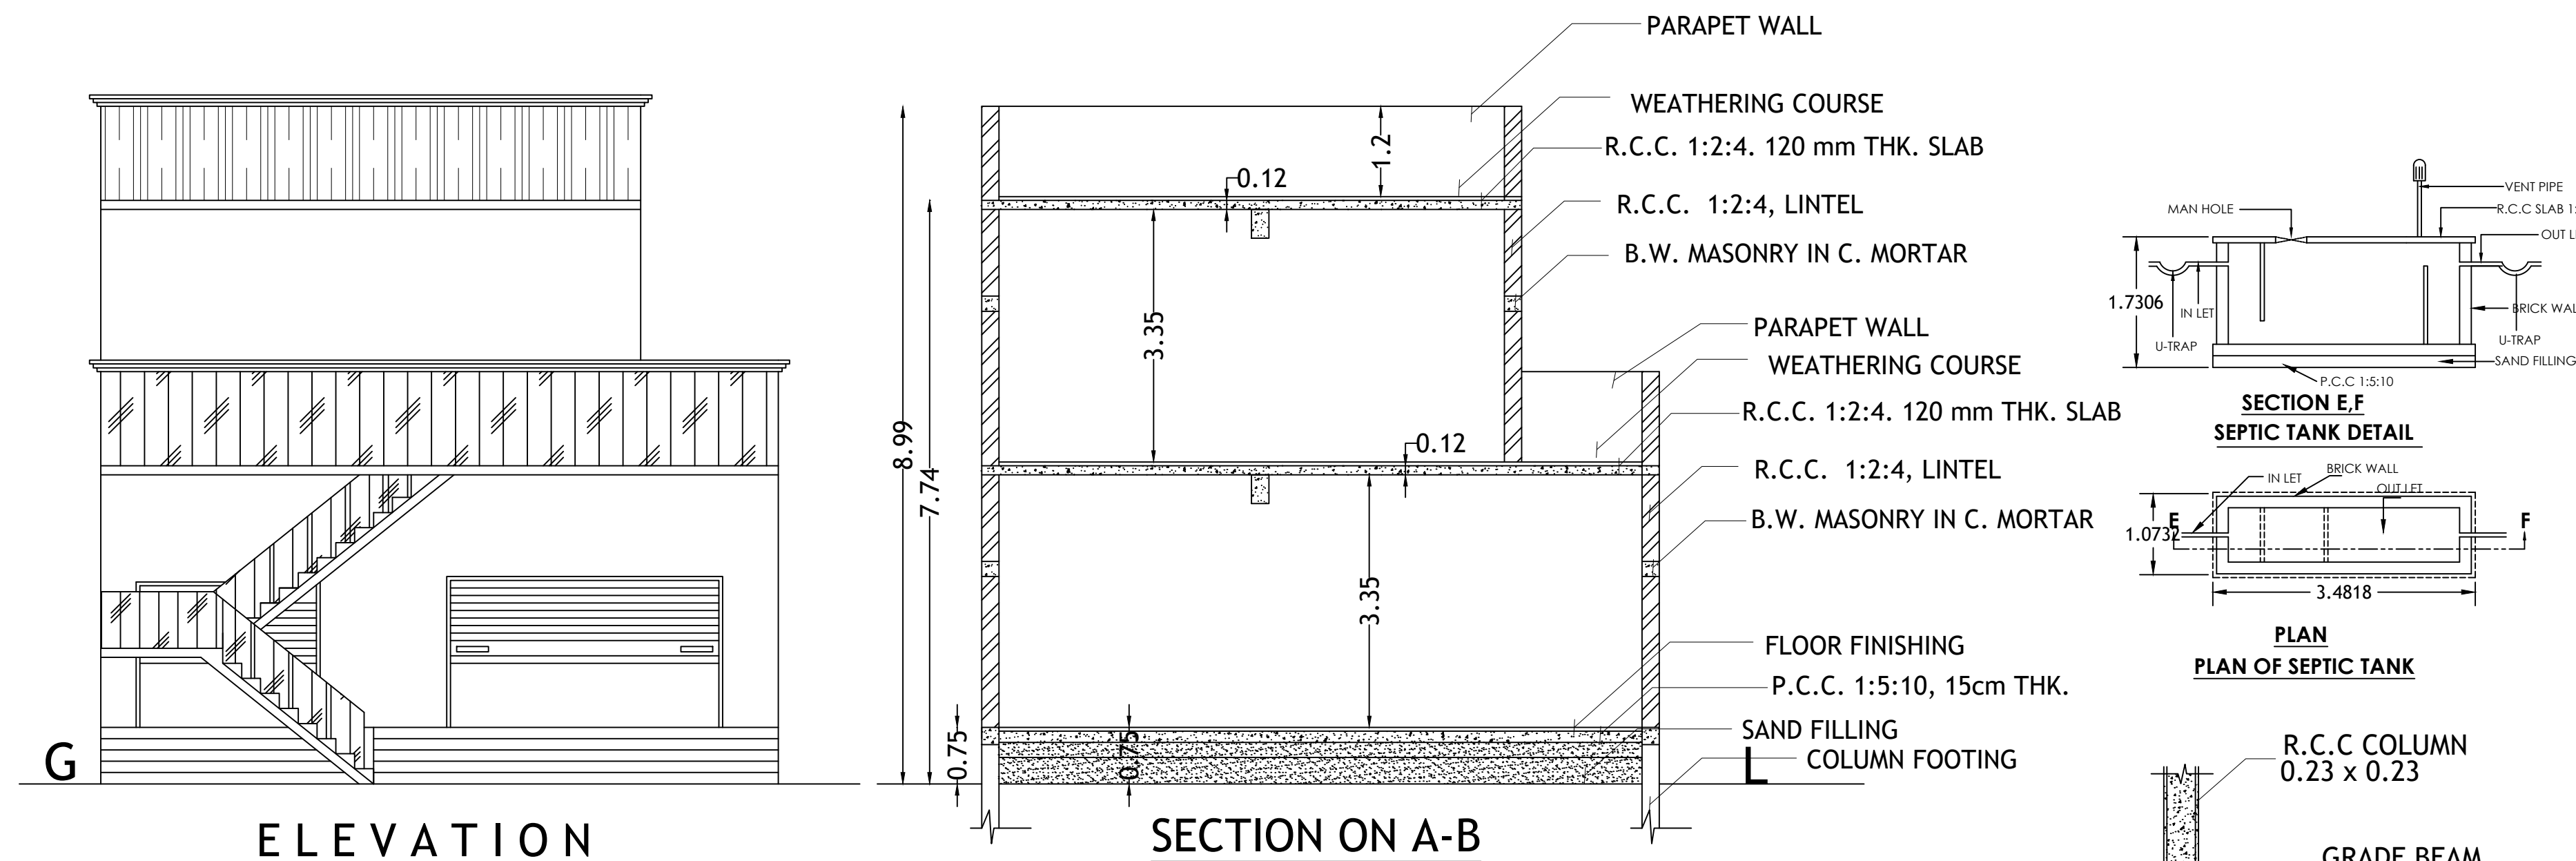

PLOT COVERAGE RATIO		77.32 %	
AREA DETAILS		Sq.m	Sq.ft
AREA OF THE SITE		203.04	2185.50
PROPOSED PLINTH AREA - GROUND FLOOR		157.59	1696.28
PROPOSED PLINTH AREA - FIRST FLOOR		27.30	293.85
TOTAL PROPOSED PLINTH AREA		184.89	1990.13
PROPOSED CARPET / FLOOR AREA		162.58	1749.10
OPEN SPACE AREA		45.45	489.22
STREET / ROAD			

OWNER:-

K. GOMU

Mrs. K. GOMU,
W/o, Mr. KARUPPASAMY,
ALANGULAM.

Dr. A. SEENI, Ph.D.,
Registered Engineer - Grade-I
Reg. Structural Engineer - Grade-I,
MANJU CONSTRUCTIONS,
Main Road, Alangulam - 627 851.
Cell: 98421 71267.

REFERENCE:-

- S - SHUTTER - 2.44 x 3.05
- S1 - SHUTTER - 2.44 x 2.44
- D1 - DOOR - 0.75 x 1.80
- W - WINDOW - 1.20 x 1.20
- V - VENTILATOR - 1.00 x 0.60

SCALE : 1 : 100

ALL DIMENSIONS ARE IN 'm'