
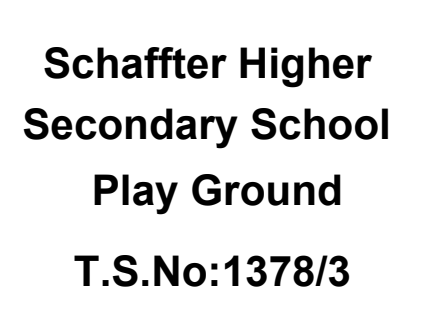


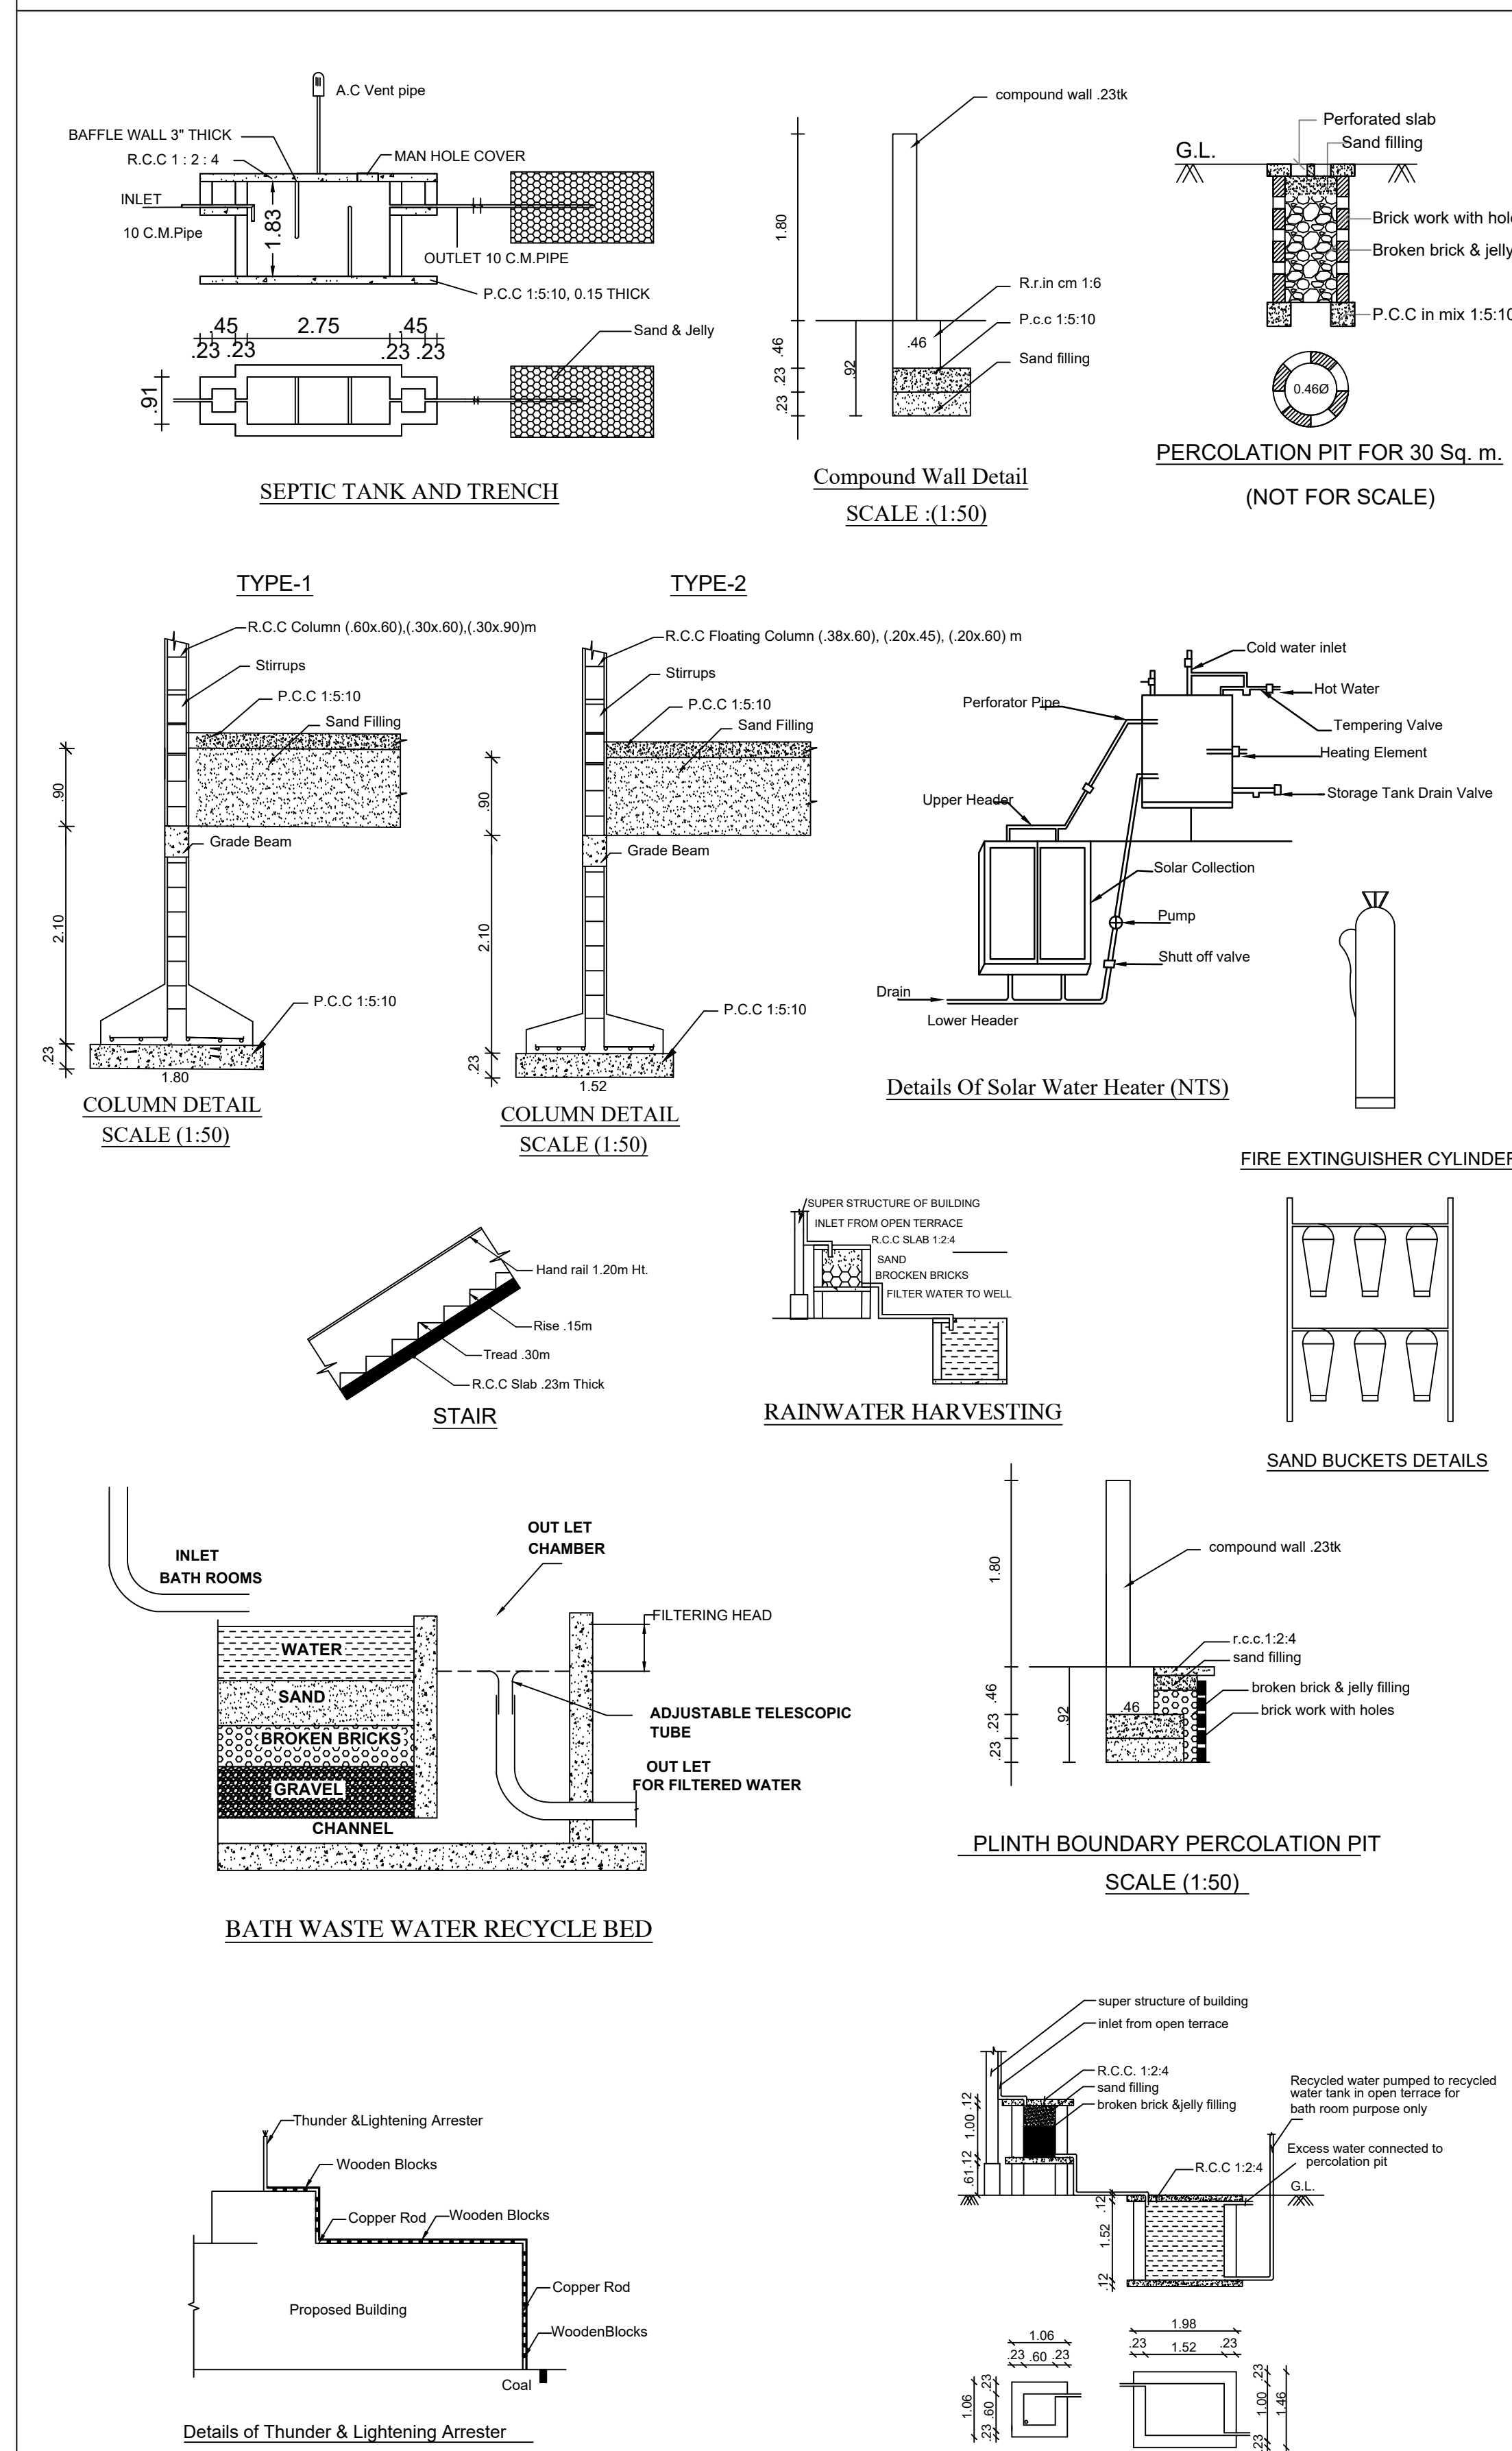

Sheet No:1		
A-13	2024	
02	08	2024