


PLAN SHOWING THE PROPOSED CONSTRUCTION OF COMMERCIAL BUILDING BEARING NEW S.NO:544 / 2,
WARD NO: AT SENGOTTAI -TENKASI MAIN ROAD IN ILANJI VILLAGE & TOWN PANCHAYAT.
TENKASI TALUK.TENKASI DISTRICT.

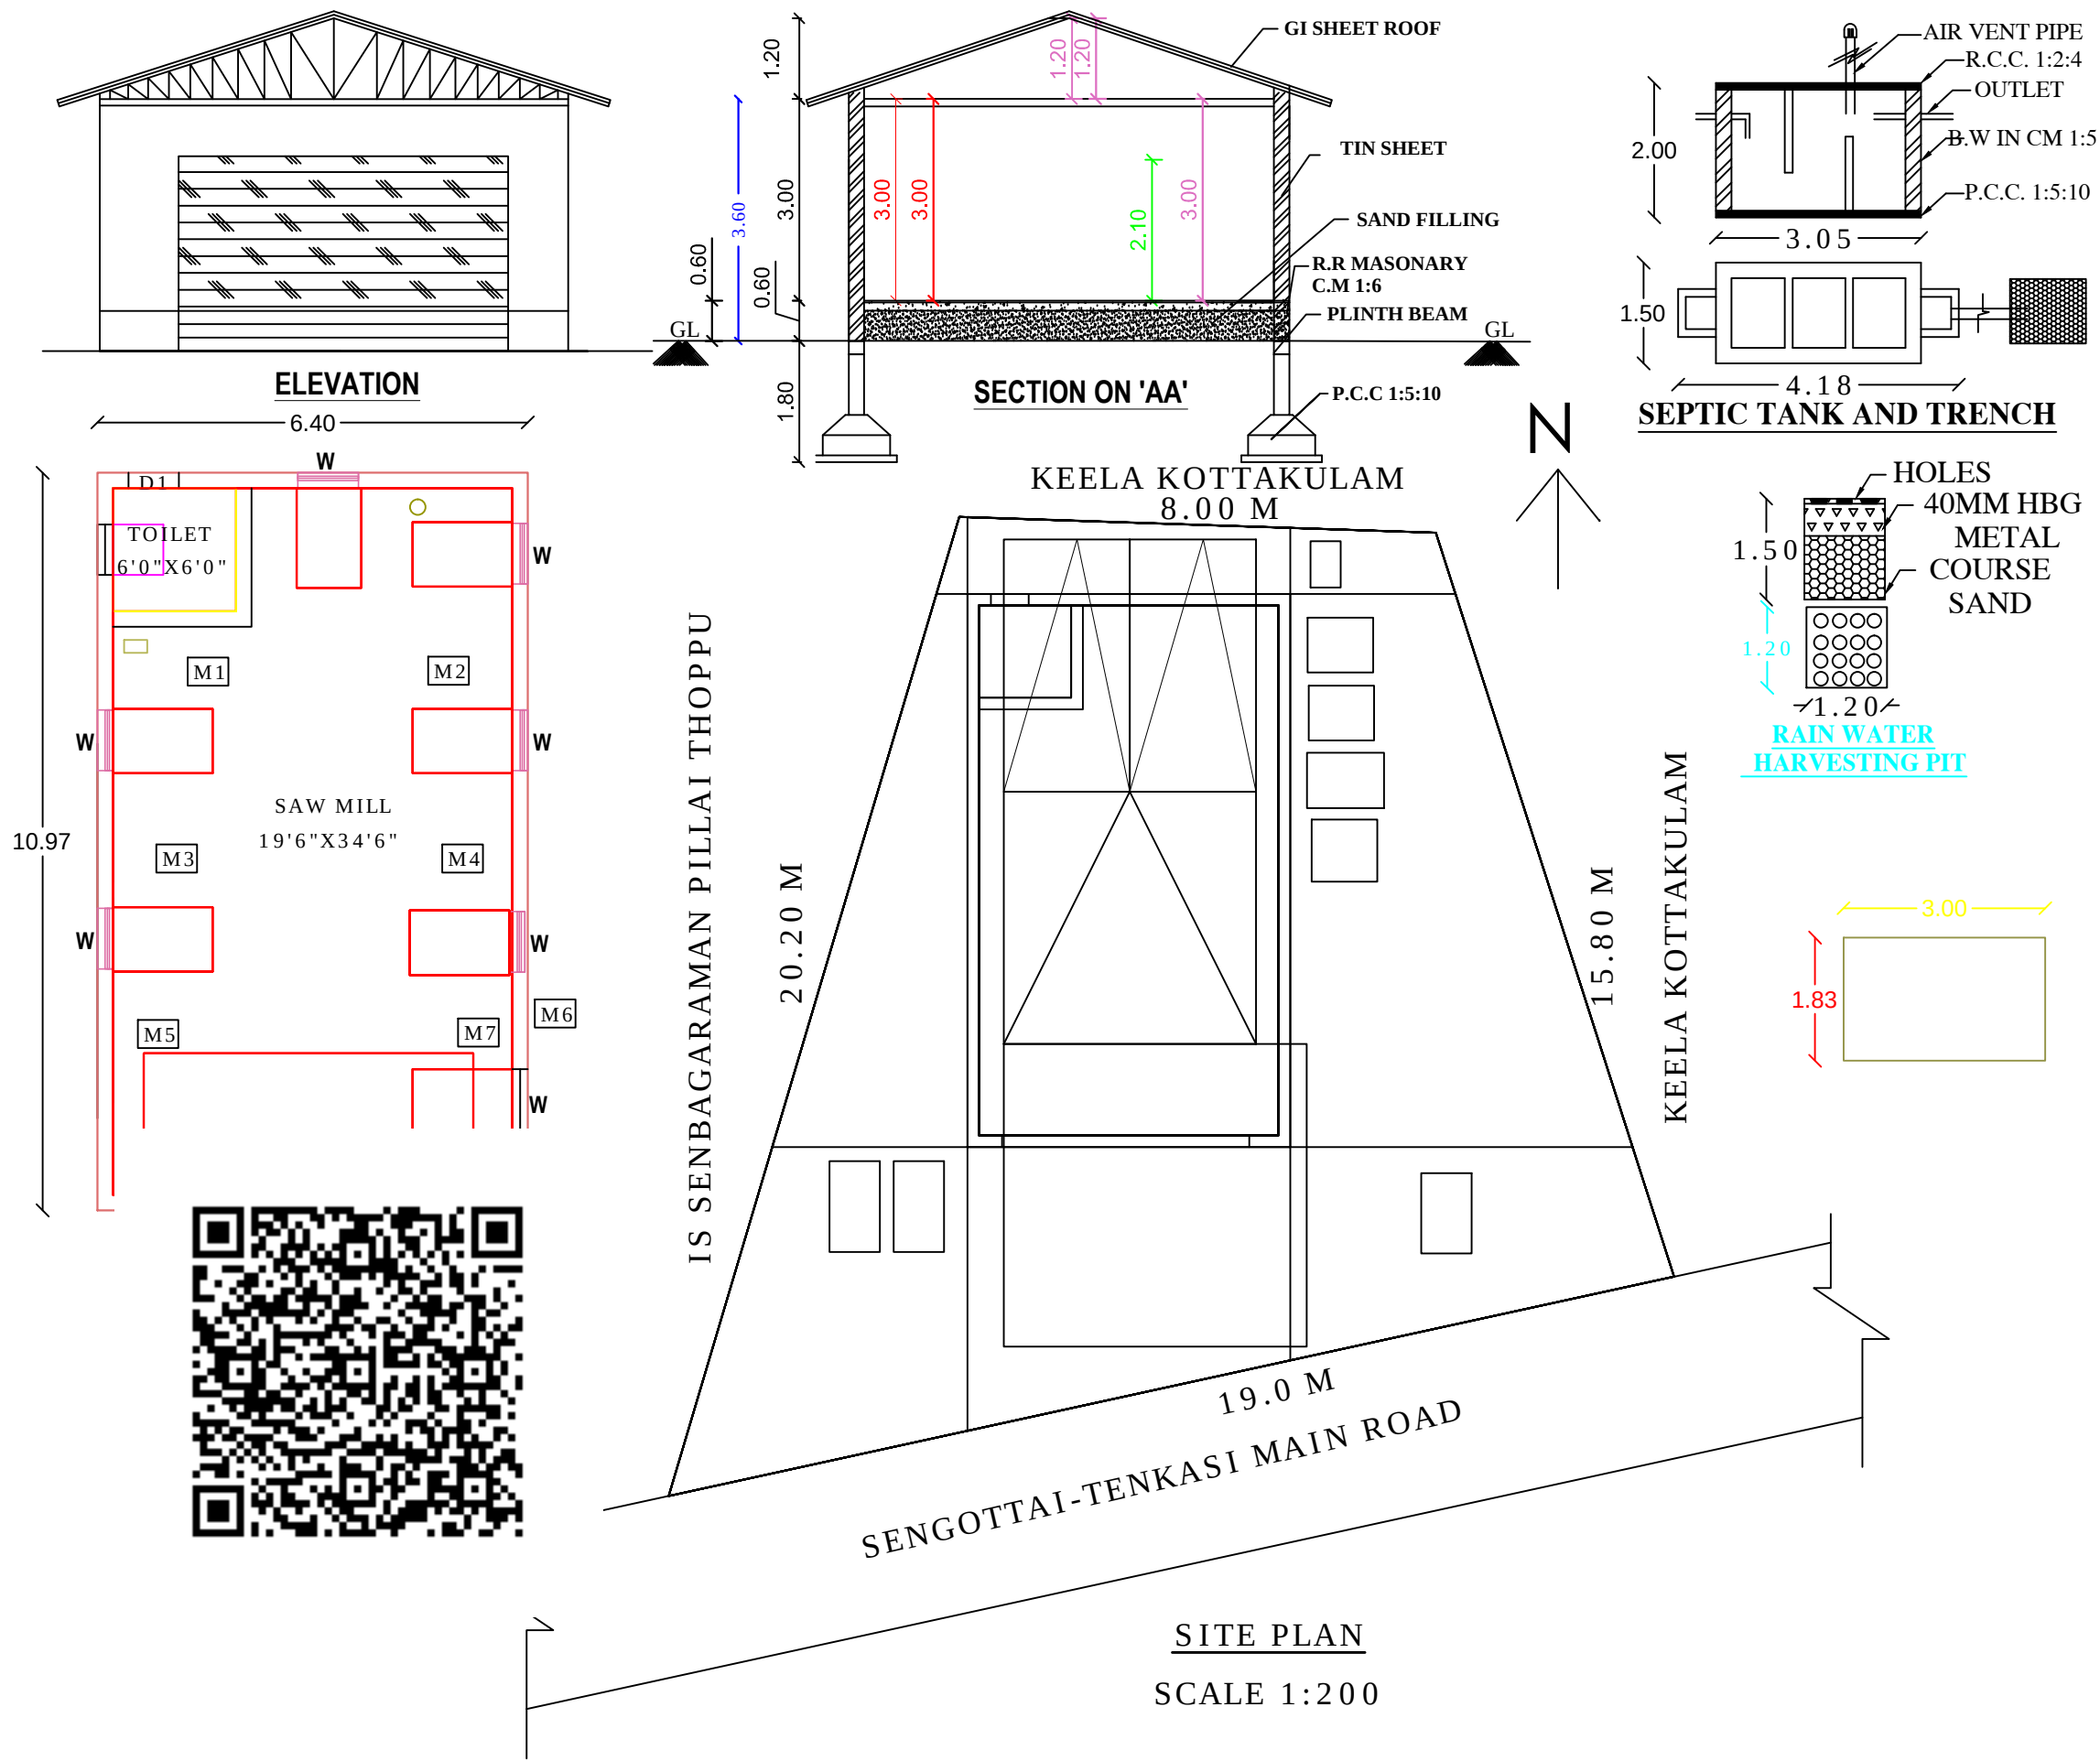

JOINERY DETAILS		
D	DOOR	4.90 X 2.13
D1	DOOR	0.75 X2.13
W	WINDOW	1.20X1.20
V	VENTILATOR	0.75 X 0.45
AREA DETAILS		
	SQ.MT	SQ.FT
SITE AREA	250.00	2690.00
PLINTH AREA	70.21	755.46
CARPET AREA	56.17	604.37
MACHINERY DETAILS		
M1	DRILLING	3.00 HP
M2	GRINDING	2.00 HP
M3	PLAINING	10.00 HP
M4	PLAINING	10.00 HP
M5	ROUND SAW	3.00 HP
M6	WATER MOTOR	2.00 HP
M7	LIFTING	4.00 HP
TOTAL HP		34.00 HP
APPLICANT		
Mr.S.CHITHIRAI KUMAR, S/O.SUBBAIAH.		
ENGINEER		
Er. K. Ganesan, DCE, Sir Ganesh Builders, 1, Courtallam Main Road Bharathi Nagar, Melagaram-627818. Cell: 9442252289		
OFFICE USE		