

PLAN SHOWING THE PROPOSED ADDITIONAL CONSTRUCTION OF SCHOOL BUILDING IN BLOCK-30, WARD-A, T.S.No:16/2B, 16/2C1,16/2C2,16/3A, 16/3B, CHATRAMPUTHUKULAM VILLAGE, OLD S.NO: 451/1A PART, 451/1B, 451/2, 452/1A, & 452/1B, THACHANALLUR WARD, TIRUNELVELI TALUK, TIRUNELVELI DISTRICT (TIRUNELVELI CORPORATION)

(SCALE 1:100)

JOINERY DETAILS									
D	DOOR	2.00 x 2.10							
D1	DOOR	1.00 x 2.10							
D2	DOOR	0.90 x 2.10							
D3	DOOR	0.76 x 2.10							
W	WINDOW	1.83 x 2.10							
V	VENTILATOR	0.90 x 0.76							
JW	JOLLY WINDOW	5.67 x 1.30							
JW1	JOLLY WINDOW	3.75 x 1.30							
JW2	JOLLY WINDOW	3.24 x 1.30							
JW3	JOLLY WINDOW	2.00 x 1.30							

AREA DETAILS:									
Details	Existing Building Approved Area in sq.m		Existing Building Area in sq.m		Proposed Area in sq.m		Total Area in sq.m		
	FSI	Non FSI	FSI	Non FSI	FSI	Non FSI	FSI	Non FSI	Total
Area of the Ground Floor	1389.24		49.03		42.02		1481.19		1481.19

REFERENCE:

EXISTING APPROVED AREA - 

EXISTING ADDITIONAL CONSTRUCTION AREA - 


PROPOSED AREA - 


DEMOLISHED AREA - 

SWP/BPA/413249/2025/TCP6

B.P / DTCP No: 40 /2025

P.P/B.P/TLPA.NO.SWP/22/2025

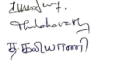 E.M. MUTHU KUMAR, M.E. Sole Proprietor & Practising Engineer CHITRA HINGU & CO ENGINEERS DTCIP Reg No: CTE/18/04/2019 TECHNICAL SUPERVISOR P.A. SURESH, P.E. & L.E. 100, Chokkikulam Street, Tirunelveli, Tamil Nadu - 627 002 Mobile: 9442055557 Email: sahu.surya@gmail.com	 M. ABDUL GANI, B.Arch Registered Architect Reg. No: CA/5013/16/1956
GEO-TECH ENGINEER	CONSTRUCTION ENGINEER
 ANANDHARAM DEBISH CONSULTANT Dr. S. MANIKANDAN M.E. & Dr. P. JAY Chartered Engr. Reg. No: CE/108/13/2008 GATE No: 10/01/1002/1/104 LPA: REG. NO: 17/1/2019/1001 ARCH. REG. NO: 17/1/2019/1001 100, Chokkikulam Street, Tirunelveli, Tamil Nadu - 627 002 Mobile: 9442055557 Email: sahu.surya@gmail.com	 M. ABDUL GANI, B.Arch Registered Architect Reg. No: CA/5013/16/1956
STRUCTURAL ENGINEER	ARCHITECT
 M. ABDUL GANI, B.Arch Registered Architect Reg. No: CA/5013/16/1956	
APPLICANT	ENGINEER

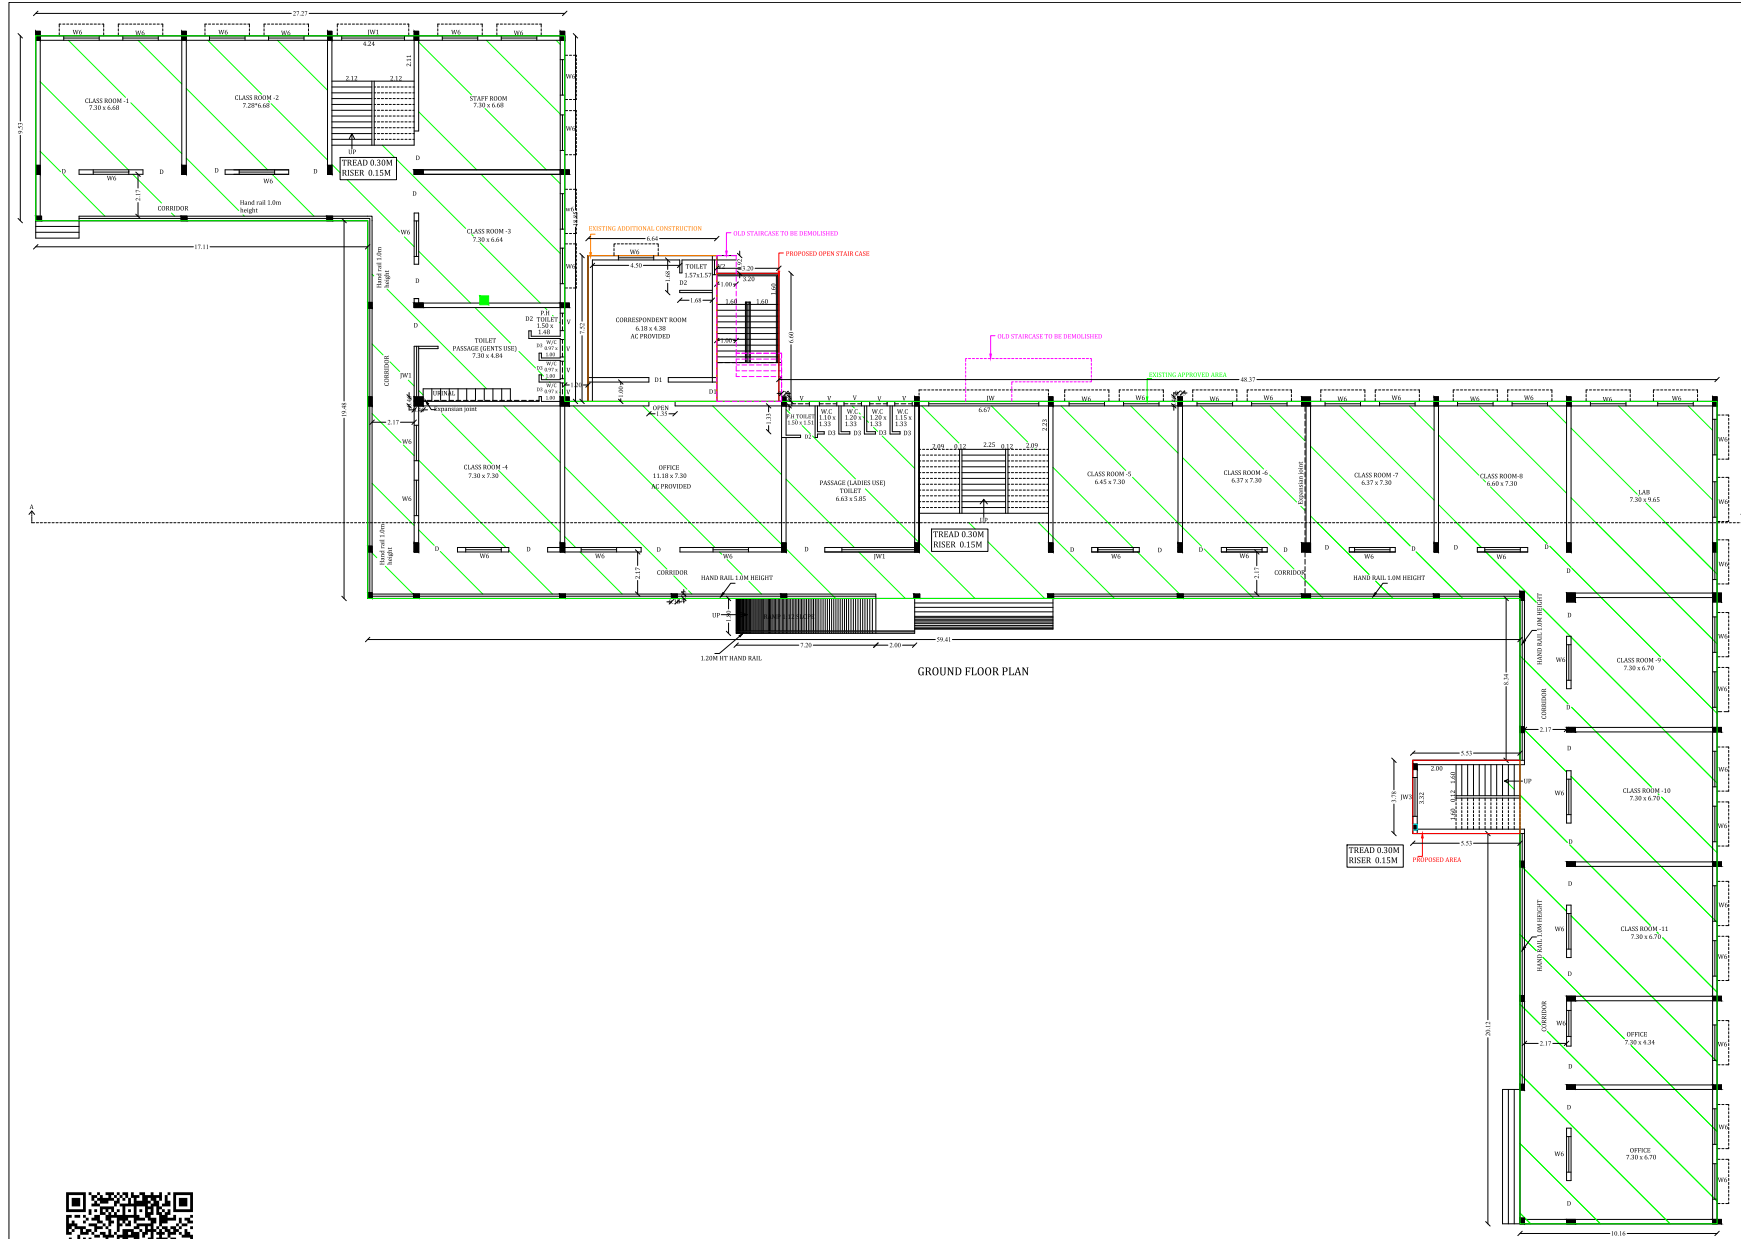

(SCALE 1:100)

D	DOOR	2.00 x 2.10
D1	DOOR	1.00 x 2.10
D2	DOOR	0.90 x 2.10
D3	DOOR	0.76 x 2.10
W	WINDOW	1.83 x 2.10
V	VENTILATOR	0.90 x 0.76
JW	JOLLY WINDOW	5.67 x 1.30
JW1	JOLLY WINDOW	3.75 x 1.30
JW2	JOLLY WINDOW	3.24 x 1.30
JW3	JOLLY WINDOW	2.00 x 1.30

AREA DETAILS:								
Details	Existing Building Approved Area in sq.m		Existing Building to be demolished Area in sq.m		Proposed Area in sq.m		Total Area in sq.m	
	FSI	Non FSI	FSI	Non FSI	FSI	Non FSI	FSI	Total
Area of the First Floor	1389.24		45.67		42.02		1476.93	1476.93

EXISTING APPROVED AREA

EXISTING ADDITIONAL CONSTRUCTION AREA

PROPOSED AREA -

B.P / DTCP No: 40 /2025
P.P/B.P/TLPA.NO.SWP/22/2025

Er. M. MUTHU KUMAR, M.E.,
Soil Mechanics & Foundation Engg.
CMDA Reg. No: GTE/18/04/017
DTPC Reg. No: GTE/VLD/01/2020
TECHNICAL ADVISOR
BALA GBO TECH LAB
15A, Enathavay Street Palayamkottai, Tirunelveli-627330
Mobile: 9448055602 Email: bala_surveys@yahoo.co.uk

GEO-TECH ENGINEER

N. Balachander
N. BALACHANDER
PLAN CENTRE
Department of Architecture & Engineering No. 22, 23rd
Floor, South Street, Anna Avenue, Madras - 2.
Toll-free: 1-800-425-1111, 425-1112
Fax: 080-425-1111, 425-1112

CONSTRUCTION ENGINEER

E. Mahendraj
ANURAGHA DESIGN CONSULTANT
Dr. E. MAHENDRAJ M.E., Ph.D., F.I.
Chartered Engr. No. CE/195E/LM/258
CMDA - SE/GA/10202/11/348
LPA - SE/GA/1TVL/July/2020/021
438, 2nd East Street, Srinivas Nagar
Maharaja Nagar (PO), Tirunelveli-627071
Mail: designanuragha@gmail.com
Mobile: 9042 51 41 61, 877 88 54 588

STRUCTURAL ENGINEER

M.A. ABDUL GANI, B.Arc
Registered Architect
Reg. No: CA/2013/61536

ARCHITECT

இலங்கை
தலைவர்
ஃ. ஃபர்மார்

APPLICANT

ENGINEER

PLAN SHOWING THE PROPOSED ADDITIONAL CONSTRUCTION OF SCHOOL BUILDING IN BLOCK-30, WARD-A, T.S.NO:16/2B, 16/2C1,16/2C2,16/3A, 16/3B, CHATTRAMPUTHUKULAM VILLAGE, OLD S.NO: 451/1A PART, 451/1B, 451/2, 452/1A, & 452/1B, THACHANALLUR WARD, TIRUNELVELI TALUK, TIRUNELVELI DISTRICT (TIRUNELVELI CORPORATION)

(SCALE 1:100)

JOINERY DETAILS

D	DOOR	2.00 x 2.10
D1	DOOR	1.00 x 2.10
D2	DOOR	0.90 x 2.10
D3	DOOR	0.76 x 2.10
W	WINDOW	1.83 x 2.10
V	VENTILATOR	0.90 x 0.76
JW	JOLLY WINDOW	5.67 x 1.30
JW1	JOLLY WINDOW	3.75 x 1.30
JW2	JOLLY WINDOW	3.24 x 1.30
JW3	JOLLY WINDOW	2.00 x 1.30

AREA DETAILS:

Details	Existing Building Approved Area in sq.m		Existing Building to be Approved Area in sq.m		Proposed Area in sq.m		Total Area in sq.m		
	FSI	Non FSI	FSI	Non FSI	FSI	Non FSI	FSI	Non FSI	Total
Area of the Second Floor	1389.24		-		20.90		1410.14		1410.14

REFERENCE:

EXISTING APPROVED AREA -

PROPOSED AREA -

SWP/BPA/413249/2025/TCP6

B.P / DTCP No: 40 /2025
P.P/B.P/TLPA.NO.SWP/22/2025

GEO-TECH ENGINEER

CONSTRUCTION ENGINEER

STRUCTURAL ENGINEER

ARCHITECT

APPLICANT

ENGINEER

PLAN SHOWING THE PROPOSED ADDITIONAL CONSTRUCTION OF SCHOOL BUILDING IN BLOCK-30, WARD-A, T.S.No:16/2B, 16/2C1,16/2C2,16/3A, 16/3B, CHATRAMPUTHUKULAM VILLAGE, OLD S.NO: 451/1A PART, 451/1B, 451/2, 452/1A, & 452/1B, THACHANALLUR WARD, TIRUNELVELI TALUK, TIRUNELVELI DISTRICT (TIRUNELVELI CORPORATION)

(SCALE 1:100)

JOINERY DETAILS

D	DOOR	2.00 x 2.10
D1	DOOR	1.00 x 2.10
D2	DOOR	0.90 x 2.10
D3	DOOR	0.76 x 2.10
W	WINDOW	1.83 x 2.10
V	VENTILATOR	0.90 x 0.76
JW	JOLLY WINDOW	5.67 x 1.30
JW1	JOLLY WINDOW	3.75 x 1.30
JW2	JOLLY WINDOW	3.24 x 1.30
JW3	JOLLY WINDOW	2.00 x 1.30

AREA DETAILS:

Details	Existing Building Approved Area in sq.m		Existing Building to be Approved Area in sq.m		Proposed Area in sq.m		Total Area in sq.m		
	FSI	Non FSI	FSI	Non FSI	FSI	Non FSI	FSI	Non FSI	Total
Area of the Third Floor	-	-	-	-	984.90	79.33	984.90	79.33	1014.23

REFERENCE

PROPOSED BUILDING AREA -

SWP/BPA/413249/2025/TCP6

B.P / DTCP No: 40 /2025

P.P/B.P/TLPA.NO.SWP/22/2025

GEO-TECH ENGINEER


CONSTRUCTION ENGINEER

STRUCTURAL ENGINEER

ARCHITECT

APPLICANT

ENGINEER

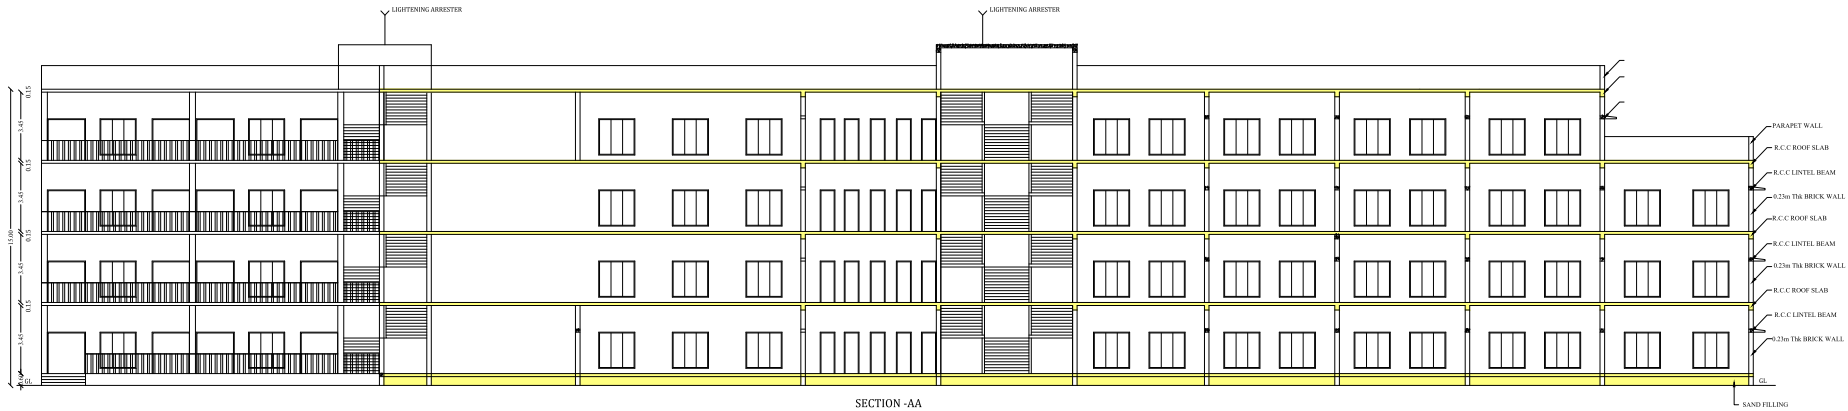

SECTION -AA



ELEVATION

PLAN SHOWING THE PROPOSED ADDITIONAL CONSTRUCTION OF SCHOOL BUILDING IN BLOCK-30, WARD-A, T.S.No:16/2B,16/2C1,16/2C2, 16/3A, 16/3B, CHATRAMPUTHUKULAM VILLAGE, OLD S.NO: 451/1A PART, 451/1B, 451/2, 452/1A, & 452/1B, THACHANALLUR WARD, TIRUNELVELI TALUK, TIRUNELVELI DISTRICT (TIRUNELVELI CORPORATION)

(SCALE 1:100)

JOINERY DETAILS

D	DOOR	2.00 x 2.10
D1	DOOR	1.00 x 2.10
D2	DOOR	0.90 x 2.10
D3	DOOR	0.76 x 2.10
W	WINDOW	1.83 x 2.10
V	VENTILATOR	0.90 x 0.76
JW	JOLLY WINDOW	5.67 x 1.30
JW1	JOLLY WINDOW	3.75 x 1.30
JW2	JOLLY WINDOW	3.24 x 1.30
JW3	JOLLY WINDOW	2.00 x 1.30

SWP/BPA/413249/2025/TCP6

B.P / DTCP No: 40 /2025
P.P/B.P/TLPA.NO.SWP/22/2025

<i>M. Muthu Kumar</i> Er.M. MUTHU KUMAR, M.E., Soil Mechanics & Foundation Engg. CMDA Reg.No: GTE/19/04/01 DTCP Reg.No: GTE/VLD/01/2020 TECHNICAL ADVISOR BALA GEO TECH LAB 15A, Bhairabhar Street, Rajapetukula, Tirunelveli-627002. Mobile: 9488055802 Email: bala_surveyors@gmail.com	<i>M. Balachander</i> M.BALACHANDER PLIN DESIGNER Registered Construction Engineer No: CE-0000013 No.25, Shanmugam Street, Kumbakonam Tirunelveli District - 2 Phone: 98842-888813, 9109143, 92708 58013	<i>E. Mahendran</i> ANJURANAH DESIGN CONSULTANT Er. E. MAHENDRAN M.E., B.Arch, F.I.V. Chartered Engr. Reg. No. CE-188/LM/258 CMDA-SE/04/2020/11/146 LPA-RE/12/17/P.L. July 2020/101 41A, 2nd East Street, Tirunelveli Nagar Madrass Nagar (P.O), Tirunelveli-627011 Mail: anjuranah@gmail.com Mobile: 9042 81 41 81, 877 88 84 585	<i>M.A. Abdul Gani</i> M.A. ABDUL GANI, B.Arch Registered Architect Reg. No: CA/2013/61536	<i>Shankar</i> Shankar Shankar	<i>M.A. Abdul Gani</i> M.A. ABDUL GANI, B.Arch Registered Architect Reg. No: CA/2013/61536
GEO-TECH ENGINEER	CONSTRUCTION ENGINEER	STRUCTURAL ENGINEER	ARCHITECT	APPLICANT	ENGINEER

