
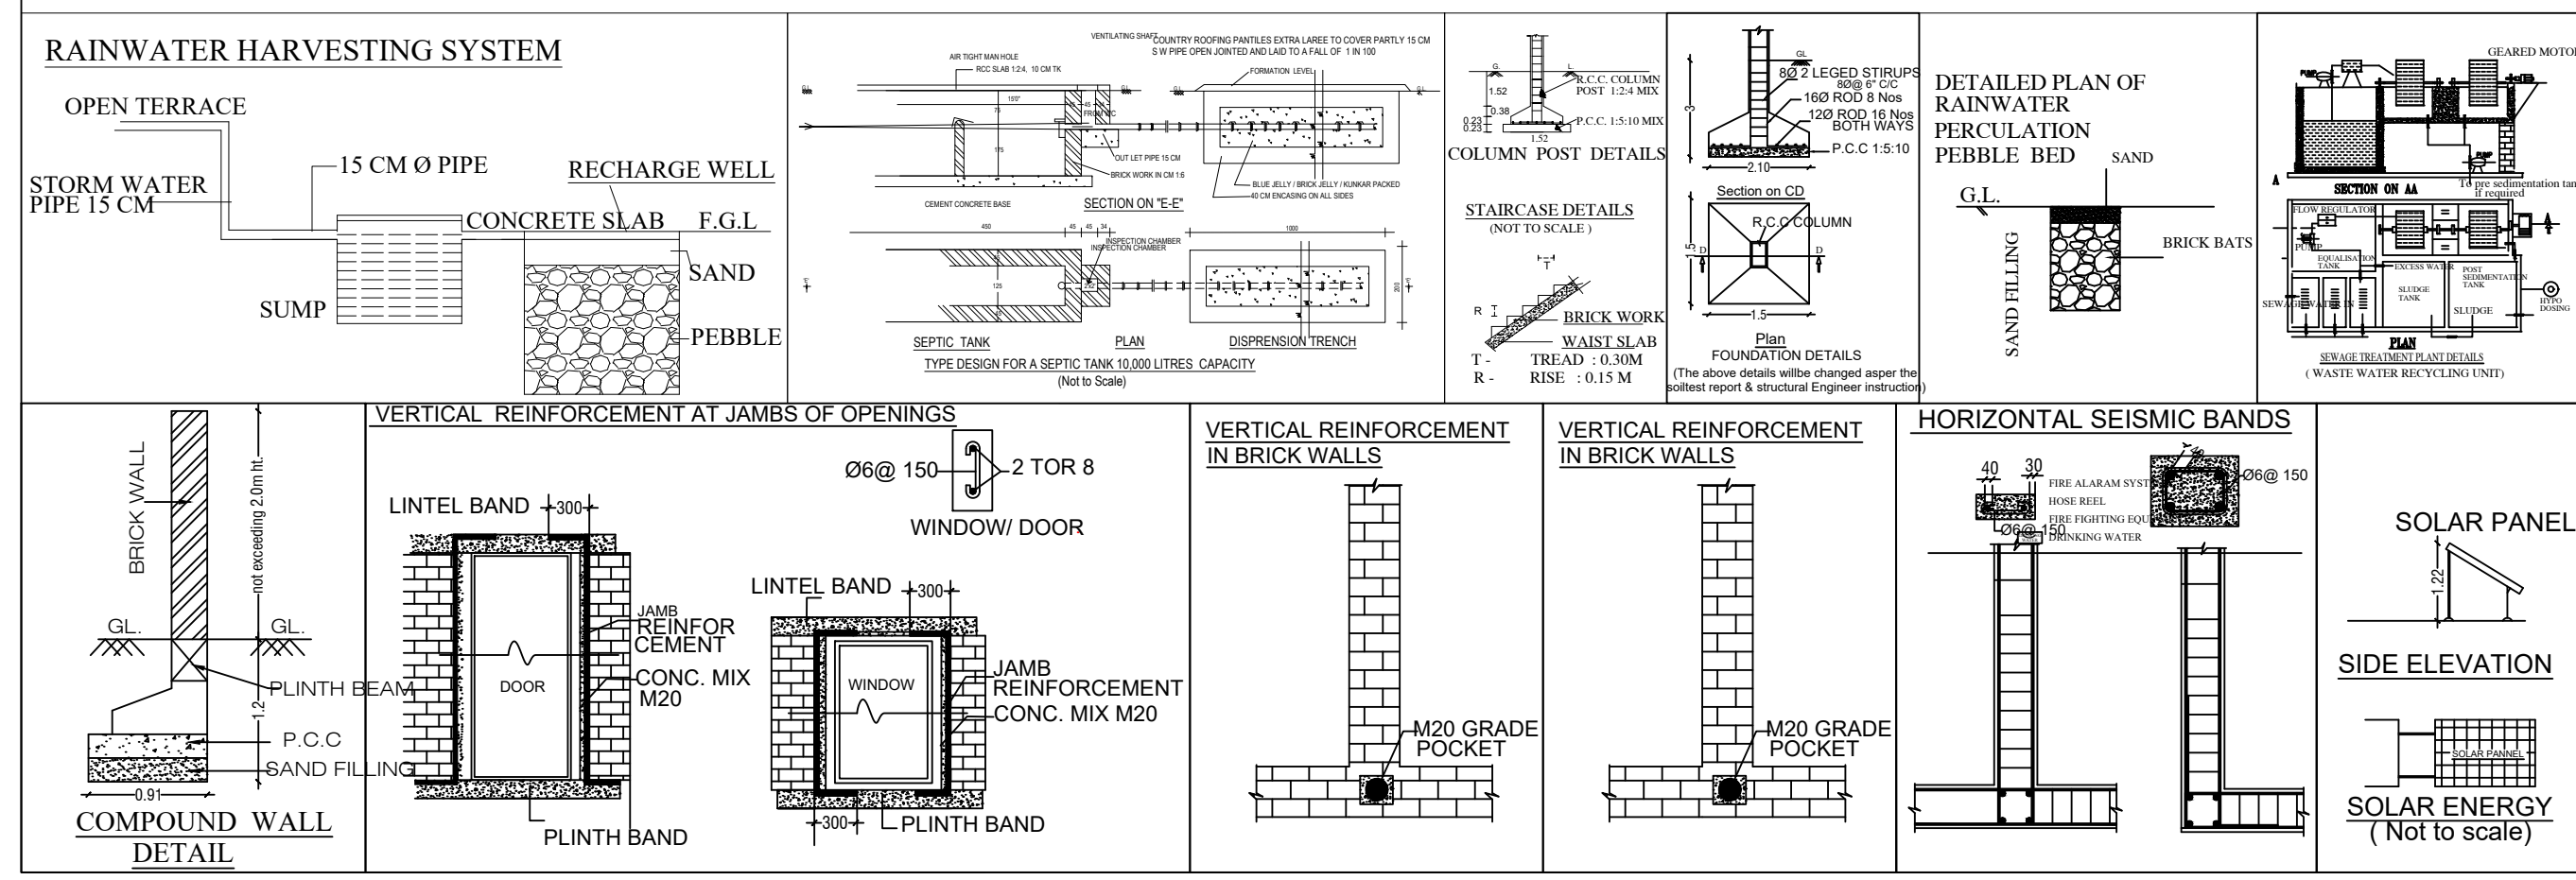


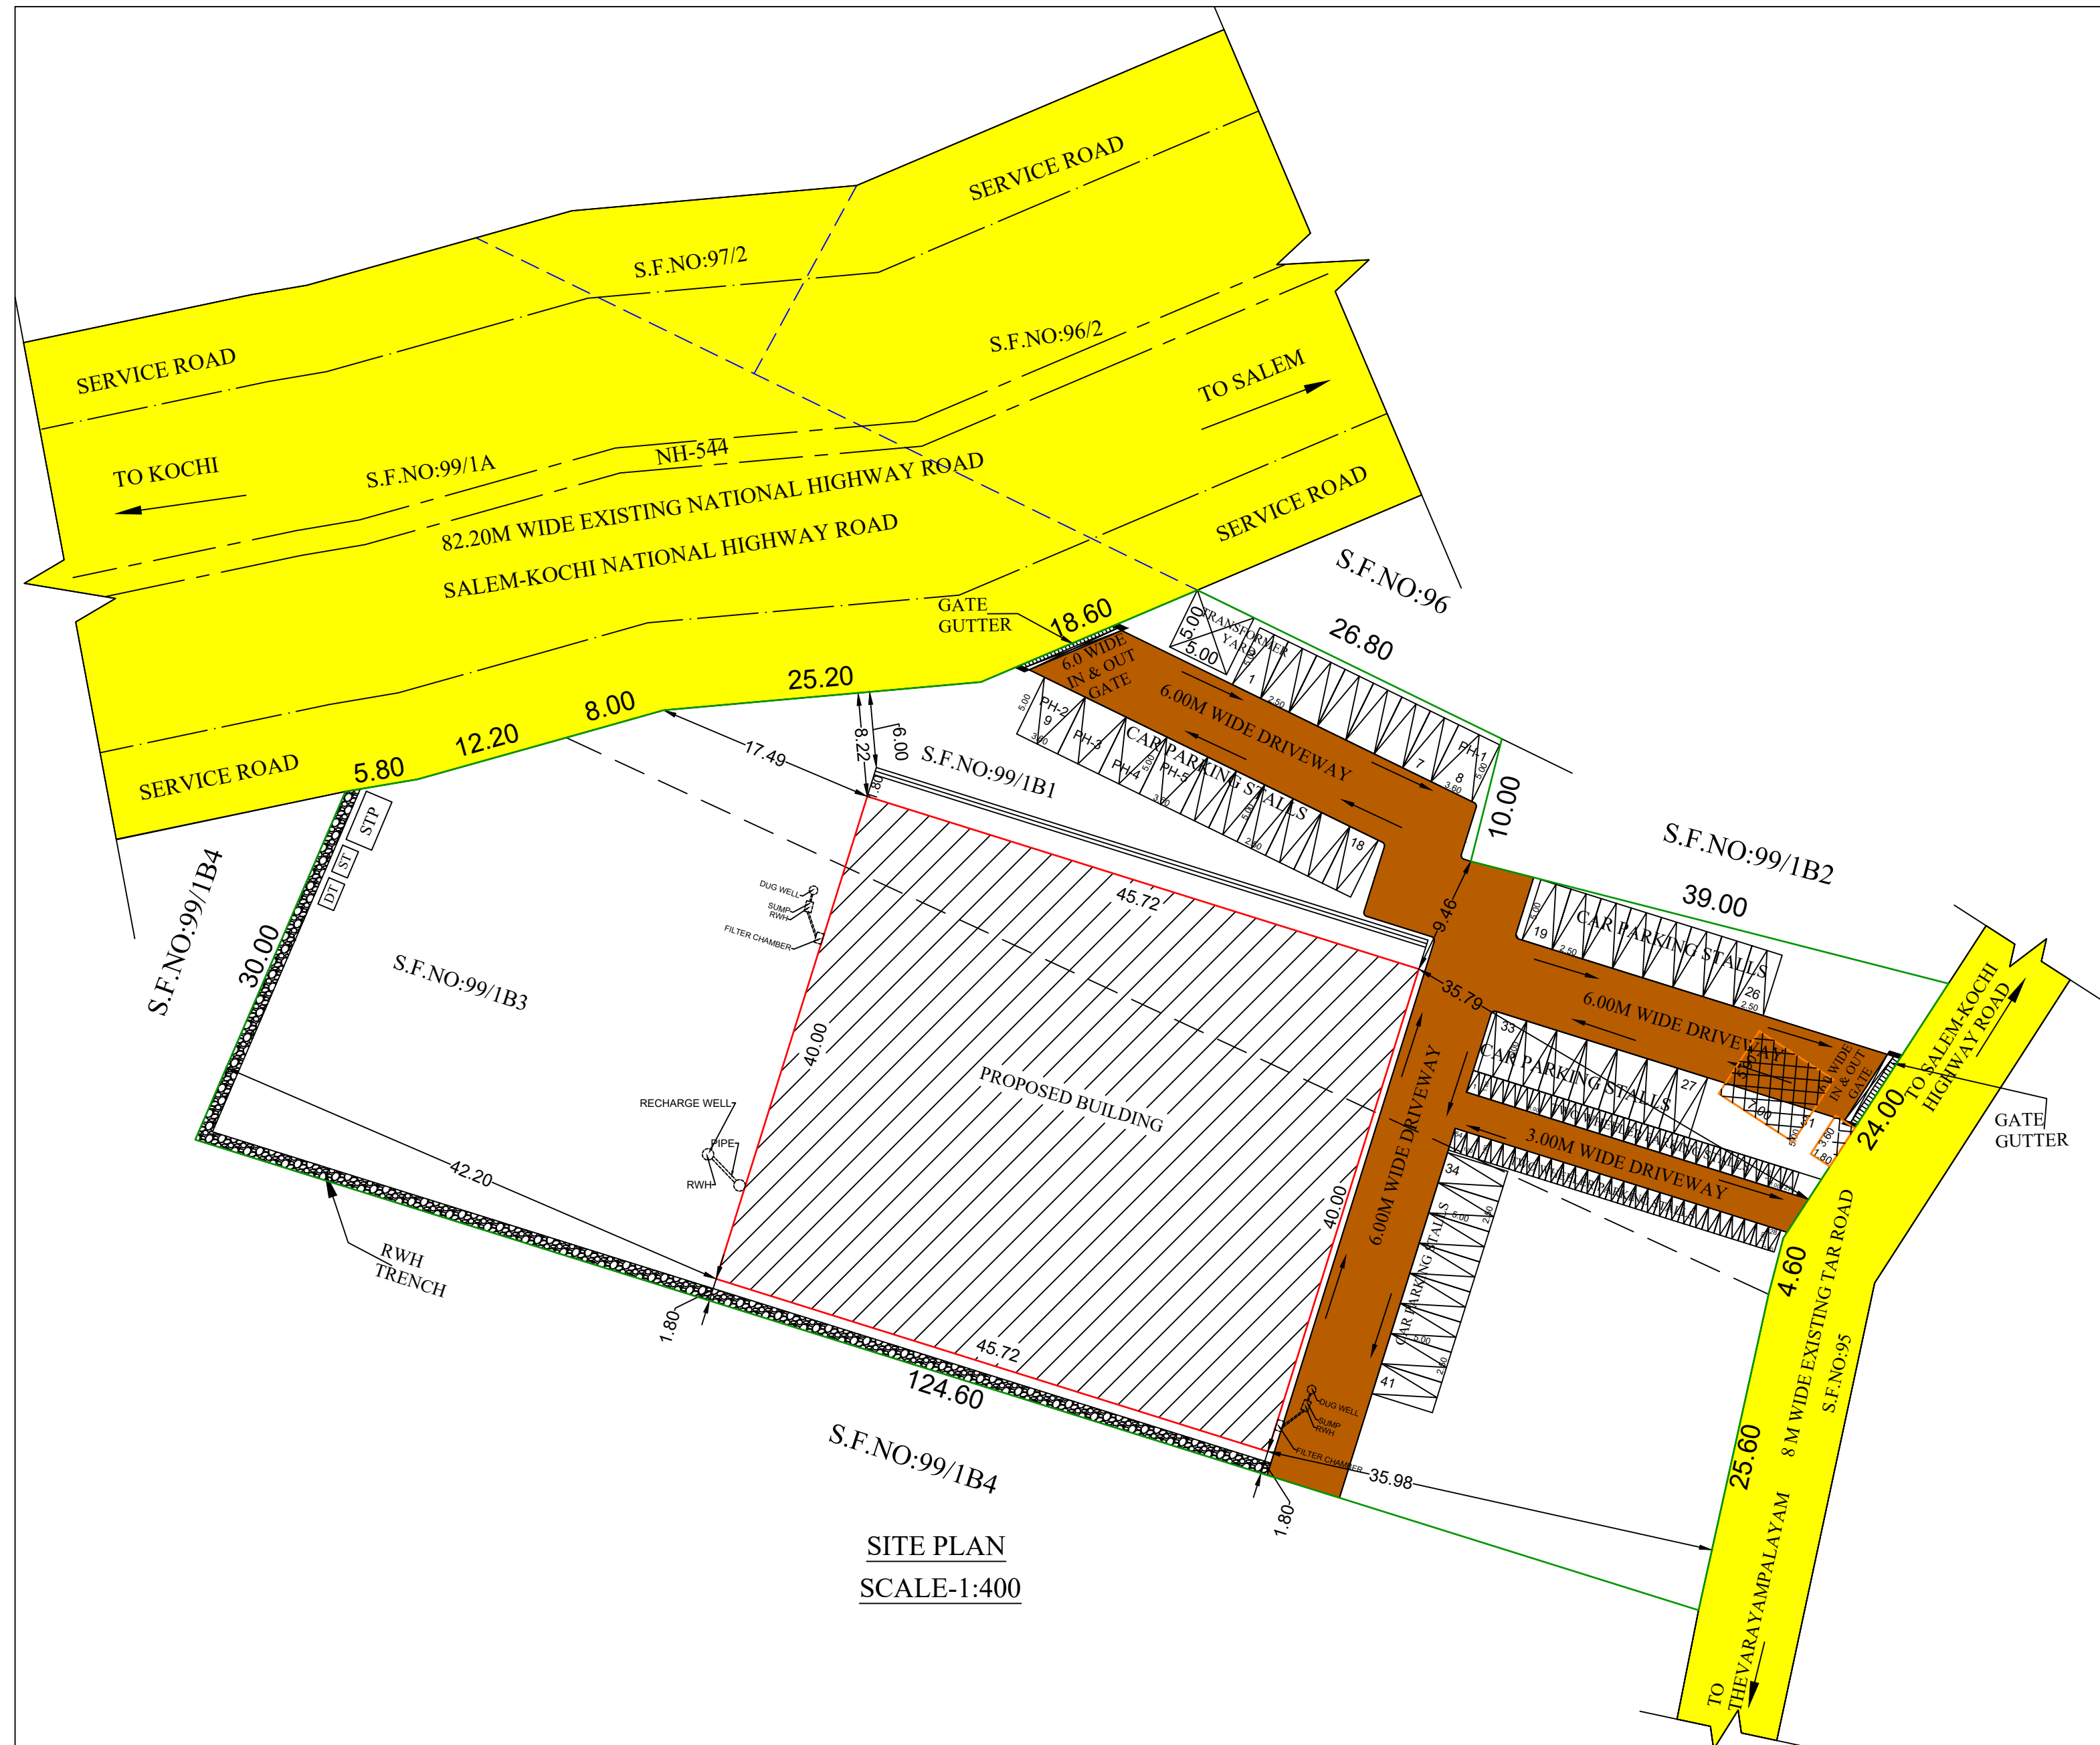

Online Application No. : SWP/BPA/0016450/2023
BP/TCP/ID/NO : 87/2023
Supervisor : Tmt. Sebasti Rosali
Draftsman - III : Thiru. Elanchezhiyan R.K
Surveyor/ Assistant Draftsman : Thiru. S.Riswan

SITE AND DETAILED PLAN SHOWING THE PROPOSED CONSTRUCTION OF GALVANIZED IRON SHEET ROOF OF COMMERCIAL (TILES SHOWROOM) BUILDING HAVING GROUND FLOOR IN S.F.NO:99/1B1 AND 99/1B3 AT RAKKIYAPALAYM VILLAGE, THIRUMURUGANPOONDI MUNICIPALITY, AVINASHI TALUK, TIRUPPUR DISTRICT.

ALL DIMENSIONS ARE IN METER

NAME OF THE APPLICANT'S :
1. Mr.S.GUGHANATHAN, S/o. SHANMUGAM
2. Mr.A.SHANMUGAM, S/o.AVINASIGOUNDER
3. Mrs.S.CHANDRAGANDHI, W/o. SHANMUGAM

AREA DETAILS:
AS PER DOCUMENT - 1.6286 Acre (or) 6590.72 Sq.m
AS PER PATTA - 6489.00 Sq.m
AS PER SUPER IMPOSED AREA - 6315.26 Sq.m

S.No	Description	FSI Area	Non FSI Area	Total Built up Area
1	GROUND FLOOR	1828.80	-	1828.80
TOTAL :		1828.80	-	1828.80

FLOOR SPACE INDEX = $\frac{\text{FSI AREA}}{\text{SITE AREA}} = \frac{1828.80}{6315.26} = 0.29 < 2.0$

SYMBOL	DESCRIPTION	IN METER
RS	ROLLING SHUTTER	2.44 X 2.13
RS1	ROLLING SHUTTER-1	1.83 X 2.13
D	DOOR	1.22 X 2.13
D1	DOOR-1	0.84X 2.13
W	WINDOW	1.83 X 1.52
V	VENTILATOR	1.83 X 0.84
V1	VENTILATOR-1	0.91X 0.91

PARKING AREA DESCRIPTION	AREA	REQUIRED	PROVIDED
1 CAR SPACE FOR EVERY 50 Sq.M OF FLOOR AREA	1828.80	37	41(INCLUDING 5 PH PARKING)
1 TWO WHEELER SPACE FOR EVERY 50 Sq.M OF FLOOR AREA	1828.80	37	56

COLOR INDEX	
SITE BOUNDARY	
EXISTING ROAD	
PROPOSED BUILDING	
DRIVEWAY	
TO BE DEMOLISHED BUILDING	

HEIGHT OF THE BUILDING : 5.49 M

REFERENCE	
	FIRE ALARM SYSTEM
	HOSE REEL
	FIRE FIGHTING EQUIPMENT
	DRINKING WATER

Er.C.PALANISAMY, B.E.,
Registered Engineer - 151502/05001
Registered Structural Engineer - 1515002 II
Licensed Building Surveyor - 63128/2018-2017
Consulting Civil Engineer
RQ Builders No: 501, Swarna Towers (Third Floor),
Shanmugam Road 4th Street, Avinashi Main Road,
Tiruppur - 641002, Cell No: 9884442540
E-mail: cpalansamy@gmail.com

REGISTERED ENGINEER

S. Riswan
K.A.
S. Chandrasekhar
APPLICANT

