



PLAN SHOWING THE PROPOSED CONSTRUCTION OF R.C.C ROOF RESIDENTIAL GROUND FLOOR BUILDING IN R.S.NO-35/2B2 & 35/12A
AT NATTANIKKOTTAI VILLAGE, PERAVURANI TOWN PANCHAYAT & TALUK, THANJAVUR DISTRICT.


OWNER: Mr.N.ABDULWAHAB,
S/o, NAINA MOHAMED,

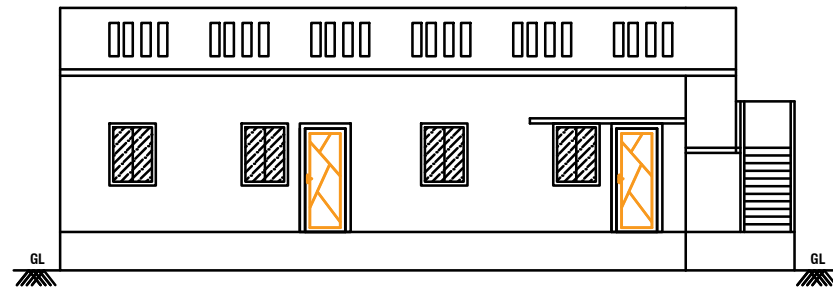



ELEVATION

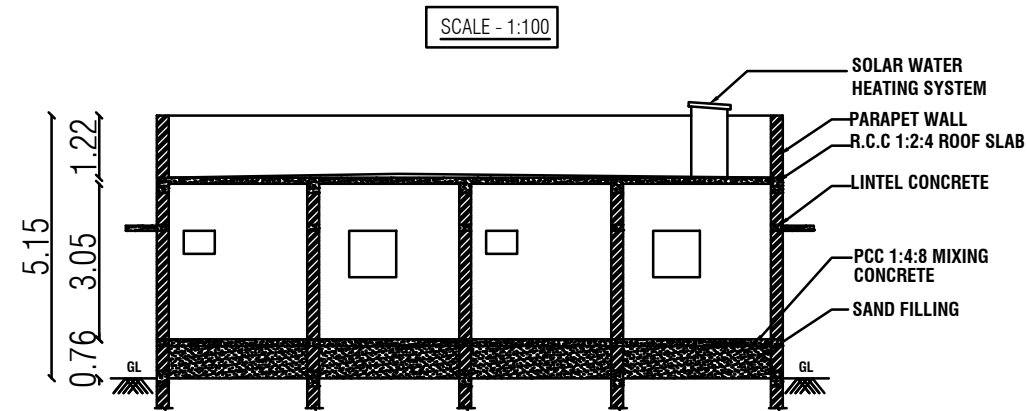


SECTION NO -"AB"

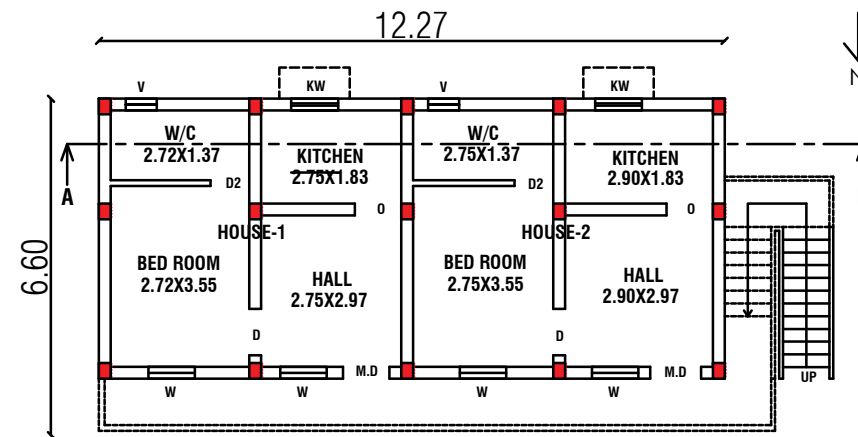


PRO.GROUND FLOOR PLAN

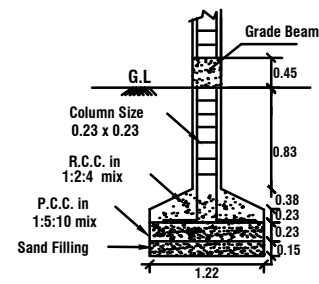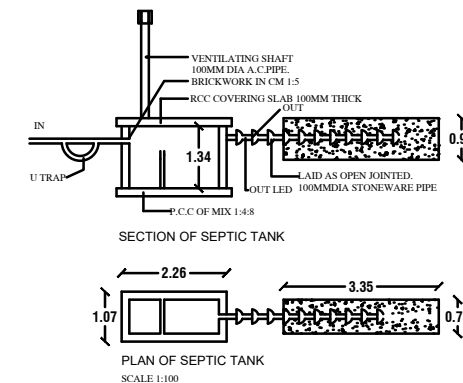


COLUMN DETAILS
NOT TO SCALE

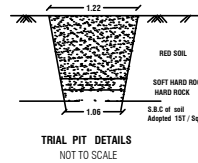

TRIAL PIT DETAILS
NOT TO SCALE

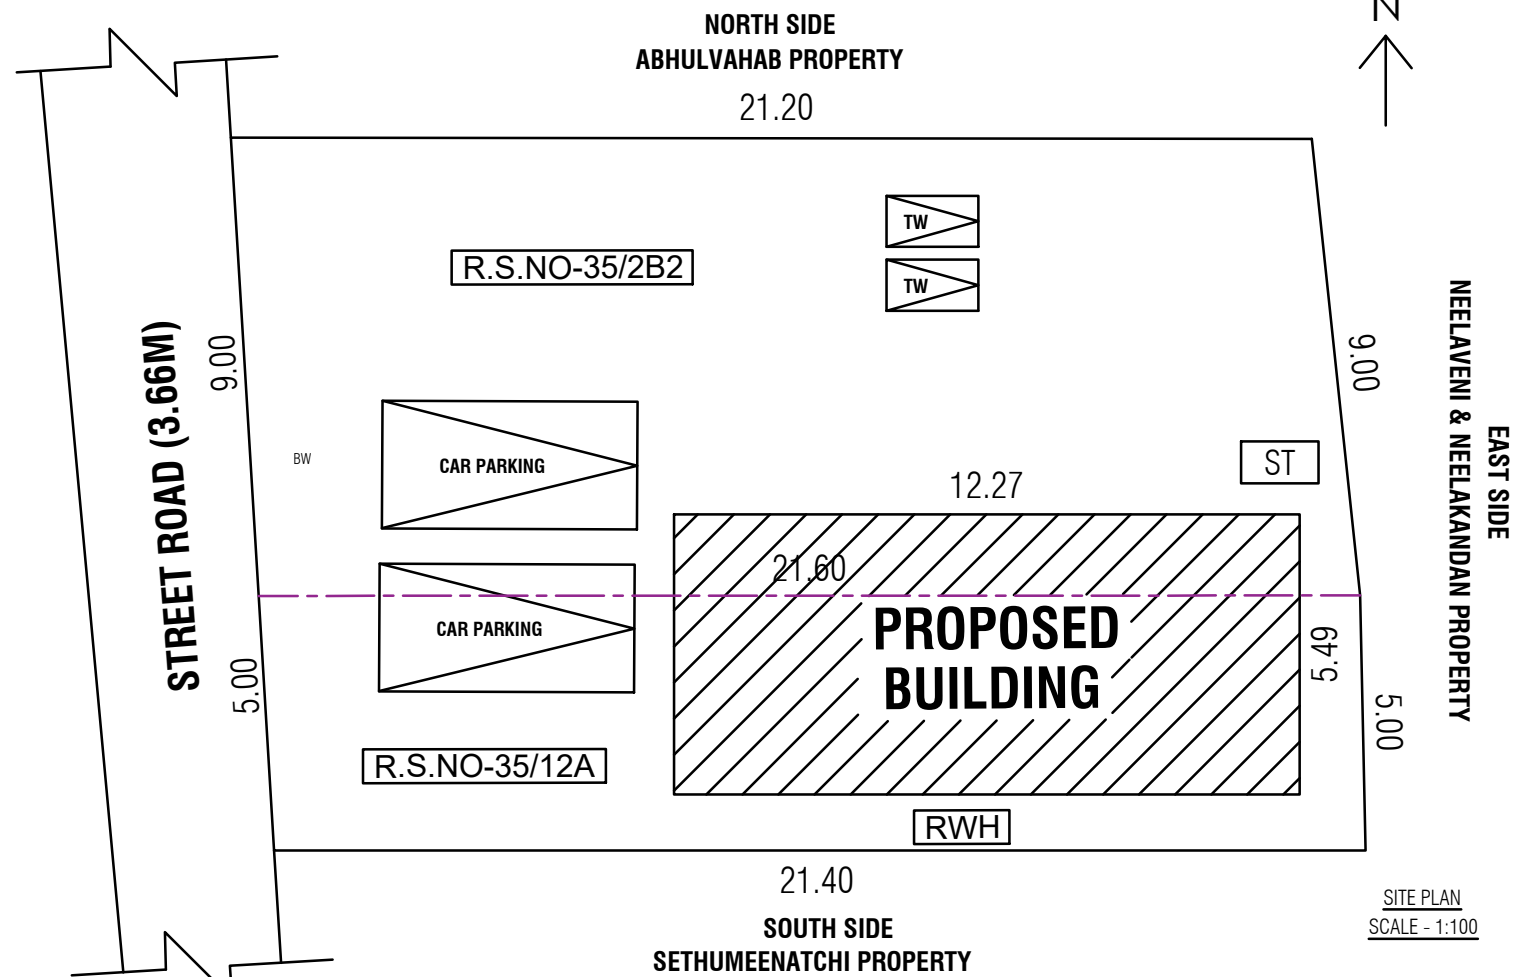

SITE PLAN
SCALE - 1:100

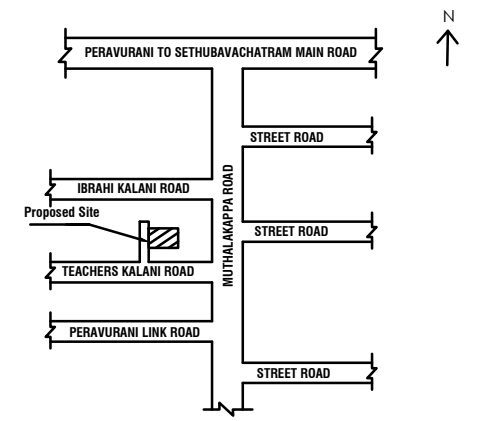

LOCATION PLAN
NTS

AREA DETAILS	IN SQ. FT	IN SQ. M
Area of the Site	3229.17	300.00
Proposed Ground Floor Area	725.06	67.36
Open space	2504.11	232.64

TOILET-2 NOS.
BOREWELL- 1 NO.
CAR PARKING -2 NOS.
TWO WHEELER -2 NOS.

JOINERY DETAILS		
DESCRIPTION	IN FEET	IN METER
MAIN DOOR	4' 0" X 7' 0"	1.22 X 2.13
DOOR	3' 0" X 7' 0"	0.91 X 2.13
DOOR 2	2' 6" X 7' 0"	0.76 X 2.13
WINDOW	4' 0" X 4' 0"	1.22 X 1.22
VENTILATOR	2' 0" X 2' 0"	0.61 X 0.61

CERTIFICATE
1.WAST WATER WILL BE USED FOR GARDEN PURPOSE IN THE SAME SITE
2. ALL HABITATION ROOMS ARE FITTED WITH 42" CEILING FAN
3. SOALR WATER HEATER SYSTEM SHOULD BE FITTED IN KITCHEN AND BATHROOM
4.I SHALL NOT ALLOW SANITARY WORKERS TO ENTER INTO THE SEWERAGE SYSTEM/SEPTIC TANK

COLOUR INDEX
☐ SITE BOUNDARY
☐ PROPOSED BUILDING
☐ EX.ROAD

N. G. G. G. G. G.
OWNERS

D. Neelakandan
12/11/2025
Er. D.NEELAKANDAN, B.Tech(Civil),
Registered Engineer Grade-II
Reg. No:DTCP Pudukkottai /RE/GR-II/23/05/004
DN CONSTRUCTION
18-D, NATTANIKKOTTAI NORTH
Peravurani-Tk. Thanjavur-Dt.-614 804
Cell:8098970291
REGISTERED ENGINEER