
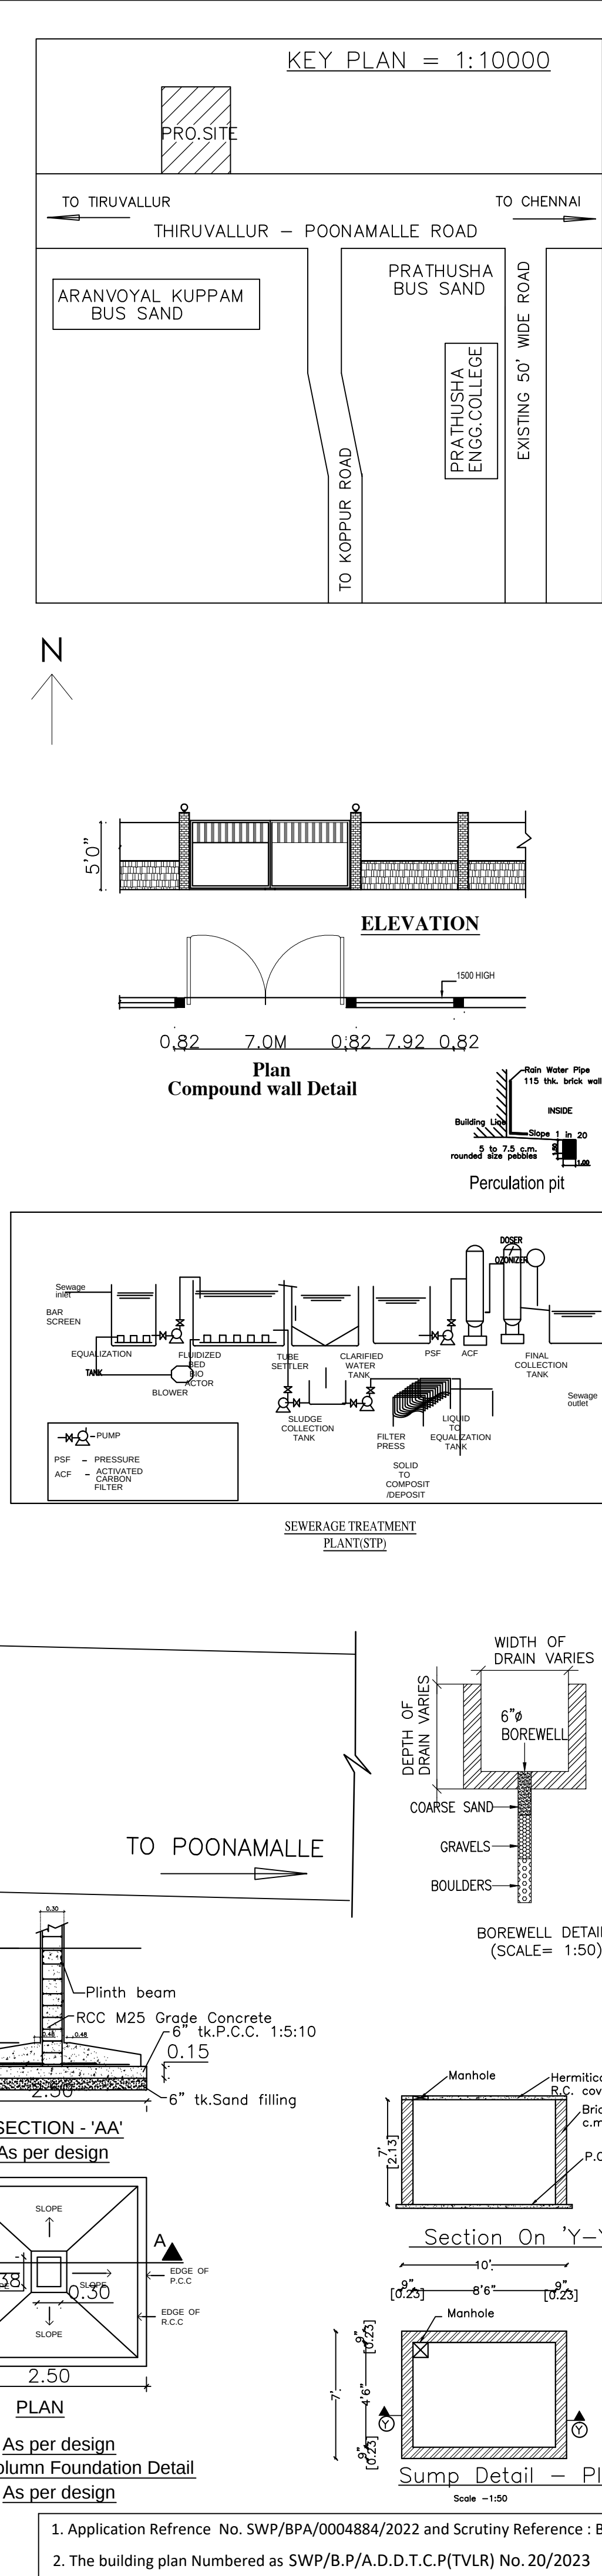
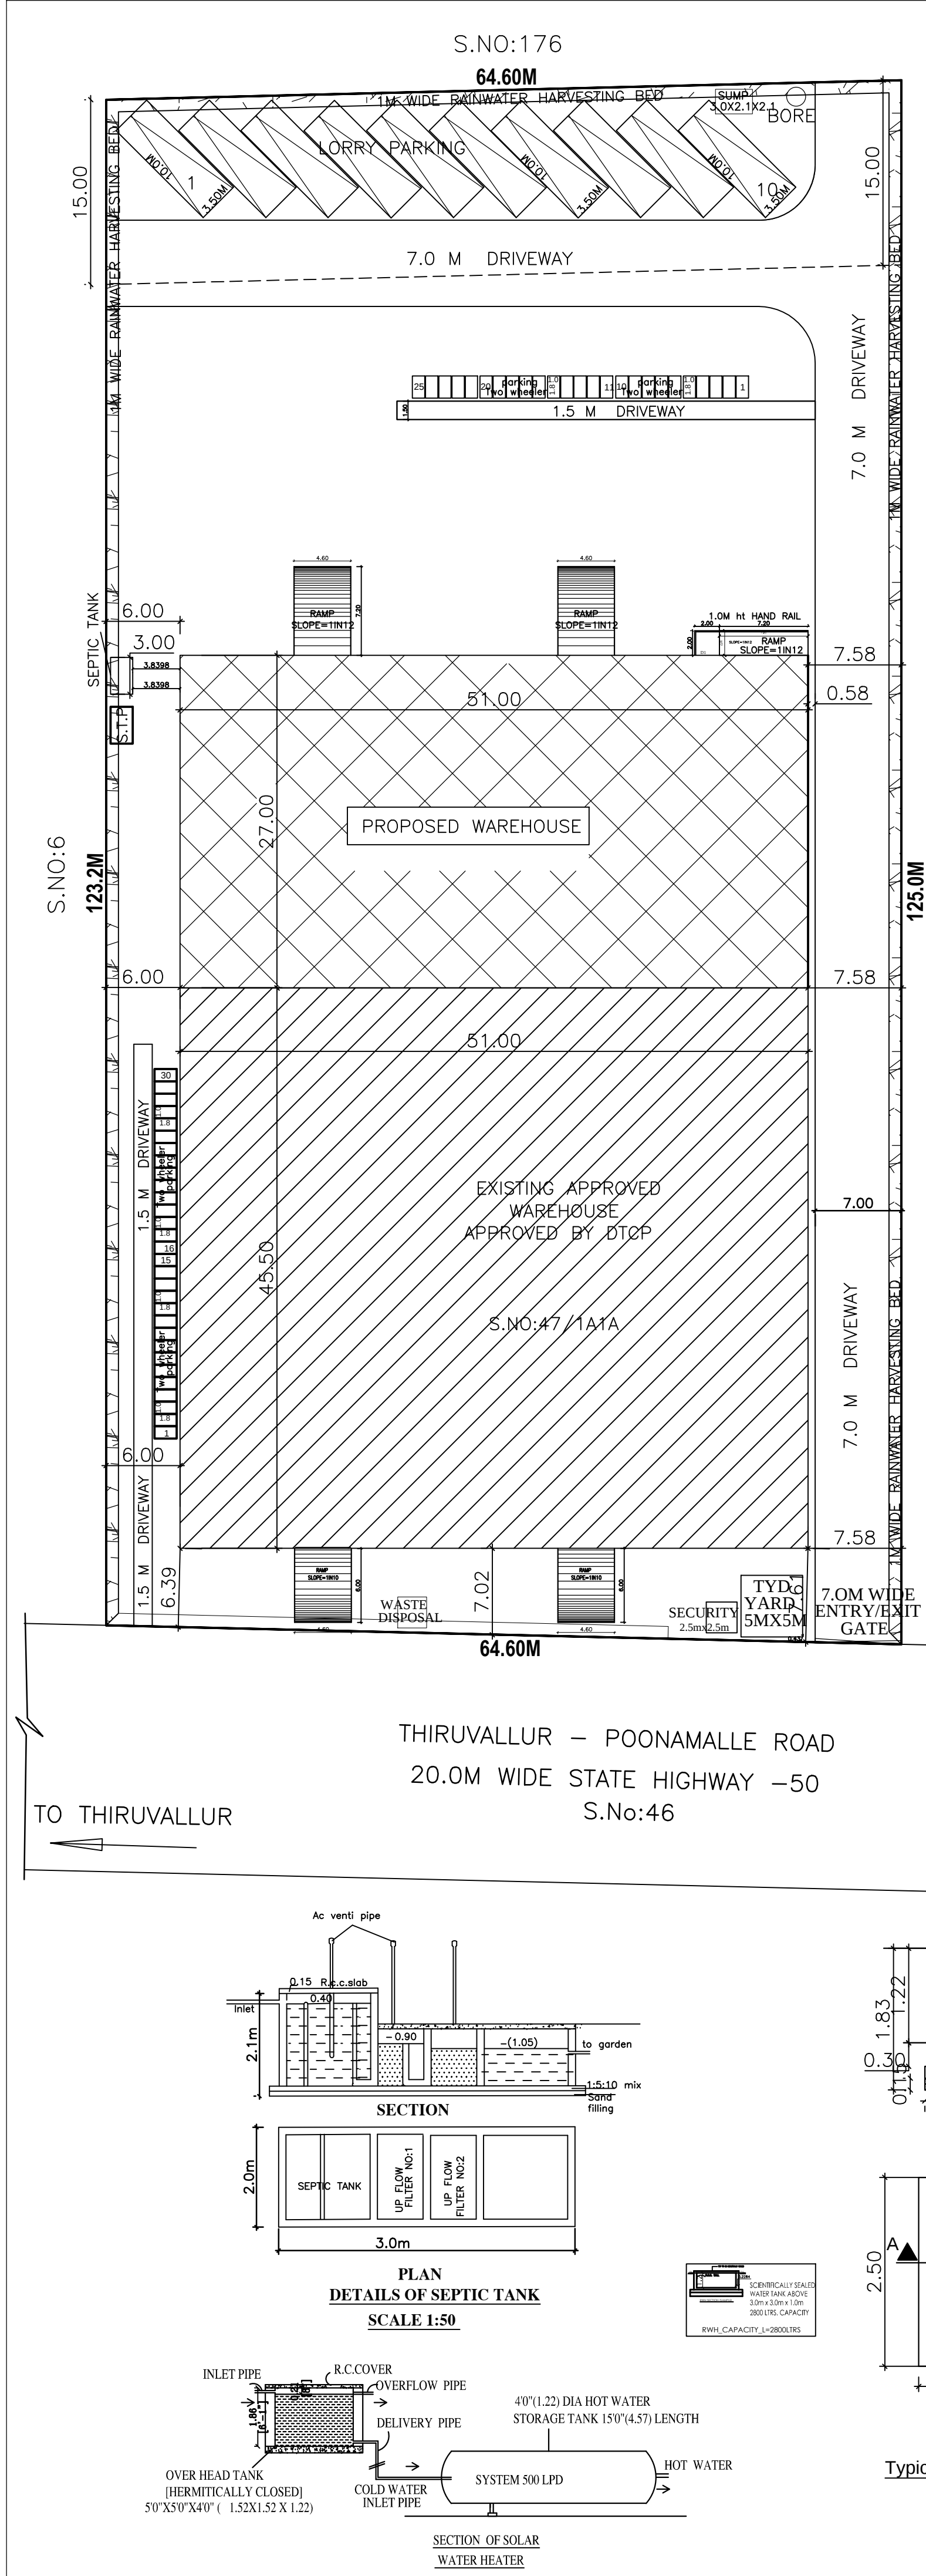
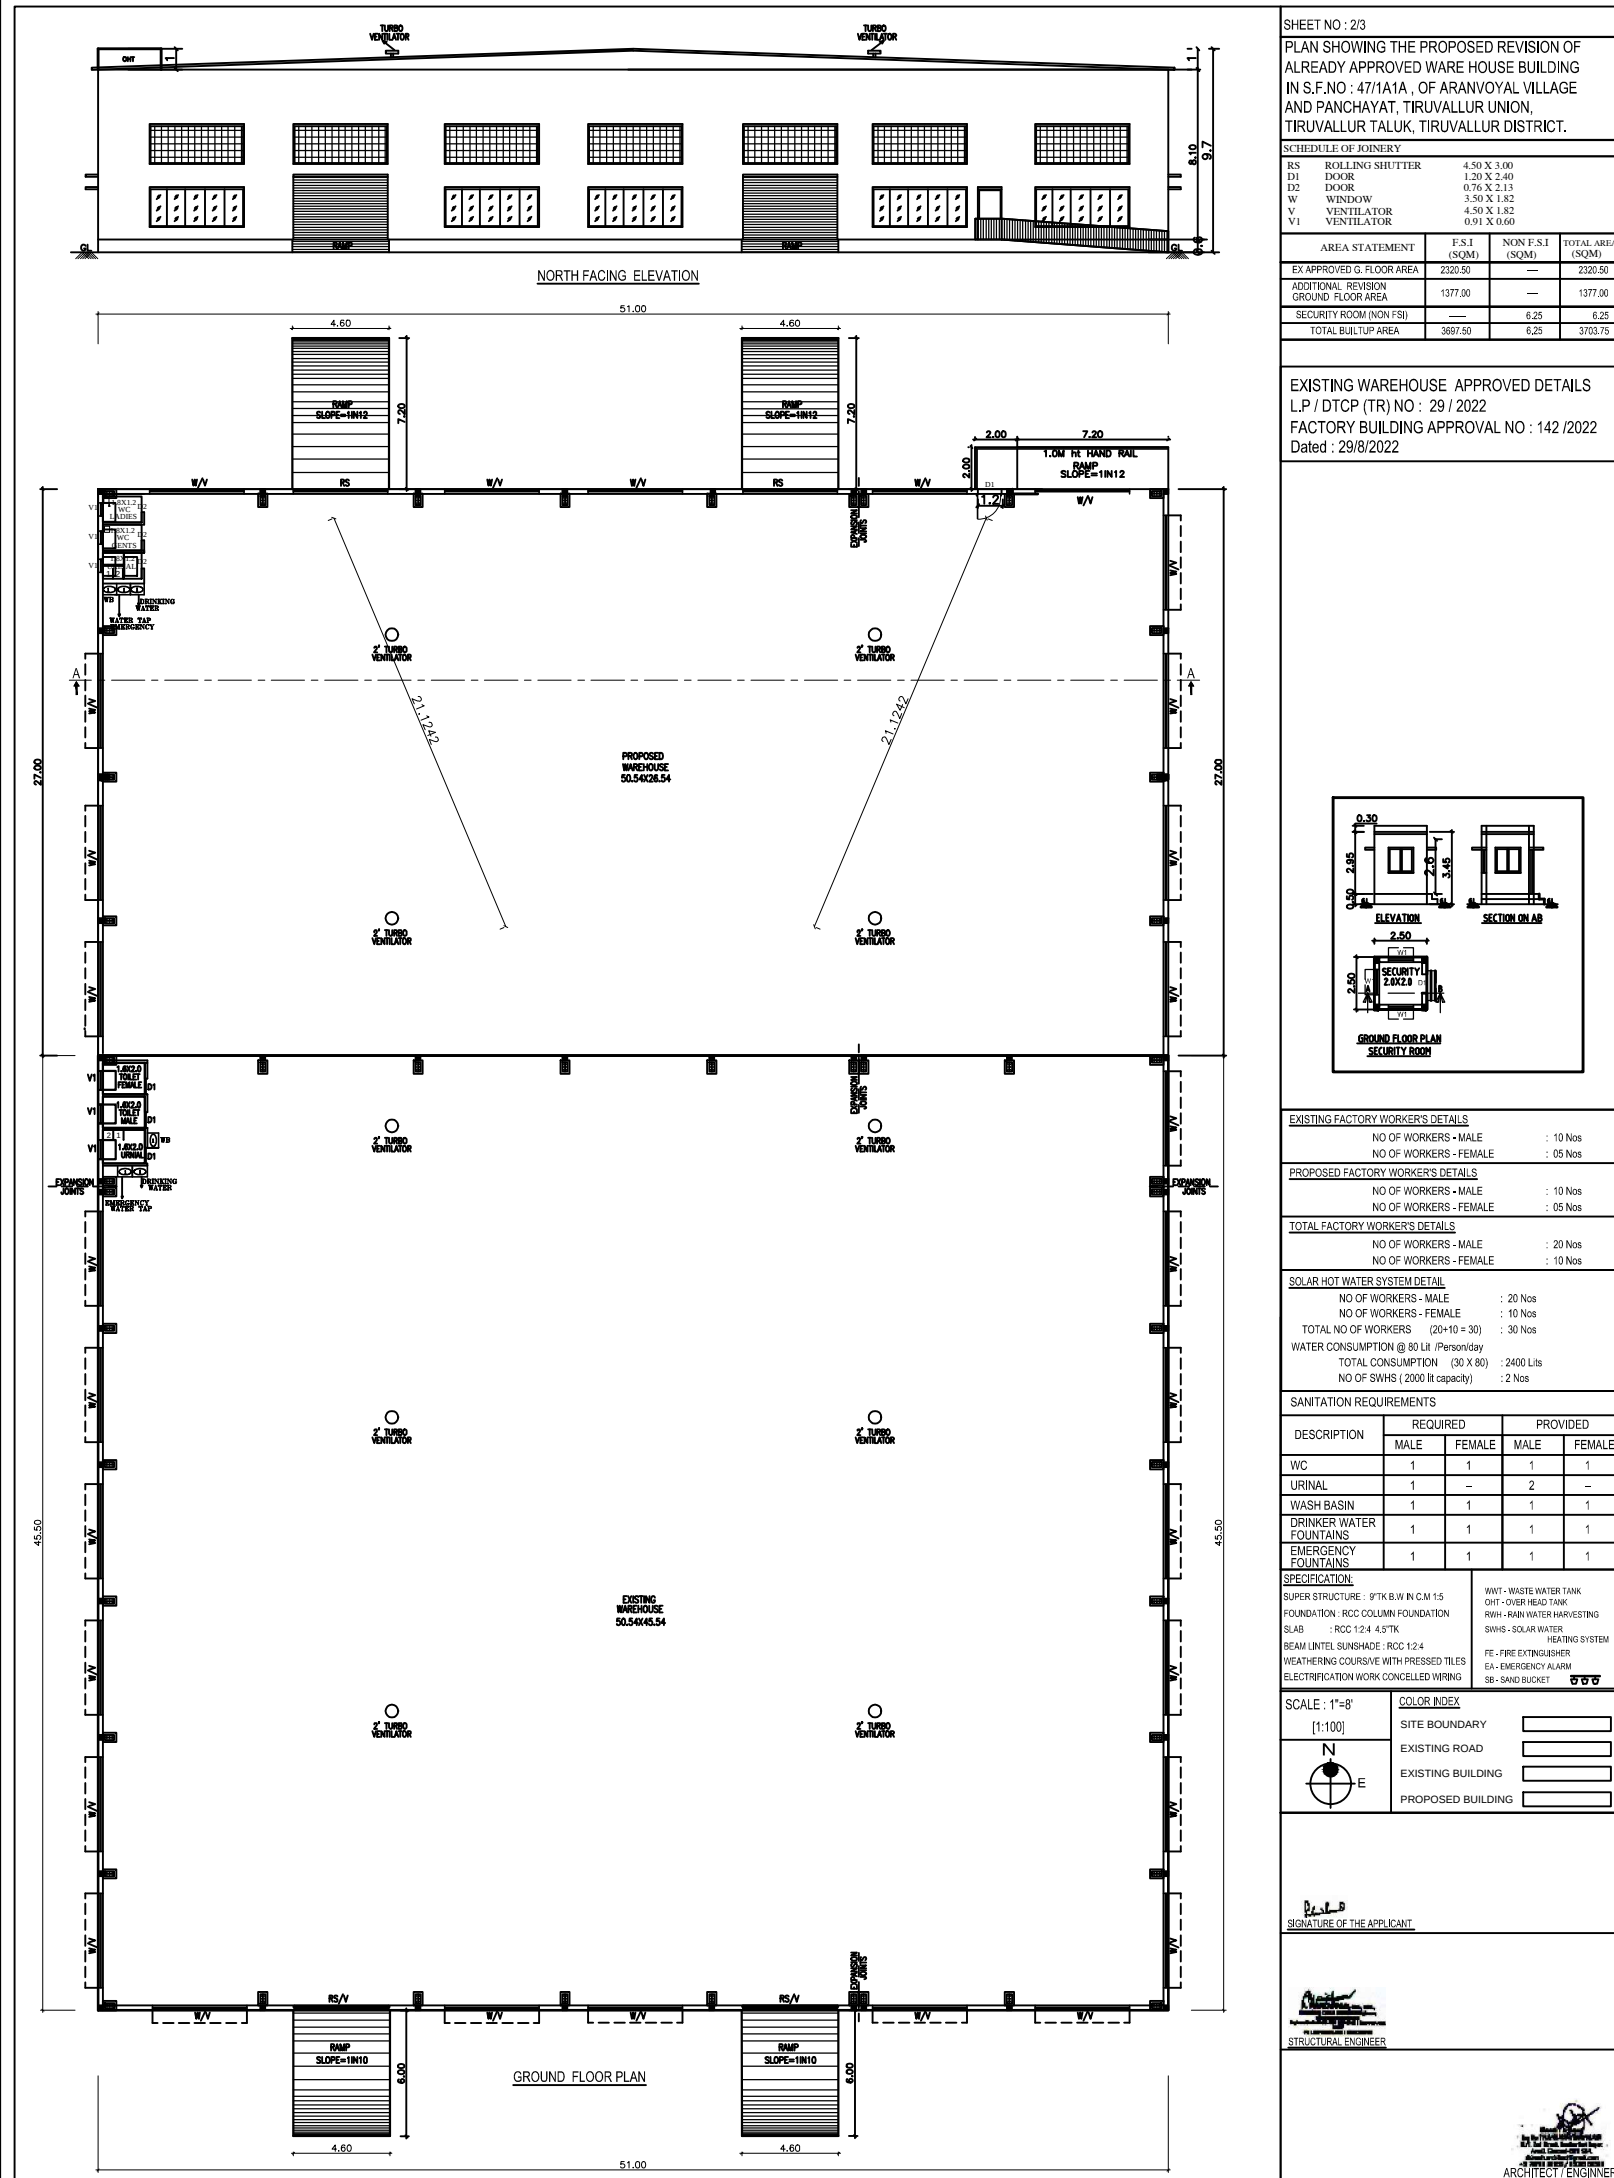


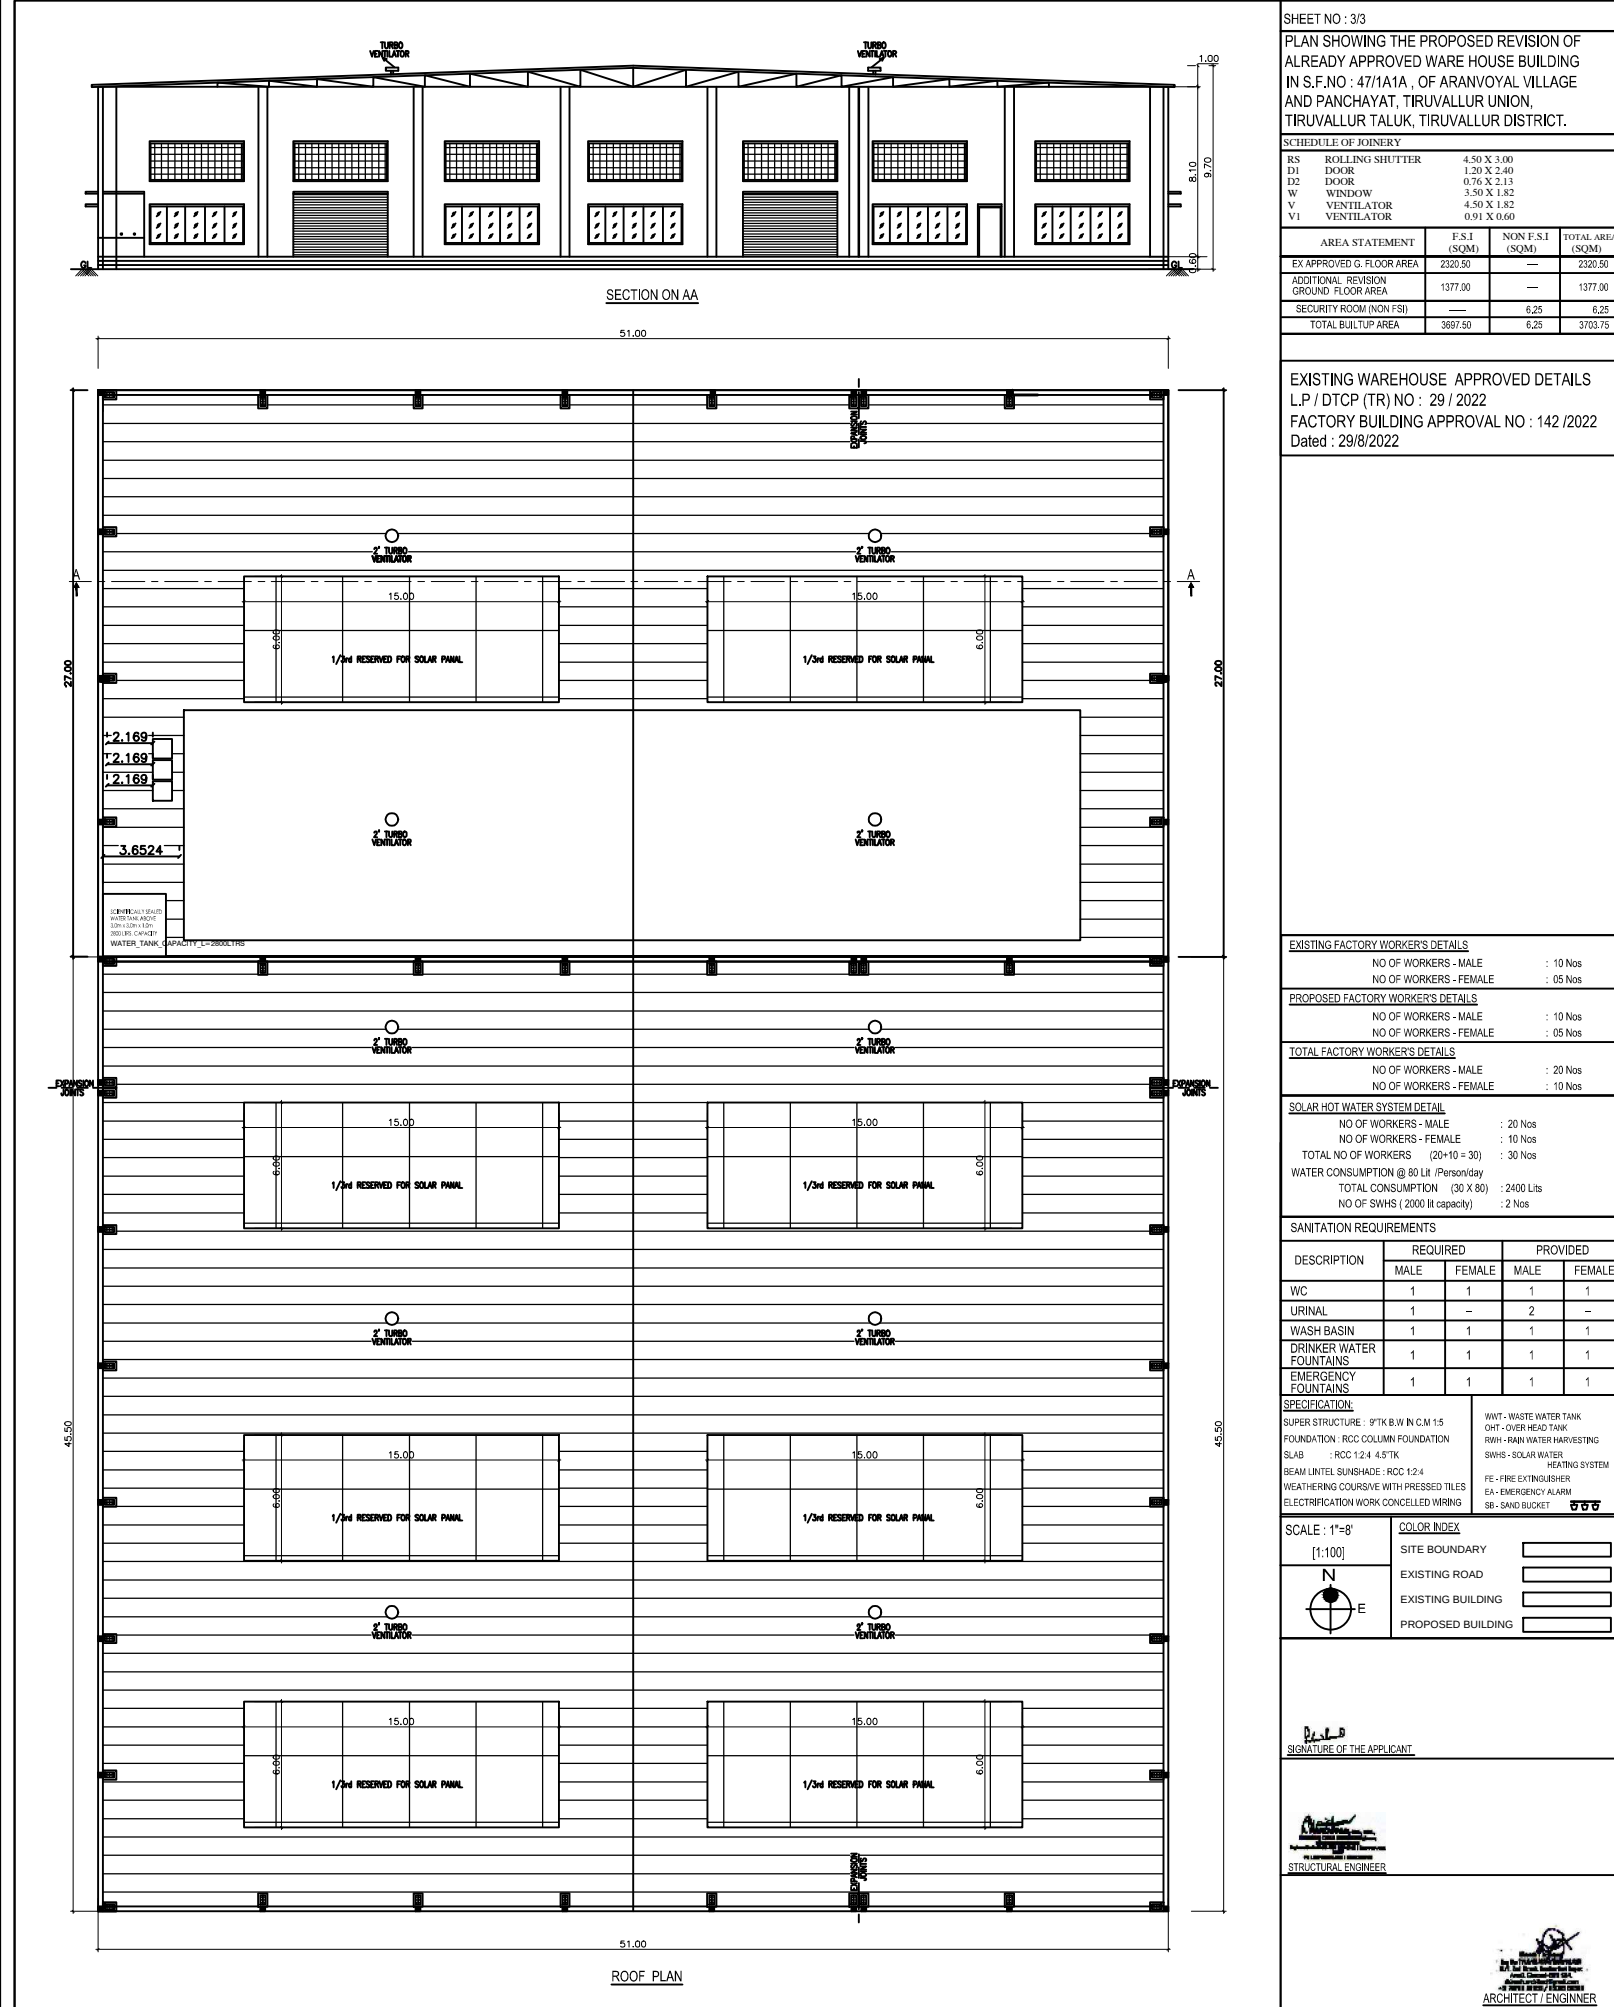

SHEET NO : 1/1			
PLAN SHOWING THE PROPOSED REVISION OF ALREADY APPROVED WARE HOUSE BUILDING IN S.F.NO : 47/1A1A , OF ARANVOYAL PANCHAYAT AND VILLAGE , TIRUVALLUR UNION, TIRUVALLUR TALUK, TIRUVALLUR DISTRICT.			
DESCRIPTION	F.S.I AREA (SQM)	NON F.S.I AREA (SQM)	TOTAL (SQM)
TOTAL SITE AREA (as per patta)	8100.00		
EXI GROUND FLOOR AREA	2320.50	----	2320.50
ADDITIONAL REVISION GROUND FLOOR AREA	1377.00	----	1377.00
SECURITY ROOM (NON FSI)	-----	6.25	6.25
TOTAL BUILTUP AREA	3697.50	6.25	3703.75
REFERENCE			
DESCRIPTION	CALCULATION	PROPOSED	
PLOT COVERAGE	$\frac{3697.50}{8100.00} \times 100$	45.64%	
FLOOR AREA RATIO	$\frac{3697.50}{8100.00}$	0.456	
DESCRIPTION	REQUIRED	PROPOSED	
PARKING AREA	LORRYS : 4 nos TWO WHEELER : 10 nos	LORRYS : 10 nos TWO WHEELER : 25 nos	
EXISTING WAREHOUSE APPROVED DETAILS L.P / DTCP (TR) NO : 29 / 2022 SITE APPROVAL NO : 142 / 2022 Dated : 29/8/2022			
SPECIFICATION:			
SUPER STRUCTURE : 9"TK B.W IN C.M 1:5		WWT - WASTE WATER TANK	
FOUNDATION : RCC COLUMN FOUNDATION		OHT - OVER HEAD TANK	
SLAB : RCC 1:2:4 4.5"TK		RW - RAIN WATER HARVESTING	
BEAM LINTEL SUNSHADE : RCC 1:2:4		SWHS - SOLAR WATER HEATING SYSTEM	
WEATHERING COURSE/VE WITH PRESSED TILES		FE - FIRE EXTINGUISHER	
ELECTRIFICATION WORK CONCEALED WIRING		EA - EMERGENCY ALARM	
		SB - SAND BUCKET	
SCALE : 1"=32' [1:400]	COLOR INDEX		
	SITE BOUNDARY		
	EXISTING ROAD		
	EXISTING BUILDING		
	PROPOSED BUILDING		
SIGNATURE OF THE APPLICANT			
STRUCTURAL ENGINEER			
ARCHITECT / ENGINEER			