
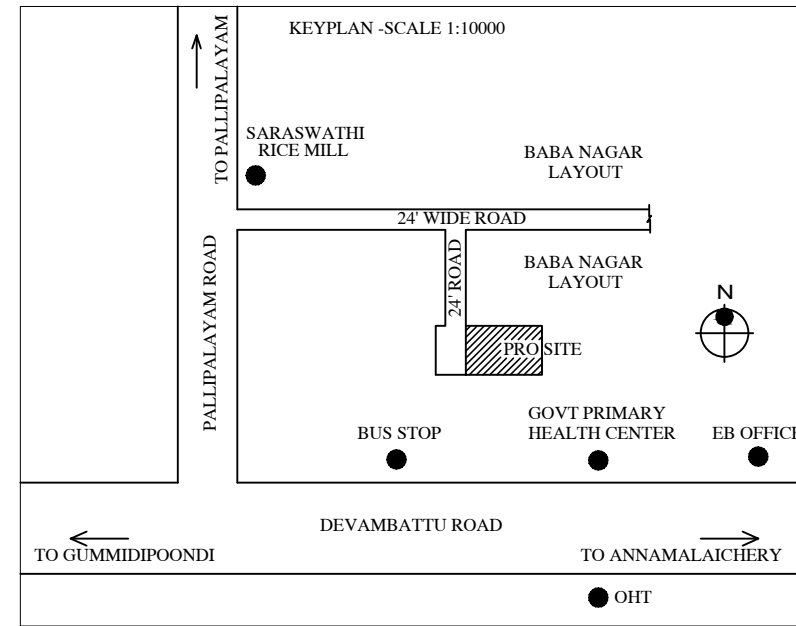
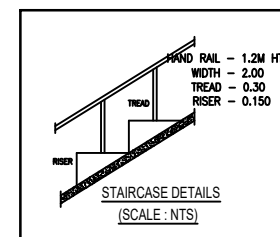
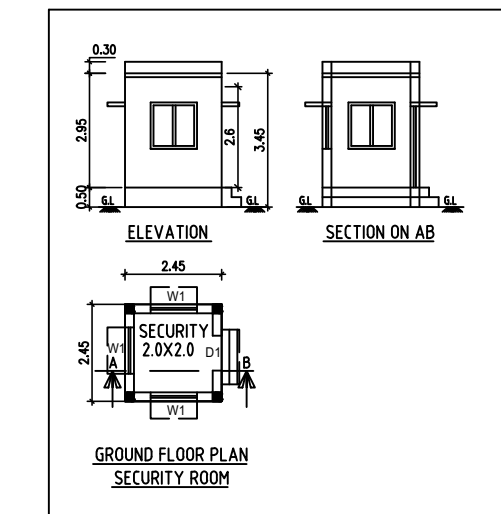
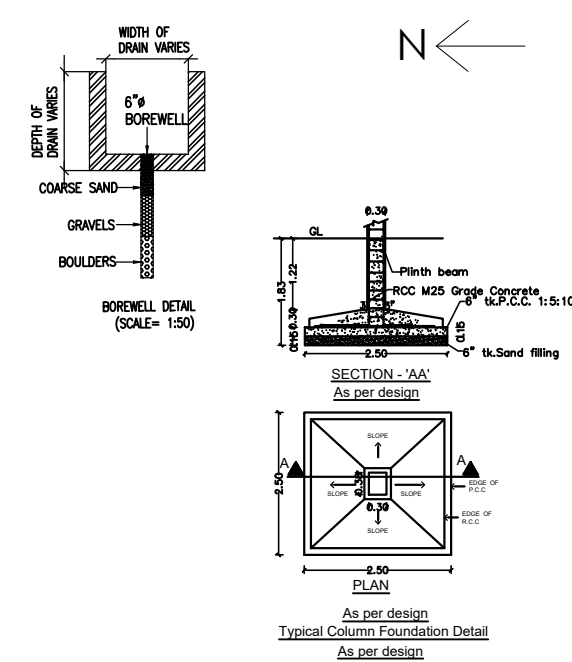
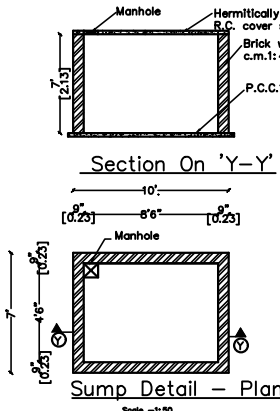
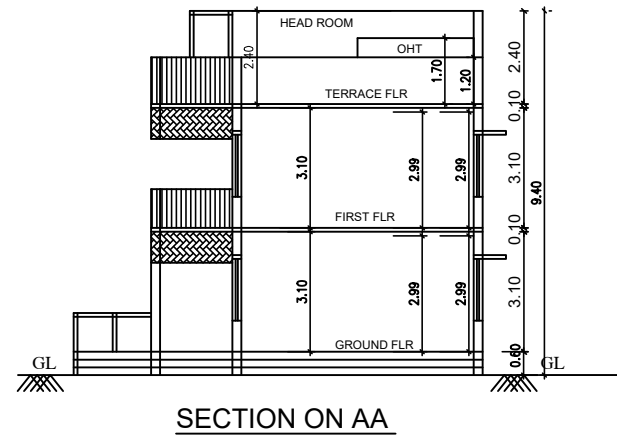
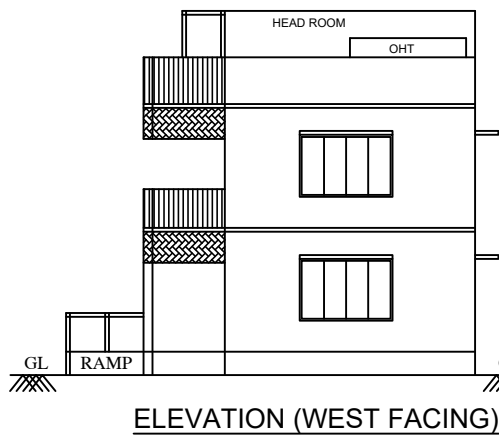
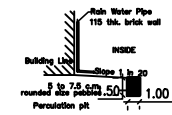
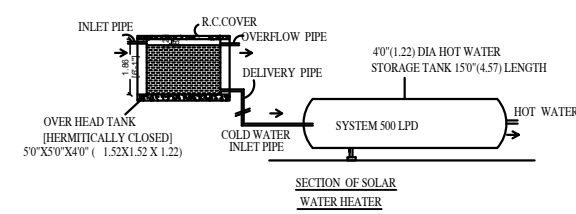
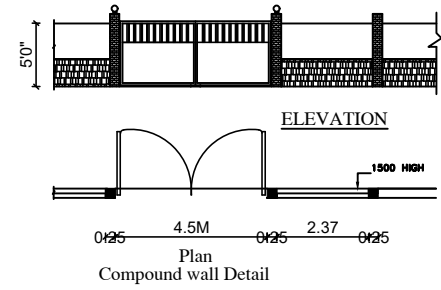


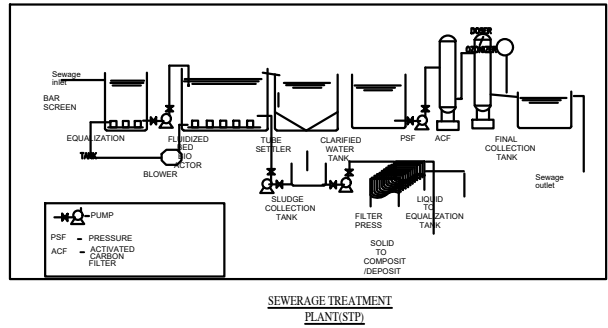

PLAN SHOWING THE PROPOSED CONSTRUCTION OF SRI RASI NURSARY & PRIMARY SCHOOL BUILDING IN S.NOS : 60/2A1B , 60/2A2 OF DEVAMBATTU VILLAGE, AGARAM PANCHAYAT, MINJUR UNION, PONNERI TALUK, TIRUVALLUR DISTRICT

SCHEDULE OF JOINERY			
DESCRIPTION	QUANTITY	UNIT	REMARKS
D	DOOR	1.22 X 2.40	
D1	DOOR	1.00 X 2.40	
D2	DOOR	0.76 X 2.13	
SD	SLIDING DOOR	1.00 X 2.13	
W	WINDOW	2.44 X 1.82	
W1	WINDOW	1.00 X 1.82	
V	VENTILATOR	0.90 X 0.60	

AREA STATEMENT	F.S.I (SQM)	NON F.S.I (SQM)	TOTAL AREA (SQM)
TOTAL SITE AREA (AS PER FMB)	1161.44		
TOTAL SITE AREA (AS PER SITE)	1159.86		
TOTAL SITE AREA (AS PER PATTA)	1152.00		
SCHOOL BUILDING			
GROUND FLOOR AREA	299.13	-----	299.13
FIRST FLOOR AREA	299.13	-----	299.13
HEAD ROOM (NON FSI)	-----	34.45	34.45
SECURITY ROOM (NON FSI)	-----	6.00	6.00
TOTAL BUILTUP AREA	598.26	40.45	638.71

DESCRIPTION	REQUIRED	PROPOSED
PLOT COVERAGE	299.13 / 1152.00 X 100	25.97%
FLOOR AREA RATIO	598.26 / 1152.00	0.519
PARKING AREA		
CARS	1 no	1 no
TWO WHEELER	2 nos	5 nos
CYCLE	15 nos	15 nos

SANITATION REQUIREMENTS				
DESCRIPTION	BOYS	GIRLS	BOYS	GIRLS
WC	4	2	4	4
URINAL	4	3	5	3
WASH BASIN	4	4	4	4
DRINKER WATER FOUNTAINS	3	3	4	4
CLEANER'S SINK	3	2	3	2
SOLAR HOT WATER SYSTEM DETAIL				
NO OF BOYS	: 30 Nos			
NO OF GIRLS	: 20 Nos			
NO OF TEACHERS / OTHERS	: 10 Nos			
TOTAL NO OF PERSONS	: 60 Nos			
WATER CONSUMPTION @ 80 Lit / Person/day	: 4800 Lits			
TOTAL CONSUMPTION (60 X 80)	: 4800 Lits			
NO OF SWHS (5000 lit capacity)	: 1 No			





SPECIFICATION:	
SUPER STRUCTURE : 9"TK B.W IN C.M 1:5	WWT - WASTE WATER TANK
FOUNDATION : RCC COLUMN FOUNDATION	OHT - OVER HEAD TANK
SLAB : RCC 1:2:4 4.5"TK	RWH - RAIN WATER HARVESTING
BEAM LINTEL SUNSHADE : RCC 1:2:4	SWHS - SOLAR WATER HEATING SYSTEM
WEATHERING COURSE/VE WITH PRESSED TILES	FE - FIRE EXTINGUISHER
ELECTRIFICATION WORK CONCEALED WIRING	EA - EMERGENCY ALARM
	SB - SAND BUCKET

SCALE : 1"=8'	COLOR INDEX
[1:100]	SITE BOUNDARY
	EXISTING ROAD
	PROPOSED BUILDING

STRUCTURAL ENGINEER

SIGNATURE OF THE APPLICANT

ARCHITECT / LICENSED SURVEYOR

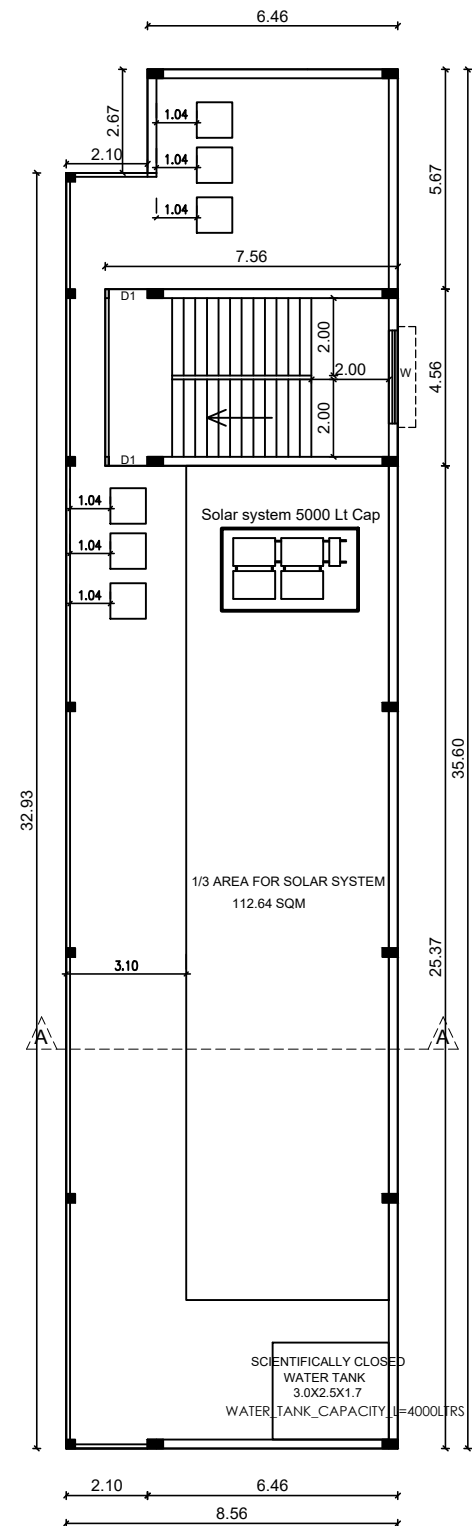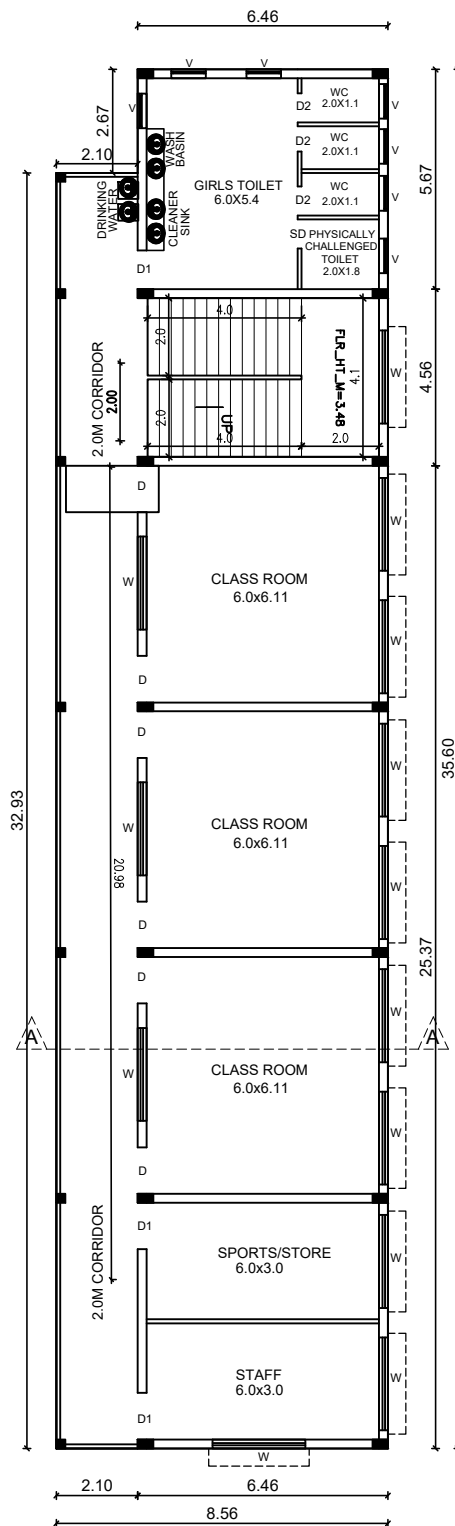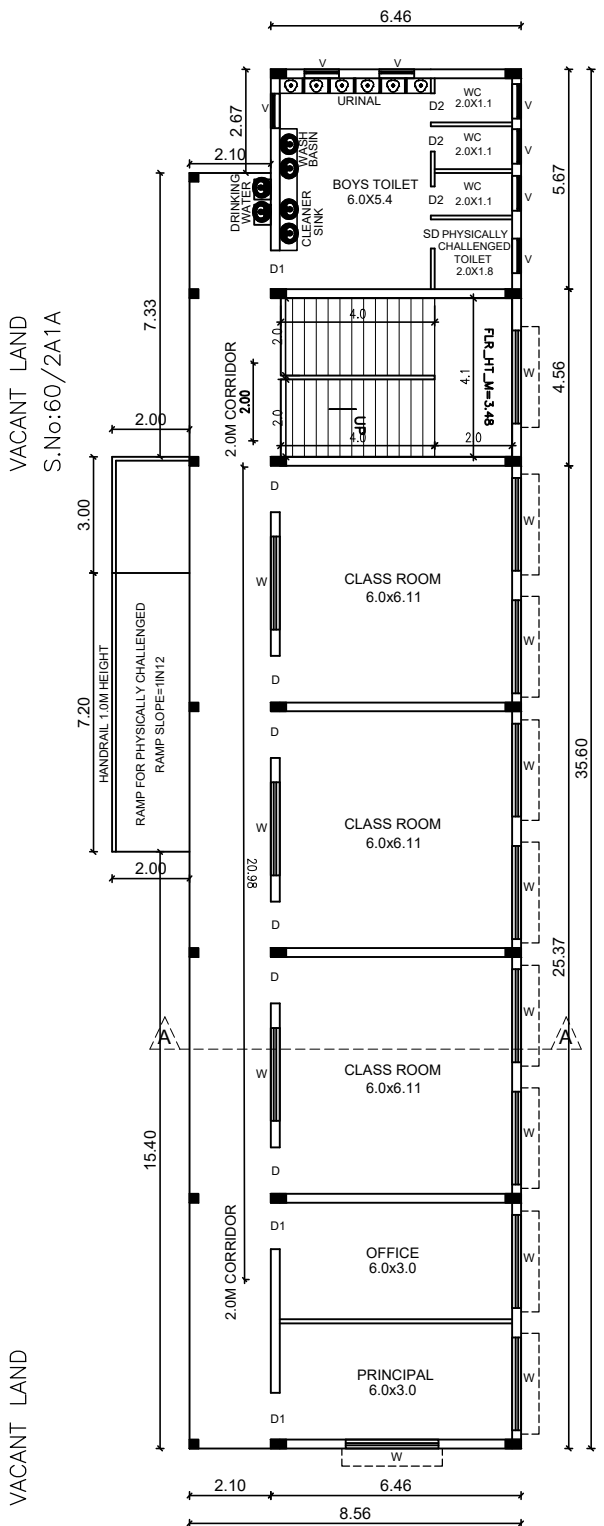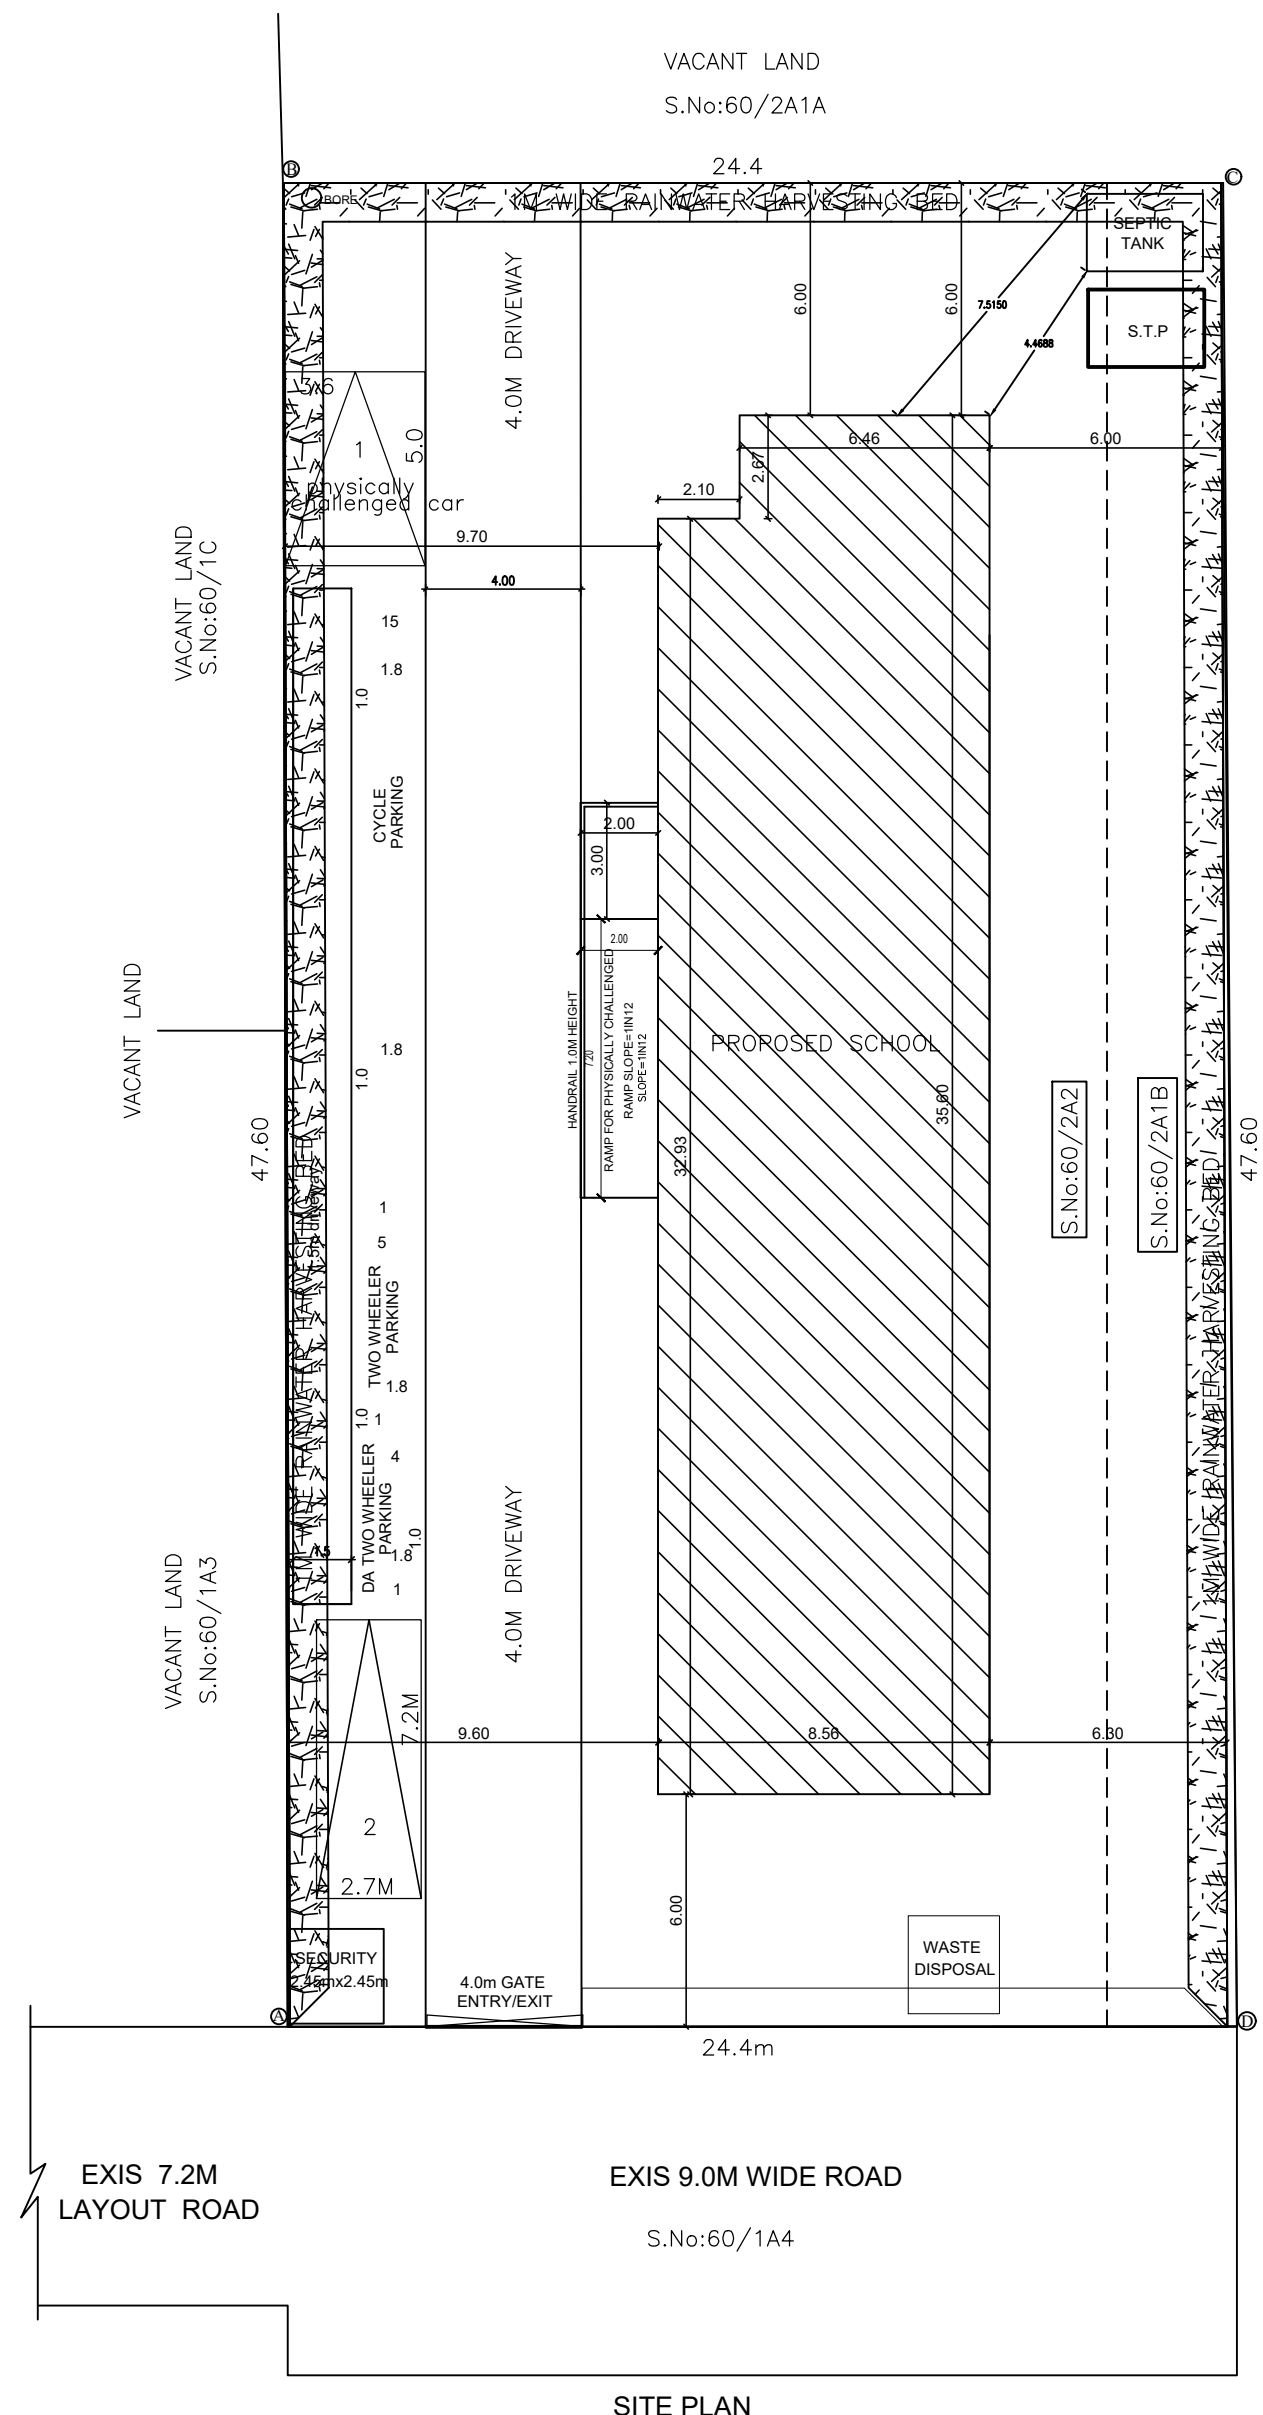

- 1.Application Reference No. SWP/BPA/0010243/2023 and Scrutiny Reference: LH5ZE6WG.
- 2.The Proposed site is boundarised as "A to D" and numbered as SWP/L.P/A.D.D.T.C.P(TVLR) No. 194/2023 and Site Approval is being given.
- 3.The building plan Numbered as SWP/B.P(School)/A.D.D.T.C.P(TVLR) No. 25/2023