




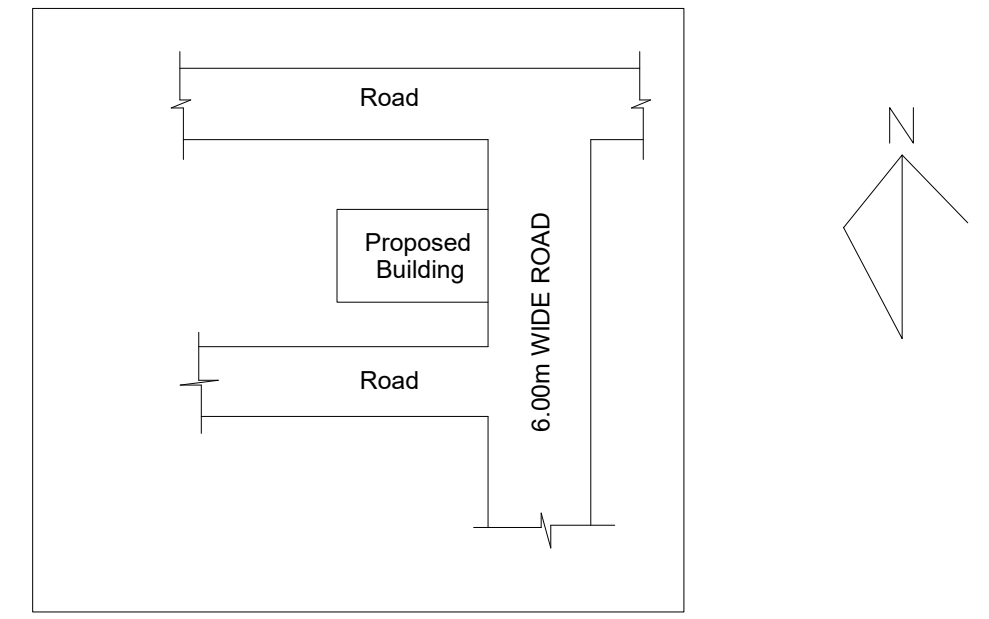


LOCATION PLAN

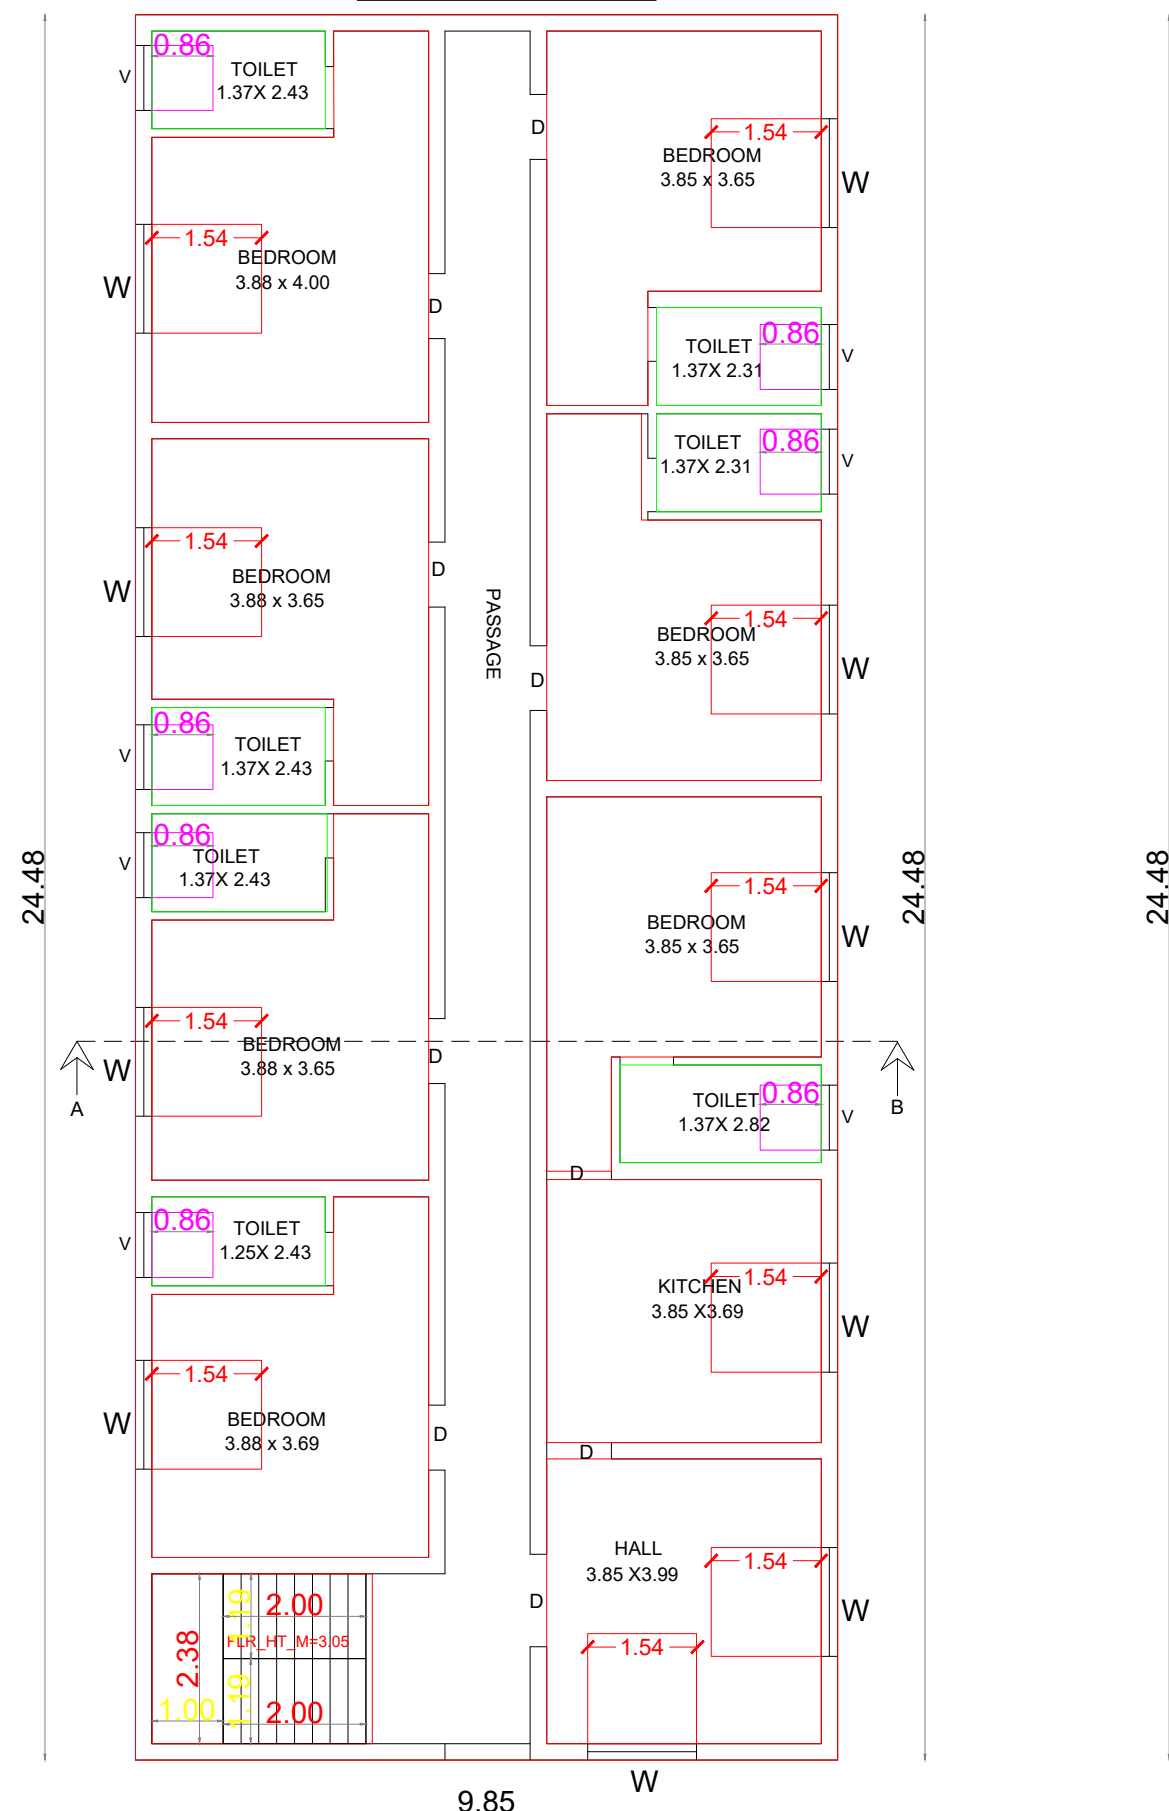

TERRACE FLOOR PLAN

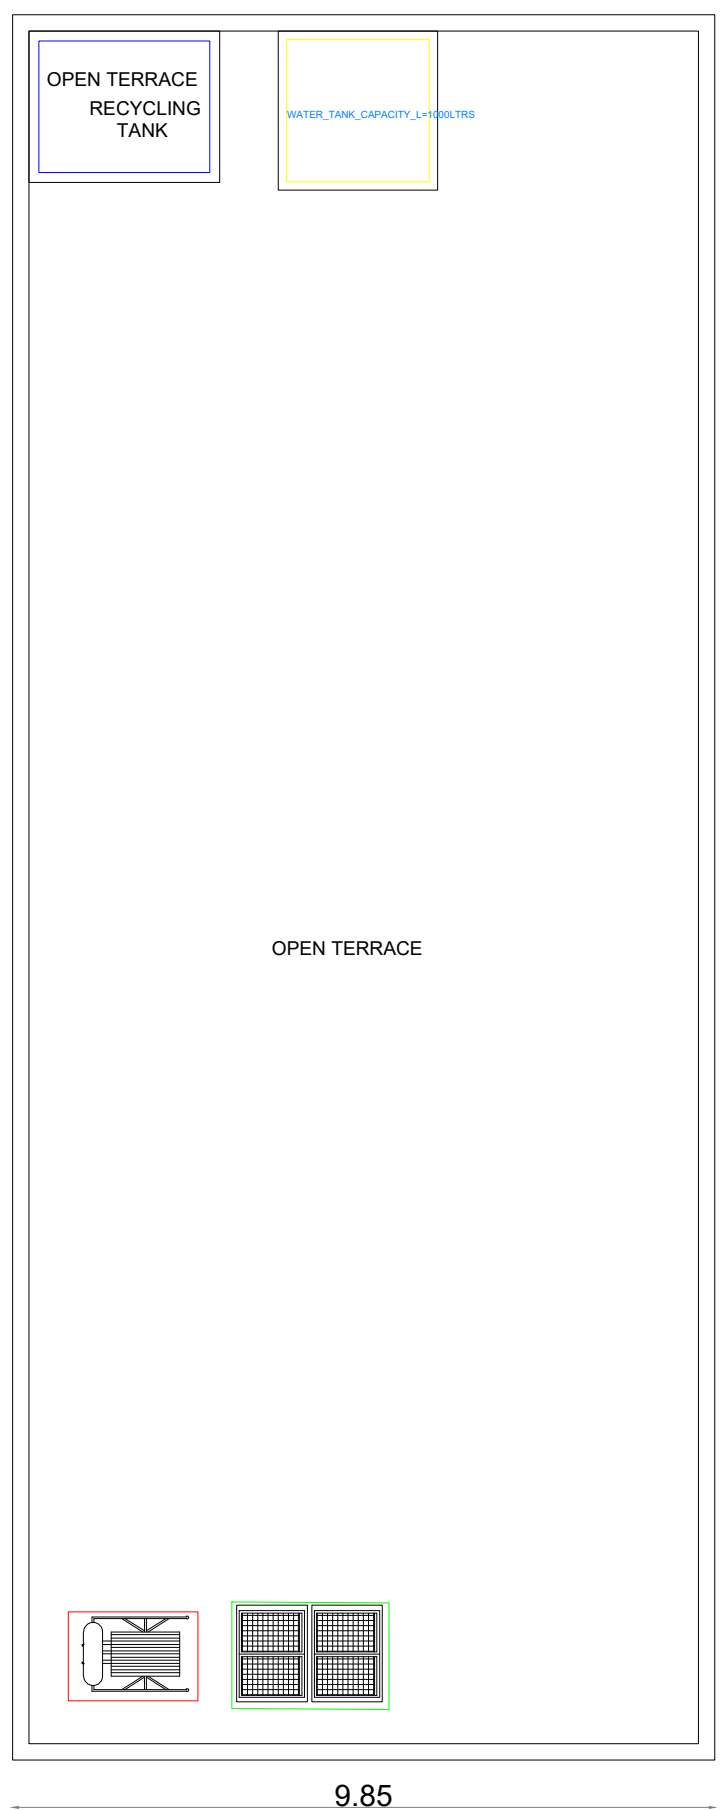

PLAN

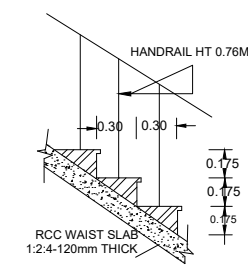

APPROVAL AUTHORITY

BUILDING APPROVAL
APP NO : SWP/BPA/687230/2025
ROC NO : 789/2025/A2
BA NO : 29/2025-2026