

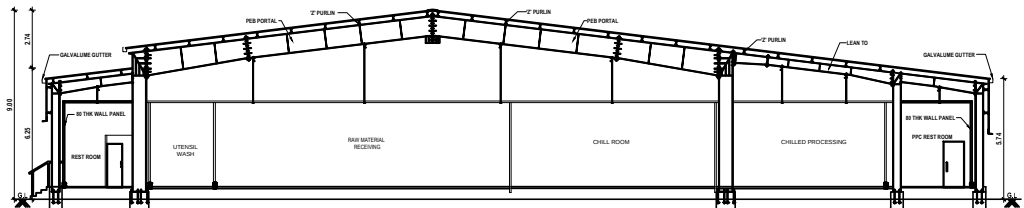



FRONT ELEVATION

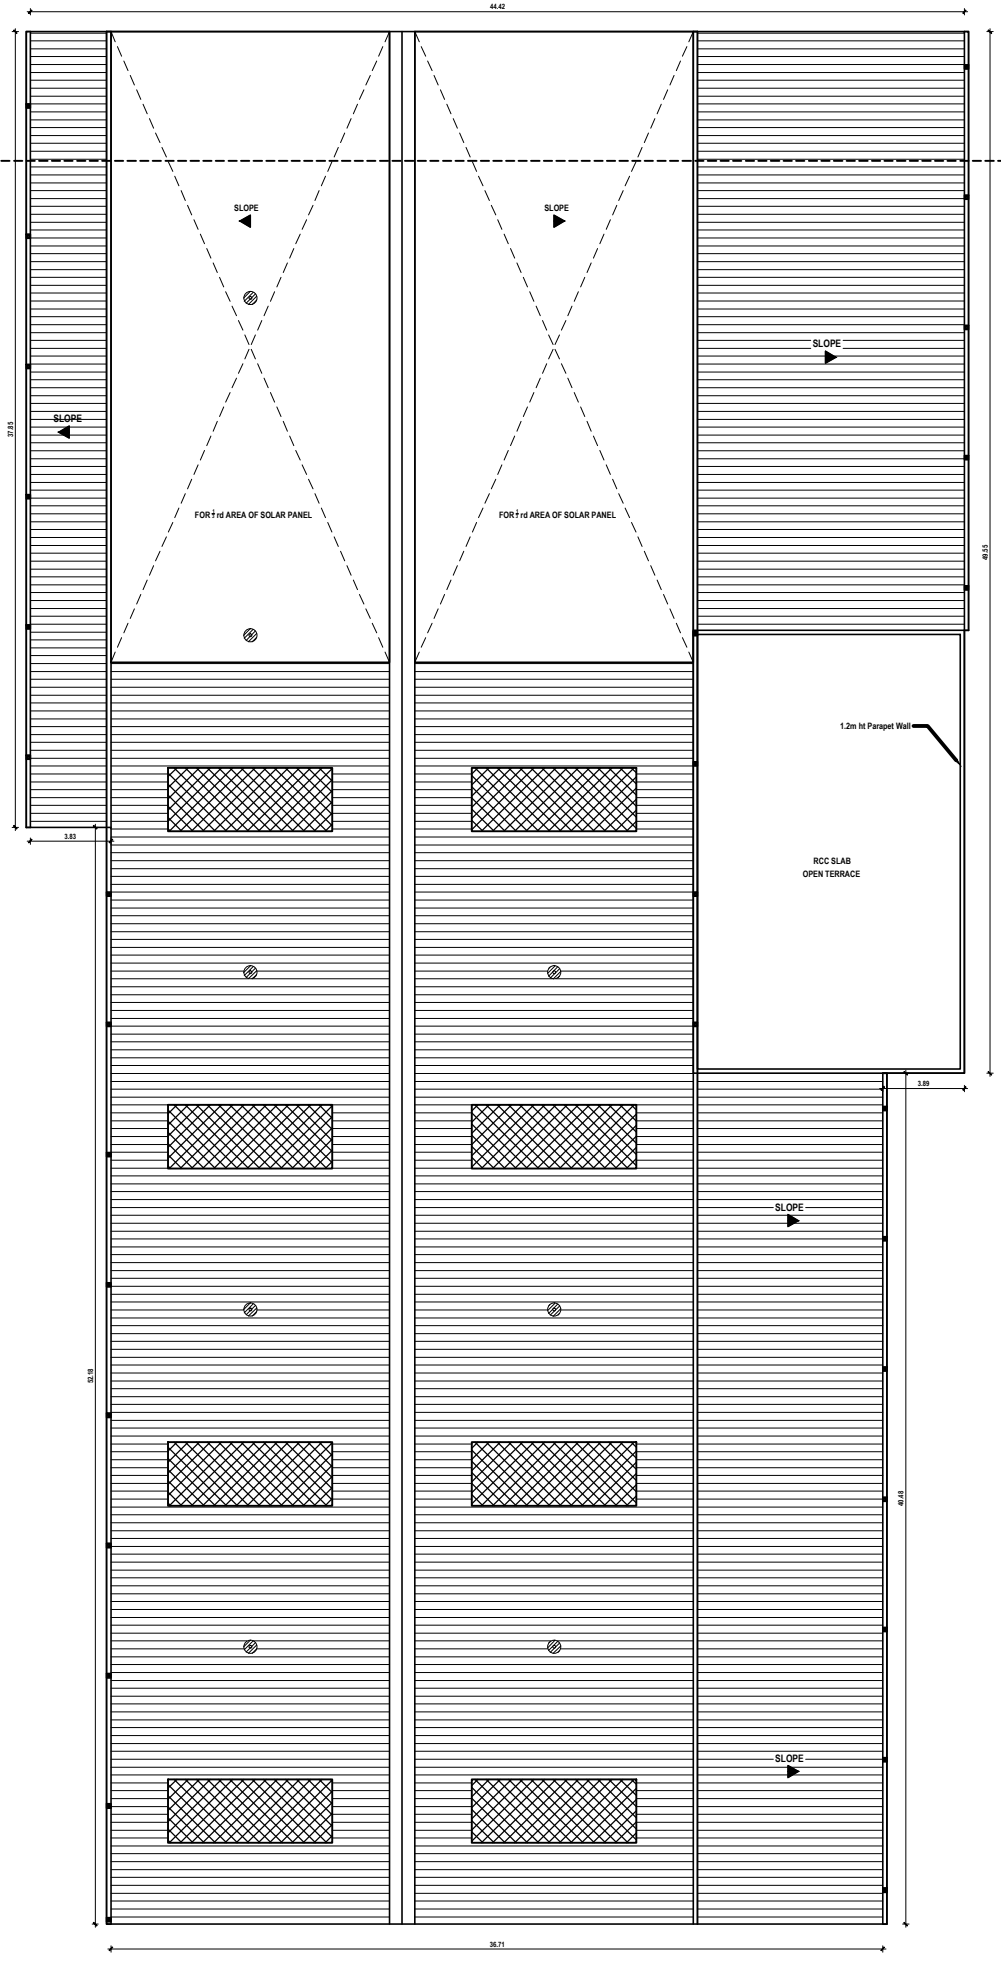

SECTION - AA'

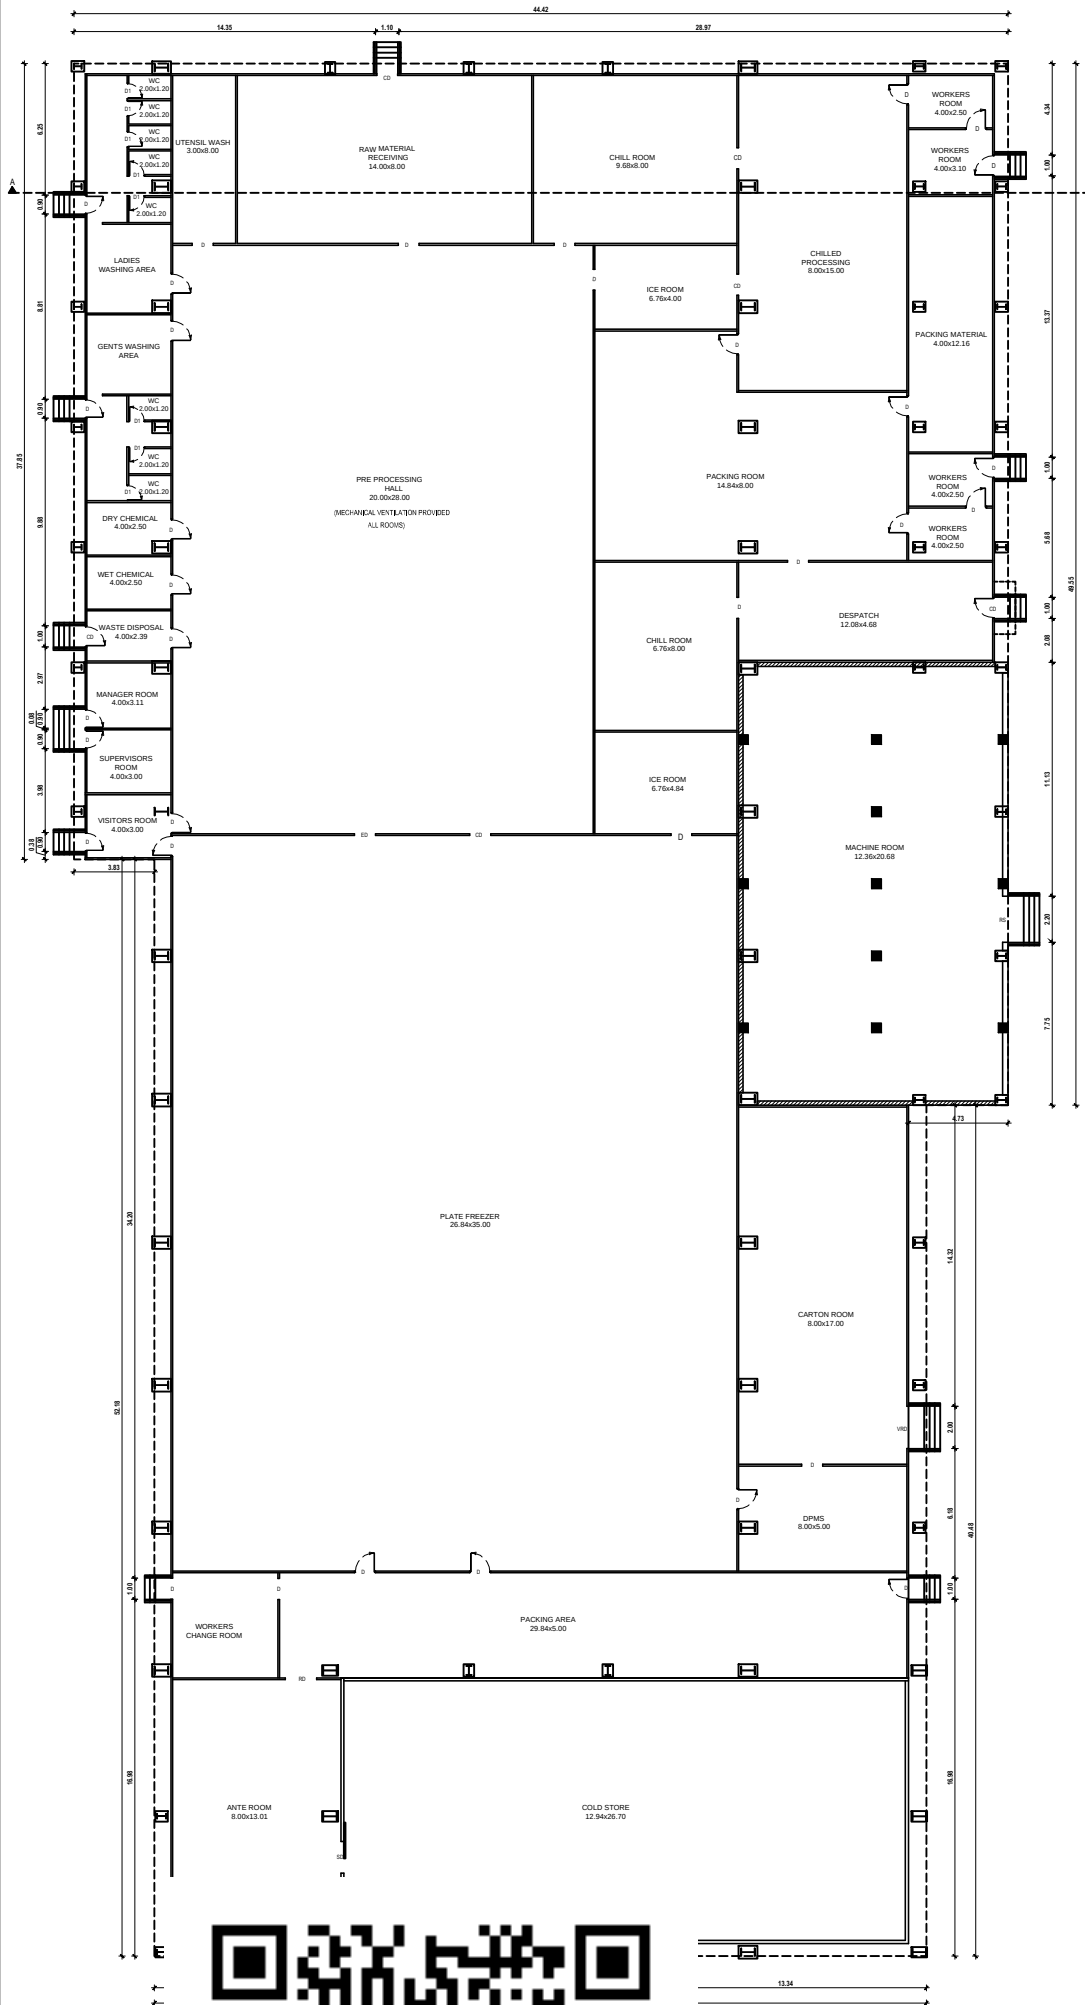

PROPOSED ROOF FLOOR PLAN

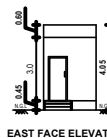

EAST FACE ELEVAT

SECU

PLAN SHOWING THE PROPOSED CONSTRUCTION OF INDUSTRY BUILDING FOR M/S. GOLDMARINE EXIM LLP IN GROUND FLOOR, S.NO: 377/2B OF KAVERRAJPURAM VILLAGE, TIRUTTANI TALUK, TIRUVALLUR DISTRICT. THIRUVALLANGADU PANCHAYAT UNION LIMIT.

APPLICANT SIGNATURE >

For GOLDMARINE EXIM LLP
Authorized Signatory

STRUCTURAL ENGINEER >

E. S. MOSES ARANGANATHAN
B.E., M.E.(Struct.) FIE, FIA(Struct.), FIV.
DTCP Registered Structural Engineer-Grade I (SE)
DTCP Reg No. COLRG/NS/EG-4201908/033
Maduresvoyal, Chennai-600095
Email Id: moesssomu@gmail.com

REGISTERED ENGINEER >

E. R. MUNUSAMY DCE, B.Tech. (CIVIL), MIE.
DARSHAN CONSTRUCTION / GSTIN: 32AVZPM0196123
DTCP Registered Engineer Grade - I (REG) Reg No. REGAR/2022/007011
Villuvakkam, Chennai - 600 049
Phone: 9841607887 Email: mrc1984@gmail.com

SCALE - 1:100

SHEET - 1 of 2

