






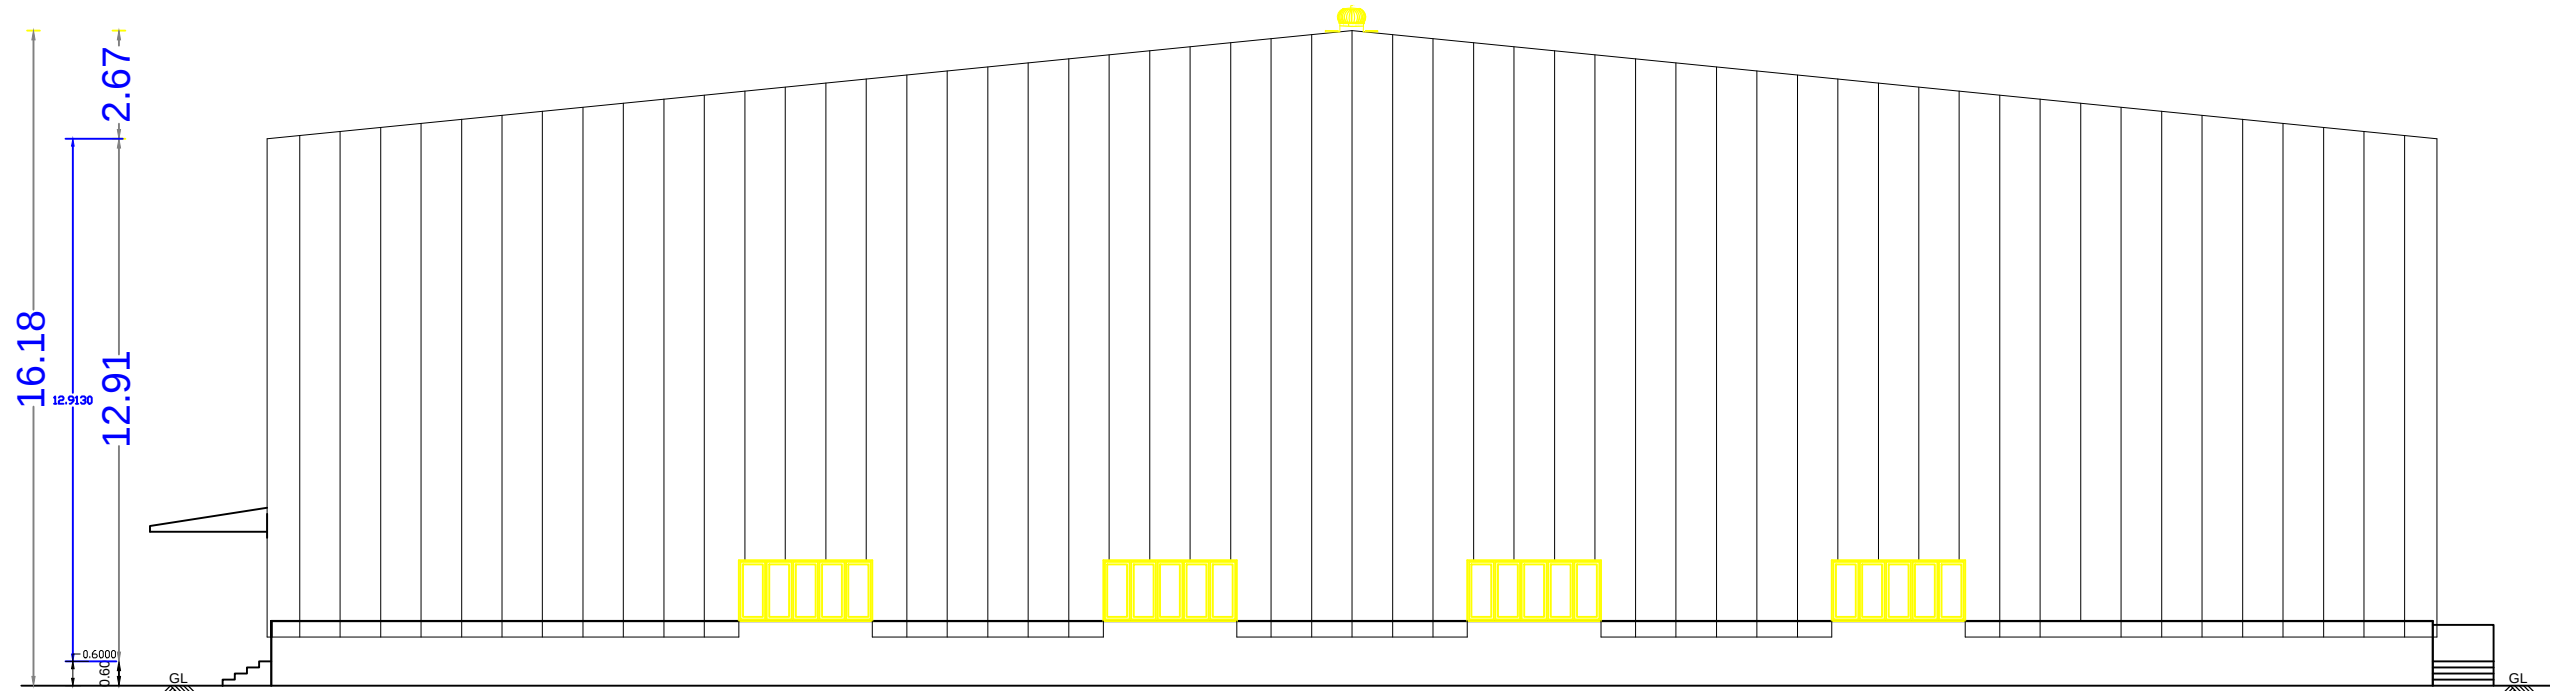

SOUTHERN ELEVATION
FACTORY BUILDING II-3

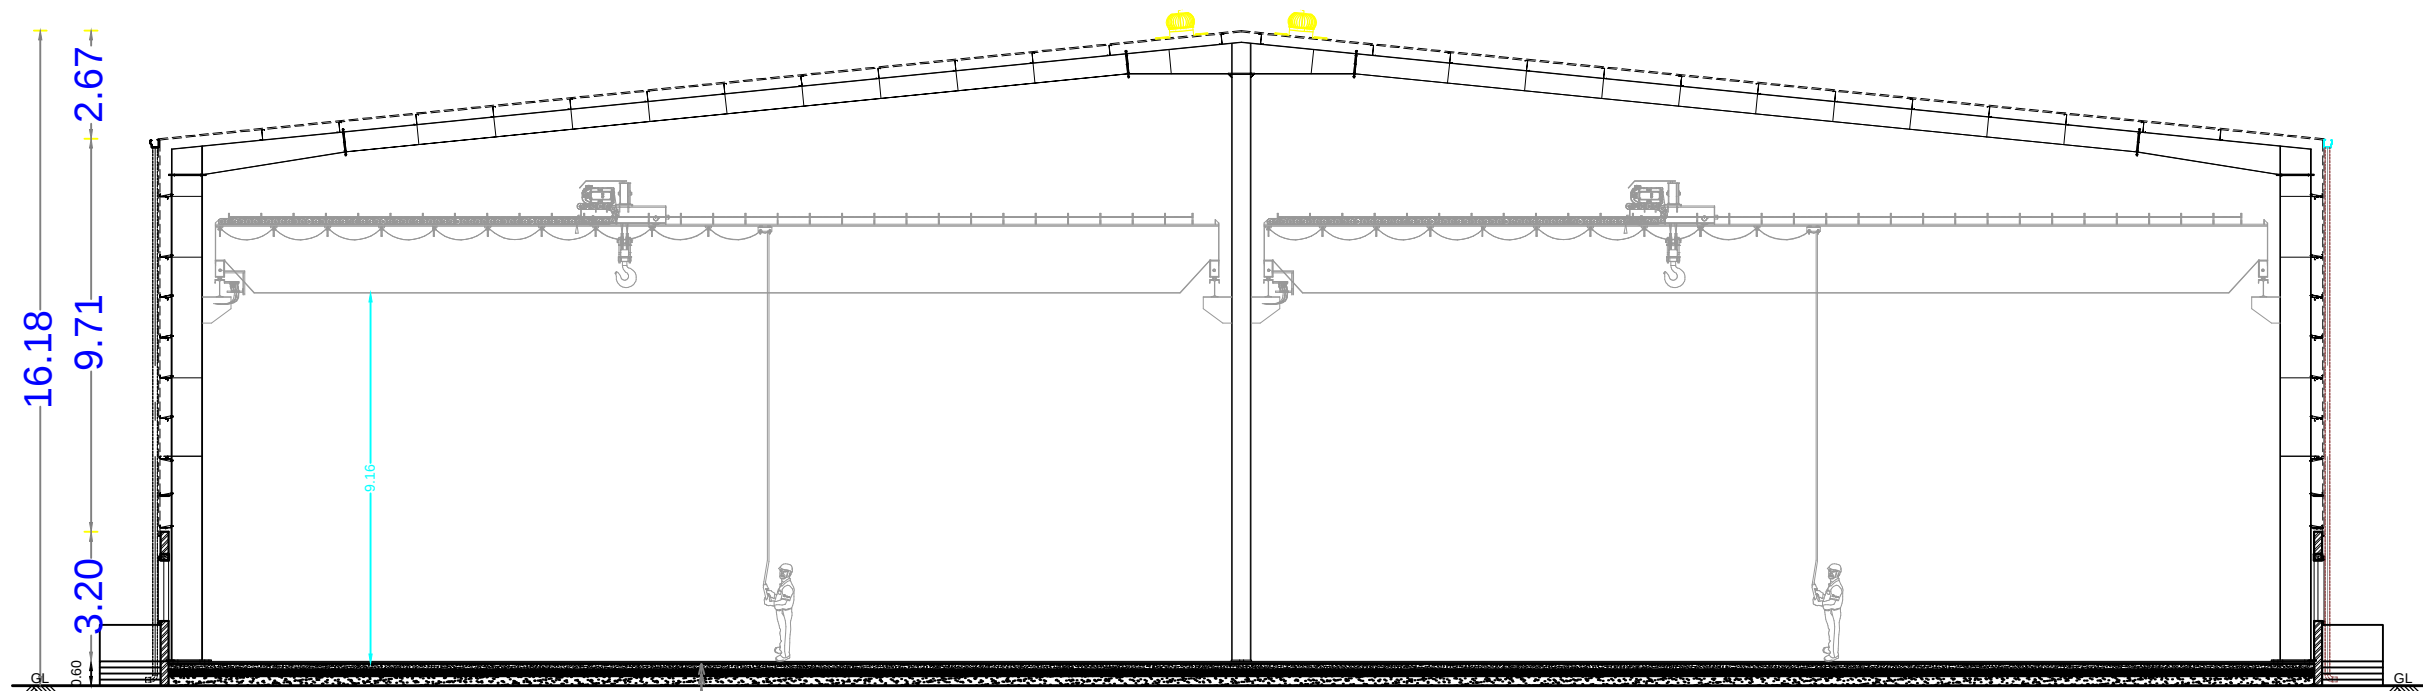


SECTION ON B-B
FACTORY BUILDING II-3

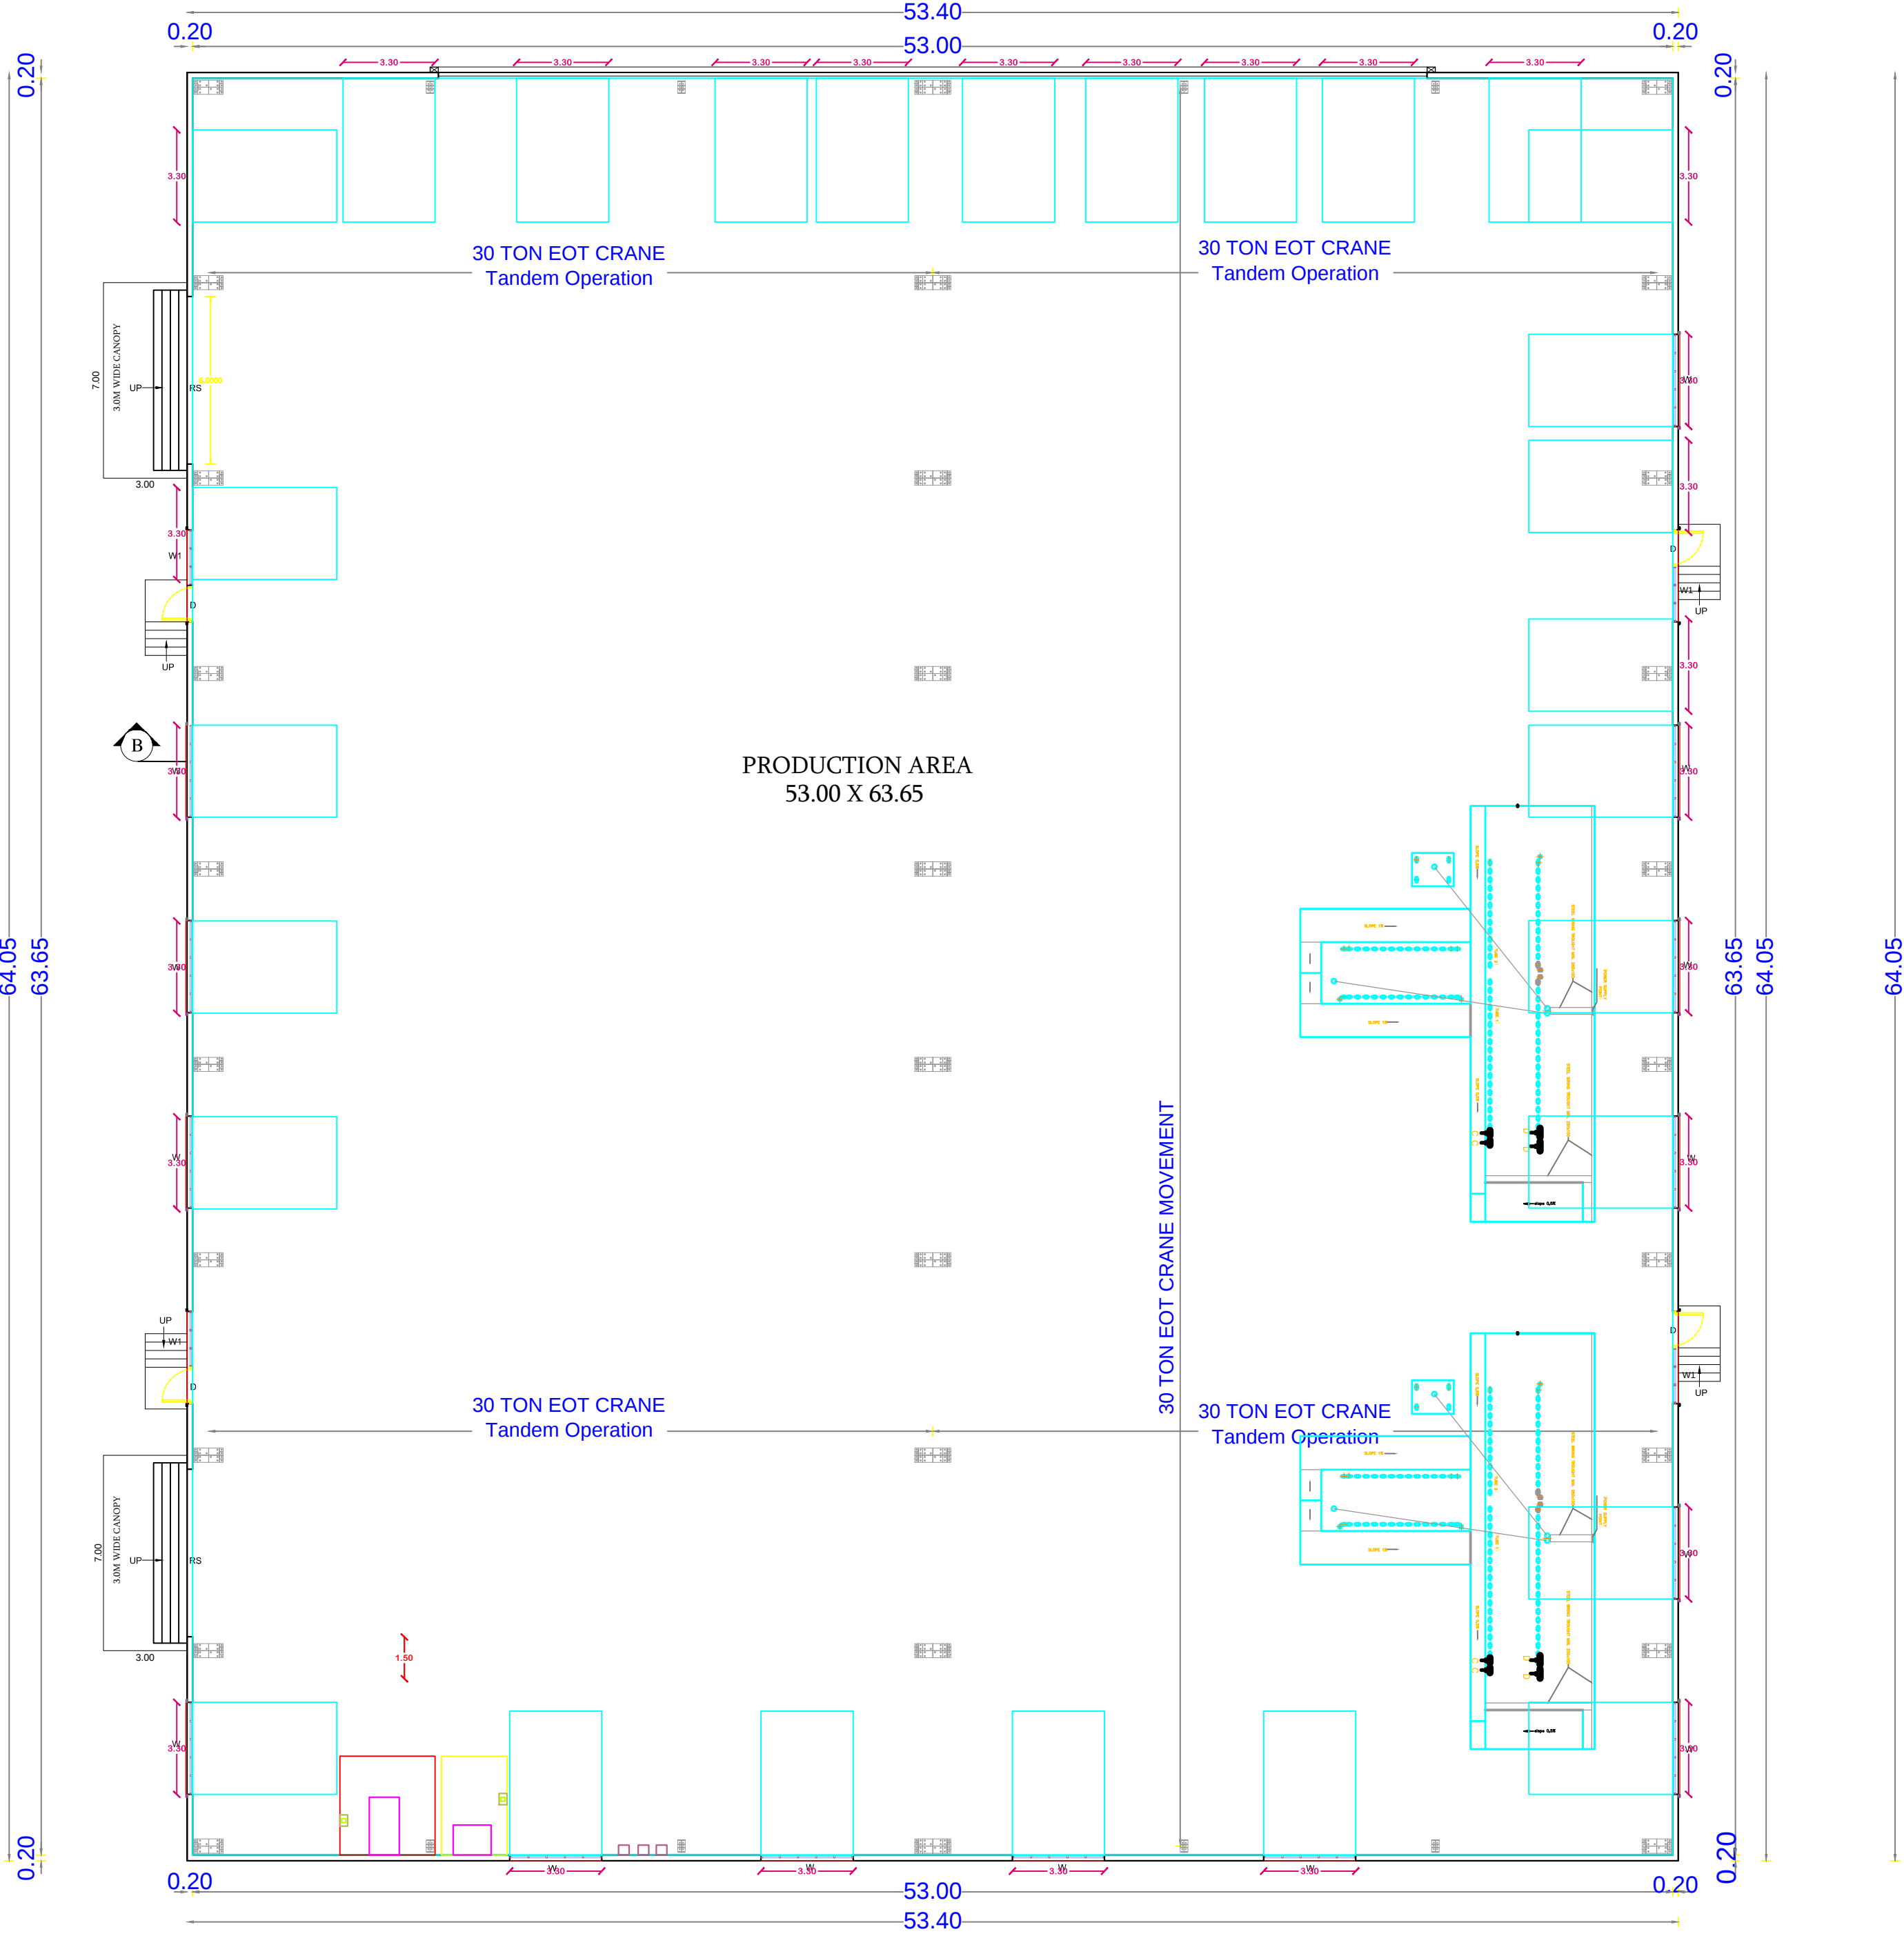

GROUND FLOOR PLAN
FACTORY BUILDING II-3

SLOPE=1IN12
5.54

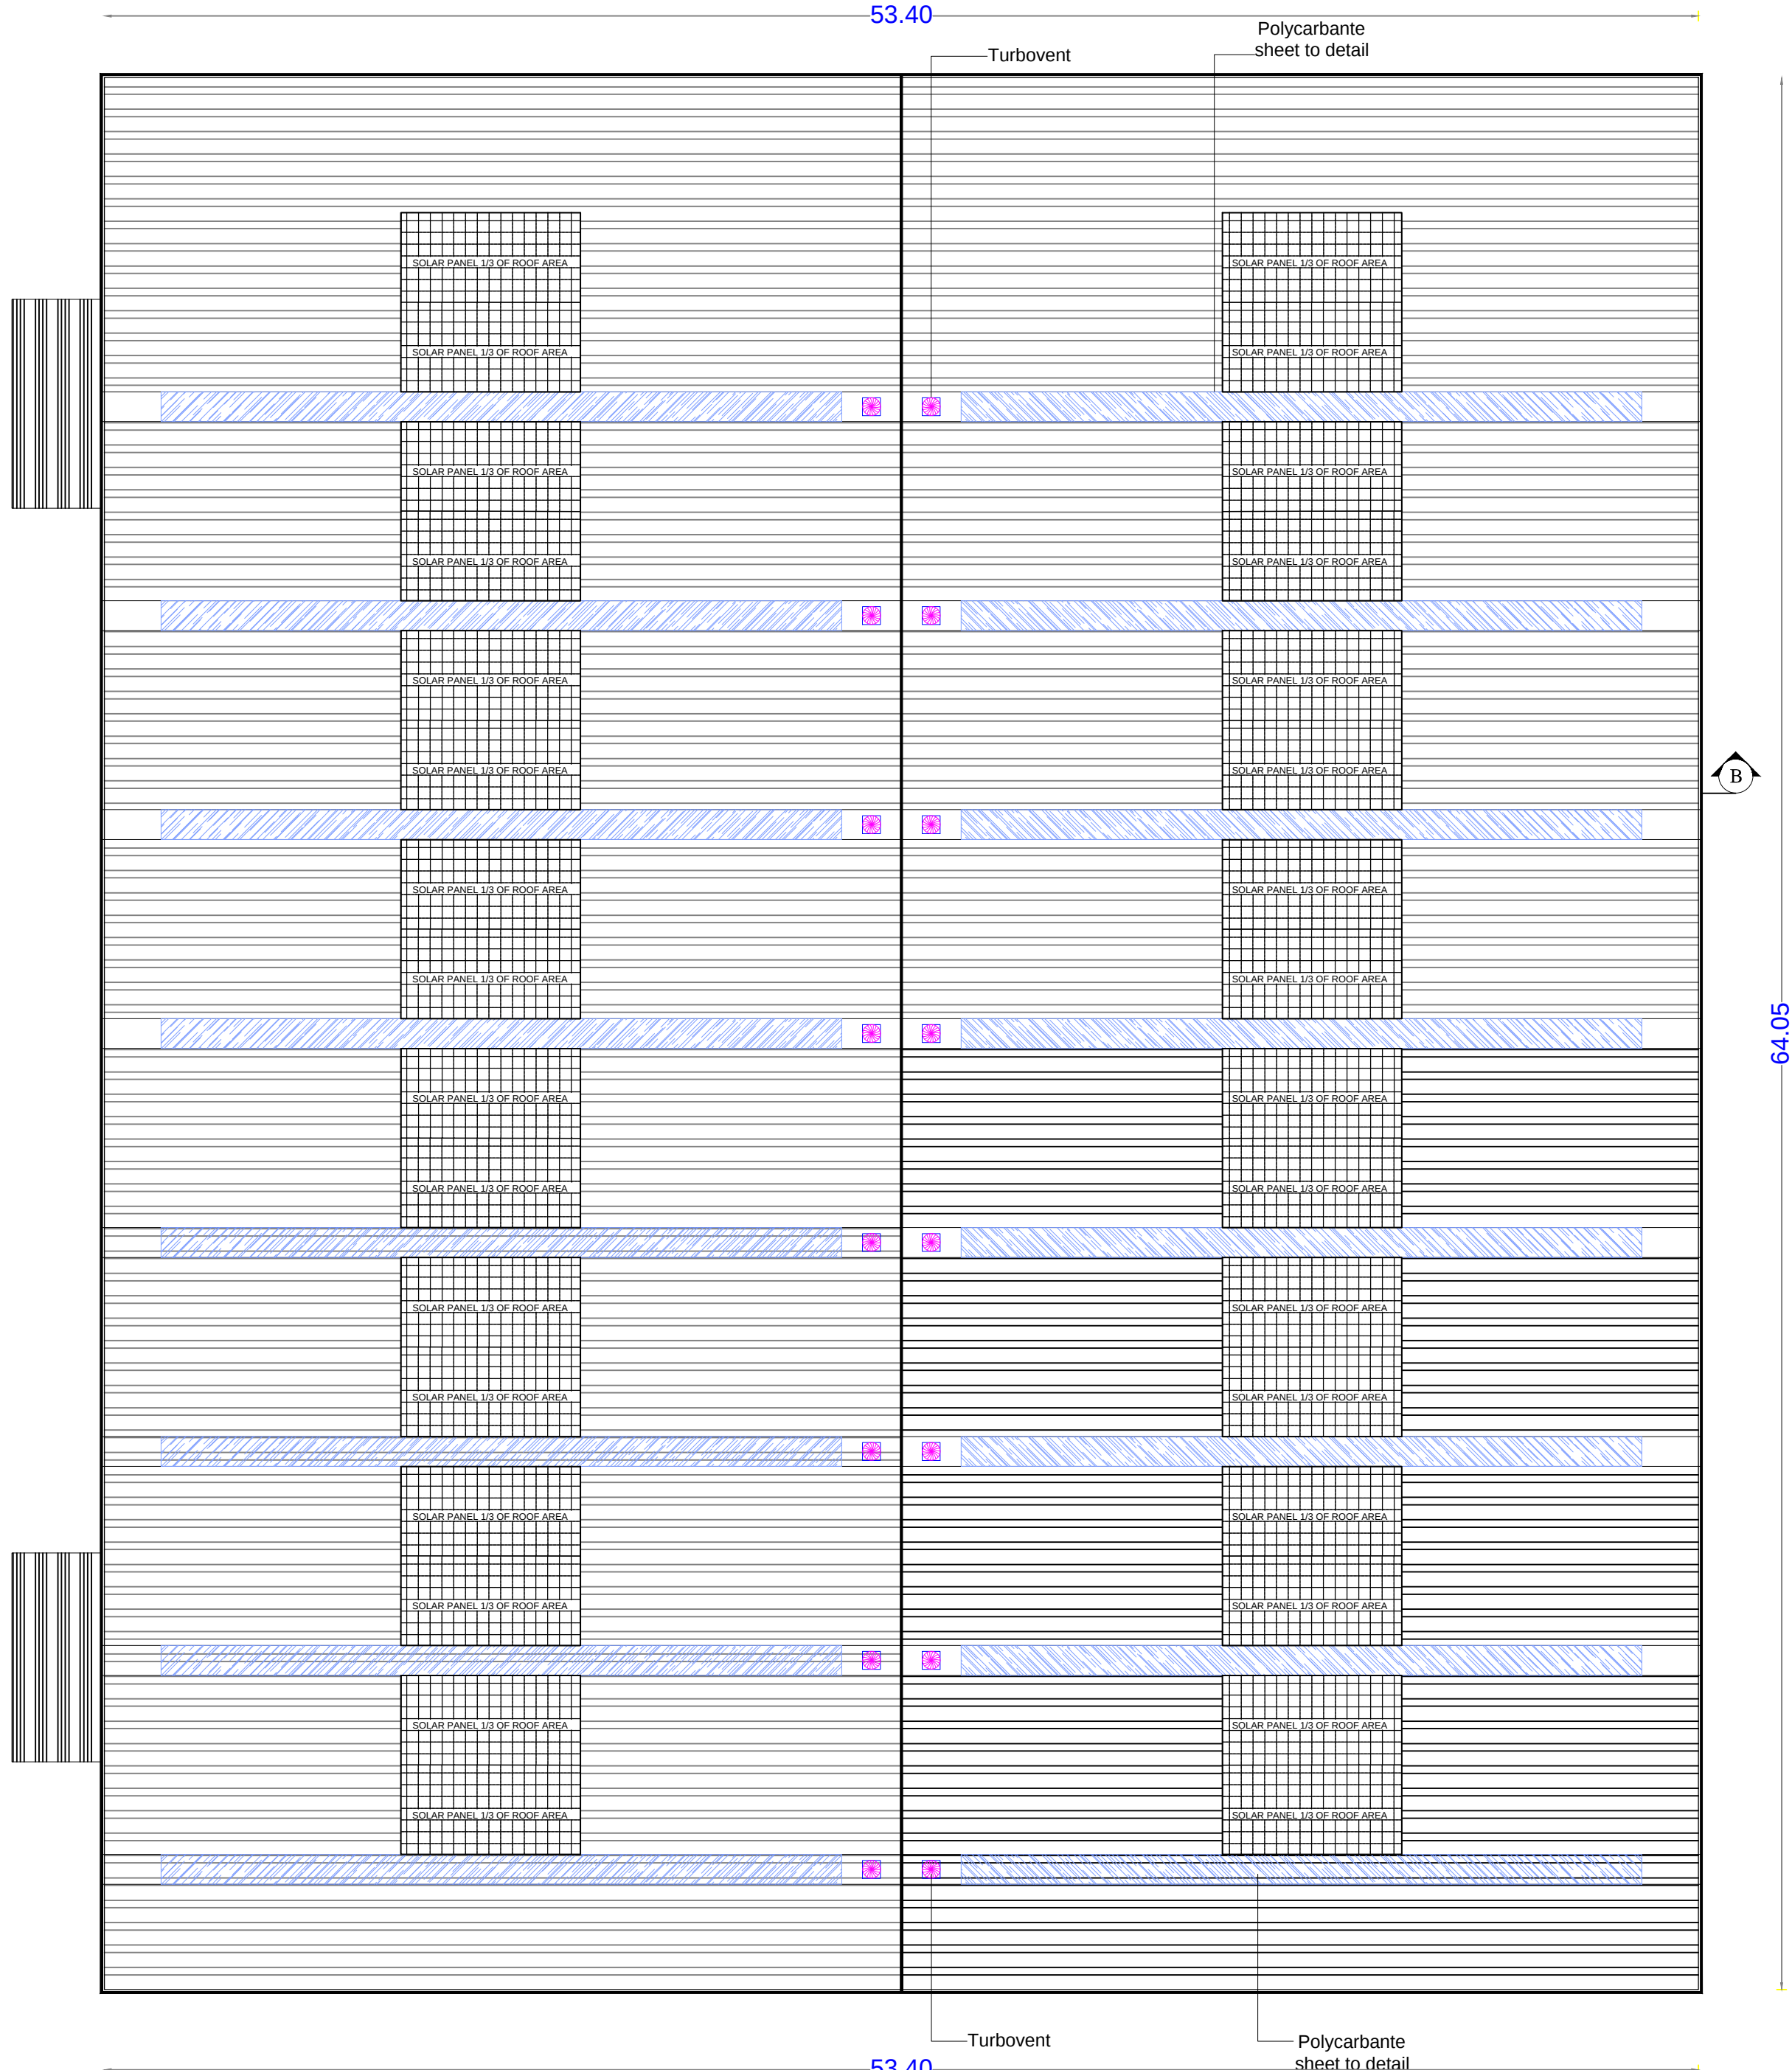

ROOF FLOOR PLAN
FACTORY BUILDING II-3

M/s. WHEELS INDIA LIMITED
PLOT NO.A-4/1A p(1) & A-4/1B, SURVEY NO.32/2(p0),
SIPCOT INDUSTRIAL ESTATE, THERVOYKANDIKAI
VILLAGE, GUMMUDIPOONDI TALUK,
THIRUVALLUR DISTRICT.

TITLE:
FACTORY BUILDING II PLAN,
ELEVATION & SECTION



SCALE: FLOOR PLAN- 1:100,

JOINERY DETAILS

TYPES	DESCRIPTION	SIZE
RS	ROLLING SHUTTER	5.25X5.20
W	WINDOW	3.30X1.50
W1	WINDOW	1.50X1.35
D	DOOR	1.30X2.10

COLOUR REFERENCE

PROPOSED BUILDING
ROAD APPROACH
BOUNDARY
DRIVEWAY

For WHEELS INDIA LIMITED
P RAMESH
Chief Financial Officer

OWNER / OCCUPIER

REGISTERED ENGINEER Gr-1

STRUCTURAL ENGINEER Gr-1

