
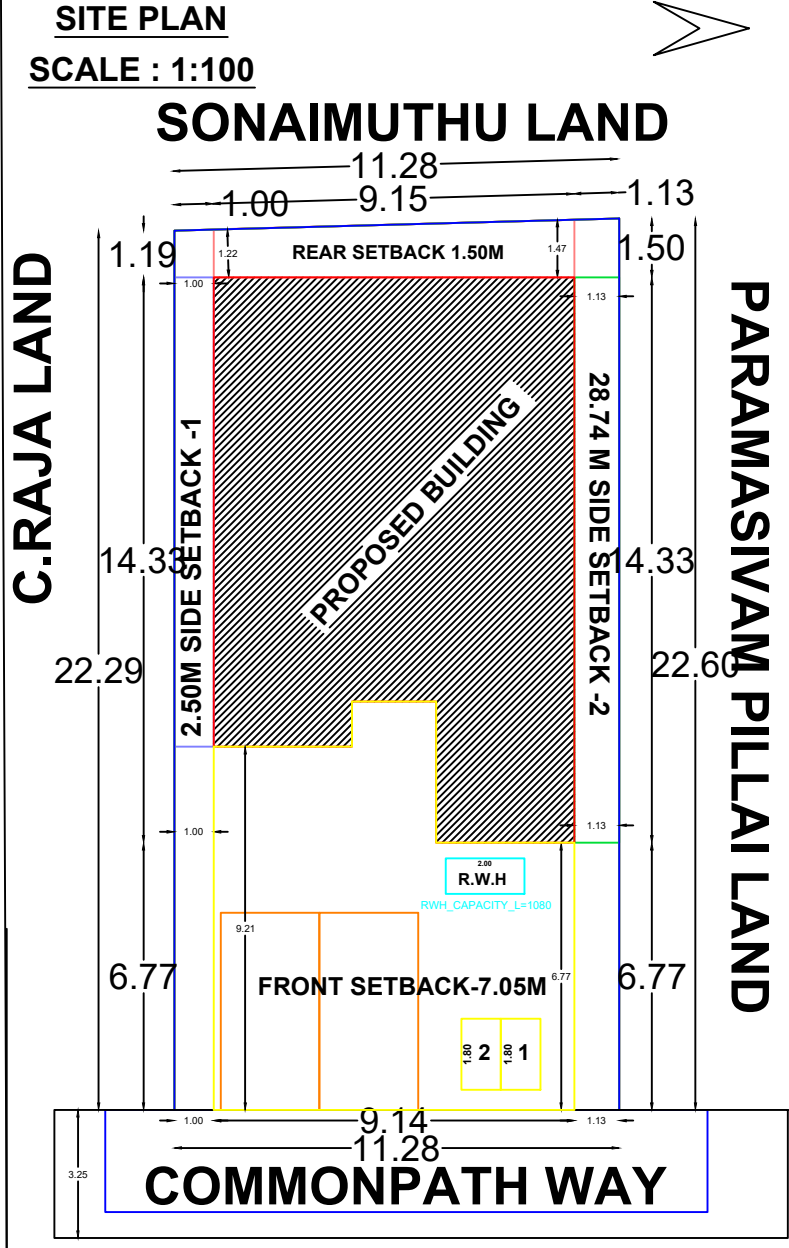


PLAN SHOWING THE PROPOSED CONSTRUCTION OF RCC ROOF GROUND FLOOR & FIRST FLOOR RESIDENTIAL BUILDING AT
SF.NO:468A/1D1,WARD NO: ,PATTA NO:9689, AT ANDIPATTI TOWN PANCHAYAT,ANDIPATTI TALUK,THENI DISTRICT.

APPLICANT: PARAMASIVAM.S

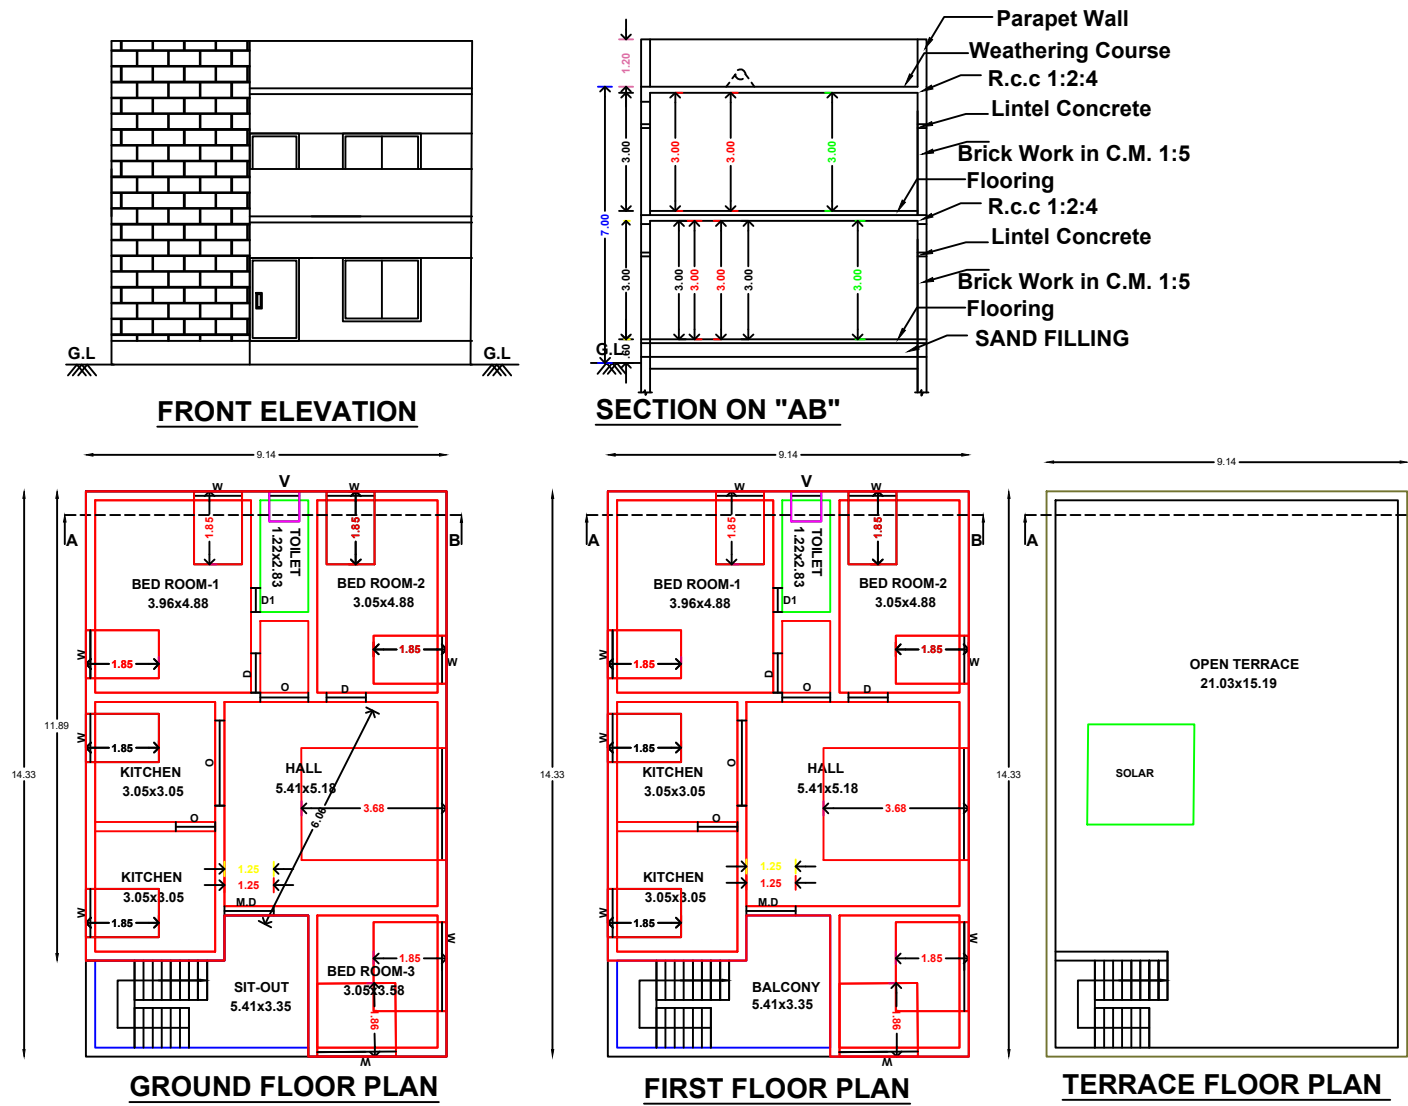

SITE AREA DETAILS:-

SL.NO	SF.NO.	AREA (Sq.Mt) (PATTA)	AREA (Sq.Ft) (DOC.)	AREA (Sq.Mt) (SUPER IMPOSED PLOT)
1.	468A/1D1	253.94	2733.375 (253.94 Sq.Mt)	253.94

BUILTUP AREA DETAILS:-

SL.NO	FLOOR DETAILS	(Sq.Mt)	(Sq.FT)	TOTAL (Sq.Mt)
(i)	TOTAL AREA	253.94	2733.37	253.94
(ii)	Pro.Ground Floor	114.84	1236.13	114.84
(iii)	Pro. First Floor	114.84	1236.13	114.84
(iv)	Open Space	139.10	1497.27	139.10

REFERENCES:

SITE BOUNDARY

Pro. BUILDING

NOTES:-

1. Rain Water Harvesting System to be Provided.

2. Bath ,Kitchen waste water to be used for Garden purpose.

3. Solar Energy System to be Provided.

4. W/C water to be connected with Septic Tank.

All Dimensions are in Metre

REFERENCE

M.D DOOR	3'3"X7'0"
D DOOR	3'0"X7'0"
D1 DOOR	2'5"X7'0"
W WINDOW	5'0"X4'0"
W2 WINDOW	3'0"X4'0"
O OPENING	3'5"X7'0"
V VENTILATOR	2'0"X2'0"
MAIN GATE	8'0"X5'0"

OFFICE USE

APPLICANT

Er.M.ELANGO DCE,B.E.,
CONSULTING ENGINEER
LICENCED BUILDING SURVEYOR
VELAPPAR KOVIL MAIN ROAD
INDIAN OIL PETROL BUNK OPPOSITE
ANDIPATTY=625512
PH:8760254332 - 9489789387

REGISTERED ENGINEER

SHEET NO:01
04 | 07 | 2023