

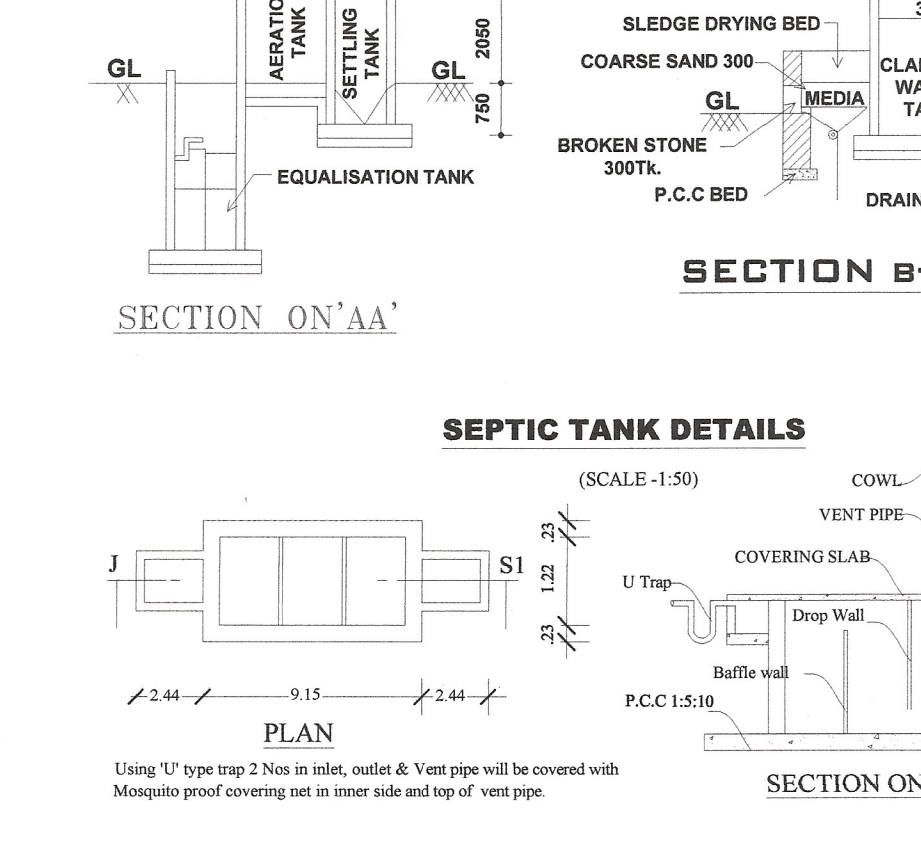
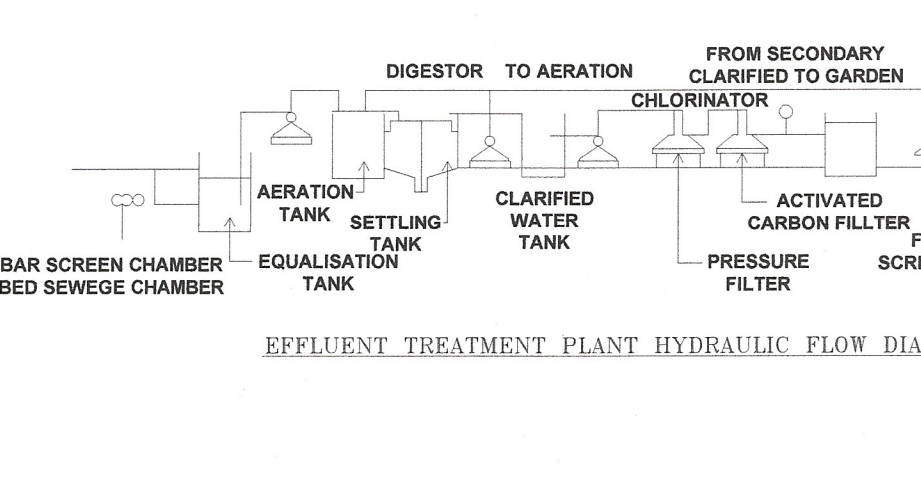
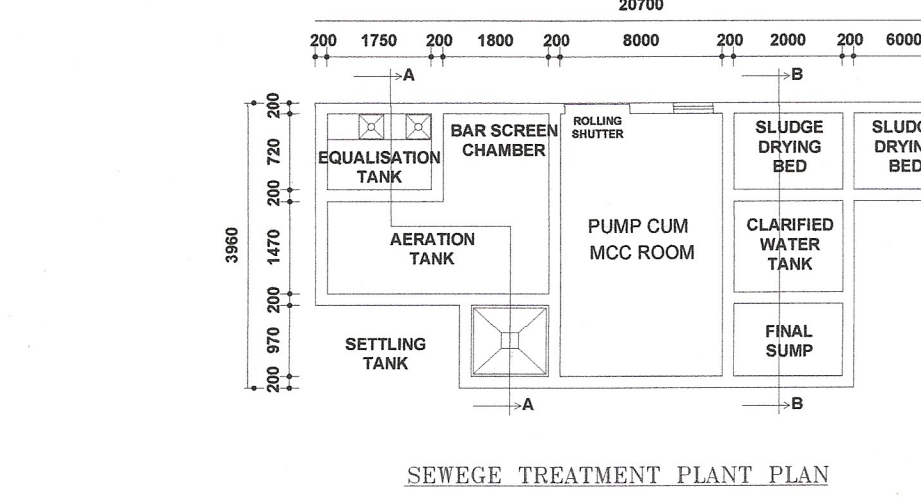
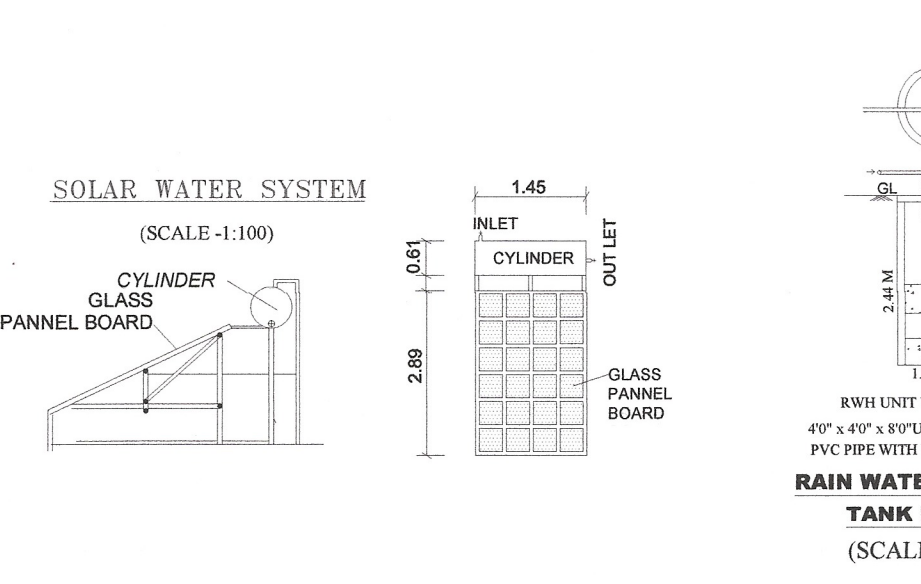
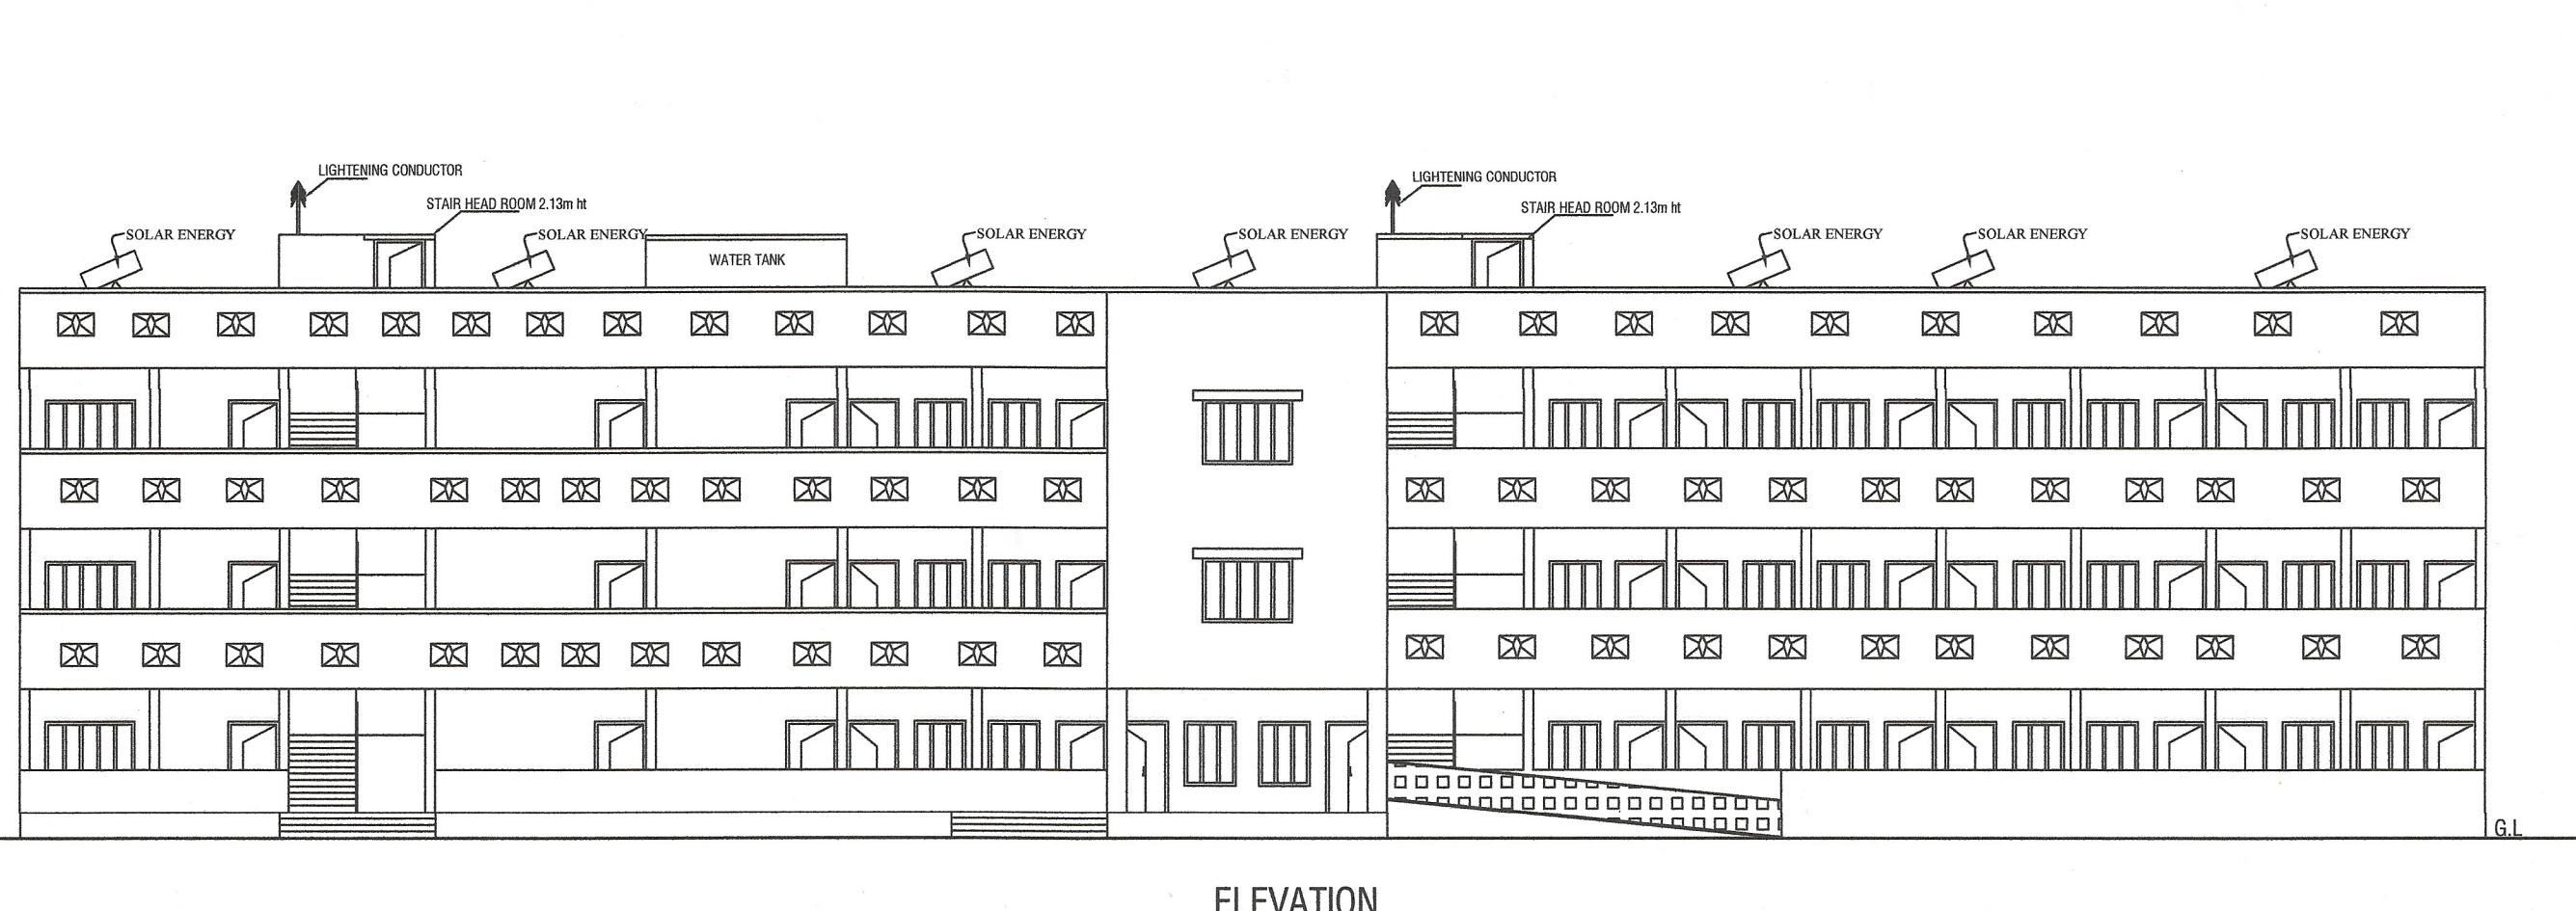
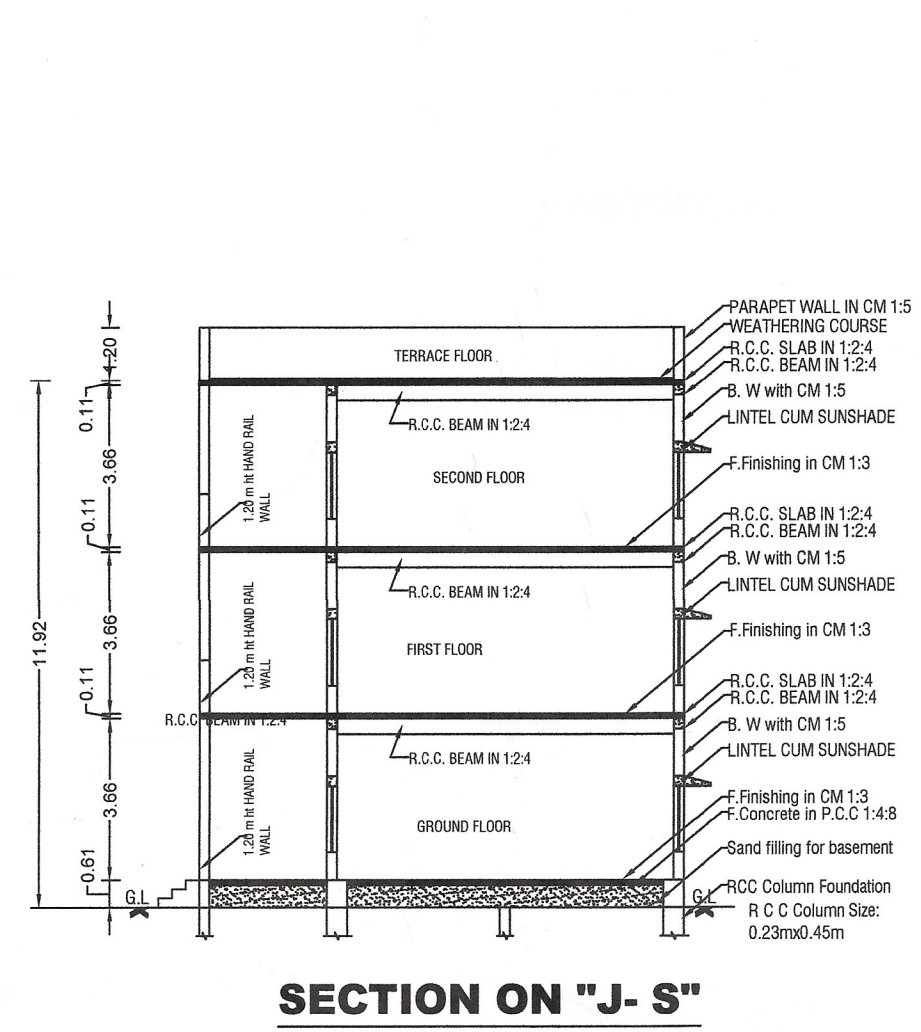
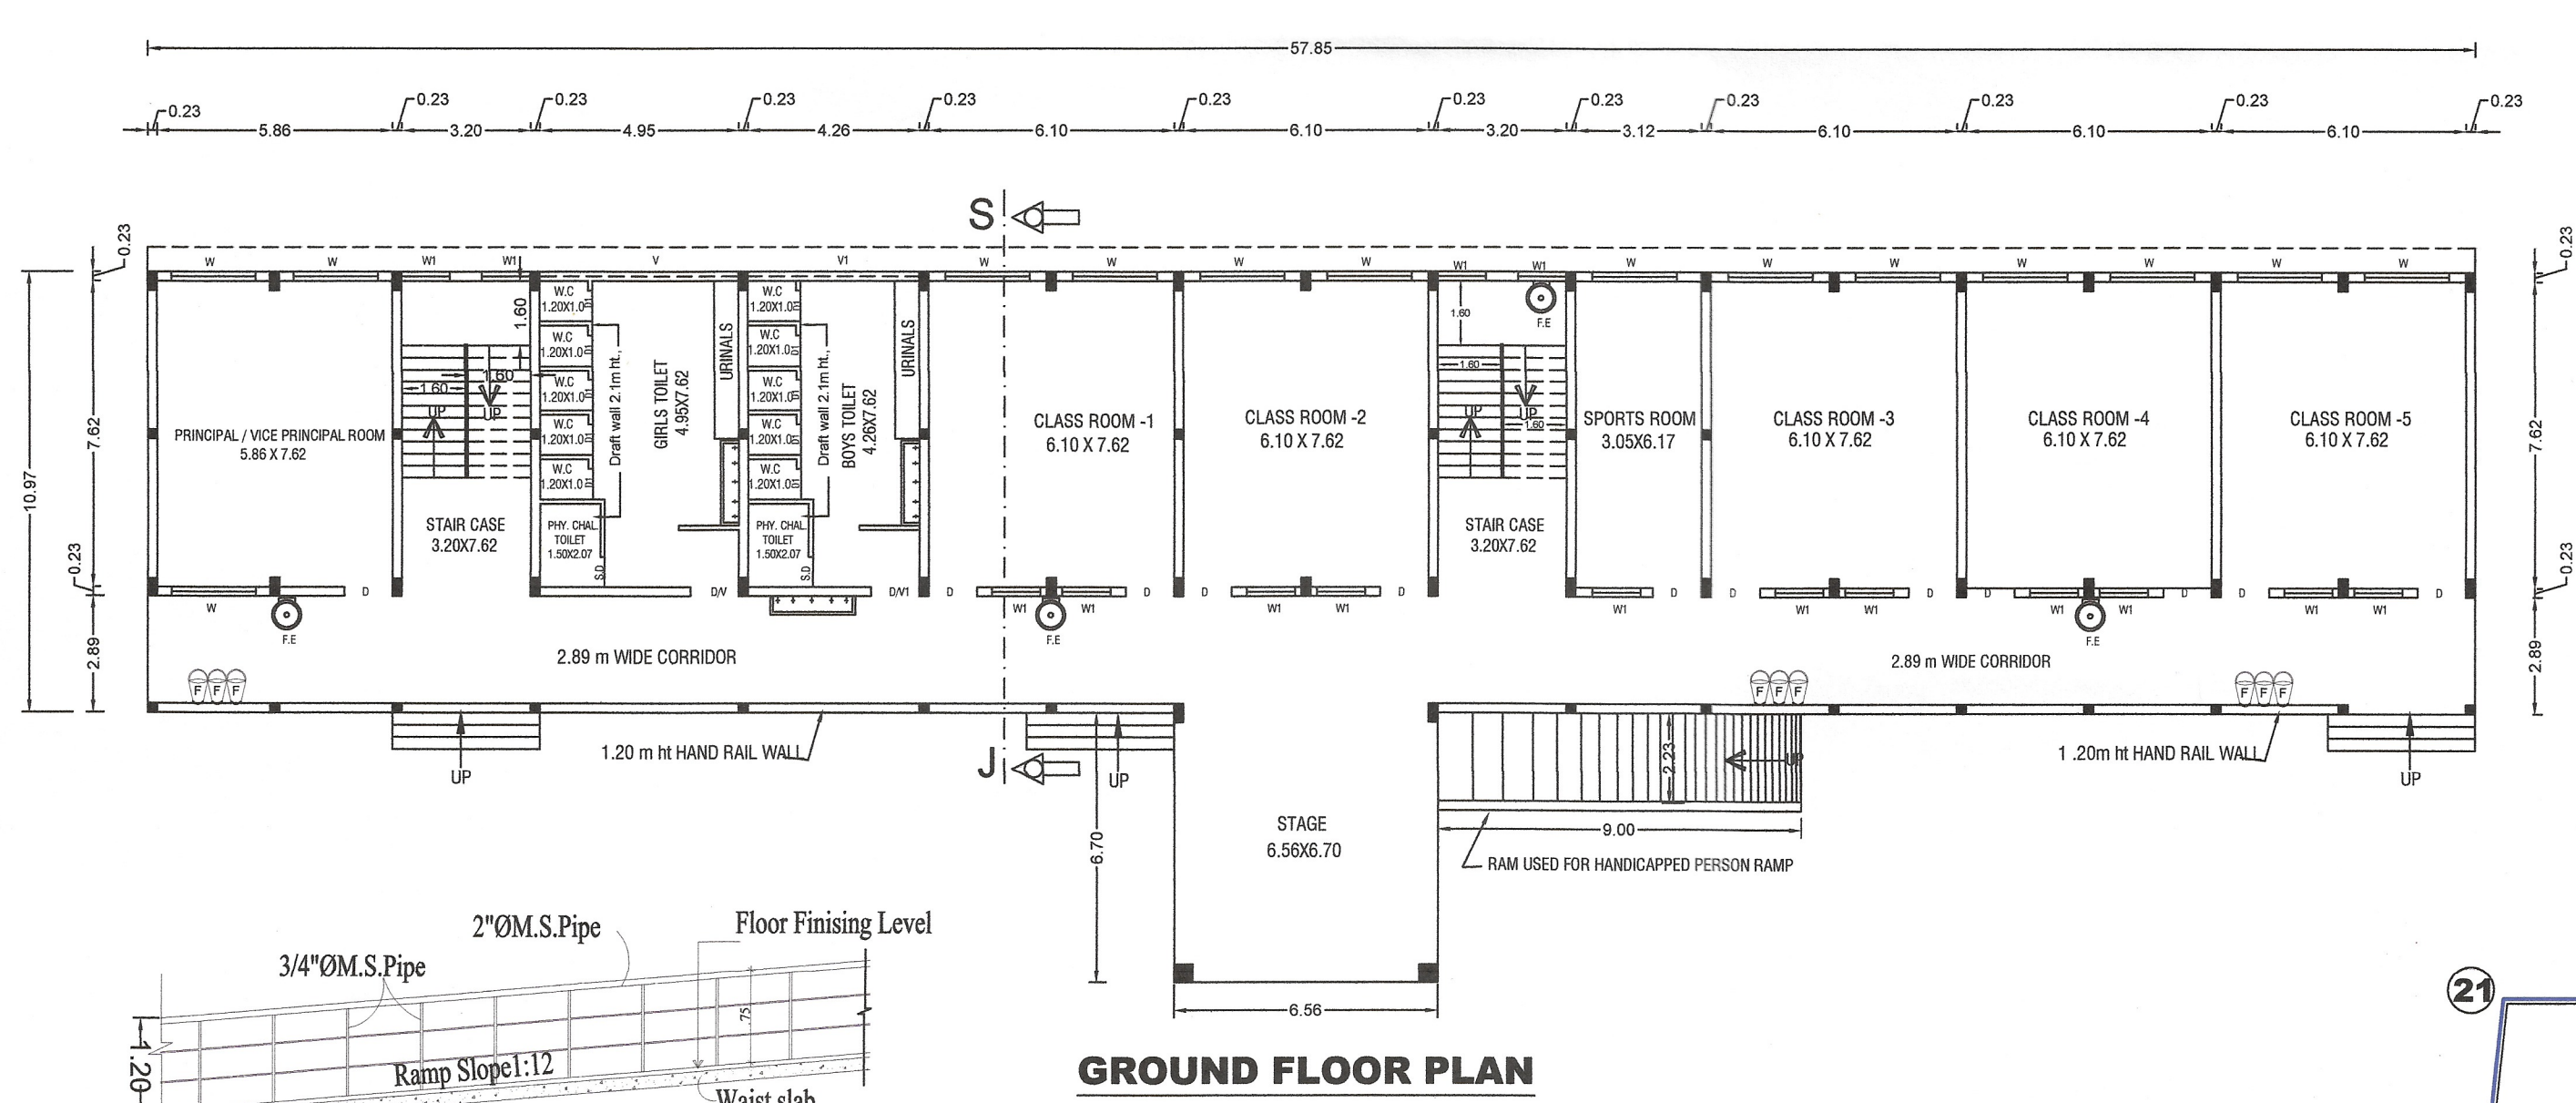
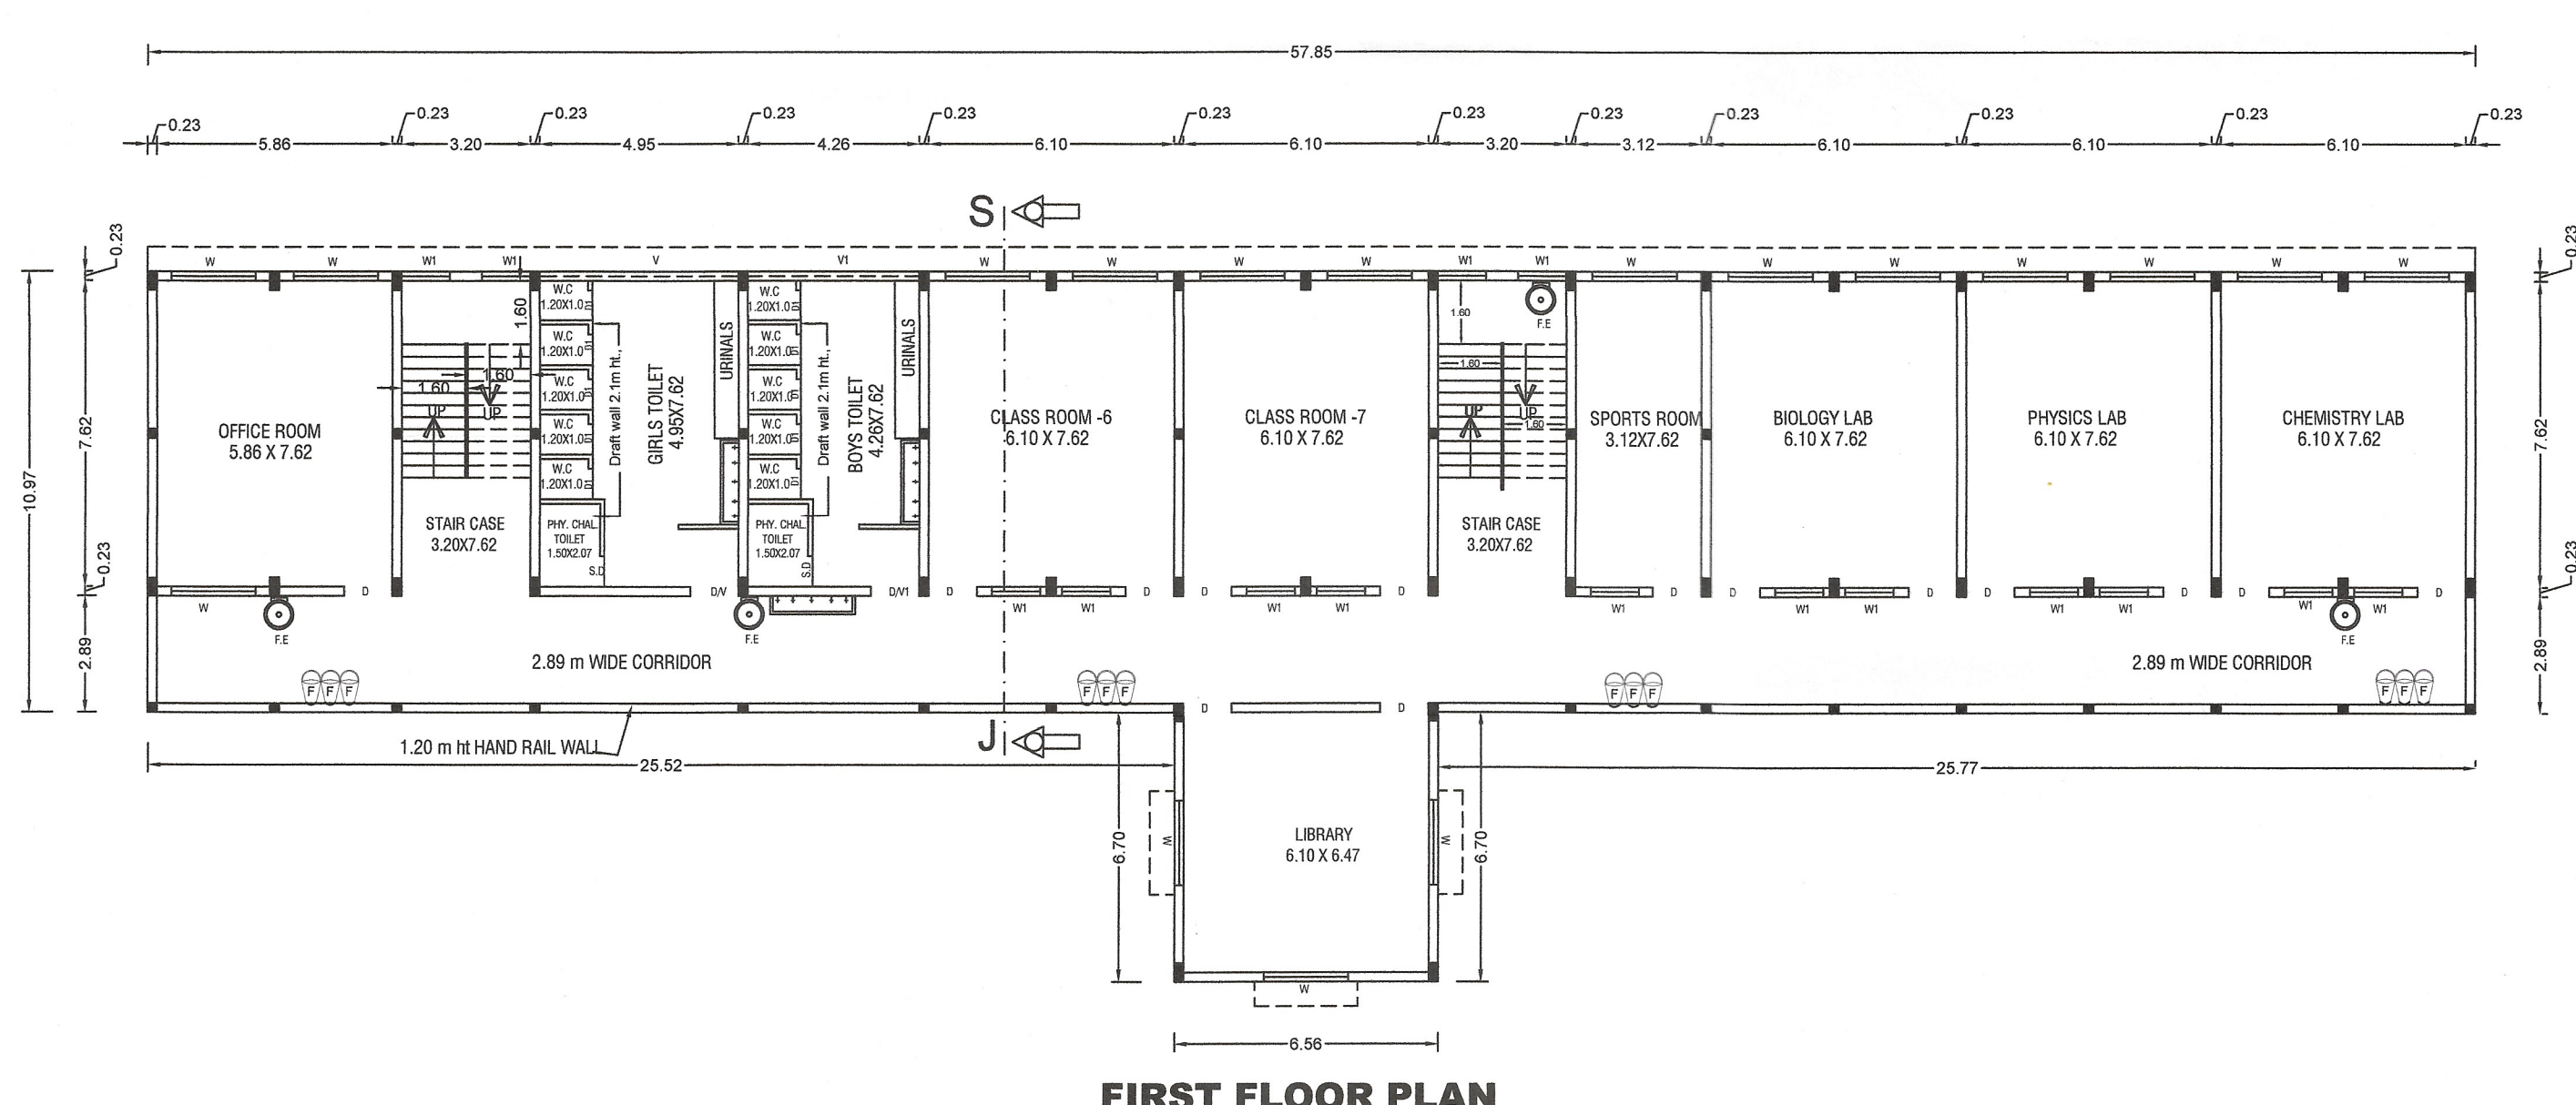
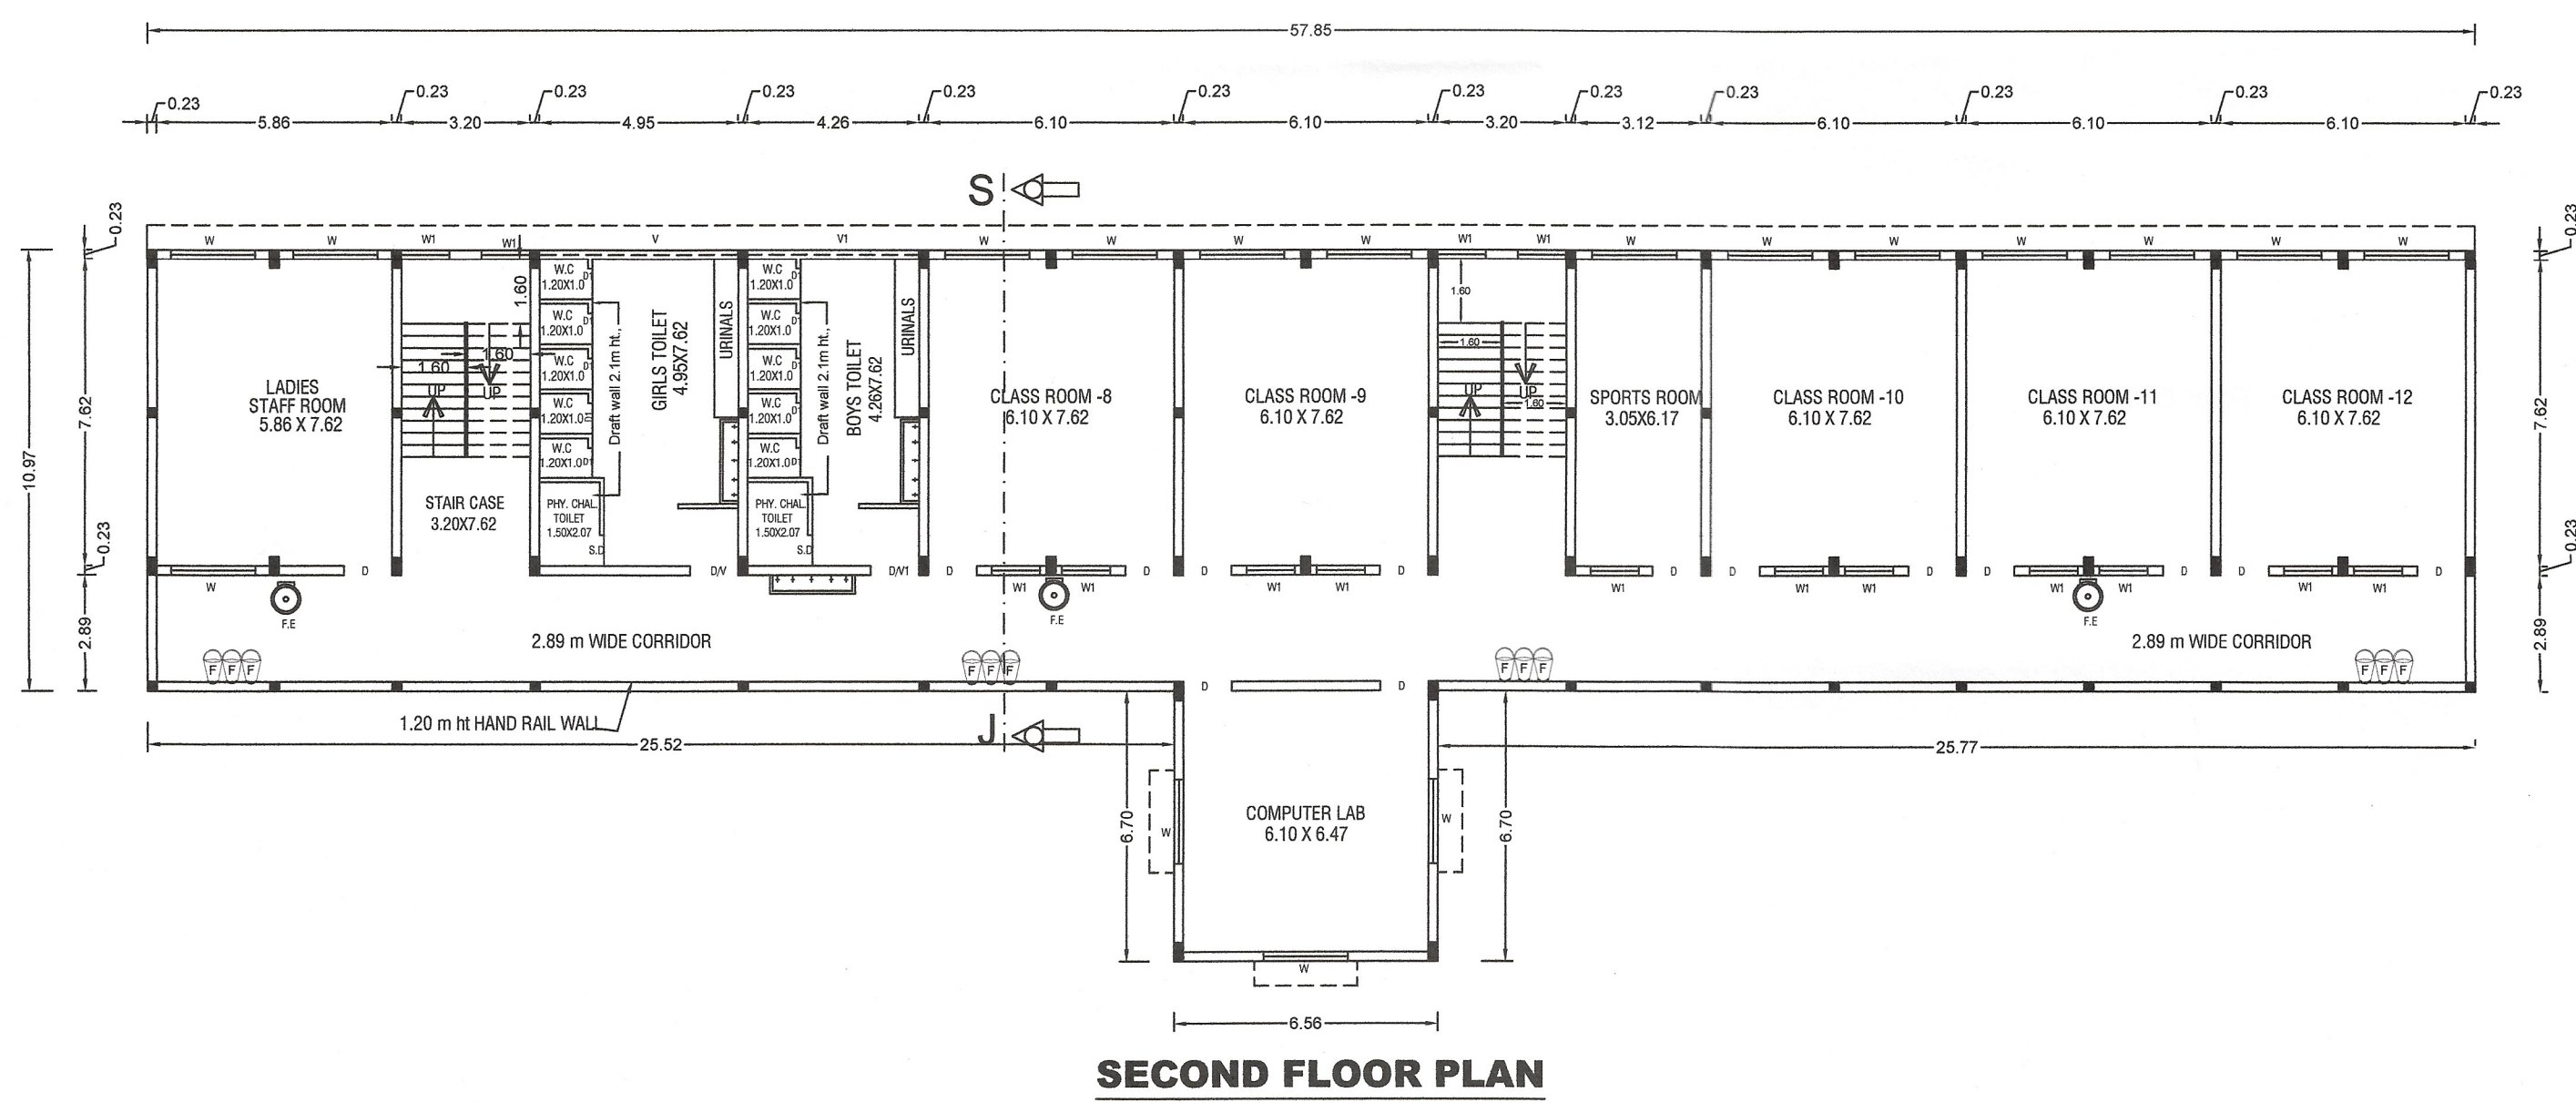
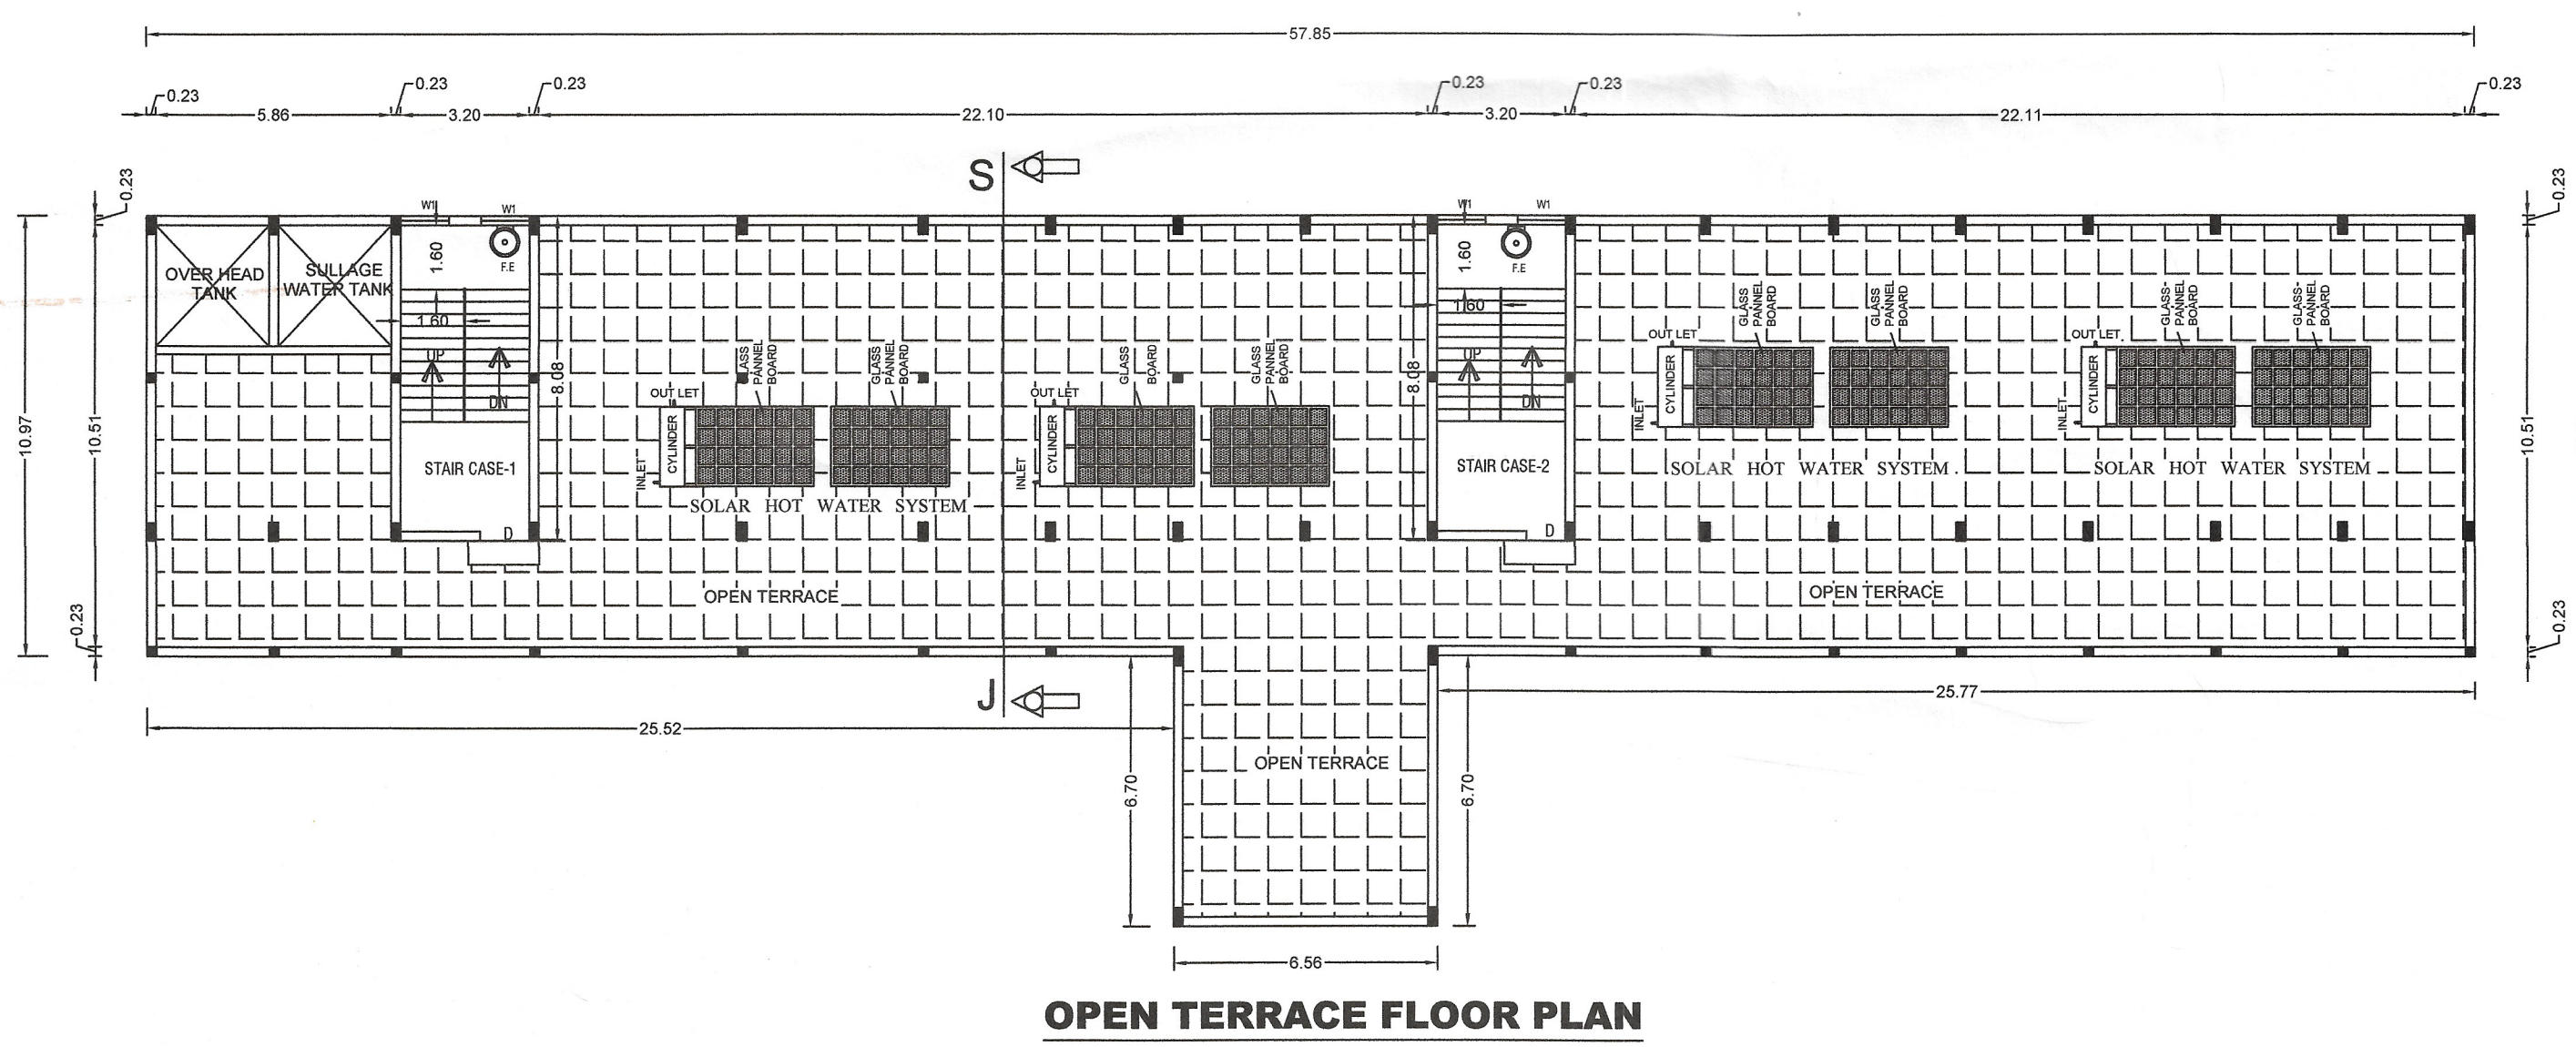
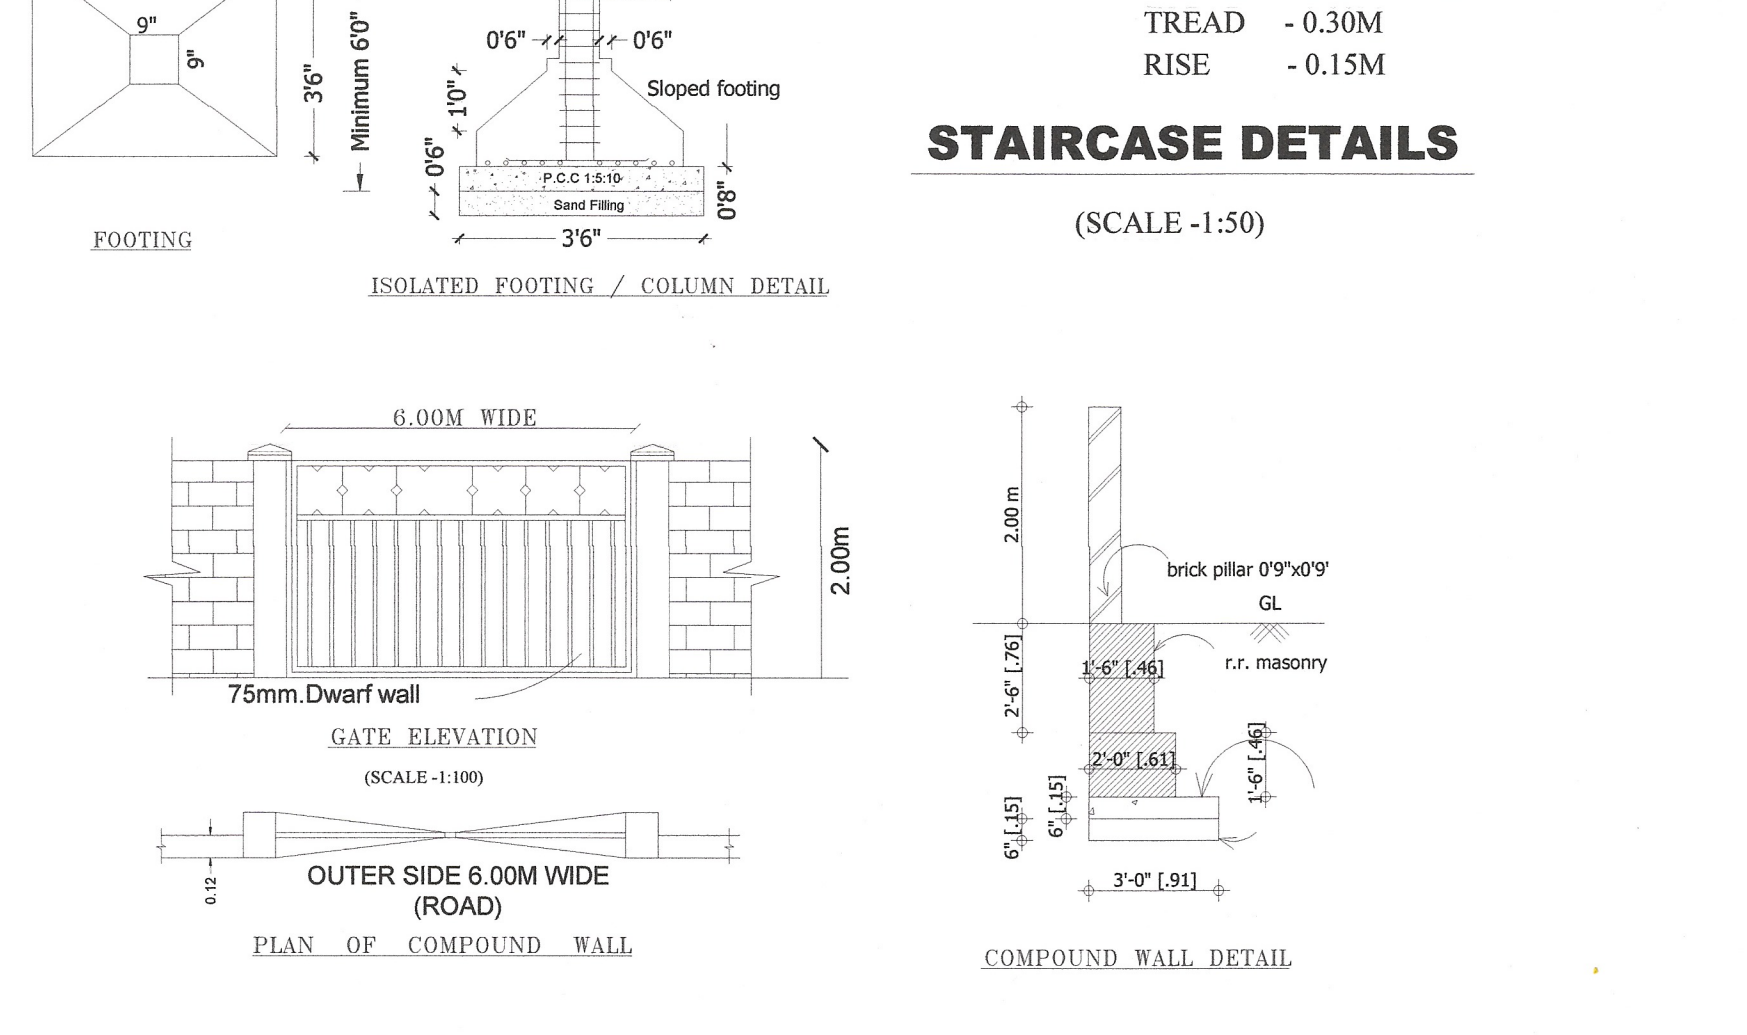


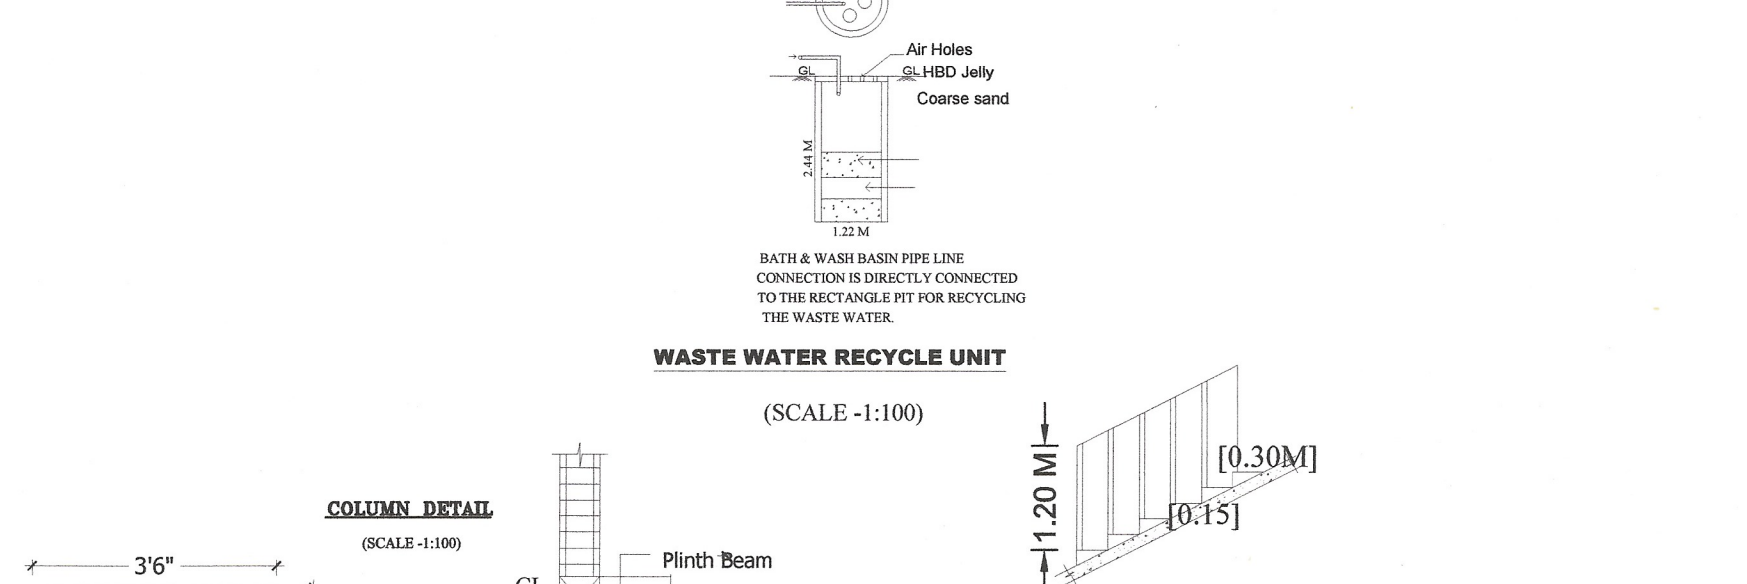

PLAN SHOWING THE PROPOSED CONSTRUCTION OF R.C.C ROOF OF "VR. CP.CE. C B S E INTERNATIONAL SCHOOL" BUILDING BEARING IN S. F. Nos: 360/1A(PART) & 360/3A1A(PART), AT ATHURAI ROAD, DEVIKAPURAM VILLAGE and PANCHAYAT, WEST ARNI PANCHAYAT UNION, CHETPET TALUK, TIRUVANNAMALAI DISTRICT. ALL DIMENSION ARE IN METER. SCALE : 1:100

ONLINE APPLICATION : SWP/BPA/0005541/2023

BP/AD - DTCP (TVM) : 21/2023

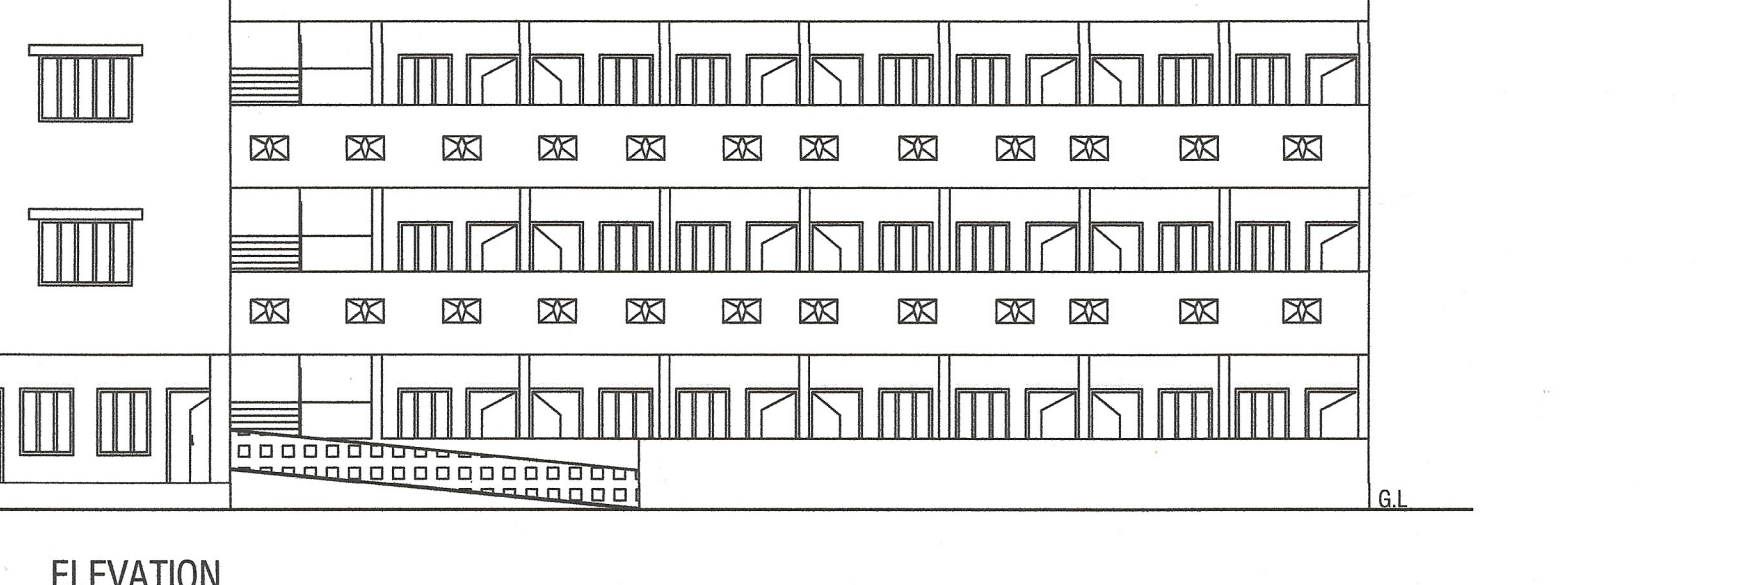

PARKING AREA : Private school

300 Sq.m of class room area = 1 car space
557.78 = 1.85 nos. Say = 2 nos.
Required Car Space = 2 Nos
Provided Car Space = 6 Nos
(Provided For Disabled Person parking = 2 Nos)

2 WHEELER PARKING

50 Sq.m of class room area = 1 no. 2 Wheeler parking
557.78 = 11.15 Nos. Say = 12 nos
Required Two wheeler Space = 12 Nos
Provided Two wheeler Space = 15 Nos

CYCLE PARKING

5 Sq.m of class room area - 1 no. Cycle parking
5.00 = 111.55 Nos. Say = 112 nos
Required Cycle Space = 112 Nos
Provided Cycle Space = 114 Sq.m

COLOUR INDEX

SITE BOUNDARY SHOWN IN
PROPOSED CONSTRUCTION SHOWN IN
O.S.R (PARK) SHOWN IN
EXISTING ROAD SHOWN IN
DRIVE WAY SHOWN IN
EXISTING BUILDING TO BE DEMOLISHED

FIRE CERTIFICATE

NO OBJECTION CERTIFICATE FROM FIRE SERVICES DEPARTMENT WAS OBTAINED.

SPECIFICATIONS

ALL THE DETAILS ARE SHOWN IN SECTION ON 'J'

JOINTERY DETAILS

	M
D DOOR	1.22 X 2.13
D1 DOOR	0.76 X 2.13
W WINDOW	2.10 X 1.52
W1 WINDOW	1.20 X 1.52
V VENTILATOR	4.95 X 0.91
V1 VENTILATOR	4.26 X 0.91

⊙ - F.E.- Fire Extinguisher
⊙⊙ SAND BUCKETS

SITE EXTENT:-

S.F.NO : 360/1A (PART) --- 1.80 Acre
S.F.NO : 360/3A1A (PART) --- 1.60 Acre

AREA STATEMENT:-

FLOOR NAME	Total Buildup Area Sq.M	Non-FSI Area Sq.M	Net FSI Area Sq.M
GROUND FLOOR AREA	678.57	-----	678.57
FIRST FLOOR AREA	678.57	-----	678.57
SECOND FLOOR AREA	678.57	-----	678.57
HEAD ROOM AREA-1	29.57	29.57	-----
HEAD ROOM AREA-2	29.57	29.57	-----
BUILDUP AREA	2094.85	59.14	2035.71
OPEN AREA OF THE SITE	13080.29		

FLOOR AREA RATIO


= 2035.71 / 13758.86 = 0.147 < 2.00

RAIN WATER "H" UNIT

TOTAL CONSTRUCTION AREA = 2035.71 = 67.85 UNITS
30.00 SAY 70 UNITS

O.S.R

REQUIRED O.S.R (10 %) = 1375.88 Sq.m
PROVIDED O.S.R (10.25%) = 1391.96 Sq.m

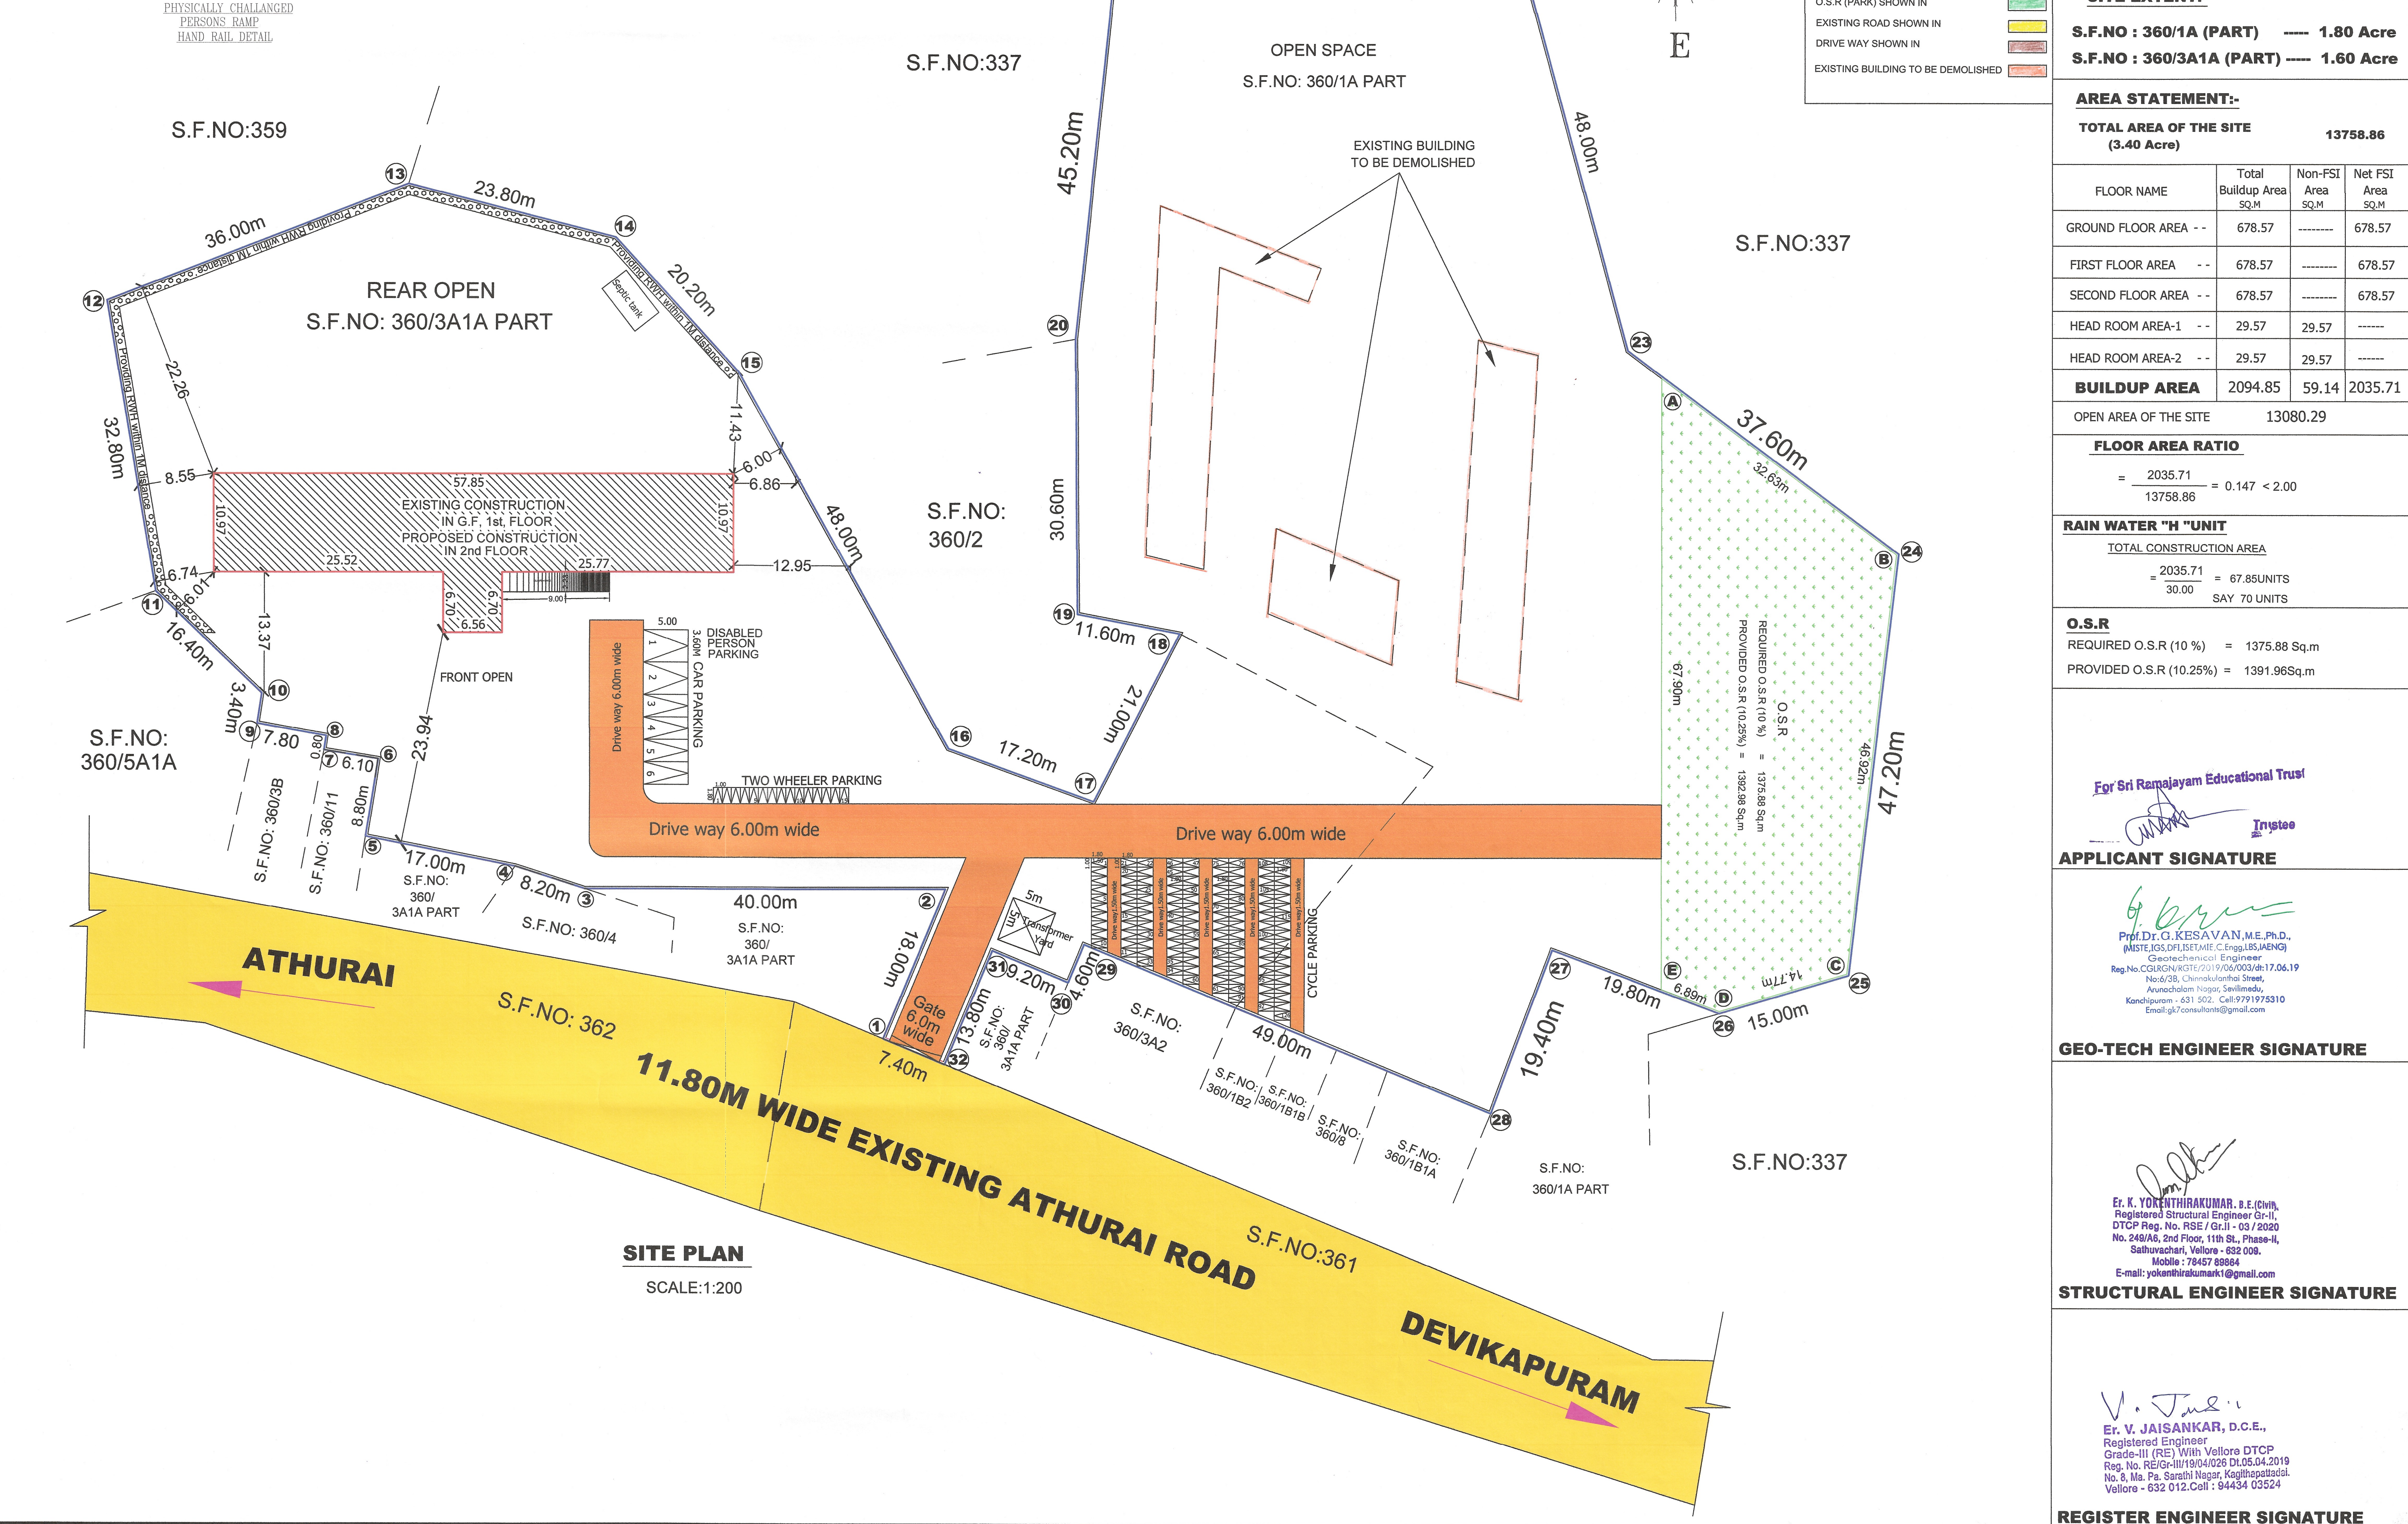

For Sri Ramesh Educational Trust

APPLICANT SIGNATURE

GEO-TECH ENGINEER SIGNATURE

STRUCTURAL ENGINEER SIGNATURE

REGISTER ENGINEER SIGNATURE