


ALL DIMENSIONS ARE IN METER.

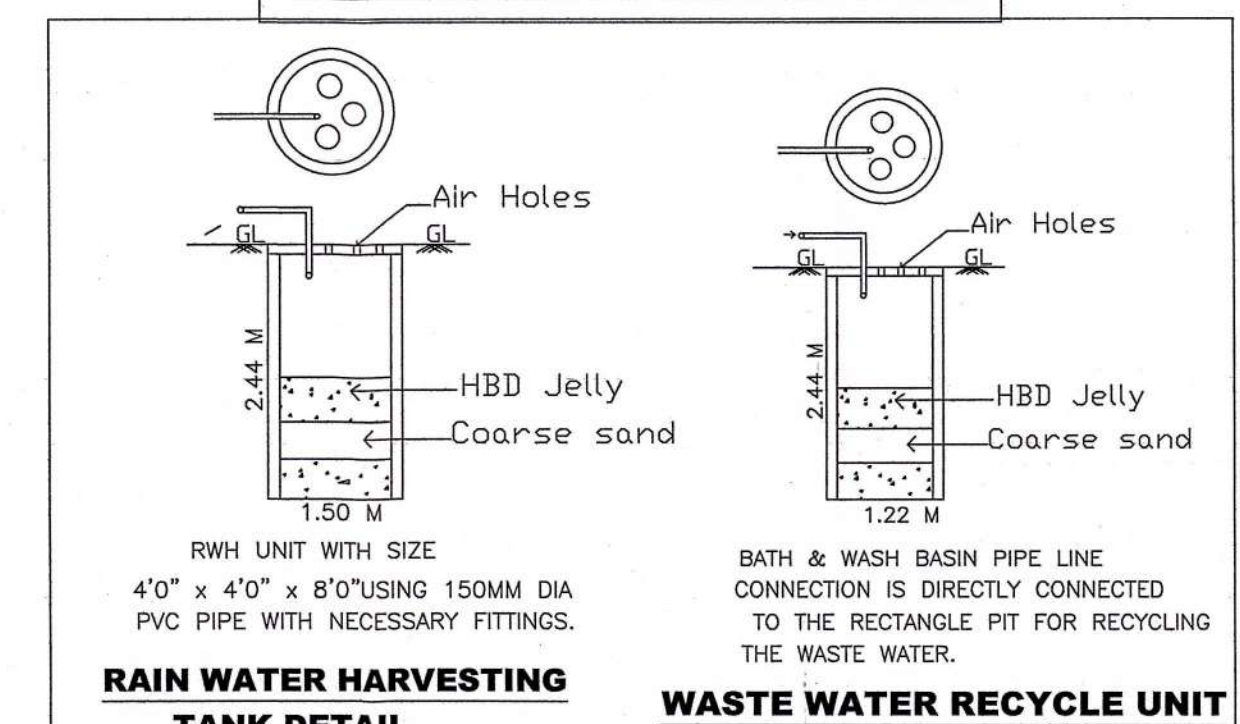

AREA STATEMENT:-	
AS PER FMB	12545.15 SQ.M
AS PER DOCUMENT	12545.15 SQ.M
SUPERIMPOSED PLOT AREA	12557.39 SQ.M

FLOOR NAME	Total Buildup Area SQ.M	Non-FSI Area SQ.M	Net FSI Area SQ.M
EXISTING APPROVAL BLOCK-01			
GROUND FLOOR AREA	2537.24	-----	2537.24
MEZZANINE UPPER AREA(OFFICE USAGE)	202.81	-----	202.81
EB PANEL PLAN AREA	36.60	-----	36.60
SECURITY ROOM AREA	23.52	-----	23.52
TOTAL AREA	2800.17	-----	2800.17

<u>PROPOSED EXTENSION</u>			
FRONT SIDE			
GROUND FLOOR AREA	1206.76	-----	1206.76
MEZZANINE UPPER AREA (OFFICE USAGE)	193.40	-----	193.40
REAR SIDE			
GROUND FLOOR AREA	1187.50	-----	1187.50
TOTAL AREA	2587.66	-----	2587.66
TOTAL BUILT UP AREA	5387.83		5387.83
TOTAL FSI AREA	5387.83		5387.83

$$F.S.I = \frac{F.S.I \text{ AREA}}{PLOT \text{ AREA}} = \frac{5387.83}{12545.15} = 0.43$$


$$F.S.I \text{ ACHIEVED} = 0.43 < 1.50$$

PARKING STATEMENT	
REQUIRED	PROVIDED
LORRY PARK - 3 Nos.	10 Nos.
CAR PARK	4 Nos.
TWO WHEELER PARK	111 Nos.
CYCLE SPACE	111 Nos.

COLOUR INDEX

SITE BOUNDARY SHOWN IN	
PROPOSED CONSTRUCTION SHOWN IN	
EXISTING ROAD SHOWN IN	
DRIVE WAY SHOWN IN	
EXISTING APPROVED BUILDING	

NUMBER OF WORKERS	MALE	FEMALE	TOTAL
	40	10	50

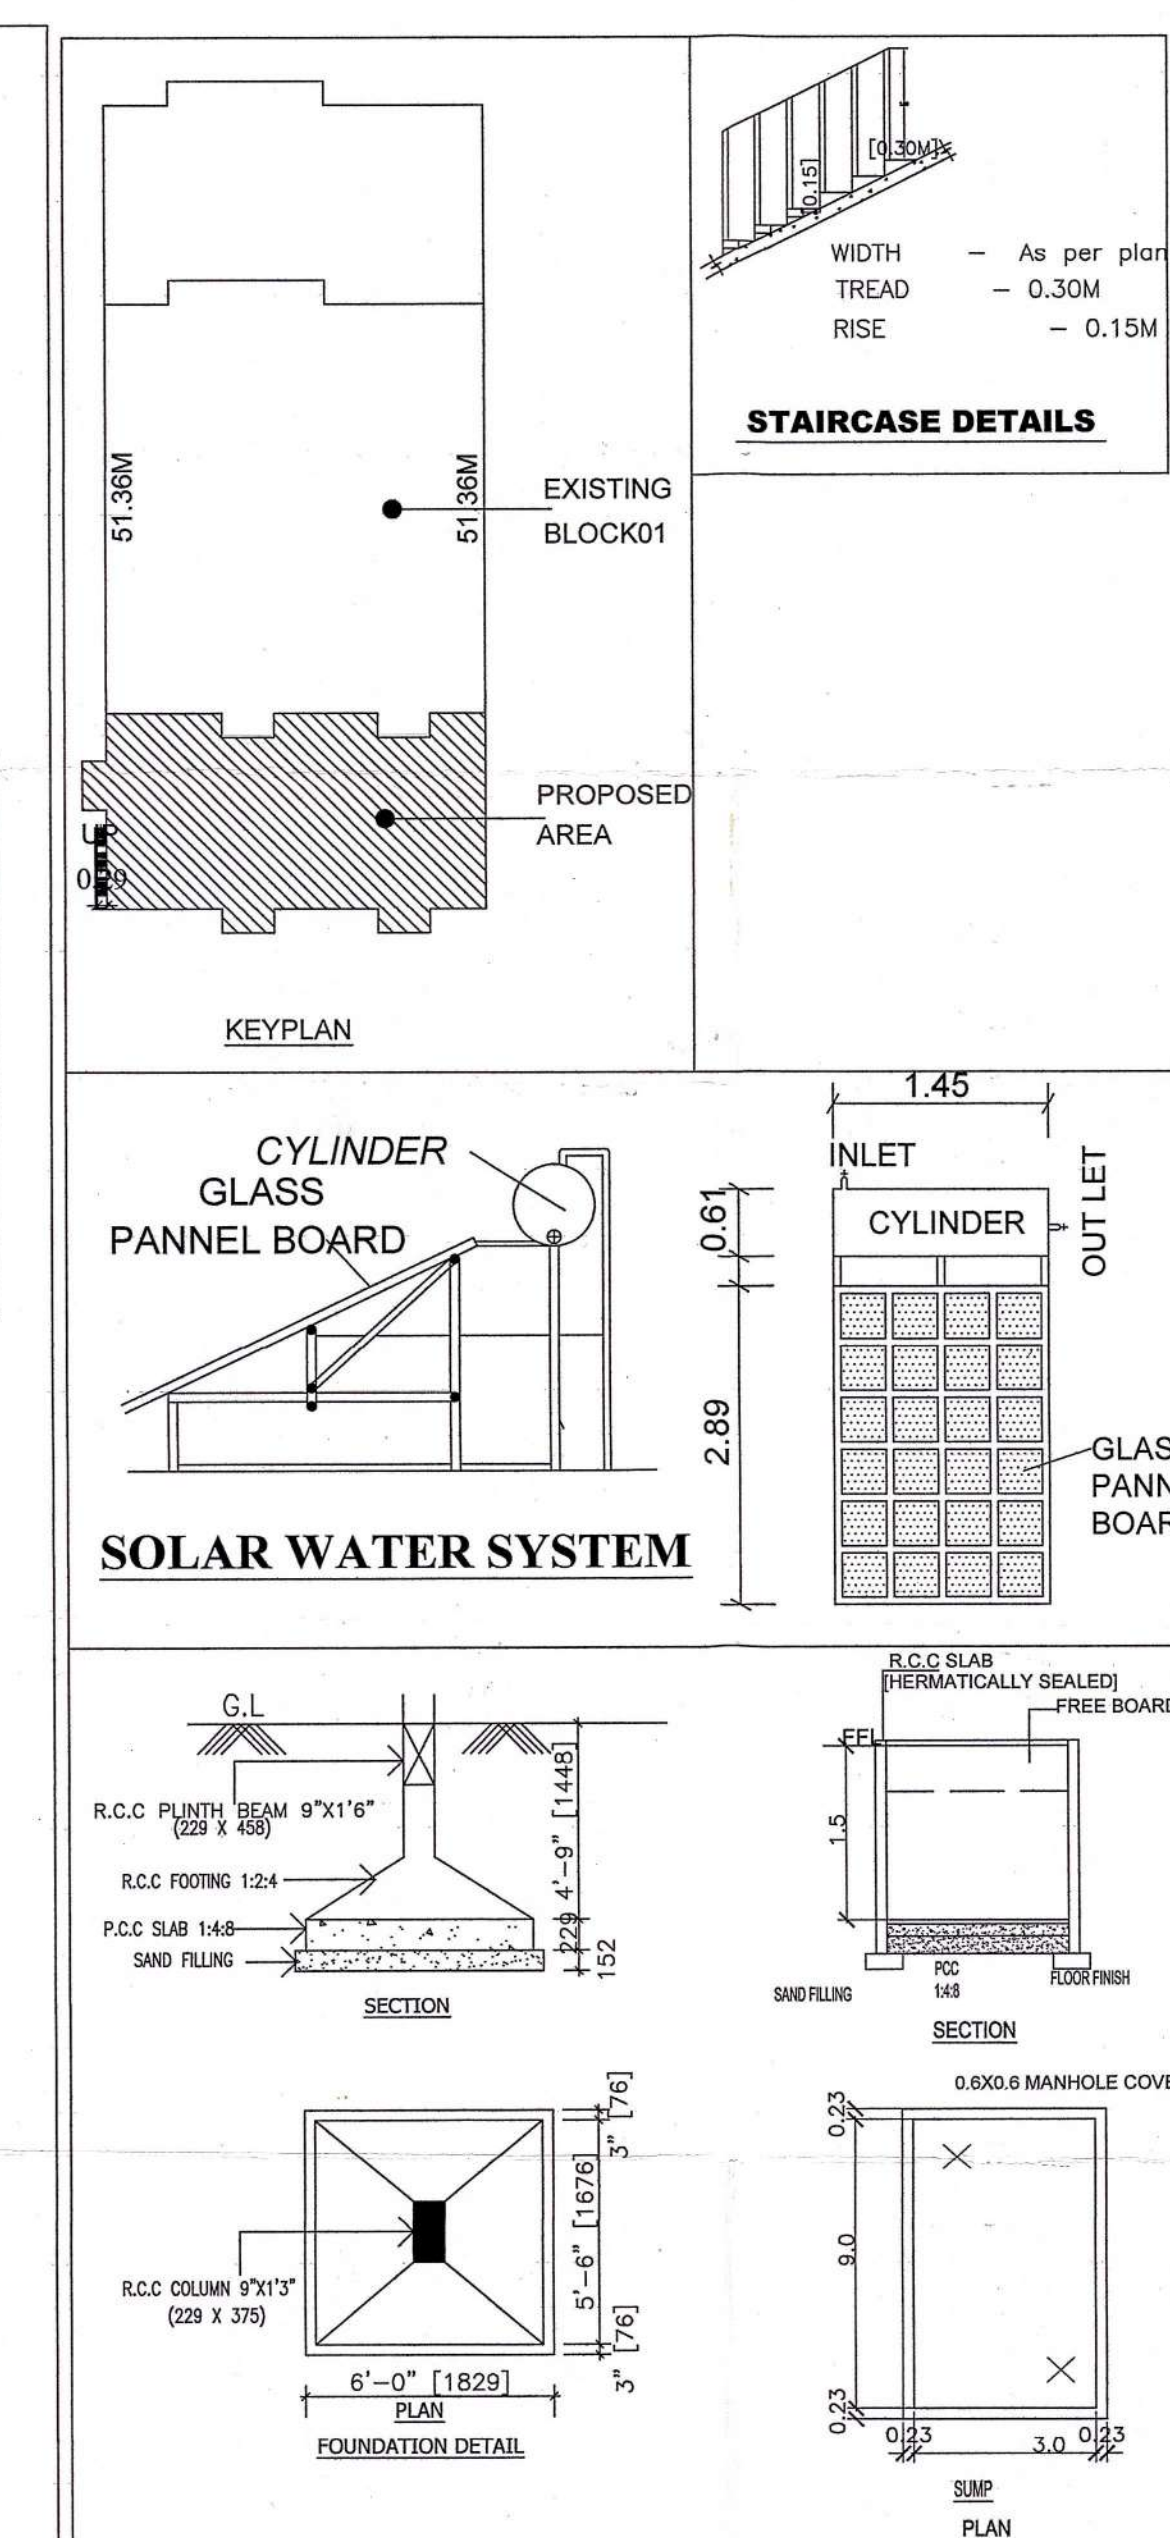

For M P M PRIVATE LIMITED
Executive Officer

APPLICANT SIGNATURE