

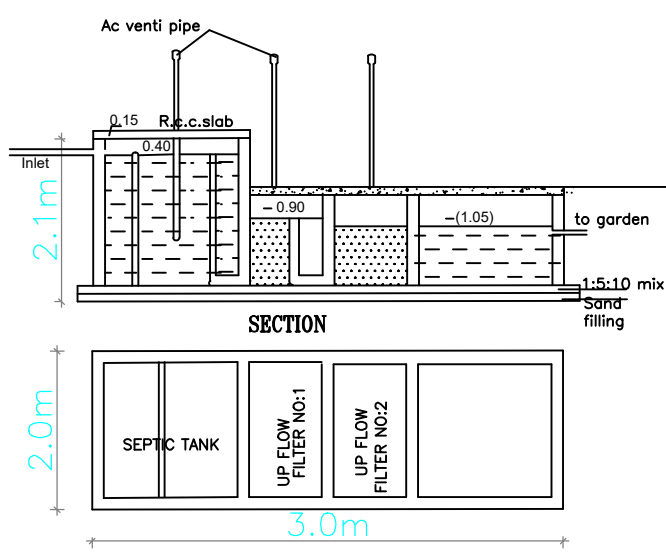
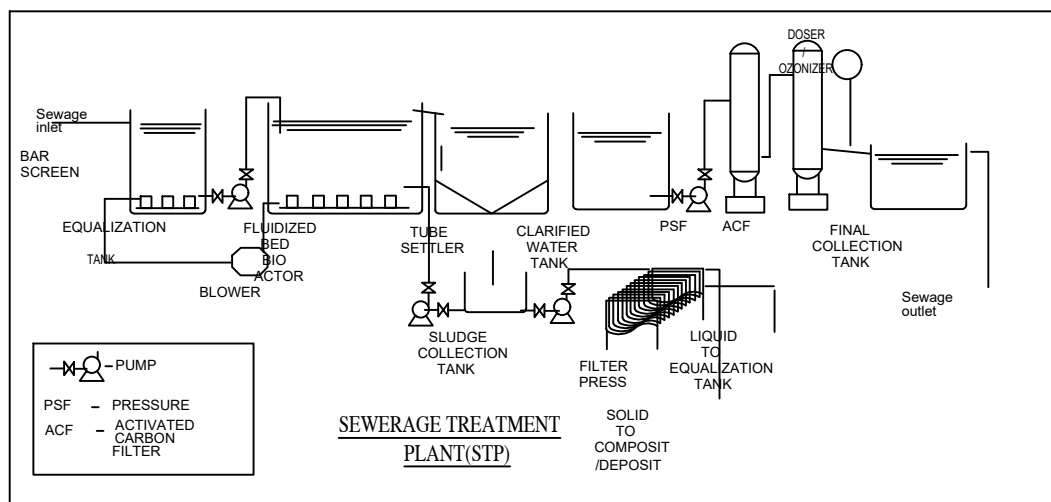
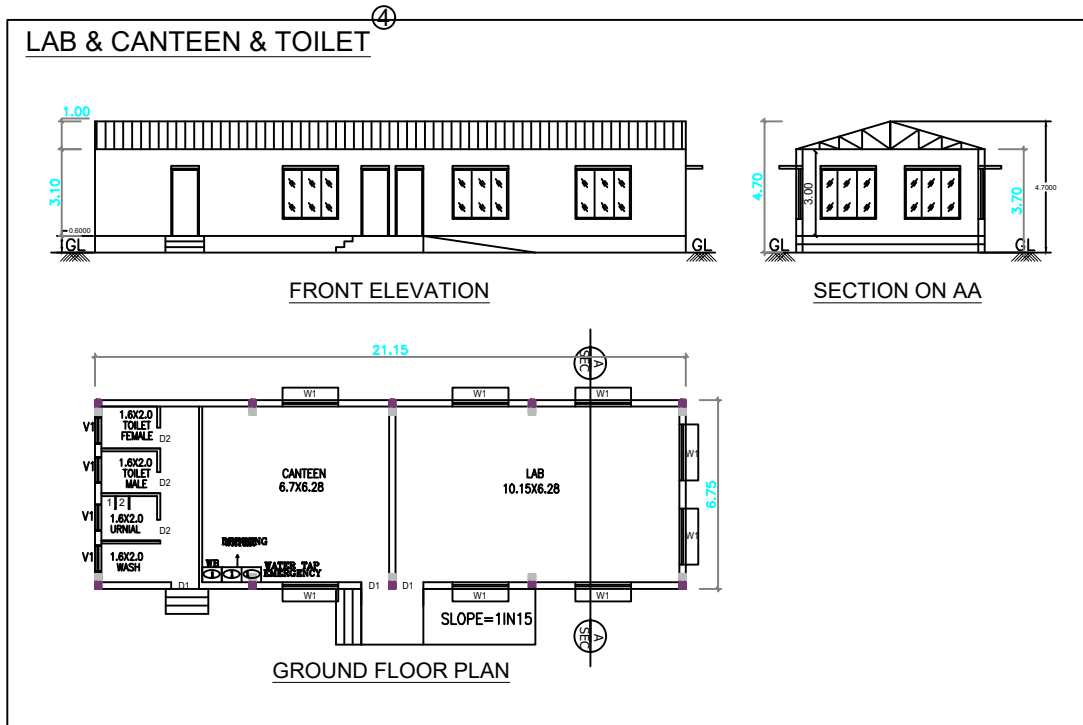
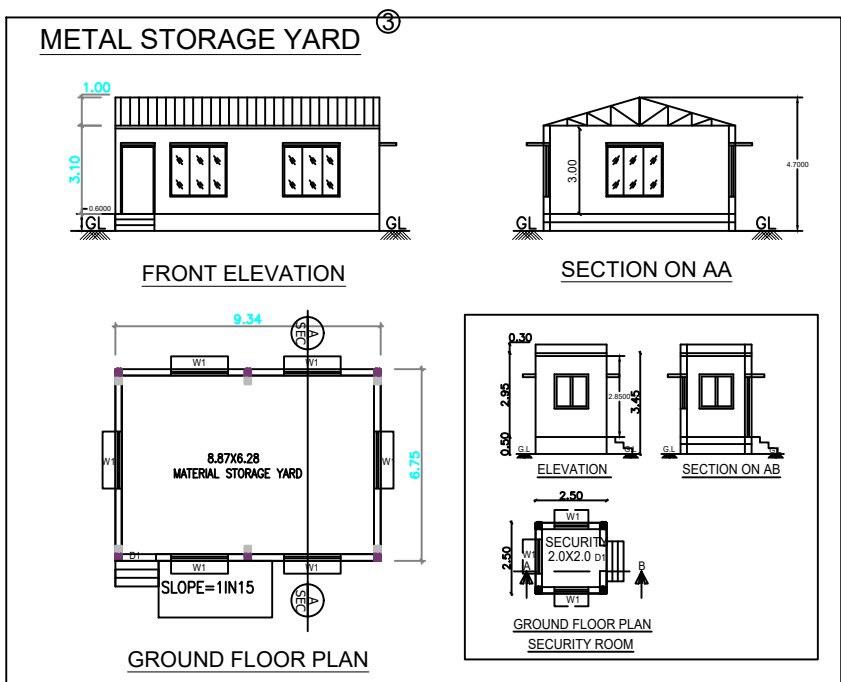
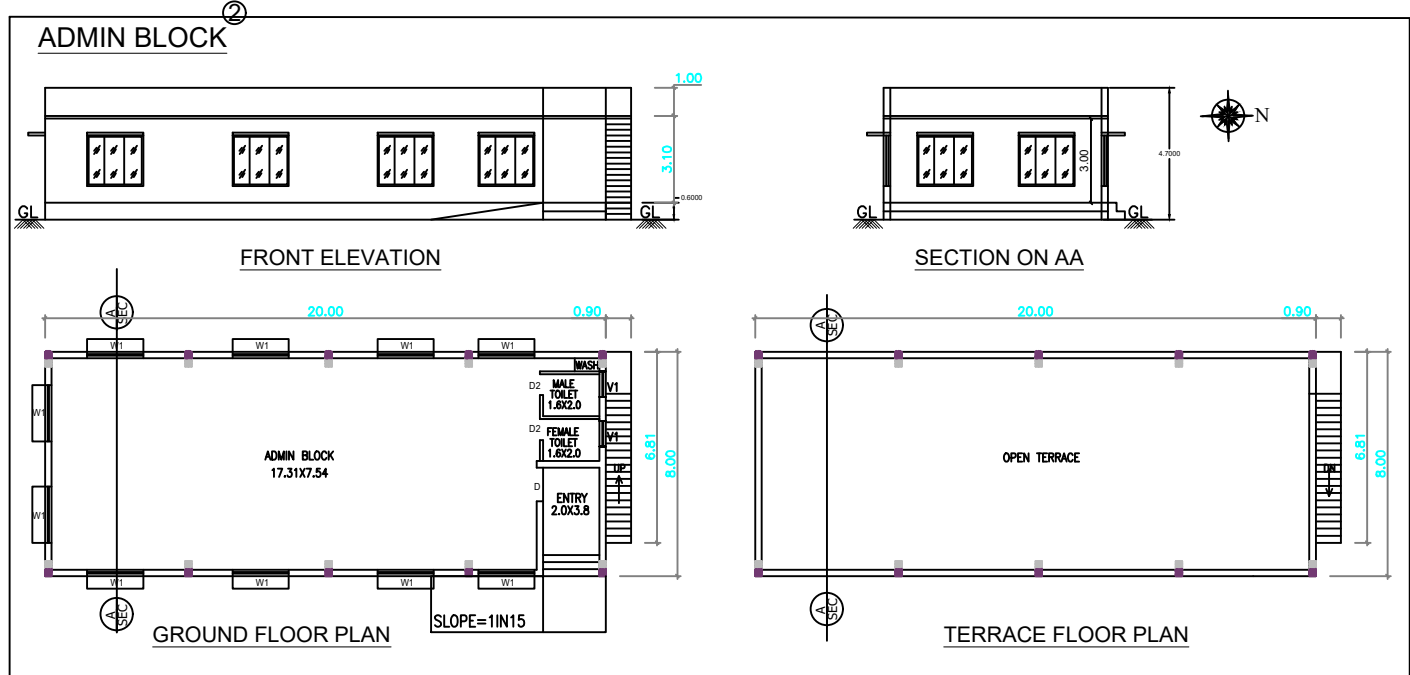
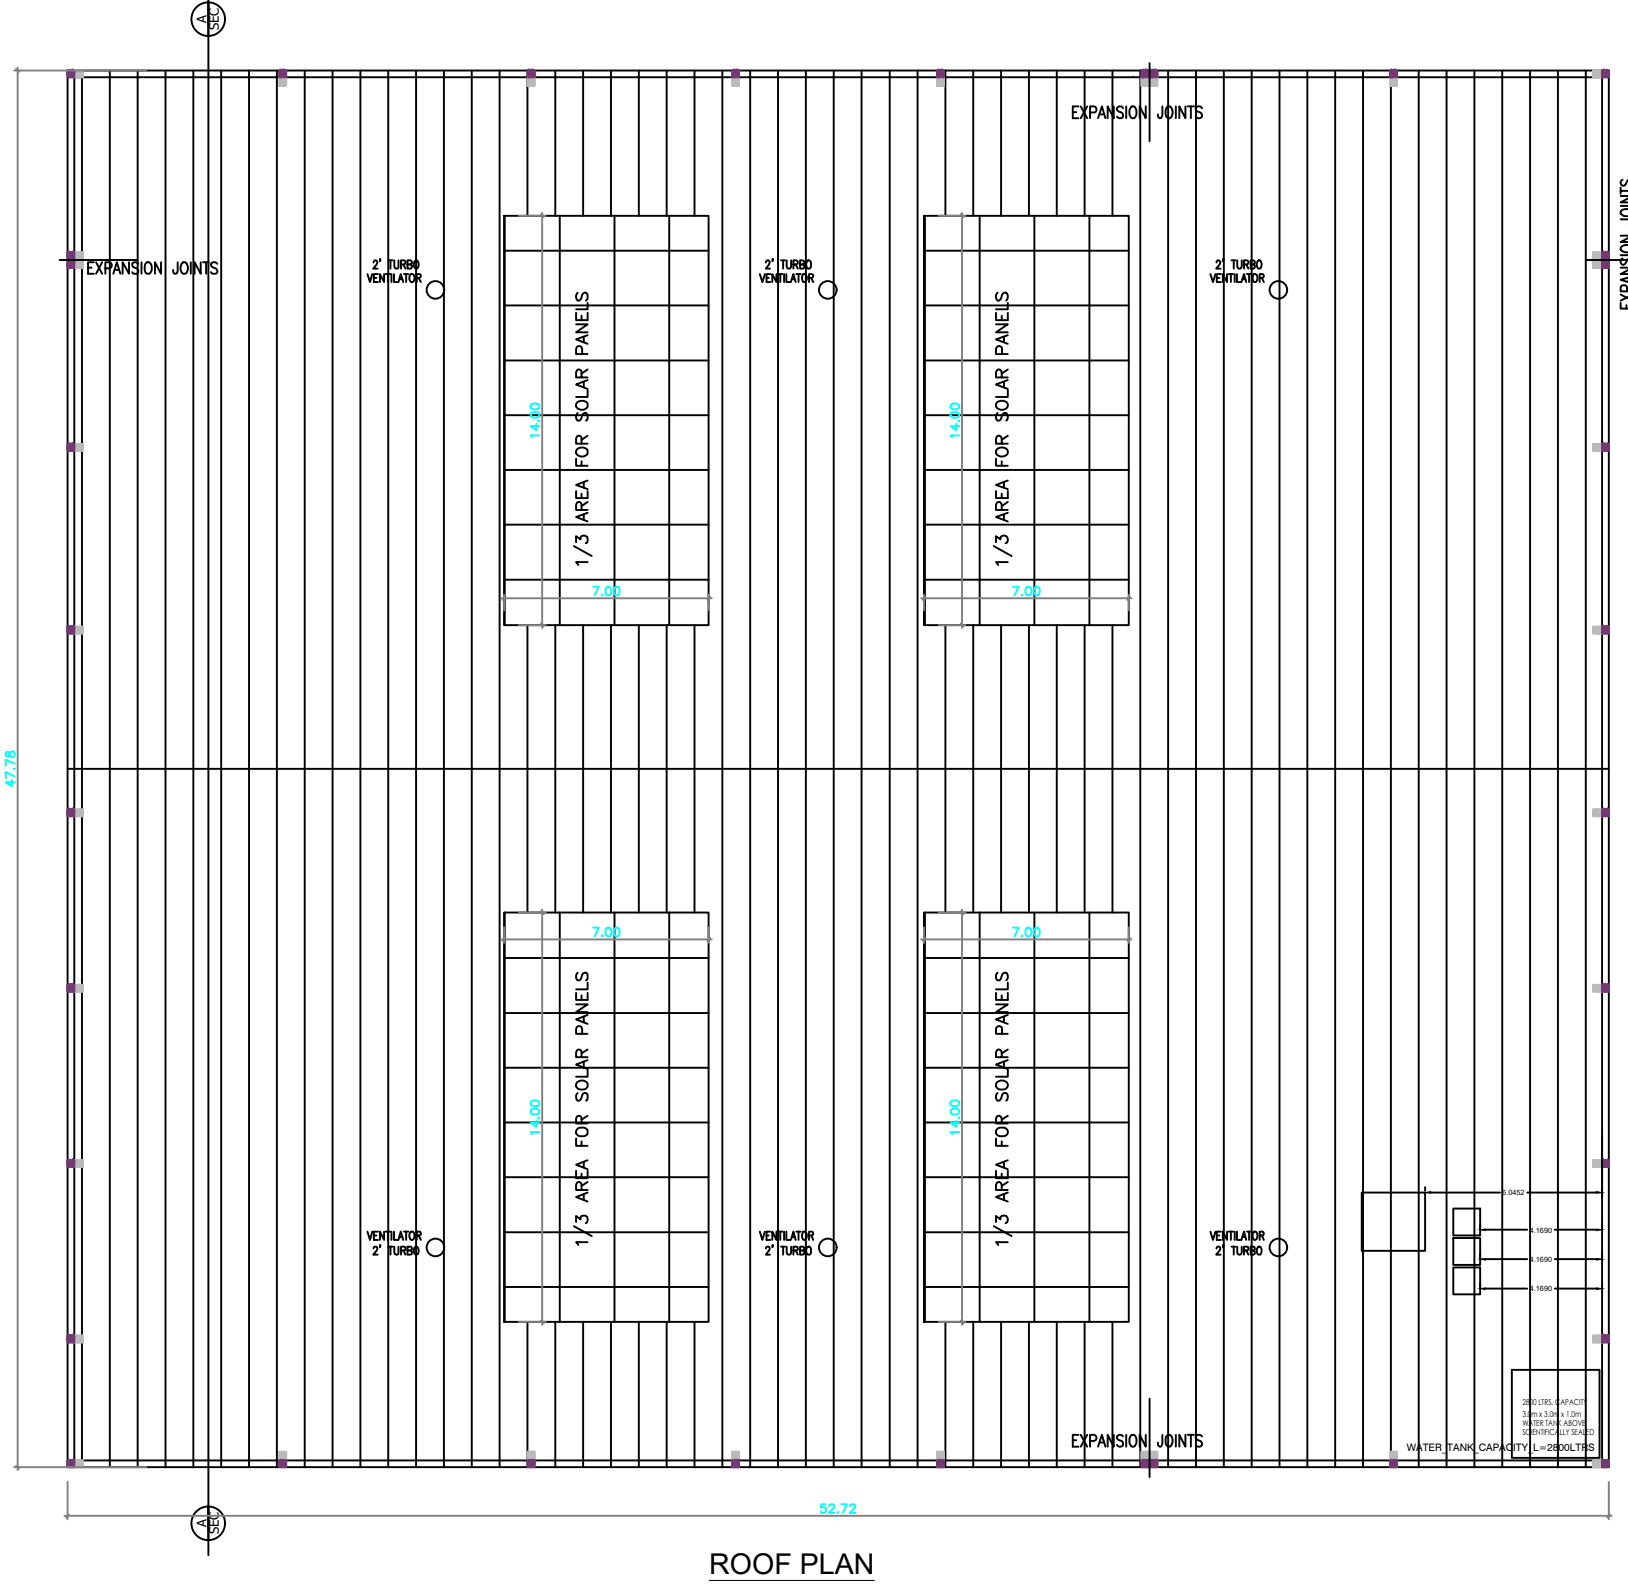
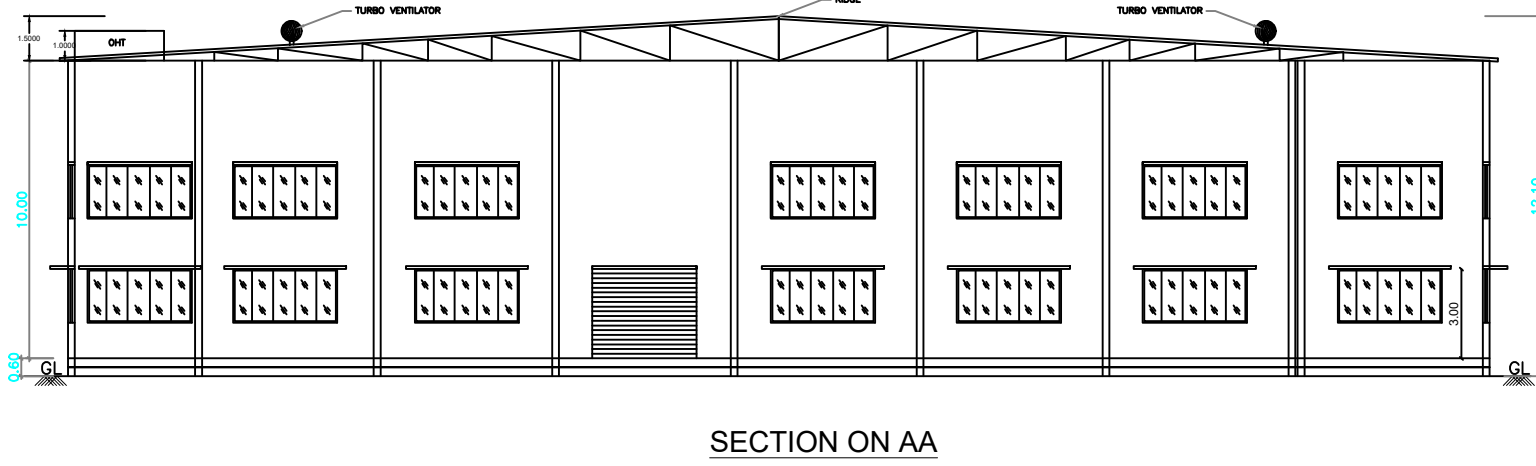
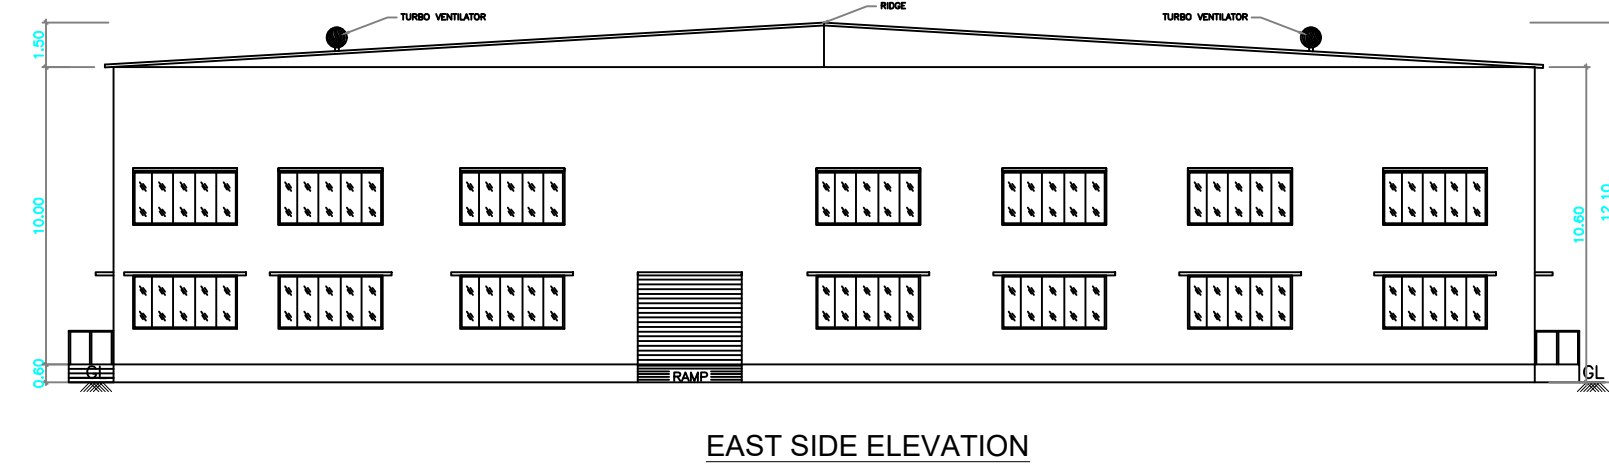


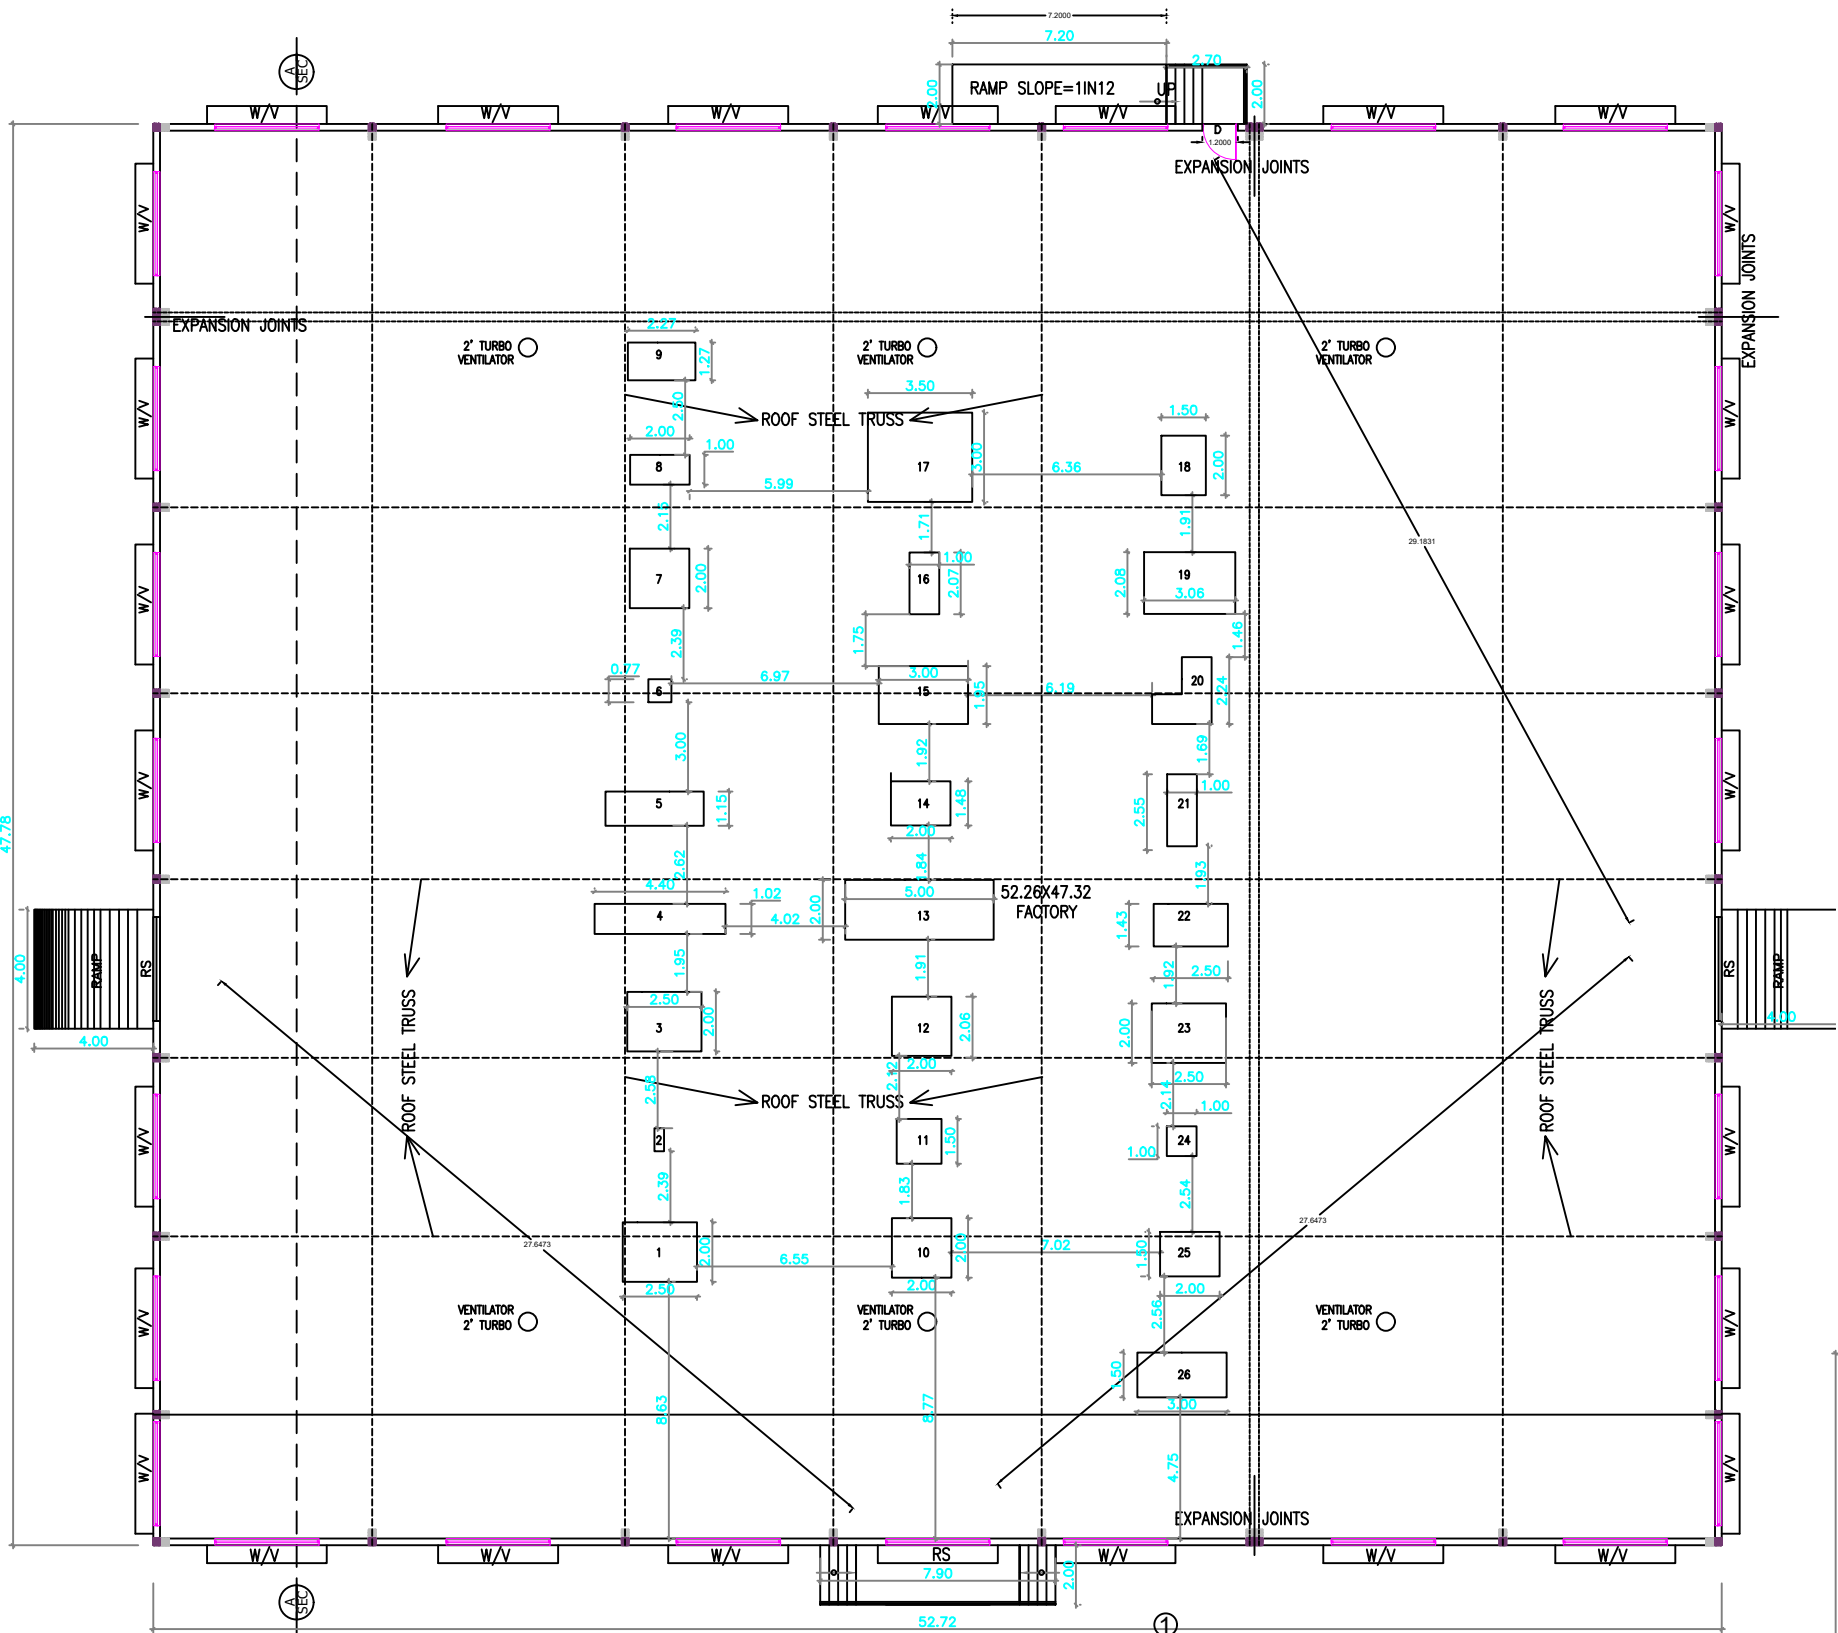

PLAN DETAILS OF SEPTIC TANK (NOT TO SCALE)

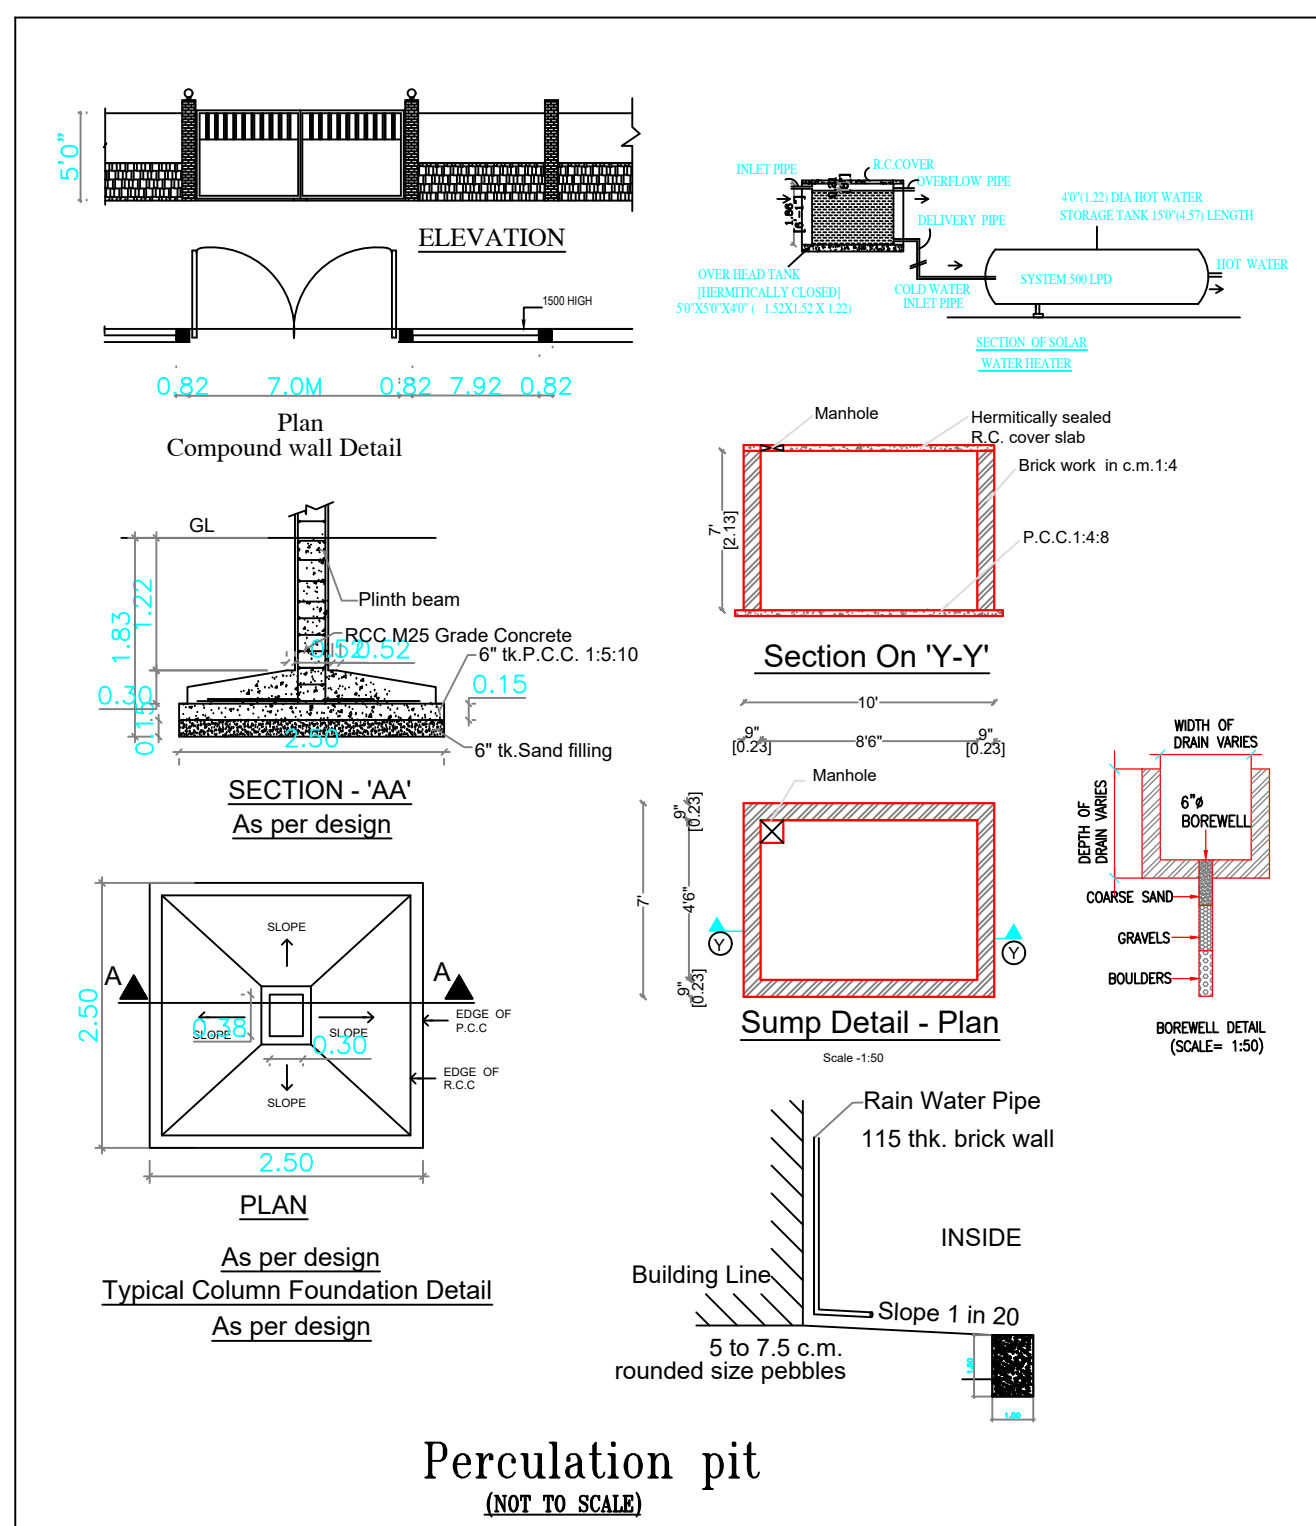

Percolation pit (NOT TO SCALE)

PLAN SHOWING THE PROPOSED FACTORY BUILDINGS (AAC BLOCK MATERIALS) CONSTRUCTION OF MANUFACTURING) IN S.F.Nos : 57/2B1A, 57/2B1B, 57/2C1A, 57/2C1B, 57/2C1C, 57/2C1D, 57/3A, 57/3B OF THUMBAI VILLAGE / PANCHAYAT, CHEYYARU TALUK / PANCHAYAT UNION, THIRUVANNAMALI DISTRICT.

SCALE : 1:100
REFERENCE :

SITE EXTENT DETAILS		
SURVEY NO	AREA IN HEC	AREA IN Sq.Ft
57/2B1A	0.65.50	70478
57/2B1B	0.15.50	16678
57/2C1A	0.07.50	8070
57/2C1B	0.10.00	10760
57/2C1C	0.36.00	38736
57/2C1D	0.13.00	13988
57/3A	0.34.00	36584
57/3B	0.06.50	6994
TOTAL	1.88.00	202288

PROPOSED FACTORY BUILDING AREA DETAILS			
DESCRIPTION	F.S.I AREA sq.mt	NON F.S.I AREA sq.mt	Total build up area sq.mt
1 MAIN FACTORY BUILDING Ground floor (GI Sheet roof)	2519.06	----	2519.06
2 METAL STORAGE YARD Ground floor (GI Sheet roof)	63.04	----	63.04
3 ADMIN BLOCK Ground floor	160.02	----	160.02
4 LAB & CANTEN & TOILET GROUND FLOOR AREA	142.73	----	142.73
5 SECURITY ROOM	----	6.25	6.25
TOTAL	2884.85	6.25	2891.10

SCHEDULE OF JOINERY IN METRE		
RS	ROLLING SHUTTER	3.50 X 3.00
D	DOOR	1.20 X 2.13
D1	DOOR	1.00 X 2.13
D2	DOOR	0.76 X 2.13
W	WINDOW	3.50 X 1.82
W1	WINDOW	2.00 X 2.00
V	VENTILATOR	3.50 X 2.00
V1	VENTILATOR	0.90 X 0.60

S.NO	MACHINERY DETAILS	HP
1	Screw Conveyors for Fly-Ash	10.0
2	Screw Conveyors for Cement	7.5
3	Screw Conveyors for Lime	5.0
4	Special Round Dust Collectors For Silo Venting	1.0
5	Vibrating For Silos With Accessories (0.25X3)	0.75
6	Screw Conveyor For Gypsum	5.0
7	Vibrator For Gypsum Bin With Accessories	0.25
8	Twin- Lobe Blower with accessories (Generator)	70.0
9	AAC Slurry Mixer	45.0
10	AAC High Speed Blender	15.0
11	Mixer For Mixing Aluminium Powder	0.50
12	Screw Conveyor For Dry Weighting Bin	5.0
13	Slurry Pump (5.0X 3)	15.0
14	Water Discharge System	2.0
15	Air Compressor	5.0
16	Ferry Car for Dual Batching	3.0
17	Ferry Car With Guided Mechanism	4.0
18	Wire Cutting Machine for 0.9m3	10.0
19	De- Moulder	6.0
20	Waste Slurry Stirrer With Motor	7.5
21	Slurry Pipeline (5.0X2)	10.0
22	Water Discharge System	2.0
23	Control Panel for Waste Recovery System	6.0
24	A. ID Fan	12.0
25	B. Feed Pumps (2Nos)	11.0
26	Pusher & Power Pack	7.5
27	Industrial Lighting Load	2.0
TOTAL HP		190.50

REFERENCE		
DESCRIPTION	CALCULATION	PROPOSED
PLOT COVERAGE	$\frac{2884.85}{18596.42} \times 100$	15.51%
FLOOR AREA RATIO	$\frac{2884.85}{18596.42}$	0.155
OSR AREA	1880.0 sqm (10.00%)	1897.93 sqm (10.09%)
DESCRIPTION	REQUIRED	PROPOSED
PARKING AREA	LORRIES : 10 nos	10 nos
	CARS : 3 nos	3 nos
	TWO WHEELERS : 47 nos	55 nos
	(CYCLE) : 47 nos	60 nos

WORKER'S DETAILS		
NO OF WORKERS - MALE	: 15 Nos	
NO OF WORKERS - FEMALE	: 05 Nos	
TOTAL	: 20 Nos	

MANUFACTURING DETAILS		
CATEGORY OF INDUSTRY	: GREEN	1
MANUFACTURING TYPE	: AAC BLOCK MATERIALS	1

SOLAR HOT WATER SYSTEM DETAIL		
NO OF WORKERS - MALE	: 15 Nos	
NO OF WORKERS - FEMALE	: 05 Nos	
TOTAL NO OF WORKERS (15+5 = 20)	: 20 Nos	
WATER CONSUMPTION @ 80 Lit / Person/day		
TOTAL CONSUMPTION (20 X 80)	: 1600 Lits	
NO OF SWHS (2000 lit capacity)	: 1 No	

TURBO VENTILATOR SIZE : 2 DIA.	
TURBO VENTILATOR WORKED BY ELECTRICAL.	

SPECIFICATION:	
SUPER STRUCTURE : 9"TK B.W IN C.M 1:5	WWT - WASTE WATER TANK
FOUNDATION : RCC COLUMN FOUNDATION	OHT - OVER HEAD TANK
SLAB : RCC 1:2:4 4.5TK	RWH - RAIN WATER HARVESTING
BEAM LINTEL SUNSHADE : RCC 1:2:4	RWHS - SOLAR WATER
WEATHERING COURSE WITH PRESSED TILES	HEATING SYSTEM
ELECTRIFICATION WORK CONCEALED WIRING	FE - FIRE EXTINGUISHER
	EA - EMERGENCY ALARM
	SB - SAND BUCKET

COLOR INDEX	
SITE BOUNDARY	
EXISTING ROAD	
PROPOSED BUILDING	
DRIVE WAY	

ONLINE APPLICATION NO:SWP/BPA/ 0009575 /2023

BUILDING APPROVAL NO: 40 /2023

Dr. R.S. MURALITHARAN, B.E., M.Sc., M.Tech.,
Registered Structural Engineer (Grade-I)
Civil Reg. No. 58509/1975
0707/Reg. No. 001/2019-2023
Structural Engineer Consultant
10, 11/1, 12/1, 1107/1