


PLAN SHOWING THE COMMERCIAL
FLOWER MARKET BUILDING IN S.F.NO :
7 /1 & 7 /8 AT KIZHANAIKARAI VILLAGE,
MELATHIKKAN PANCHAYAT
UNION,TIRUVANNAMALAI TALUK,
TIRUVANNAMALAI DISTRICT.

(scale 1:100)

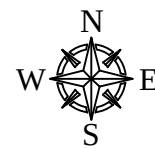

AREA DETAILS	in Sq. m	in Sq. ft
S.F.NO. 7 /1	10950.00	117865
S.F.NO. 7 /8	1250.00	13455
TOTAL AREA OF THE SITE	12200.00	131320

PROPOSED BUILDING AREA DETAILS	F.S.I. in Sq.m	NON F.S.I. in Sq.m
AREA OF GROUND FLOOR	4571.72	-
AREA OF TERRACE FLOOR	213.81	-
TOILET BLOCK - 1	76.10	-
TOILET BLOCK - 2	96.20	-
TOTAL FLOOR AREA	4957.83	-
TOTAL BUILTUP AREA	4957.83	-
F.S.I	4957.83/12200 = 0.406 <2	-
PLOT COVERAGE	(4957.83/12200) X 100 = 40.63%	-

JOINERY DETAILS	IN METERS
R.S - ROLLING SHUTTER	2.70 X 2.13
D - DOOR	0.91 X 2.13
D1 - DOOR	0.76 X 2.13
W - WINDOW	1.52 X 1.52
V- VENTILATOR	0.76 X 0.76

SITE DETAILS :	
PROPOSED SITE	
PROPOSED BUILDING	
EXISTING ROAD	
OSR	

- NOTES:-
1. ALL DIMENSIONS ARE IN METER.
 2. FIRE FIGHTING ARRANGEMENTS WILL BE PROVIDED.
 3. SOLAR WATER HEATING SYSTEM PROVIDED.
 4. RAINWATER HARVESTING FACILITIES PROVIDED.
 5. WATER FACILITIES PROVIDED.
 6. DRAINAGE TO BE CONNECTED WITH PUBLIC SEWER WITH NECESSARY PERMISSION.
 7. F E - FIRE SAFETY MEASURES PROVIDED.

APPLICANT:-

1. S. Ramesh Babu
2. A. Ramesh Babu
3. A. Ramesh Babu
4. S. Ramesh Babu

REGISTERED ENGINEER:-


E. S. MANIKANDAN B.E.
M.A. SAI SRI BUILDERS
Registered Engineer Grade-II
Civil Engineering & Construction
Reg.No. RJ/12/2020-2020
P.K. Complex, 1st Floor, T. Nagar, Chennai-600 004.
Cell: 9744 48300

STRUCTURAL ENGINEER:-


E. S. RAMESH BABU, M.Tech.
REGISTERED STRUCTURAL ENGINEER
REG. NO: SE / 04-11 / 003 / KARUR / NOV / 2022
KARUR
Ph. No: +91 9789659118

GEOTECH ENGINEER:-


RAMESH BABU MAJJI M.Tech.,
Registered Geo-Technical Engineer

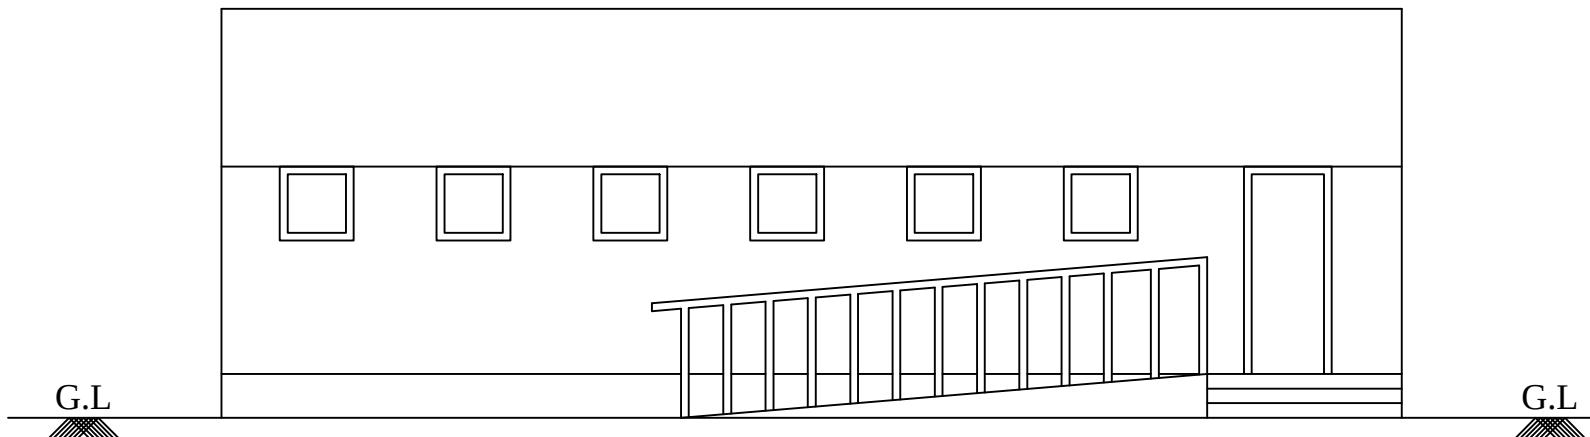


ELEVATION

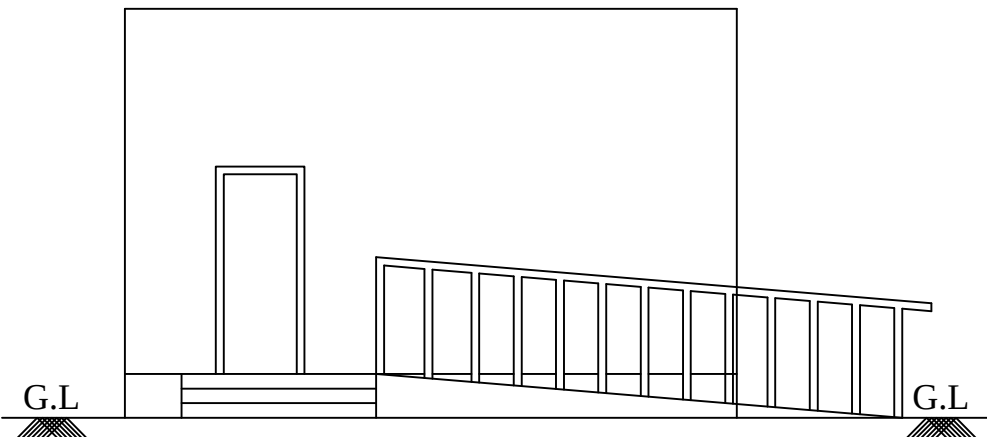


ELEVATION

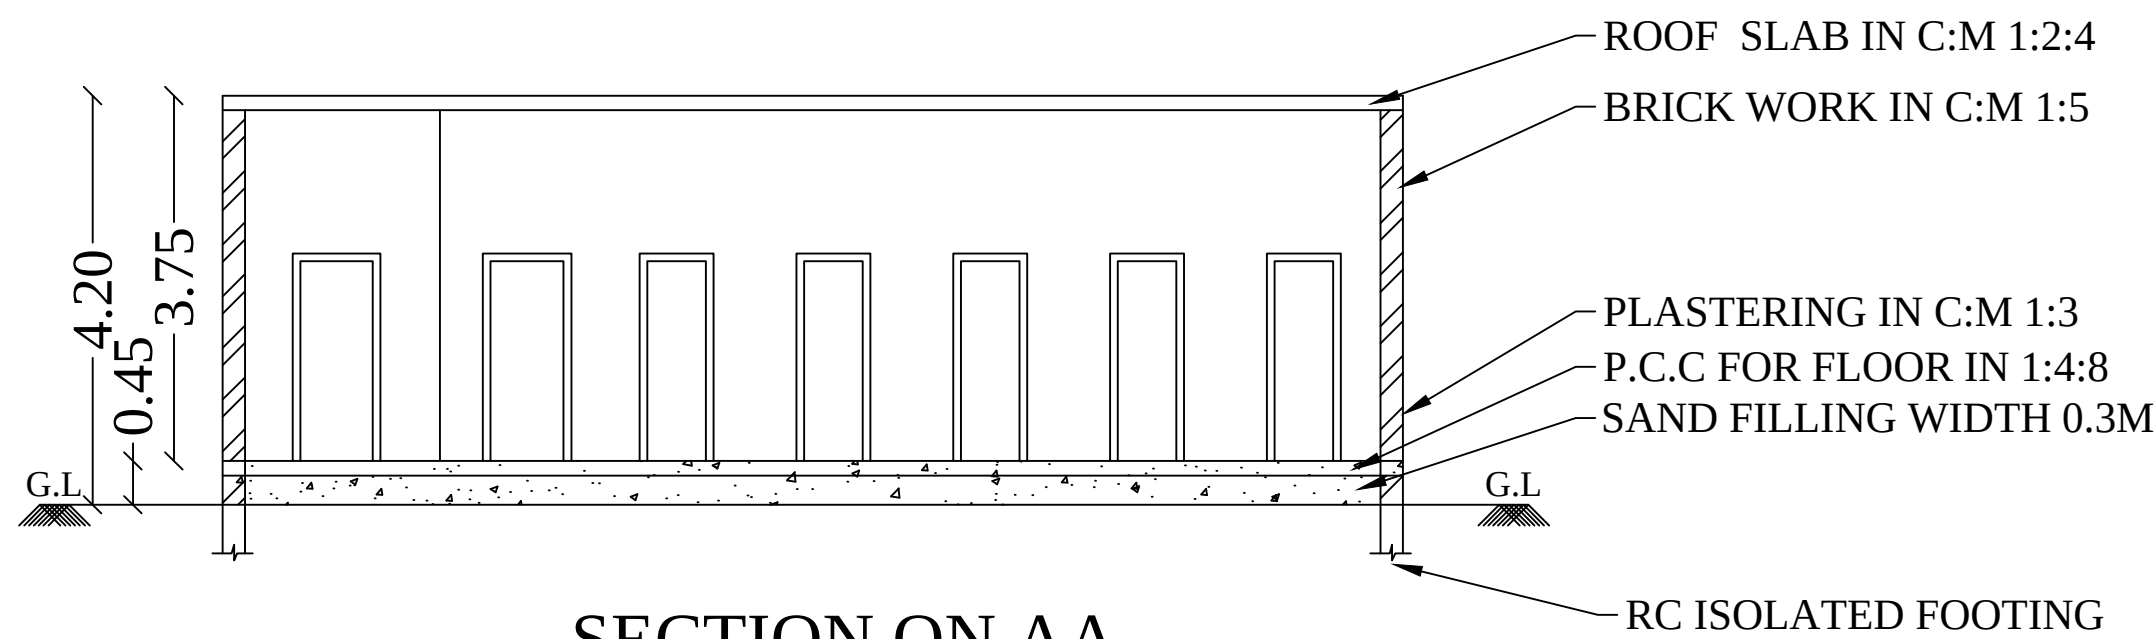


SECTION ON AA

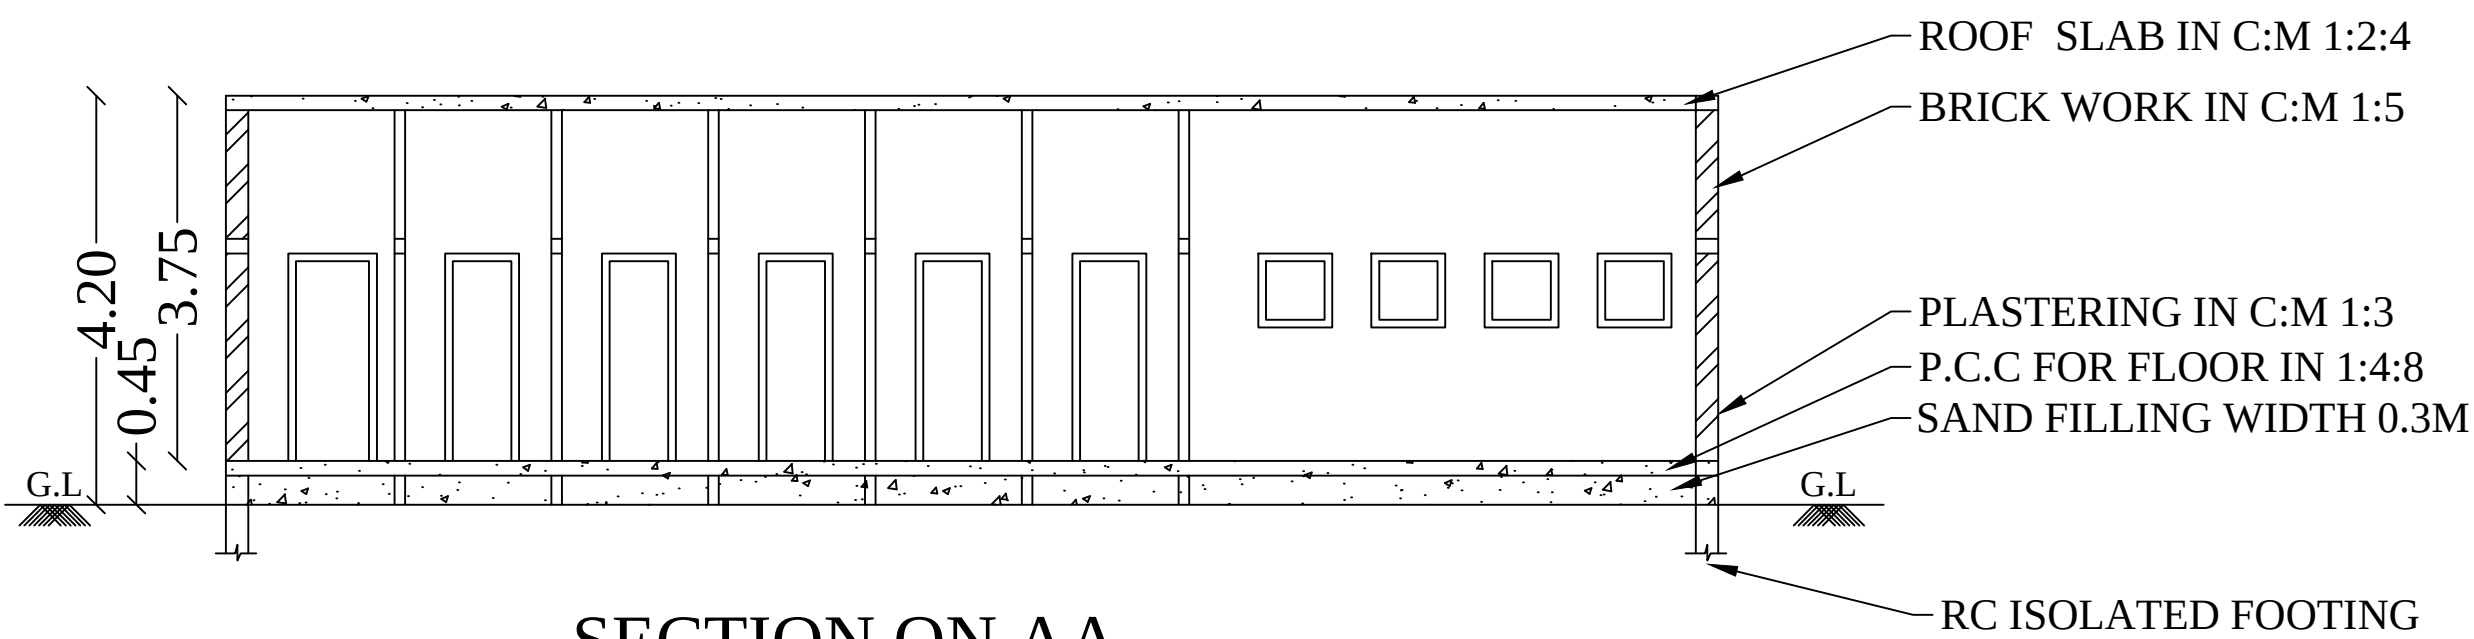

SECTION ON AA

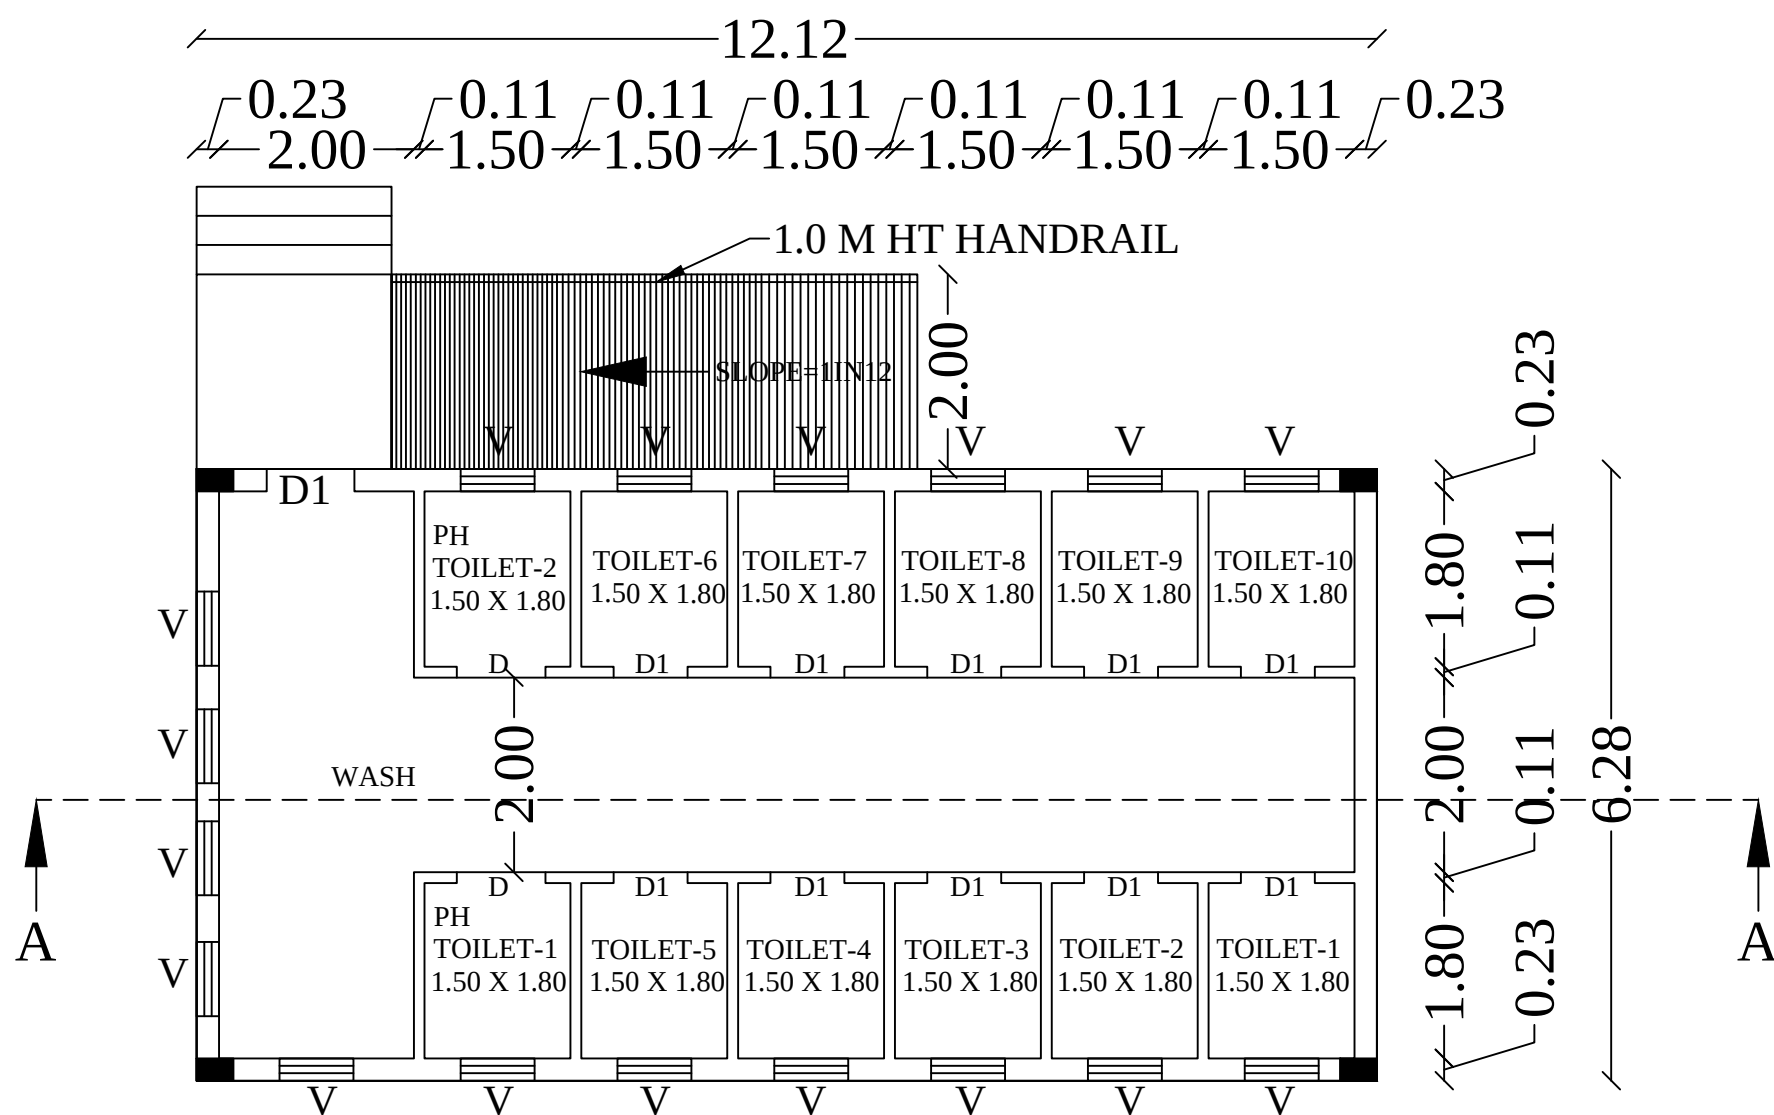


TOILET BLOCK - 1

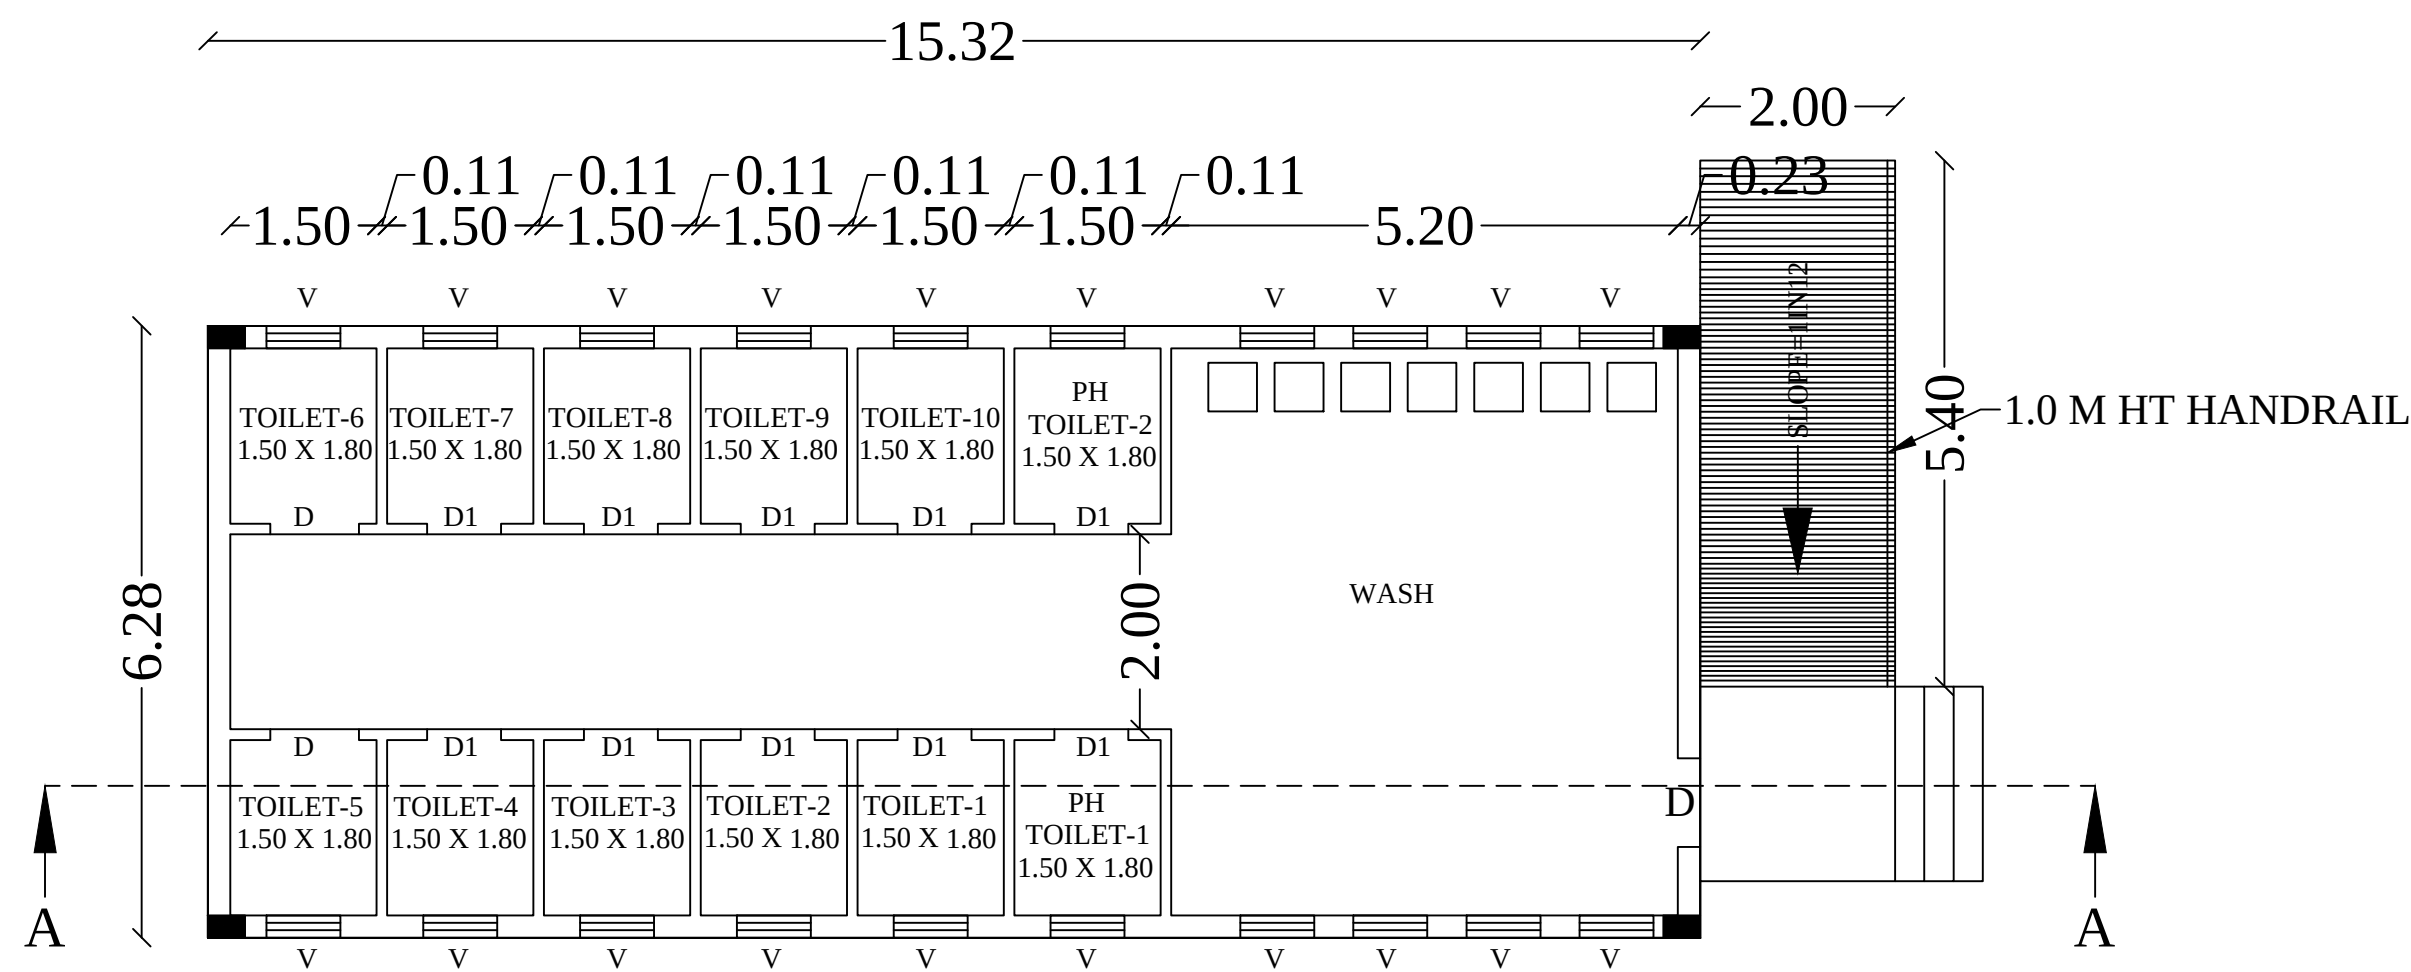

TOILET BLOCK - 2



(scale 1:100)

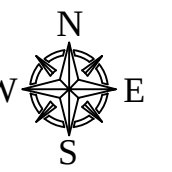

PROPOSED BUILDING AREA DETAILS	F.S.I. in Sq.m	NON F.S.I. in Sq.m
AREA OF GROUND FLOOR	4571.72	-
AREA OF TERRACE FLOOR	213.81	-
TOILET BLOCK- 1	76.10	-
TOILET BLOCK - 2	96.20	-
TOTAL FLOOR AREA	4957.83	-
TOTAL BUILTUP AREA	4957.83	
F.S.I	4957.83/12200 = 0.406 <2	
PLOT COVERAGE	(4957.83/12200) X 100 = 40.63 %	

JOINERY DETAILS	IN METERS
R.S - ROLLING SHUTTER	2.70 X 2.13
D - DOOR	0.91 X 2.13
D1 - DOOR	0.76 X 2.13
W - WINDOW	1.52 X 1.52
V- VENTILATOR	0.76 X 0.76

PROPOSED BUILDING
EXISTING ROAD
OSR




1. ALL DIMENSIONS ARE IN METER.
2. FIRE FIGHTING ARRANGEMENTS WILL BE PROVIDED.
3. SOLAR WATER HEATING SYSTEM PROVIDED.
4. RAINWATER HARVESTING FACILITIES PROVIDED.
5. WATER FACILITIES PROVIDED.
6. DRAINAGE TO BE CONNECTED WITH PUBLIC SEWER WITH NECESSARY PERMISSION.
7. F E - FIRE SAFETY MEASURES PROVIDED.

1. S. R.
2. A. M. B. D. G. N. S.
3. A. L.
4. S. R.



Er. S. MANIKANDAN, B.E.,
M/s SAI SRI BUILDERS
Registered Engineer Grade-II
Consulting Civil Engineer & Contractor,
Reg. No. RI/17R/JAN 2020/020
*K. Complex, First Floor, Trichy Main Road,
South Gandhigramam, Karur-639 004.
Cell: 87546 48509.

ER. S. RAJASEKARAN, M.E.(STRU)
REGISTER STRUCTURAL ENGINEER
REG. No: SE / Gr-II / 003 / KARUR / NOV / 2022
KARUR
Ph. No: +91 9769659118



RAMESH BABU MAJJI M.Tech.,
Registered Geo-Technical Engineer

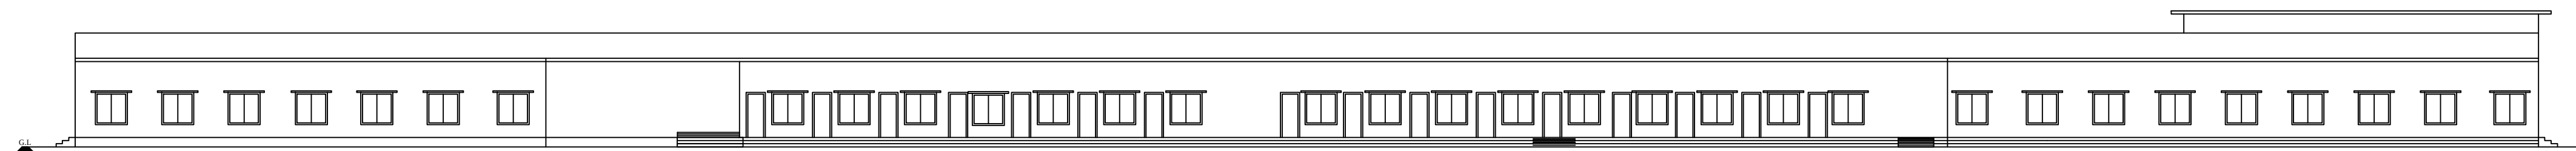

NORTH SIDE ELEVATION

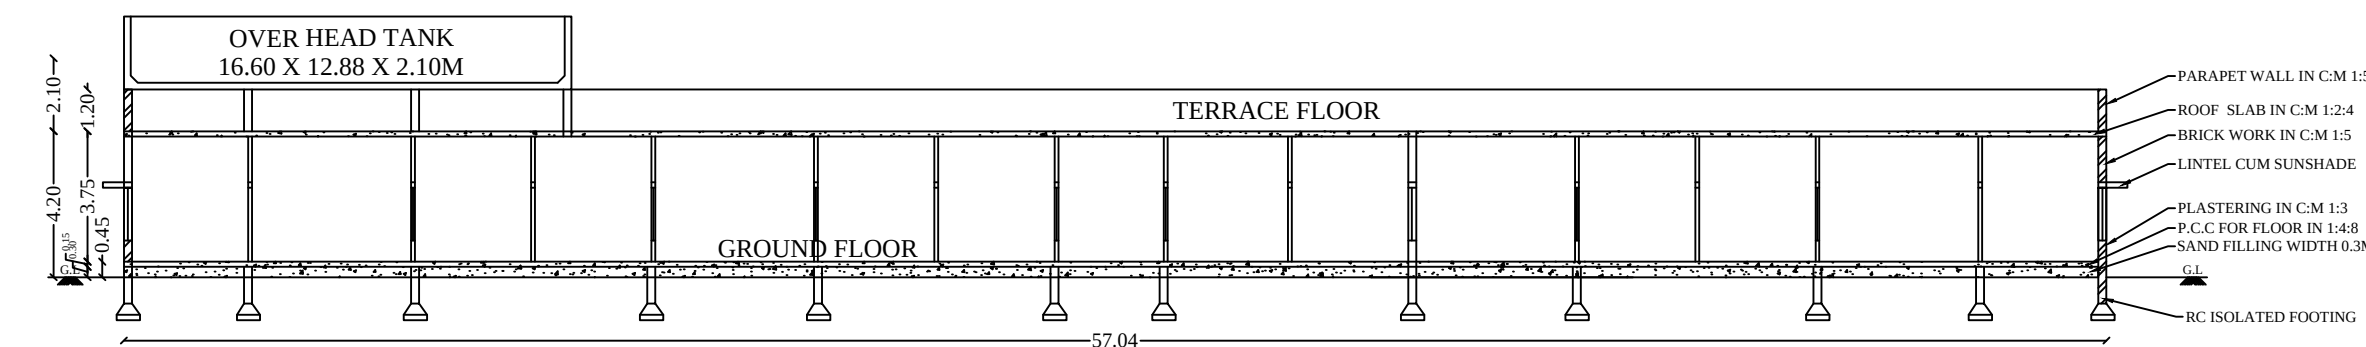


SECTION ON AA

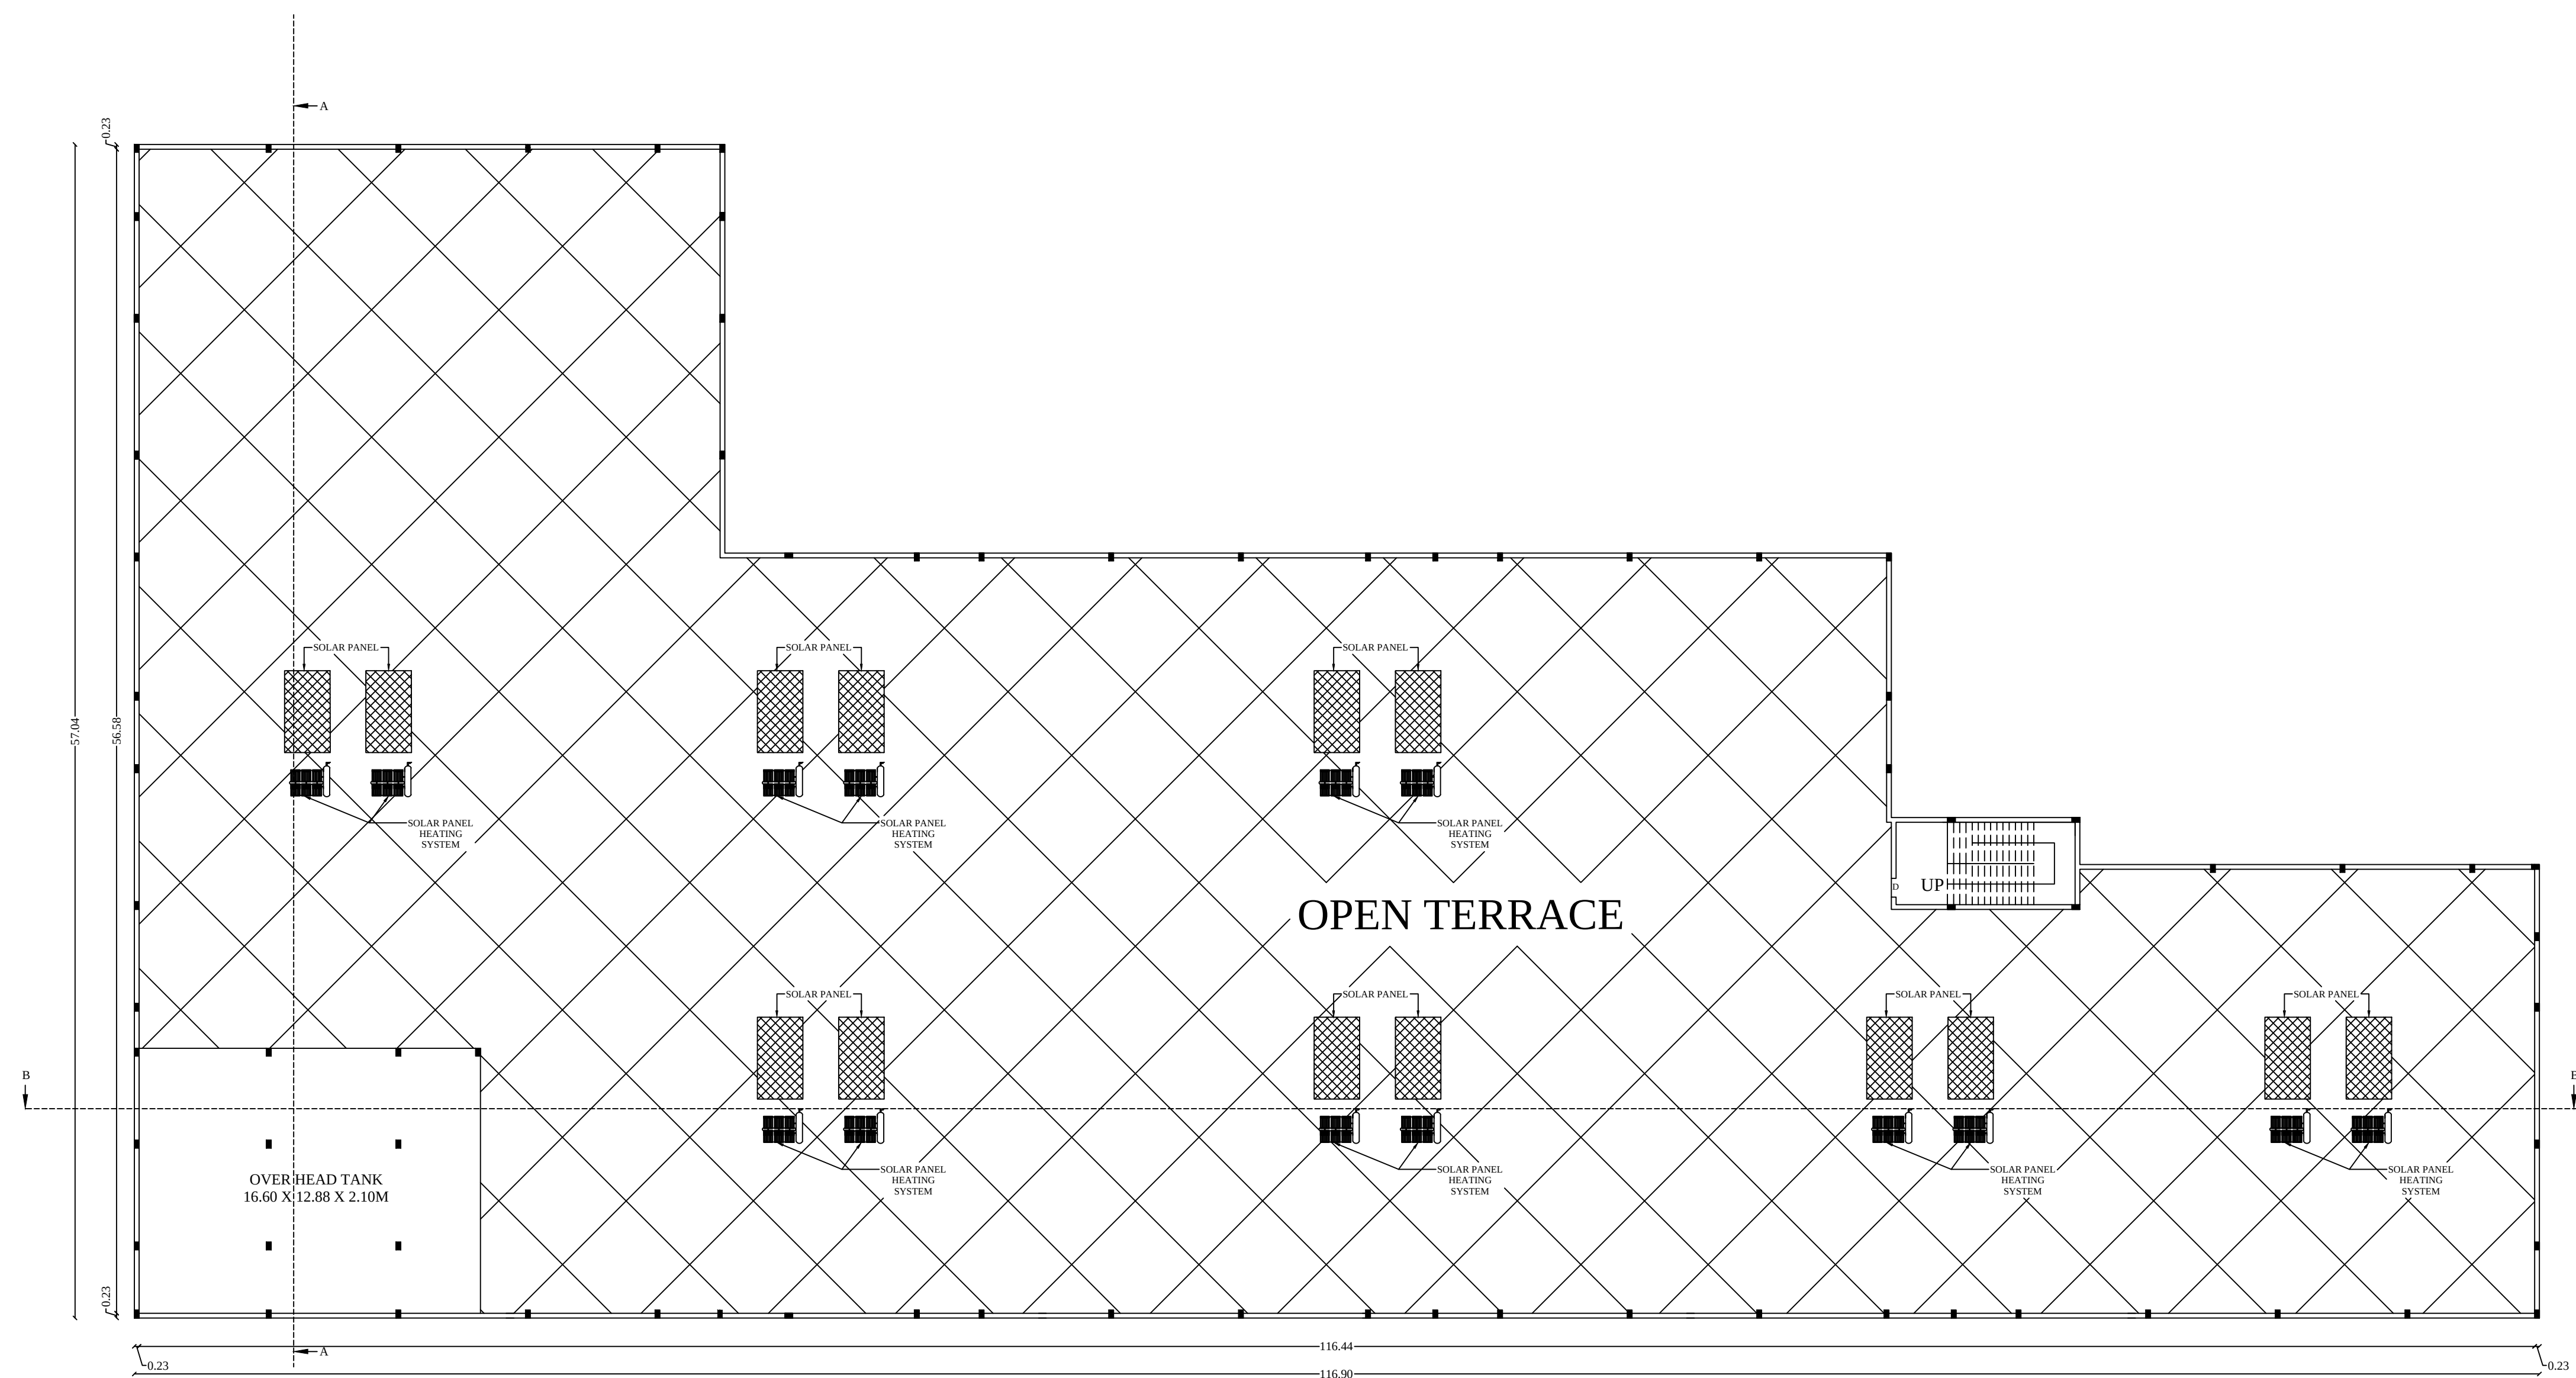

TERRACE FLOOR

PLAN SHOWING THE COMMERCIAL
FLOWER MARKET BUILDING IN S.F.NO :
7/1 & 7/8 AT KIZHANAICKARAI VILLAGE,
MELATHIKKAN PANCHAYAT
UNION,TIRUVANNAMALAI TALUK,
TIRUVANNAMALAI DISTRICT.

(scale 1:100)

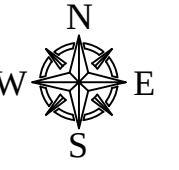

AREA DETAILS	in Sq. m	in Sq. ft
S.F.NO. 7 /1	10950.00	117865
S.F.NO. 7 /8	1250.00	13455
TOTAL AREA OF THE SITE	12200.00	131320

PROPOSED BUILDING AREA DETAILS	F.S.I. in Sq.m	NON F.S.I. in Sq.m
AREA OF GROUND FLOOR	4571.72	-
AREA OF TERRACE FLOOR	213.81	-
TOILET BLOCK- 1	76.10	-
TOILET BLOCK - 2	96.20	-
TOTAL FLOOR AREA	4957.83	-
TOTAL BUILTUP AREA	4957.83	
F.S.I	4957.83/12200 = 0.406 <2	
PLOT COVERAGE	(4957.83/1312200) X 100 = 40.63 %	

JOINERY DETAILS	IN METERS
R.S - ROLLING SHUTTER	2.70 X 2.13
D - DOOR	0.91 X 2.13
D1 - DOOR	0.76 X 2.13
W - WINDOW	1.52 X 1.52
V - VENTILATOR	0.76 X 0.76

SITE DETAILS :

PROPOSED SITE

PROPOSED BUILDING

EXISTING ROAD

OSR



NOTES:-

1. ALL DIMENSIONS ARE IN METER.
2. FIRE FIGHTING ARRANGEMENTS WILL BE PROVIDED.
3. SOLAR WATER HEATING SYSTEM PROVIDED.
4. RAINWATER HARVESTING FACILITIES PROVIDED.
5. WATER FACILITIES PROVIDED.
6. DRAINAGE TO BE CONNECTED WITH PUBLIC SEWER WITH NECESSARY PERMISSION.
7. F E - FIRE SAFETY MEASURES PROVIDED.

APPLICANT:-

1. S. R.
2. A. சுவாமிநாதன்
3. A. சுவாமிநாதன்
4. S. R.

REGISTERED ENGINEER:-



Er. S. MANIKANDAN, B.E.,
M/s SAI SRI BUILDERS
Registered Engineer Grade-II
Consulting Civil Engineer & Contractor,
Reg. No. RI/17/TJ/AN 2020/020
P.K. Complex, First Floor, Trichy Main Road,
South Gandhigramam, Karur-639 004.
Cell: 87546 48509.

STRUCTURAL ENGINEER:-

ER. S. RAJASEKARAN, M.E.(STRU)
REGISTERED STRUCTURAL ENGINEER
REG. NO: SE / G-II / 005 / KARUR / NOV / 2022
KARUR
Ph. No: +91 9769559118


GEOTECH ENGINEER:-


RAMESH BABU MAJJI M.Tech.,
Registered Geo-Technical Engineer

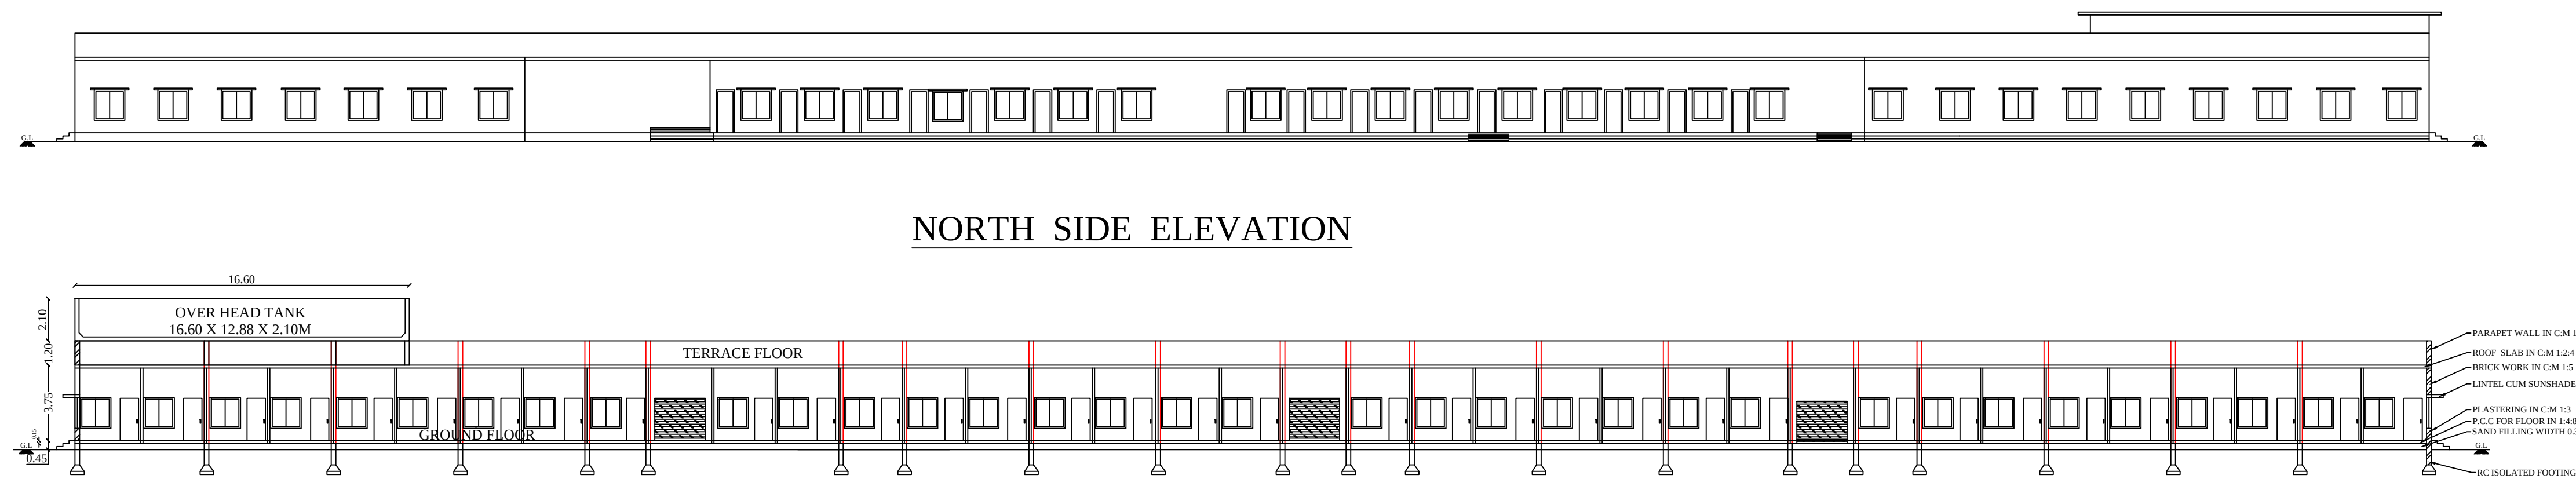

NORTH SIDE ELEVATION

SECTION ON BB

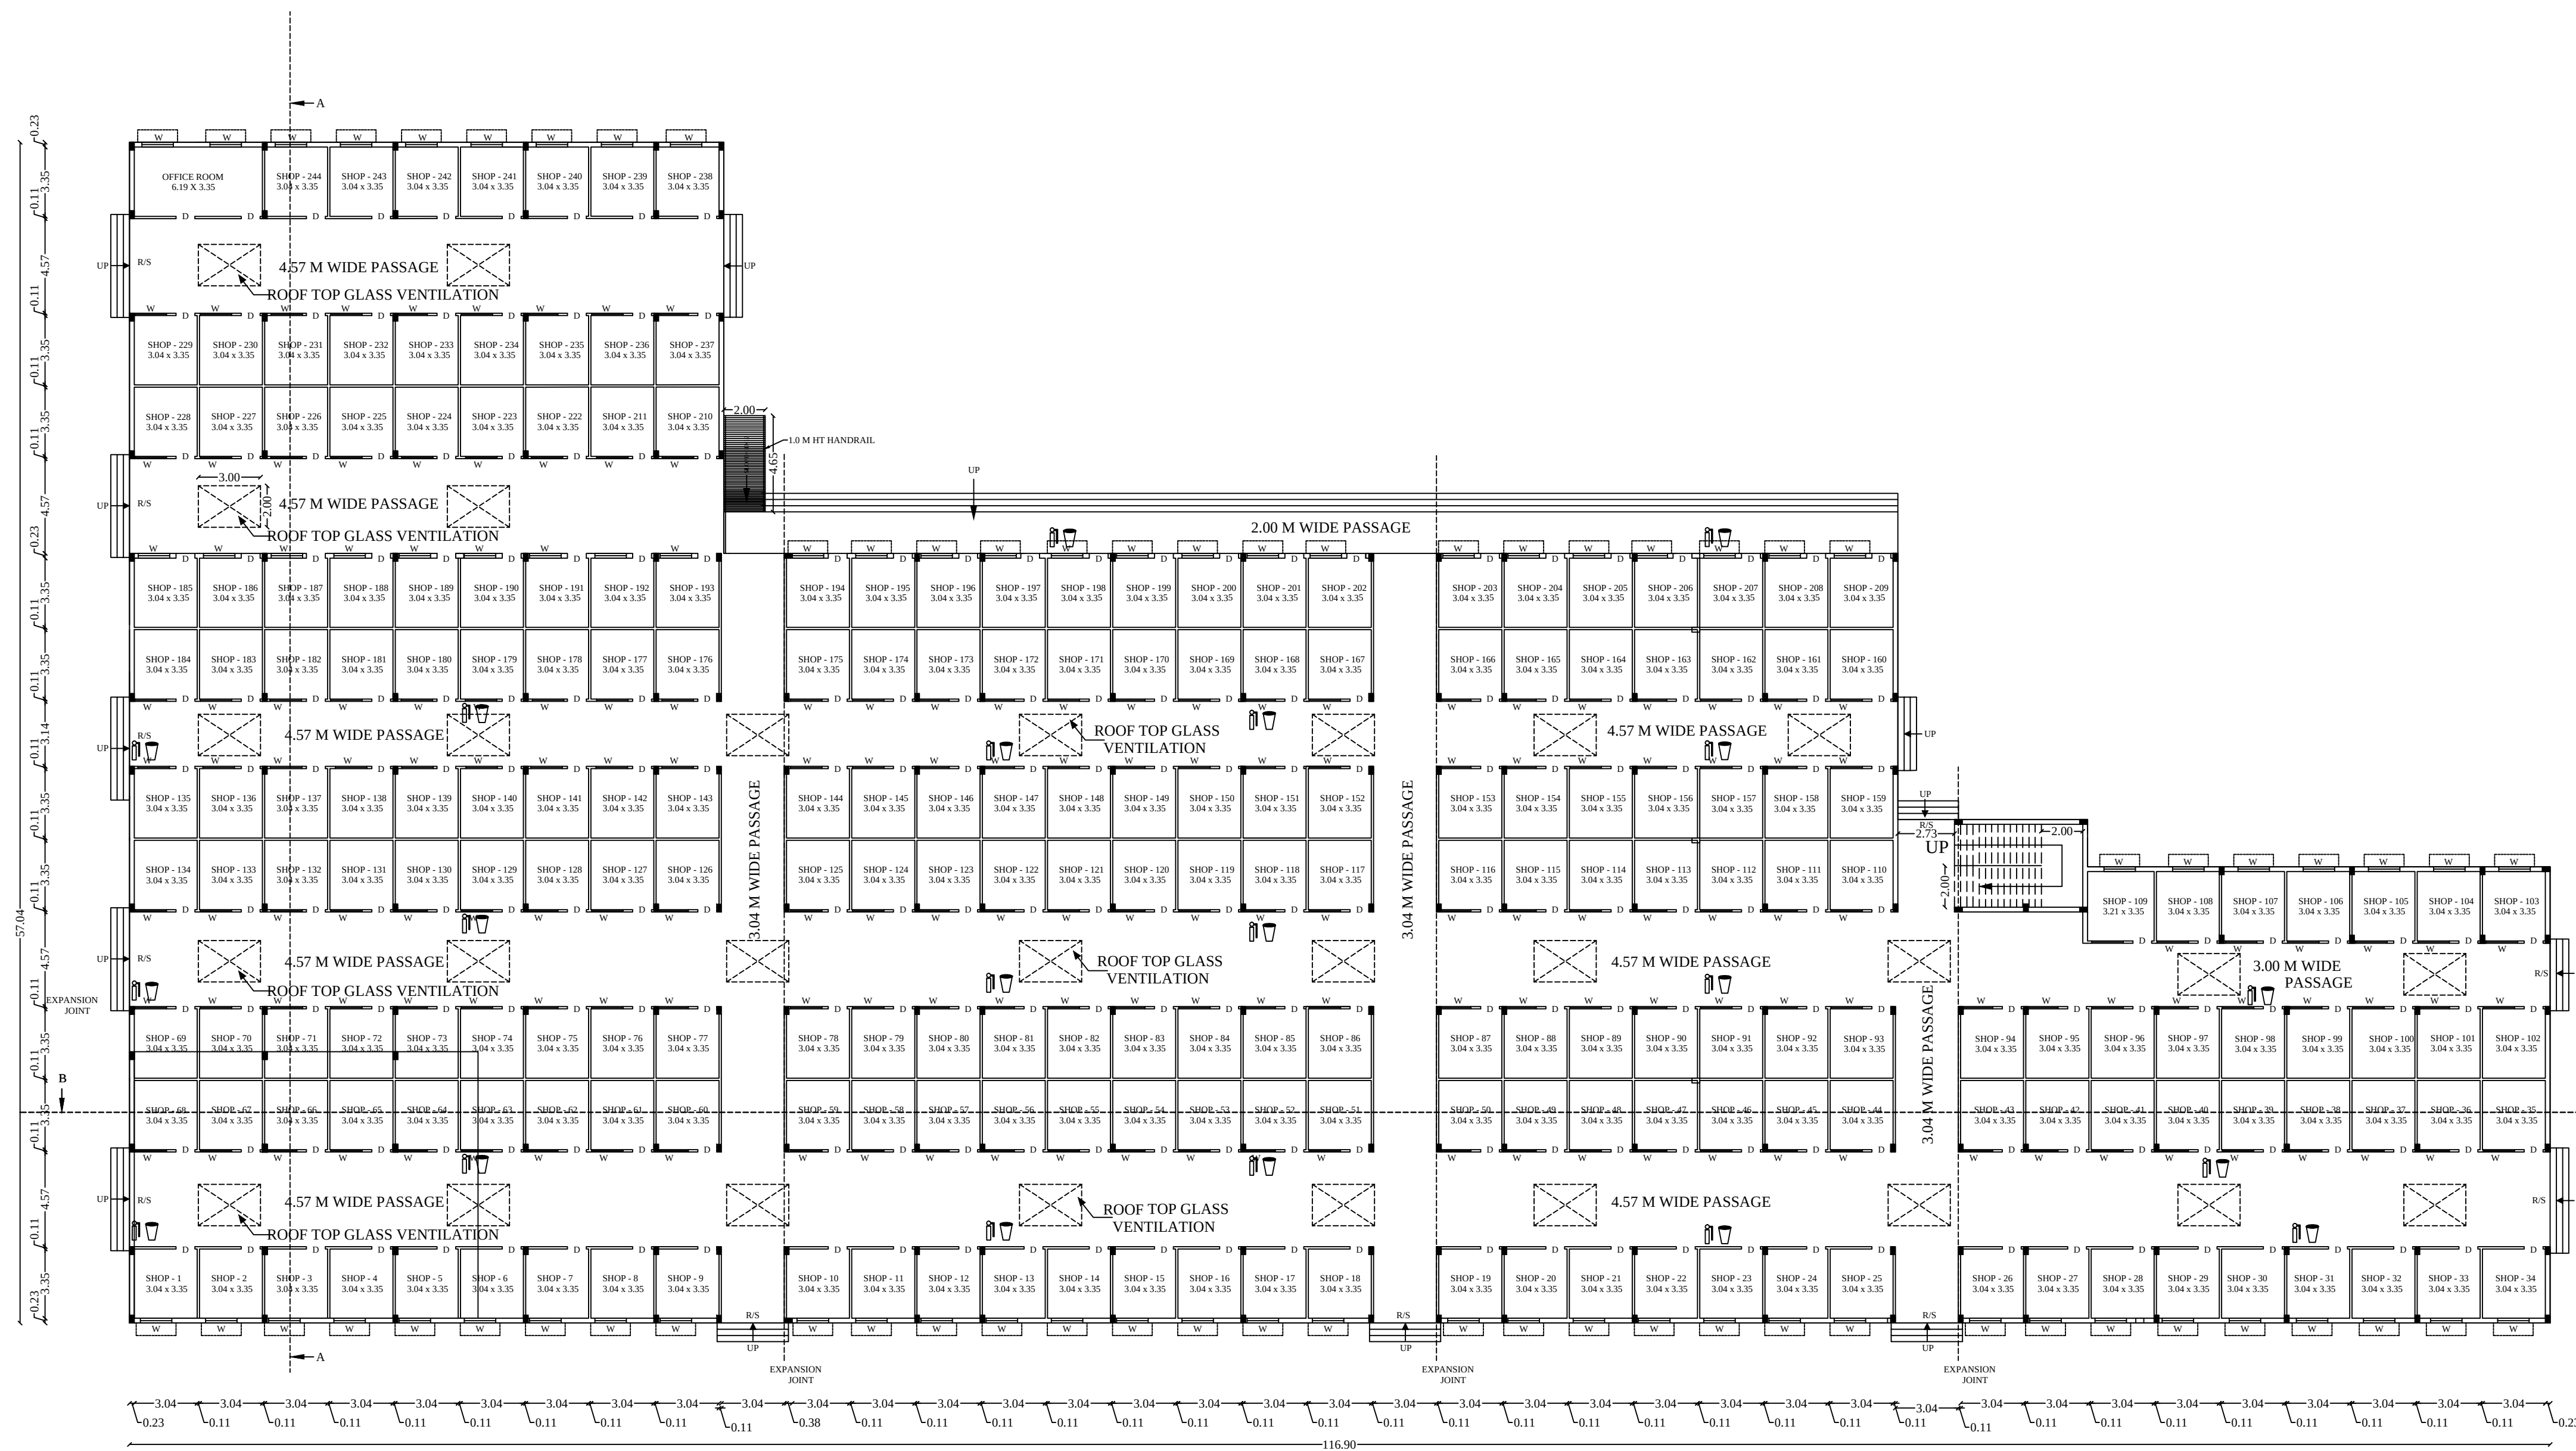

GROUND FLOOR

