
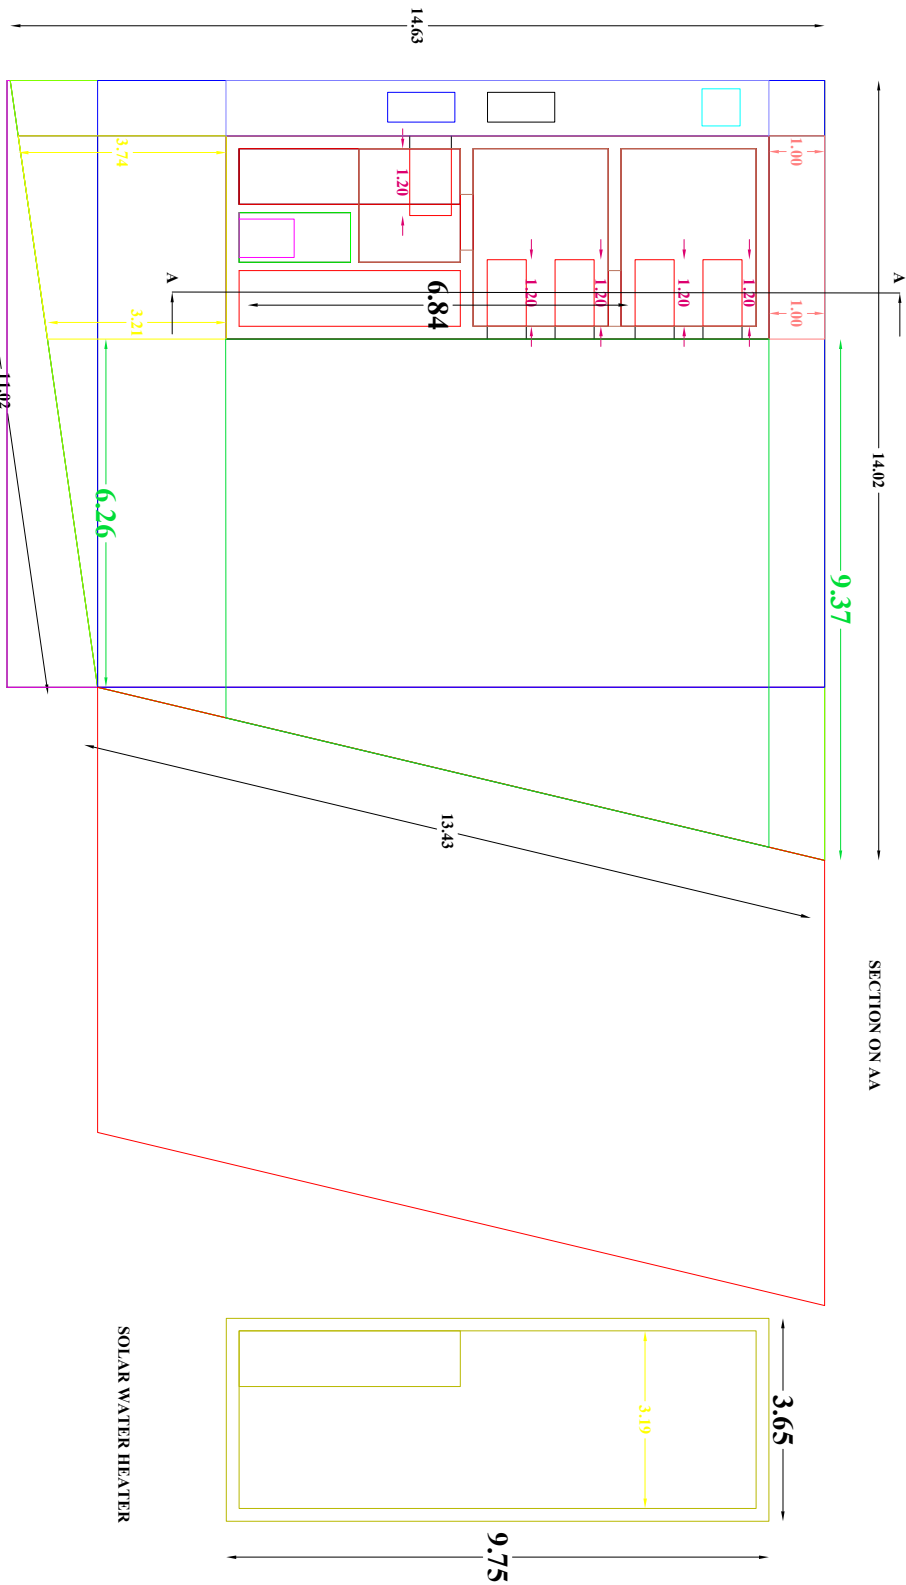


THE PLAN SHOWING THE PROPOSED CONSTRUCTION OF A GROUND FLOOR FOR THE RESIDENTIAL HOUSE BUILDING
SURVEY NO:1162/2 WEST STREET ,RANGANAYHAPURAM VILLAGE,PANNAIPURAM TOWN PANCHYATH
UTHAMAPALAYAM TALUK, THENIDISTRICT

APPLICANT:- RAMAIVA S/O NALLU

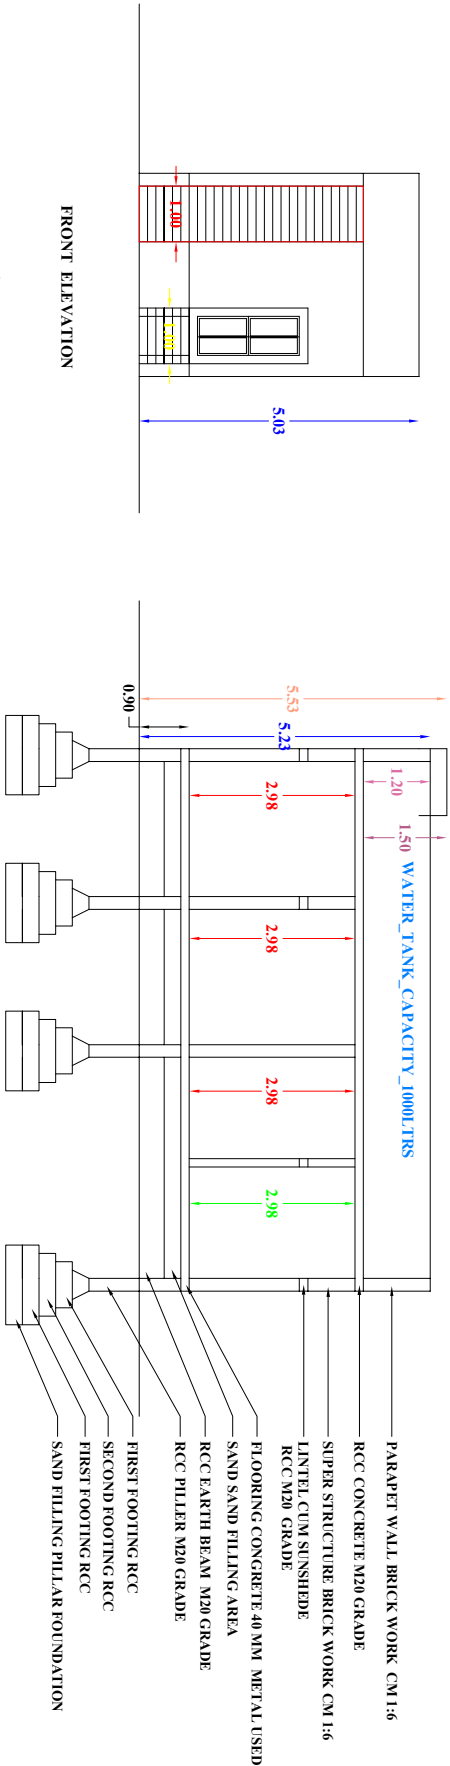


AREA DETAILS		
DESCRIPTION	SQM	SFT
PLOT AREA	176.34	1897.50
BUILD UP AREA	35.58	382.92
OPEN SPACE AREA	140.76	1514.57

JOINARY DETAILS		
DETAILS	L (M)	D(M)
MAIN DOOR MD	1.00	2.08
DOOR D	1.00	2.08
TOILET DOOR DI	0.75	2.08
OPENING O	1.00	2.08
VENTILATOR V	1.00	0.60
WINDOW W	0.75	1.20

ENGINEER

APPLICANT

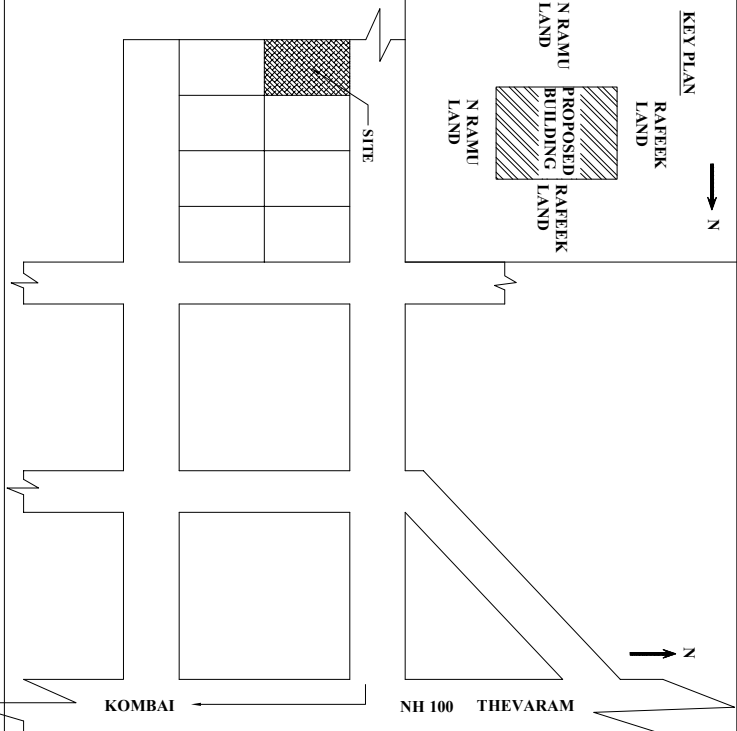

PLAN INFO

PLOT NO=1
SURVEY NO=1162/2
PATTI NO=0000
AS AT SITE=160.27
AS PER DOCUMENT=176.34
PMB OR PLR=176.34
PLOT_AREA_M2=176.34
AVG_PLOT_DEPTH=12.57
AVG_PLOT_WIDTH=14.02
ROAD_WIDTH=8
ROAD_LENGTH=15
SINGLE FAMILY BLDG=YES
IS APPROVED LAYOUT=NO
TALUK=UTHAMAPALAYAM
DISTRICT=THENI
CRZ=NO
SECURITY_ZONE=NO
ACCESS_WIDTH=9.00
WETHER GOVT OR AIDED SCHOOL=NO
AREA TYPE=OTHERS
LAND USE_ZONE=RESIDENTIAL
IS SWIMMING POOL EXISTS=NO
OSR APPLICABLE=NO
PREMIUM FSI REQUIRED=NO
RWV DECLARED=YES
BUILDING NEAR TO RIVER=NO
BUILDING NEAR GOVT BLDG=NO
BUILDING NEAR MONUMENT=NO
JURISDICTION_TYPE=TOWN PANCHAYATHU

