
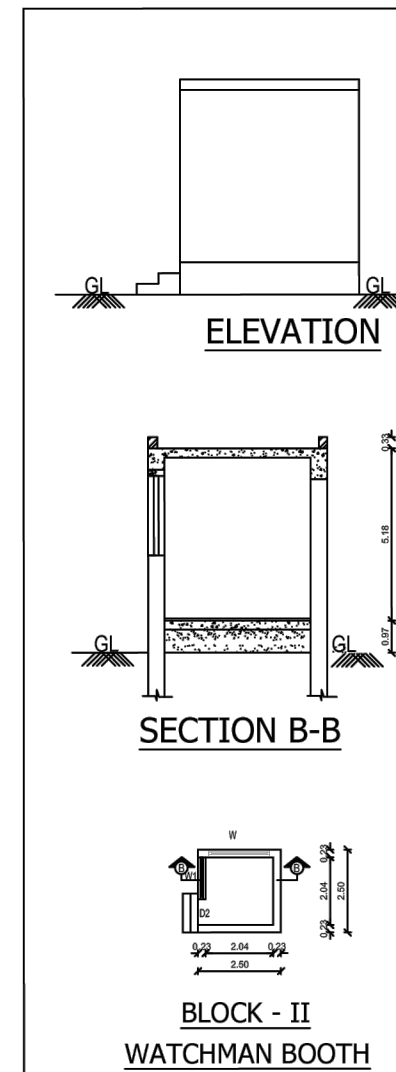
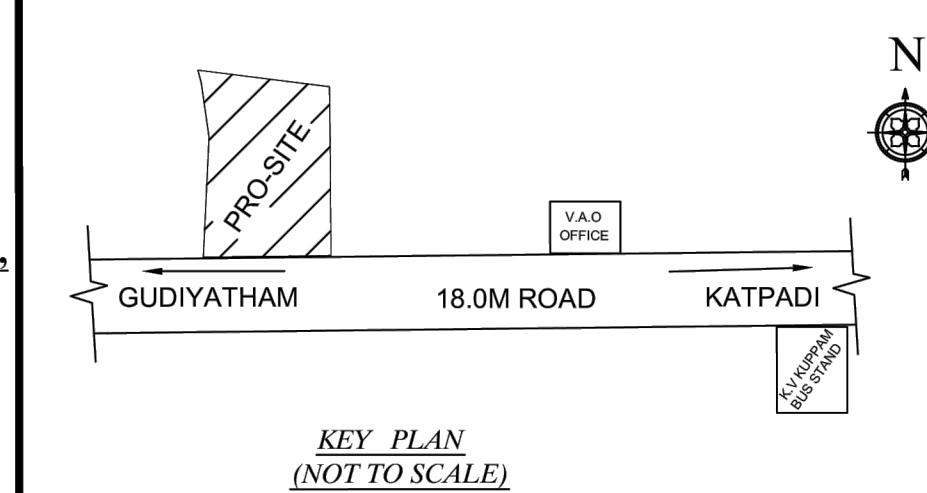


PLAN SHOWING THE PROPOSED CONSTRUCTION OF A " COMMERCIAL WAREHOUSE " BUILDING IN GROUND FLOOR AT S.F.NO : 237 / 1 ,238 AND 239 /2A OF CHENNANKUPPAM VILLAGE , K.V.KUPPAM TALUK , VELLORE DISTRICT. SCALE - 1 : 100 OR 1 INCH : 8 FT


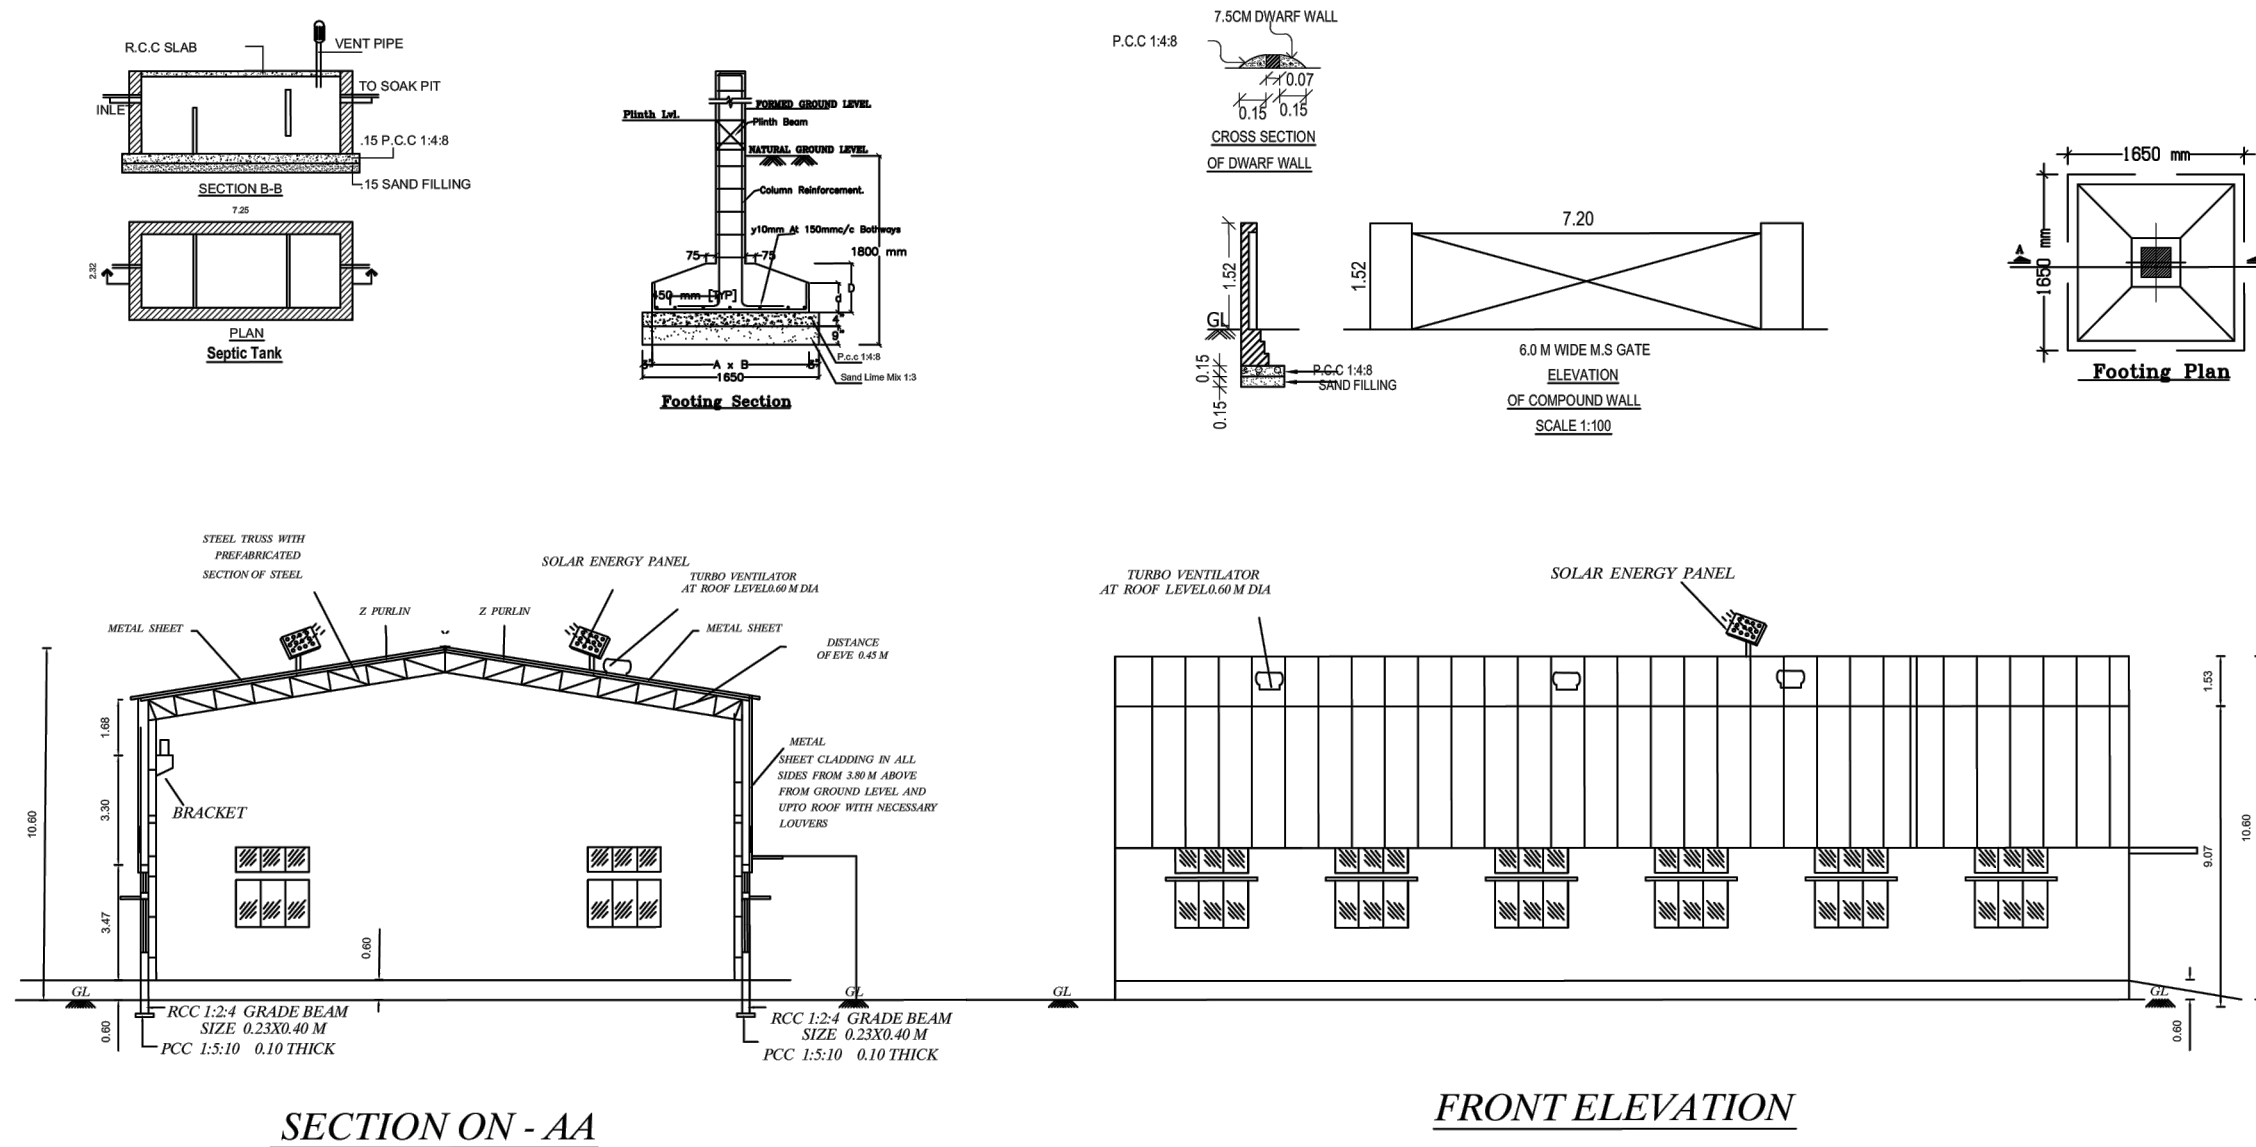




DISTRICT TOWN AND
COUNTRY PLANNING OFFICE,
VELLORE DISTRICT

ROC.No. SWP/BPA/012997/2023

BUILDING PLANNING
PERMISSION NUMBER

B.P/VELLORE/P.P.No.24/2023

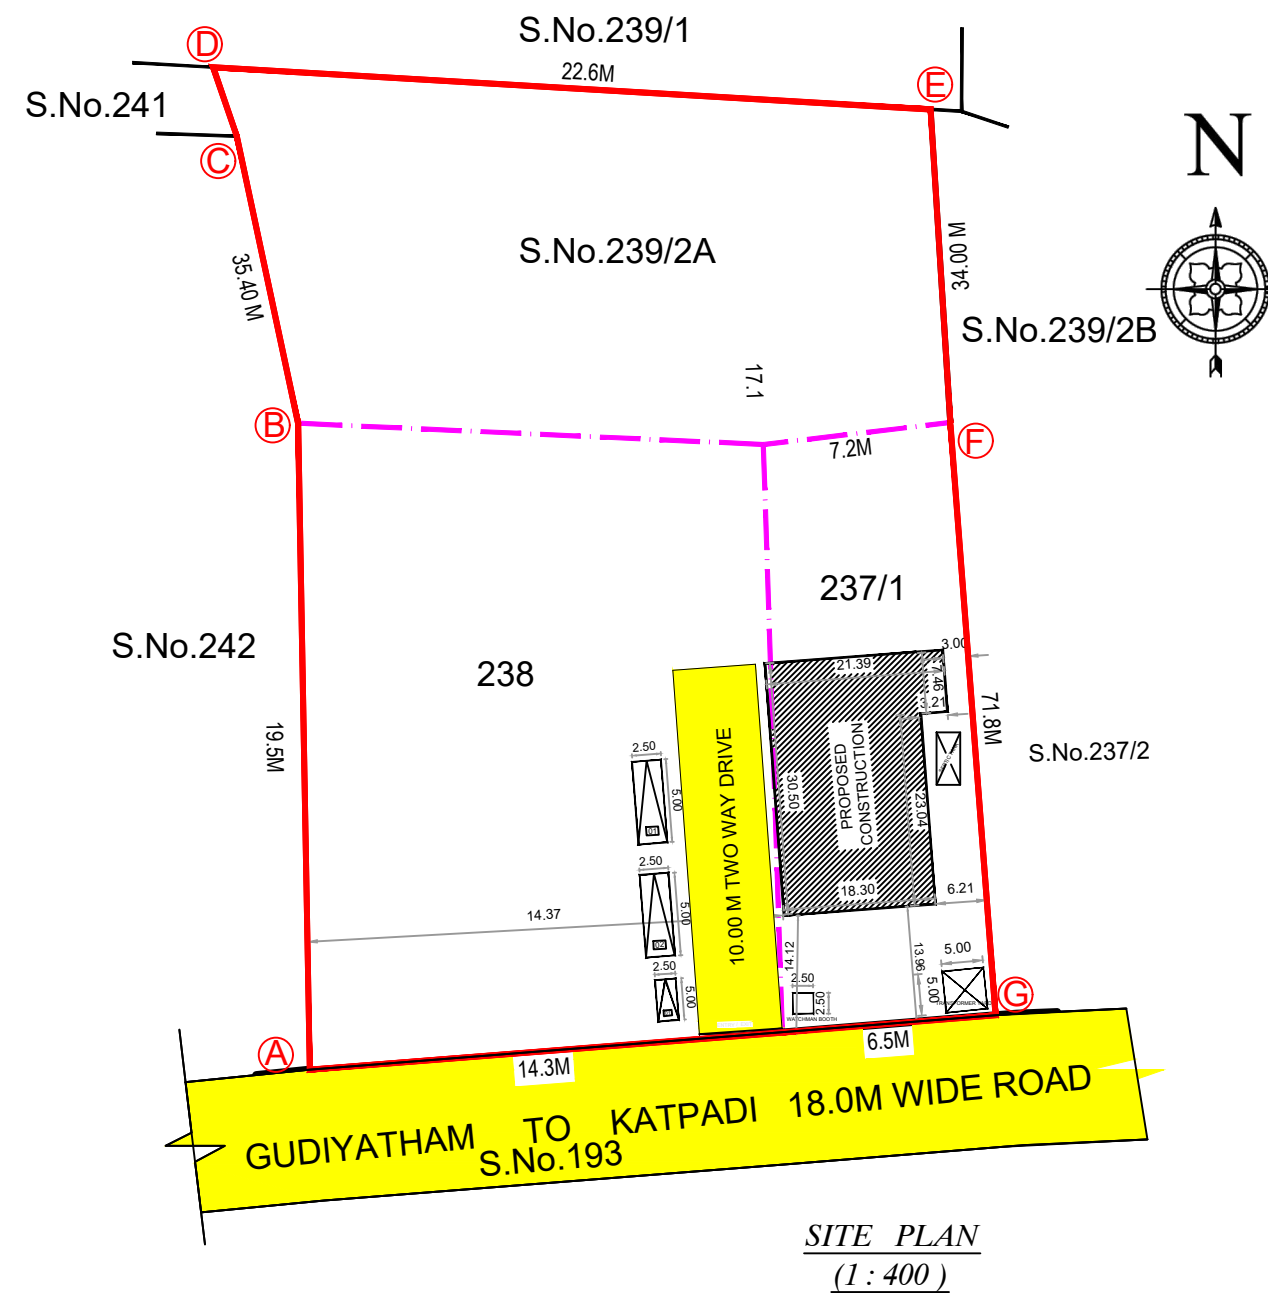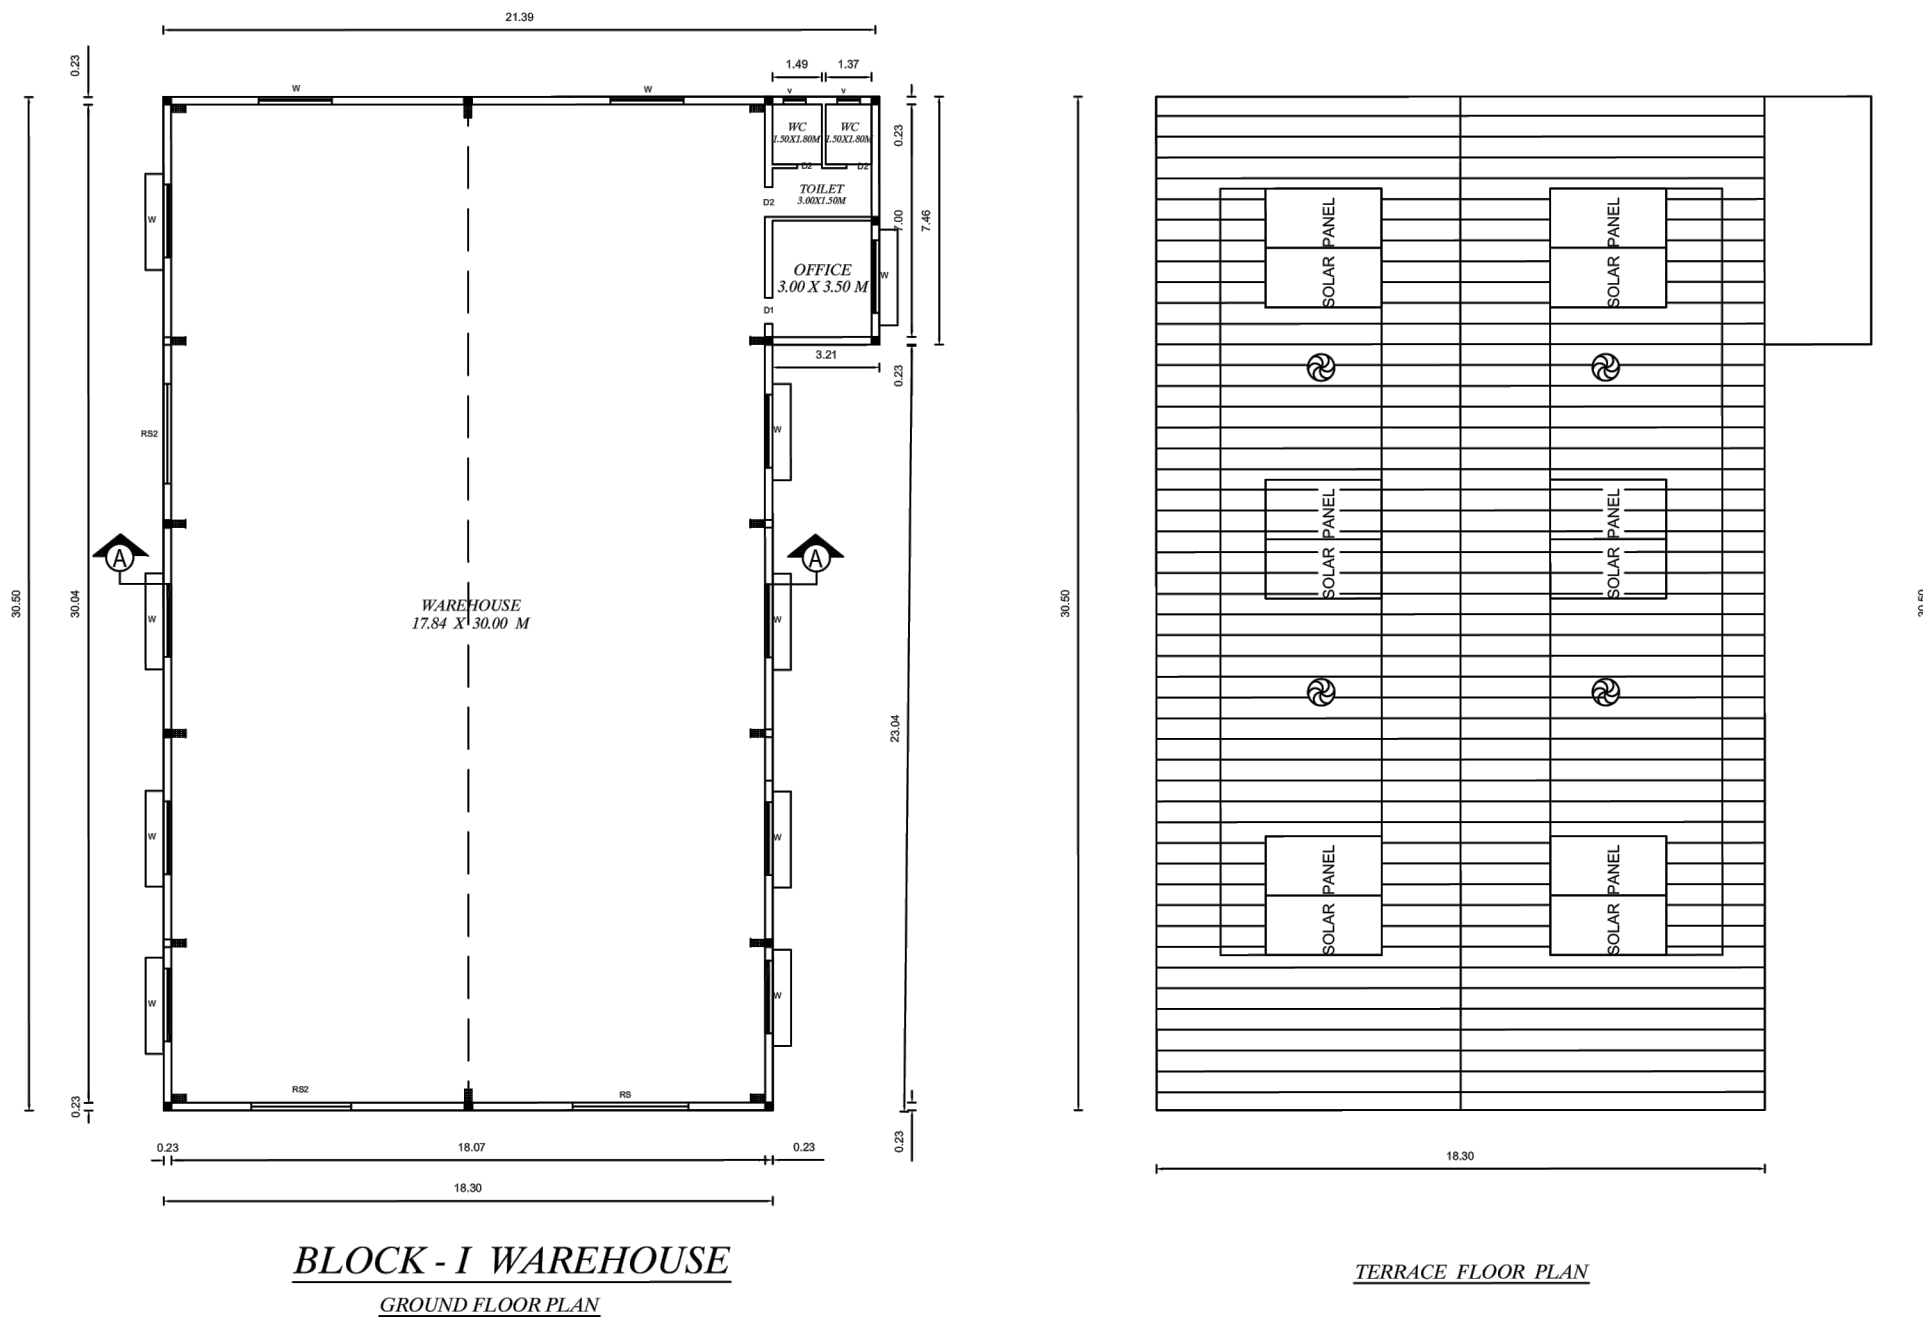

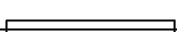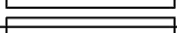SHEET NO 1 OF 1			
TOTAL SITE AREA = 9302.00 SQ.M (OR) 2.29 ACRES			
AREA DETAILS (AS PER PATTI)			
Sl.NO.	S.F.NO.	EXTENT (IN SQ.M)	
1.	237 / 1	1676.00	
2.	238	4150.00	
3.	239 / 2A	3476.00	
TOTAL EXTENT		9302.00 SQ.M	
AREA STATEMENT IN SQ.M			
COMMERCIAL WAREHOUSE - BUILDING			
BLOCK - I - WAREHOUSE BUILDING			
FLOORS	BUILT-UP AREA	NON - F.S.I AREA	F.S.I AREA
GROUND FLOOR	582.10	---	582.10
BLOCK - II - WATCHMEN BOOTH			
GROUND FLOOR	6.25	6.25	---
TOTAL	588.35	6.25	582.10
F.S.I	NET F.S.I AREA SITE AREA	$\frac{582.10}{9302} = 0.06 < 2.00$	
LORRY PARKING	LORRY PARKING :		
	WAREHOUSE AREA - 582.10 SQ.M		
	1 LORRY SPACE FOR EVERY 300 SQ.M OF WAREHOUSE AREA		
	$\frac{582.10}{300} = 1.94$ Nos Say = 02 Nos		
	REQUIRED NUMBER OF LORRIES = 02 Nos.		
PROVIDED NUMBER OF LORRIES = 02 Nos.			
HEIGHT OF THE BUILDING	PERMISSIBLE HEIGHT OF THE BUILDING - 18.20 M ACHIEVED HEIGHT OF THE BUILDING - 10.60 M		
COLOUR INDEX			
PLOT BOUNDARY	:		
PROPOSED BUILDING	:		
EXISTING ROAD	:		
PROPOSED DRIVEWAY	:		
JOINERY DETAILS			
TYPE	PARTICULARS	SIZE (IN .FT)	SIZE (IN .M)
R.S	ROLLING SHUTTER	11'0" X 13'0"	3.40 X 4.00
R.S2	ROLLING SHUTTER	6'6" X 10'0"	2.00 X 3.00
W	WINDOW	6'6" X 4'0"	2.00 X 1.20
W1	WINDOW	3'0" X 3'0"	0.90 X 0.90
D1	DOOR	3'0" X 7'0"	0.90 X 2.13
D2	DOOR	2'6" X 7'0"	0.75 X 2.13
V	VENTILATOR	6'0" X 2'0"	1.80 X 0.60
V1	VENTILATOR	1'6" X 2'0"	0.45 X 0.60
APPLICANT SIGNATURE:			
REG . ARCHITECT SIGNATURE -D. KAMESHWARAN			
STRUCTURAL ENGINEER SIGNATURE - B.MALLIKA			
CONSTRUCTION ENGINEER SIGNATURE - P RADHA			
GEO -TECH EXPERT SIGNATURE - M.AMMAIAPPAN			