


**PLAN SHOWING THE PROPOSED CONSTRUCTION OF RCC ROOF RESIDENTIAL BUILDING IN GROUND & FIRST FLOOR AT
R.S.NO - 910/2A1A1A, NEW SF.NO - 910/8, PATTA NO - 9935, WARD NO - 08, , AUNDIPATTY TOWN PANCHAYAT, THENI DISTRICT.
PIN CODE - 625512 SCALE - 1:100**

APPLICANT : S.PUSHPA W/O M.SELVAM

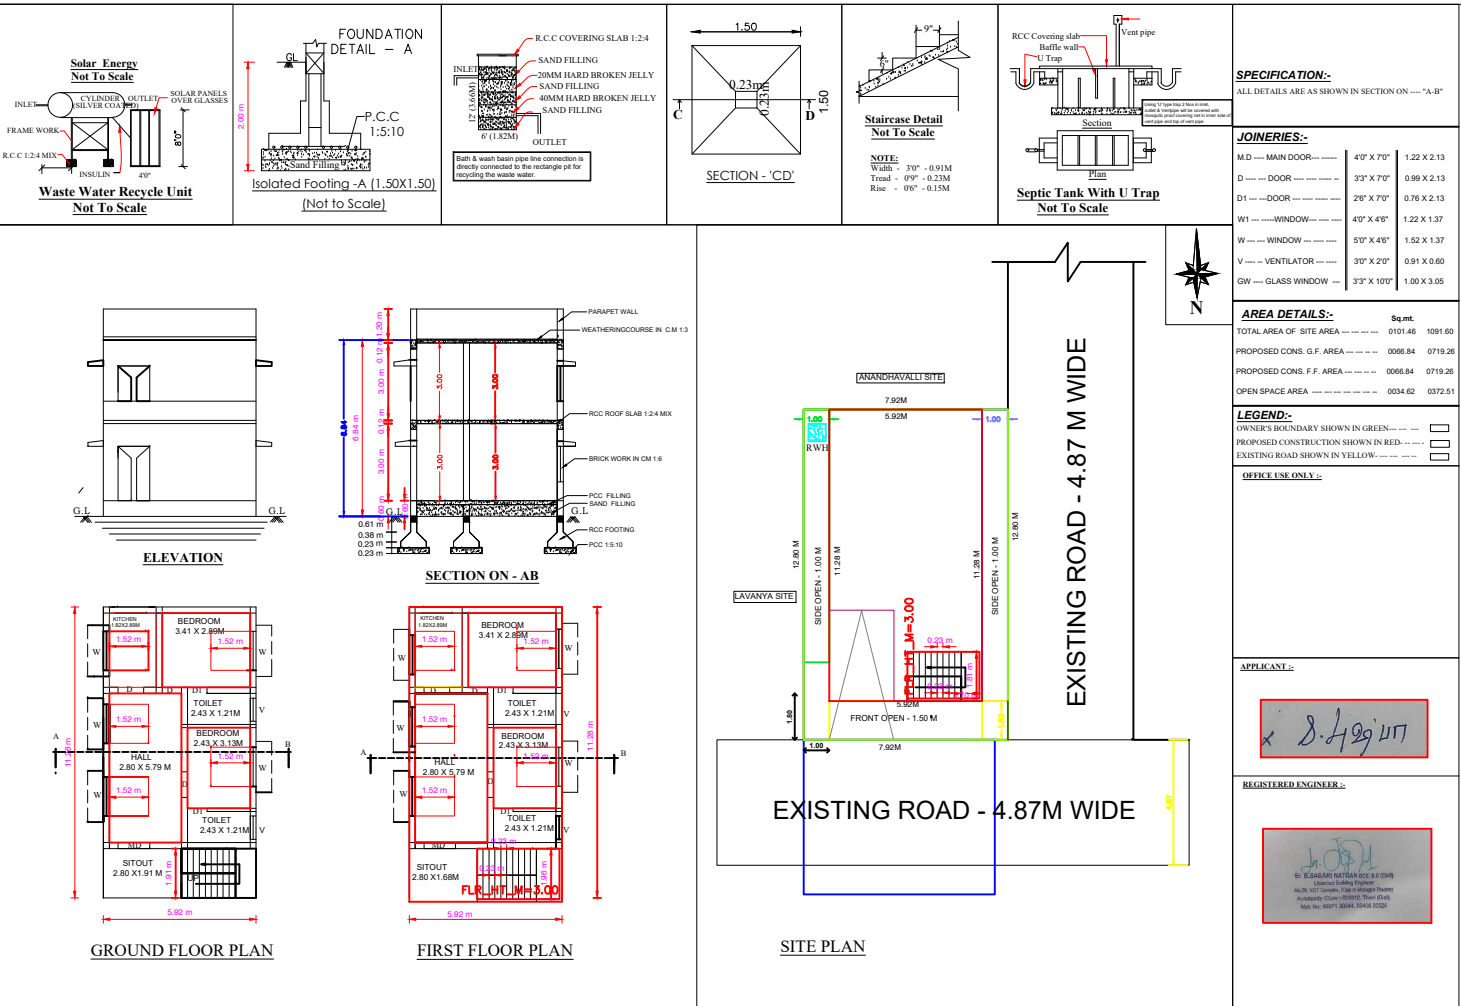

```

PLAN_INFO
PLOT_NO = NO
DISTRICT = THENI
SINGLE_FAMILY_BLDG = YES
CRZ = NO
SECURITY_ZONE = NO
ACCESS_WIDTH_M = 4.87
WHETHER_GOV_T_OR_
  AIDED_SCHOOL = NO
PLOT_AREA_M2 = 101.46
AVG_PLOT_DEPTH = 12.80
AVG_PLOT_WIDTH = 0.792M
AREA_TYPE = OTHERS
ROAD_WIDTH = 4.87 M
ROAD_LENGTH= 7.92 M
LAND_USE_ZONE = RESIDENTIAL
RWH_DECLARED=YES
BUILDING_NEAR_TO_RIVER=NO
BUILDING_NEAR_MONUMENT=NO
BUILDING_NEAR_GOV_T_BLDG = NO
NOC_FOR_CONSTRUCTION_
  NEAR_MONUMENT=NO
JURISDICTION_TYPE= PANCHAYAT
TALUK=AUNDIPATTY
SURVEY_NO = 910/8
PATTA_NO = 9935
OSR_APPLICABLE=NO
PREMIUM_FSI_REQUIRED=NO
IS_APPROVED_LAYOUT=NO
IS_SWIMMING_POOL_EXISTS=NO
AS_AT_SITE = 101.46
FMB_OR_PLR =101.47
AS_PER_DOCUMENT = 101.47

```