
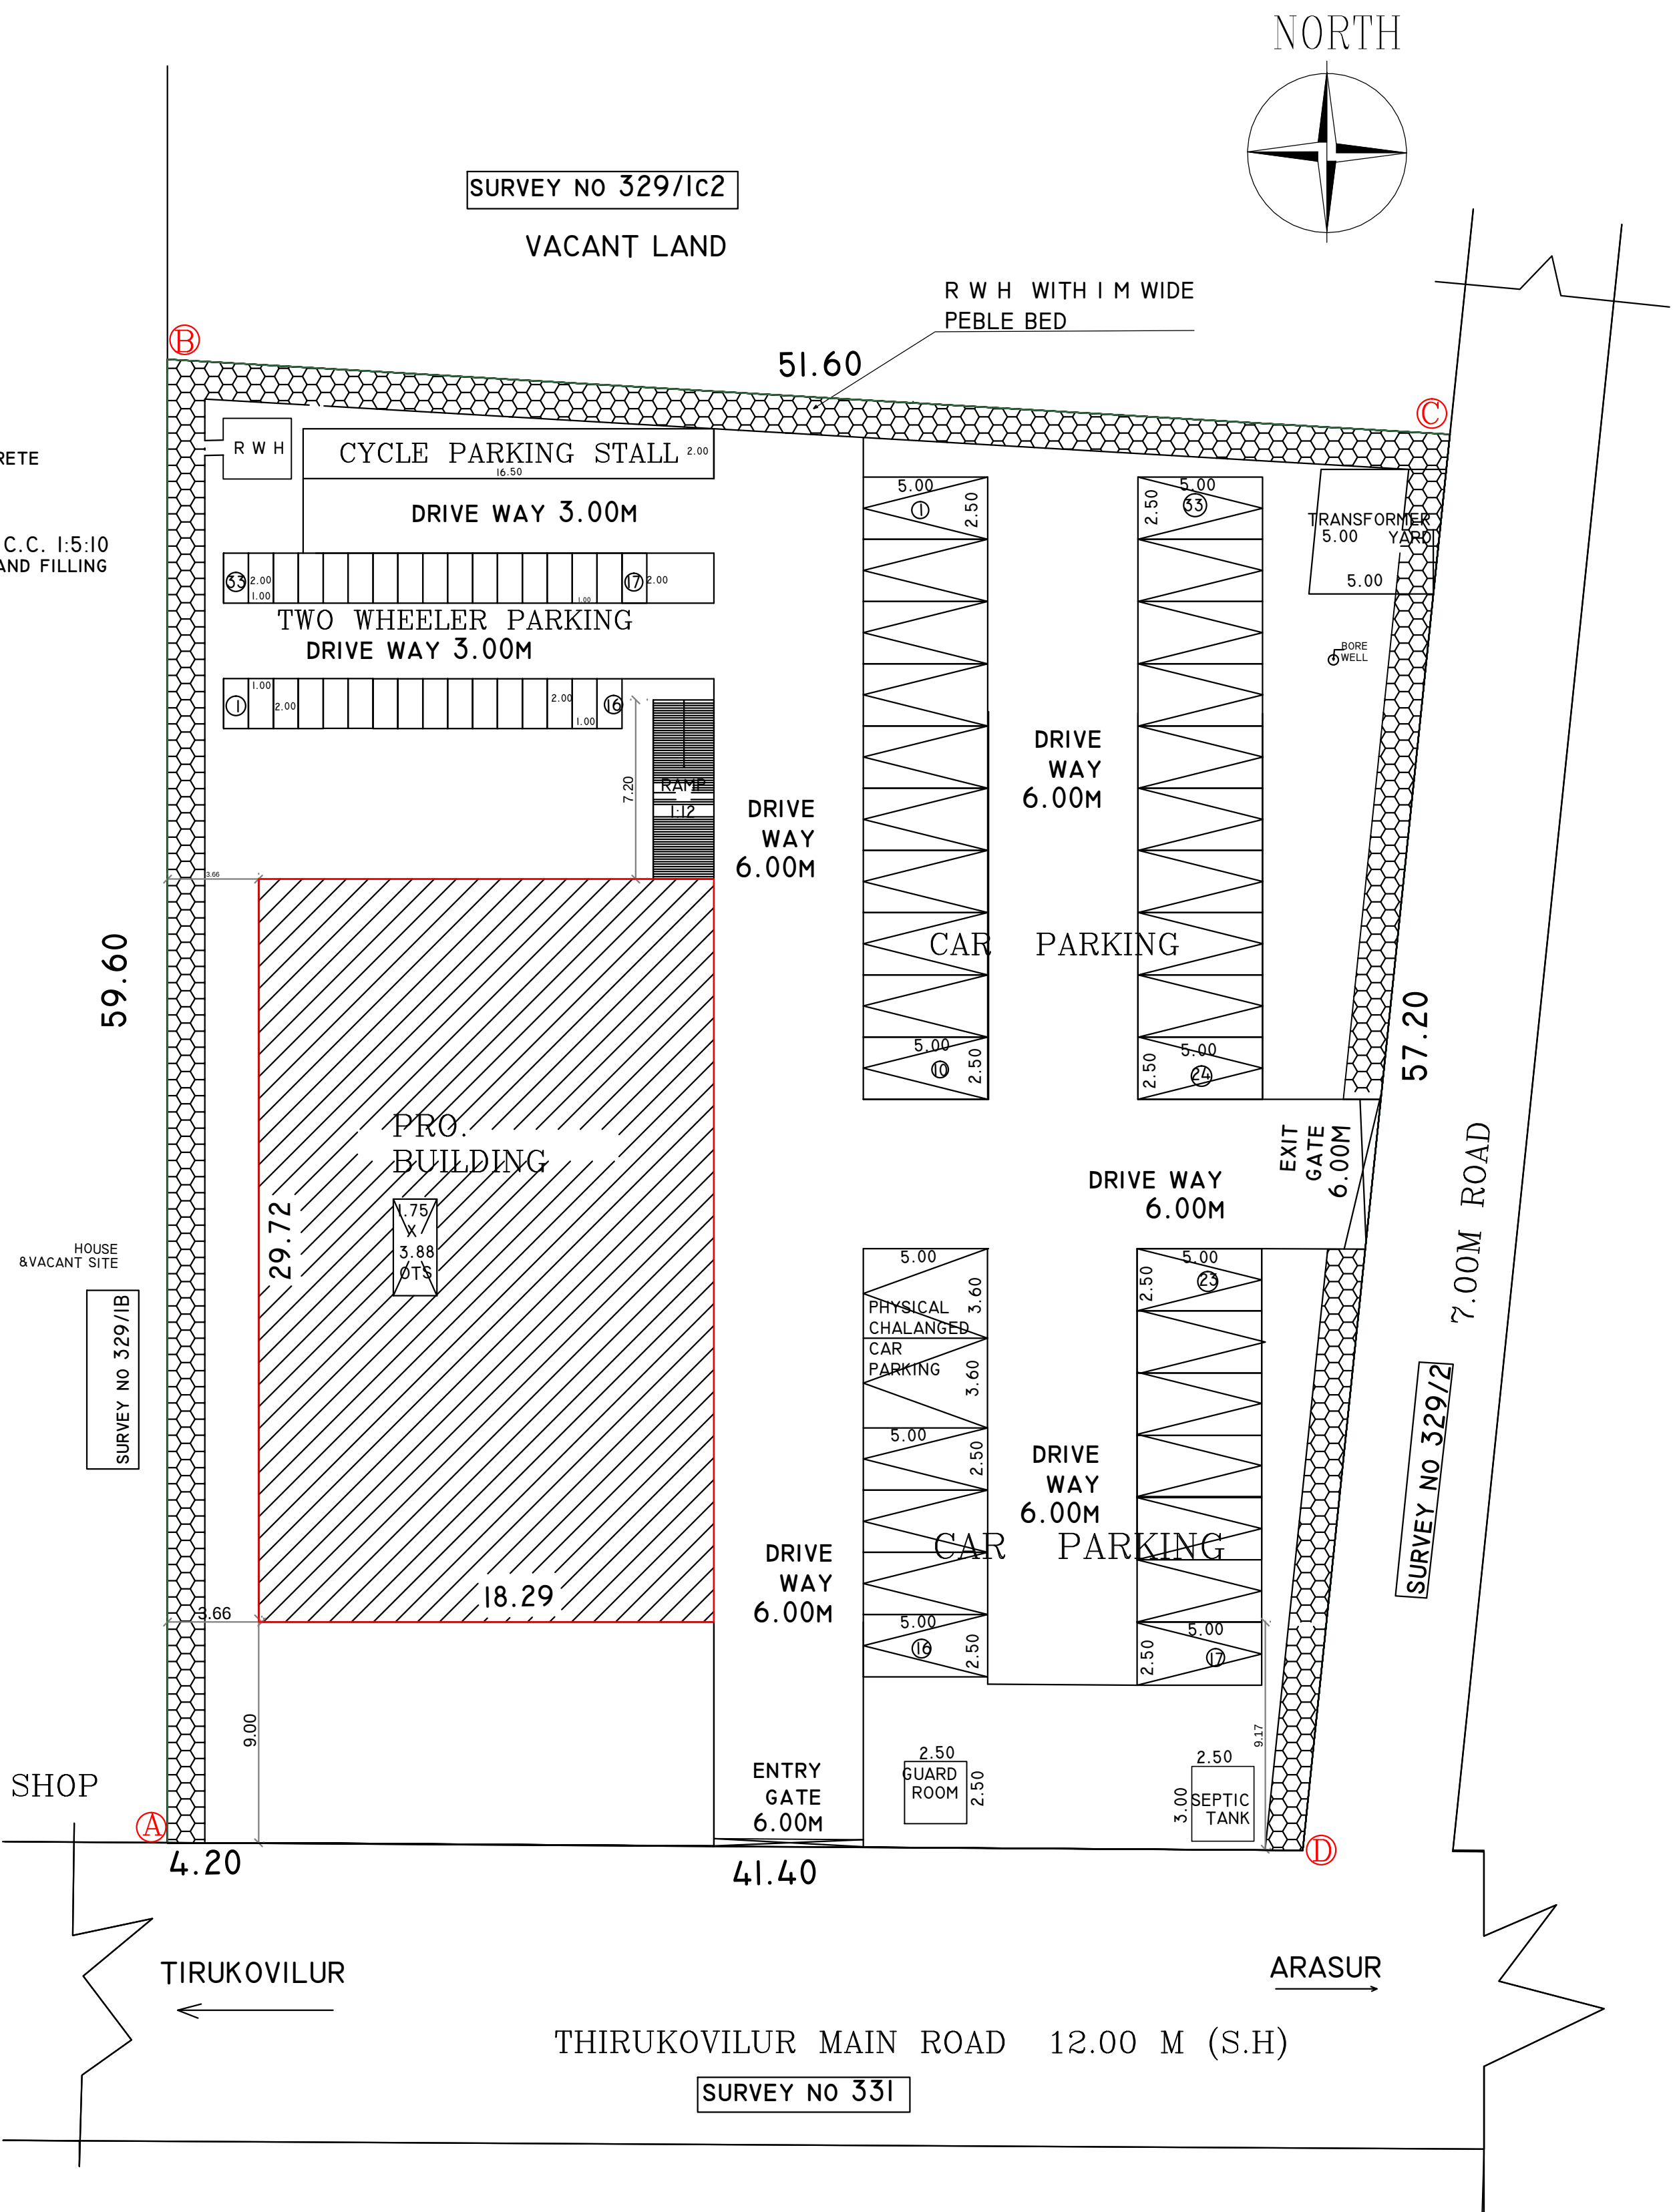
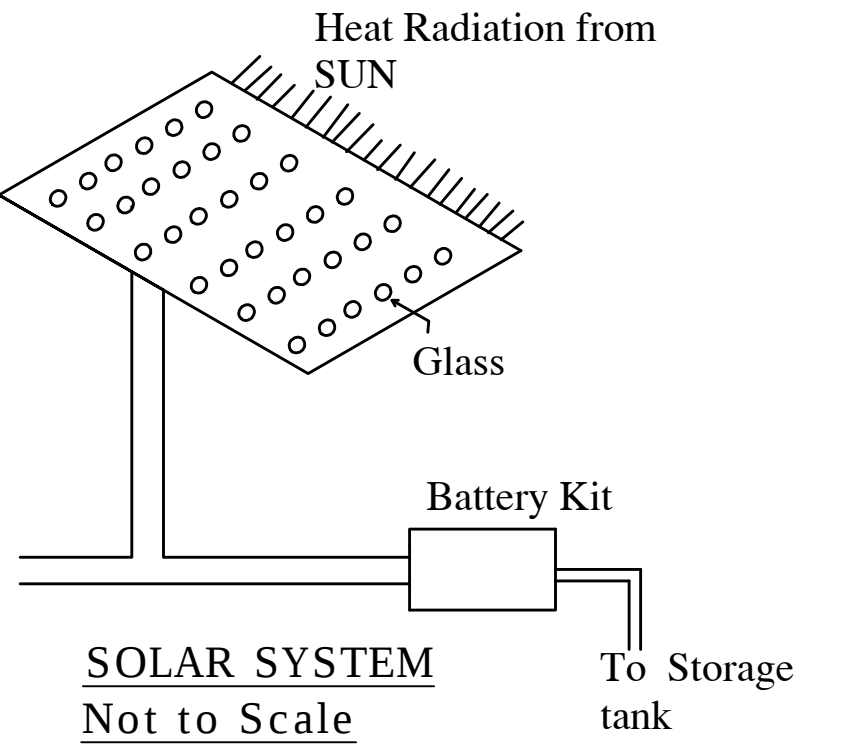
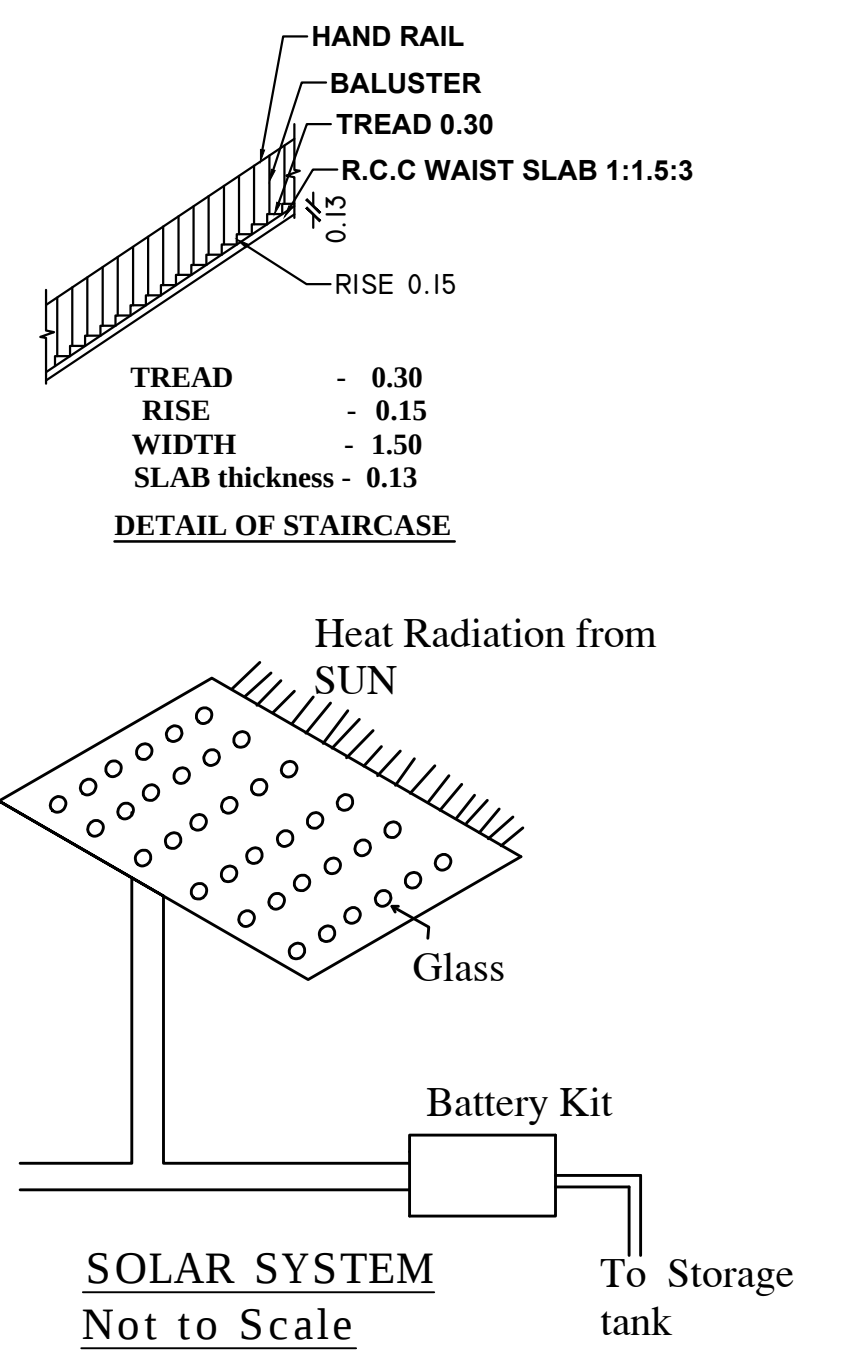
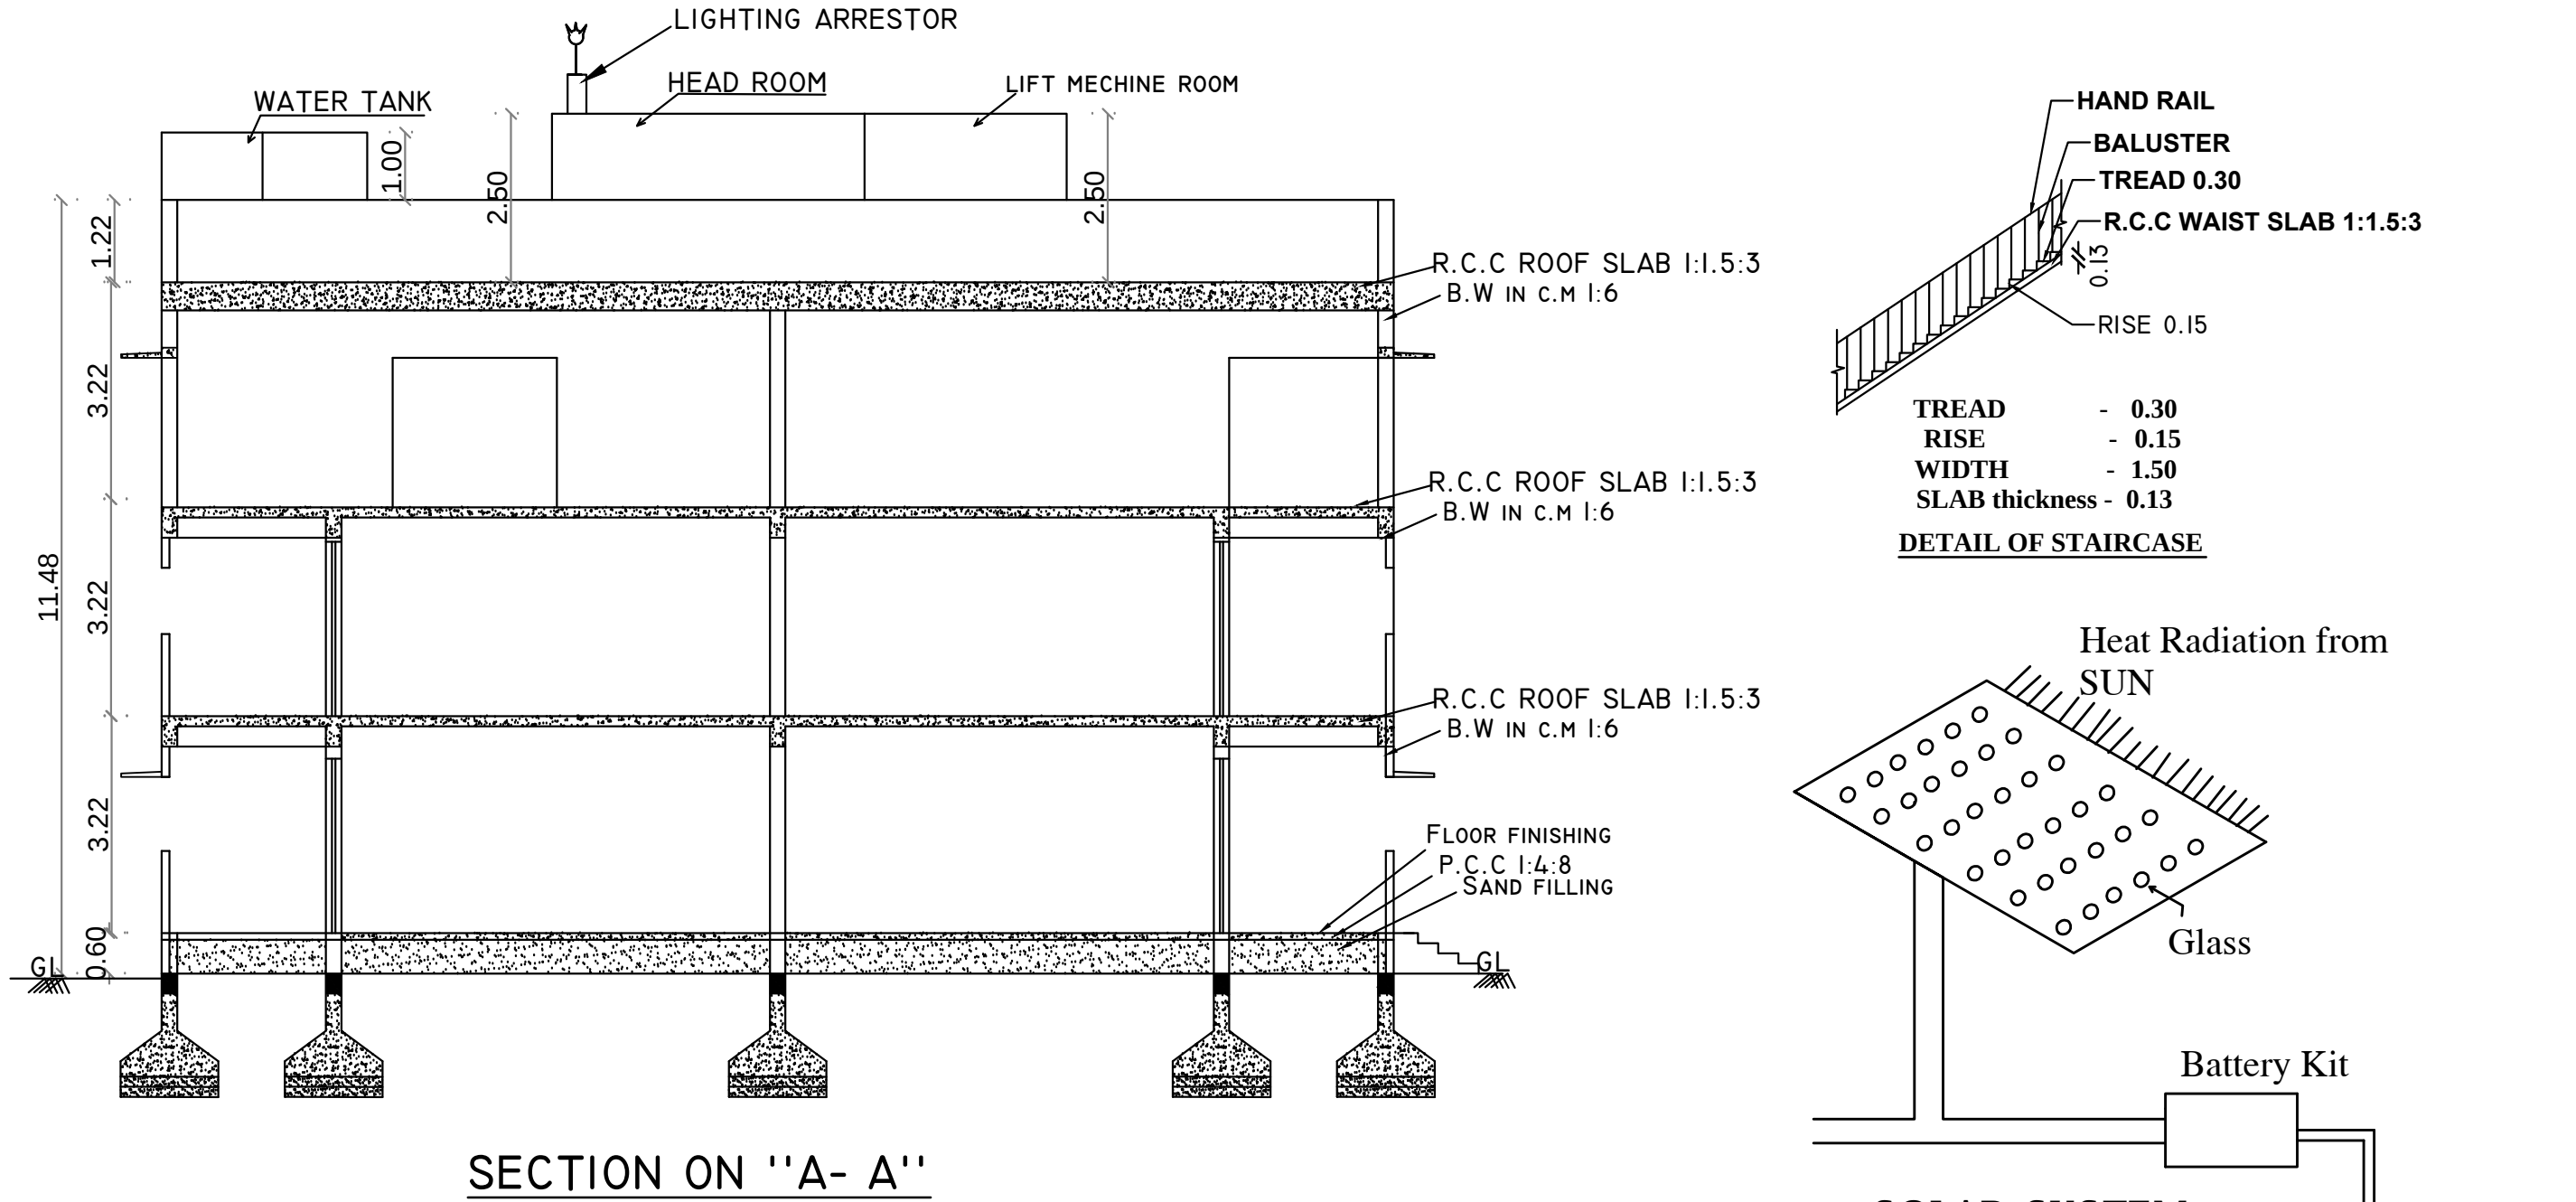
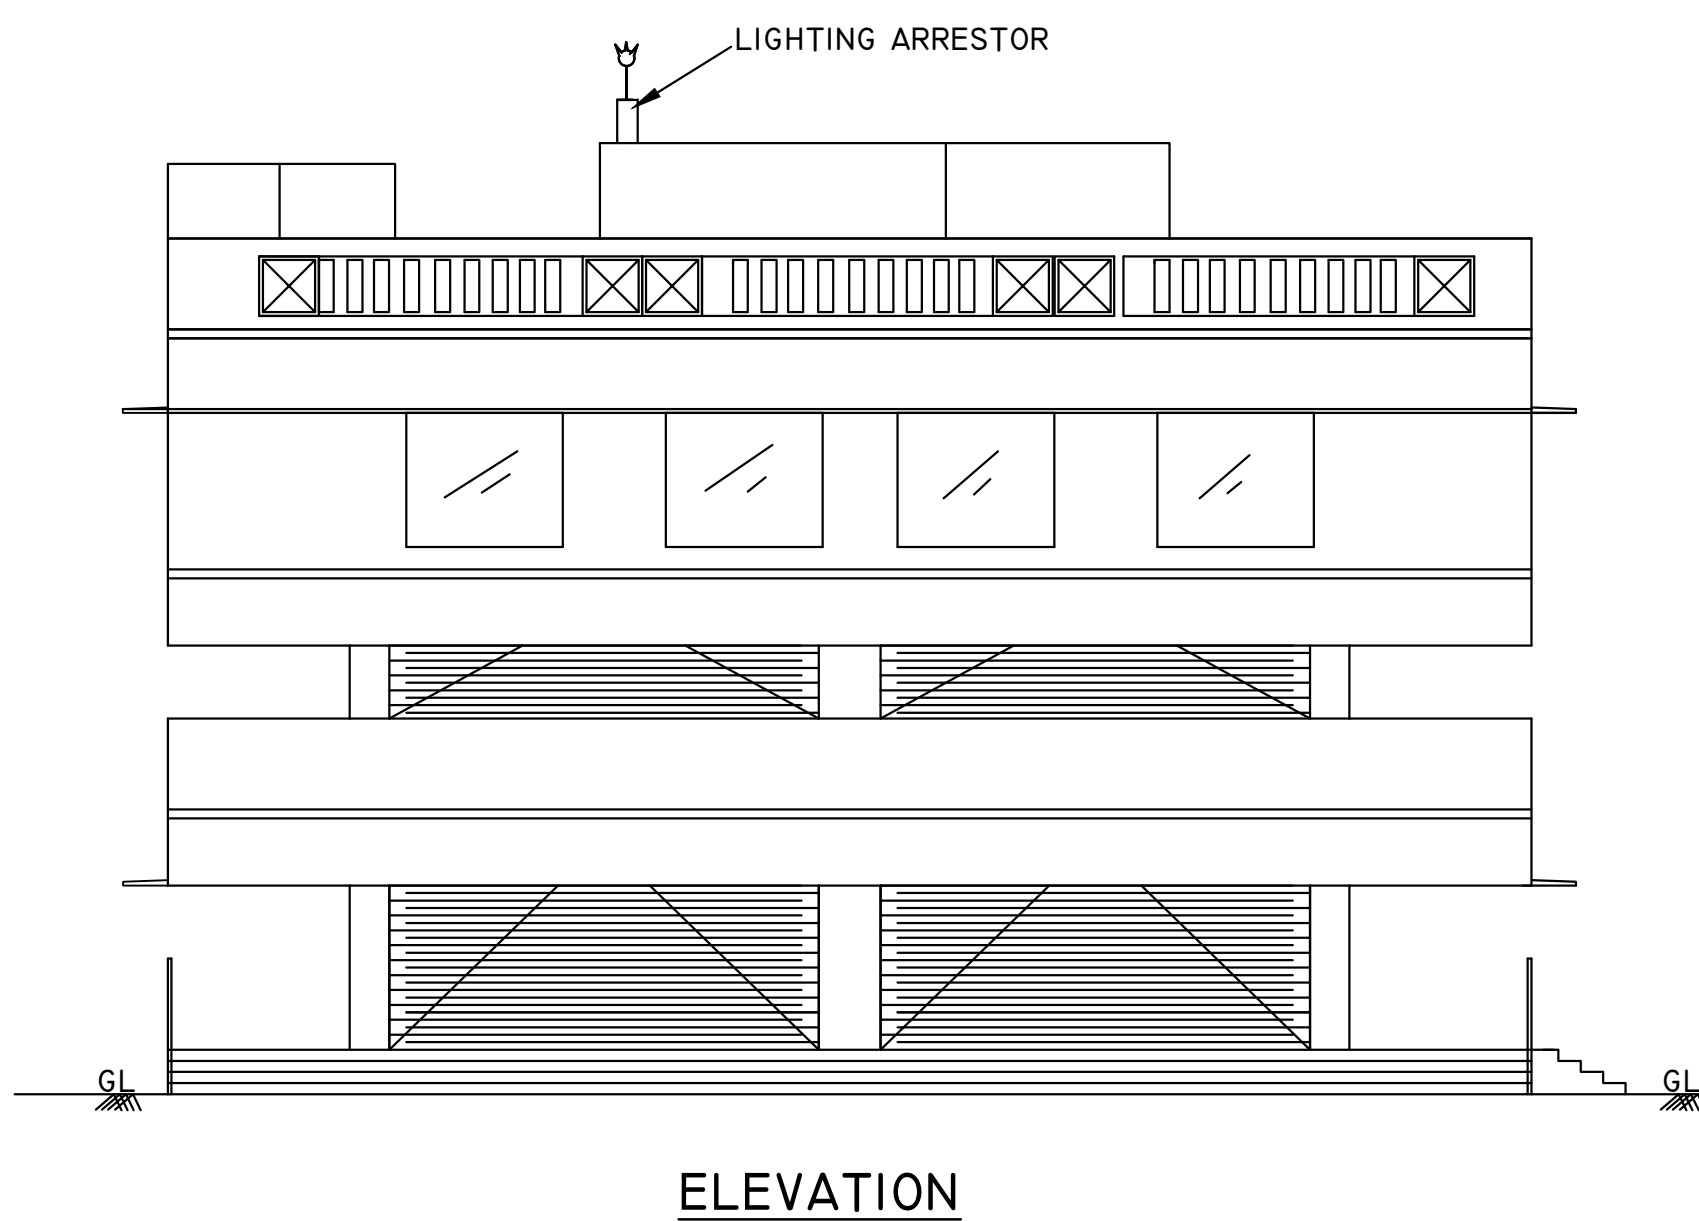
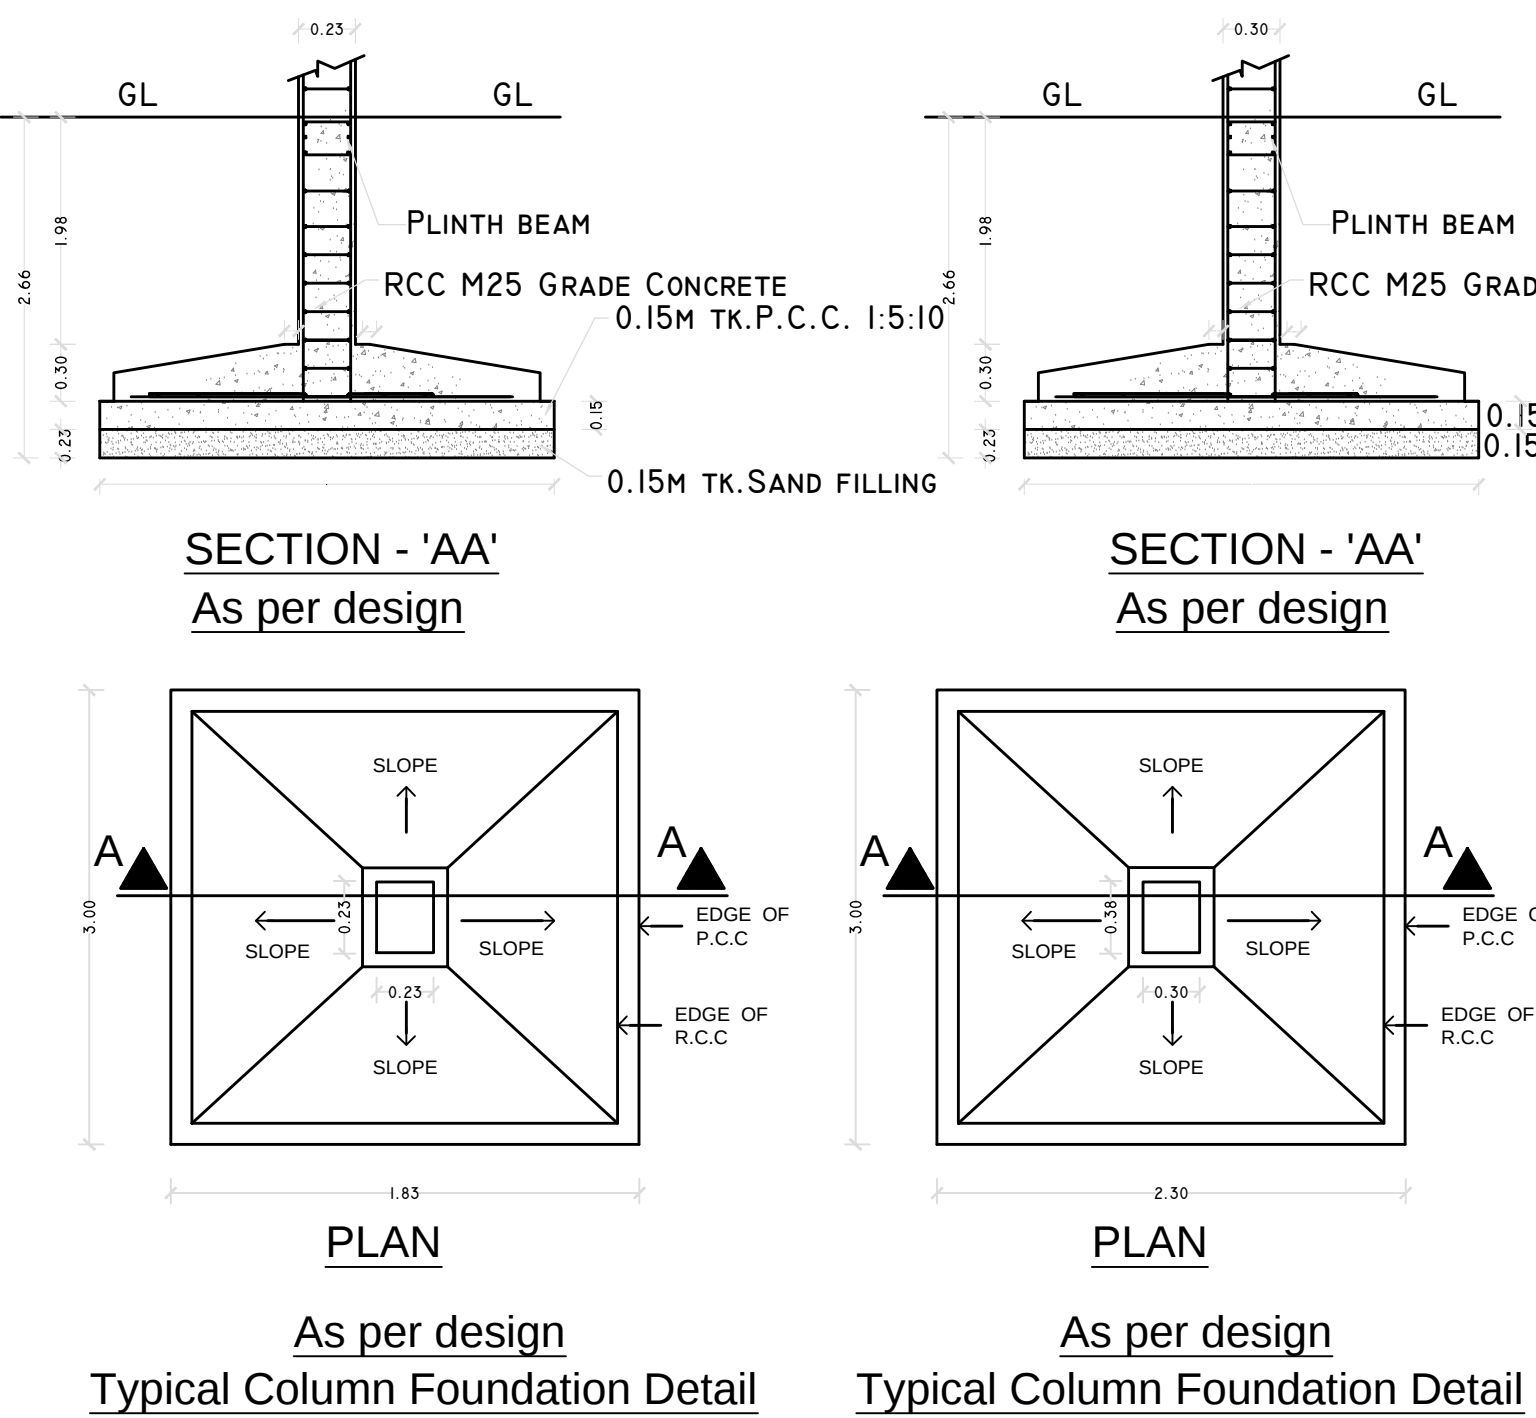
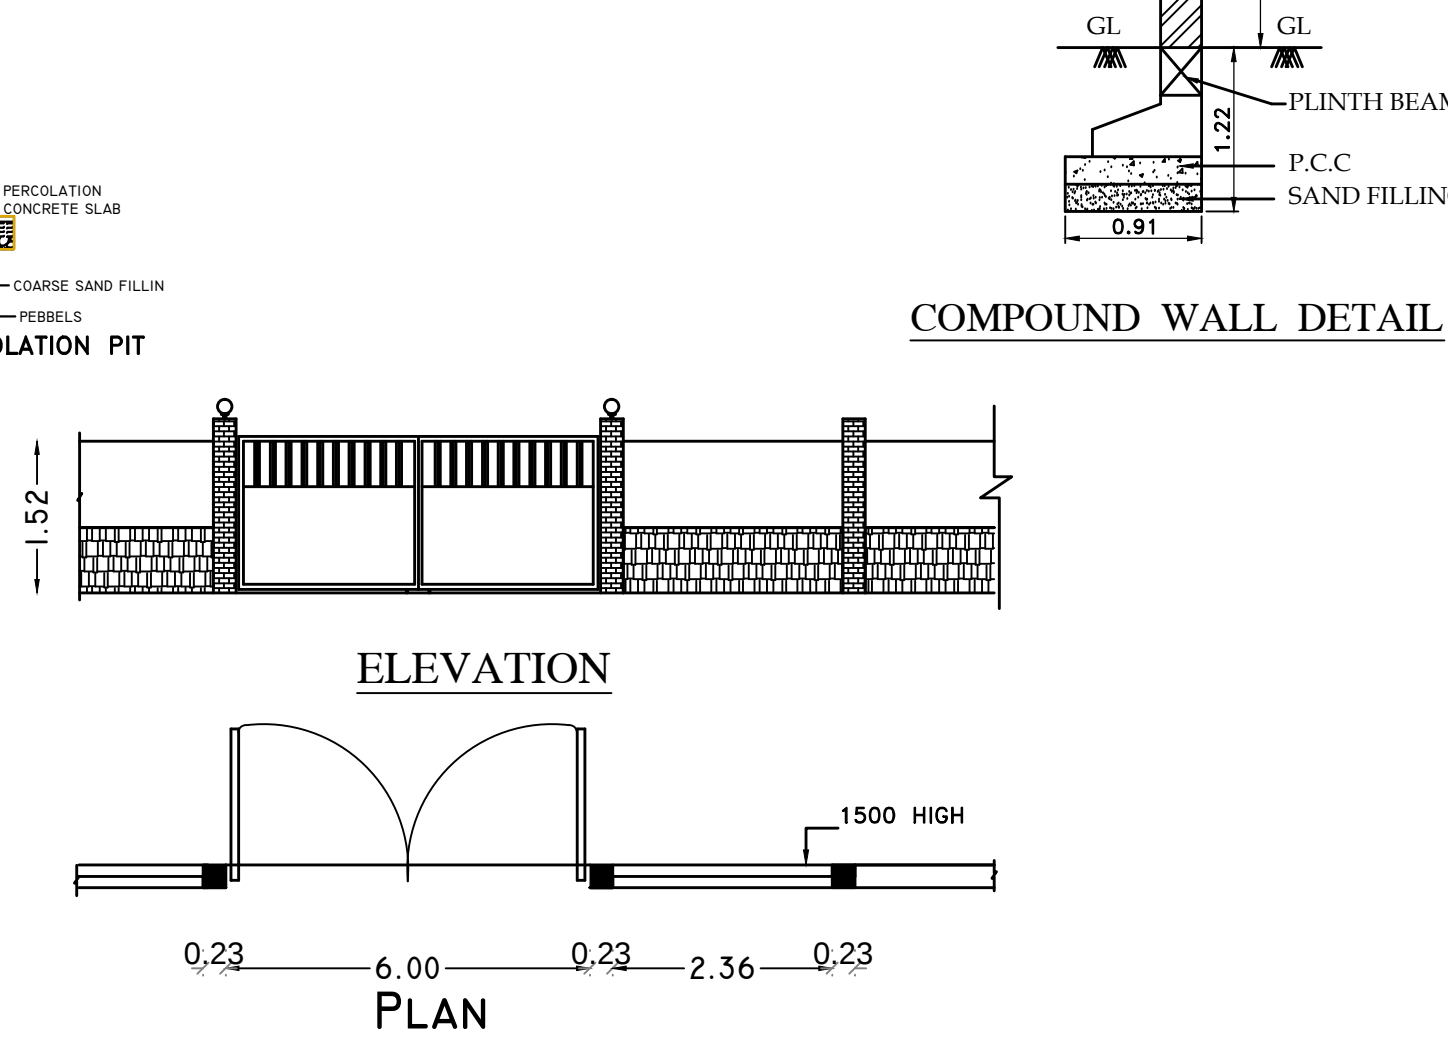


PLAN SHOWING THE PROPOSED CONSTRUCTION OF A COMMERCIAL SHOP BUILDING IN SURVEY NO 329/1C3,THIRUVENNAIALLUR (NORTH) VILLAGE, THIRUVENNAIALLUR TOWN PANCHAYAT . THIRUVENNAIALLUR TALUK ,VILLPURAM DISTRICT.

APPLICANT : Thiru.A.SASIDHARAN. S/O. ANNAMALAI UDIYAR.

ALL DIMENSIONS ARE IN METERS .
SCALE 1:100.




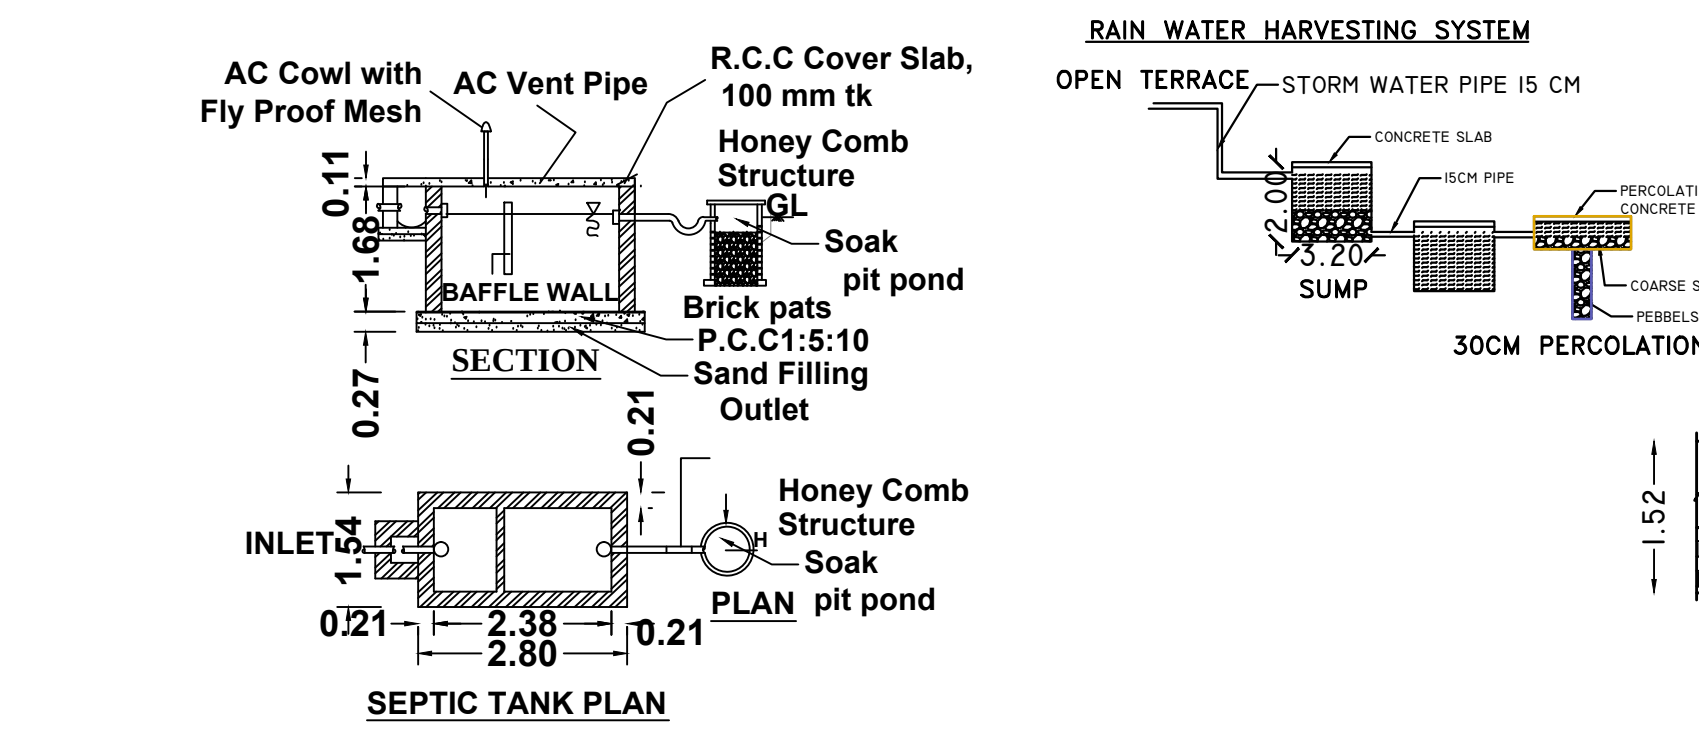


COLOUR INDEX			
	PROPOSED		BOUNDARY
	EXISTING ROAD		DRIVEWAY

SPECIFICATION	
FOUNDATION	RAFT FOOTINGS WITH SUITABLE REINFORCEMENT
SUPER STRUCTURE	R.C.C. COLUMN, R.C.C. SLABS AND BEAMS WITH BRICK WALLS.
FLOORINGS	GRAND AND GRANAMITE AS SPECIFIED
FINISHES	INTERIORS PAINTED WITH PLASTIC EMULSION AND EXTERIORS FINISHED WITH EXPOSED AGGREGATE FINISH
ROOF	1:2:4 R.C.C. SLAB.

SPECIFICATION OF JOINERY			
TYPE	OPENING SIZE	DESCRIPTION	
D	2.44	DOOR TO BE DETAILED	
D1	0.90	DOOR TO BE DETAILED	
D2	0.76	DOOR TO BE DETAILED	
RS	3.26	ROLLING SHUTTER TO BE DETAILED	
RS1	3.00	ROLLING SHUTTER TO BE DETAILED	
RS2	2.59	ROLLING SHUTTER TO BE DETAILED	
GW	2.10	GLASS WINDOW TO BE DETAILED	
V	1.20	VENTILATOR TO BE DETAILED	
V1	0.90	VENTILATOR TO BE DETAILED	
W	1.50	WINDOW TO BE DETAILED	

AREA DETAILS			
AREA OF DOCUMENT & PATTNA - 2832.00 SQ.M.			
AREA OF SITE - 2832.00 SQ.M.			
FLOOR DETAILS	FSI	NON FSI	BUILDUP AREA
GROUND FLOOR	536.80	-	536.80 Sq.m
FIRST FLOOR	536.80	-	536.80 Sq.m
SECOND FLOOR	536.80	-	536.80 Sq.m
GUARD ROOM	-	6.25	6.25 Sq.m
TOTAL	1610.40	6.25	1616.65 Sq.m
PLOT COVERAGE	536.80		= 18.95%
FLOOR SPACE INDEX	1610.40		= 0.569
PARKING DETAILS	REQUIRED	PROVIDED	
CAR PARKING STALL	33 NOS.	33 NOS.	
TWO WHEELER PARKING STALL	33 NOS.	33 NOS.	
CYCLE PARKING STALL	33.00Sq.m	33.00Sq.m	
FIRE EXTINGUISHER	FE	:	△
FIRE ALARM	FA	:	▽

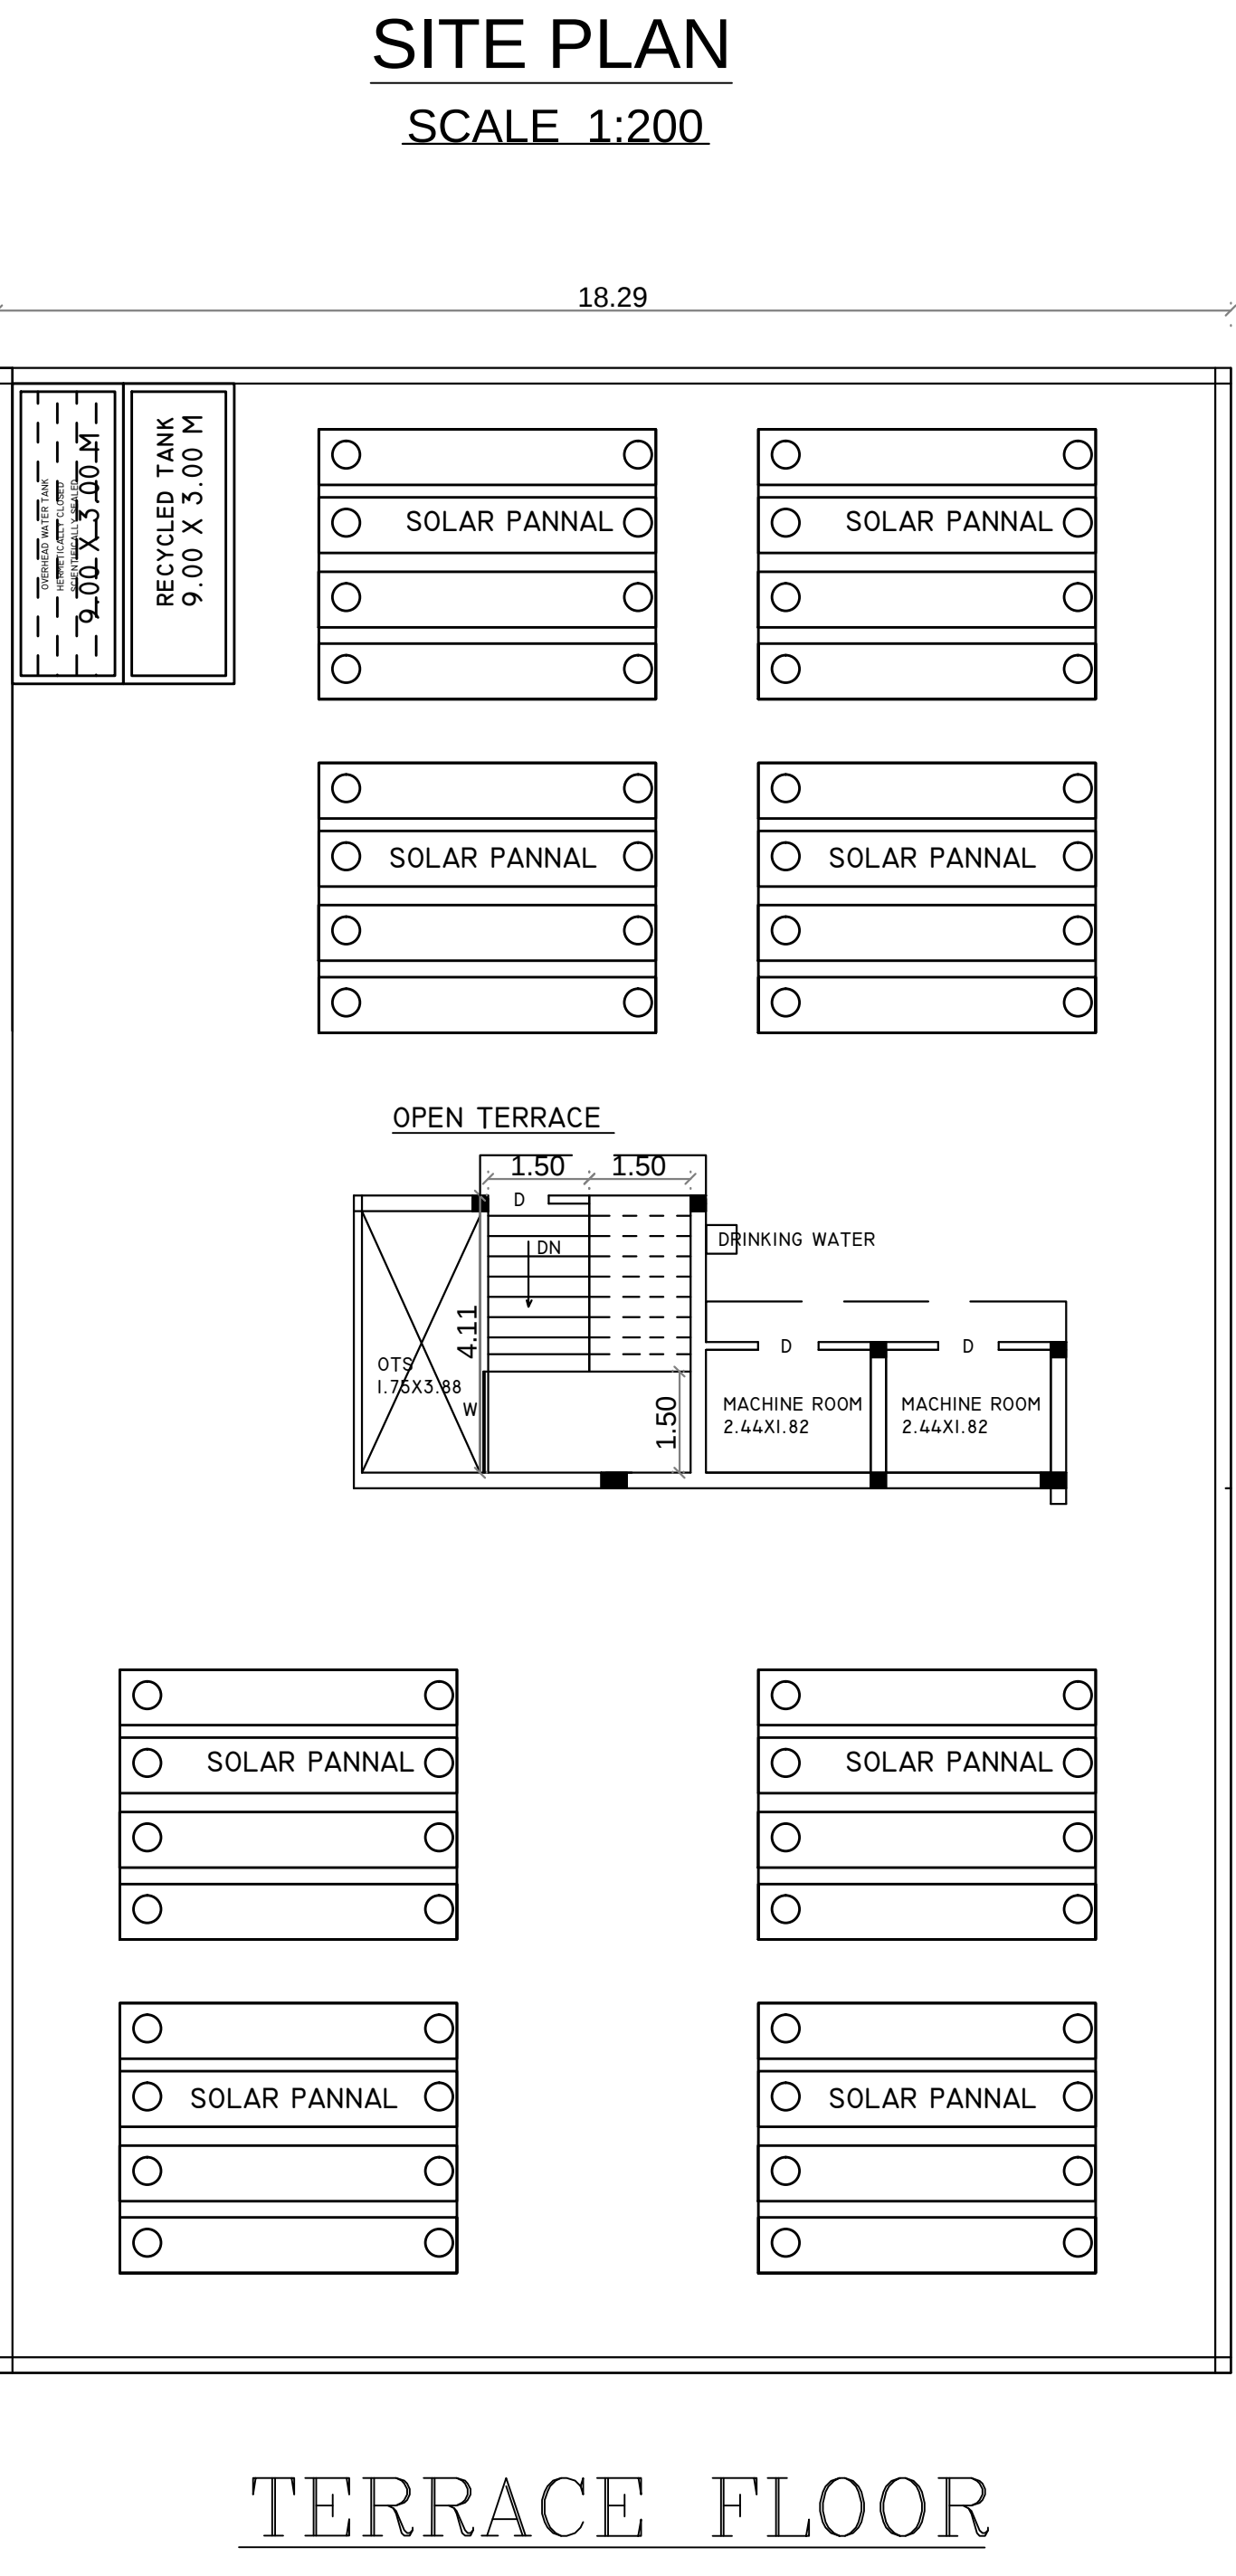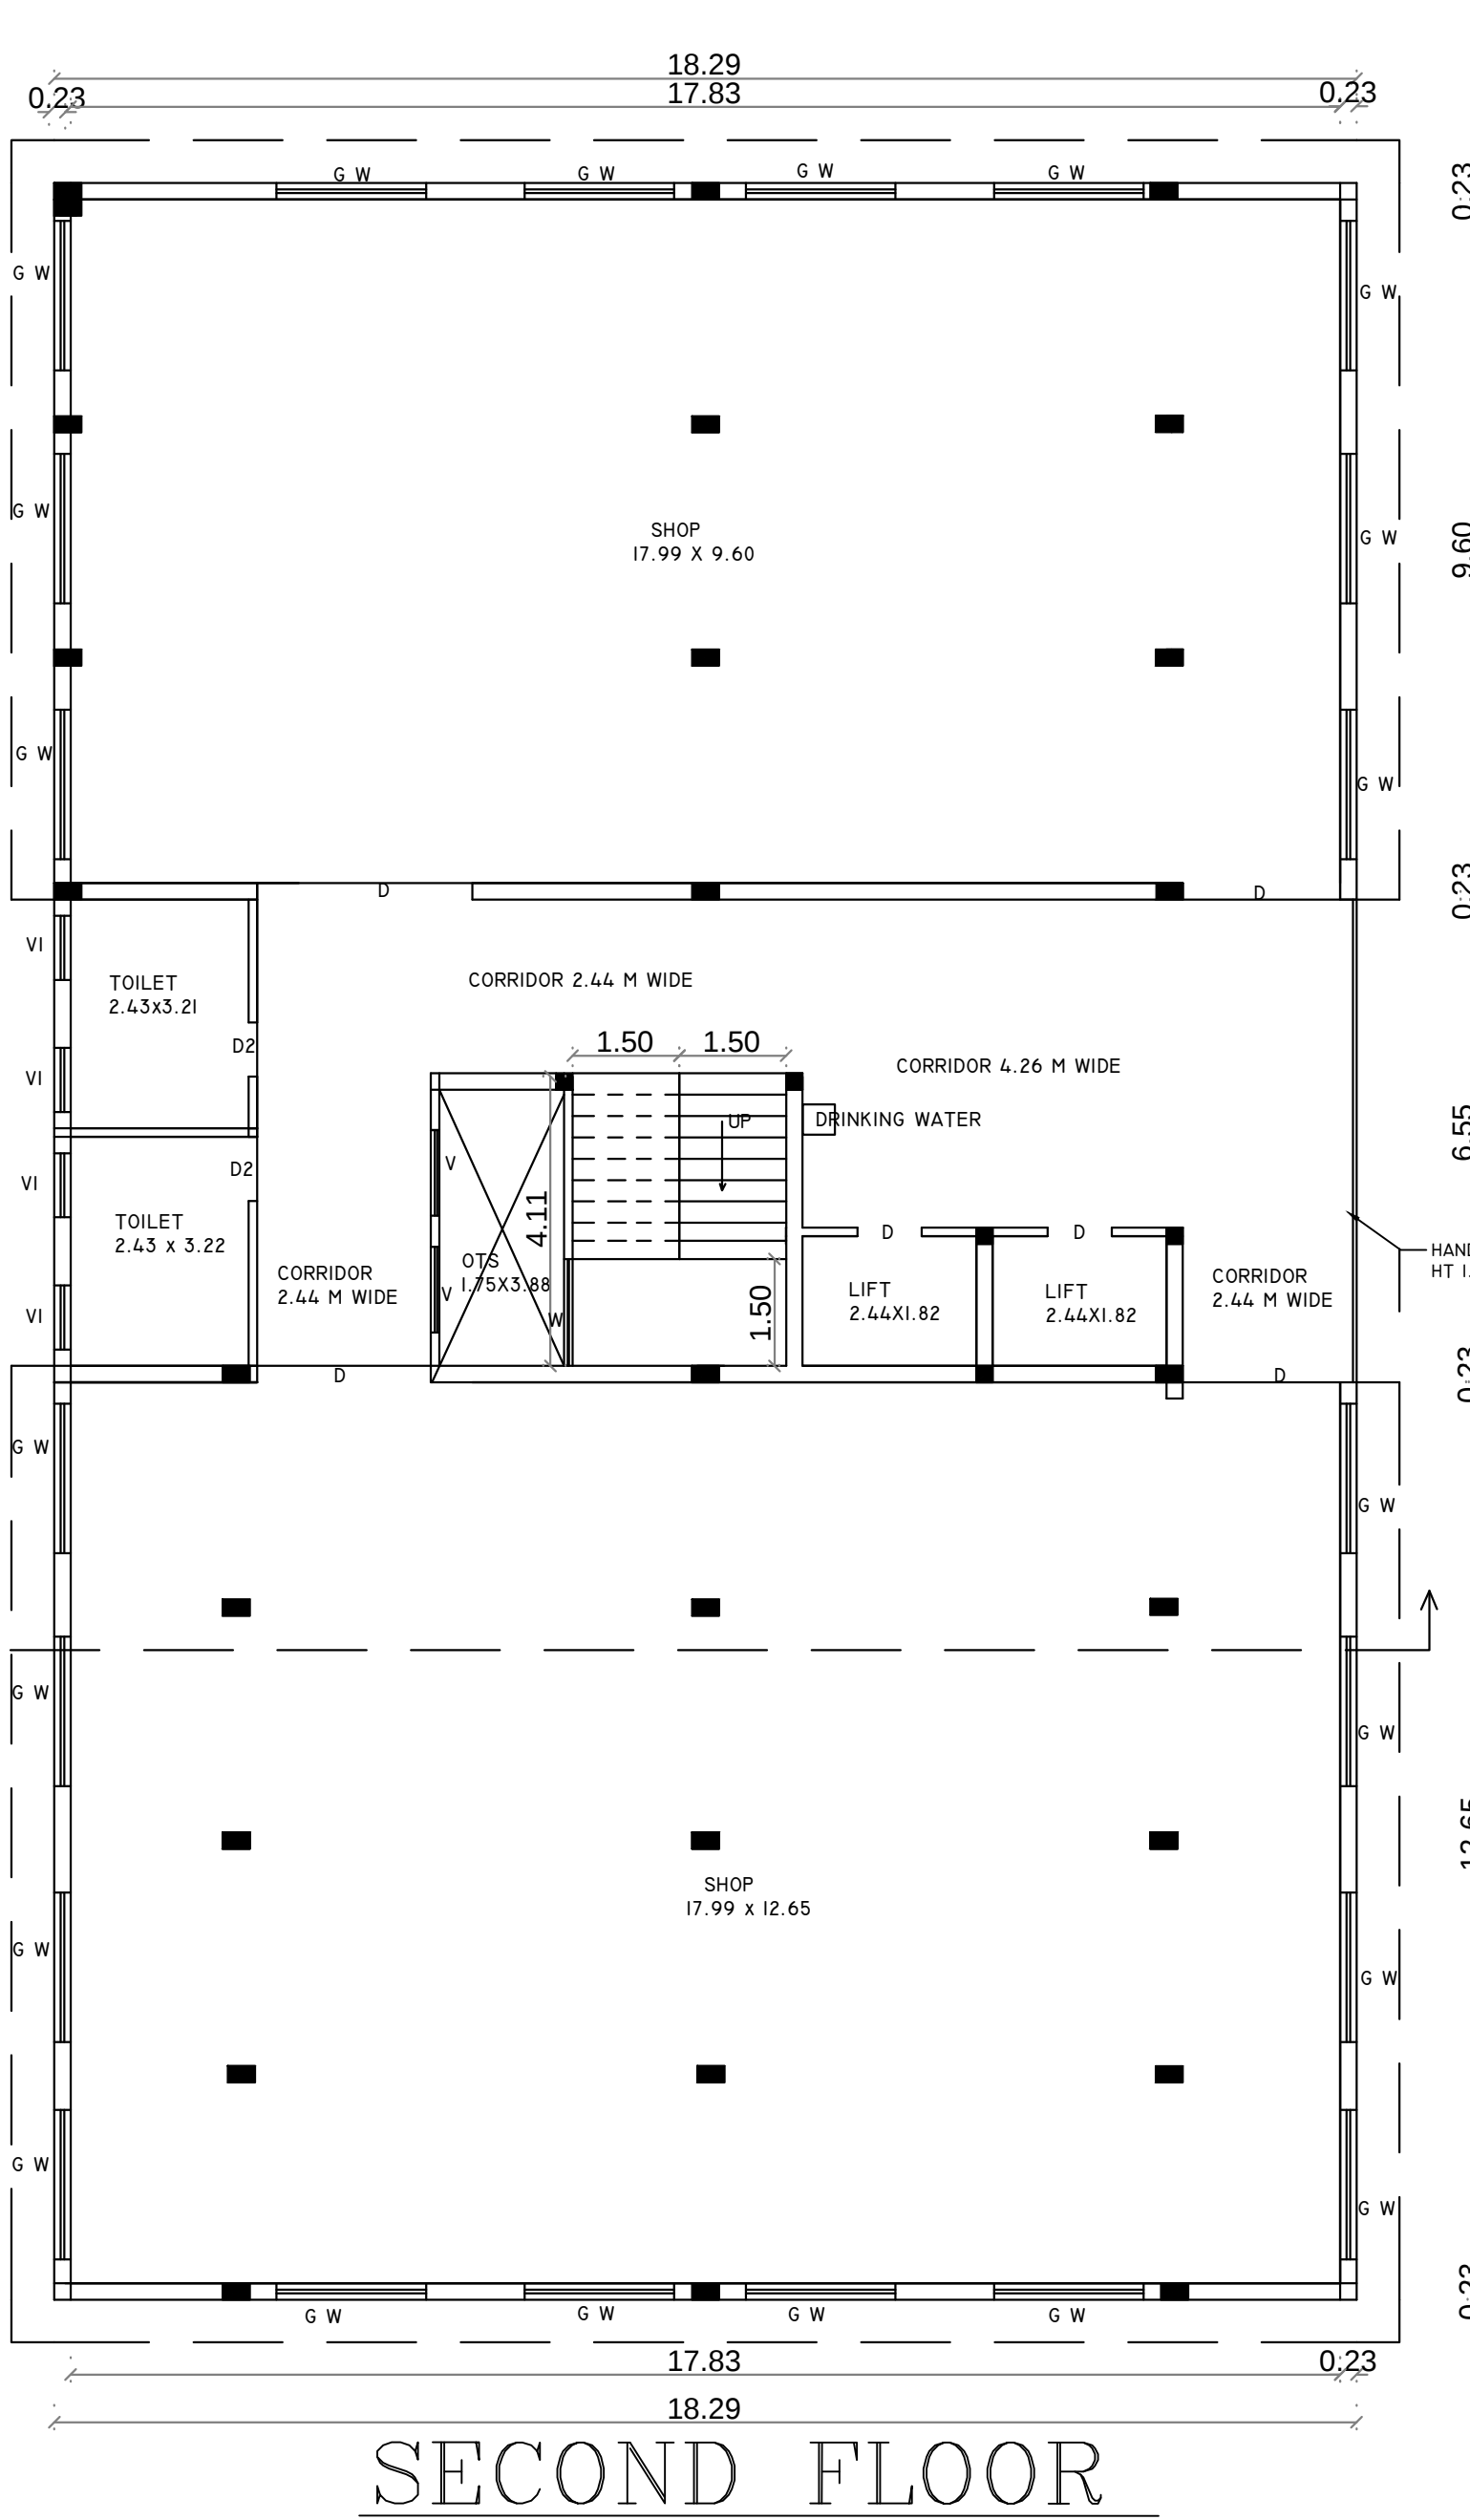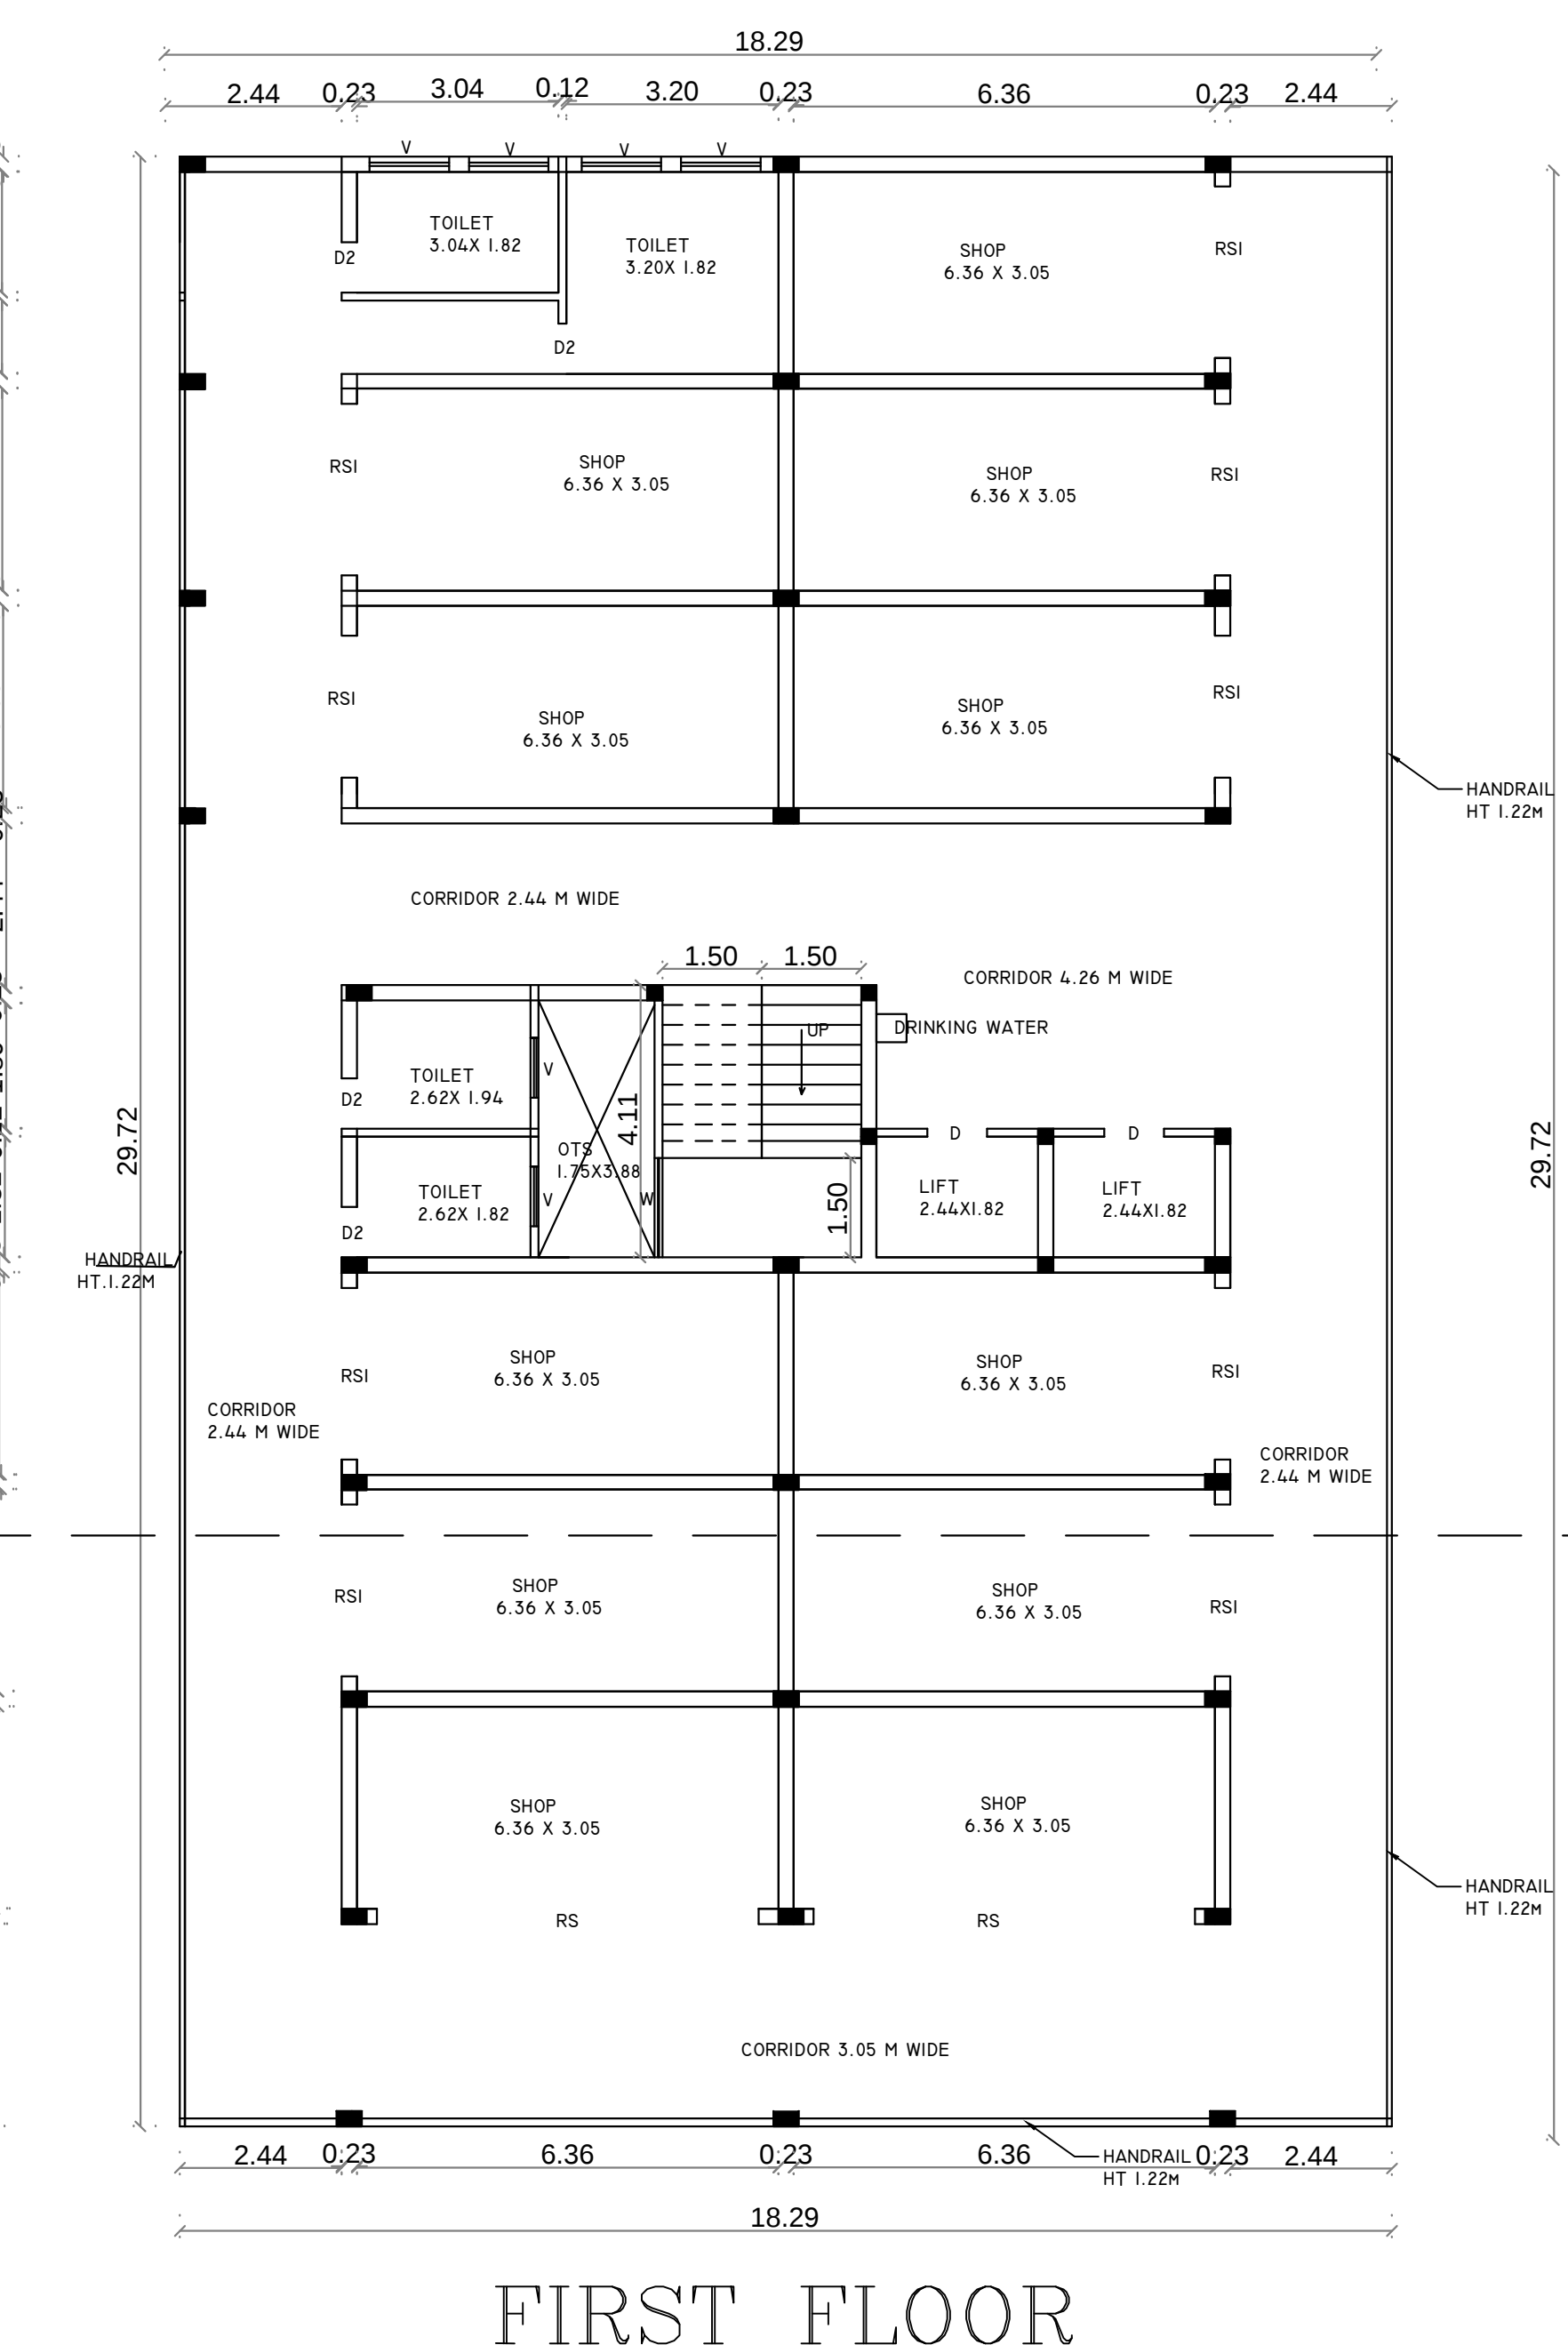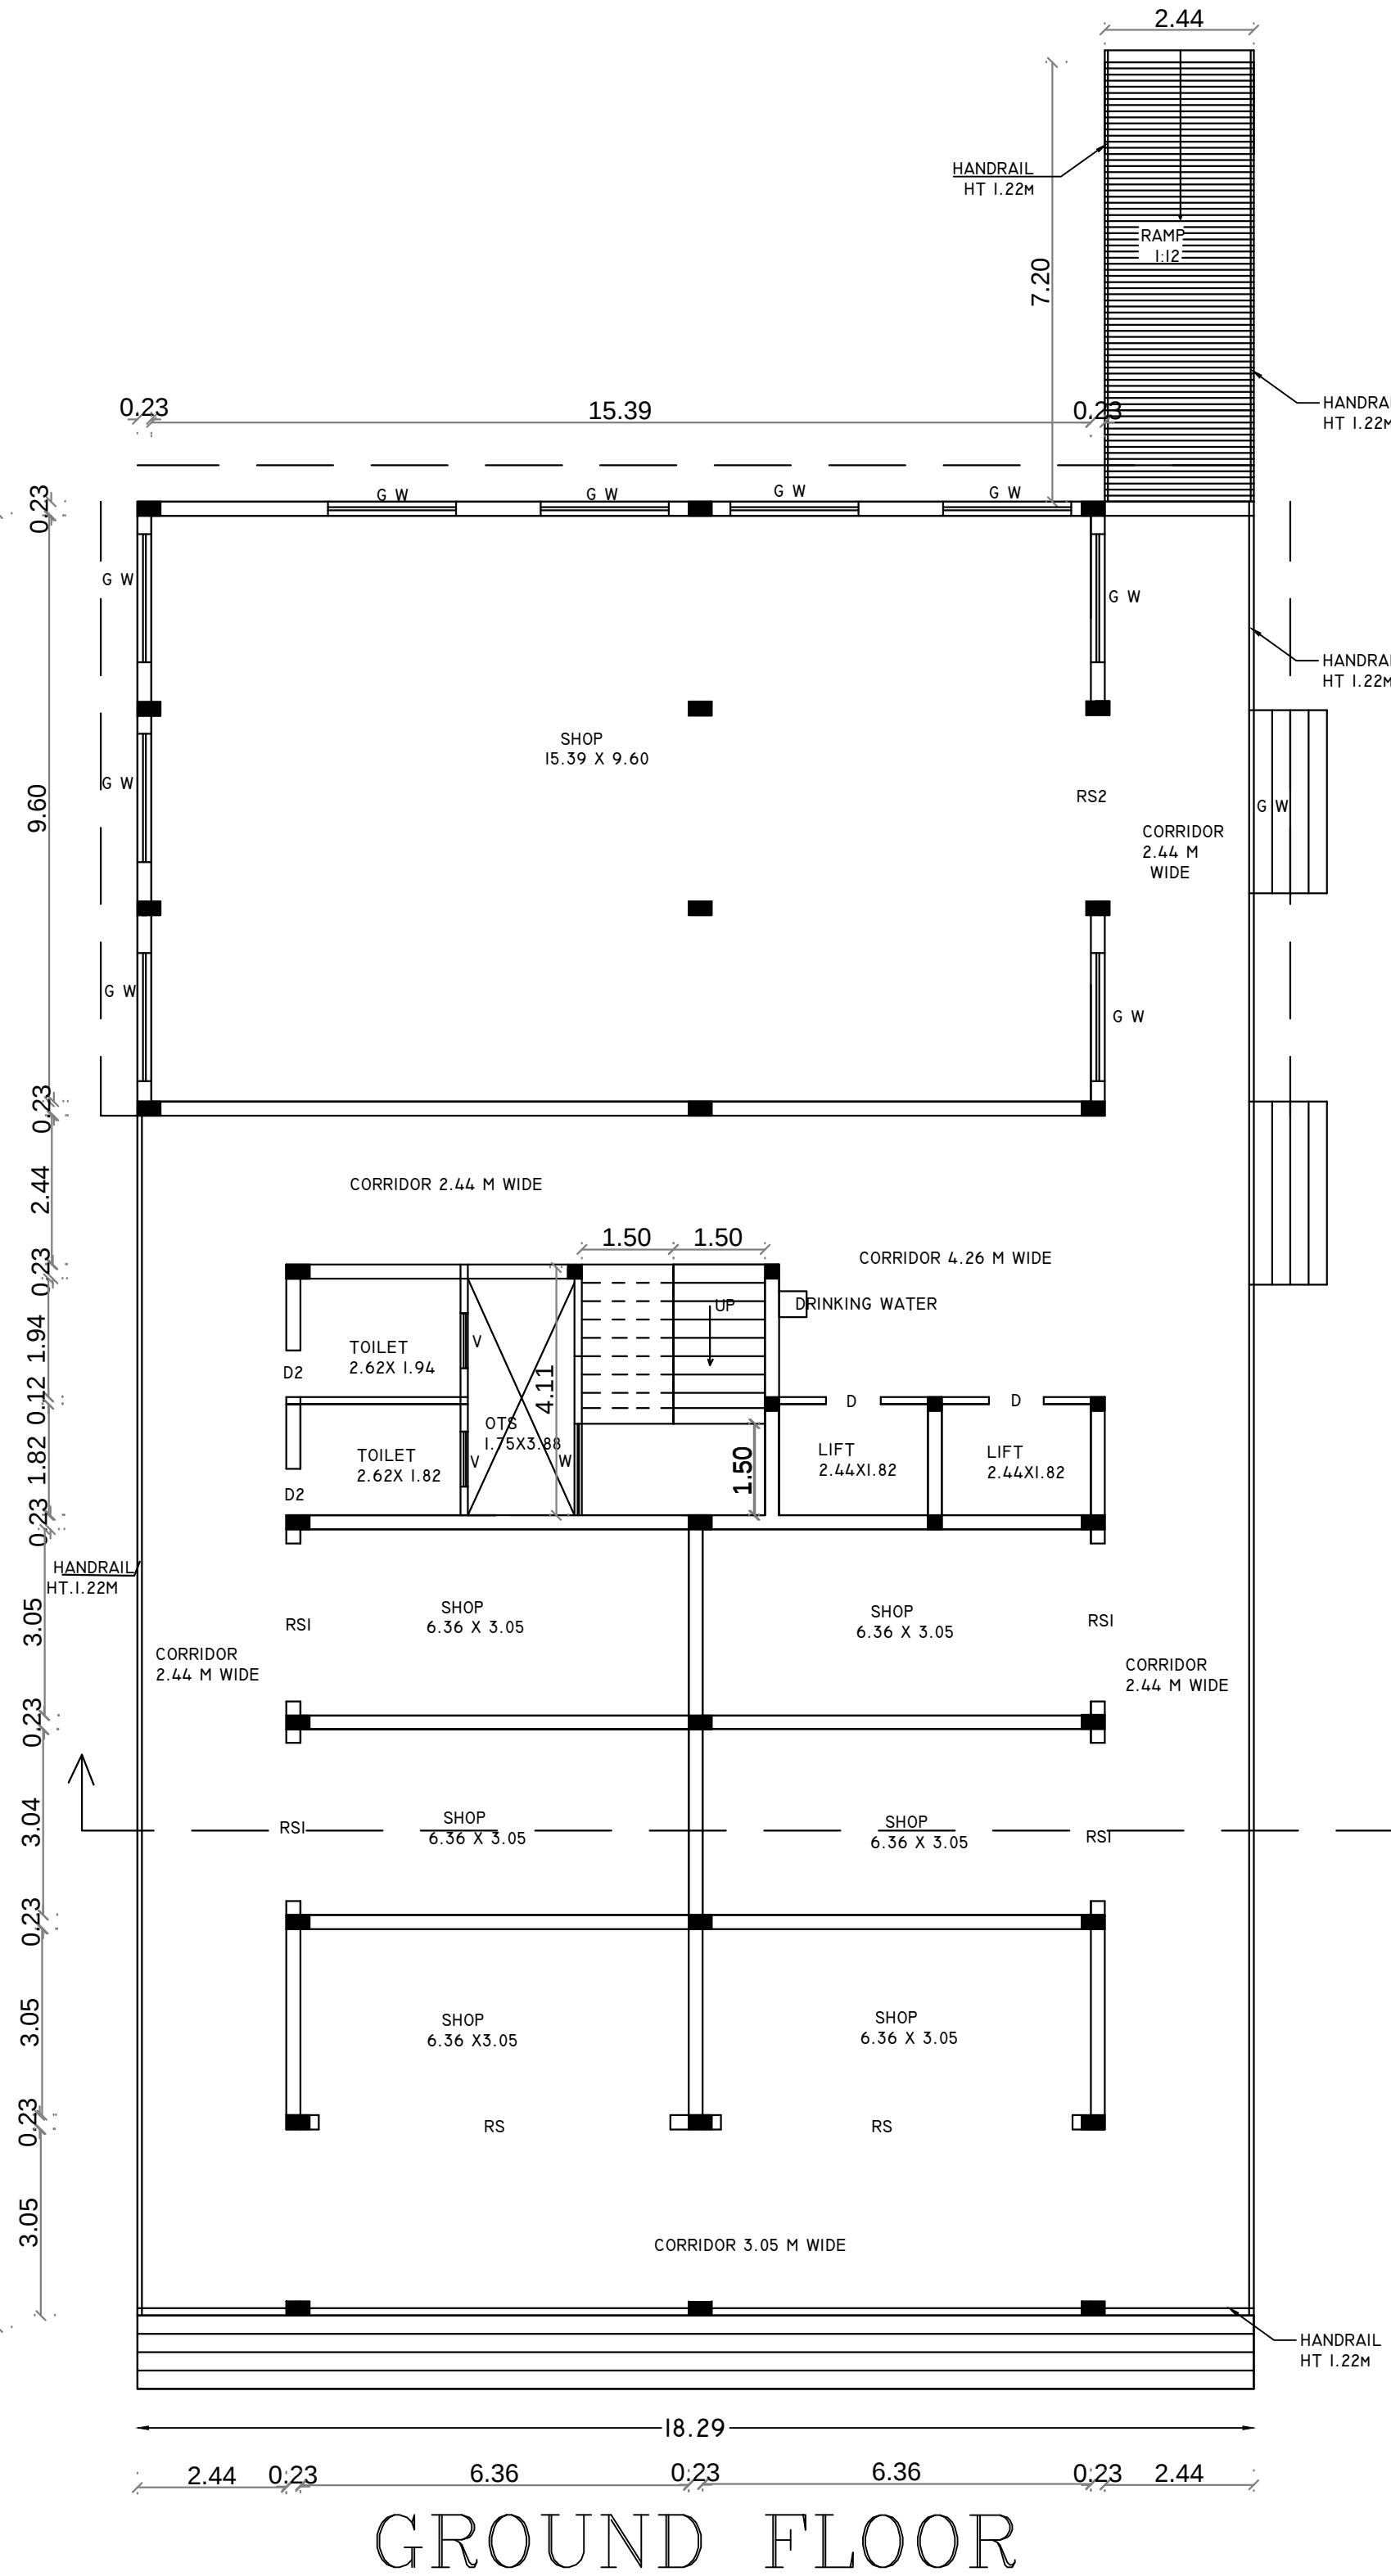

District Town And Country Planning Office
Villupuram District
Online Application No: SWP/BPA/007125/2023
SITE APPROVAL:
Site Bounded By "A" to "D" and
Numbered as L.P.A.D.T.C.P(V.D) No: 63/2023
BUILDING APPROVAL:
B.P.A.D.T.C.P(V.D) No: 12/2023
Commercial shop TECHNICAL APPROVAL Issued.

APPLICANT

Er. S. Loganathan, B.E., MISTE.,
Regd. Engineer, Class-1,
DTCP Reg. No. FE/02/19/014
- Municipal Reg. No. 04/41-02/19/0000
No. 680, Palaniyandi Nagar,
Pondicherry, VILLUPURAM-605002
Cell: 94431 59112, Email: loganathan@rediffmail.com

REGISTERED ENGINEER

Er. S. Loganathan, B.E., MISTE.,
Regd. Engineer, Class-1,
DTCP Reg. No. FE/02/19/014
- Municipal Reg. No. 04/41-02/19/0000
No. 680, Palaniyandi Nagar,
Pondicherry, VILLUPURAM-605002
Cell: 94431 59112, Email: loganathan@rediffmail.com

STRUCTURAL ENGINEER

Er. S. Loganathan, B.E., MISTE.,
Regd. Engineer, Class-1,
DTCP Reg. No. FE/02/19/014
- Municipal Reg. No. 04/41-02/19/0000
No. 680, Palaniyandi Nagar,
Pondicherry, VILLUPURAM-605002
Cell: 94431 59112, Email: loganathan@rediffmail.com

DRAFTSMAN GRADE - III
DISTRICT TOWN AND COUNTRY PLANNING OFFICE
VILLUPURAM DISTRICT

Er. S. Loganathan, B.E., MISTE.,
Regd. Engineer, Class-1,
DTCP Reg. No. FE/02/19/014
- Municipal Reg. No. 04/41-02/19/0000
No. 680, Palaniyandi Nagar,
Pondicherry, VILLUPURAM-605002
Cell: 94431 59112, Email: loganathan@rediffmail.com

SUPERVISOR/DRAFTSMAN GRADE - II
DISTRICT TOWN AND COUNTRY PLANNING OFFICE
VILLUPURAM DISTRICT