

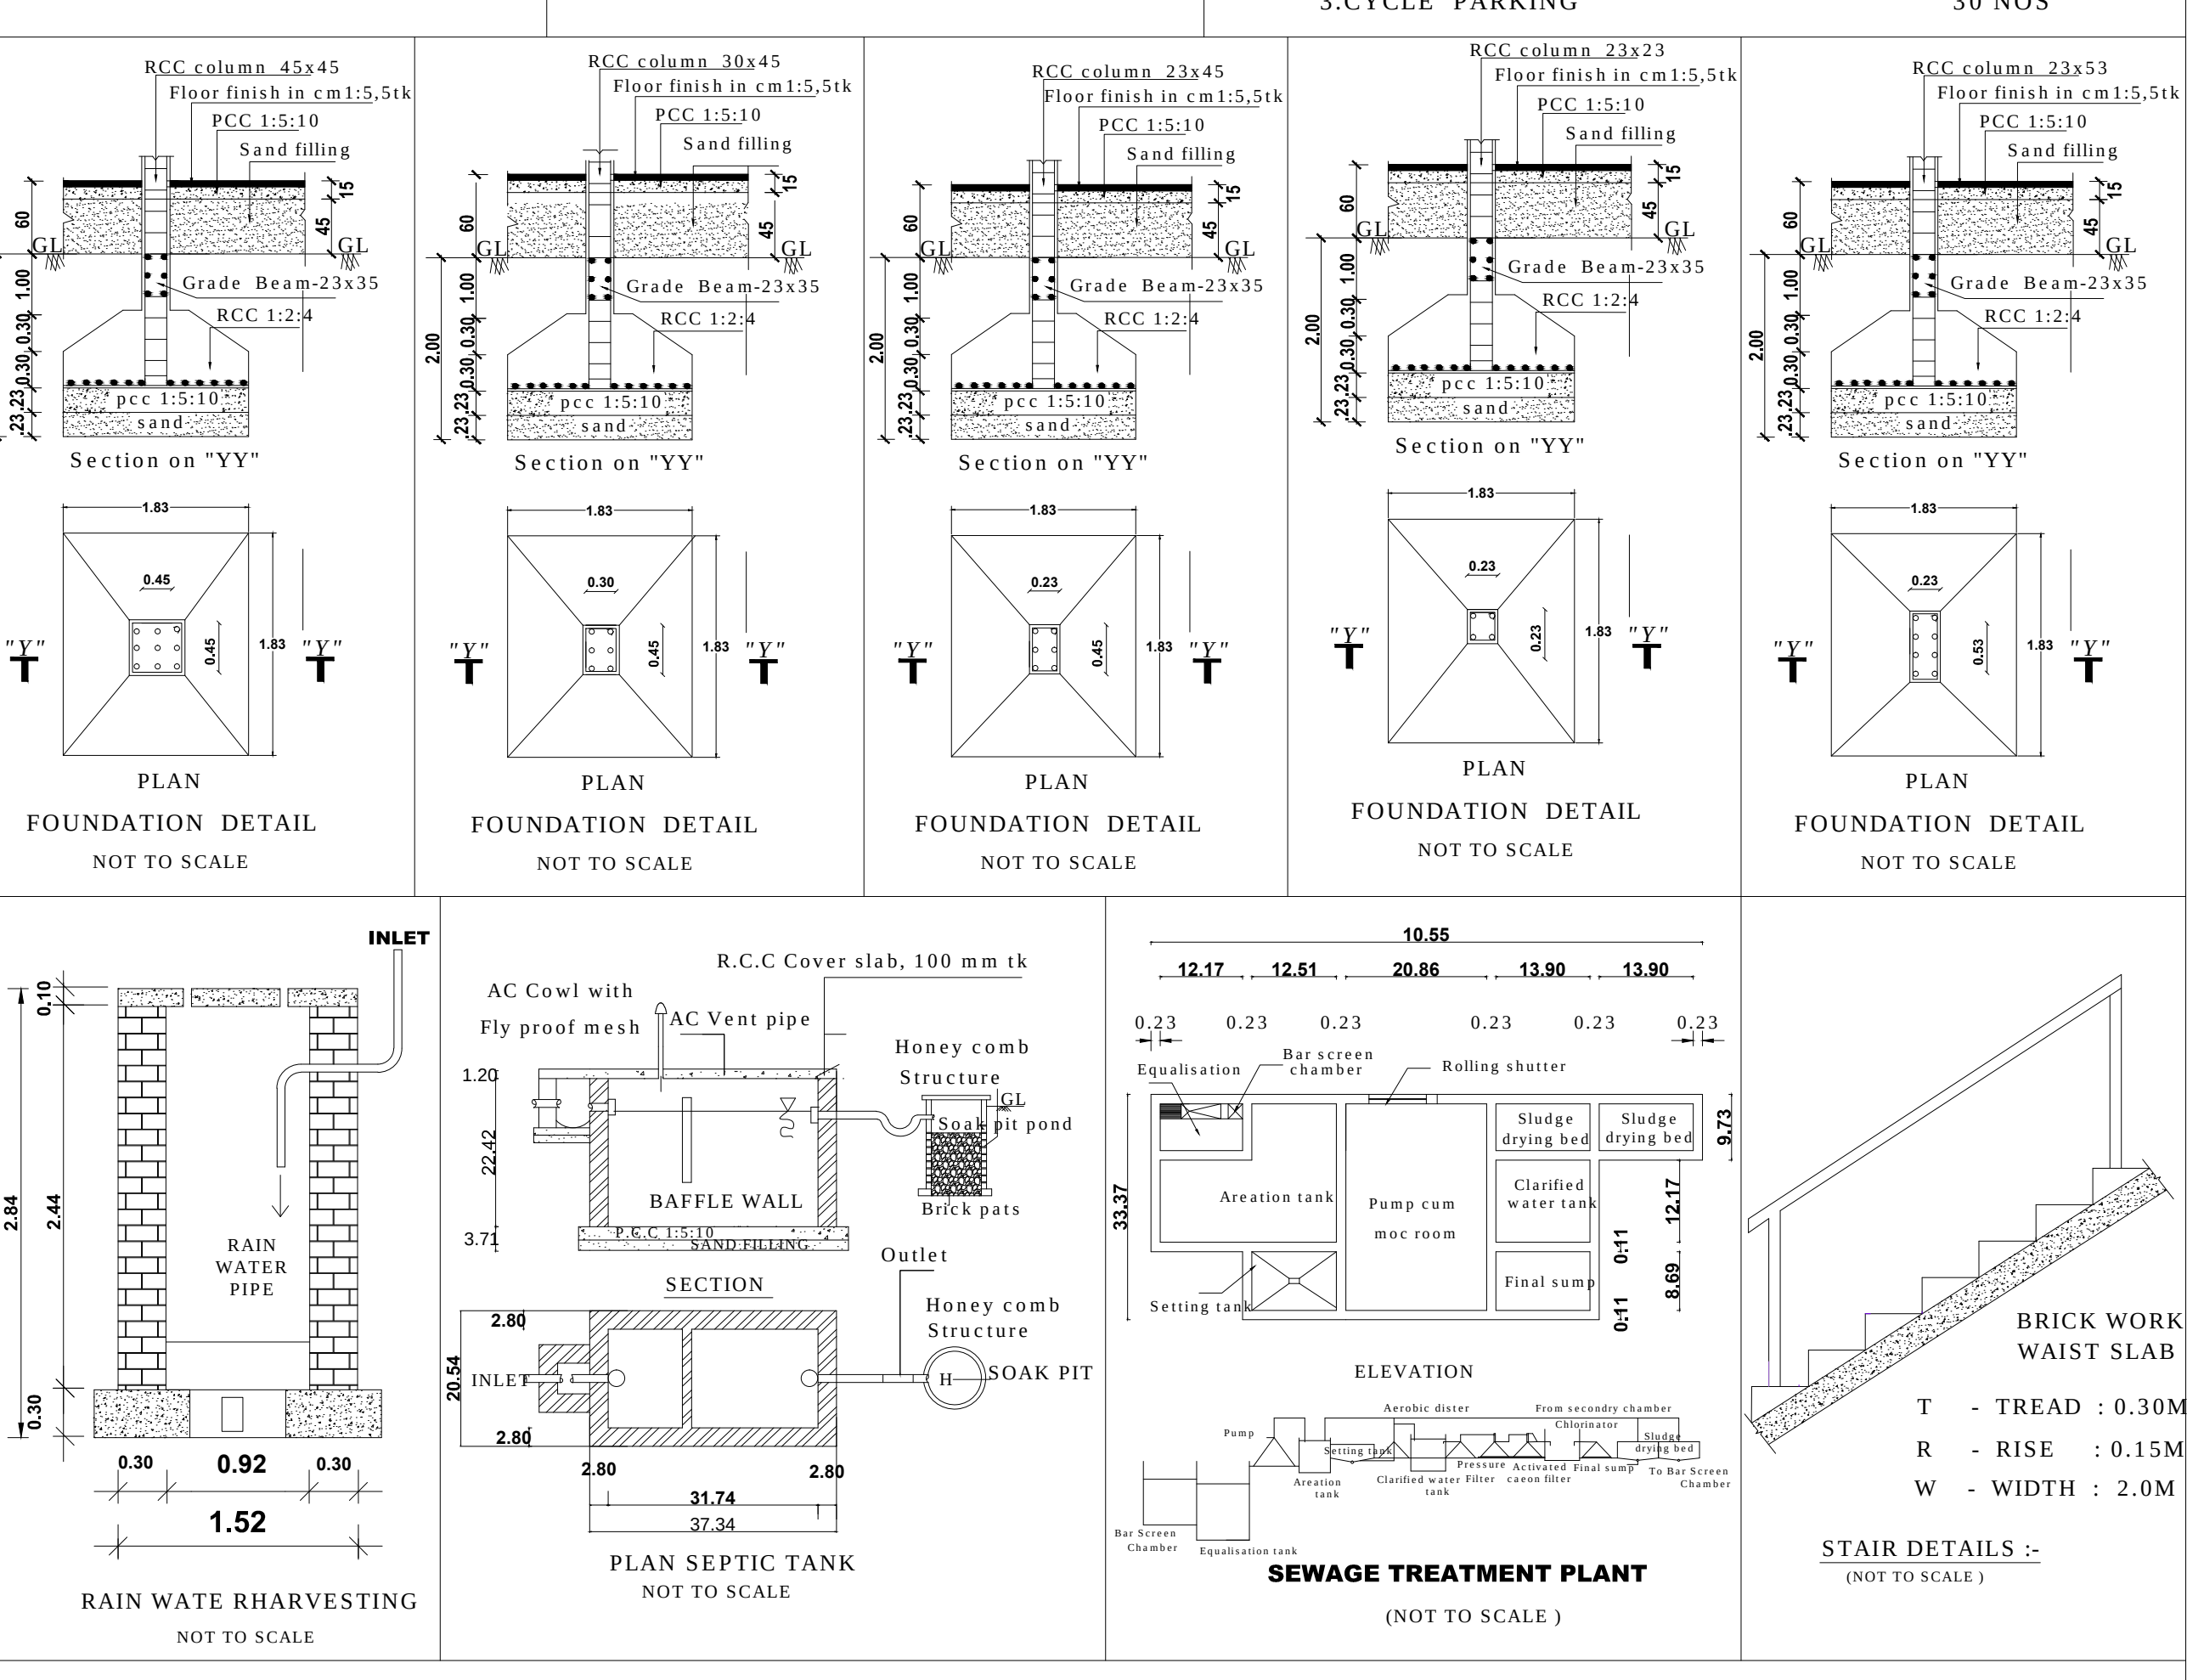
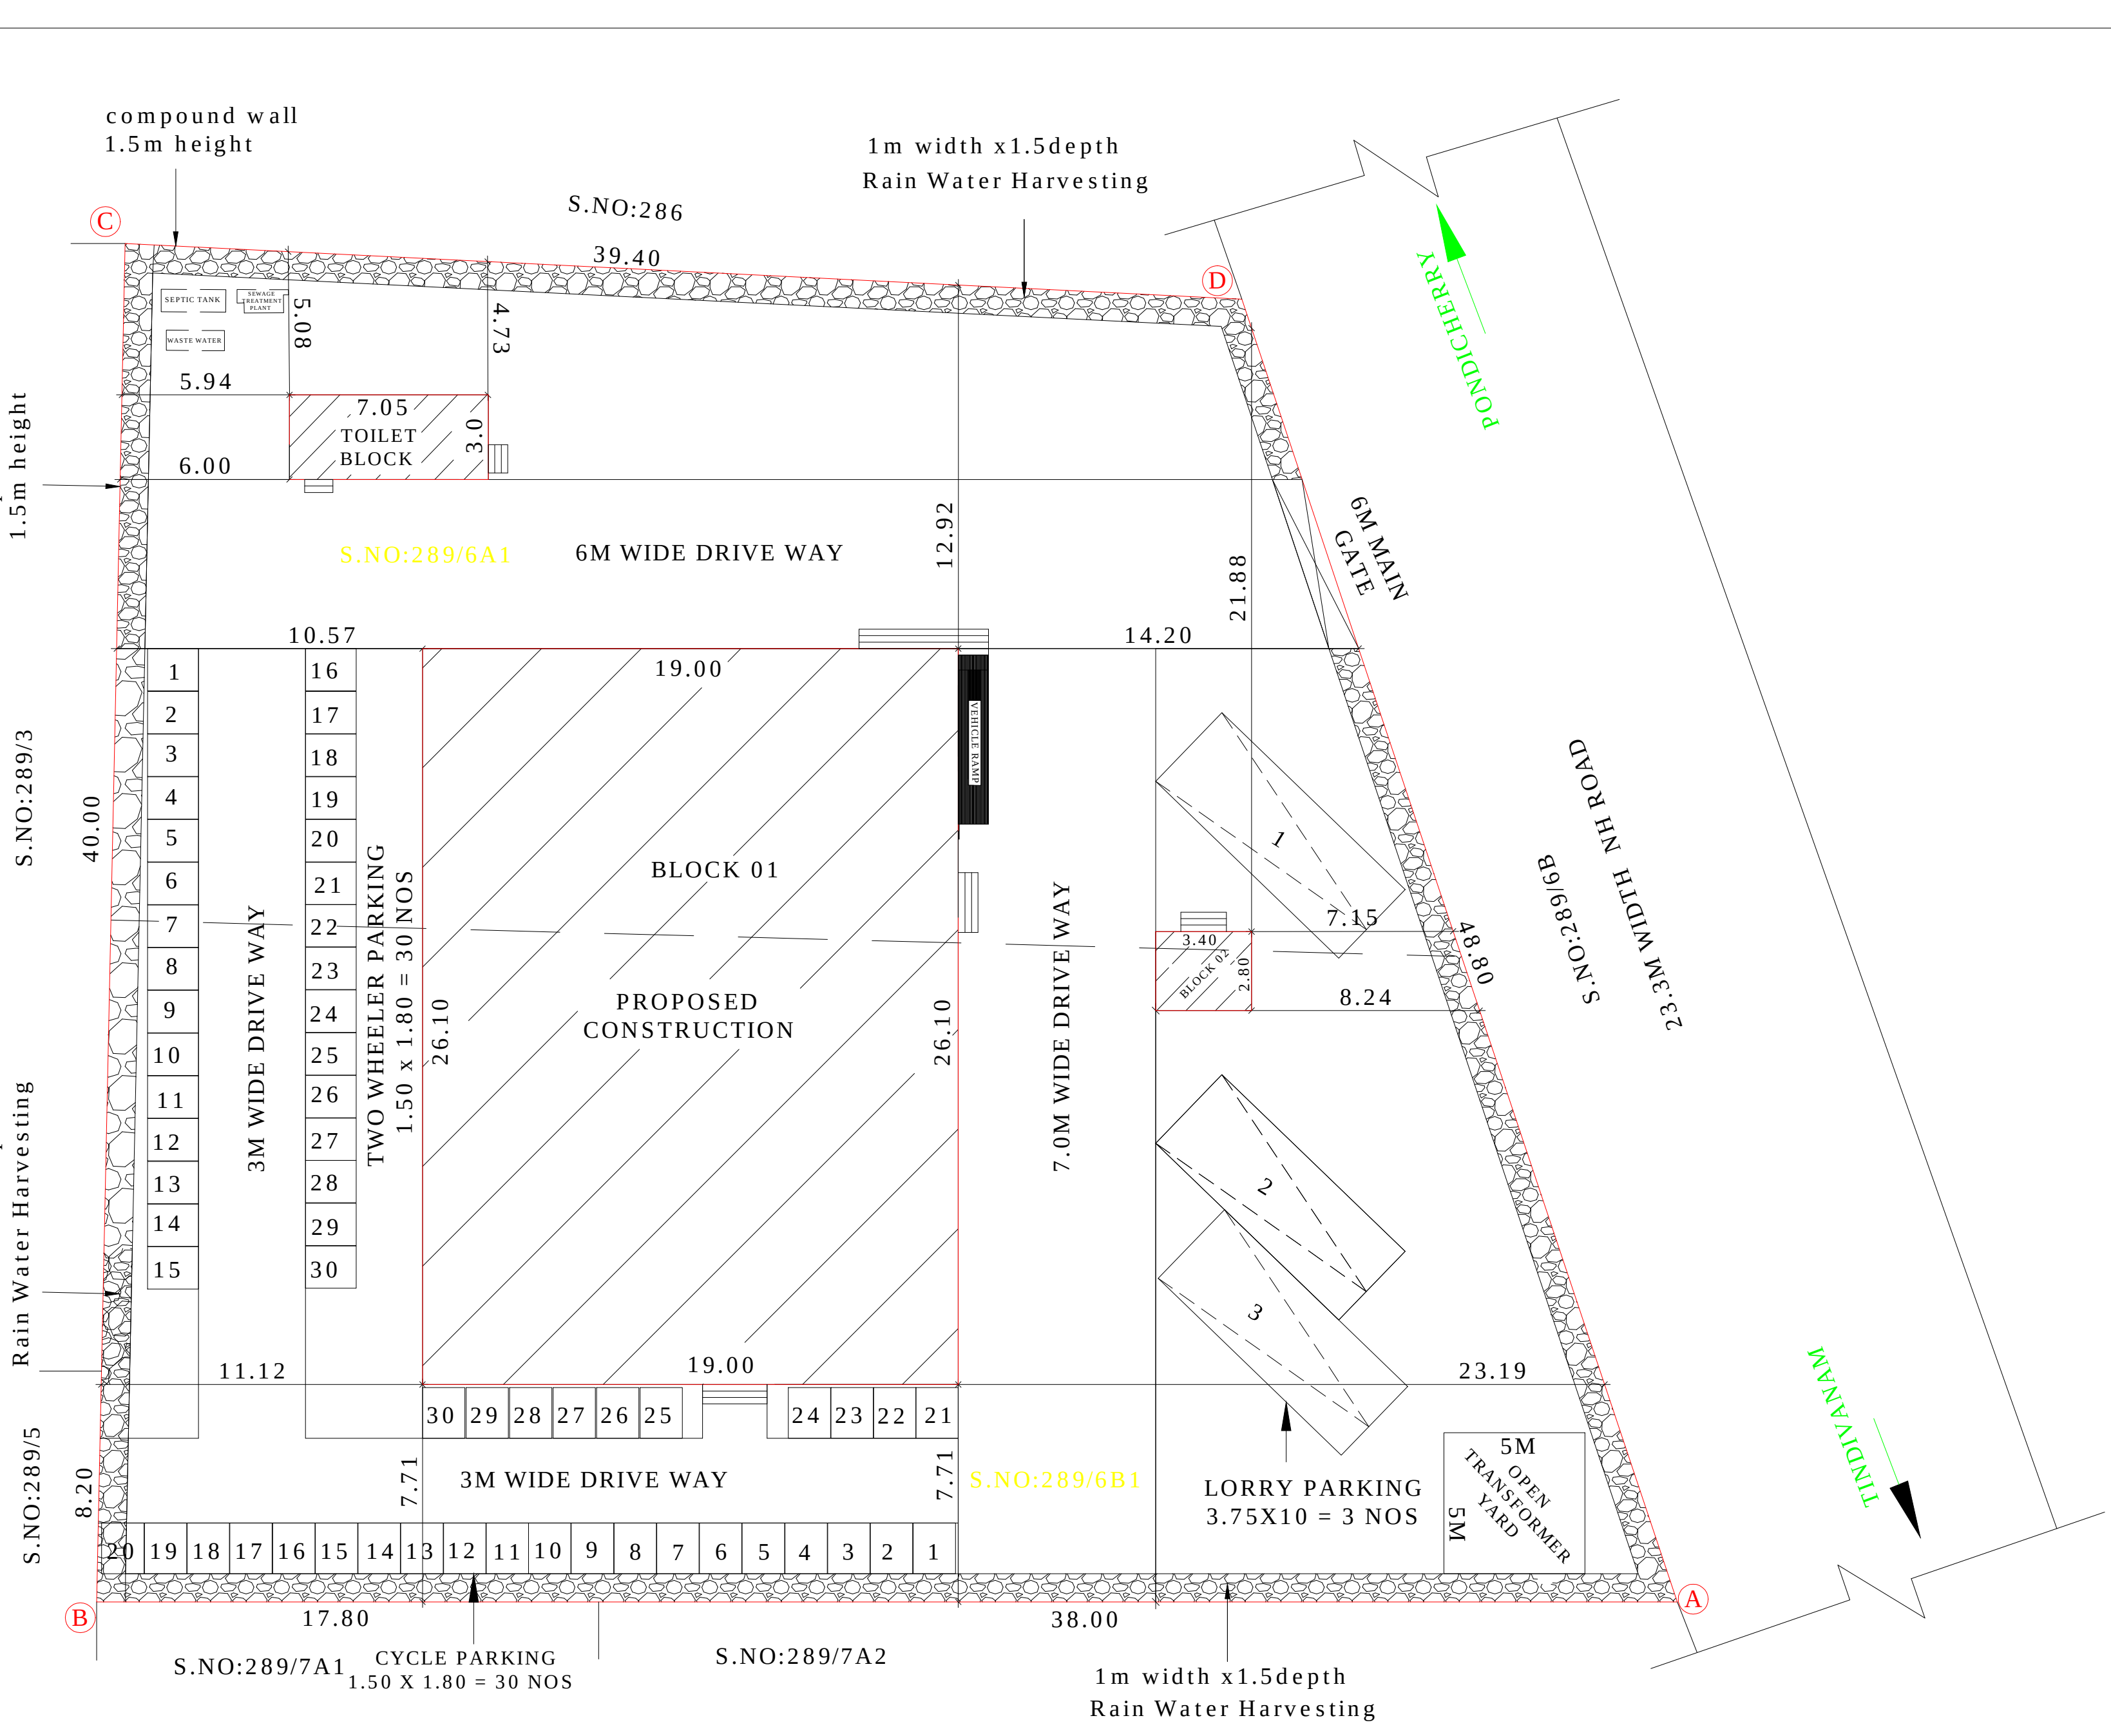
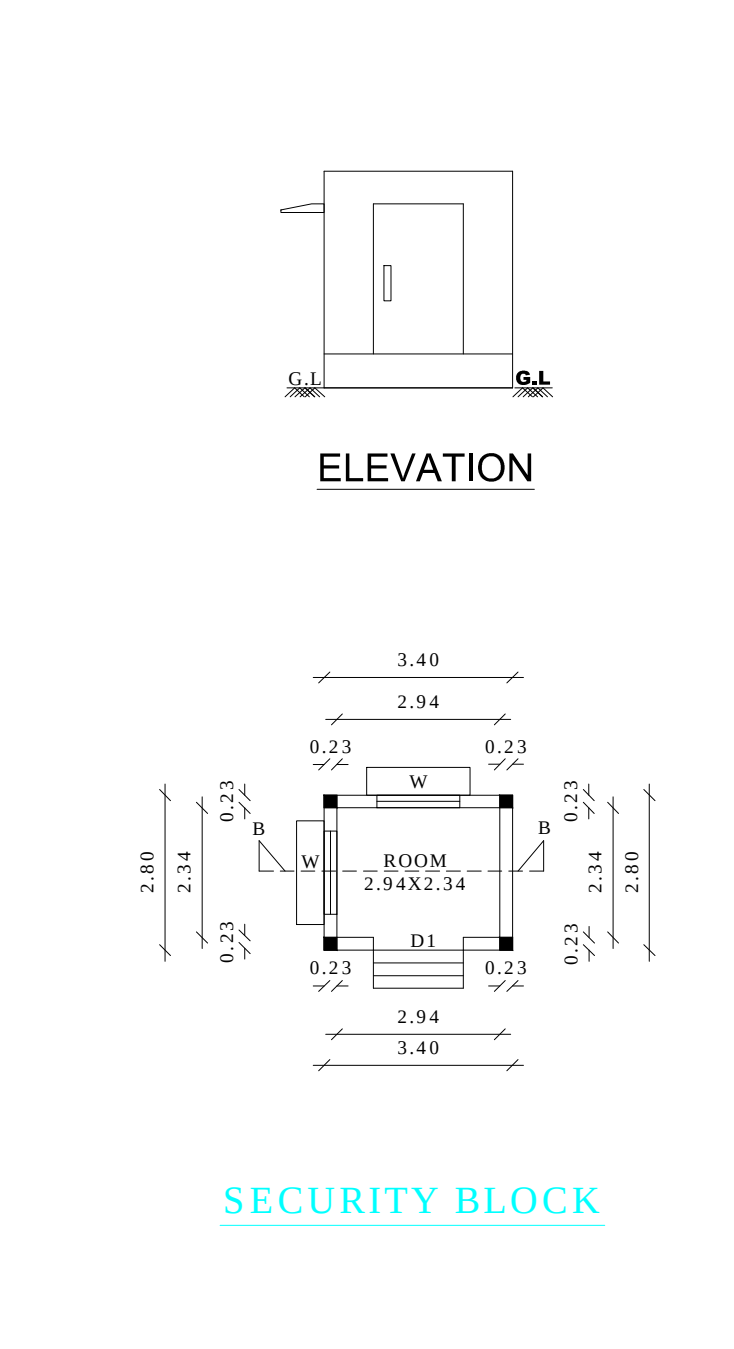
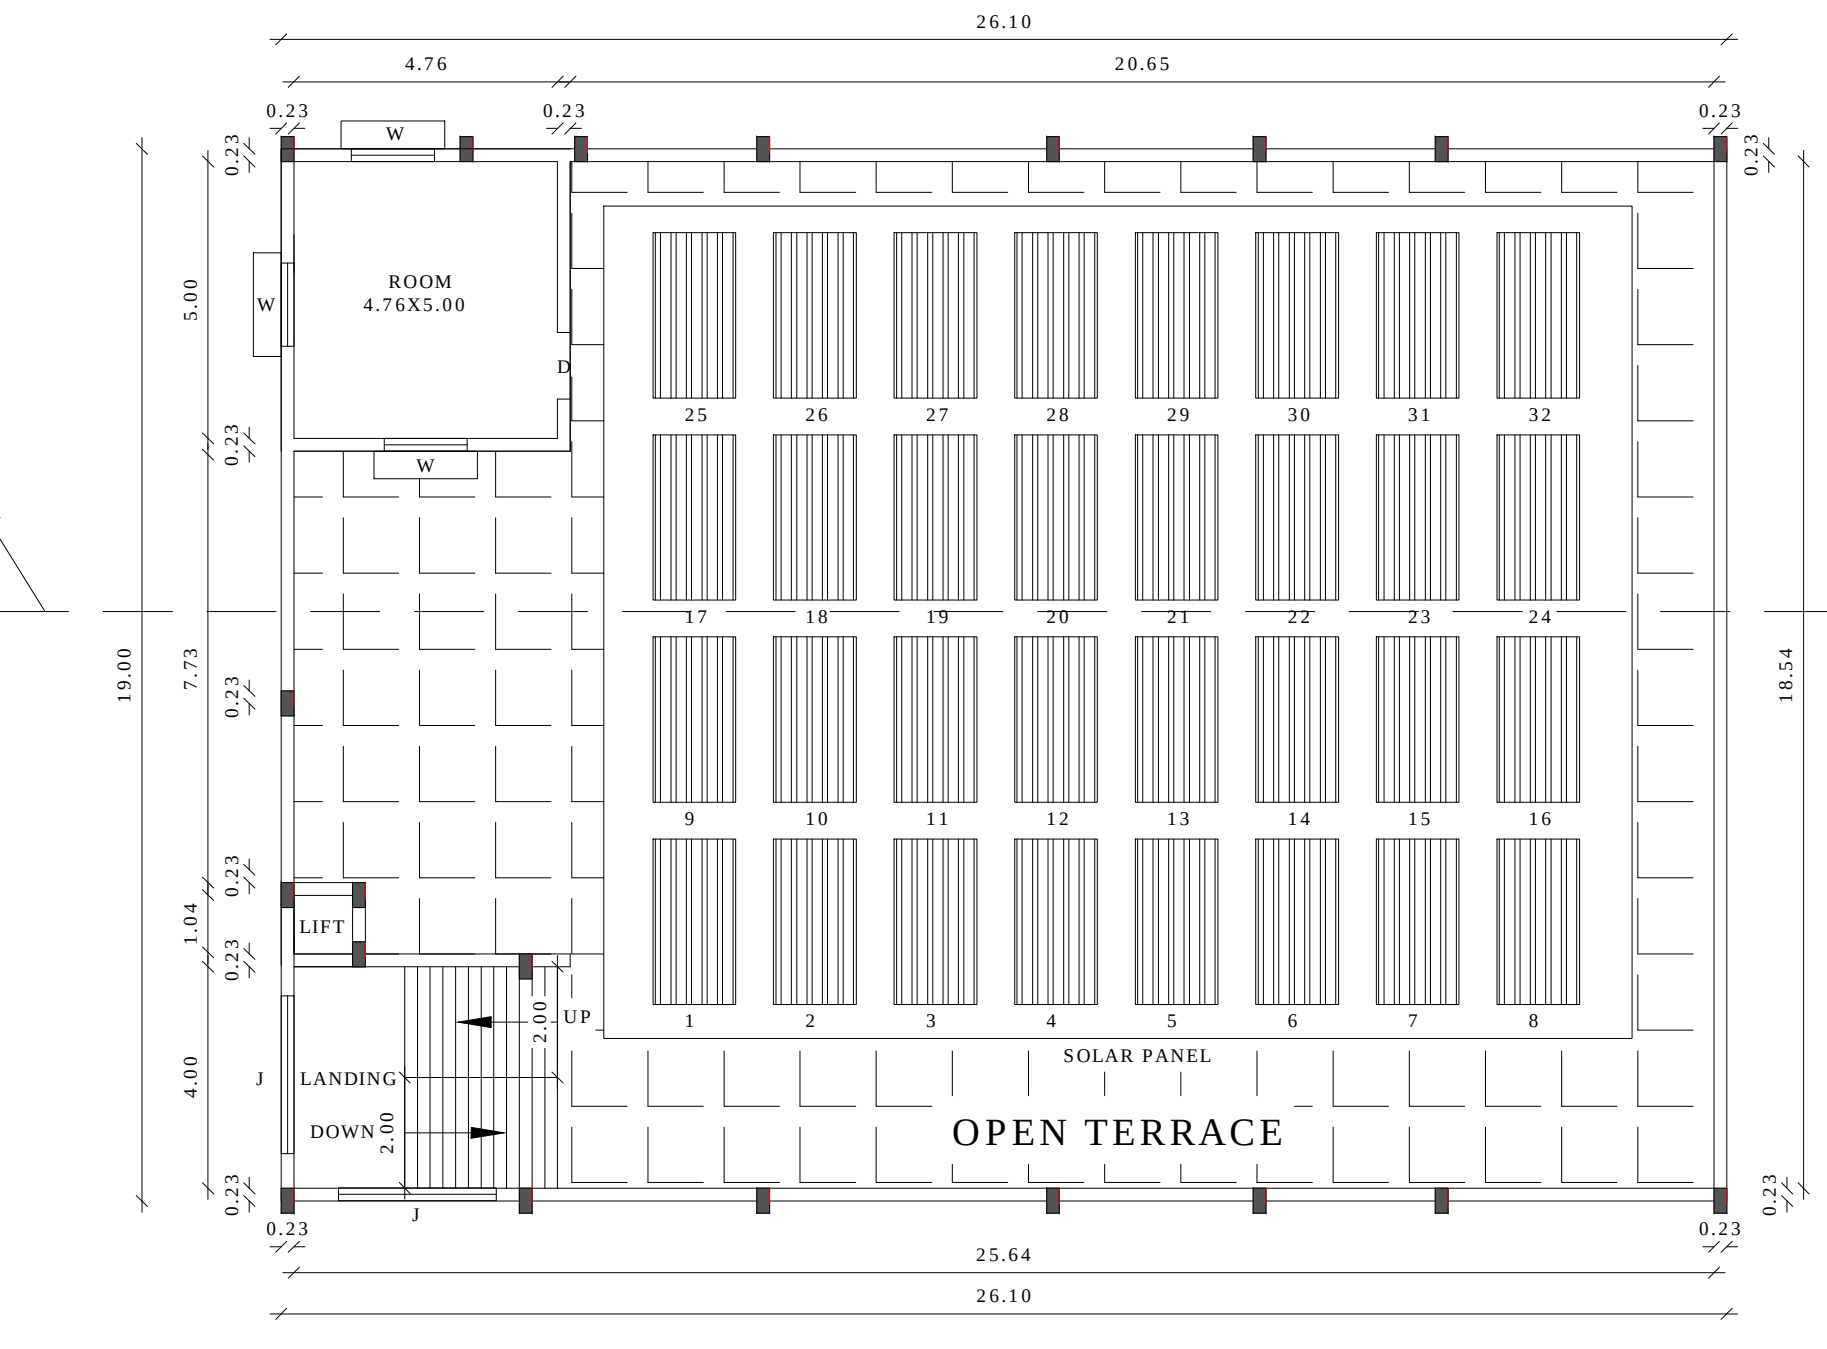
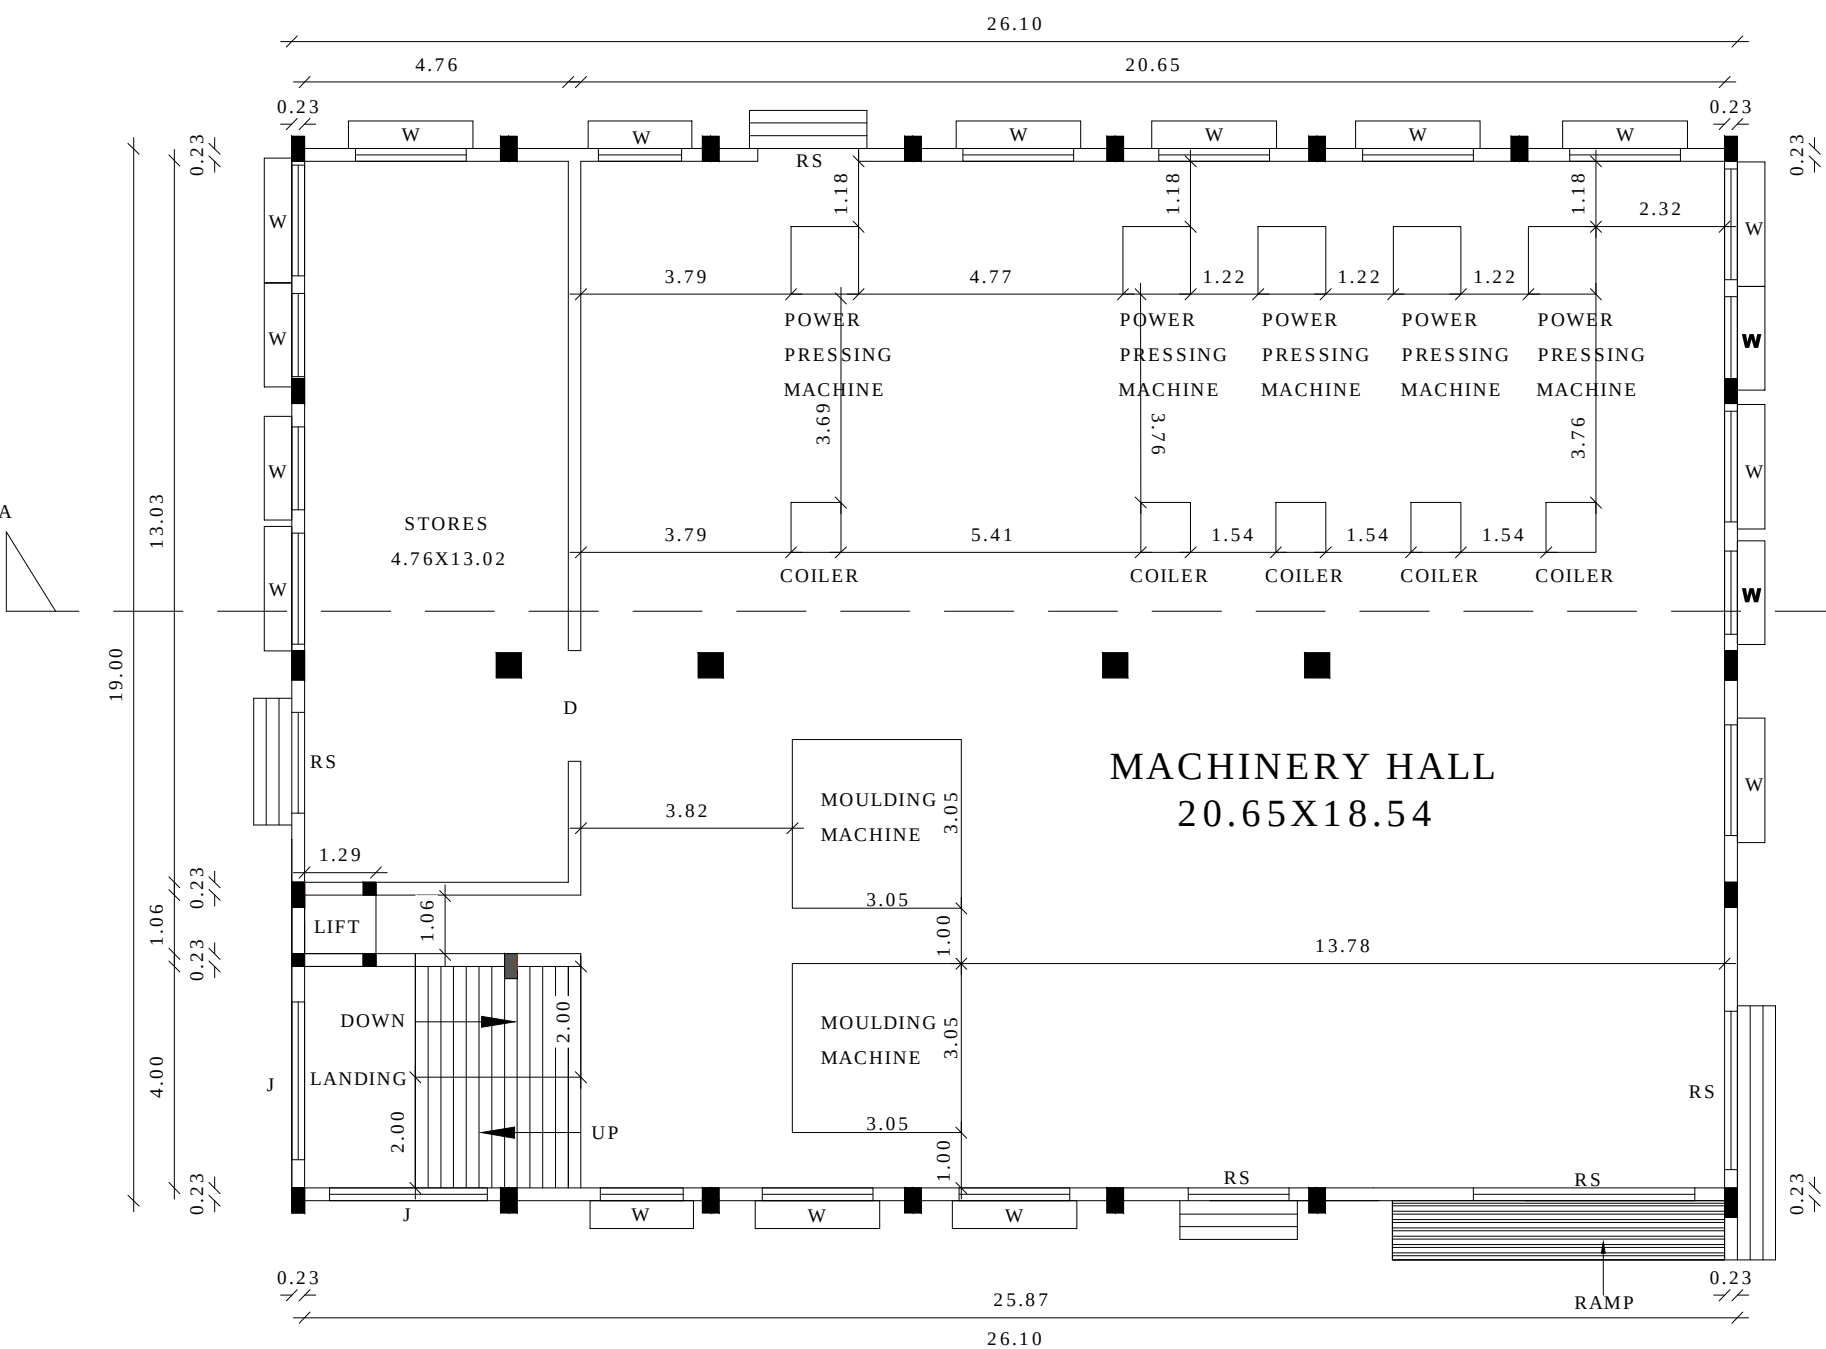
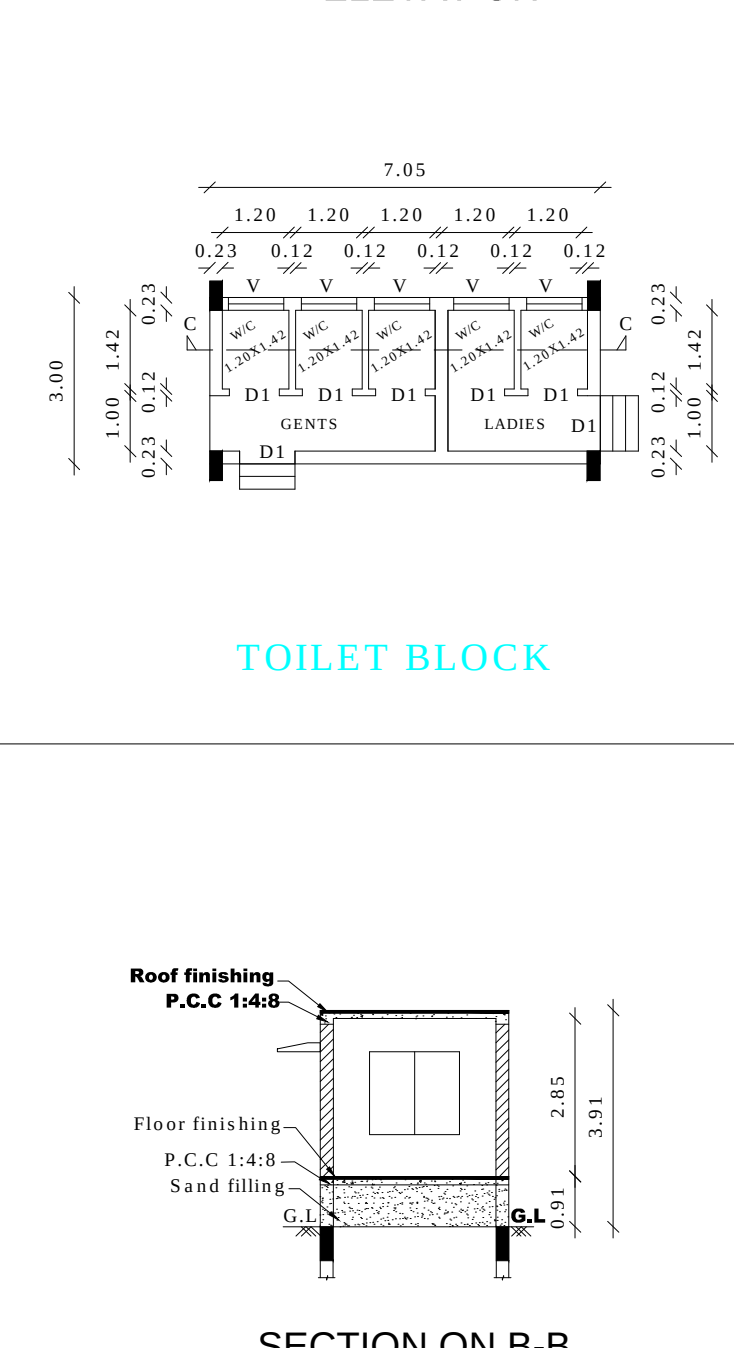
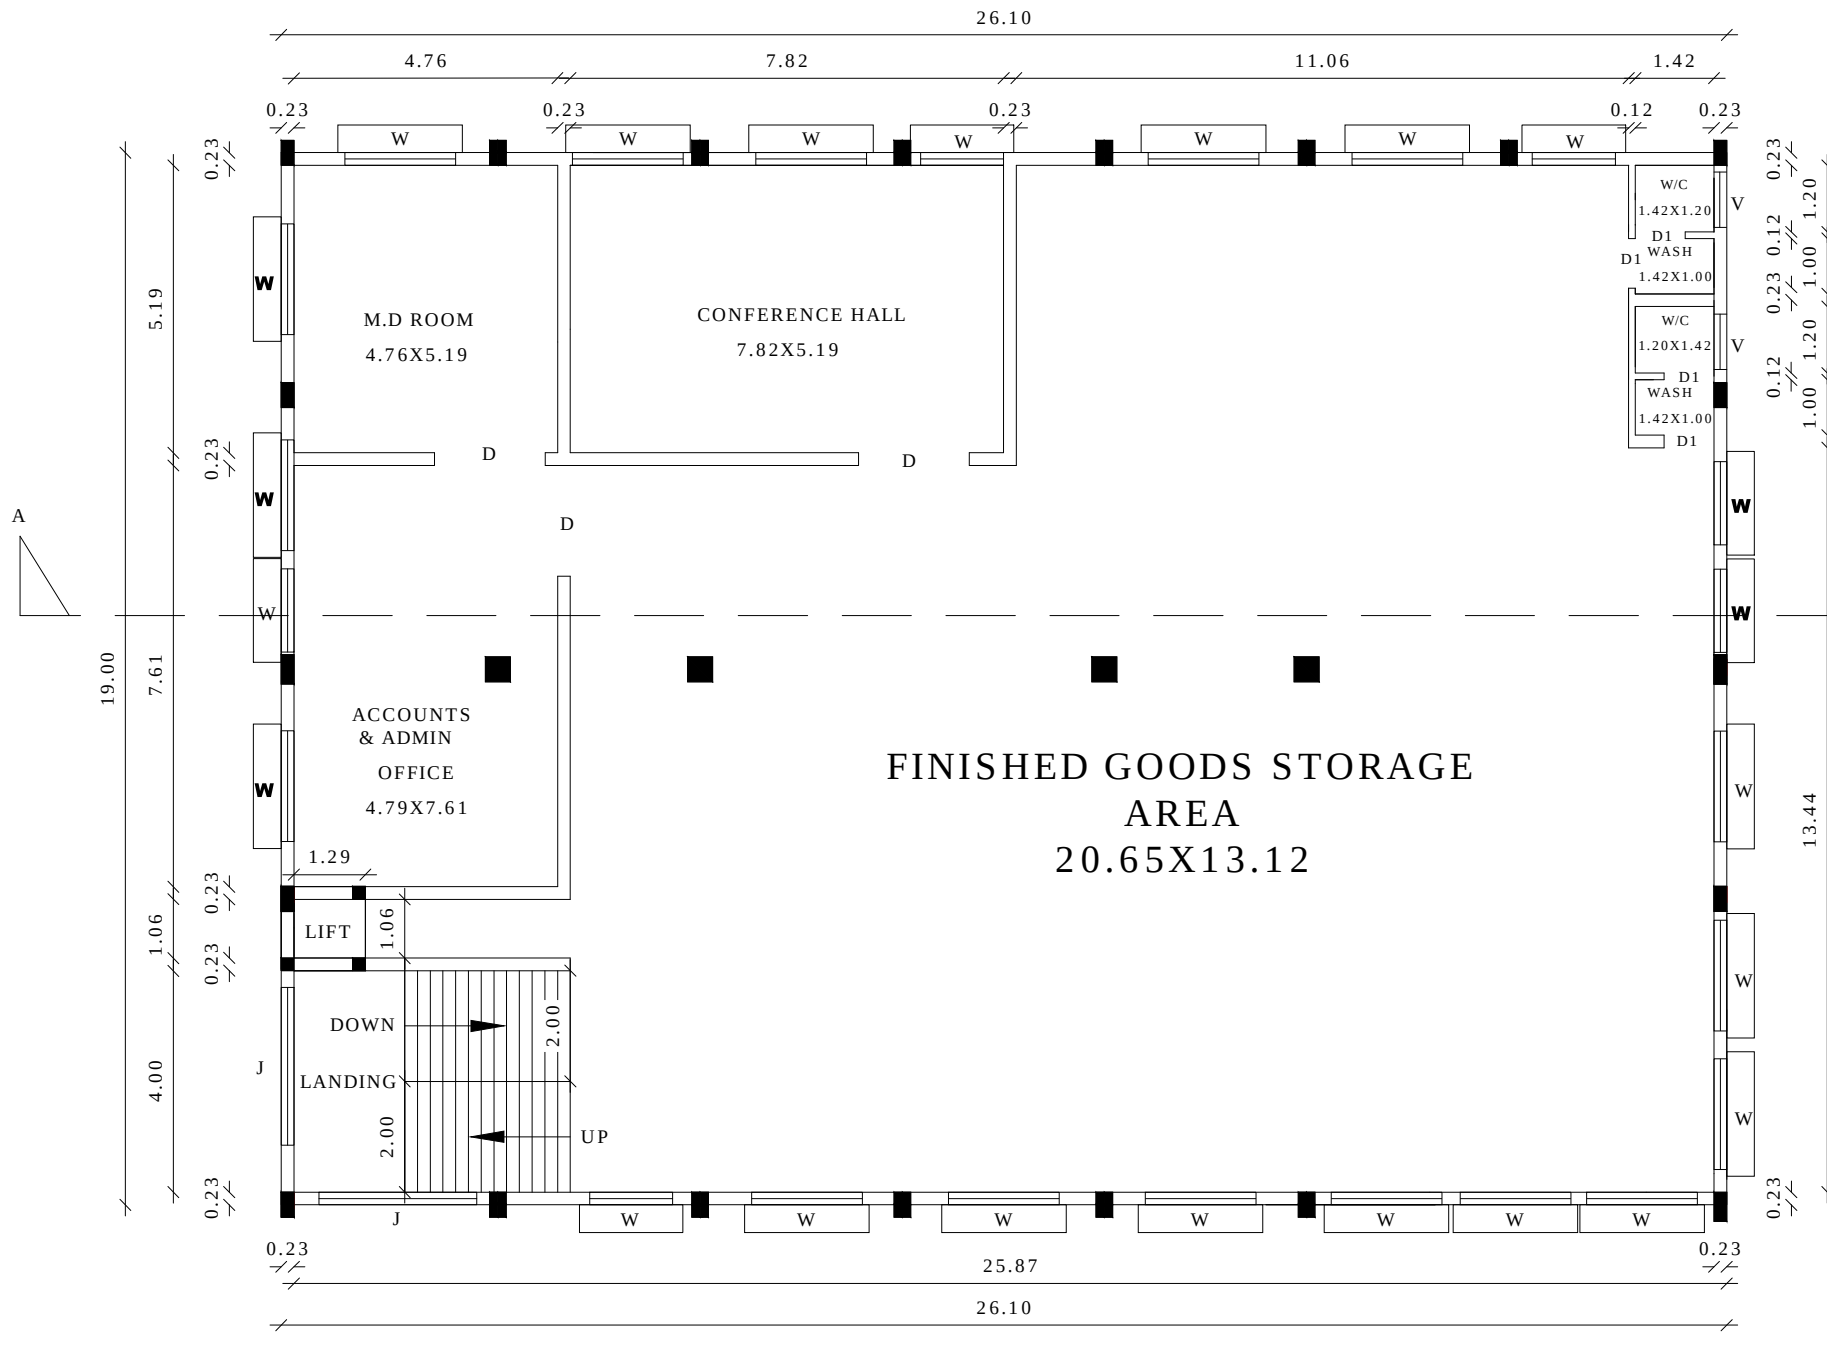
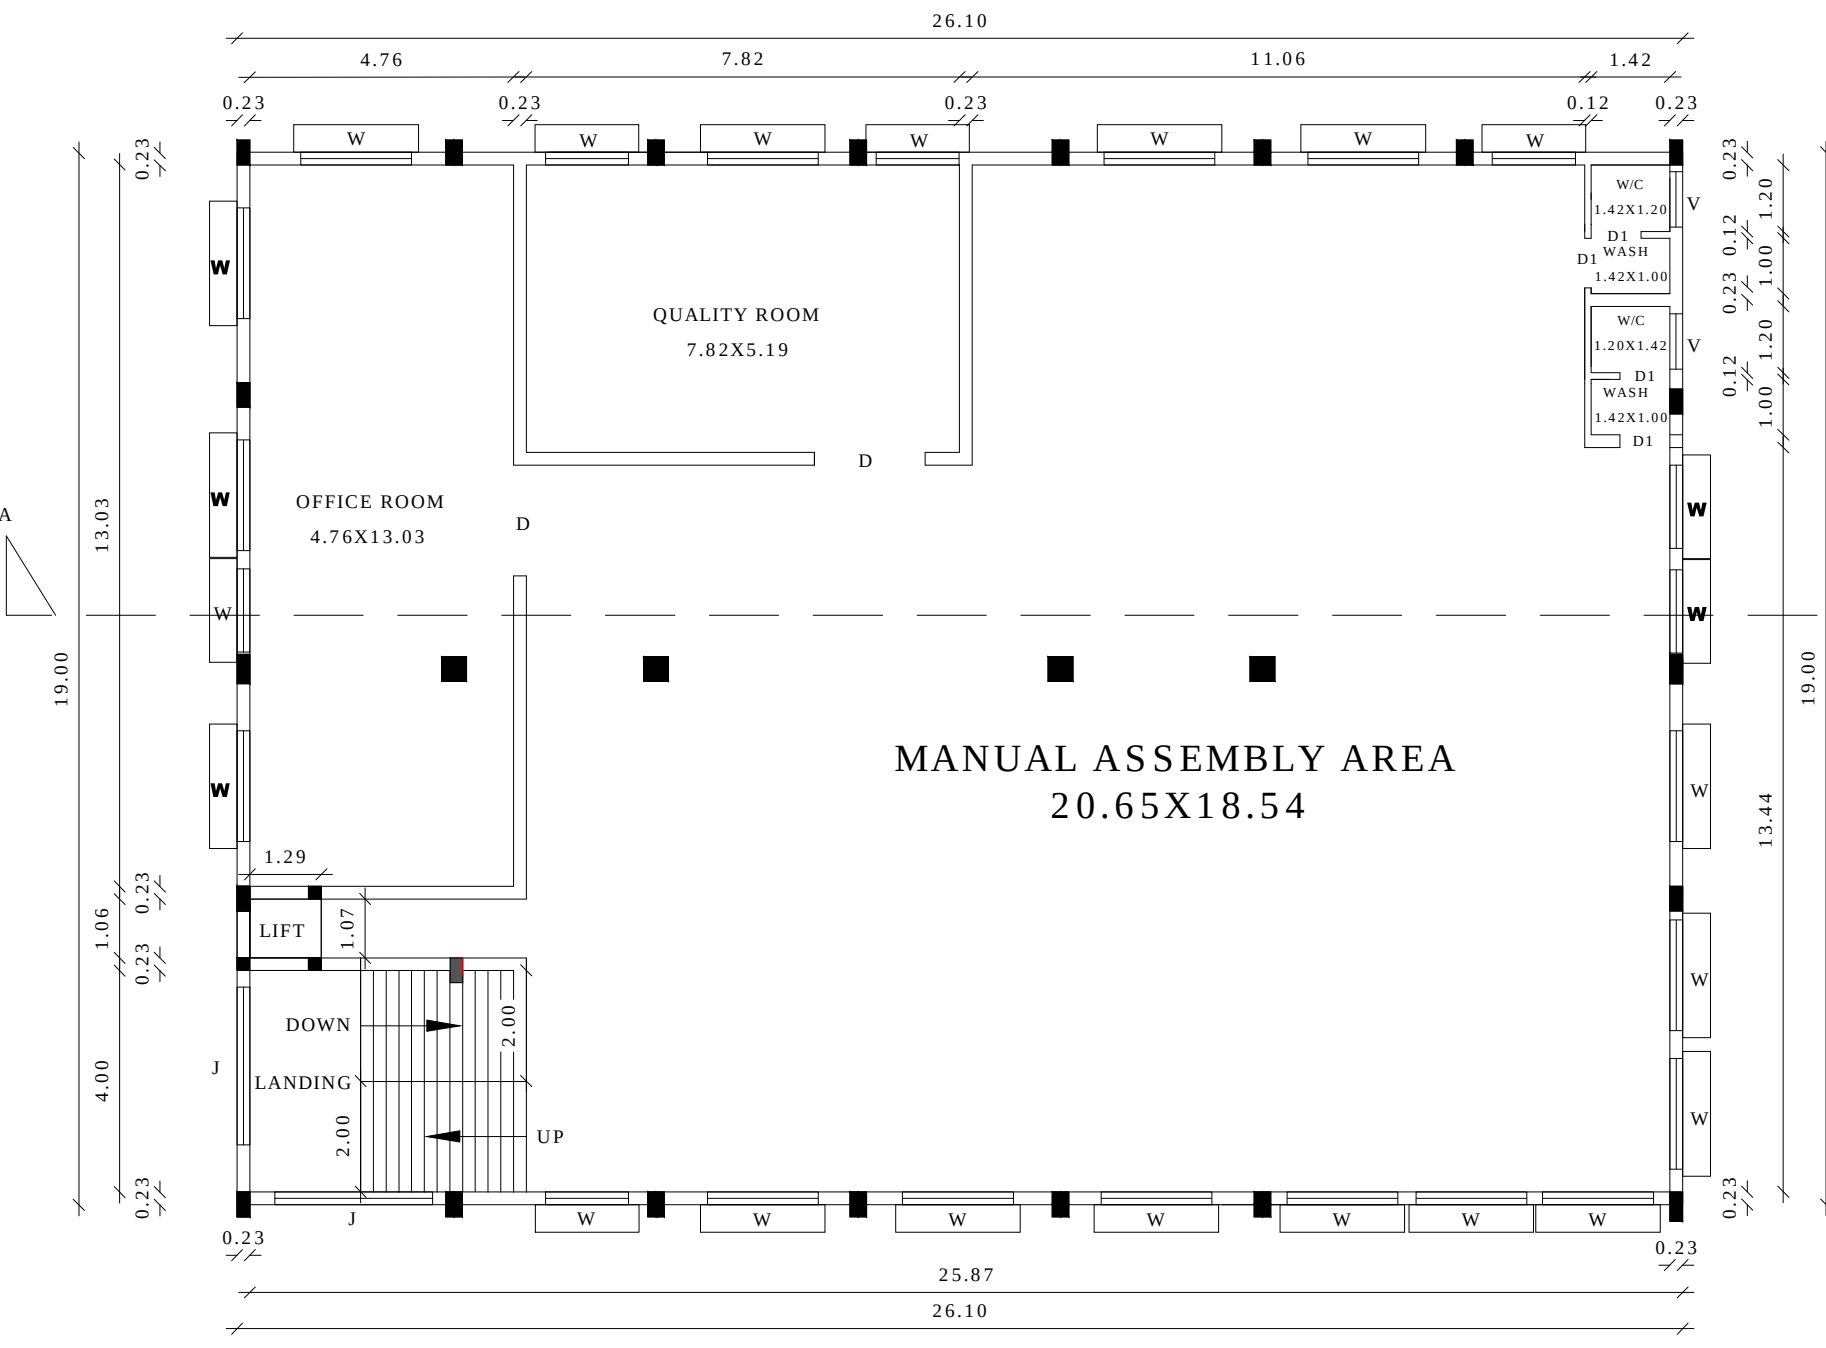
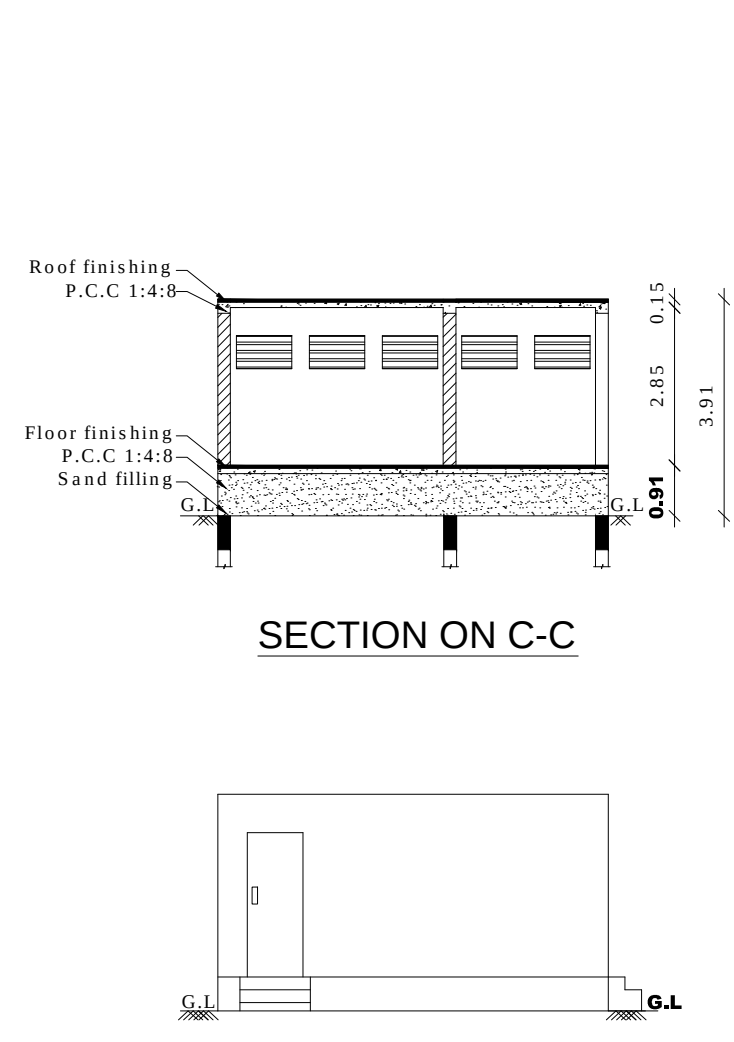
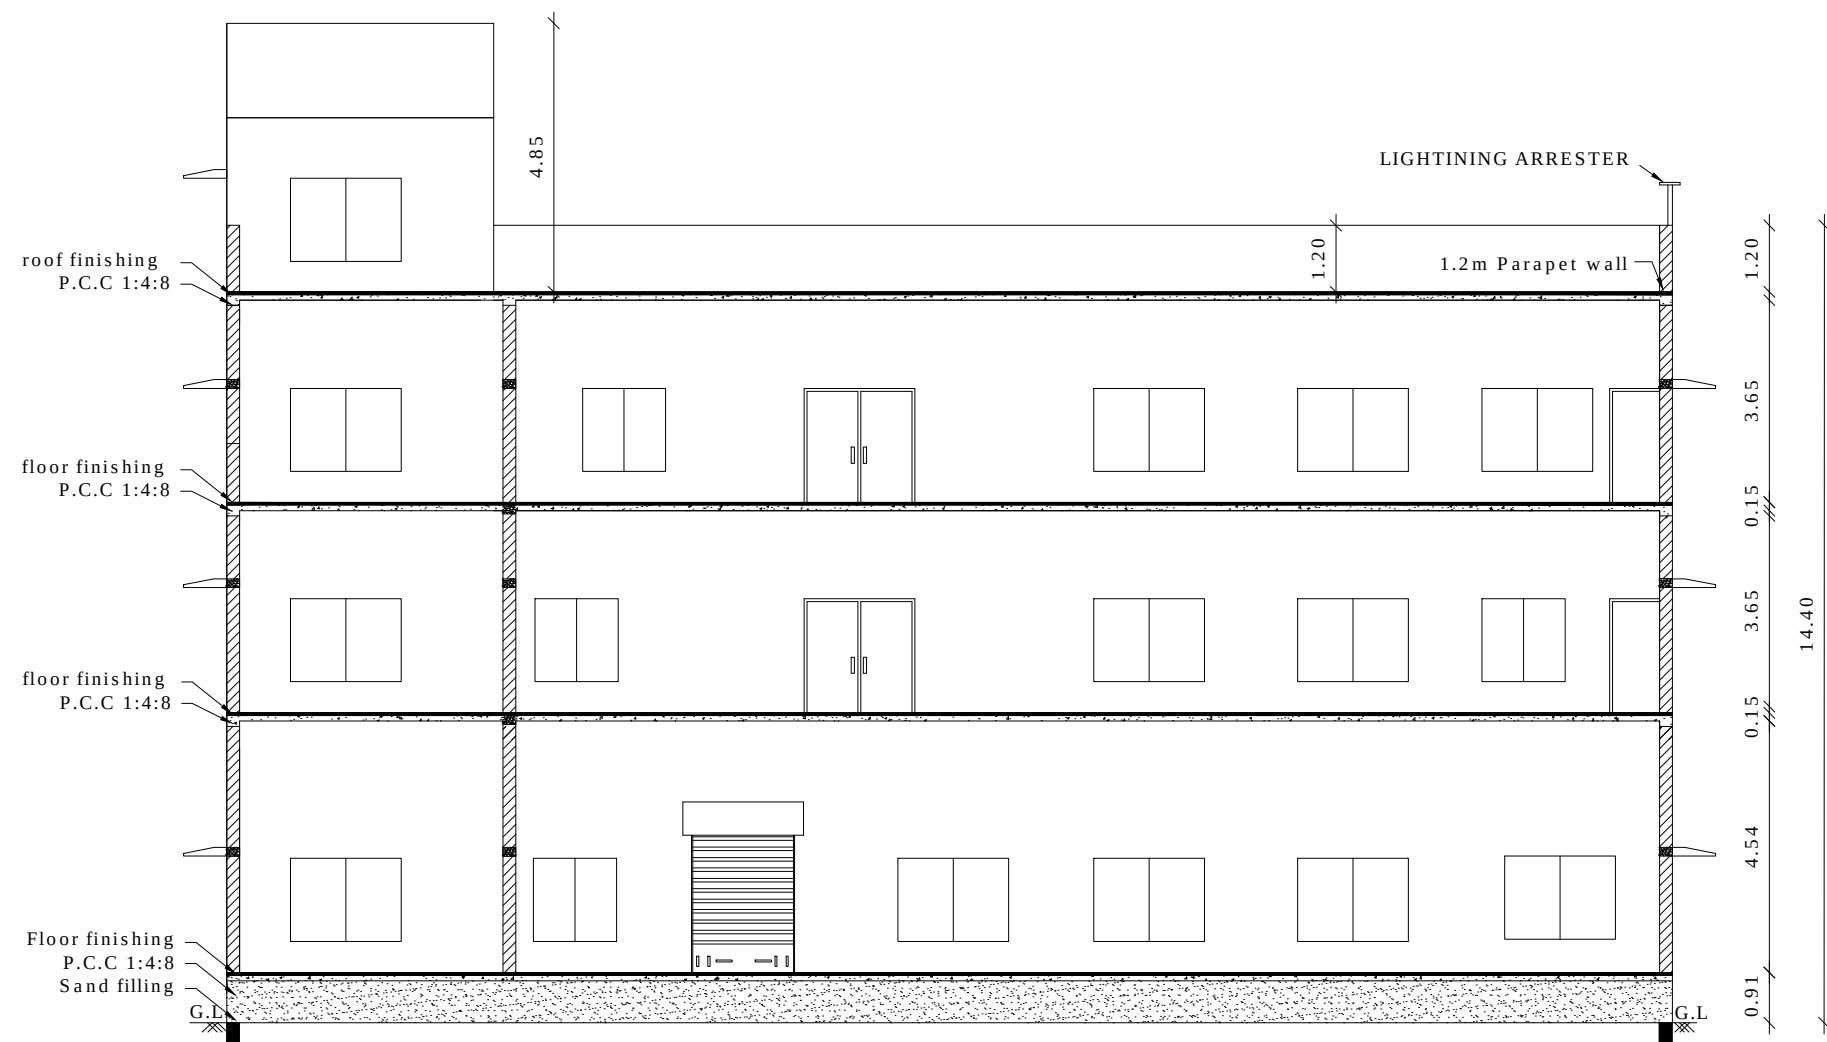


PLAN SHOWING THE PROPOSED CONSTRUCTION OF " INDUSTRIAL BUILDING " IN R.S.NO.289/6A1& 289/6B1 AT OZHINTHIYAMPATTU VILLAGE / PANCHAYAT, VANUR PANCHAYAT UNION/ TALUK, VILLUPURAM DIST.

APPLICANT : Mr.T.RAVISHANKAR

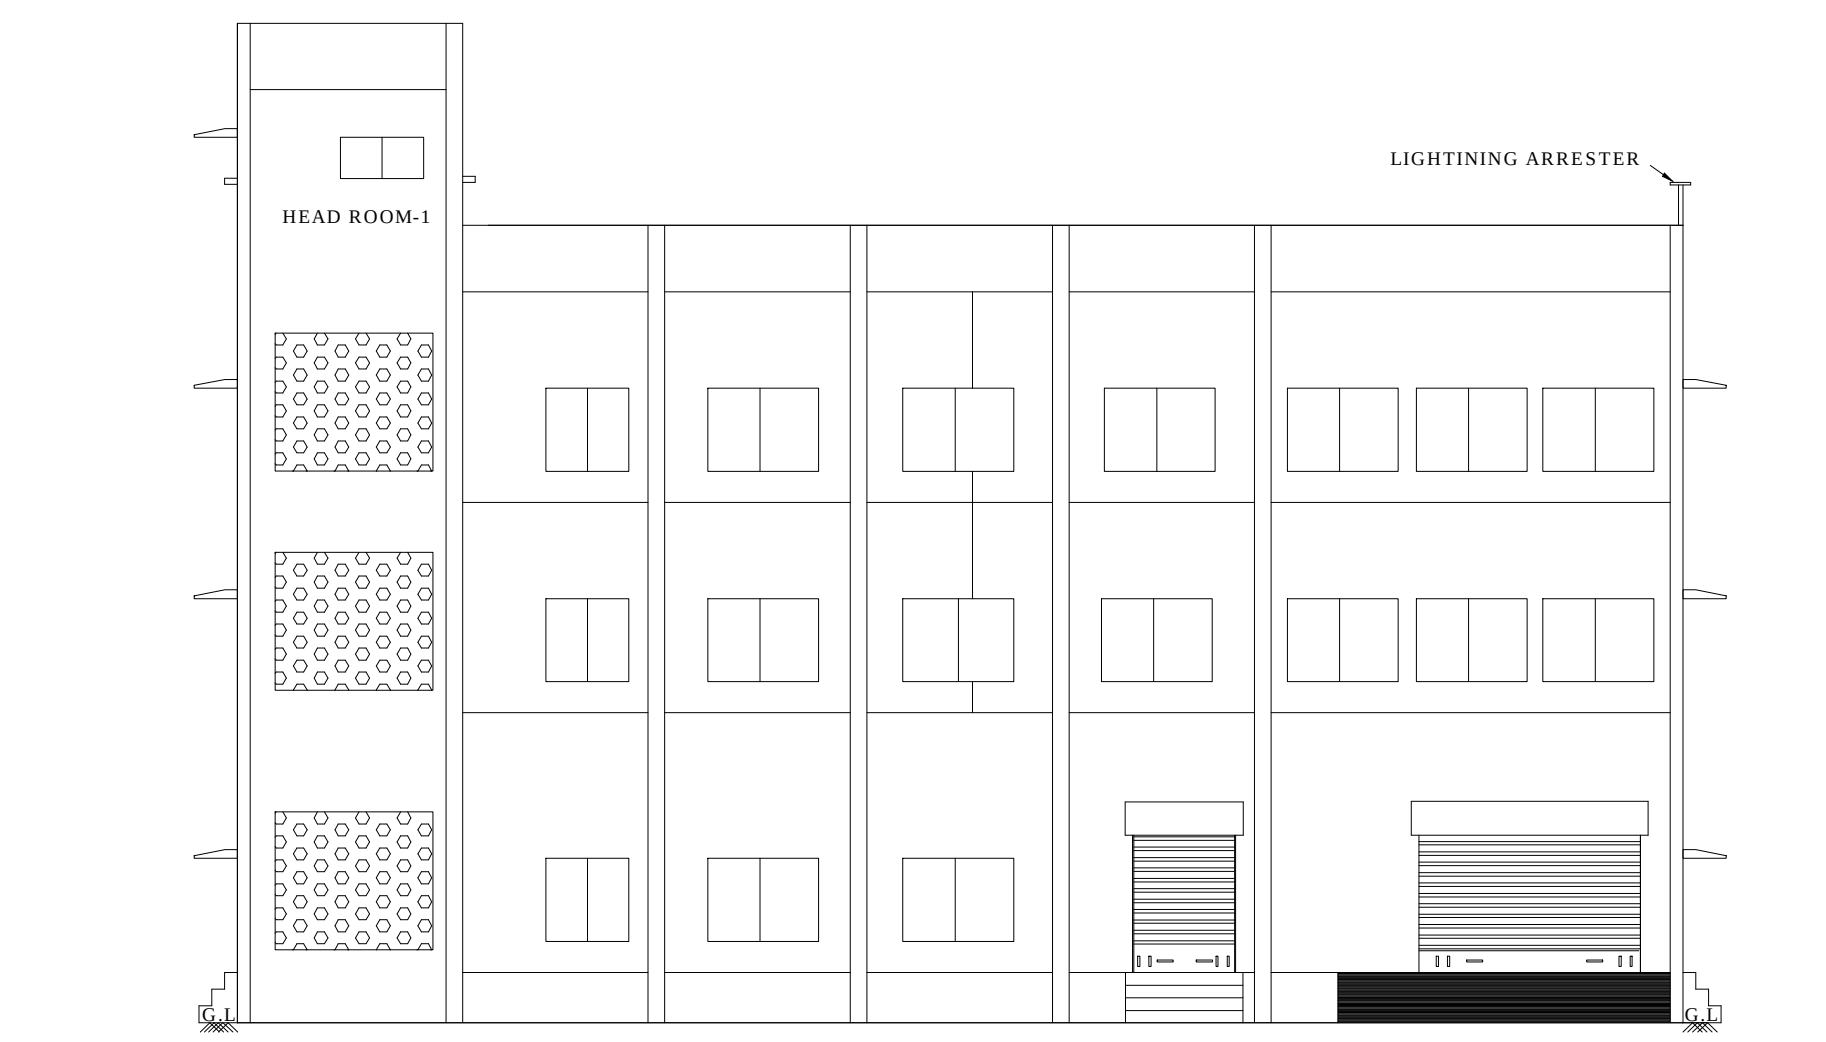

District Town And Country Planning Office
Villupuram District
Online Application No: SWP/BPA/008362/2023
SITE APPROVAL:
Site Bounded By "A to D" and
Numbered as L.P./A.D.T.C.P.(V.D) No: 120/2023
BUILDING APPROVAL:
B.P./A.D.T.C.P.(V.D) No: 22/2023
INDUSTRIAL TECHNICAL APPROVAL Issued.

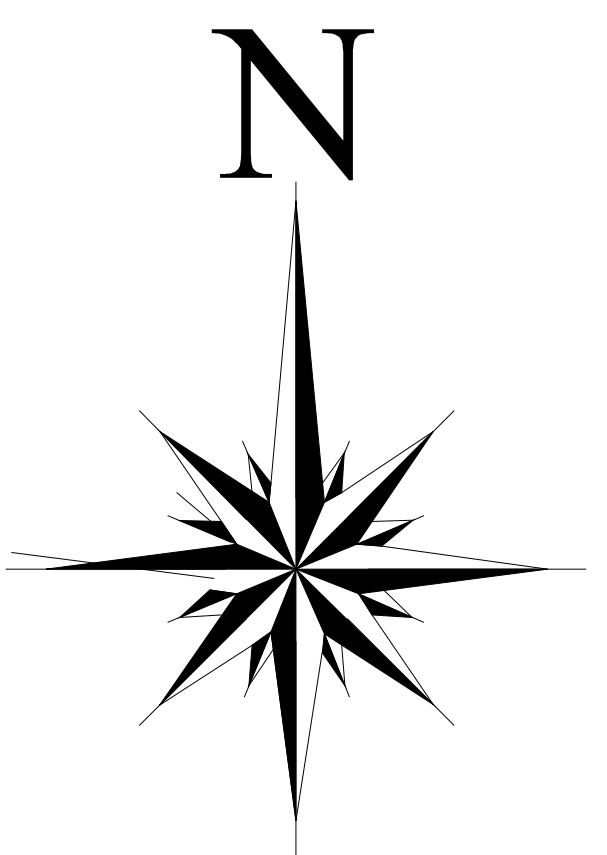

All Dimensions Are in "M"

I. REFERENCE:-

RS	R.SHUTTER	-	4.00X 3.86
RS2	R.SHUTTER	-	1.82X 3.86
D	DOOR	-	2.00 X 2.10
D1	DOOR	-	0.90 X 2.10
W	WINDOW	-	2.00 X 2.00
W1	WINDOW	-	1.50 X 2.00
V	VENTILATOR	-	1.00 X 0.60
V	JOLLY	-	1.00 X 0.60

II.COLOUR INDEX:-

SITE BOUNDARY	-	
PRO. CONSTRUCTION	-	
DRIVEWAY	-	
EXISTING ROAD	-	

III.SITE AREA DETAILS :-

	SQ.M
S.NO: 289/6A1	1000.00 sq.m
S.NO: 289/6B1	1250.00 sq.m
TOTAL AREA OF SITE :	2250.00 sq.m

IV.PROPOSED AREA DETAILS:-

BLOCK 1	FSI SQ.M	NON FSI SQ.M
1. GROUND FLOOR	495.91 Sq.m	
2. FIRST FLOOR	495.91 Sq.m	
3. SECOND FLOOR	495.91 Sq.m	
4. THIRD FLOOR	28.50 Sq.m	22.00 Sq.m
BLOCK 2		
1. SECURITY BLOCK	9.52 Sq.m	
BLOCK 3		
1. TOILET BLOCK	21.15 Sq.m	
TOTAL AREA :-	1546.90 Sq.m	22.00 Sq.m
FLOOR SPACE INDEX		PLOT COVERAGE
FSI = 0.687		PC = 23.40%

- THE PROPOSED BUILDING PROVIDED TO FIRE ALARM
- THE PROPOSED BUILDING PROVIDED TO FIRE EXTINGUISHER

V.MACHINERY DETAILS:-

S.NO	DESCRIPTION	NOS	HP	TOTAL HP
1	MOULDING M/C	2	15	30
2	SURFACE GRINDING M/C	1	3	3
3	POWER PRESS M/C	1	7.5	7.5
4	POWER PRESS M/C	1	5	5
5	POWER PRESS M/C	1	5	15
6	D COILER M/C	3	2	10
7	WATER MOTOR	5	5	2
8	AIR COMPRESSOR	1	10	25
9	LIGHTING	1	5	5
TOTAL		=		102.5 HP

VI.PLANNING DETAILS:-

1.LORRY PARKING	3 NOS
2.TWO WHEELER PARKING	30 NOS
3.CYCLE PARKING	30 NOS

APPLICANT

REGISTERED ENGINEER

REGISTERED STRUCTURAL ENGINEER

DRAUGHTSMAN GRADE - III
DISTRICT TOWN AND COUNTRY PLANNING OFFICE
VILLUPURAM DISTRICT

SUPERVISOR/DRAUGHTSMAN GRADE - II
DISTRICT TOWN AND COUNTRY PLANNING OFFICE
VILLUPURAM DISTRICT