
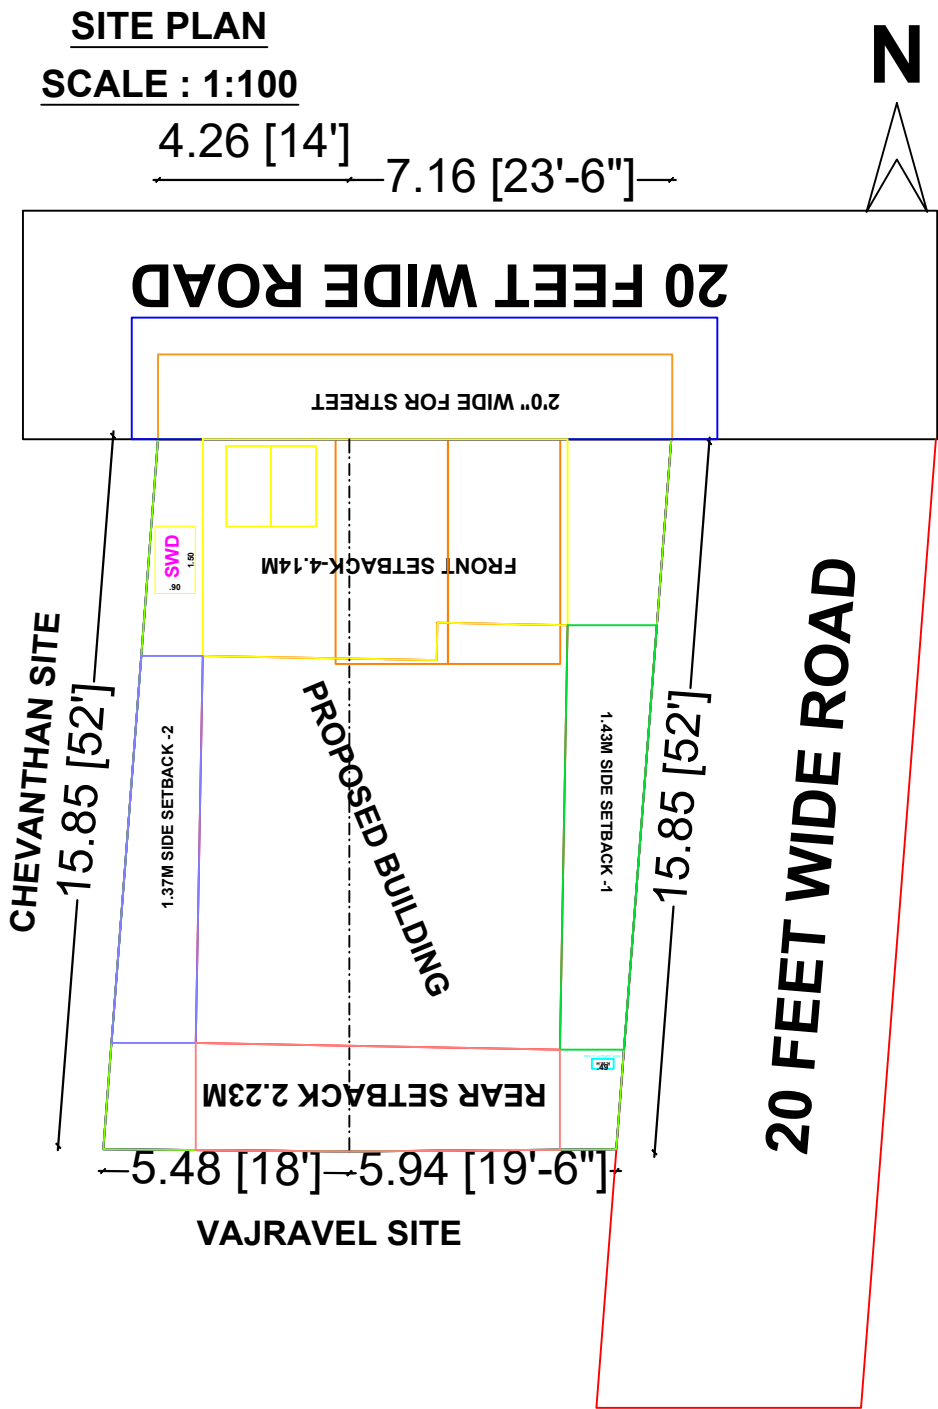
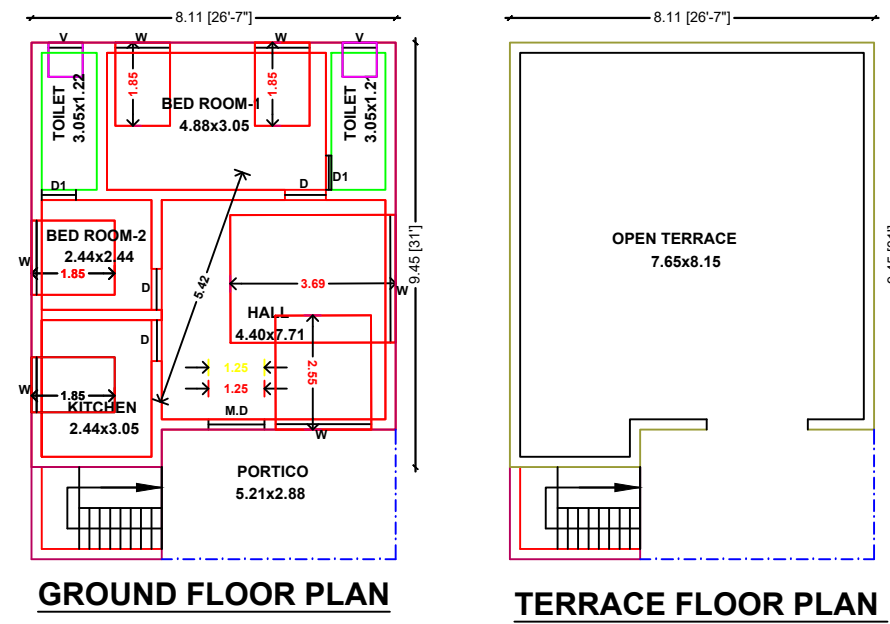


PLAN SHOWING THE PROPOSED CONSTRUCTION OF RCC ROOF GROUND FLOOR RESIDENTIAL BUILDING IN

SF.NO:885A/3B,885A/2B,WARD NO: ,PATTA NO:6608, ANDIPATTI TOWN PANCHAYATH, ANDIPATTI TALUK,THENI-DISTRICT

APPLICANT: Mr.M.BALAKRISHNAN

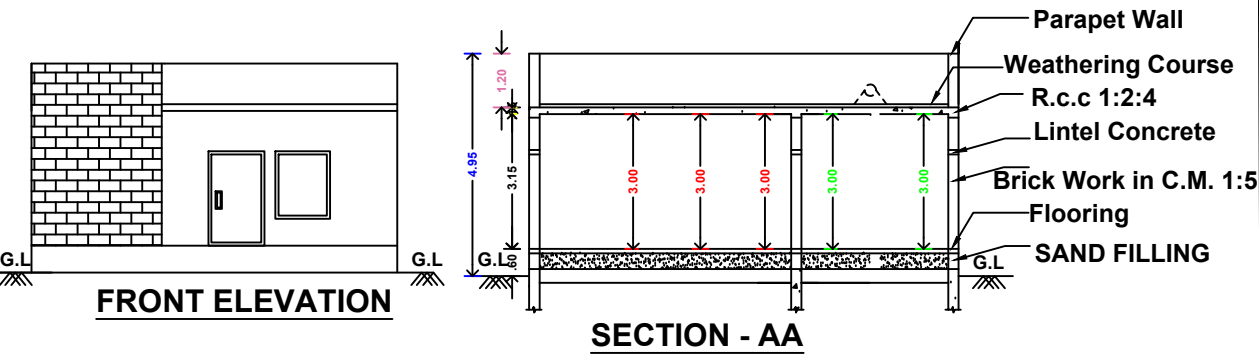

SITE AREA DETAILS:-				
SL.NO	SF.NO.	AREA (Sq.Mt) (PATTA)	AREA (Sq.Ft) (DOC.)	AREA (Sq.Mt) (SUPER IMPOSED PLOT)
1.	885A/3B 885A/2B	181.16	1950.00 (181.16Sq.Mt)	181.16

BUILTUP AREA DETAILS:-			
SL.NO	FLOOR DETAILS	(Sq.Mt)	(Sq.Ft)
(i)	TOTAL AREA	181.16	1950.00
(ii)	Pro.Ground Floor	72.26	777.80
(iii)	2'0" WIDE FOR STREET	6.96	75.00
(iv)	CARPET AREA	53.75	578.56
(v)	OPEN AREA	101.94	1097.28

- REFERENCES:
- SITE BOUNDARY
 - Pro. BUILDING
- NOTES:-
- Rain Water Harvesting System to be Provided.
 - Bath ,Kitchen waste water to be used for Garden purpose.
 - Solar Energy System to be Provided.
 - W/C water to be connected with Septic Tank.

REFERENCE	
M.D DOOR	3'3"x7'0"
D DOOR	3'0"x7'0"
D1 DOOR	2'5"x7'0"
W WINDOW	5'0"x4'0"
W2 WINDOW	3'0"x4'0"
O OPENING	3'5"x7'0"
V VENTILATOR	2'0"x2'0"
MAIN GATE	8'0"x5'0"

OFFICE USE:

Applicant :

1)BALAKRISHNAN.M

Engineer :

Er. G. RANJITH KUMAR, B.Tech., (CIVIL)
Licenced Building Surveyor,
Rajam Complex (Near Hindu Hr Sec School)
JAKKAMPATTY, AUNDIPATTY-625 512,
Theni Dist.

