




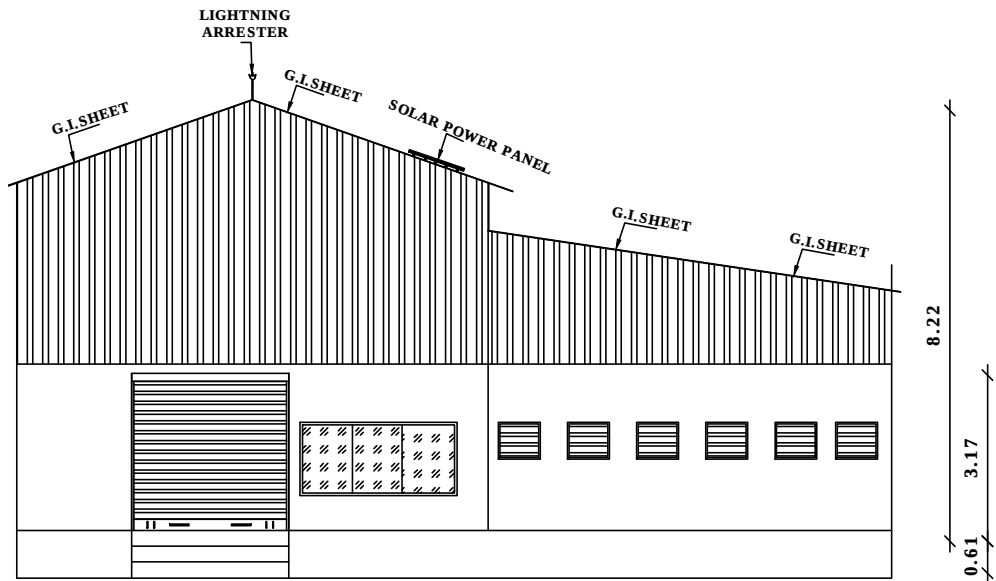


ELEVATION

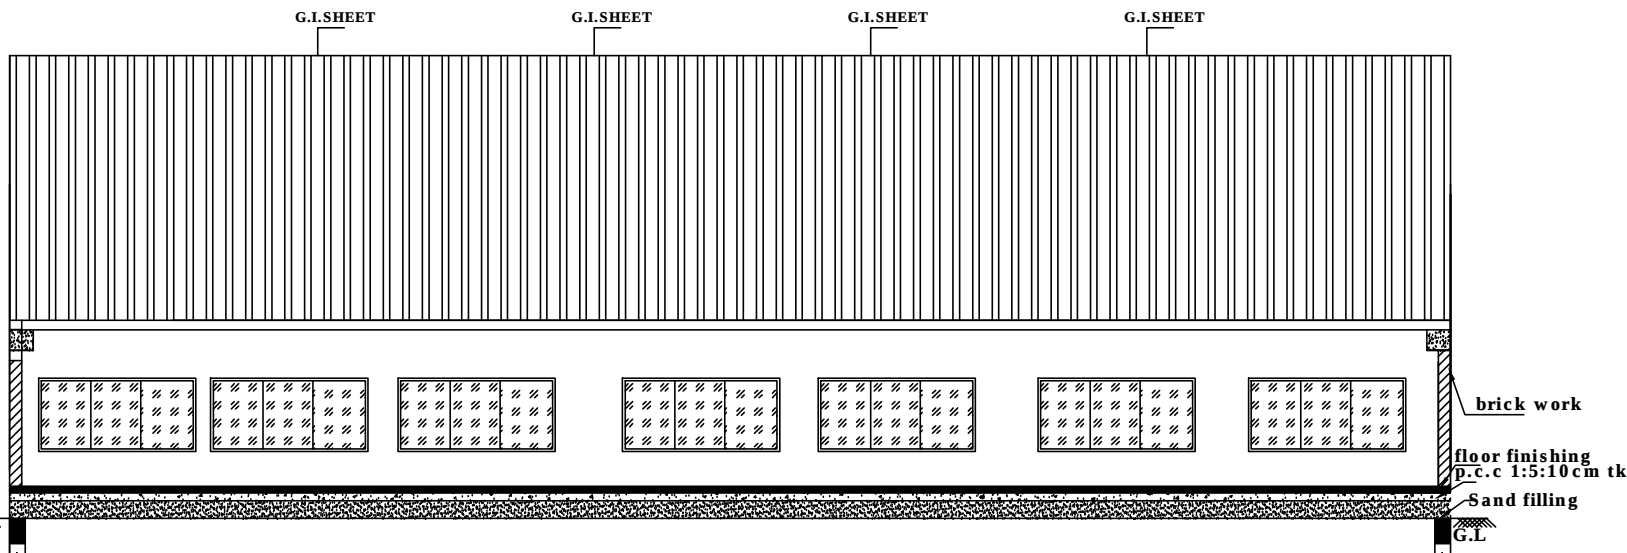



SECTION A-A

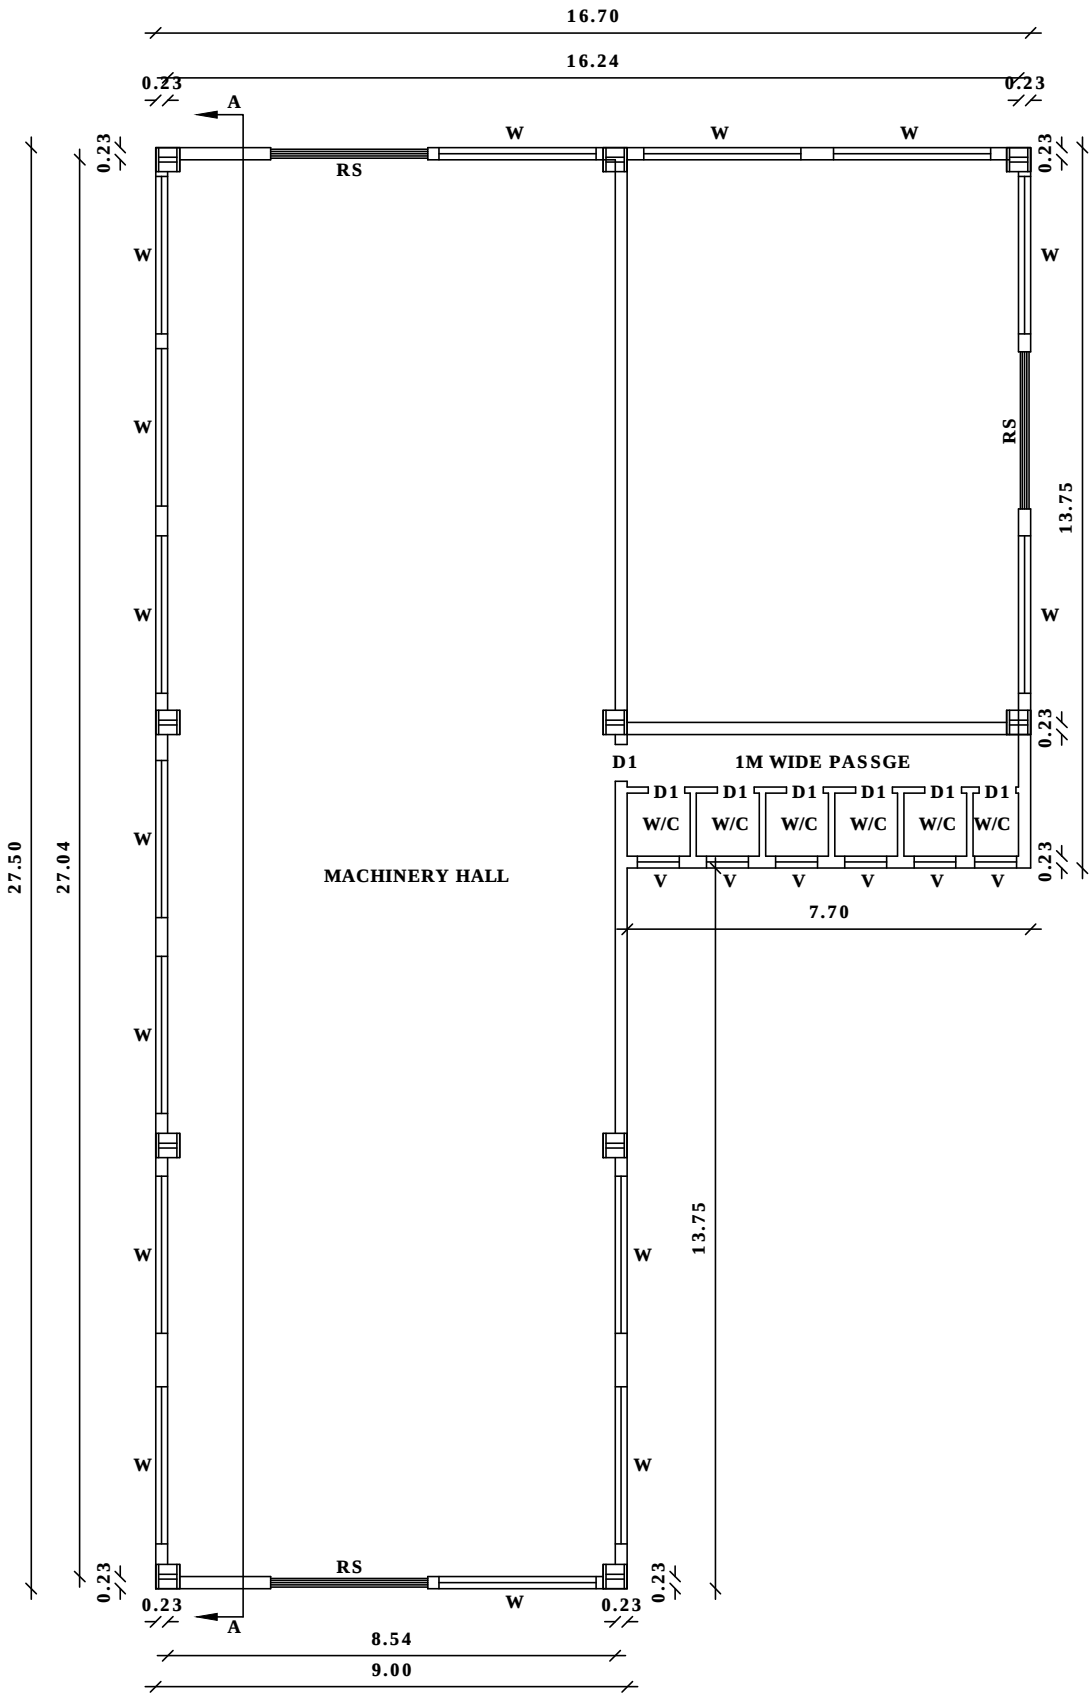


GROUND FLOOR

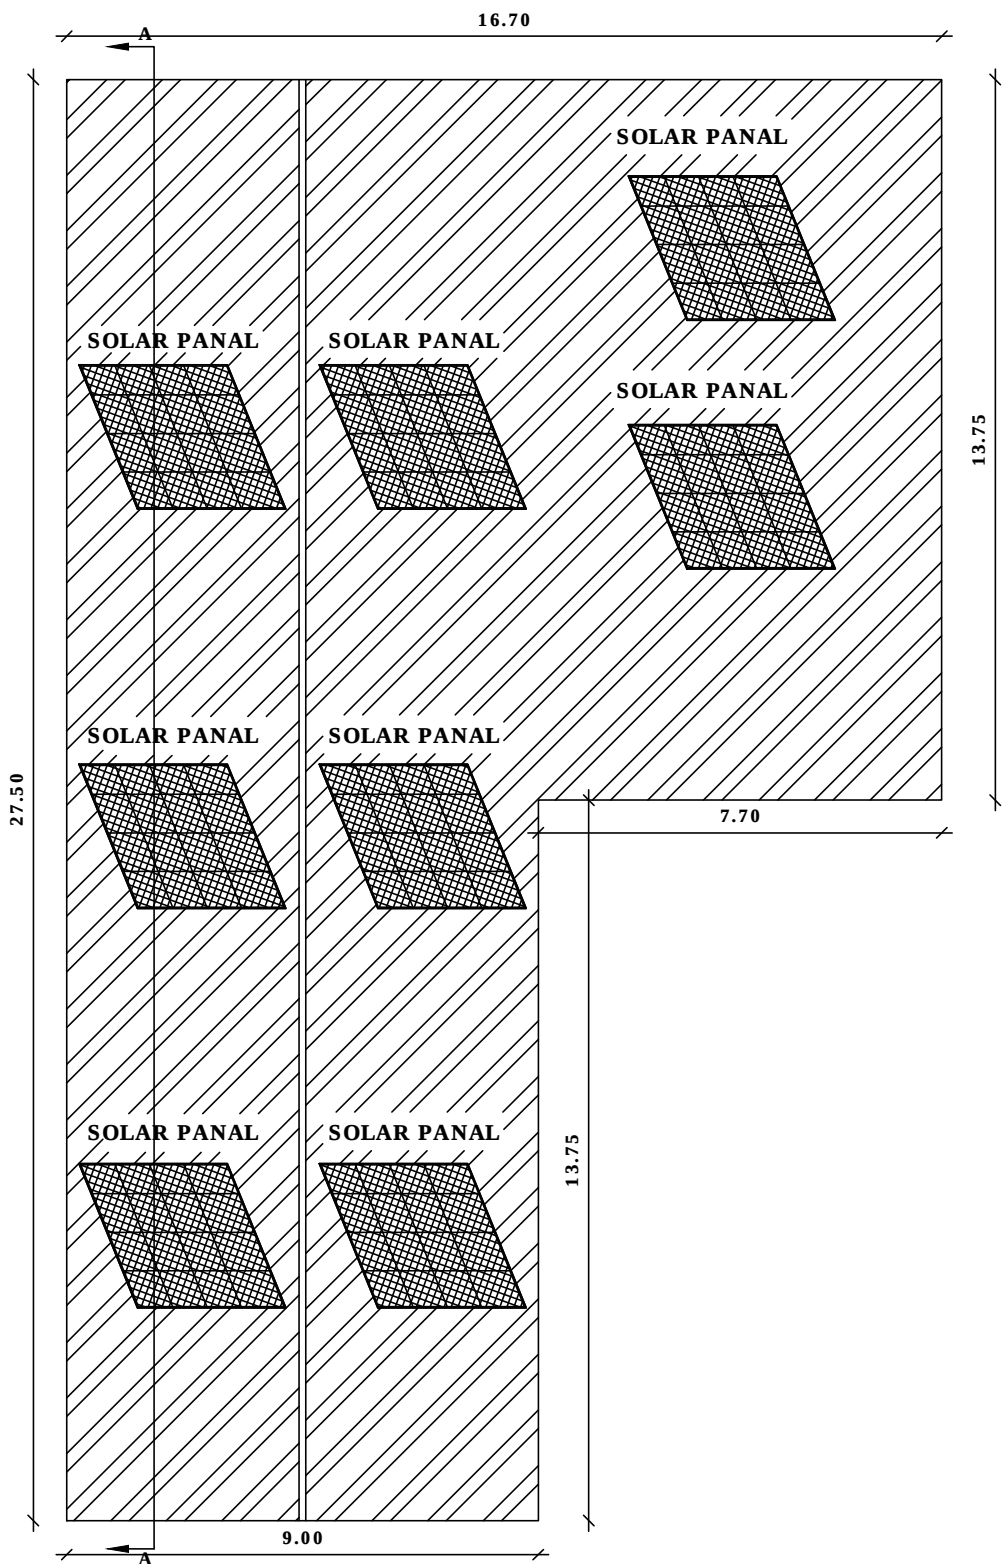

APPLICANT :Mr. K.VIJAYAKUMAR

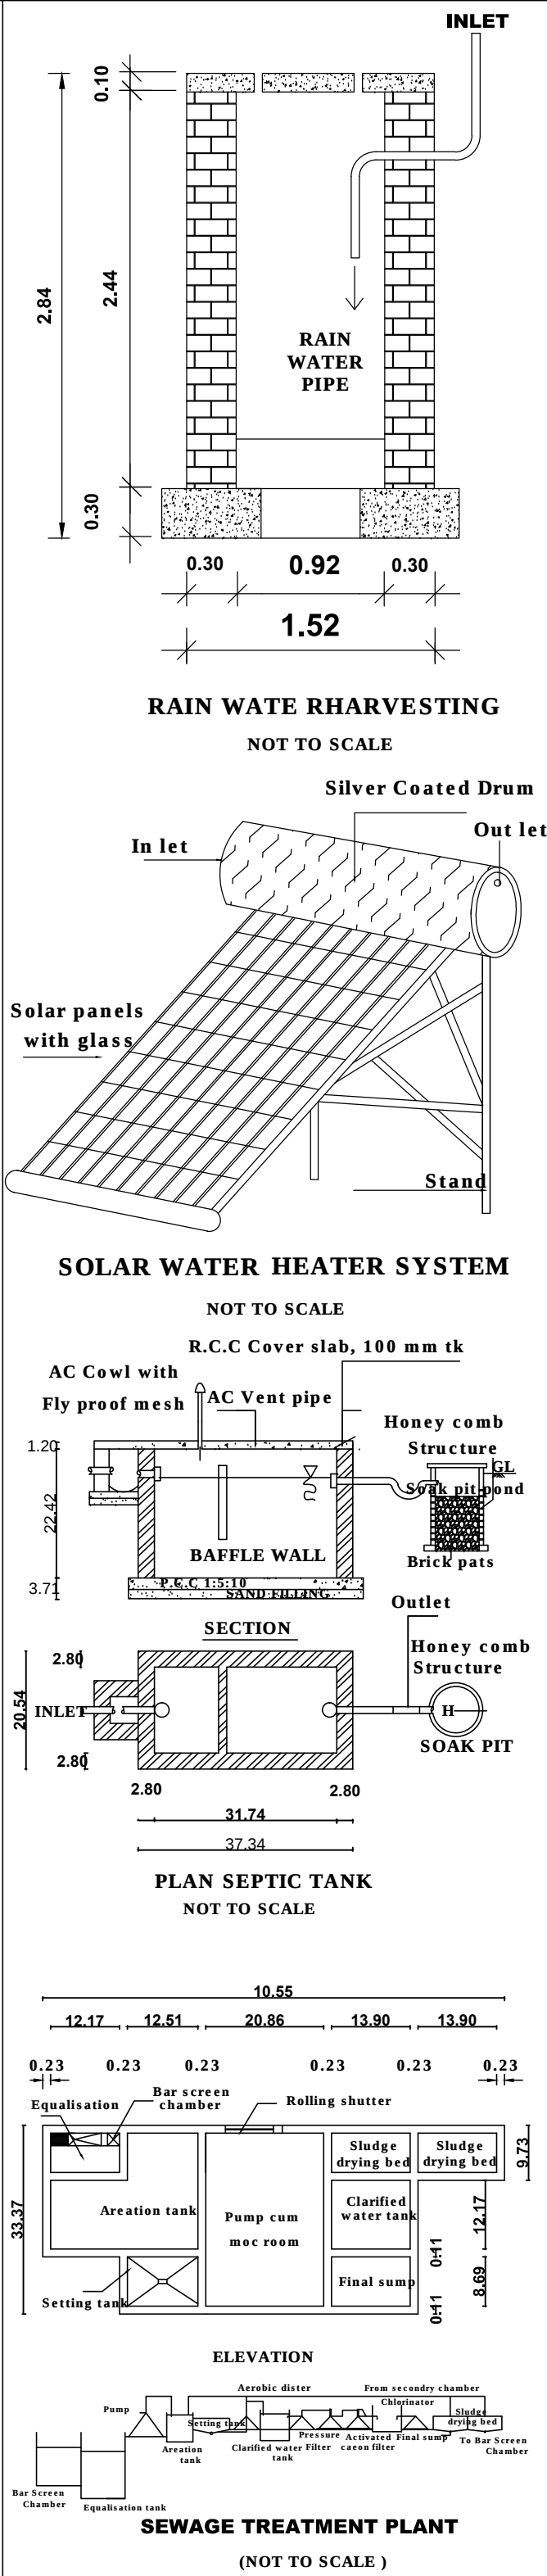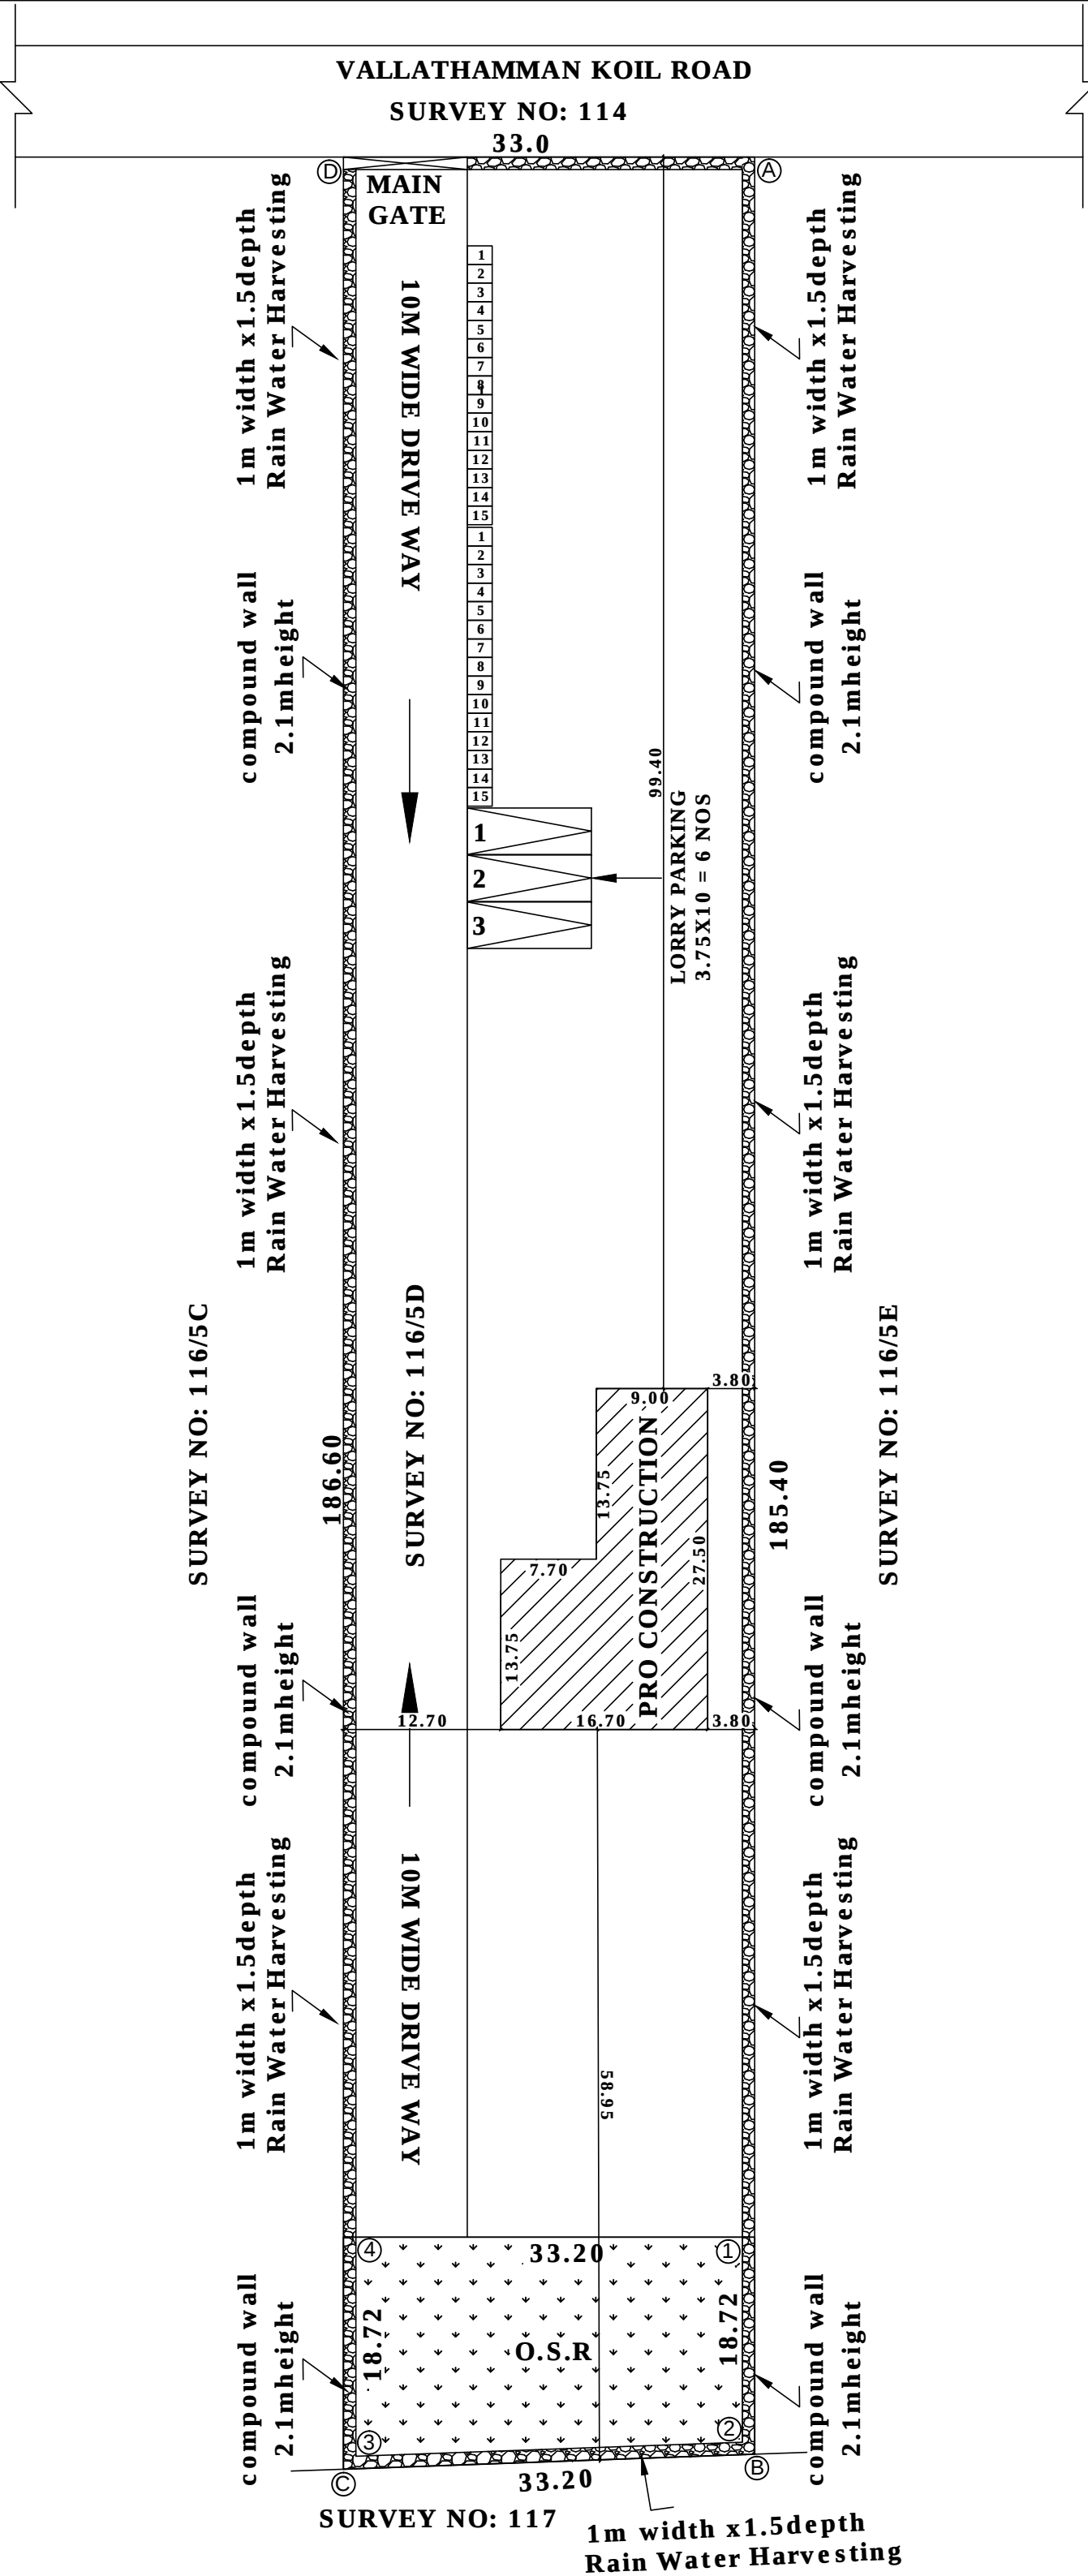

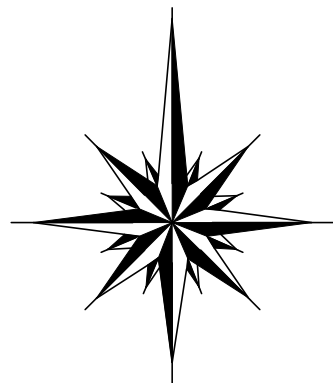N  All Dimensions Are in "M"				
I. REFERENCE:-				
RS	R.SHUTTER	-	5.30X 3.86	
W	WINDOW	-	3.00X 1.80	
II. COLOUR INDEX:-				
SITE BOUNDARY		-		
PRO. CONSTRUCTION		-		
DRIVEWAY		-		
O.S.R AREA		-		
EXISTING ROAD		-		
☐ FA THE PROPOSED BUILDING PROVIDED TO FIRE ALARM ☐ FE THE PROPOSED BUILDING PROVIDED TO FIRE EXTINGUISHER				
III. SITE AREA DETAILS :-			SQ.M	
S.NO: 116/5D		5950.00 sq.m		
TOTAL AREA OF SITE :		5950.00 sq.m		
IV. PRO CONSTRUCTION AREA DETAILS:-				
BLOCK 01		FSI	NON FSI	
GROUND FLOOR	353.37 Sq.m	-		
TOTAL FSI & NON FSI	353.37 sq.m			
FLOOR SPACE INDEX		PLOT COVERAGE		
FSI = 0.05		PC = 5.90%		
V. AREA DETAIL (O.S.R - 10%):				
REQUIRED		PROVIDED		
600.00 SQ.M		622.00 SQ.M		
VI.WORKERS DETAILS:-				
NUMBER OF MALE WORKERS		20 NOS		
NUMBER OF FEMALE WORKERS		20 NOS		
TOTAL NO OF WORKERS		40 NOS		
VII.MACHINERY DETAILS:-				
S.NO	DESCRIPTION	NOS	HP	TOTAL HP
1	RAPID MIXER GRANULATOR	1	10	10
2	FLUID BED DRIER	1	10	10
3	OCTAGONAL BLENDER	1	5	5
4	TRAY DRIER 48TRAY	1	5	5
5	MULTIMILL	1	2	2
6	CAPSUL FILLING	1	3	3
7	35 STATION COMPRESSION MACHINE	1	5	5
8	27 STATION COMPRESSION MACHINE	1	2	2
9	AUTO COATING MACHINE	2	5	10
		TOTAL = 190 HP		
VIII. PARKING DETAILS:-				
1.LORRY PARKING		3 NOS		
2.TWO WHEELER PARKING		15 NOS		
3.BY-CYCLE PARKING		15 NOS		
TOTAL NO OF PARKING =		33 NOS		

APPLICANT

REGISTERED ENGINEER

STRUCTURAL ENGINEER

APPROVAL