
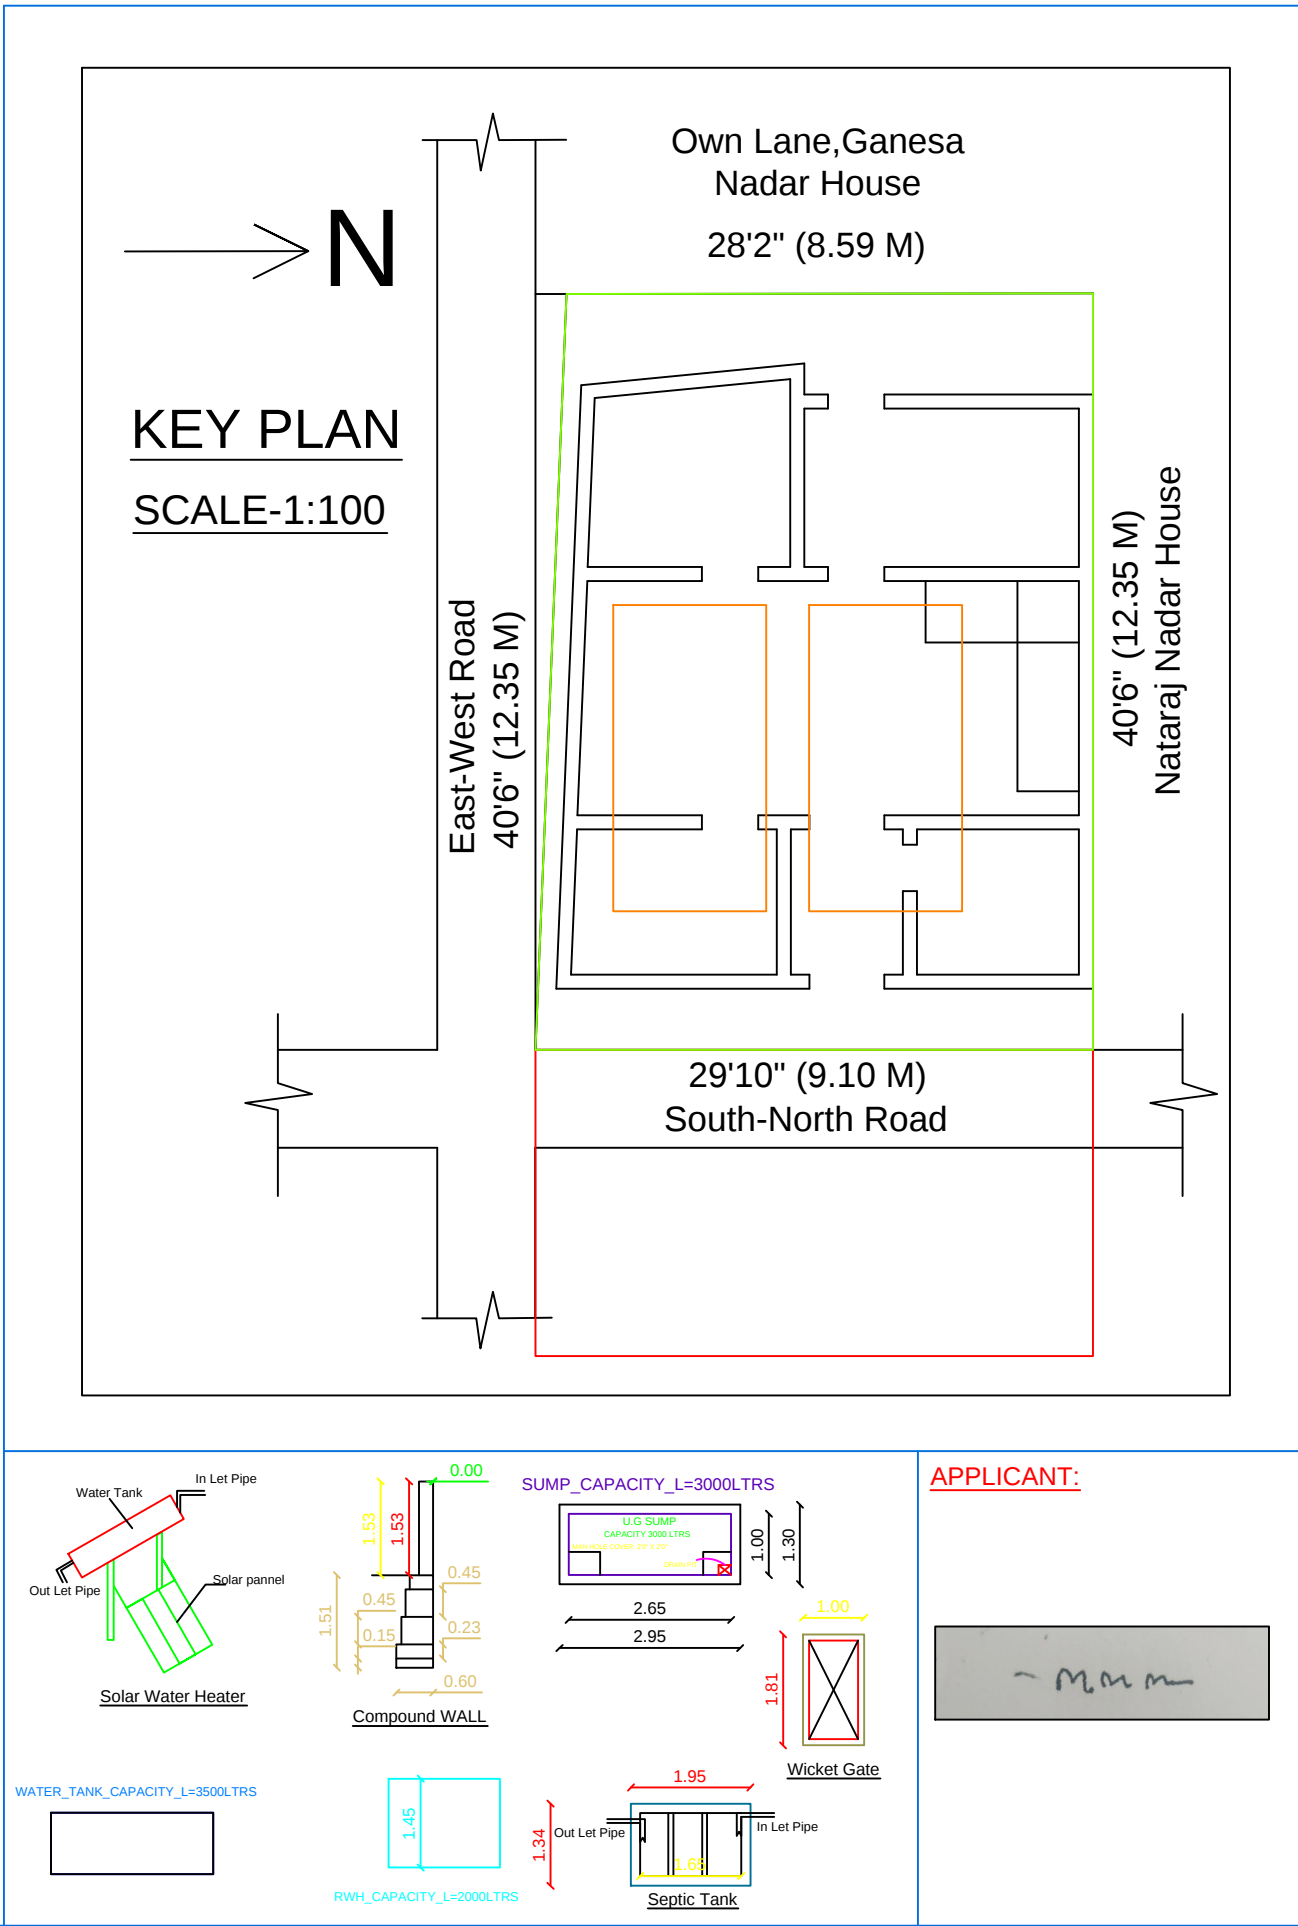


PLAN SHOWING THE PROPOSED RE CONSTRUCTION OF GROUND AND FIRST FLOOR RCC ROOF RESIDENTIAL BUILDING IN, SURVEY NO: 921, WARD NO-14, STREET NO: 1, DOOR NO: 53, SOUTH STREET, THEVARAM VILLAGE, THEVARAM TOWN PANCHAYAT, UTHAMAPALAYAM TALUK, THENI DISTRICT.

SCALE-1:100

APPLICANT NAME :- Mr.M.MANIMARAN S/O Mr.D.G.MOHAN;

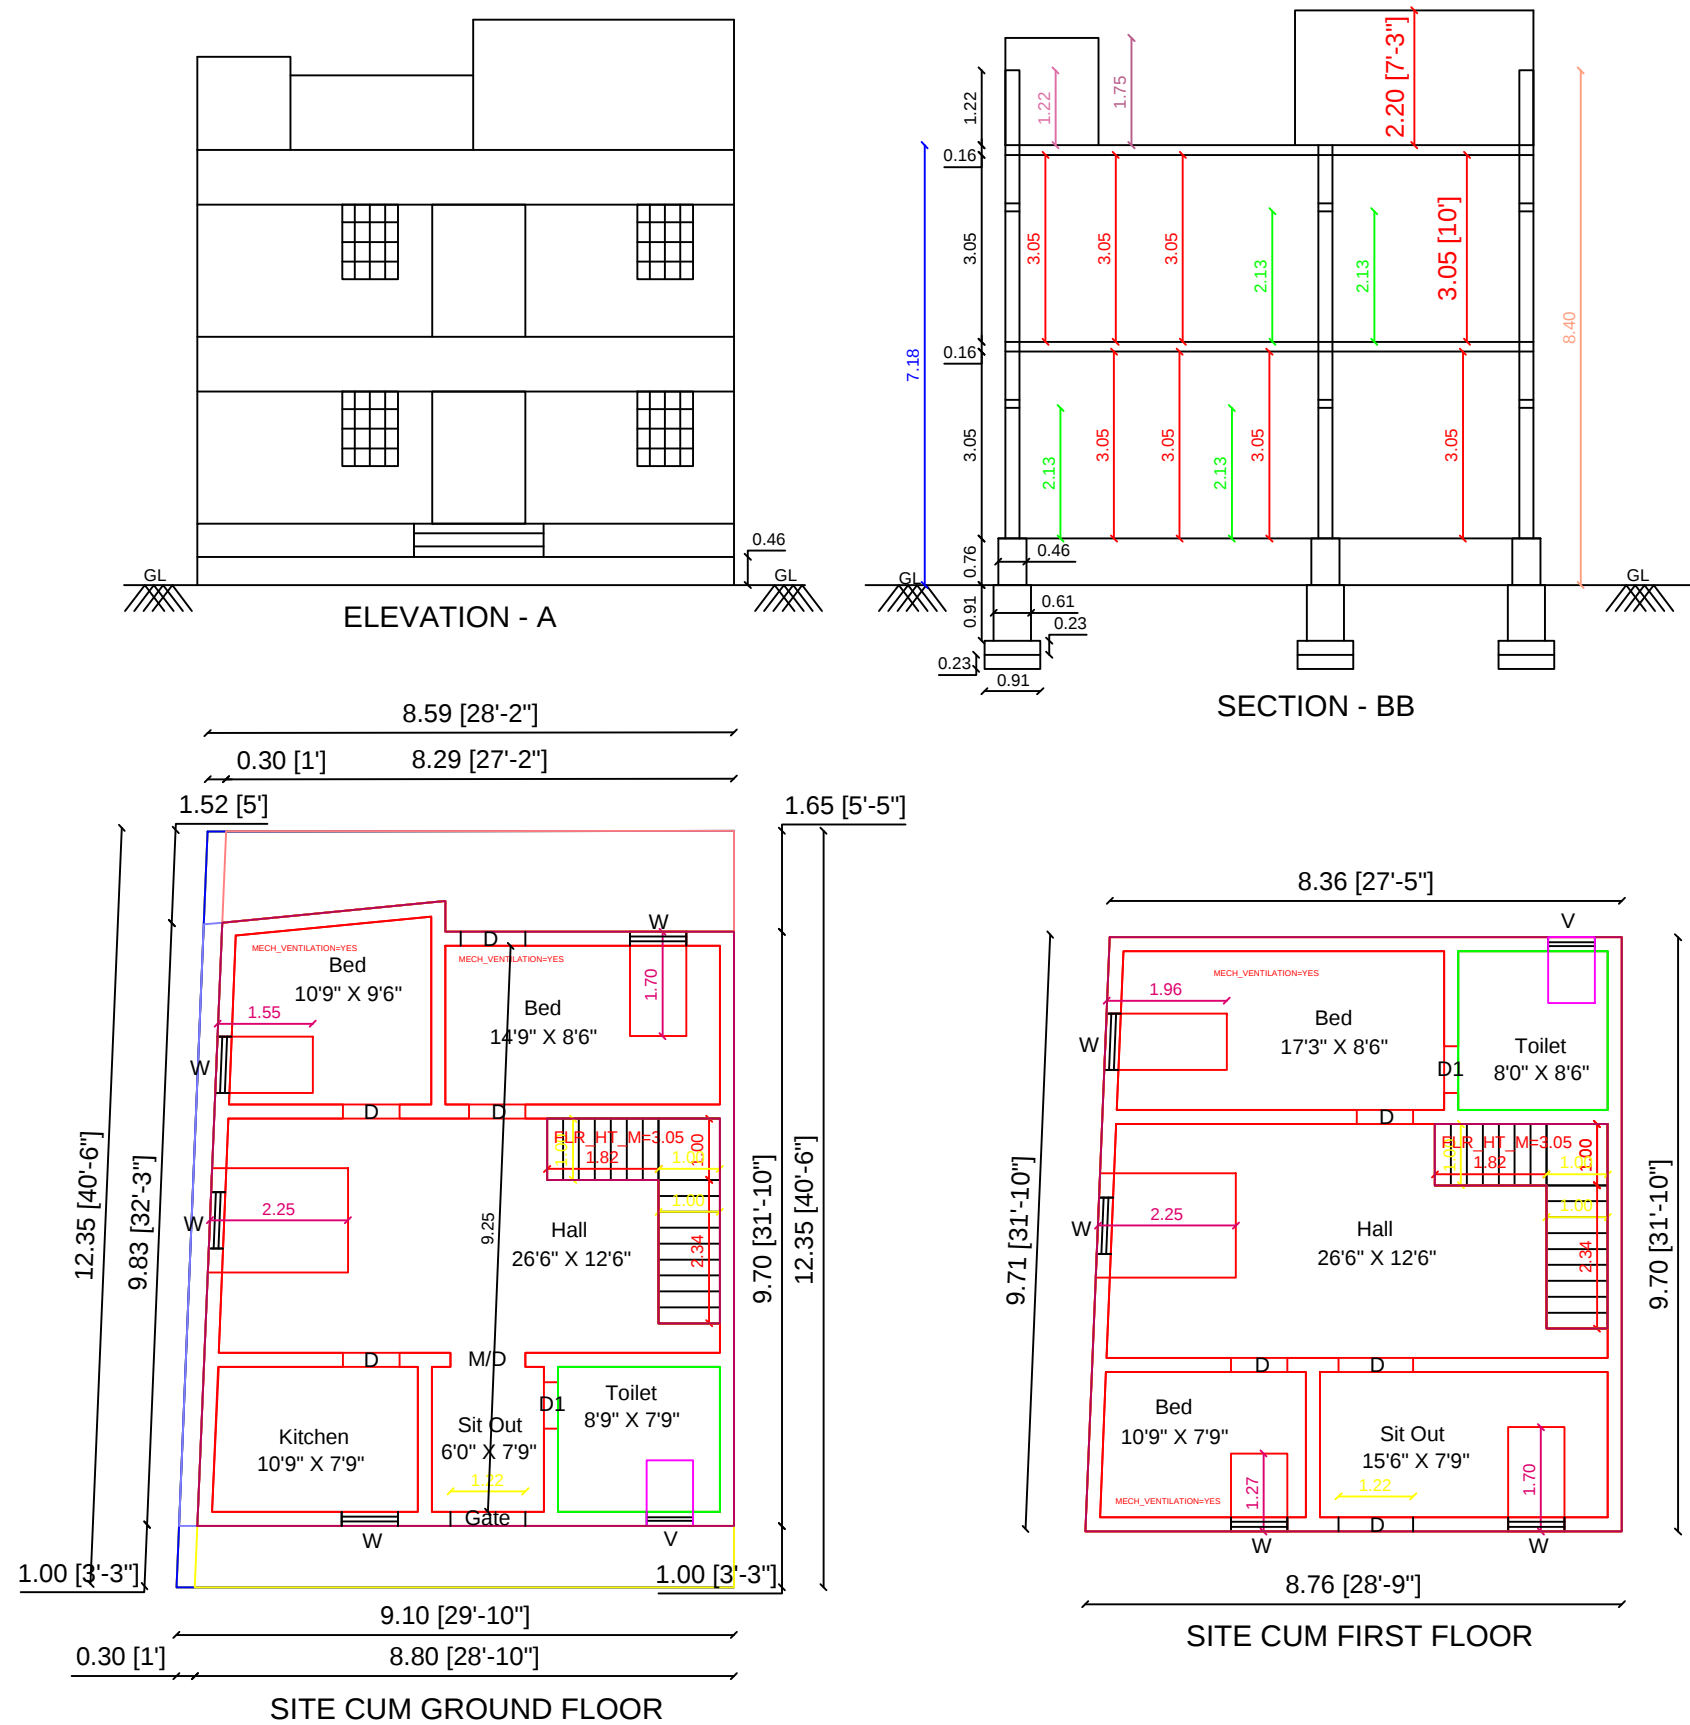

PLAN_INFO
AS_PER_DOCUMENT =109.19
LAND_USE_ZONE=RESIDENTIAL
BUILDING_NEAR_TO_RIVER=NO
LAND_USE_ZONE=RESIDENTIAL
IS_SWIMMING_POOL_EXISTS=NO
PLOT_AREA_M2=109.19
SINGLE_FAMILY_BLDG=YES
CRZ=NO
SECURITY_ZONE=NO
ACCESS_WITH_M=4.25
WHETHER_GOVT_OR_AIDED_SCHOOL=NO
ROAD_WIDTH=5.00
ROAD_LENGTH=10.95
AREA_TYPE=EWS
AVG_PLOT_DEPTH=8.59
AVG_PLOT_WIDTH=12.35
LAND_USE_ZONE = RESIDENTIAL
FIRE_PROTECTION_AND_FIRE_SAFETY_REQUIREMENTS=YES
DISTRICT=DINDIGUL
JURISDICTION_TYPE=TOWN PANCHAYAT
OSR_APPLICABLE=NO
PREMIUM_FSI_REQUIRED=NO
IS_APPROVED_LAYOUT=NO
SURVEY_NO=921
PATTA_NO=0000
TALUK =UTHAMAPALAYAM
AS_AT_SITE=109.19
FMB_OR_PLR=109.19
BUILDING_TYPE=RESIDENTIAL
RWH_DECLARED=YES
IF_HERITAGE_TOWN_LESSTHAN_1KM_RADIUS=NO

ENGINEER:



AREA STATEMENT	SQ.FT	SQ.M
PLOT EXTENT AS PER SITE	1174.50	109.19
PRO.G.FLOOR AREA	906.32	84.20
PRO.F.FLOOR AREA	893.51	83.01
OPEN AREA	268.99	24.99

SCHEDULE OF JOINERY		
TYPE	DESSCRIPTION	SIZE
M/D	MAIN DOOR	5'6" x 7'0"
D	DOOR	3'0" x 7'0"
W	WINDOW	3'0" x 4'0"
V	VENTILATOR	2'0" x 2'0"

Drown By :- Er.V.Sasikumar-VSK Construction- Thevaram - 8144816192