


PLAN SHOWING THE PROPOSED CONSTRUCTION OF GROUND FLOOR RCC ROOF RESIDENTIAL BUILDING IN SURVEY NO. 3A2 / 5A1, 5B, 5C5,5C6 5C7, 5C8, PLOT NO.5, MELACHOKKANATHAPURAM TOWN PANCHAYAT, BODINAYAKKANUR TALUK, THENI DISTRICT.

APPLICANT ; Mrs.G.VEERUSINNU W/O Mr.GANDHI

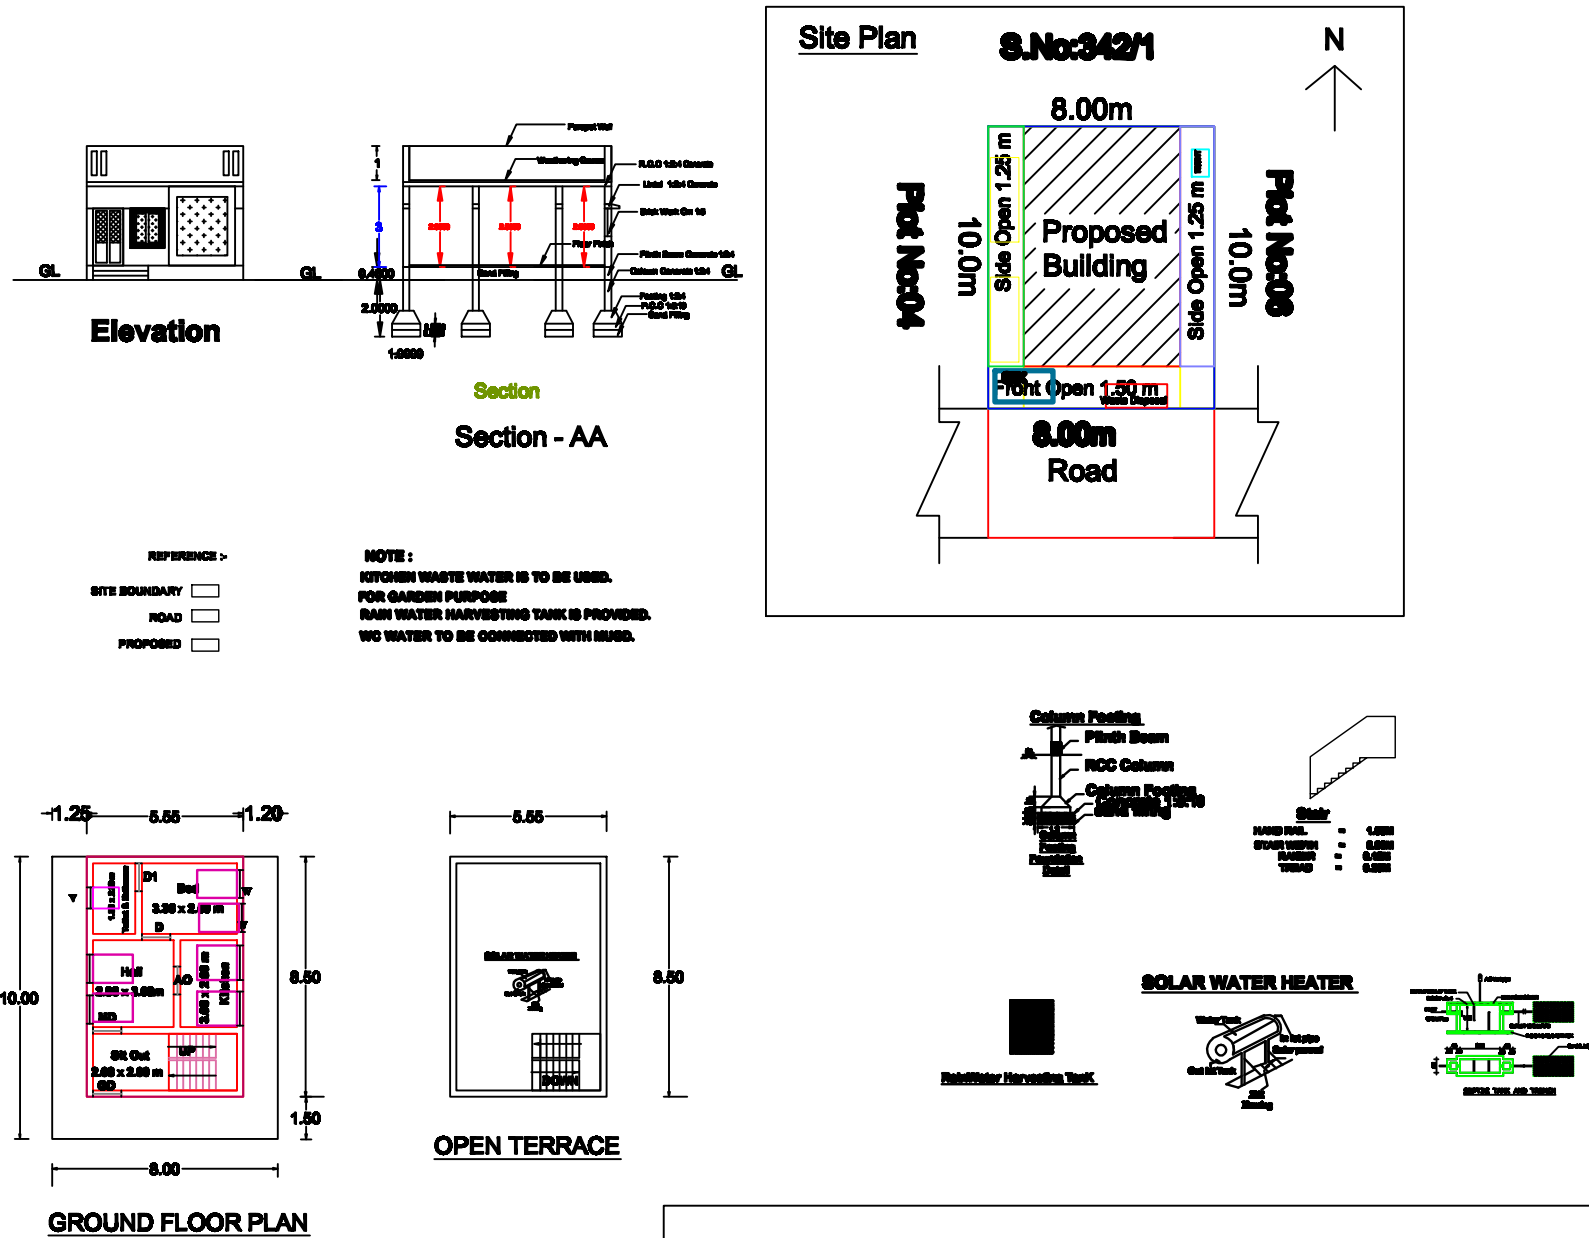

JOINERY DETAILS				
Details	SQMT		SQFT	
	L	D	L	D
MD	1.06 m	2.08 m	3'-6"	7'-0"
D	1.00m	2.08 m	3'-0"	7'-0"
D1	0.76 m	2.08 m	2'-6"	7'-0"
O	0.76 m	2.08 m	2'-6"	7'-0"
W	1.00 m	1.21 m	3'-0"	4'-0"
V	1.00 m	0.6 m	3'-0"	2'-6"

AREA DETAIL		
	SQM	SQFT
DOCUMENT AREA	80.48	866.25
AS AT SITE	80.00	861.12
FMB / PATTA AREA	80.00	861.12
SUPER IMPOSED	80.00	861.12
Ground Floor Built Up Area	47.20	508.06
Carpet Area	35.40	381.04
Available Open	33.28	358.23

APPLICANT :

(VEERUSINNU G)

ENGINEER :

Er.P.MASILAMANI,
MAYILAI CONSTRUCTIONS,
THEVARAM MAIN ROAD,
B.RENGANATHAPURAM,
BODINAYAKKANUR,
THENI - DISTRICT
MOBILE: 9994127200.

PLAN INFO
SURVEY_NO=3A2/5A1,5B,5C5,5C6,5C7,5C8
PATTA_NO=5
PLOT_NO=05
TALUK=BODINAYAKKANUR_TALUK
DISTRICT=THENI
IS_SWIMMING_POOL_EXISTS=NO
IF_HERITAGE_TOWN_LESS_THAN_1KM_RADIUS=NO
IS_APPROVED_LAYOUT=YES
OSR_APPLICABLE=NO
SINGLE_FAMILY_BLDG=NO
CRZ=NO
SECURITY_ZONE=NO
ACCESS_WIDTH_M=6.00
WHETHER_GOVT_OR_AIDED_SCHOOL=NO
PLOT_AREA_M2=80.48
PREMIUM_FBI_REQUIRED=NO
AVG_PLOT_DEPTH=10
AVG_PLOT_WIDTH=80
AS_AT_SITE=80
FMB_OR_PLR=80
AS_PER_DOCUMENT=80.48
AREA_TYPE=OTHER
ROAD_WIDTH=4.57
ROAD_LENGTH=200
LAND_USE_ZONE=RESIDENTIAL
BUILDING=RESIDENTIAL
RWH_DECLARED=YES
PREMIUM_FBI_REQUIRED=YES
BUILDING_NEAR_TO_RIVER=NO
BUILDING_NEAR_MONUMENT=NO
BUILDING_NEAR_GOVT_BLDG=NO
NOC_FOR_CONSTRUCTION_NEAR_MONUMENT=NO
JURISDICTION_TYPE=TOWN_PANCHAYAT