
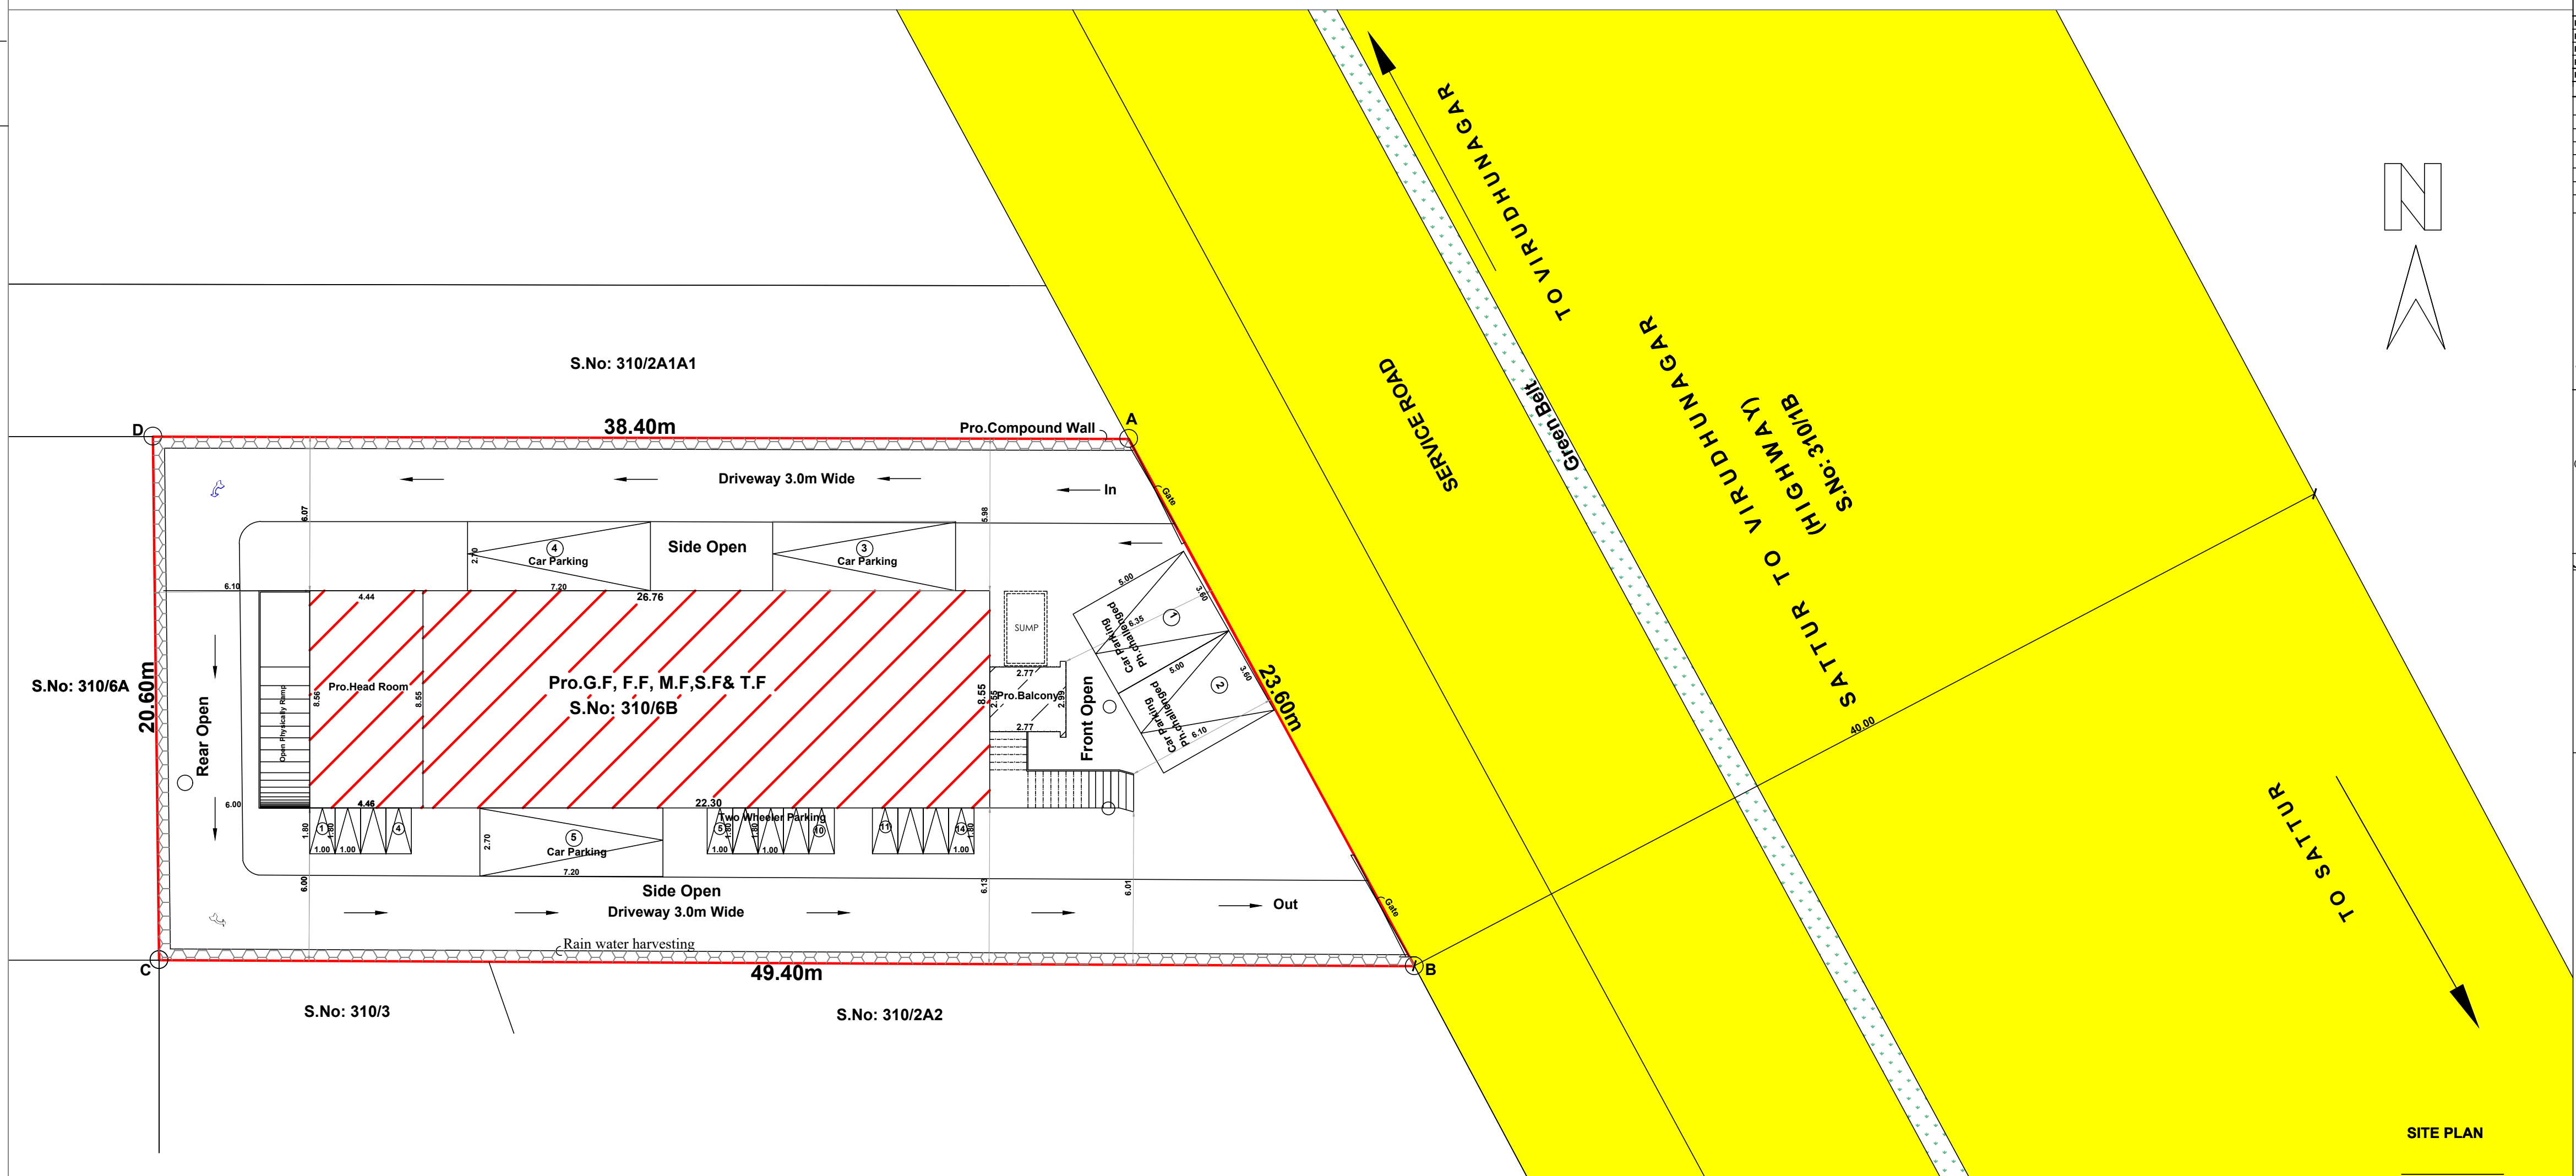
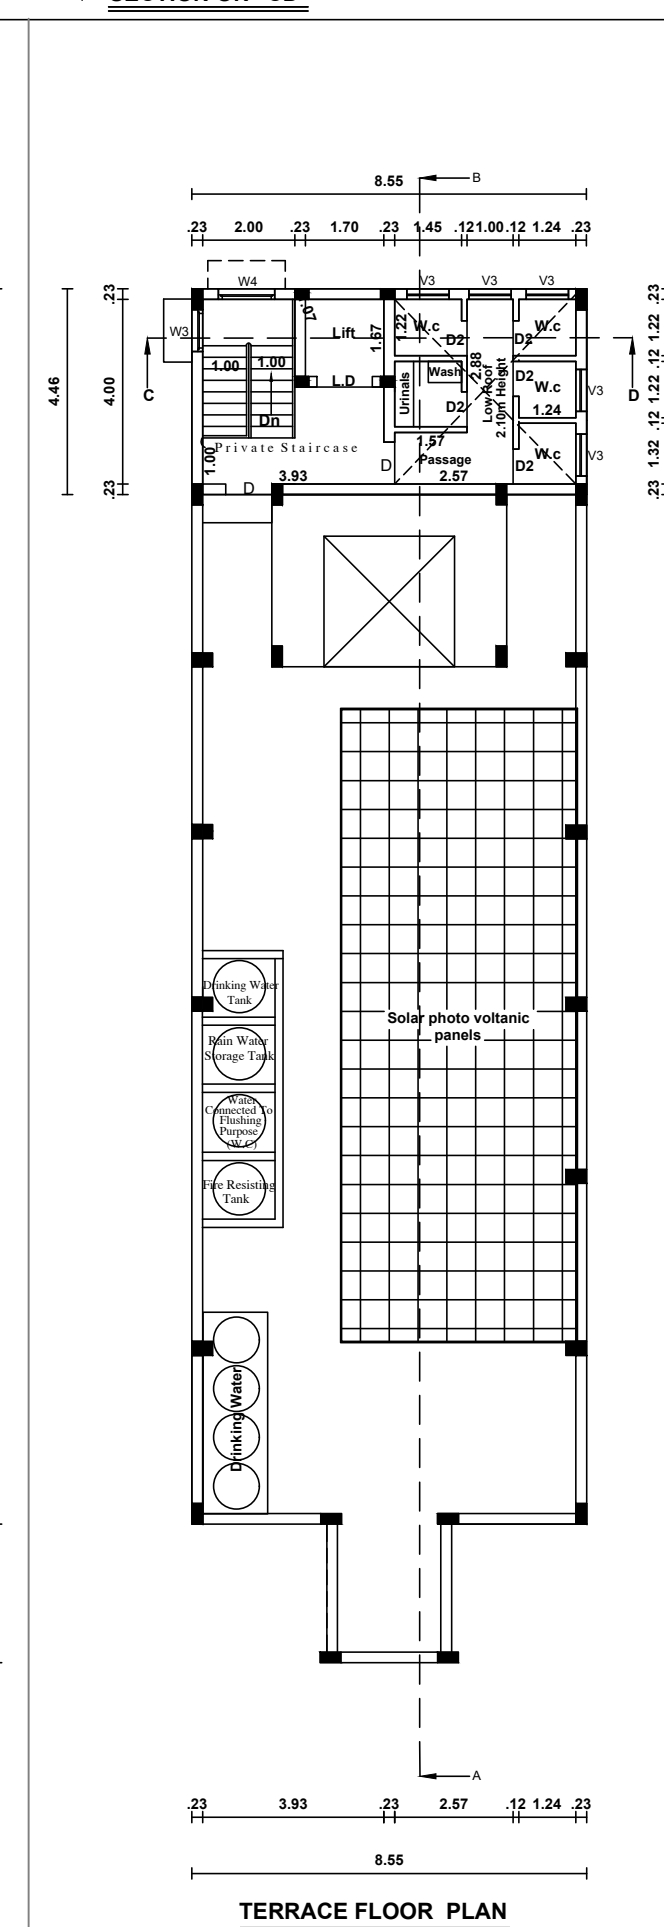
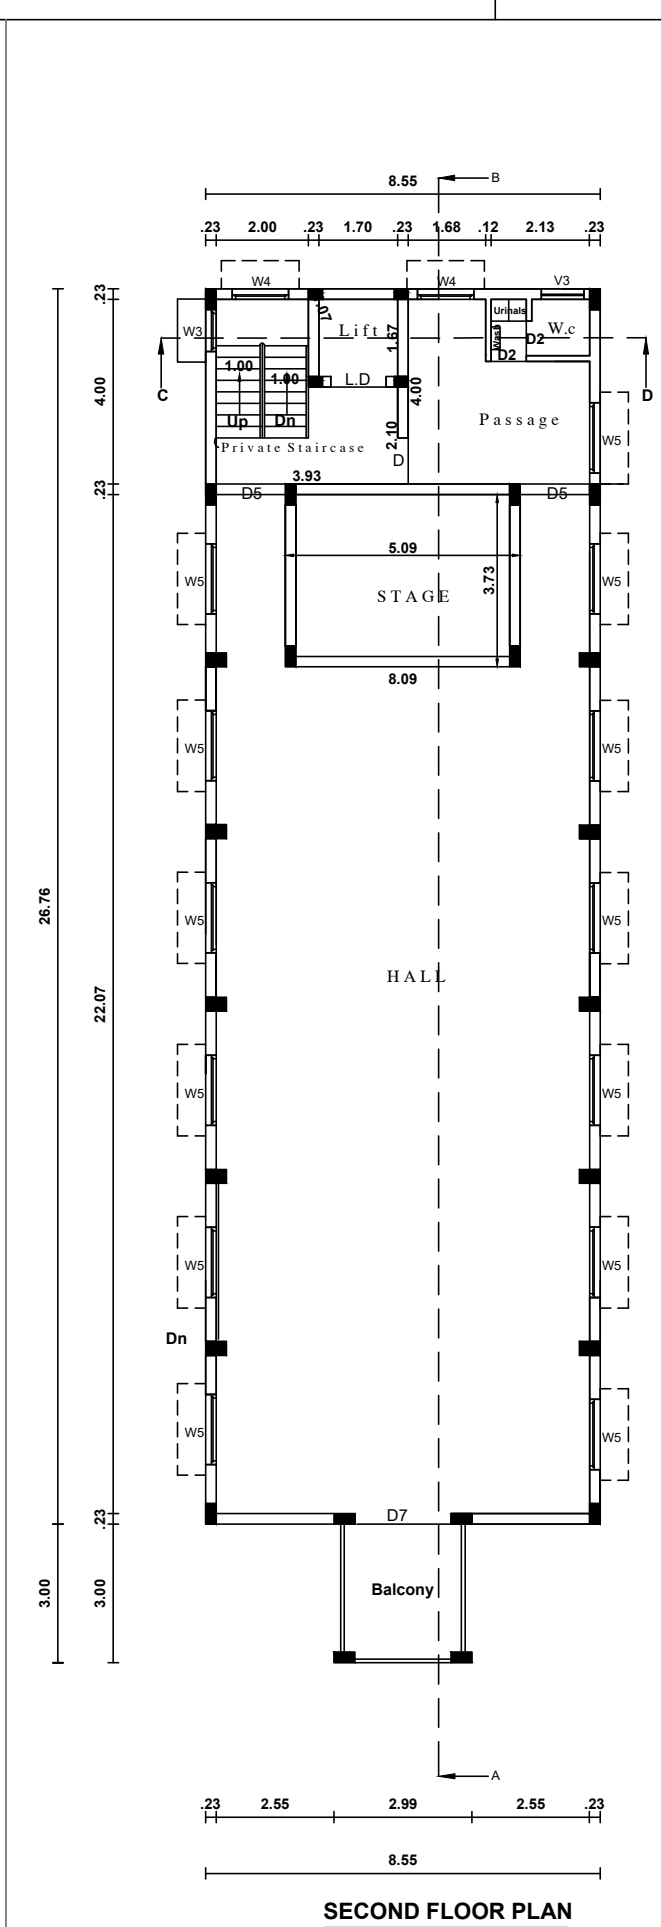
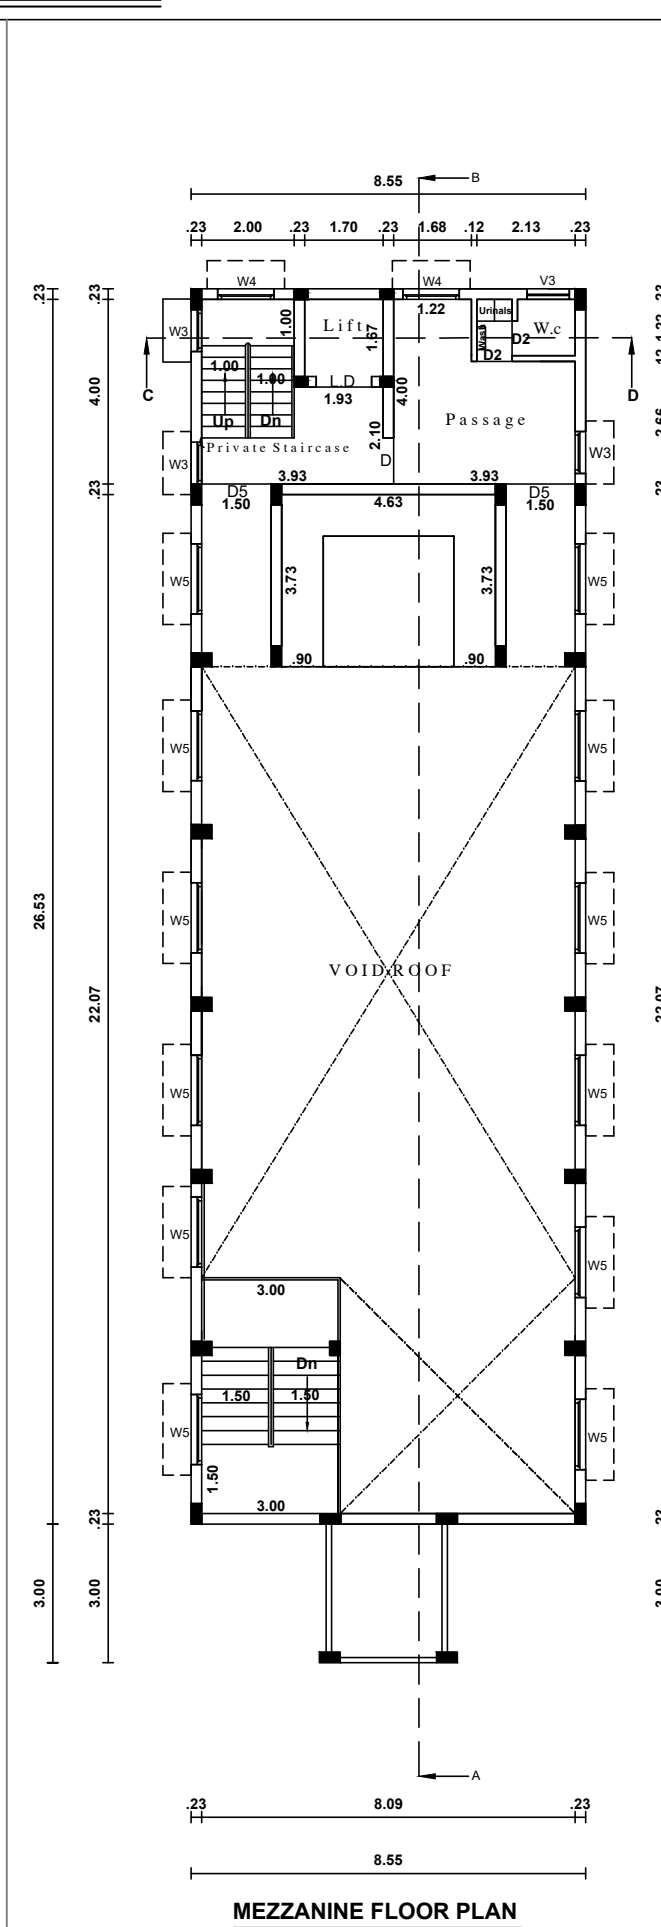
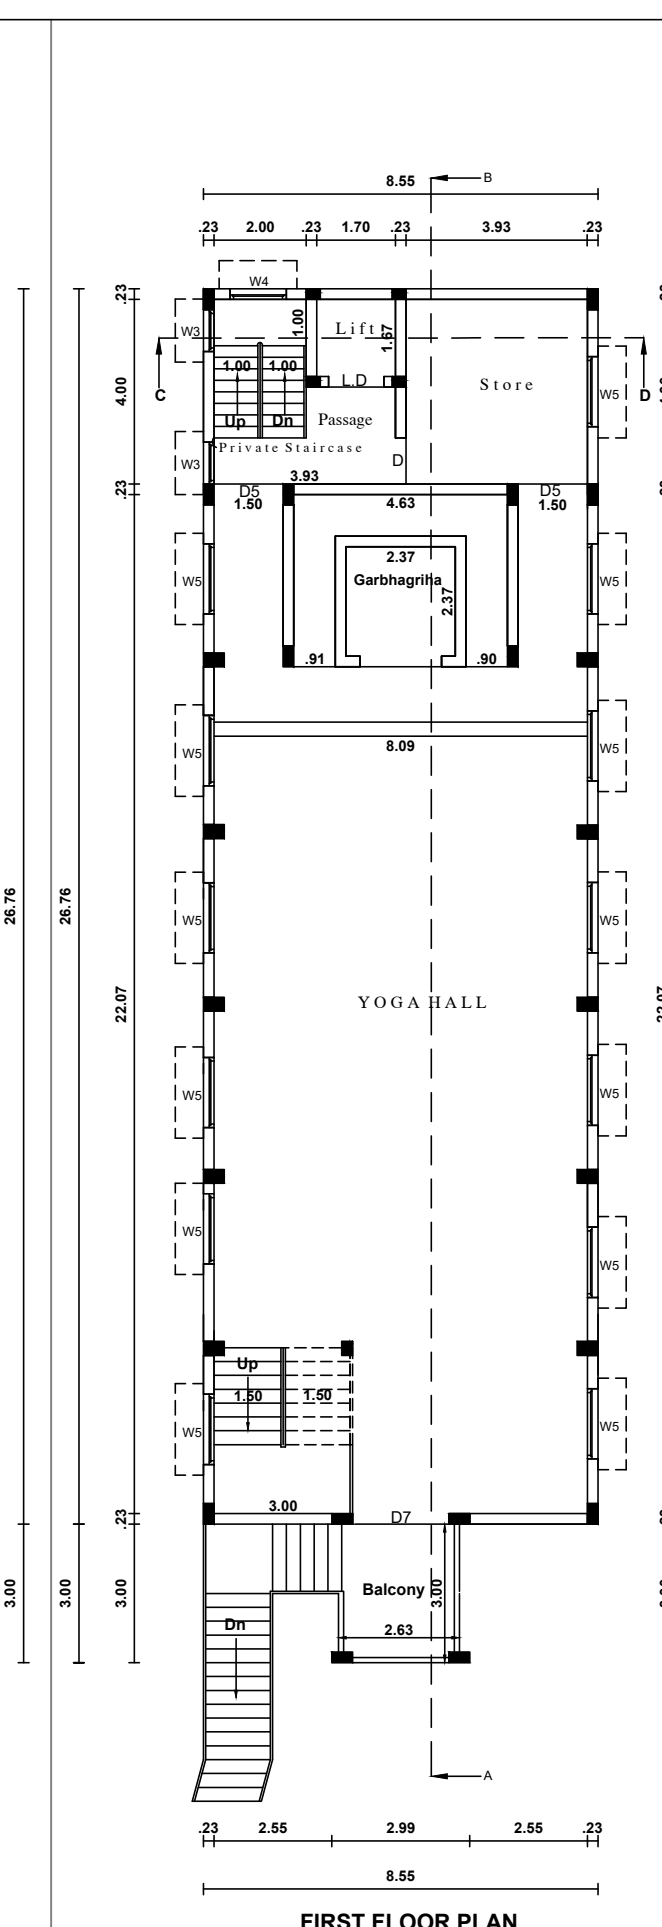
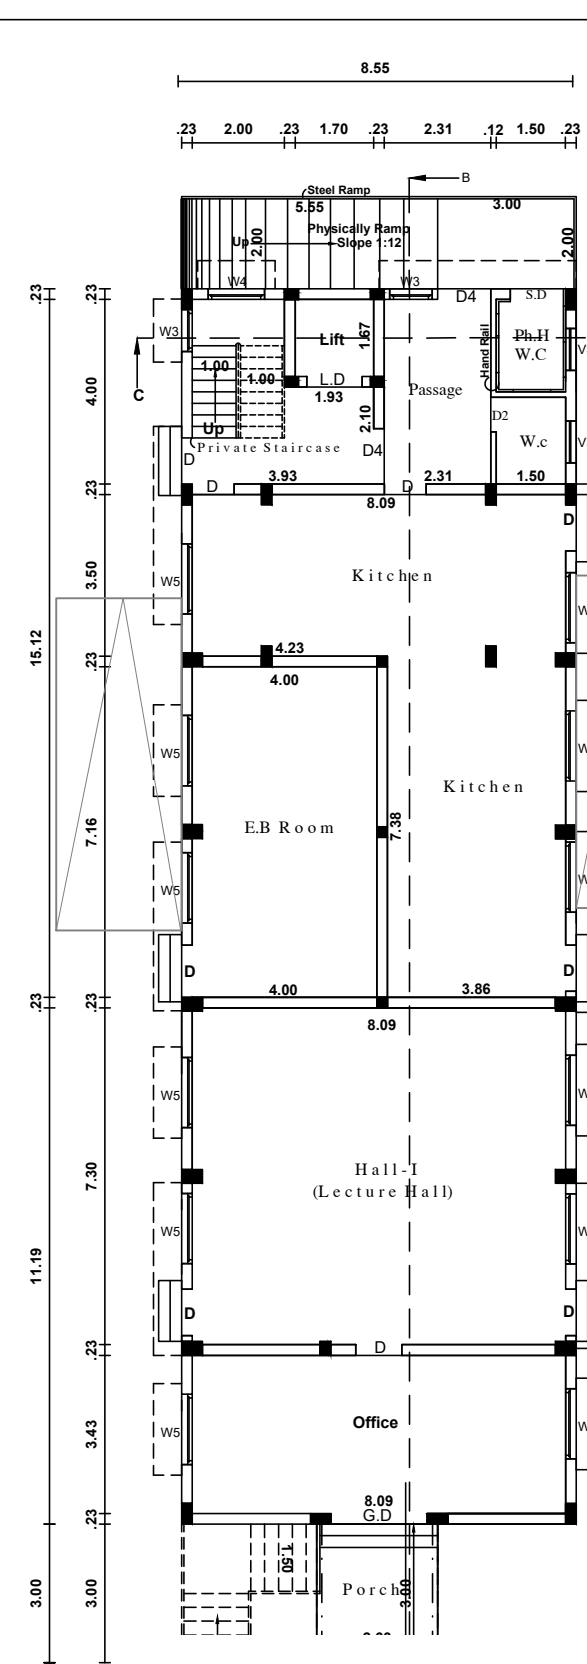
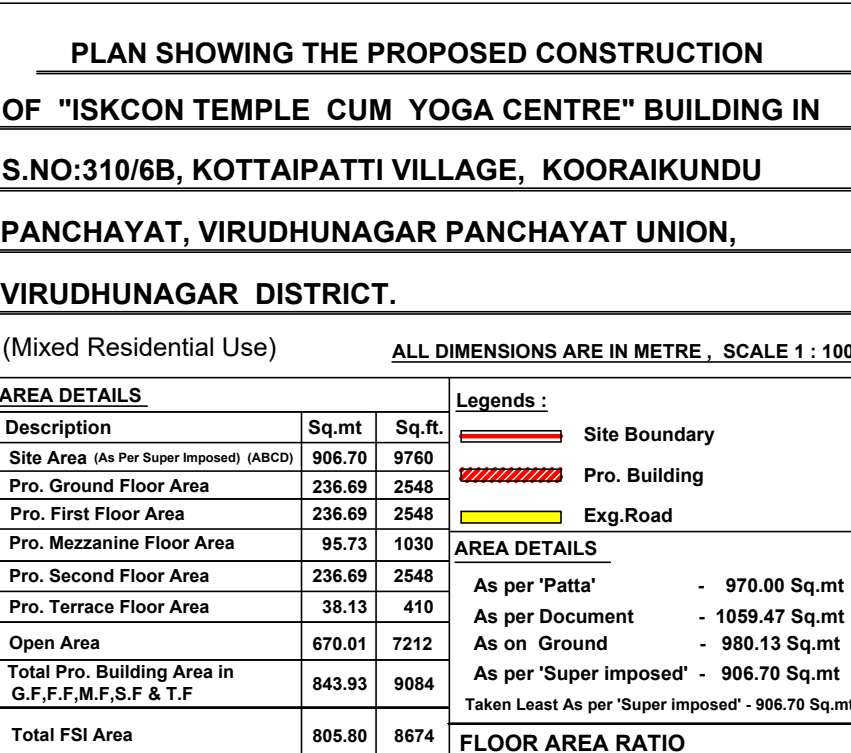
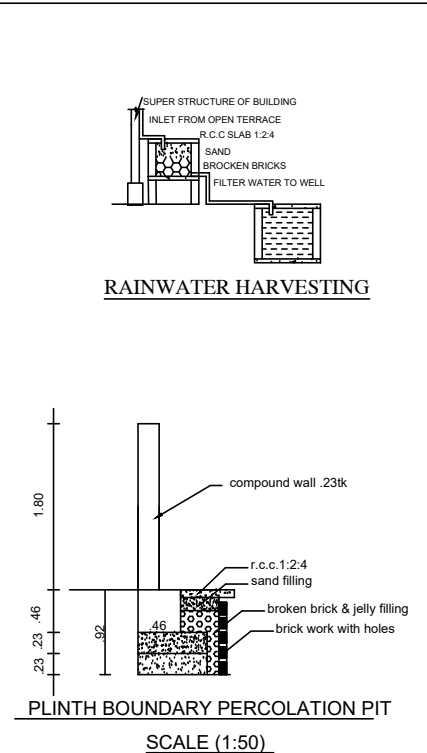
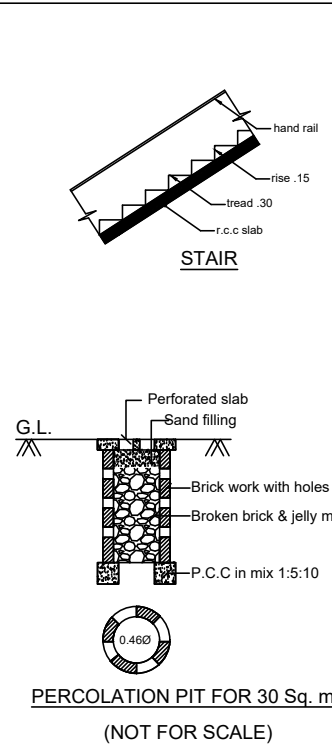
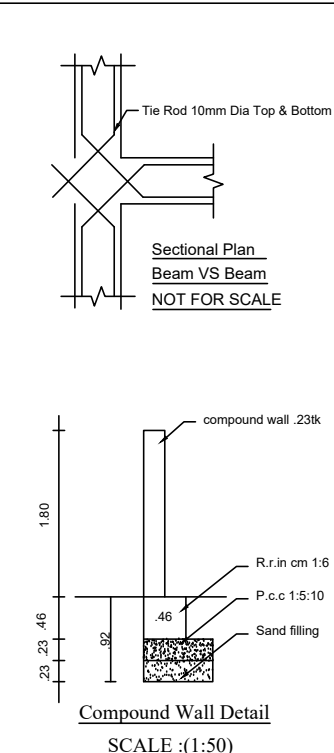
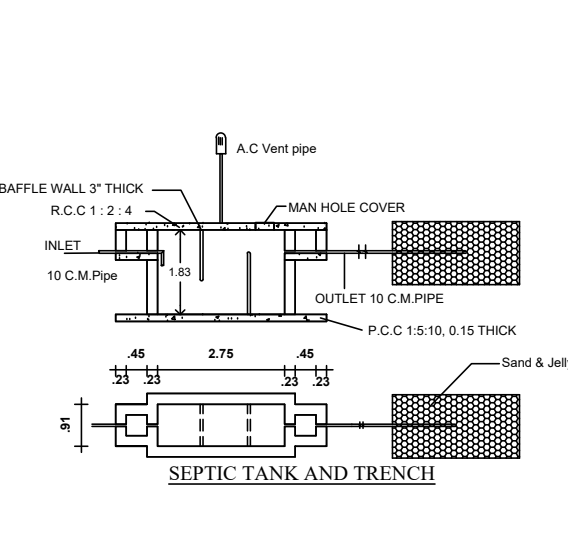
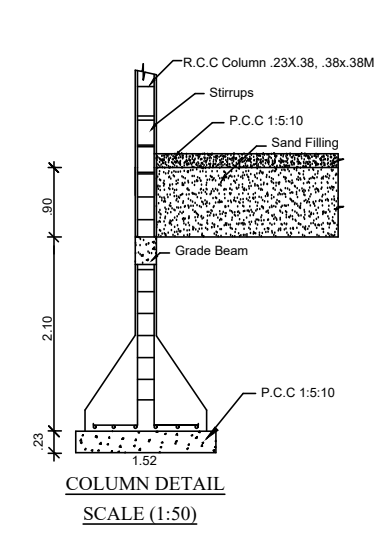
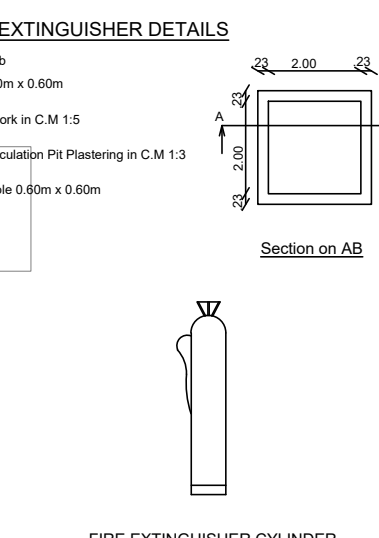
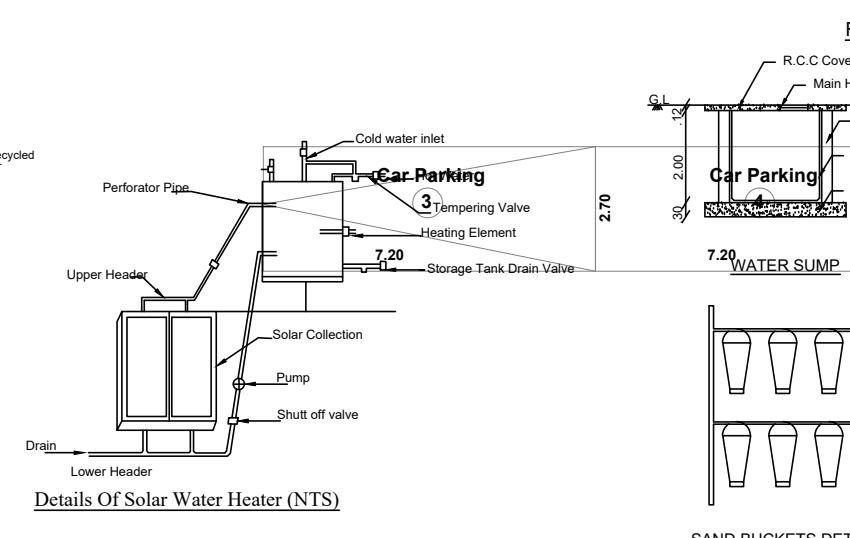
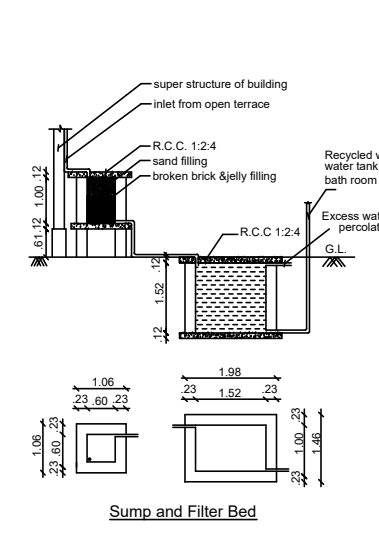
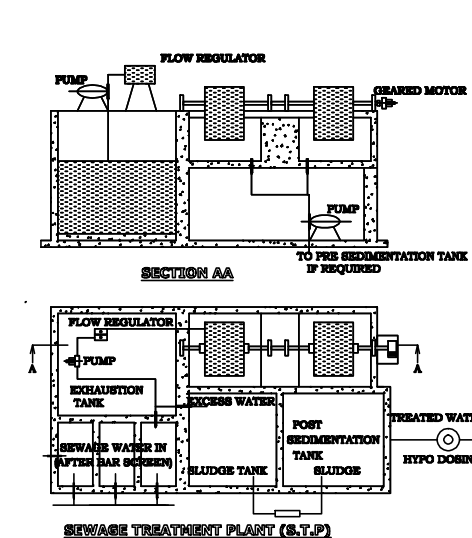
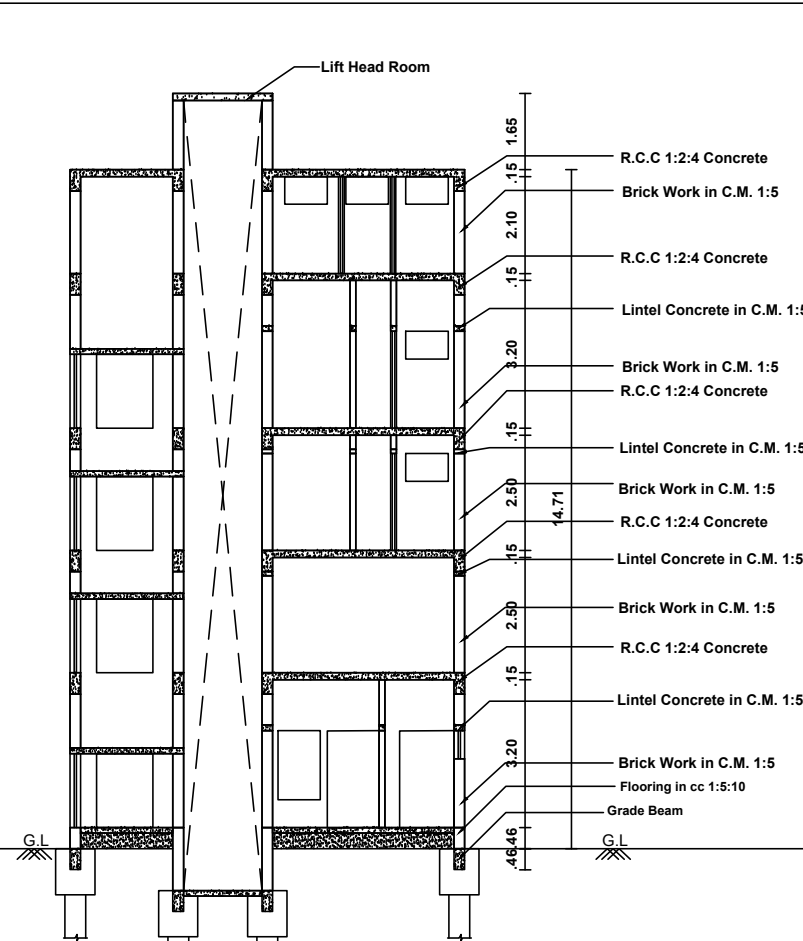
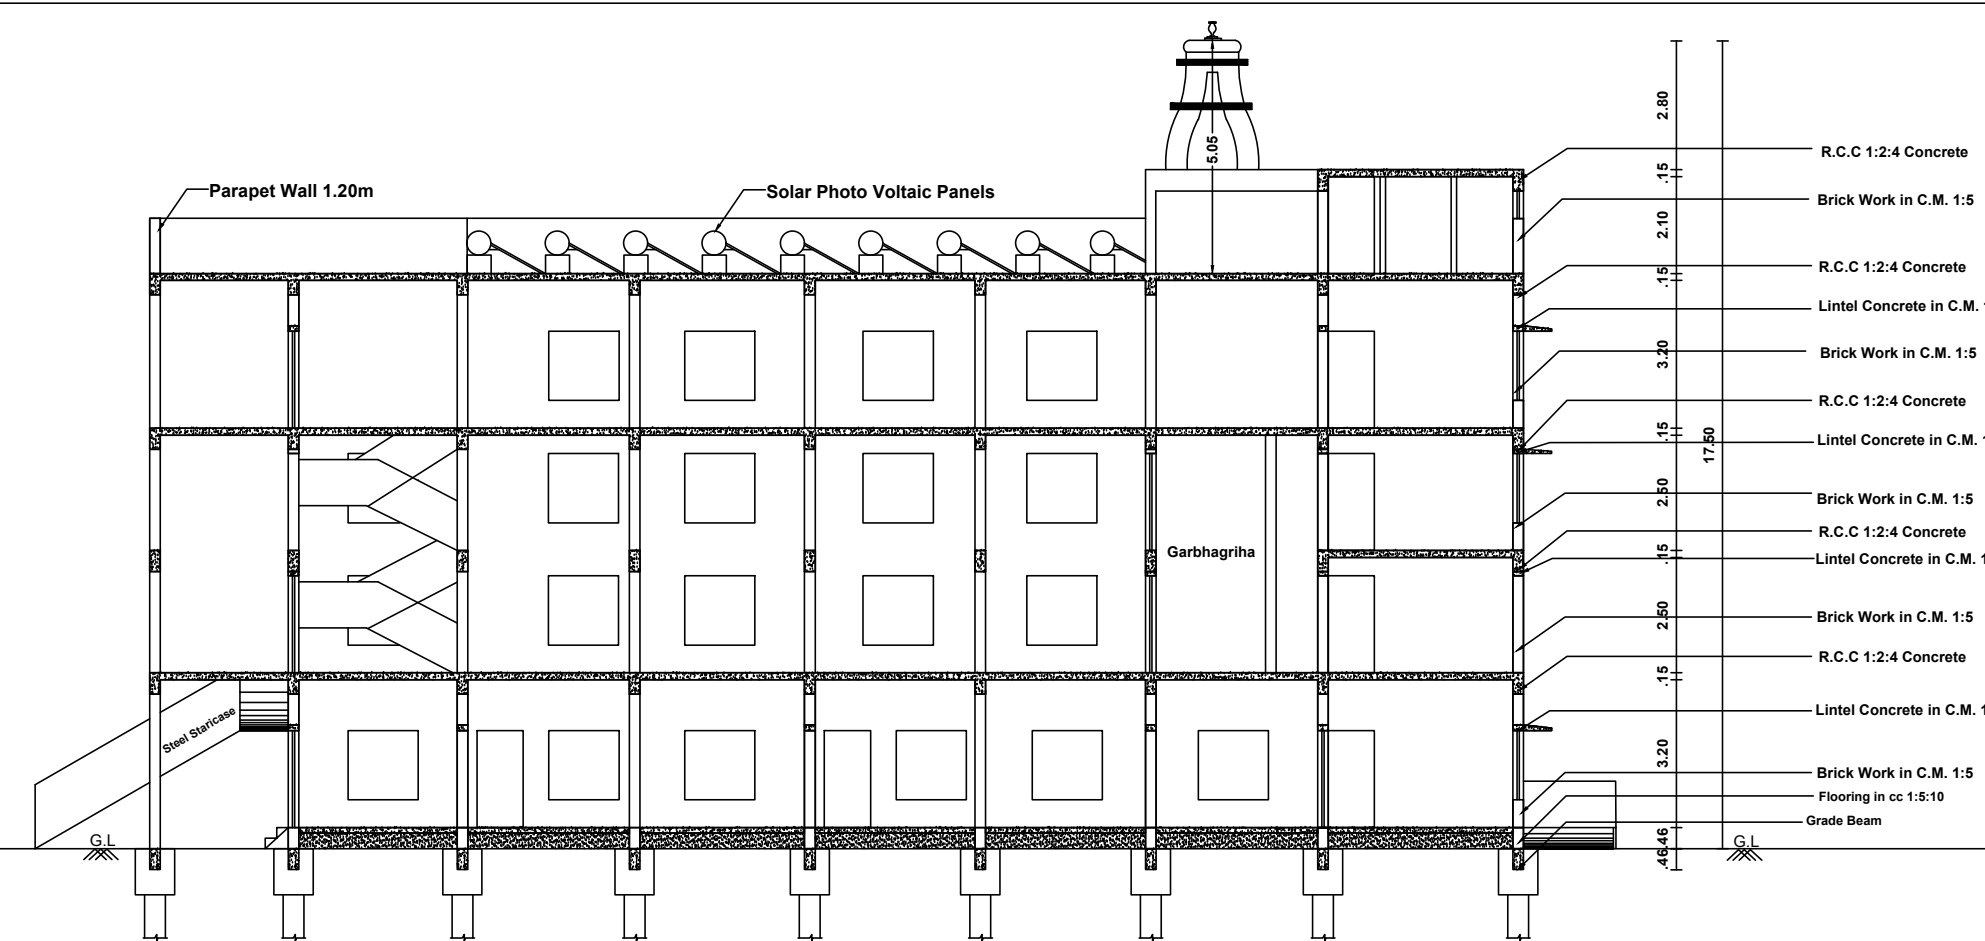


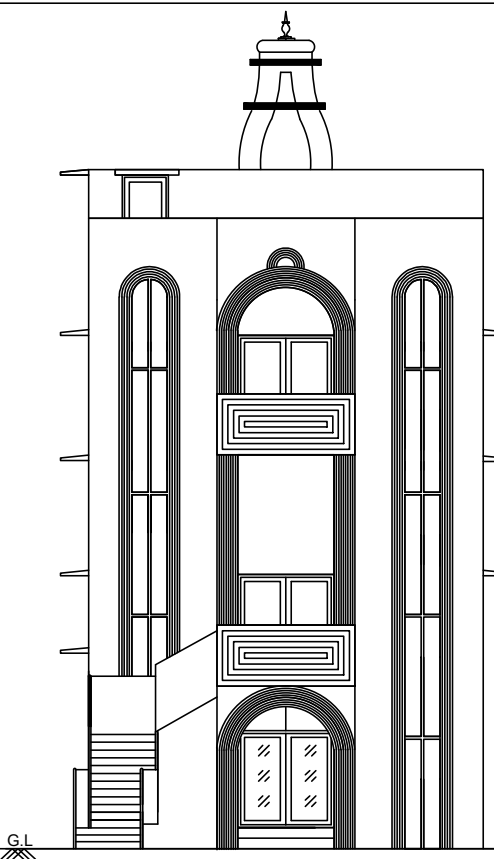

Detailed Details		FSC	Non FSC	Total
Pur./Ground Floor Area		236.00 Sq.Mt.	-	236.00 Sq.Mt.
Pur./First Floor Area		236.00 Sq.Mt.	-	236.00 Sq.Mt.
Pur./Second Floor Area		167.50 Sq.Mt.	-	167.50 Sq.Mt.
Pur./Total Floor Area		639.50 Sq.Mt.	-	639.50 Sq.Mt.
Pur./Terrace Floor Area		38.13 Sq.Mt.	38.13 Sq.Mt.	76.26 Sq.Mt.
Total Area		650.00 Sq.Mt.	38.13 Sq.Mt.	688.13 Sq.Mt.
As Per Patta Size Area - 670.00 Sq.Mt.				= 688.13 Sq.Mt.

Area Details	Per Sq Meter	As Per FMS	Least Value
North	38.40m / 126'2"	38.40m	38.40m
East	25.20m / 82'6"	25.20m	25.20m
West	25.20m / 82'6"	25.20m	25.20m
South	48.47m / 159'2"	48.40m	48.40m
Total Area	1579.47 Sq.Mt.	870.25 Sq.Mt.	870.25 Sq.Mt.

As Per Patta Size Area - 870.00 Sq.Mt.(min)

Note:

- Water Water Used for Garden
- Rain Water Harvesting Tanks Provided
- Solar System Water tank provided
- Fire Resistant to be provided ☑
- Emergency alarm to be provided ☑
- Drinking water to be provided as per corporation norms
- Rain water harvesting tank to be provided
- Water waste from recycled water tank & Trench connected to sewage disposal tank
- Soil water tank to be provided ☑
- N/A pipes are provided to suppress or prevent car braking of motorcycles (upto 4 nos. 60 cc) No. 1st set, under 181 (2nd Set)

Particular Calculations: (Religious Building)

Required Particulars :

- Every 250 Sq.Mt. = 1 Car Space (2.50 x 6.00) +
- Every 100 Sq.Mt. = 1 Two Wheeler Space (1.50 x 1.50)
- (= 643.93 Sq.m / 250) = 4 Cars Space**
- (= 643.93 Sq.m / 100) = 3 Two Wheeler Space**
- Available Particulars : 4 Car & 3 Two wheeler Space**
- = 3 Car & 14 Two wheeler Space**
- (including 2 Privately Occupied Car parking)

OWNERY DETAILS:-

D-1	Glass Door	2.10 x 2.10
D-2	Door	2.10 x 2.10
D-3	Door	1.50 x 1.50
D-4	Door	0.76 x 2.10
D-5	Door	1.20 x 2.10
D-6	Door	1.50 x 2.10
L-D	Lift Door	1.20 x 2.10
S-D	Sliding Door	1.20 x 2.10
W-1	Window	0.91 x 1.50
W-2	Window	1.20 x 1.50
V-1	Ventilator	0.92 x 0.90
E.x.F	Exhaust Fan	

Er. T. RAJA, B.E,M.Tech.DDCCS,
 Registered Structural Engineer at (RSE)
 Reg. No. RSE/GT/ITV/2019/017,
 Architectural Design Centre,
 g/2, Paruthi Aayi Street,
 Palayamkottai, Tirunelveli - 2

Structural Engineer

Er.A Mammannan E.M&M/Vallu
 Registered Construction Engineer
 RCE/ITV/2020/030

Construction Engineer

The Chairman
International Society for
Krishna Consciousness
(ISKCON)
 12/37, Mahatma Gandhi Main Road
 MADURAI - 625 001
 Phone : 04521 2364672.
 Mobile : 944651 346672.

Applicant

Er. T. RAJA, B.E,M.Tech.DDCCS,
 Registered Engineering Grader-I (RE),
 Reg. No. RE/GT/ITV/2019/017,
 Architectural Design Centre,
 g/2, Paruthi Aayi Street,
 Palayamkottai, Tirunelveli - 2

TECHNICAL APPROVAL

APPLICATION NO: SWP/PA/ISSUES/ 2024

SWP/DTCP/WNR(VLPA) NO-03/2024