
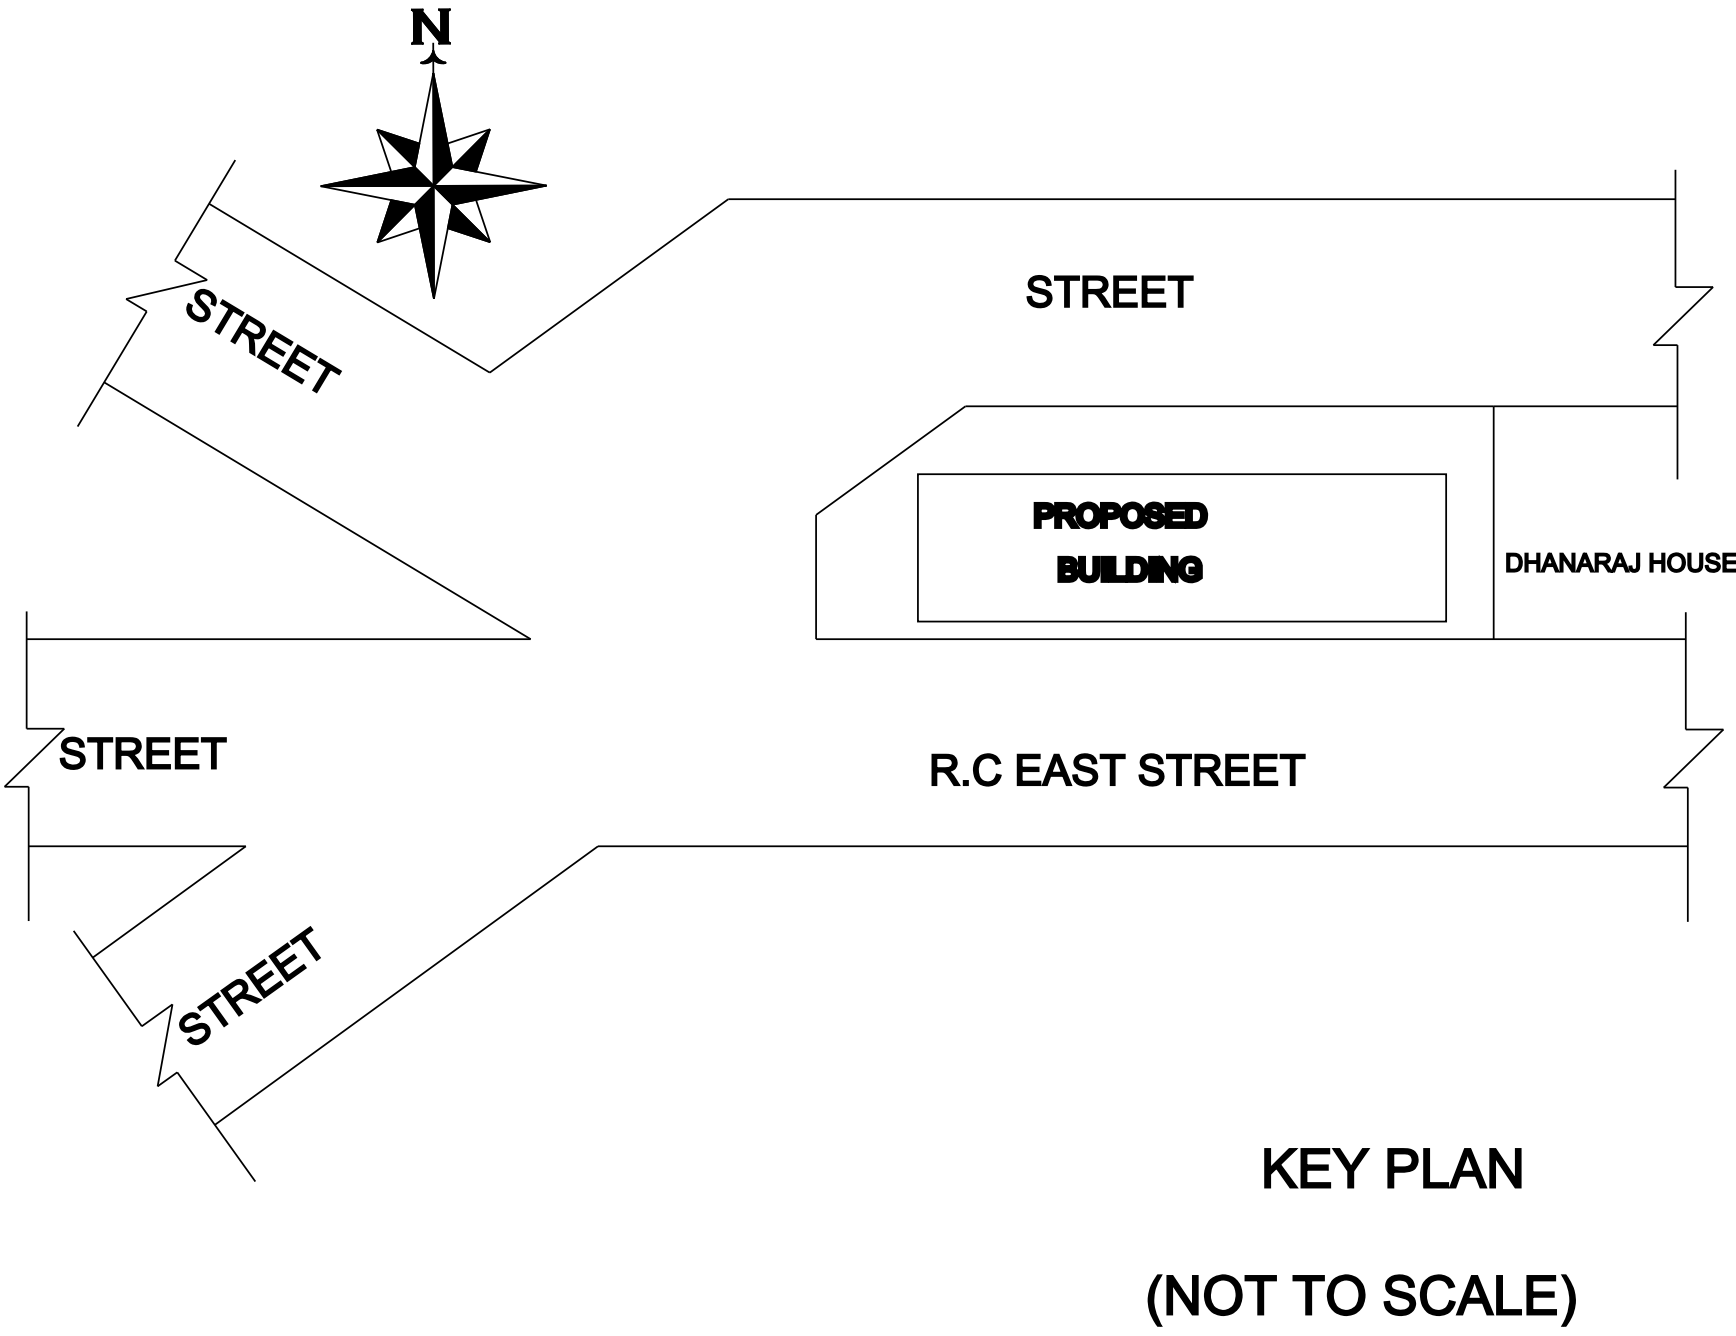
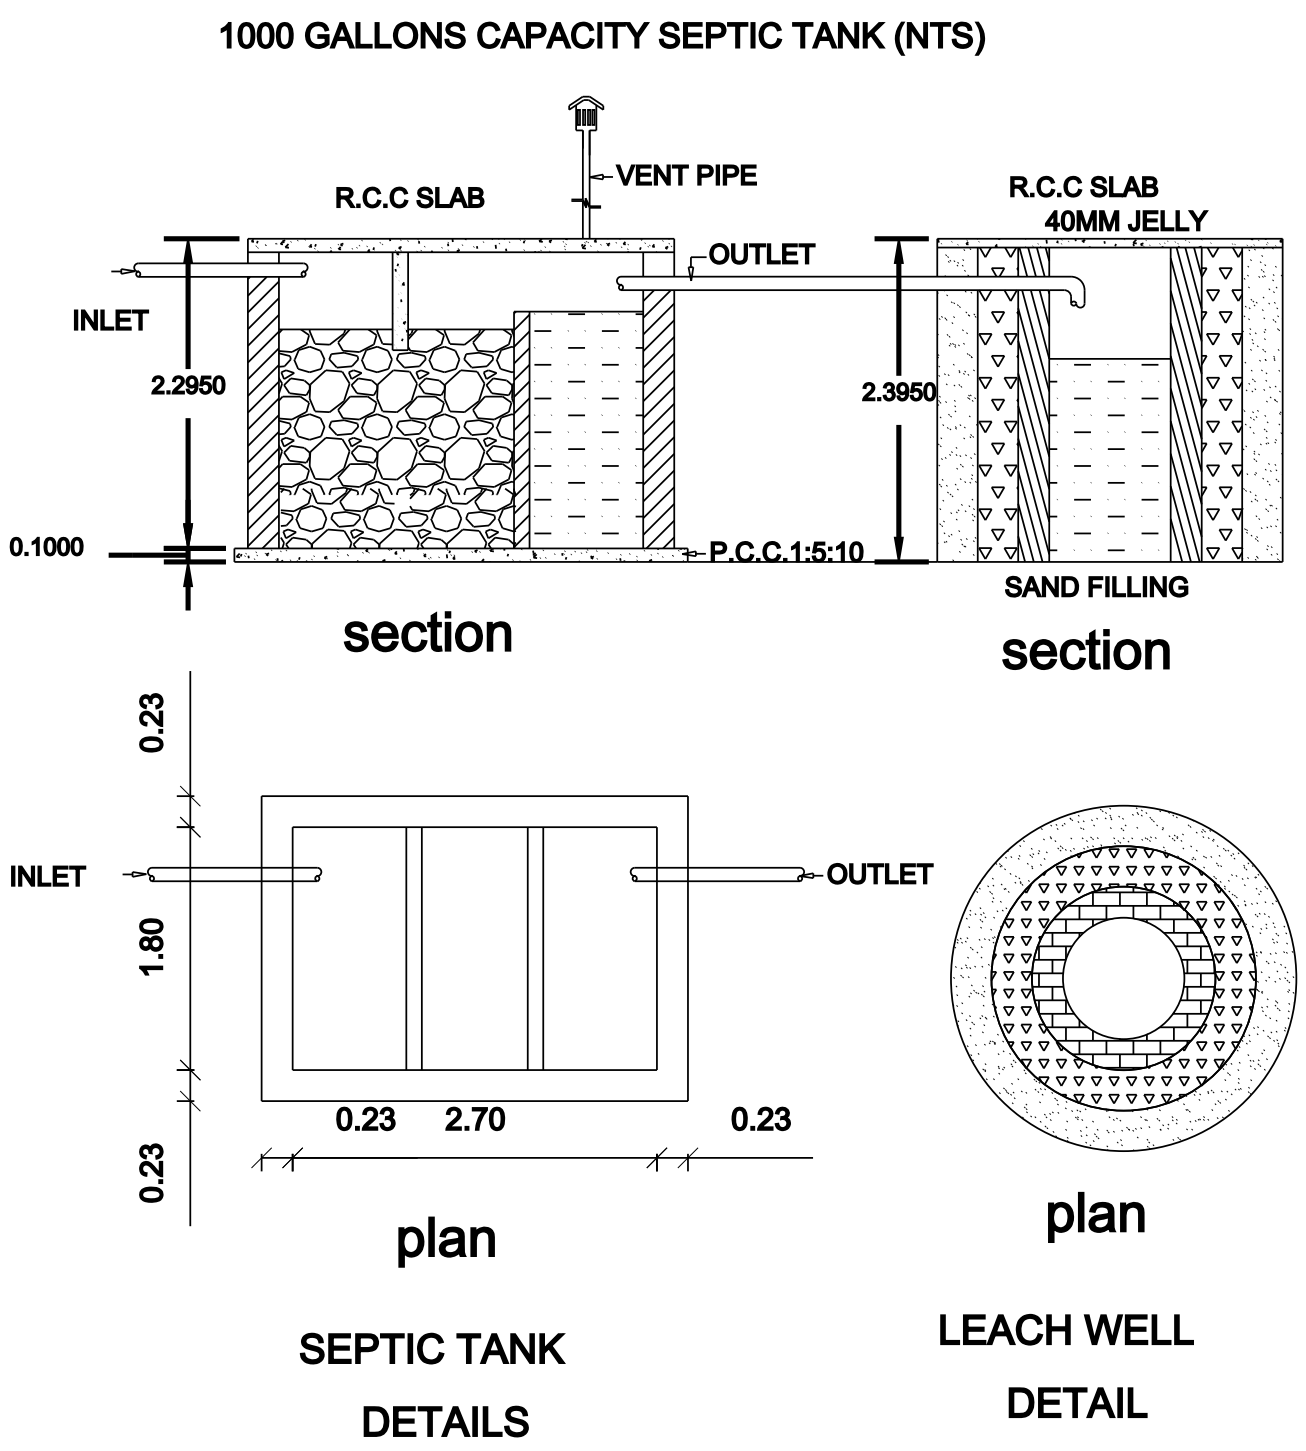
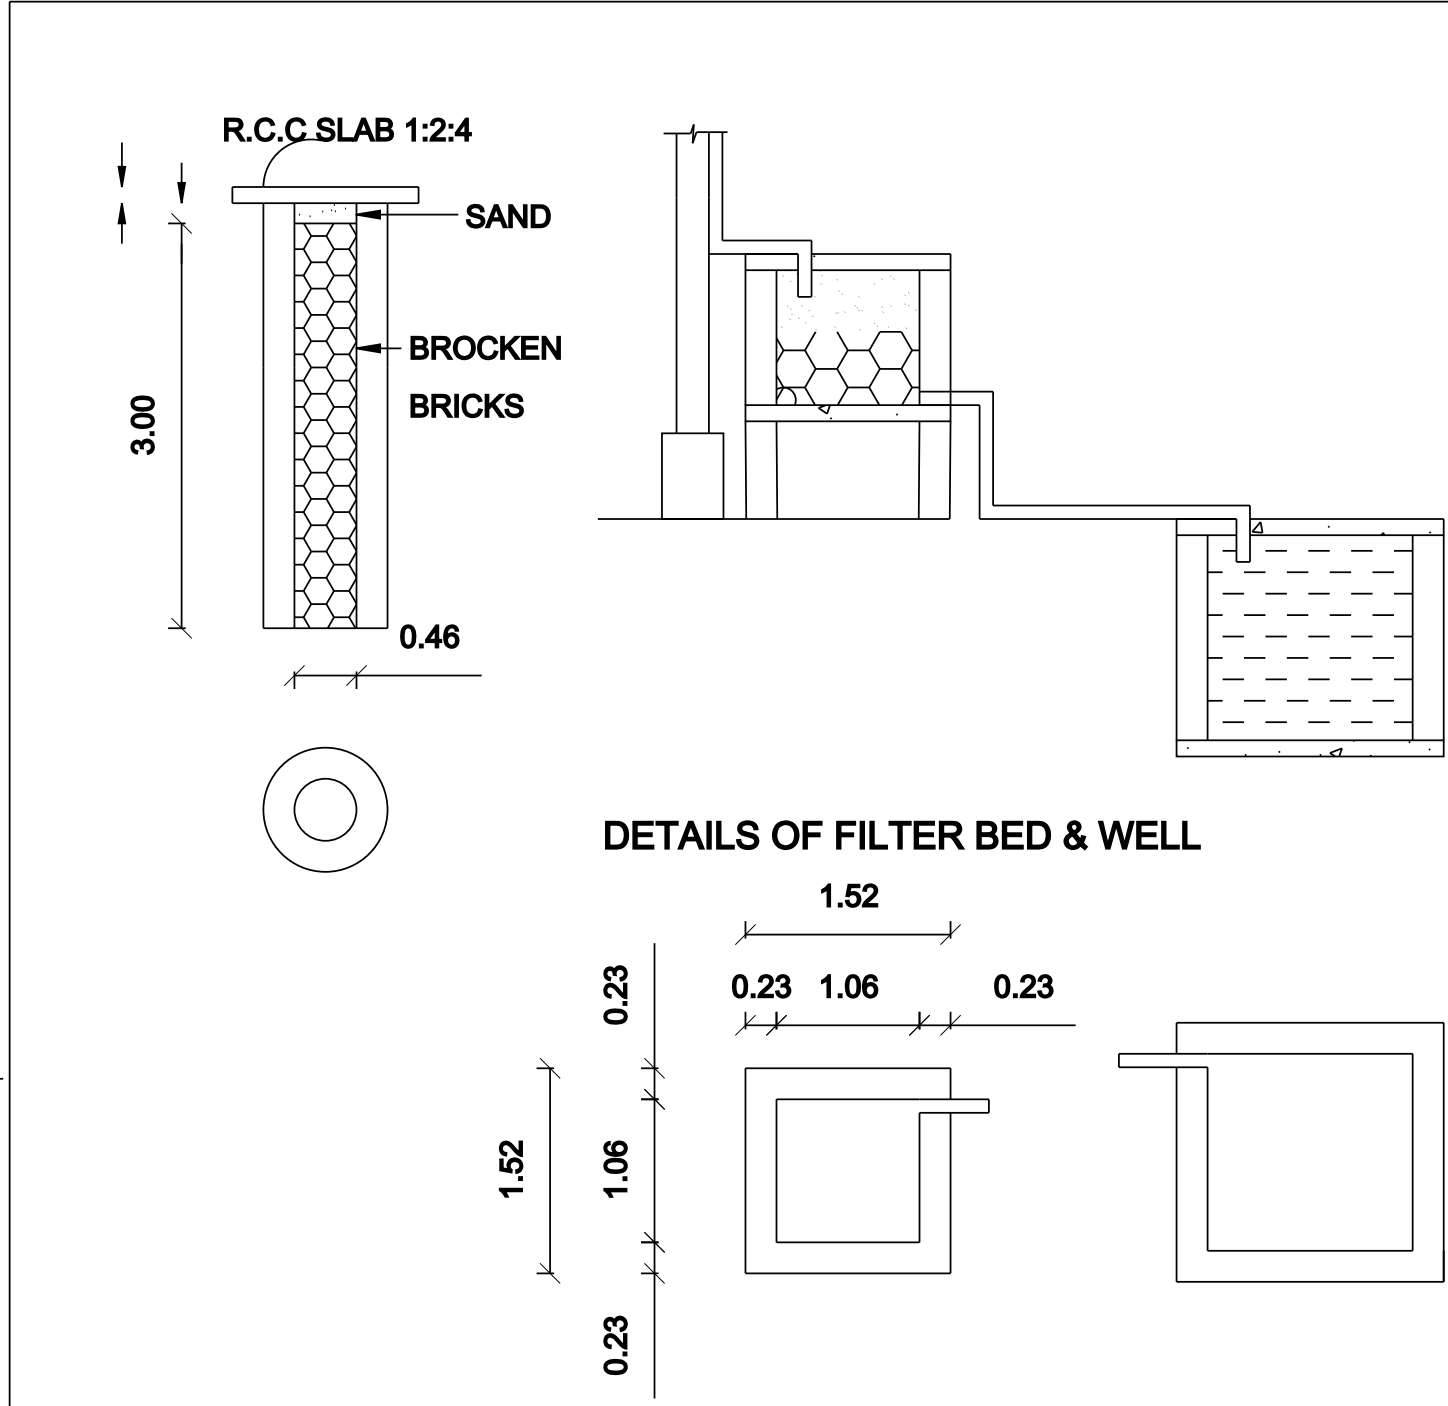
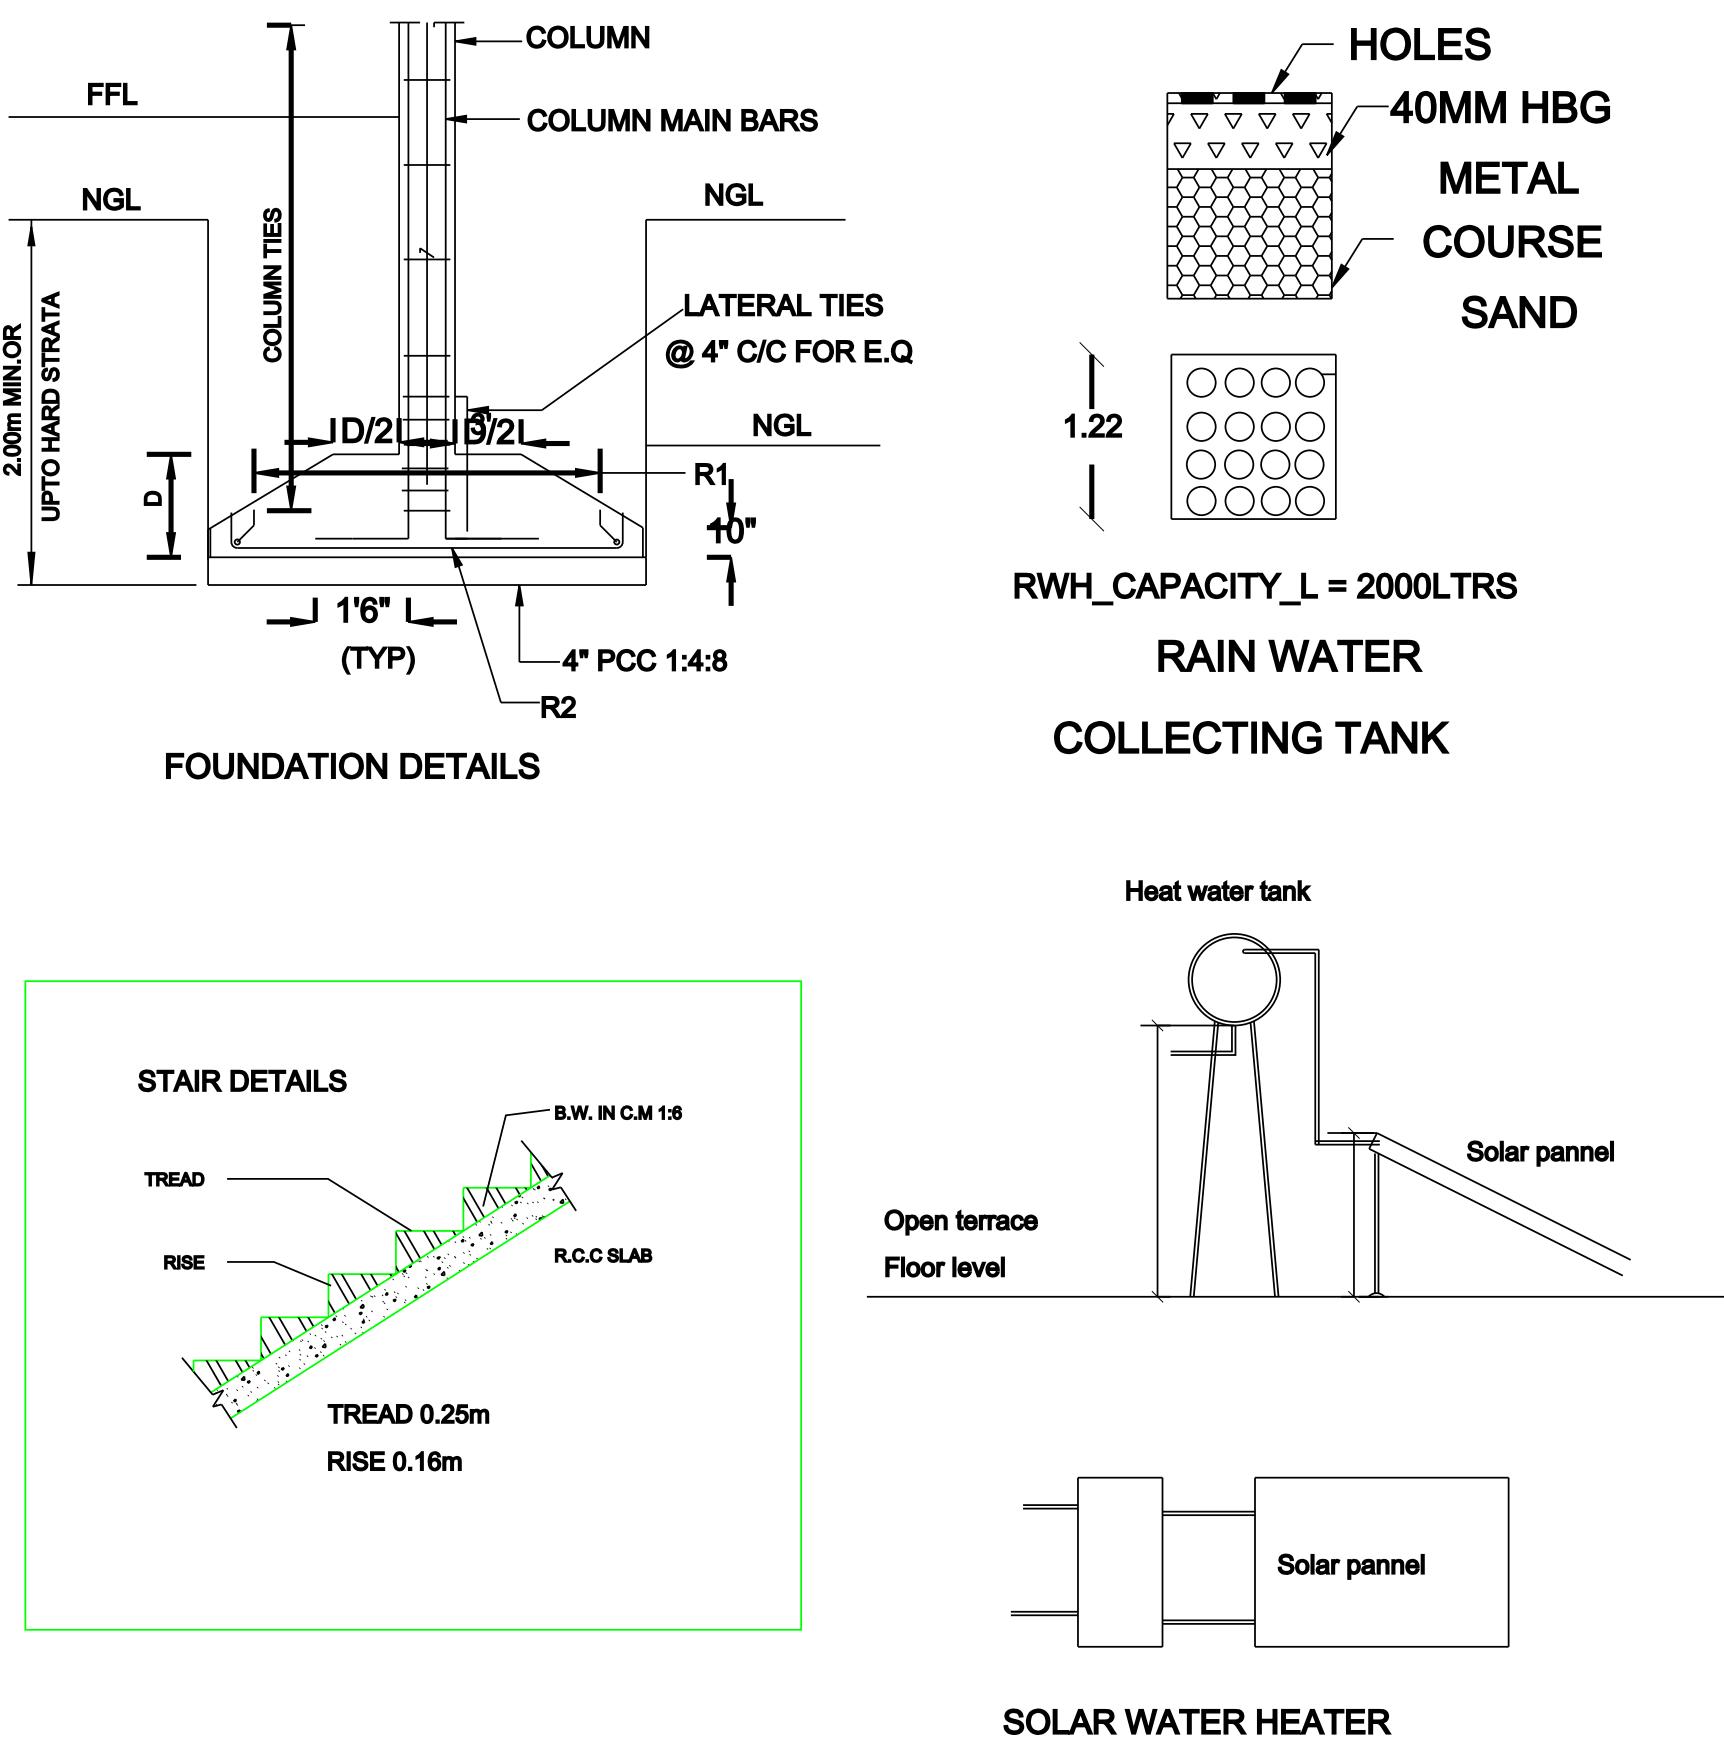
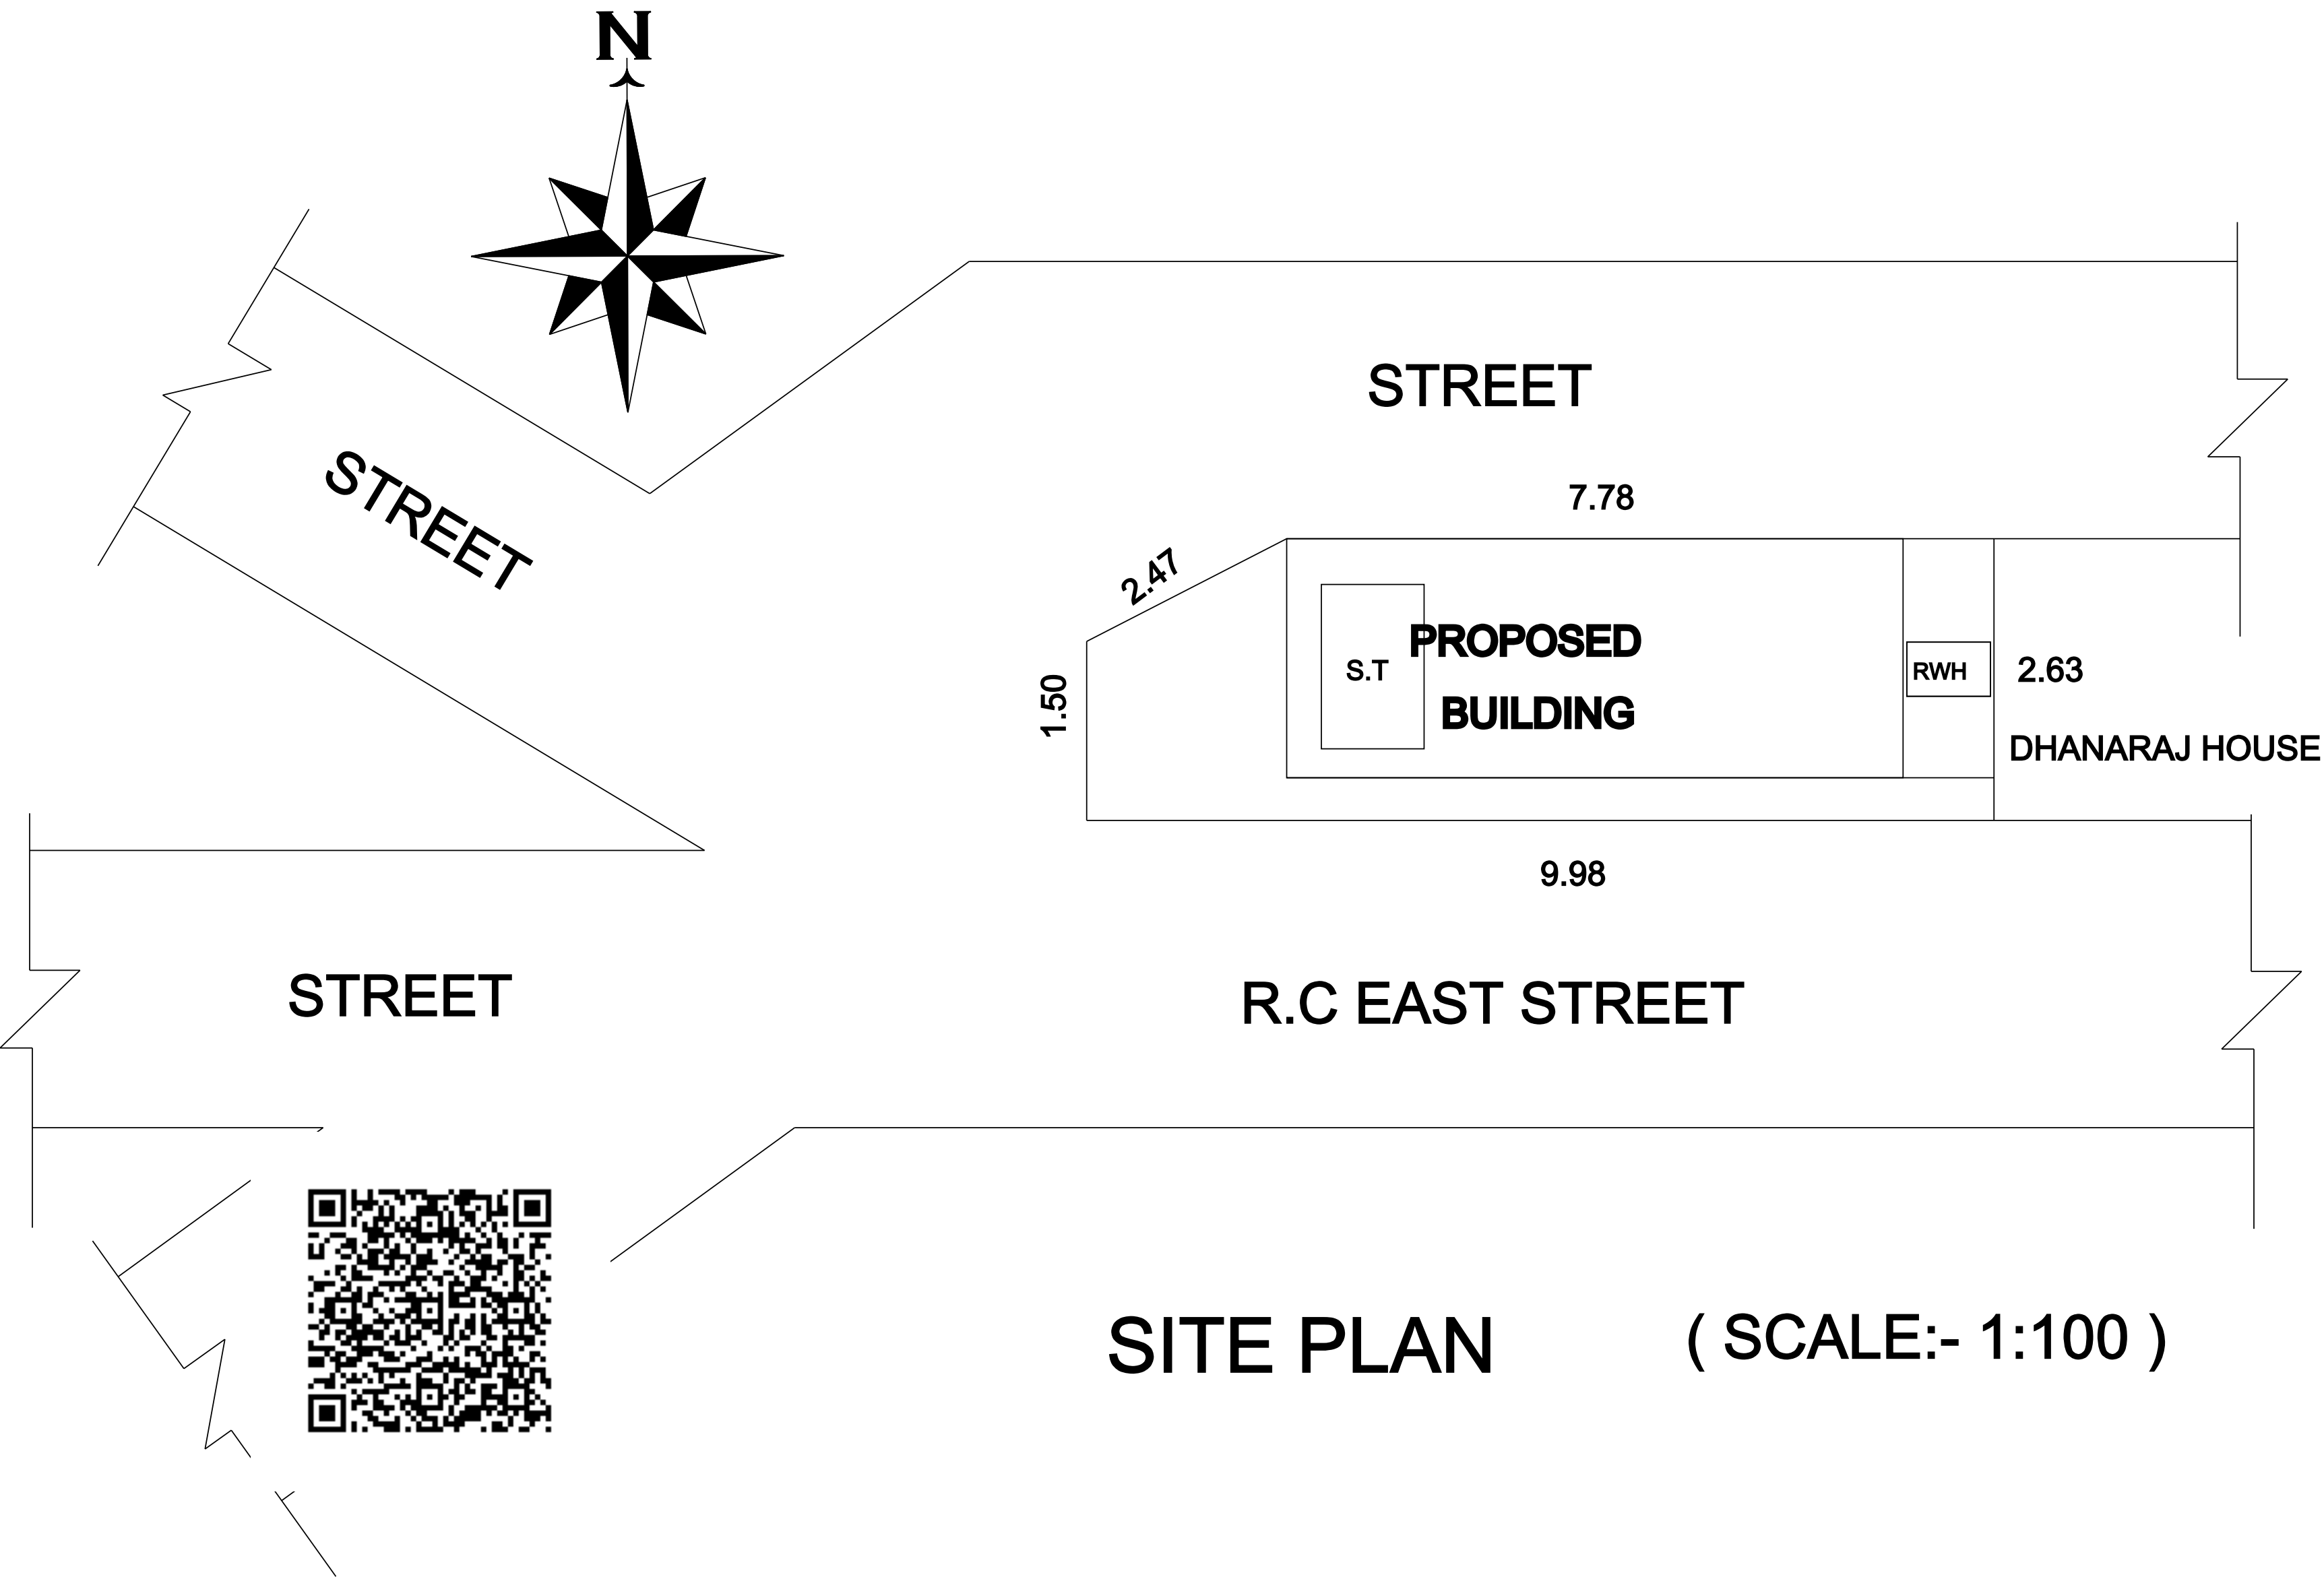
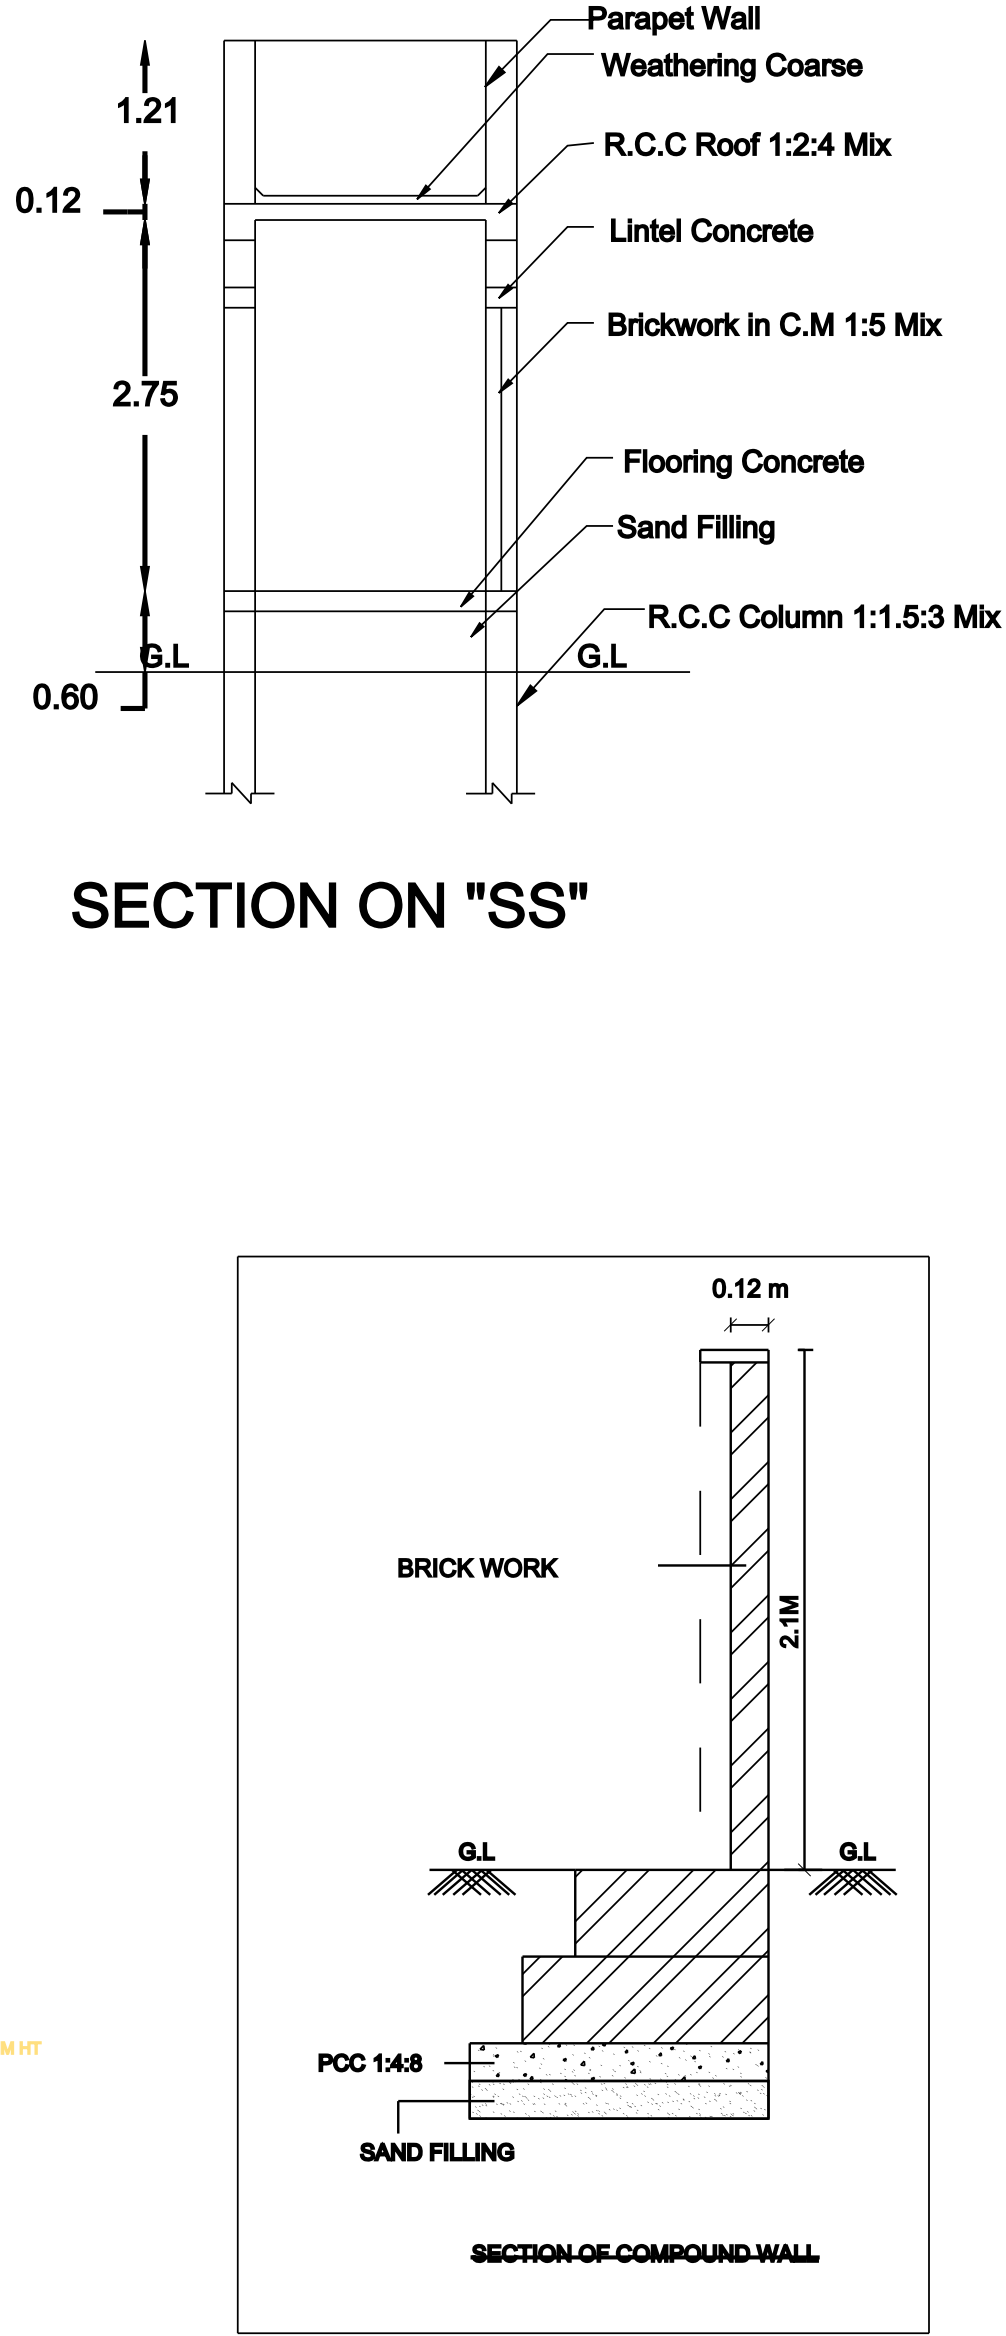


PLAN SHOWING THE PROPOSED CONSTRUCTION TO THE COMMERCIAL BUILDING AT EXISTING D.NO : 3/1, 5/2,
IN S.NO: 1446/2, WARD NO : 5 , R.C EAST STREET, SATHANKULAM TOWN PANCHAYAT, SATHANKULAM TALUK,
THOOTHUKUDI DISTRICT .

OWNER : Mr. A . BACKIYA SENTHAMARAI KANNAN S/O Mr. ARUNAGIRI NADAR.

SCHEDULE OF JOINERIES		
REF.	DESCRIPTION	SIZE (in metre)
MD	MAIN DOOR	1.00 x 2.10
O	OPEN	1.20 x 2.10
D	DOOR	0.91 x 2.10
D1	DOOR	0.76 x 2.10
W	WINDOW	1.37 x 1.37
W1	WINDOW	0.91 x 1.37
V	VENTILATOR	0.76 x 0.76
AREA DETAIL		
		SQ.MT SQ.FT
SITE AREA		
AS PER DOCUMENT		24.00 258.34
AS PER SITE		25.00 269.10
DEMOLISHING AREA		19.00 204.44
PROPOSED BUILDING		
GROUND FLOOR AREA		17.83 191.92
PLOT COVERAGE		71.32%
F.S.I		0.71

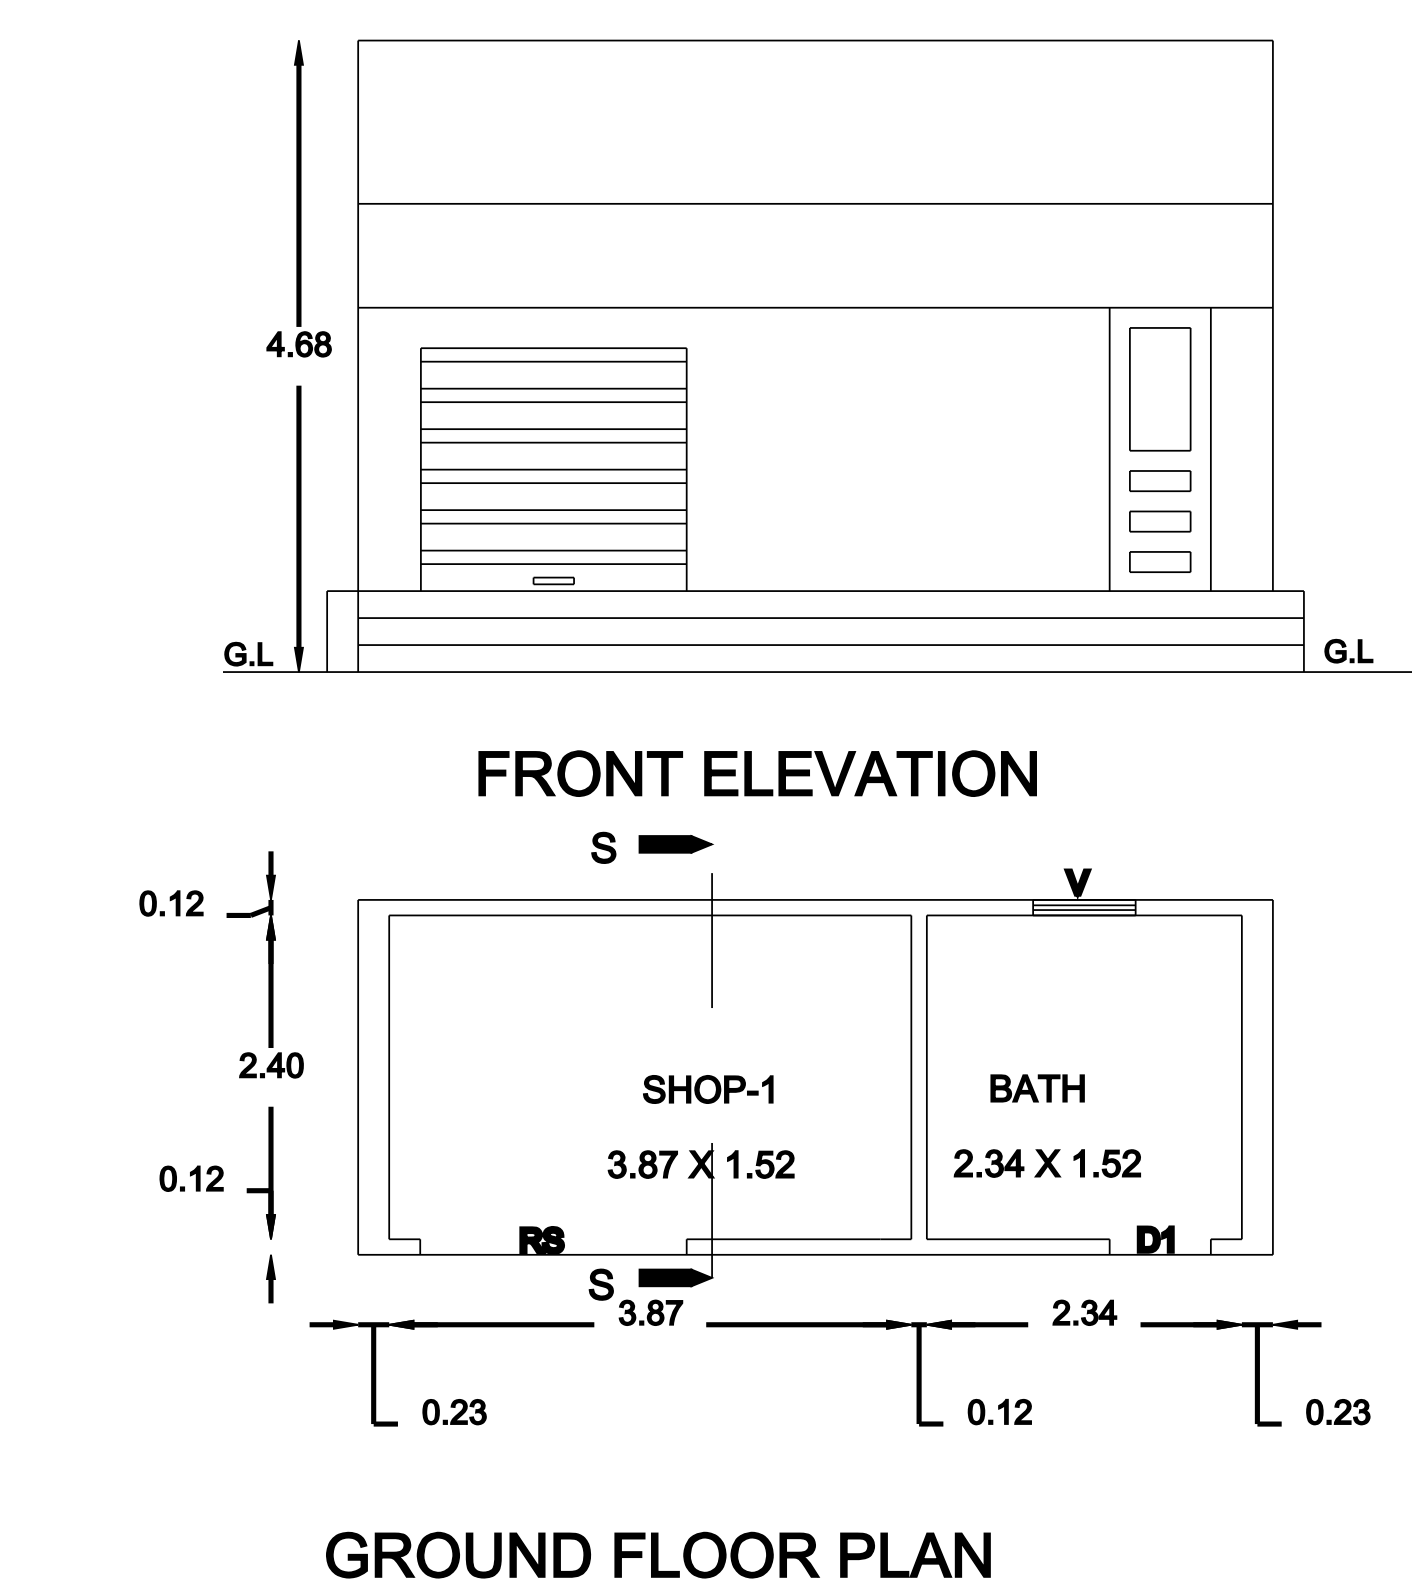

APPLICANT SIGNATURE

ENGINEER