
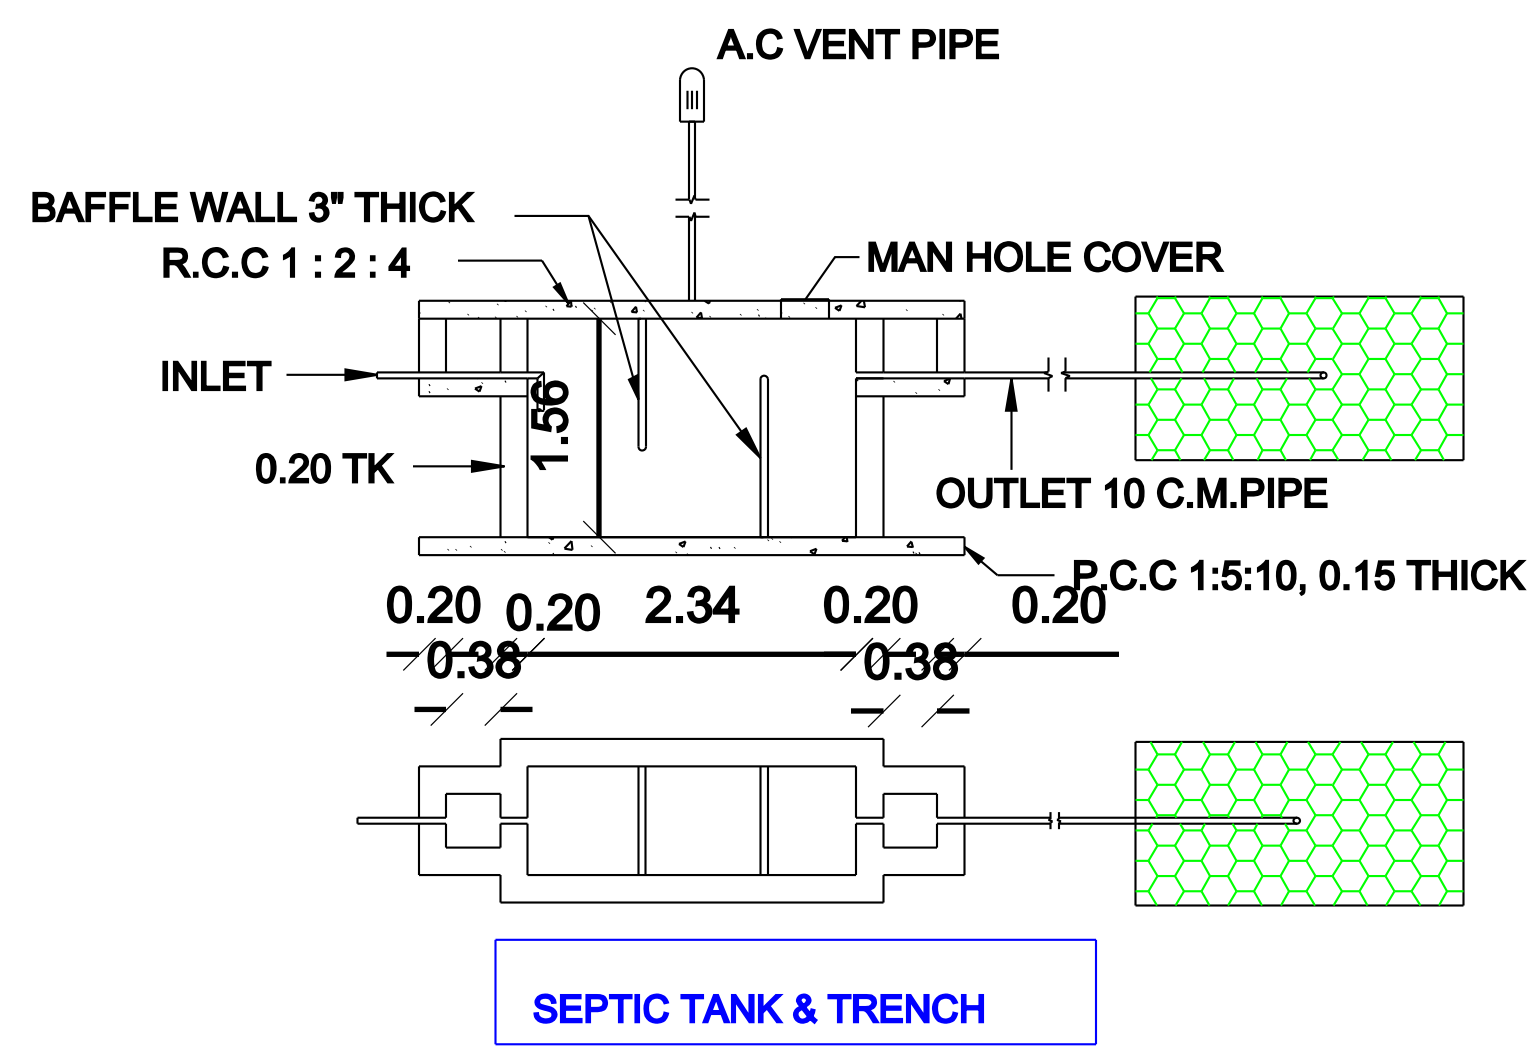
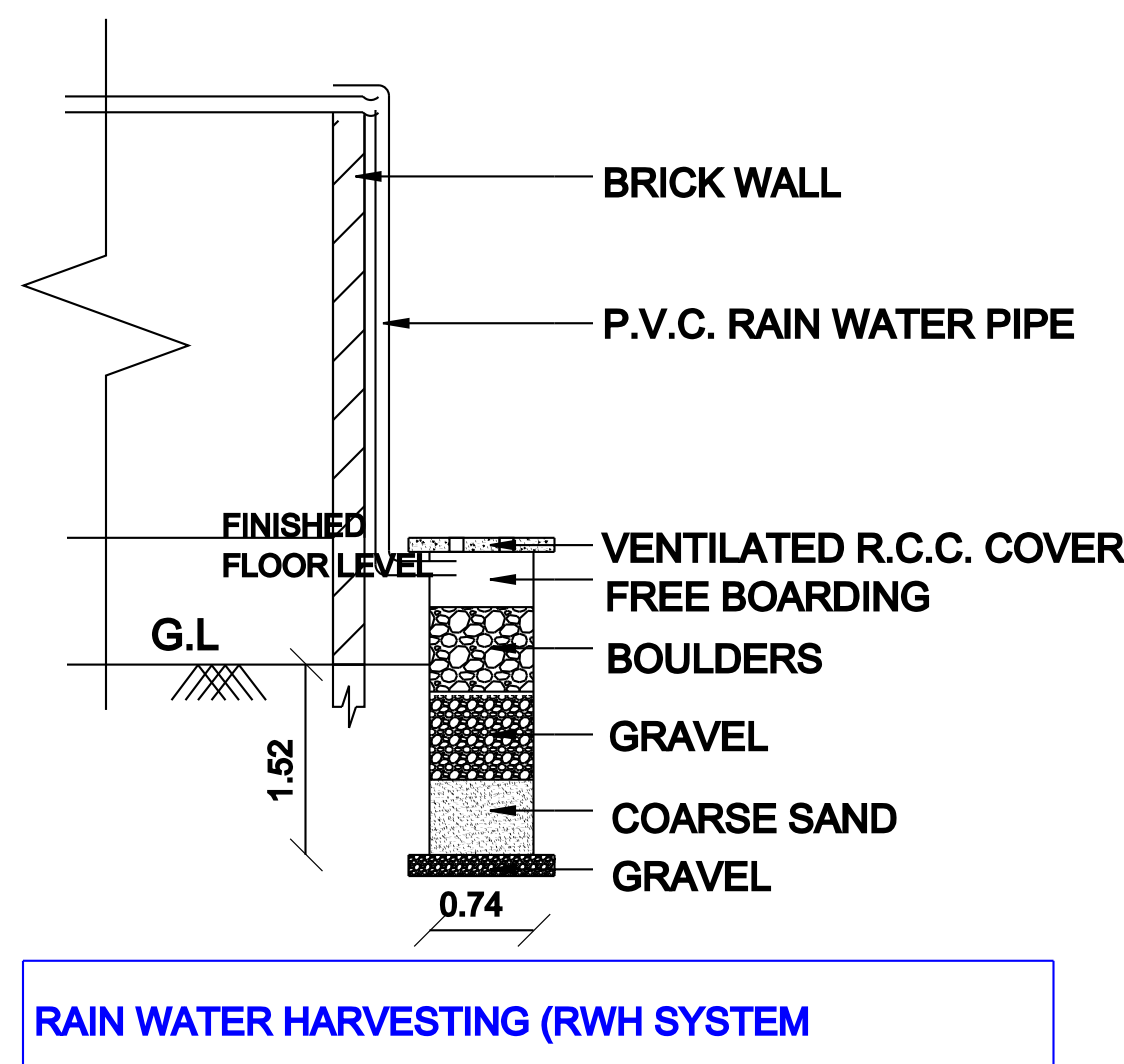
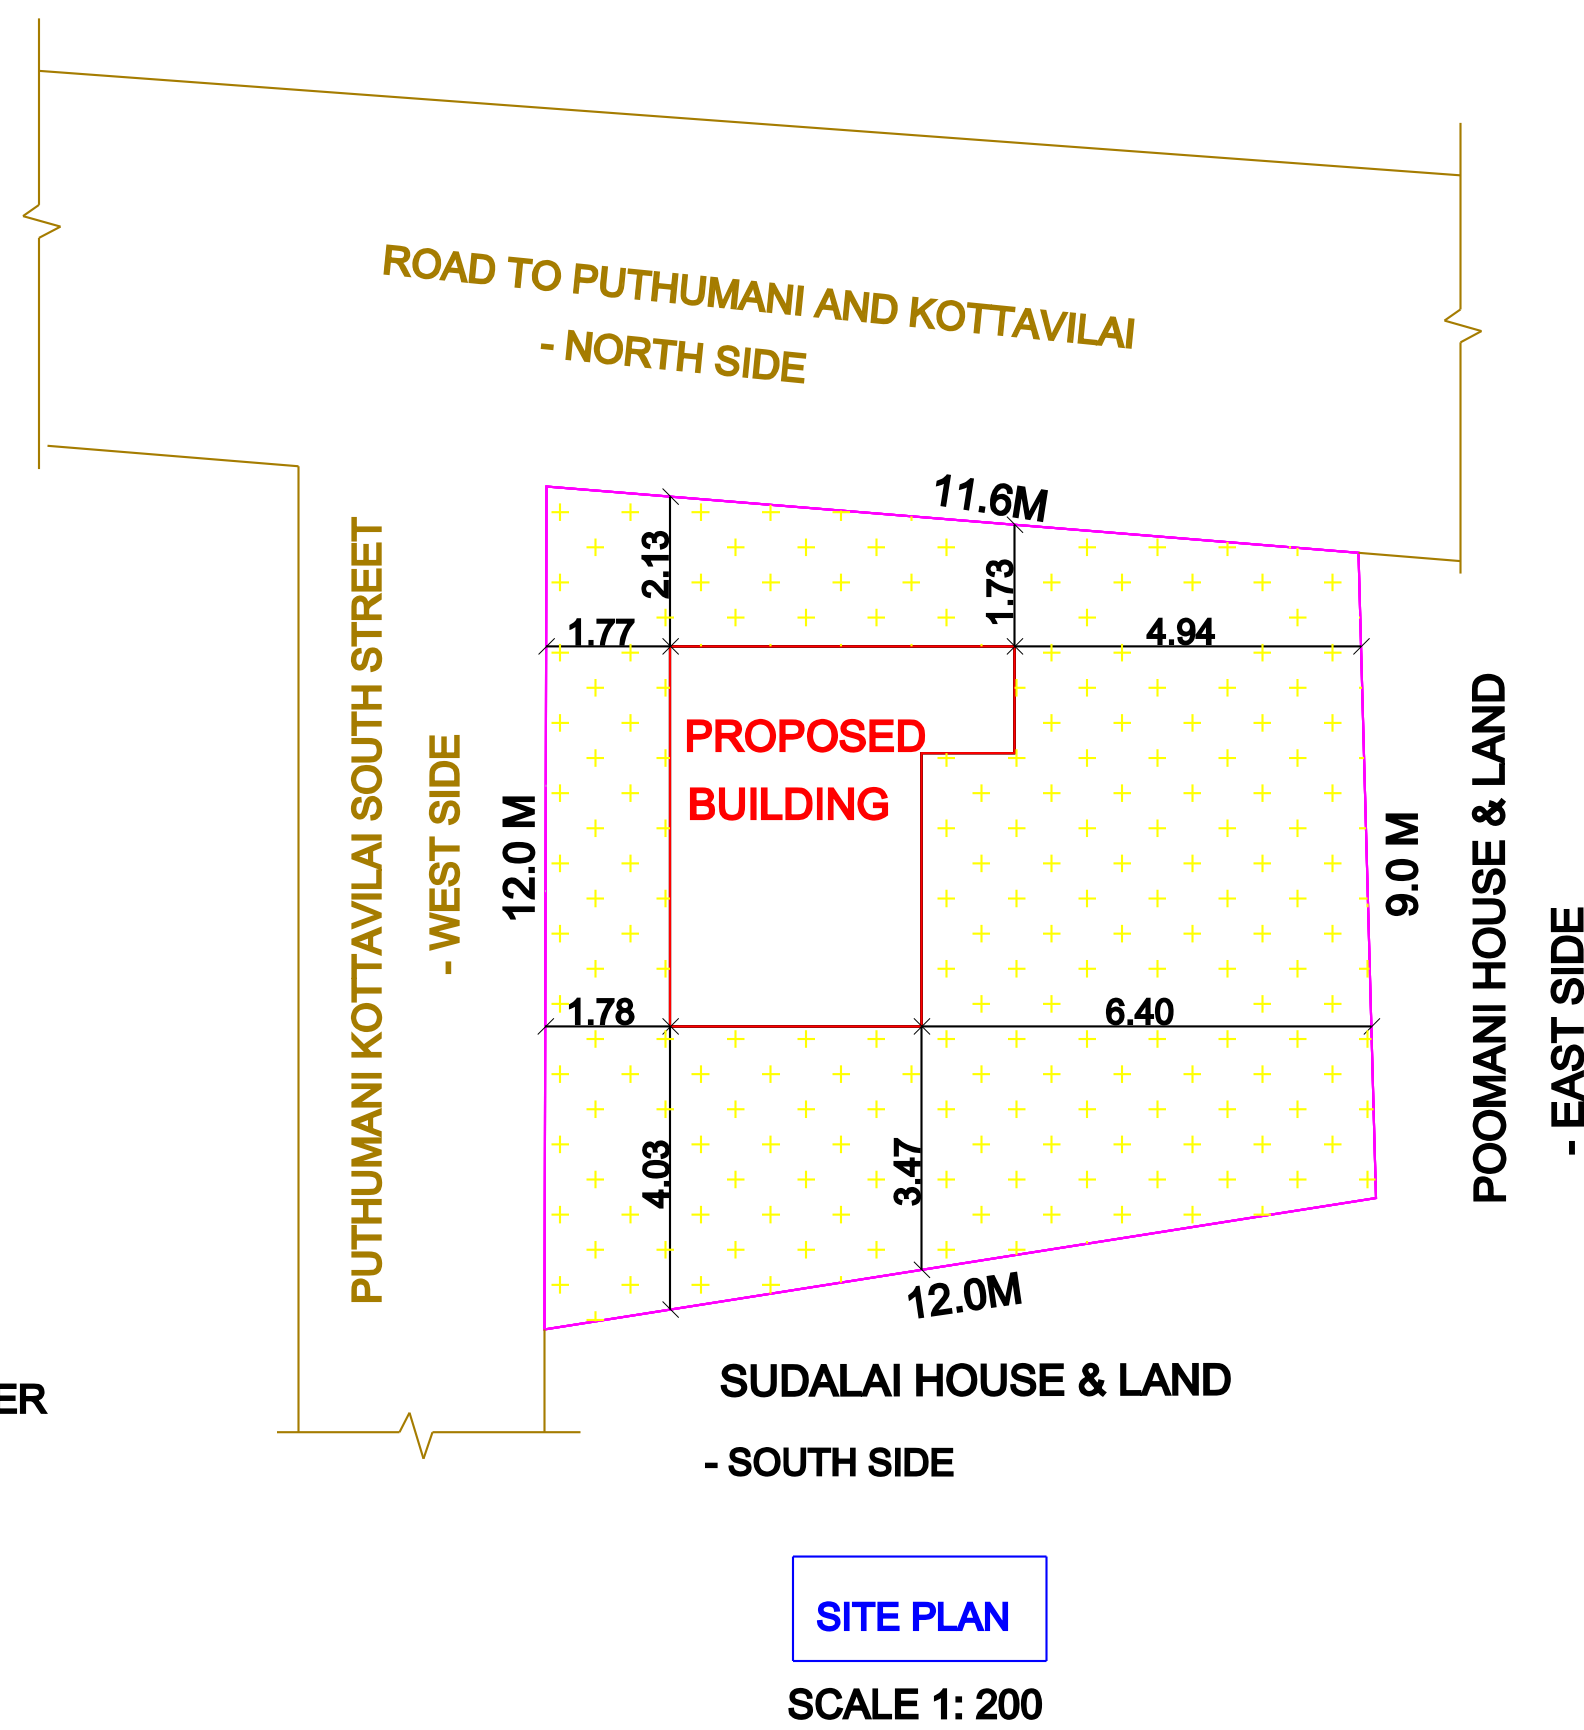
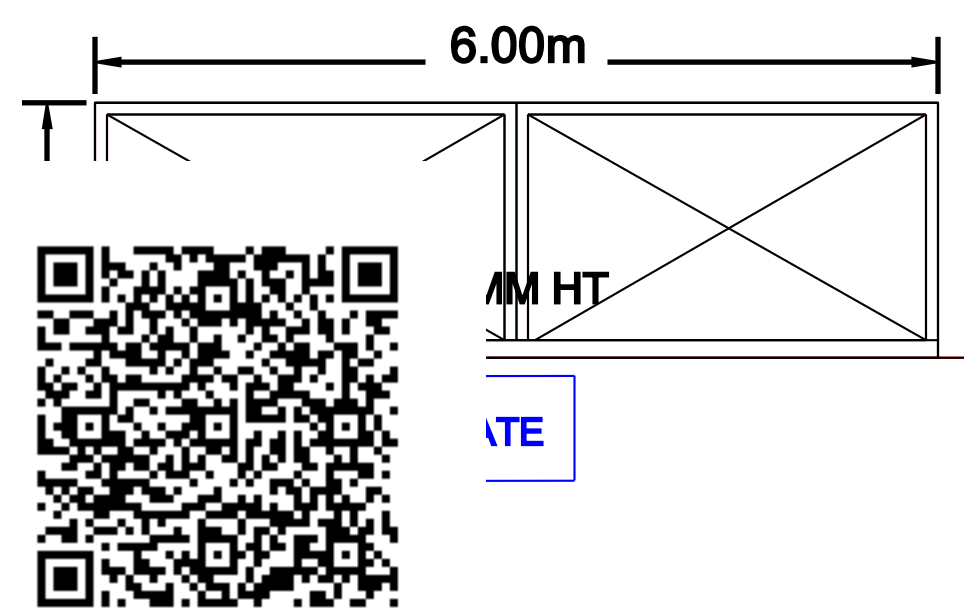
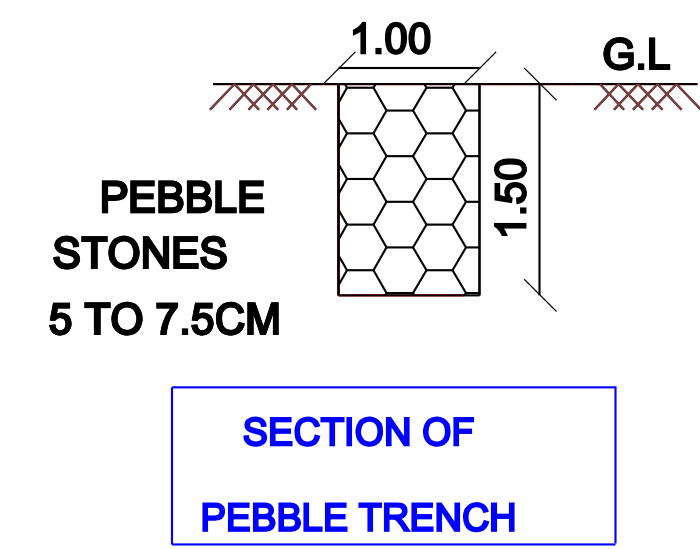
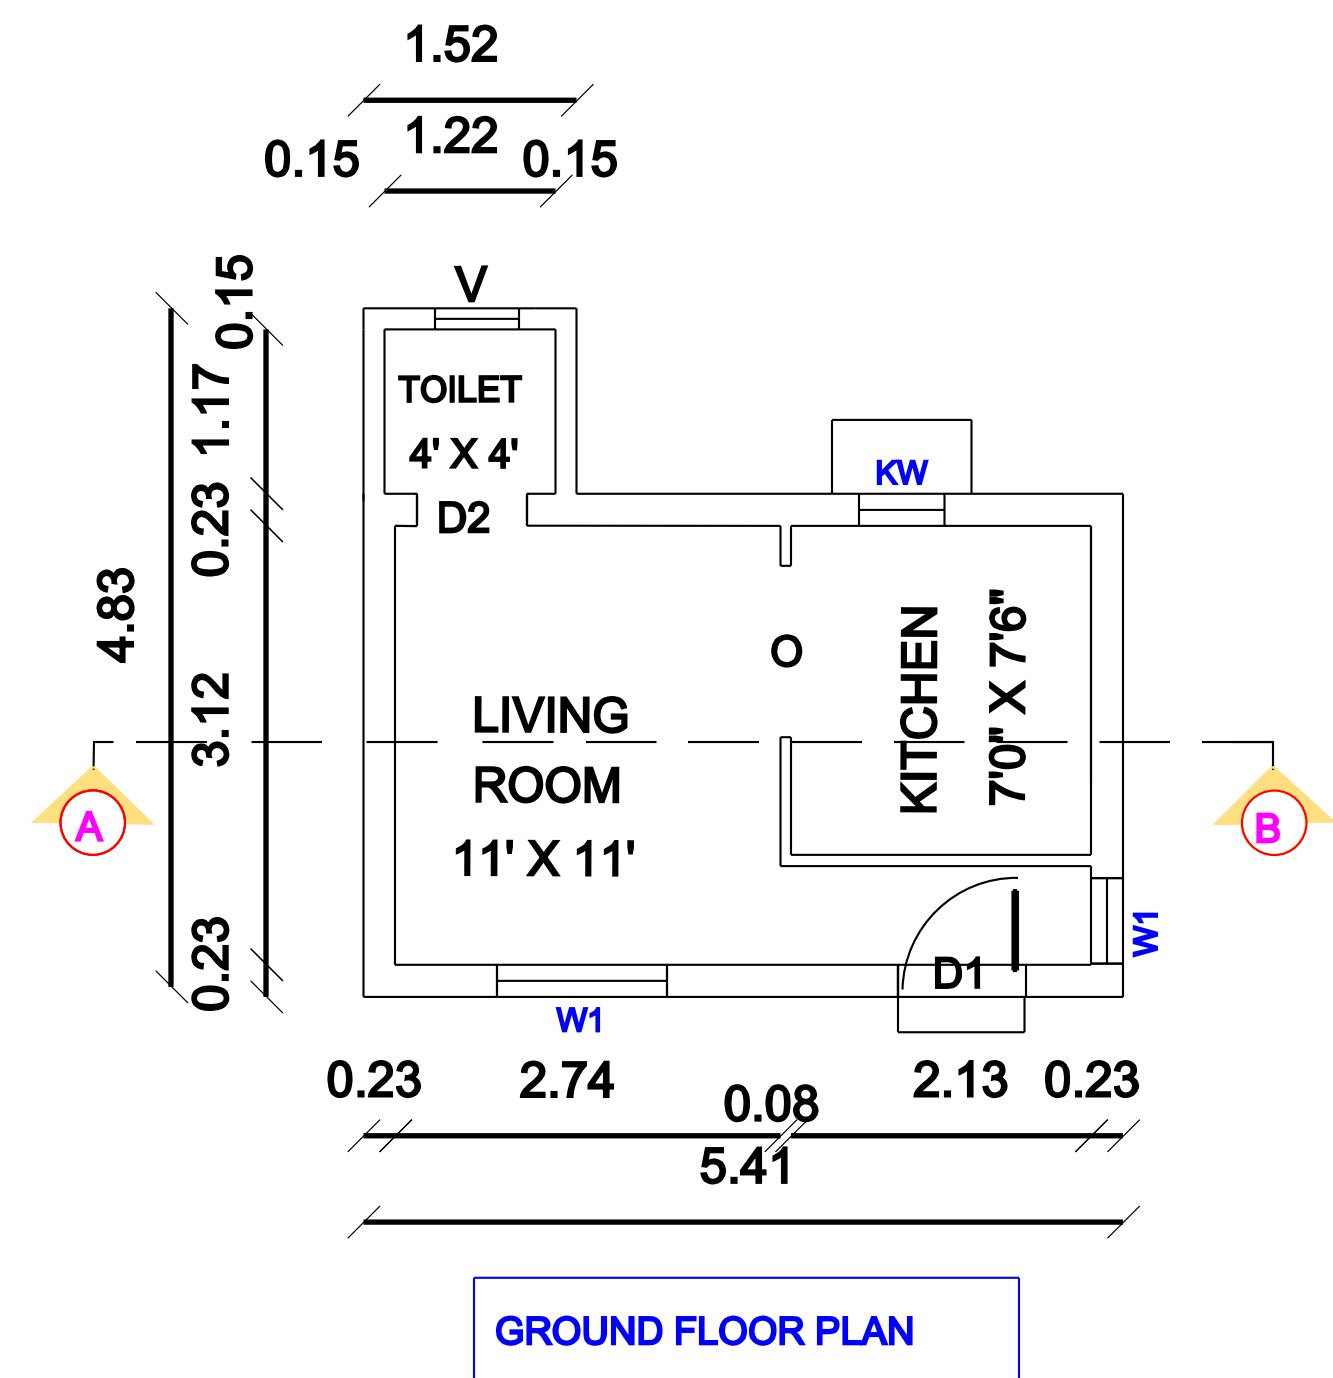
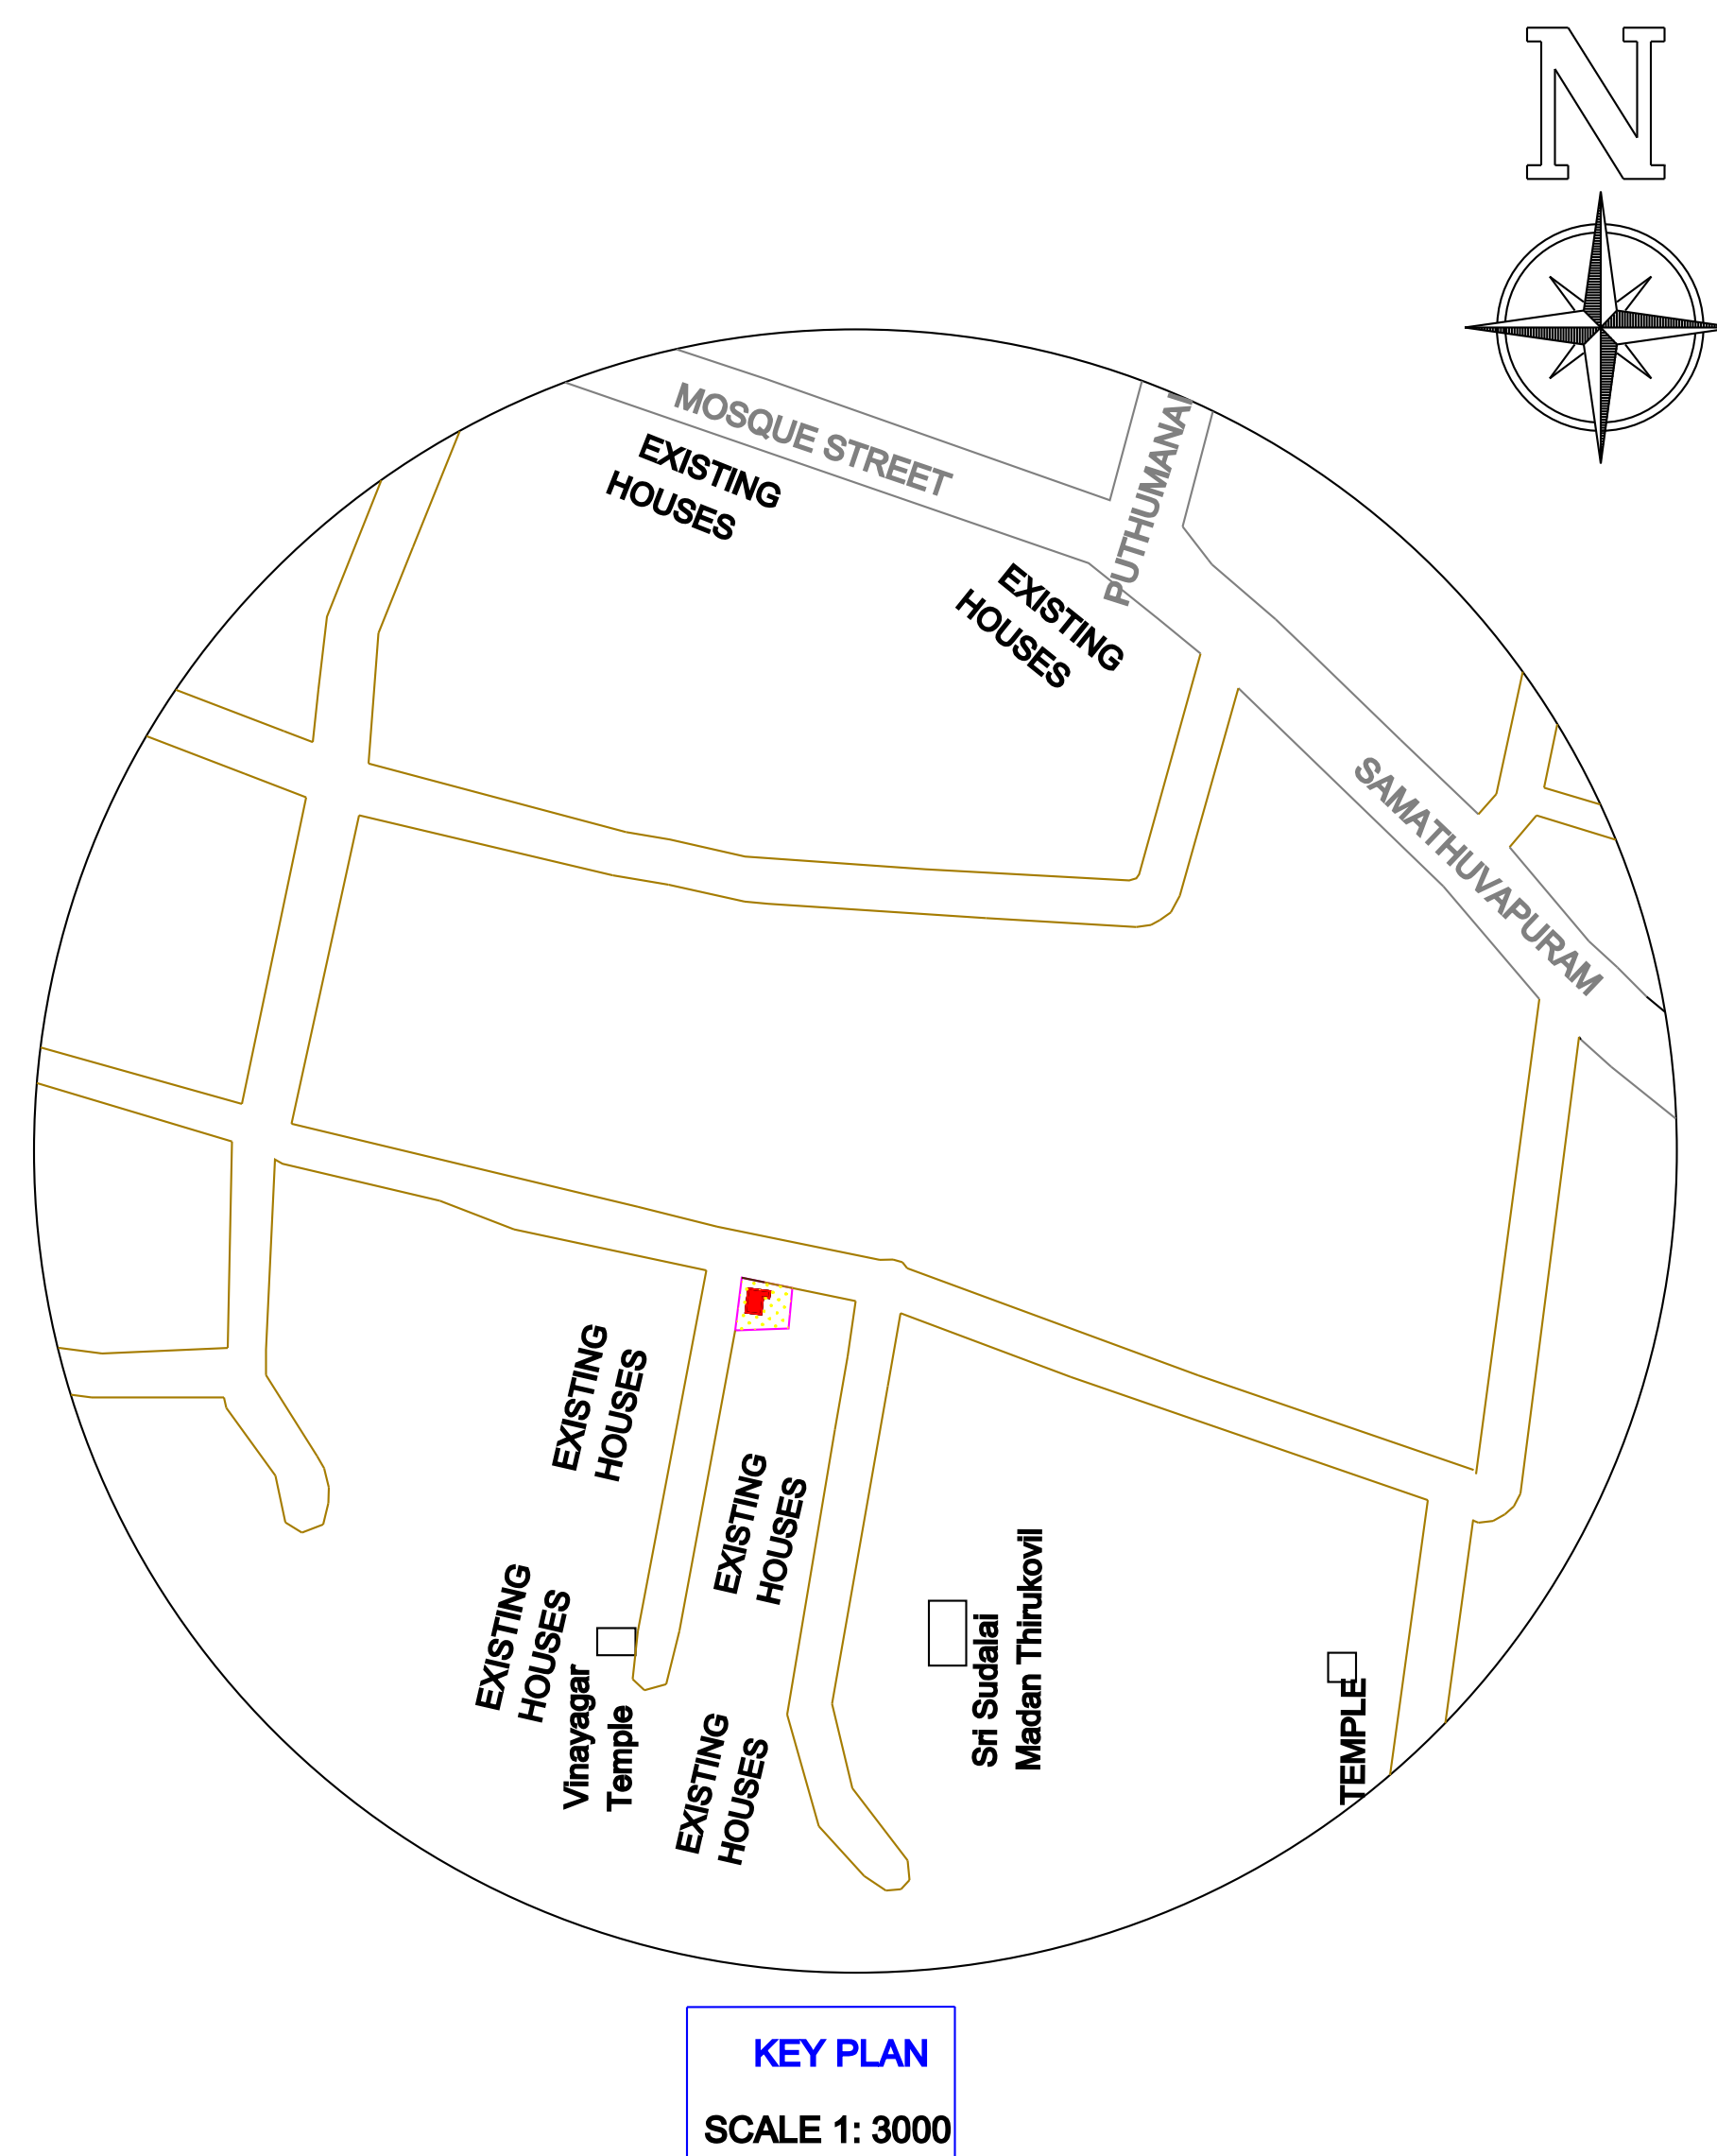
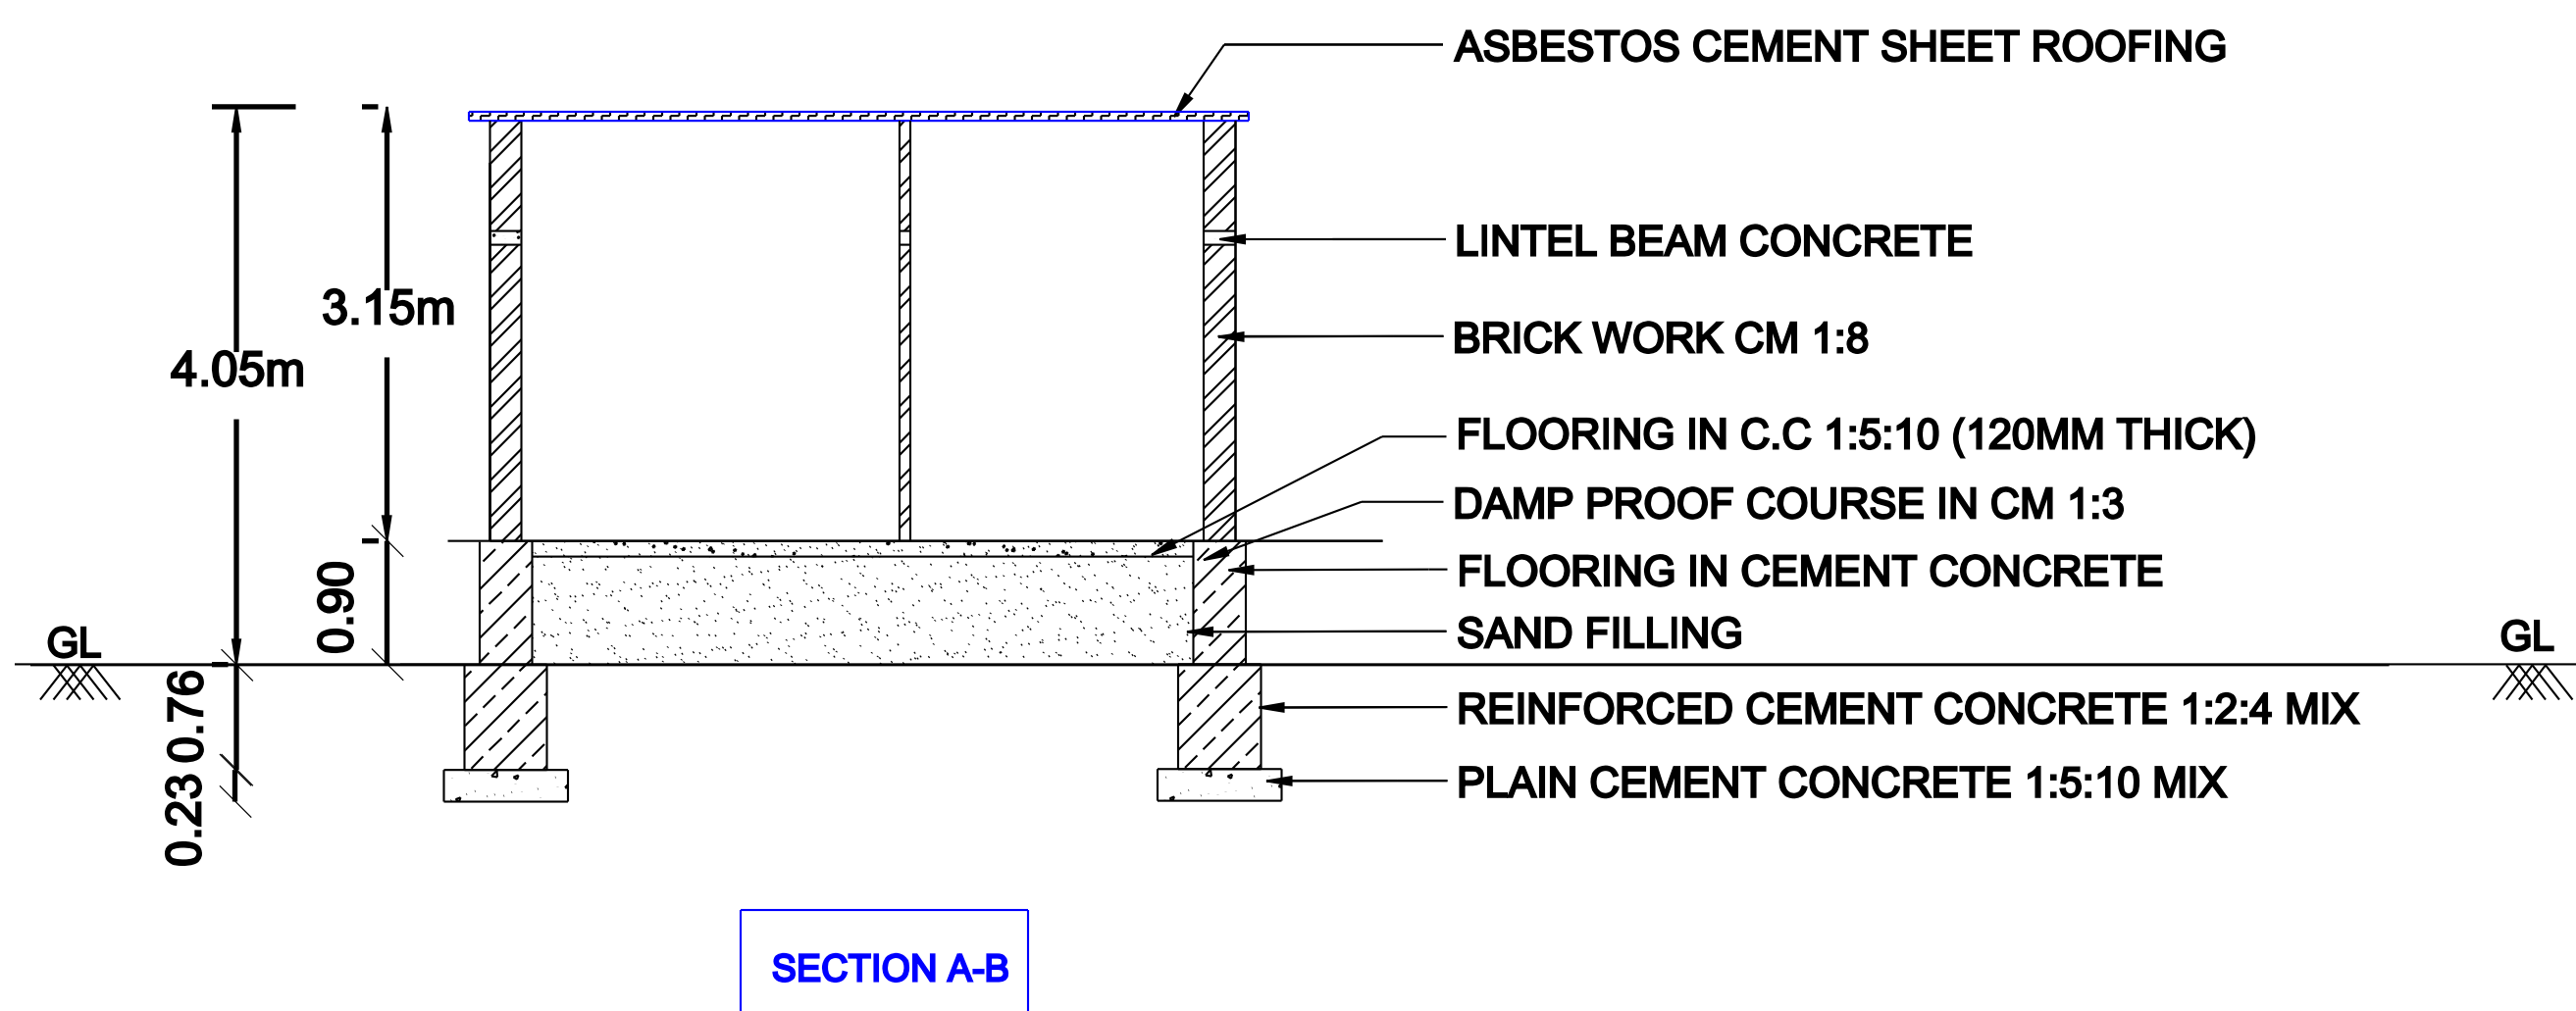


PLAN SHOWING THE PROPOSED CONSTRUCTION OF GROUND FLOOR A.C SHEET ROOFING RESIDENTIAL BUILDING IN SURVEY NO: 418/5E2/16,PUTHUMANAI KOTTAVILAI SOUTH STREET, UDANGUDI VILLAGE, SELECTION GRADE TOWN PANCHAYAT, UDANGUDI, TIRUCHENDUR TALUK, THOOTHUKUDI DISTRICT

NAME OF APPLICANT: Mr. M. THANGARAJ, S/o. MUTHU

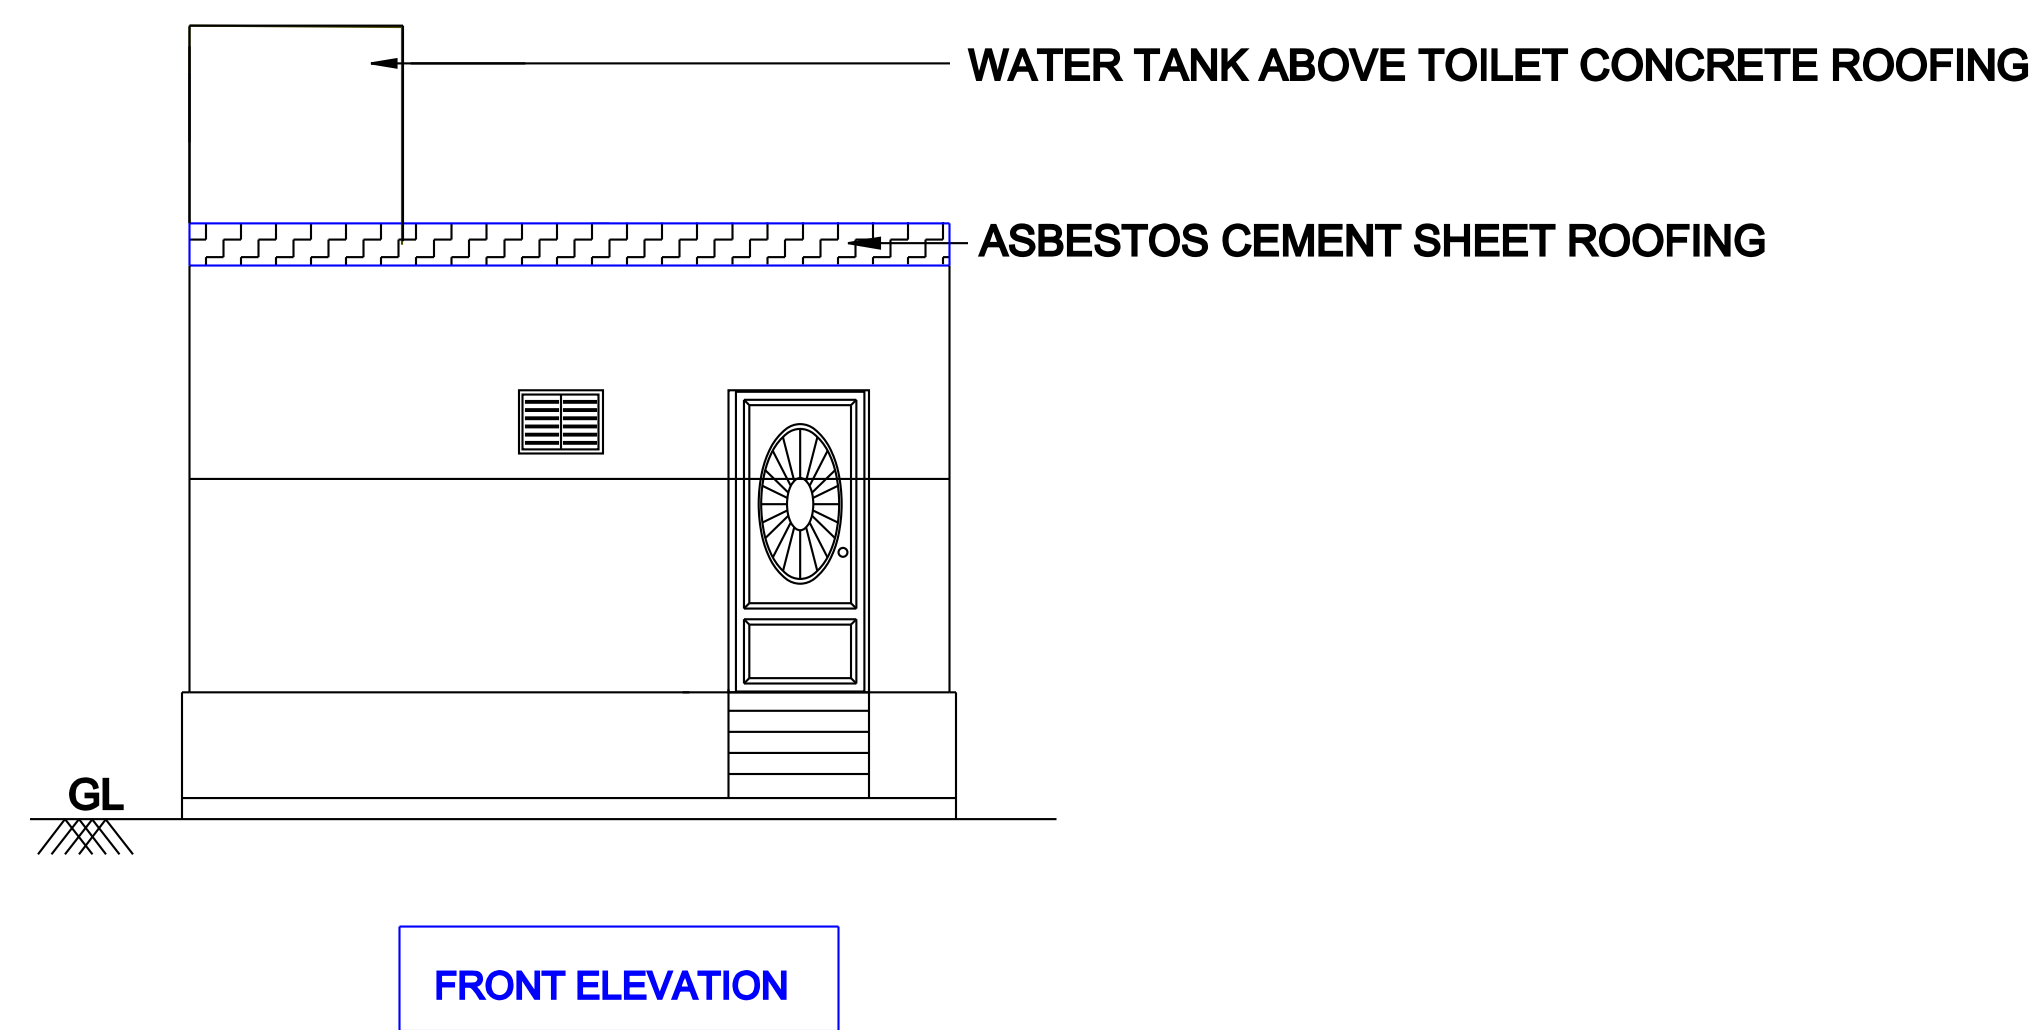

REFERENCE

AREA DETAILS

INDEX	AREA STATEMENT	SQ.M	SQ.FT
	PLOT EXTENT	124.00	1334.72
	PROPOSED BUILDING	21.38	230.13
	OPEN SPACE	102.62	1104.59
	STREET		
	ROAD		

SCHEDULE OF JOINERY

D1	- DOOR	- 0.90 X 2.15
D2	- DOOR	- 0.75 X 2.15
W	- WINDOW	- 1.22 X 1.22
V	- VENTILATOR	- 0.60 X 1.22

NOTE: ALL DIMENSIONS ARE IN METRE
SCALE 1:100

APPLICANT

M. Thangaraj

SIGNATURE

L. Gayathri, B.E., M.B.A.,
Licensed Surveyor
GAYATHRI CONSTRUCTION
No.9/139A, Thandavankadu Road,
Udangudi - 628203
Cell : 9942313579, 7708553708
ENGINEER

PLAN INFORMATION

PLAN_INFO
SURVEY_NO=418/5E2/16
PLOT_NO=0
PATTI_NO=851
DISTRICT=THOOTHUKKUDI
SINGLE_FAMILY_BLDG=YES
CRZ=NO
SECURITY_ZONE=NO
ACCESS_WIDTH_M=5.48
PLOT_AREA_M2=124.00
AS_PER_DOCUMENT=124.00
AS_AT_SITE=124.00
FMB_OR_PLR=124.00
ROAD_WIDTH=5.48
ROAD_LENGTH=35.0
AVG_PLOT_DEPTH=11.8
AVG_PLOT_WIDTH=10.5
AREA_TYPE=OTHERS
LAND_USE_ZONE=RESIDENTIAL
RWH_DECLARED=YES
OSR_APPLICABLE=NO
OSR_SURR_BUYBACK_RETAIN=0
PREMIUM_FSI_REQUIRED=NO
JURISDICTION_TYPE=TOWN PANCHAYAT
BUILDING_NEAR_TO_RIVER=NO
BUILDING_NEAR_MONUMENT=NO
BUILDING_NEAR_GOVT_BLDG=NO
IS_SWIMMING_POOL_EXISTS=NO
IS_APPROVED_LAYOUT=YESIF_HERITAGE_TOWN_LESS THAN_1KM_RADIUS=NO