
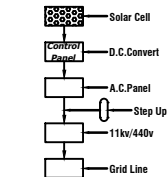
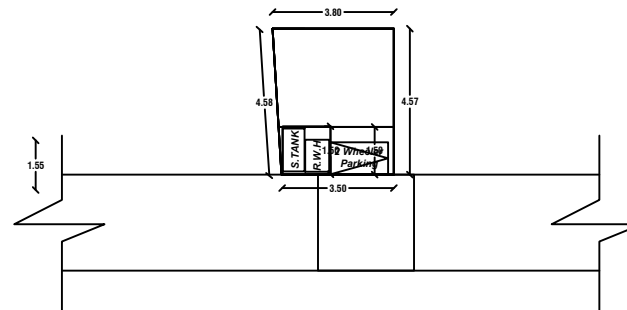
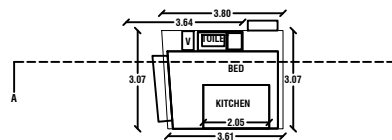
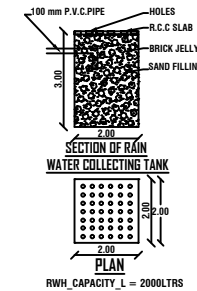
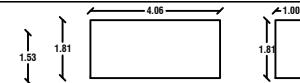


NAME OF APPLICANT :- Mr. J.PONRAJ

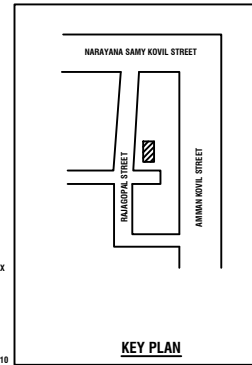

Solar System Flow Diagram

AREA DETAILS:-		Sq.M	Sq.Ft
	SITE AREA	16.72	180
	PRO.PLINTH AREA (G.F)	11.38	122.49
	OPEN AREA	5.34	57.47

D - door - 1.00 x 2.10 , D1 - 0.76 x 2.10 ,
w - window - 1.20 x 1.20 , w1 - 1.20 x 1.50 ,
V - Ventilator - 0.90 x 0.60 ,

**NOTE: ALL DIMENSION ARE IN METER
PLAN SCALE 1:100
WASTE WATER USED TO GARDEN PURPOSE.
PERCULATION PIT TO BE PROVIDED.**

APPLICANT

J. பெருந்தொழில்

SIGNATURE OF THE OWNER

J. Arun Desai

LICENSED SURVEYOR

Er.J.ARUN DEVADURAI
ARUN CONSTRUCTION & DESIGNERS
MOBILE:8012730556

SHEET NO : 1