
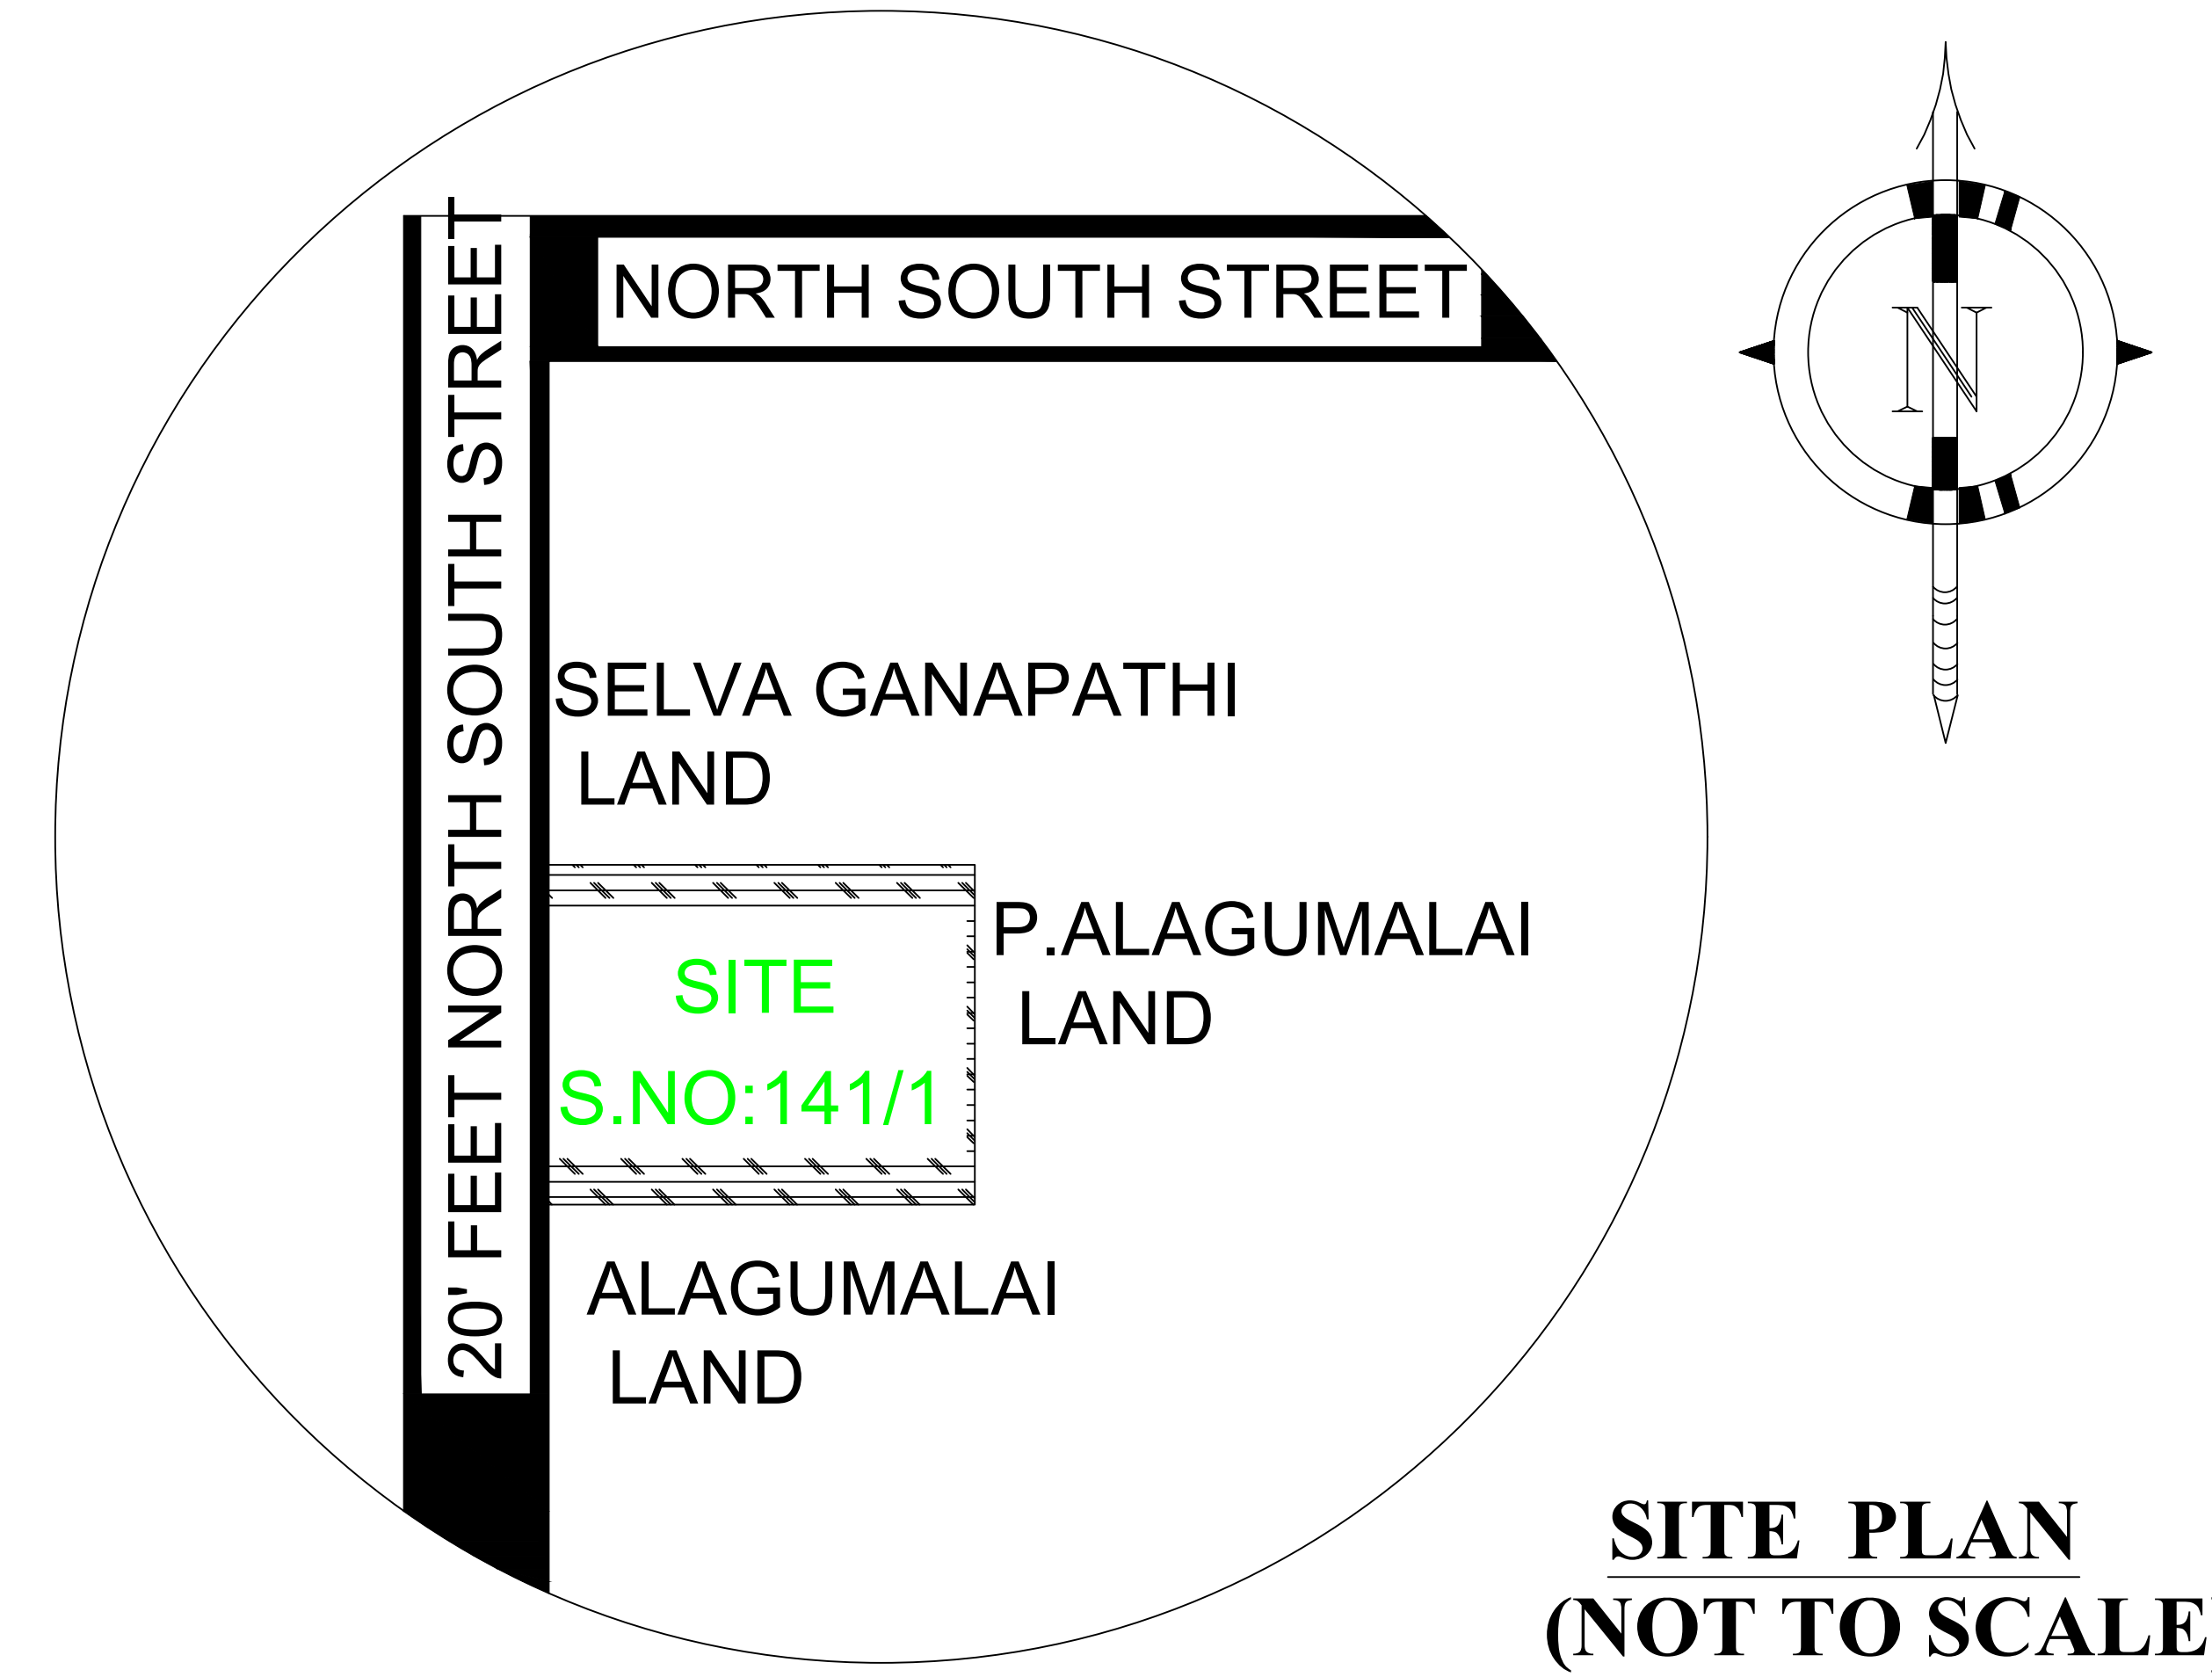
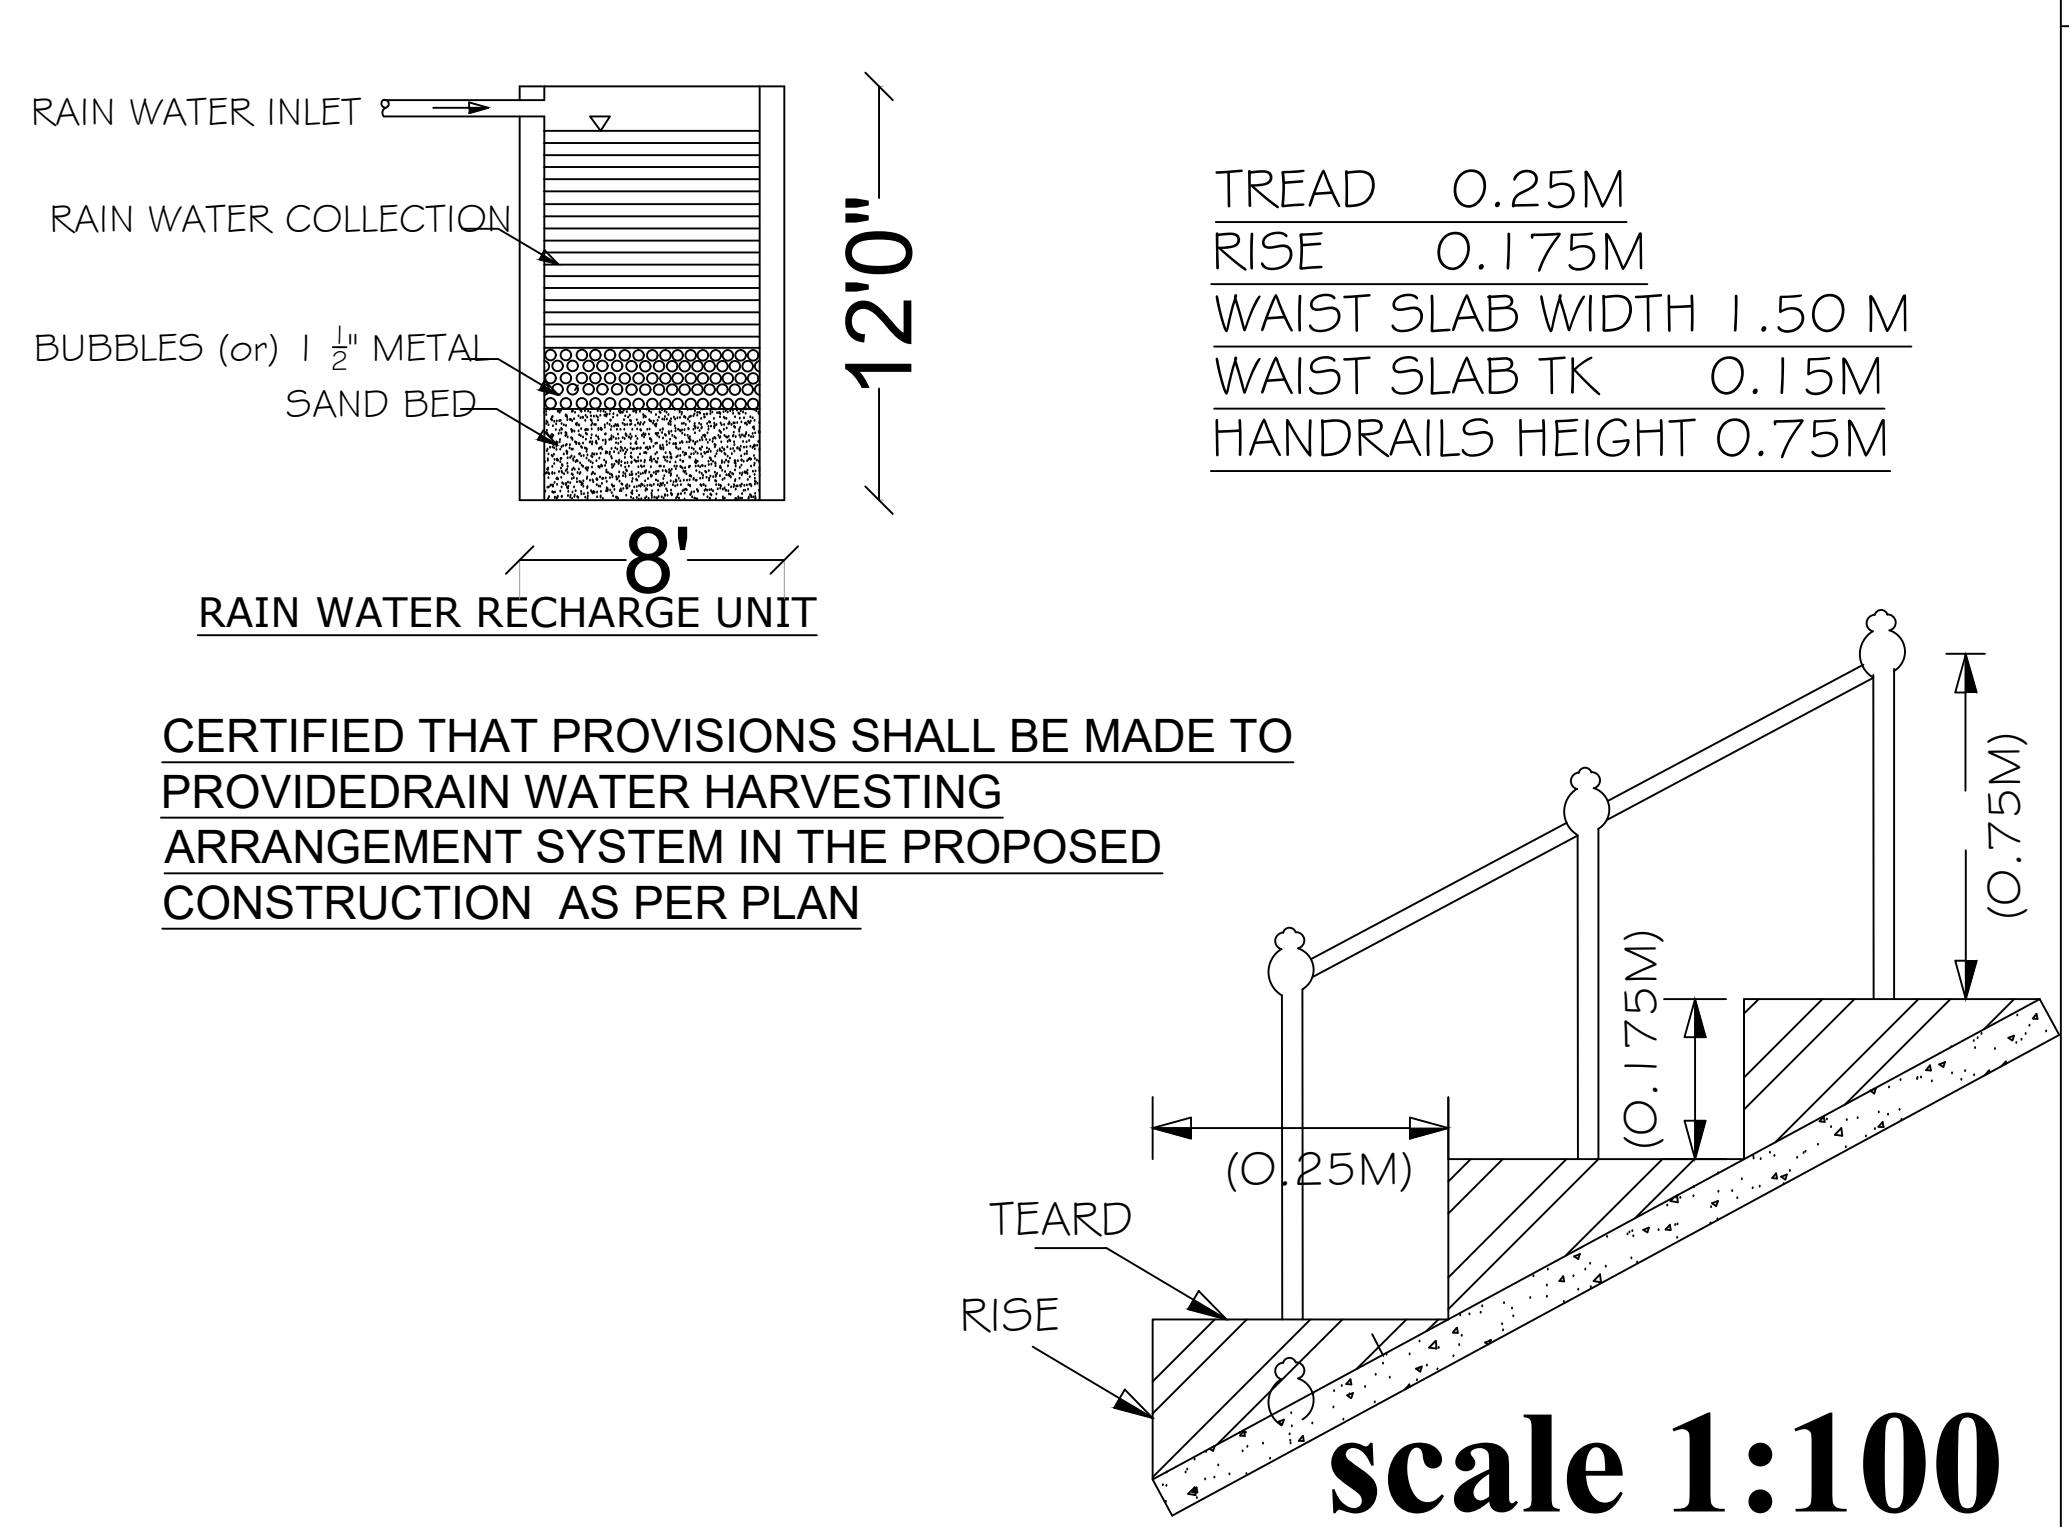
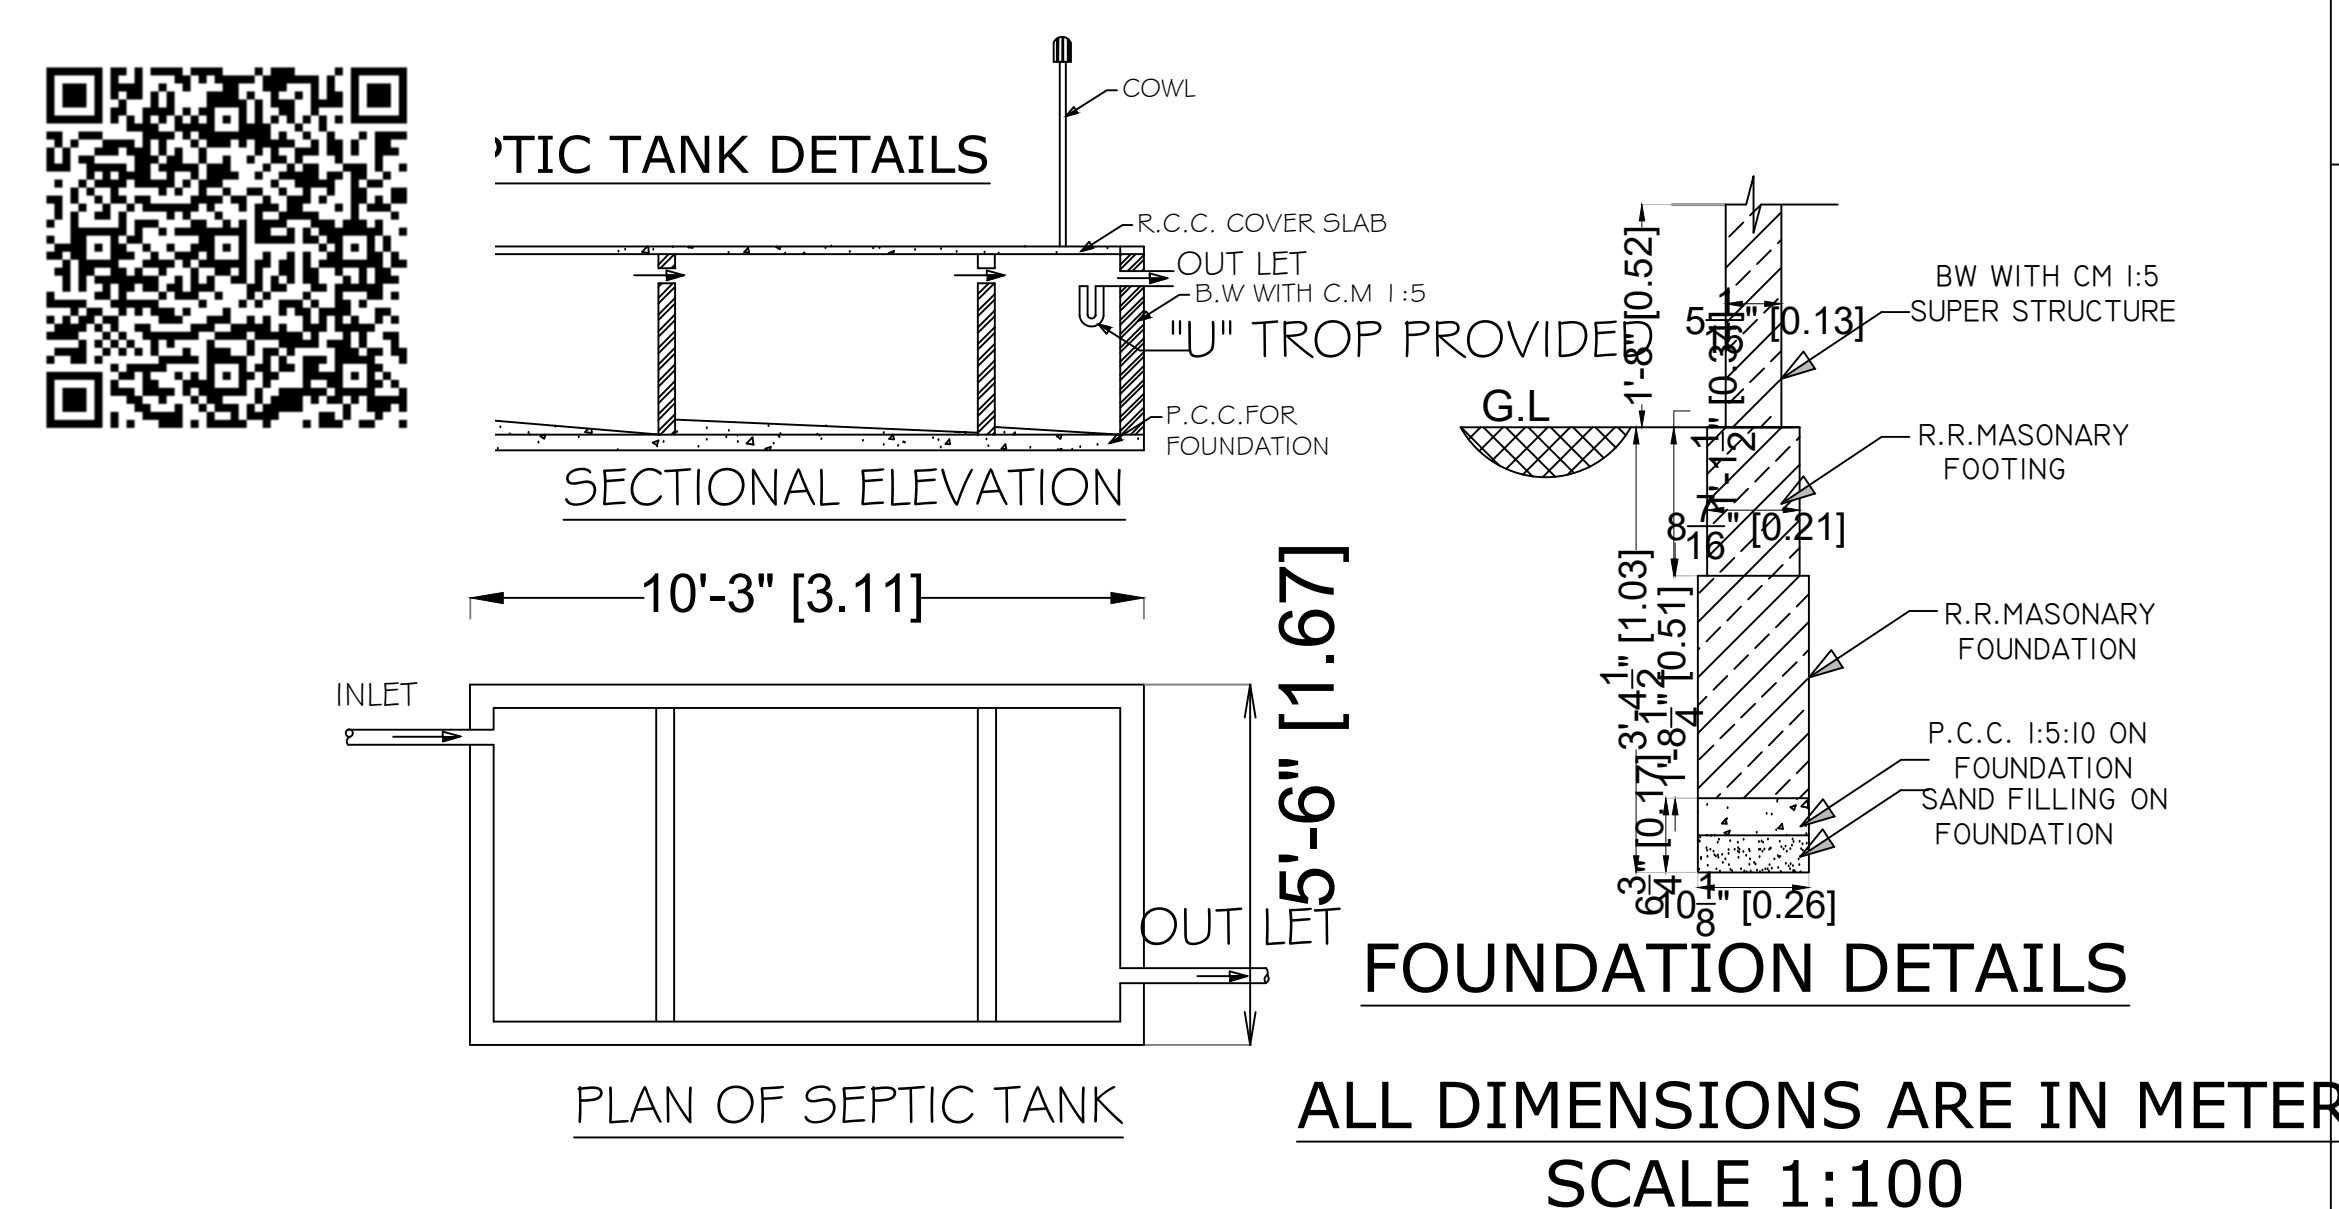
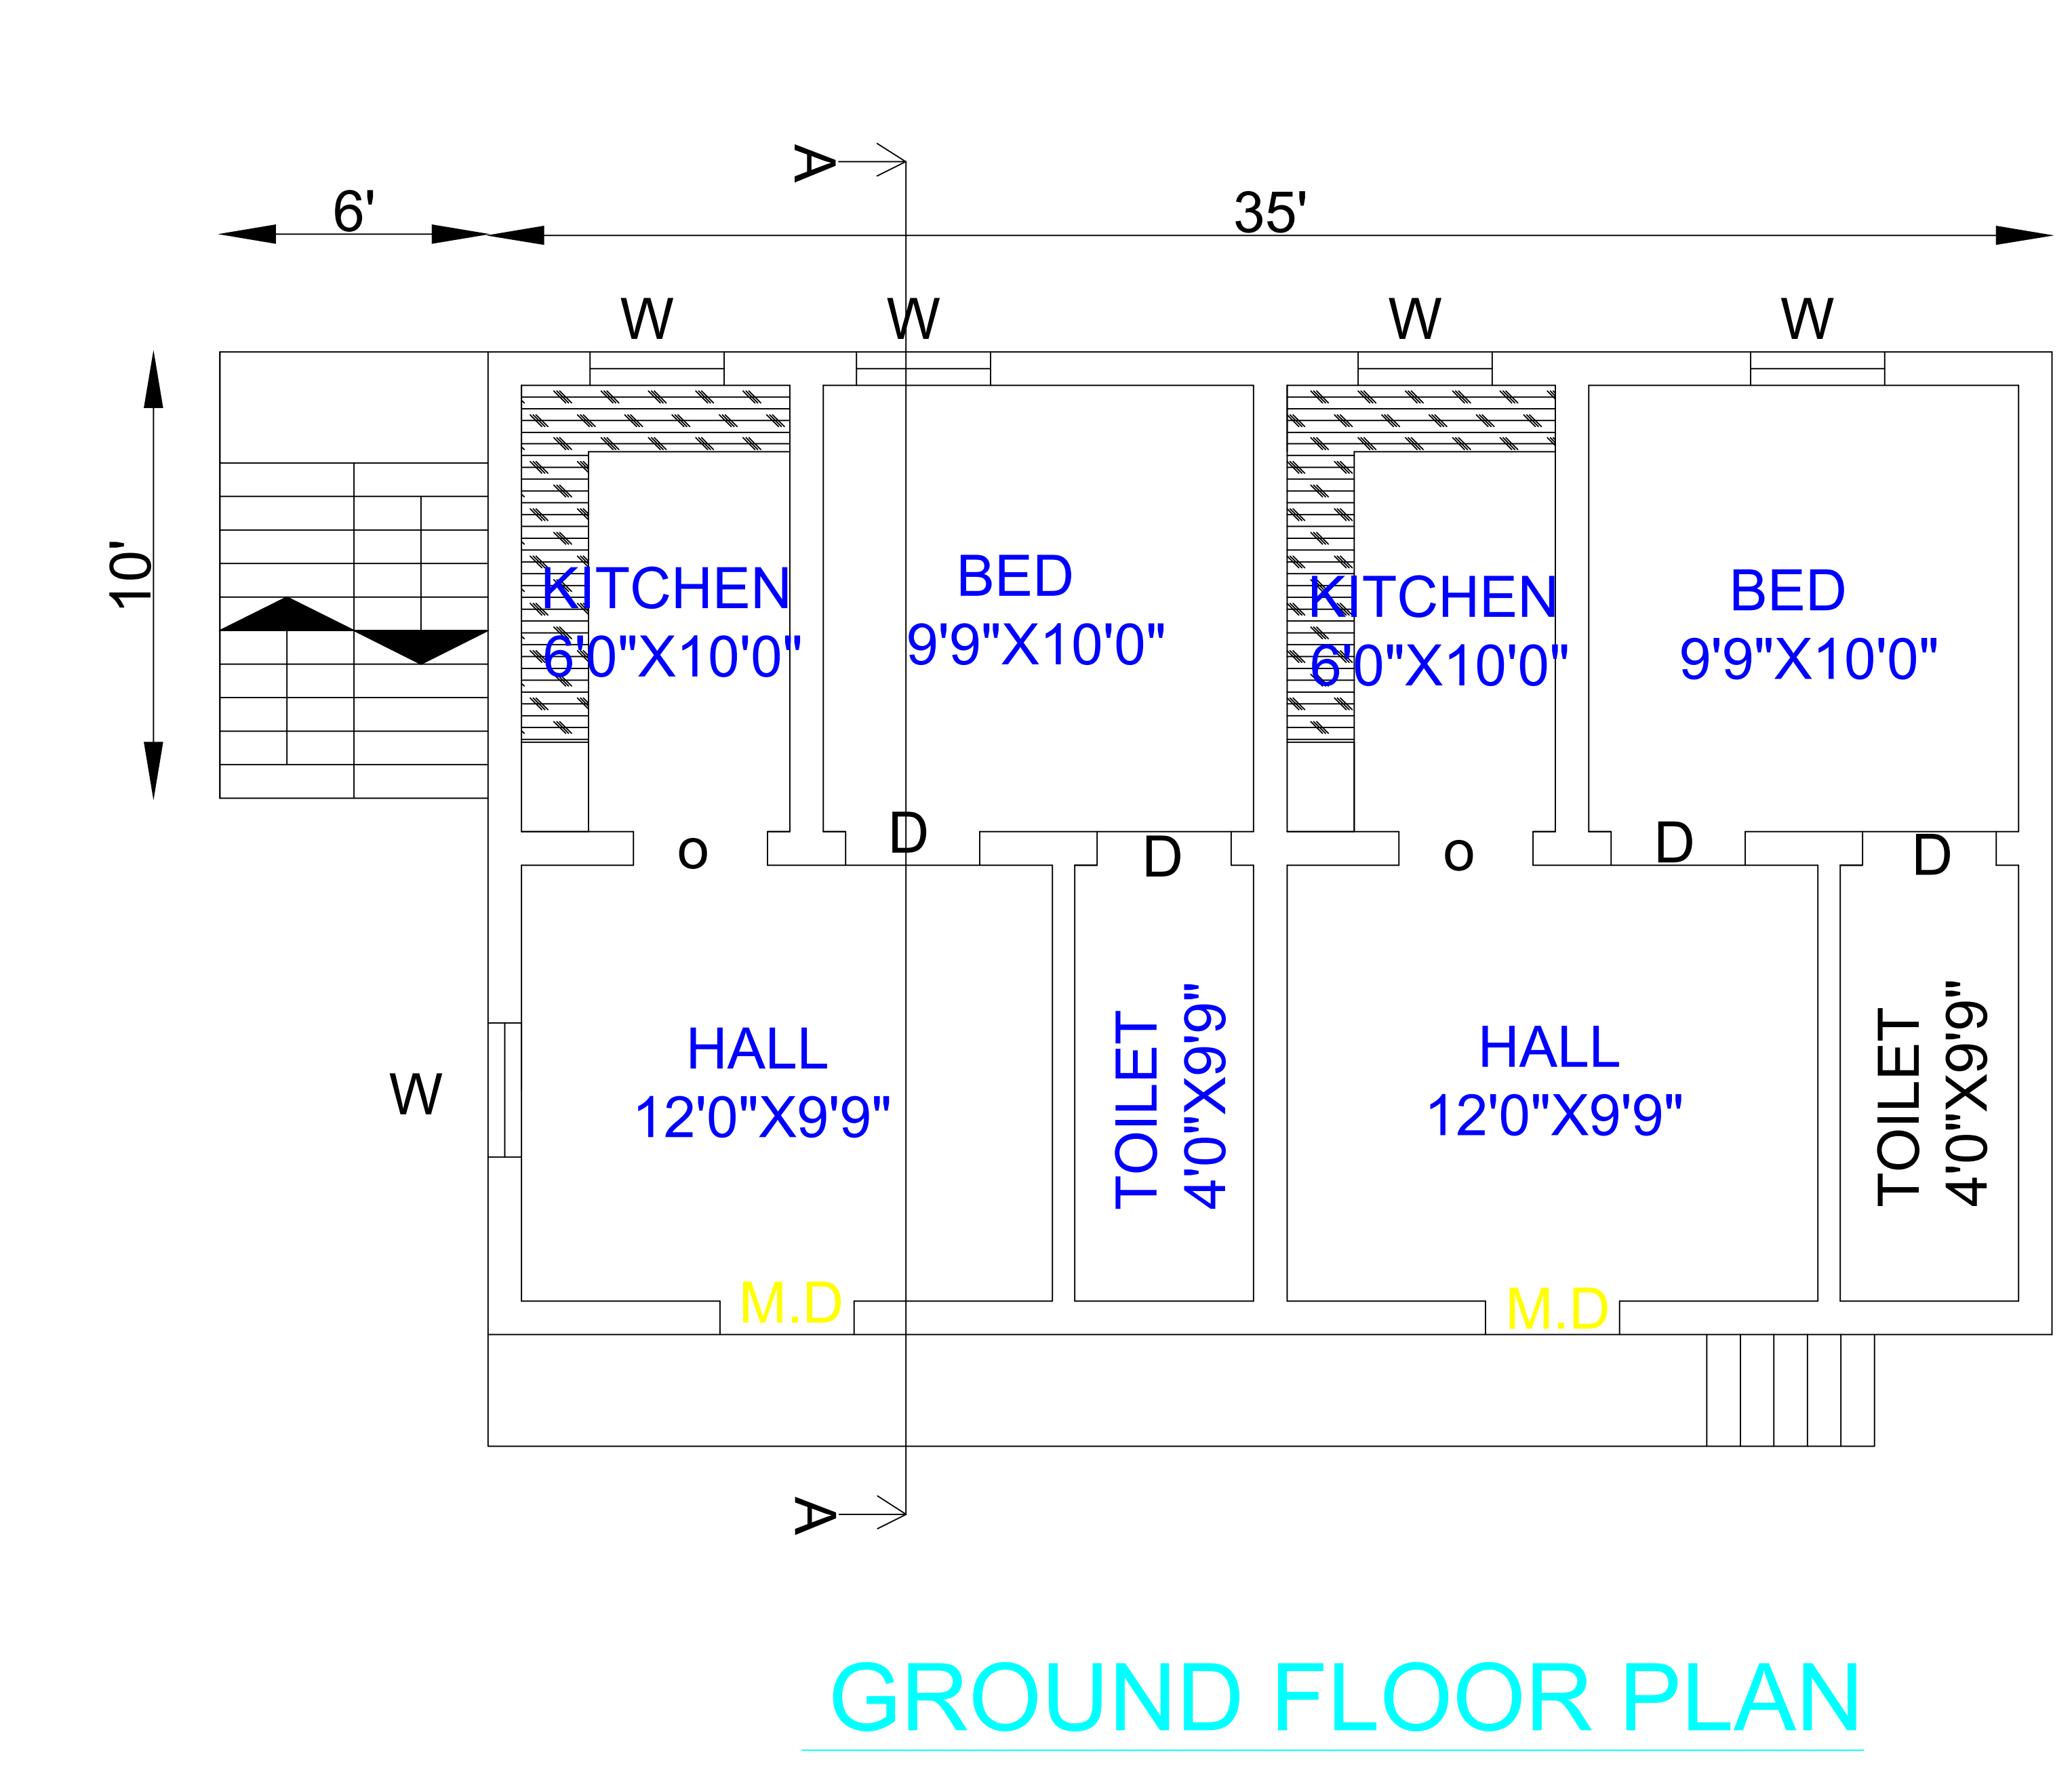


PLAN SHOWING THE PROPOSED NEW CONSTRUCTION OF RCC TERRACED GROUND FLOOR HOUSE

BUILDING IN S.NO : 141/1, RE.S.NO:141/17, KIRAITHURAI STREET, WARD NO:7 , V.PUDUR , V.PUDUR TOWN PANCHYAT ,
VILATHIKULAM TALK , THOOTHUKUDI DISTRICT.

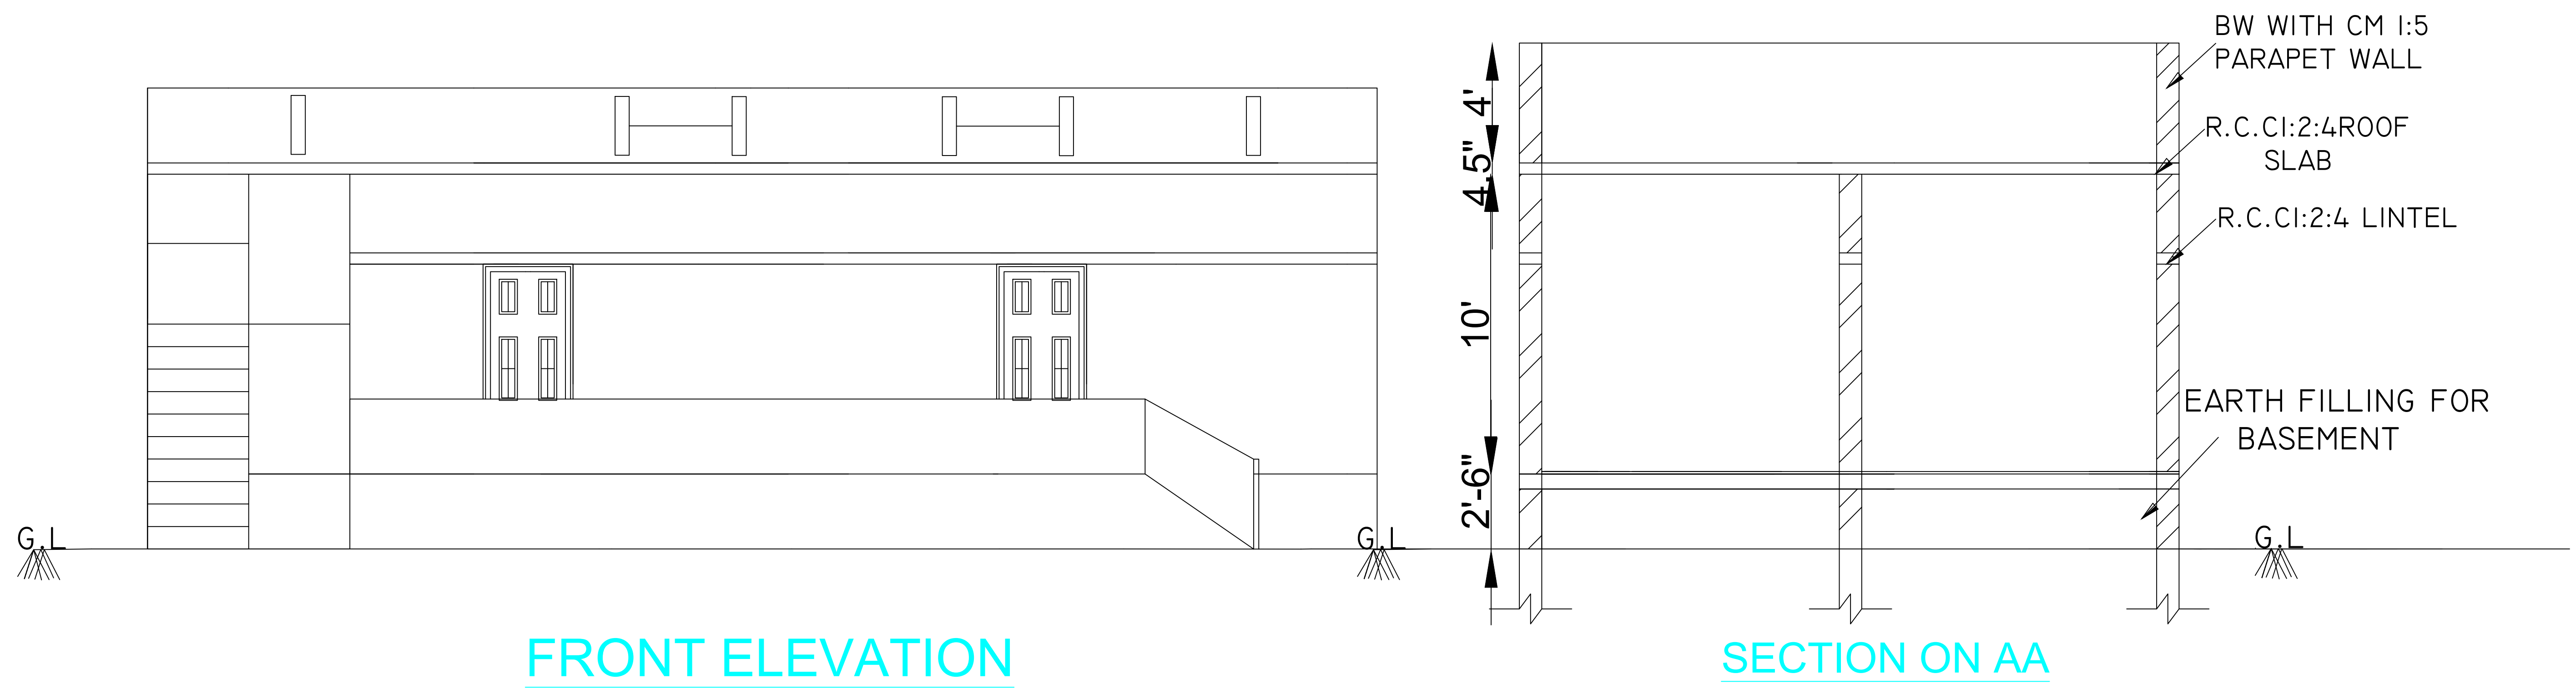

AREA STATEMENT		
AREA OF SITE	: 2189.25 SQ.FT	203.40 SQ.M
AREA OF BUILDING		
PROPOSED G.F BUILDING :	770.00 SQ.FT	71.55 SQ.M
AREA OF OPENING	: 1419.25 SQ.FT	131.85 SQ.M
PROPOSED	☐	SITE ☐ STREET ☐

APPLICANT NAME :

S.MURUGESAN,
S/O: SANKARAN,
12, KIRAITHURAI STREET , PUDUR ,
THOOTHUKUDI DISTRICT(628 908)

REGISTERED ENGINEER:

Er : S.MUTHURAMALINGAM D.C.E ,
Licensed building surveyor Grade : III
Register.no :137/LS/2022/00027,
SPM CONSTRUCTION , V.PUDUR -628905
CELL NO:9585945439, 8668128160,