


PLAN SHOWING THE PROPOSED CONSTRUCTION OF RESIDENTIAL BUILDING IN AFTER DEMOLISHING THE EXISTING BUILDING AT NATHAM S.NO - 569/22, WARD NO - 13, DOOR NO - 23/12, ASIRVATHAPURAM -1, SATHANKULAM TOWN PANCHAYAT & TALUK, THOOTHUKUDI DISTRICT.


Applicant :-

Mr. S. RAJ KUMAR,


S/O. Mr. SUYAMBU PANDI,

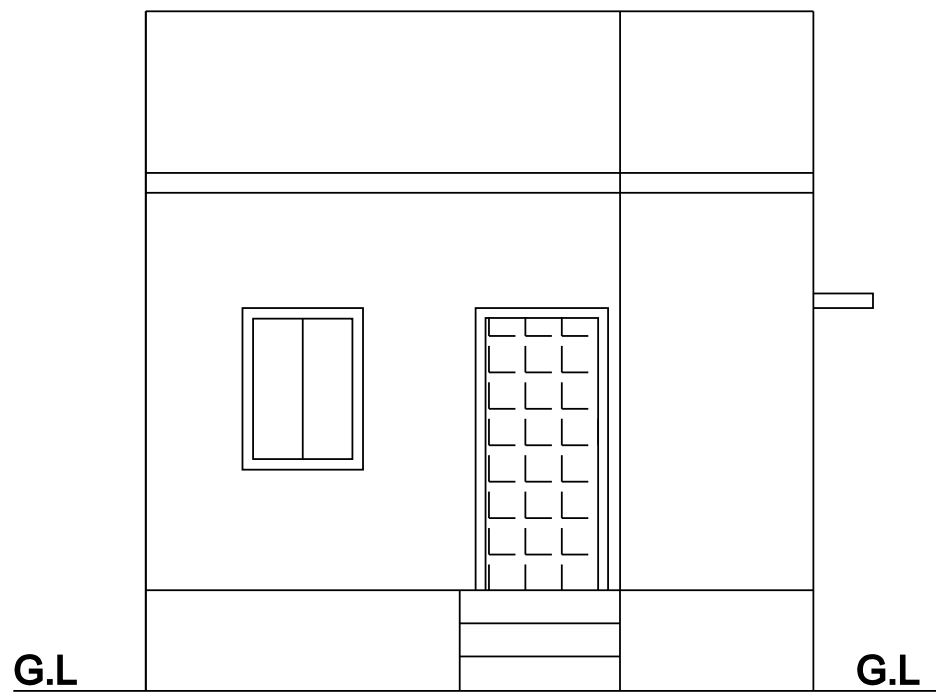


ELEVATION

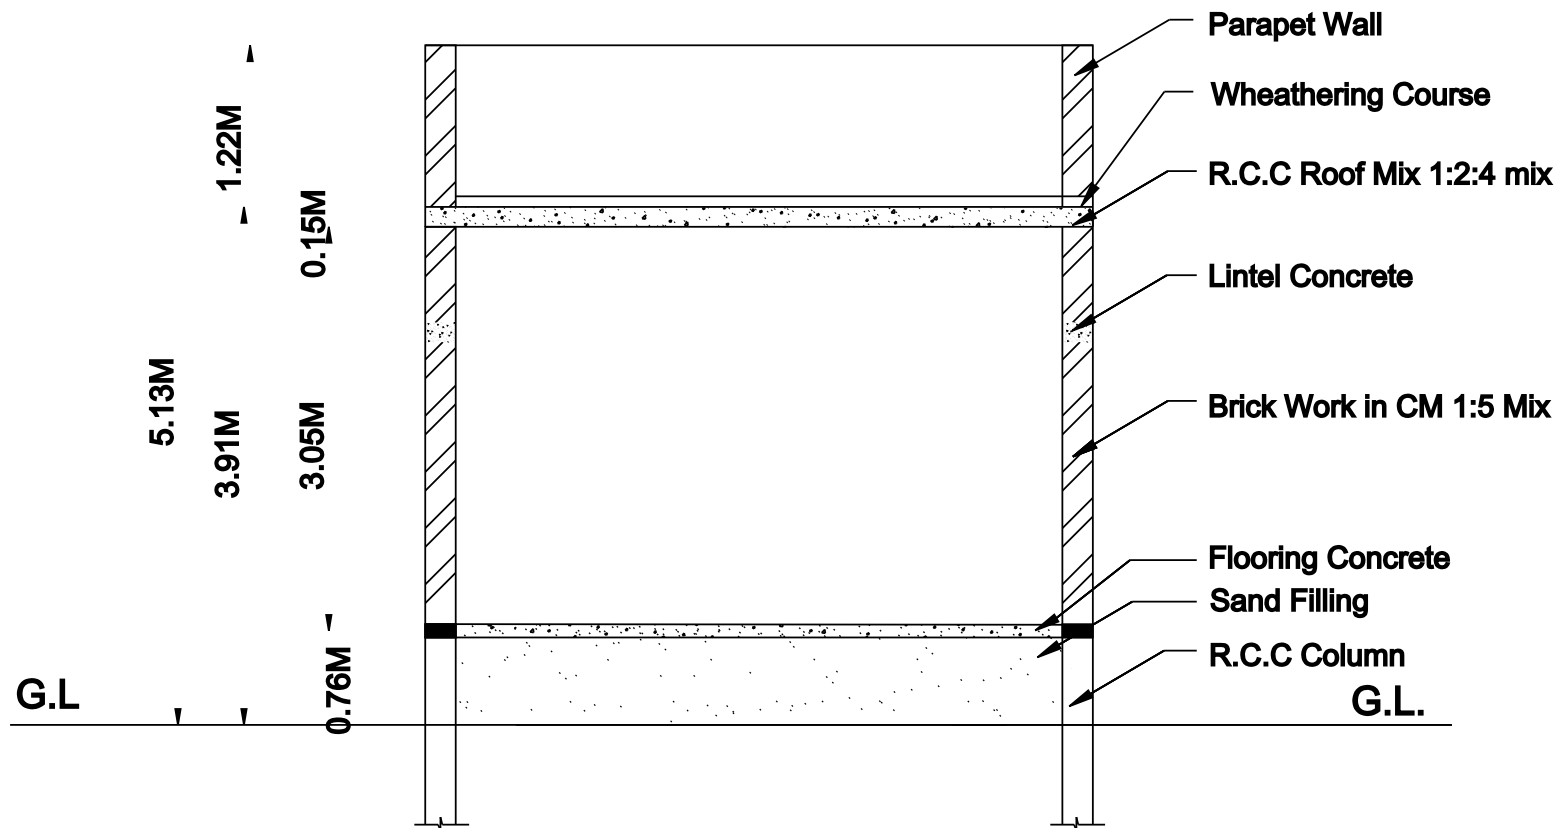


SECTION ON - AA

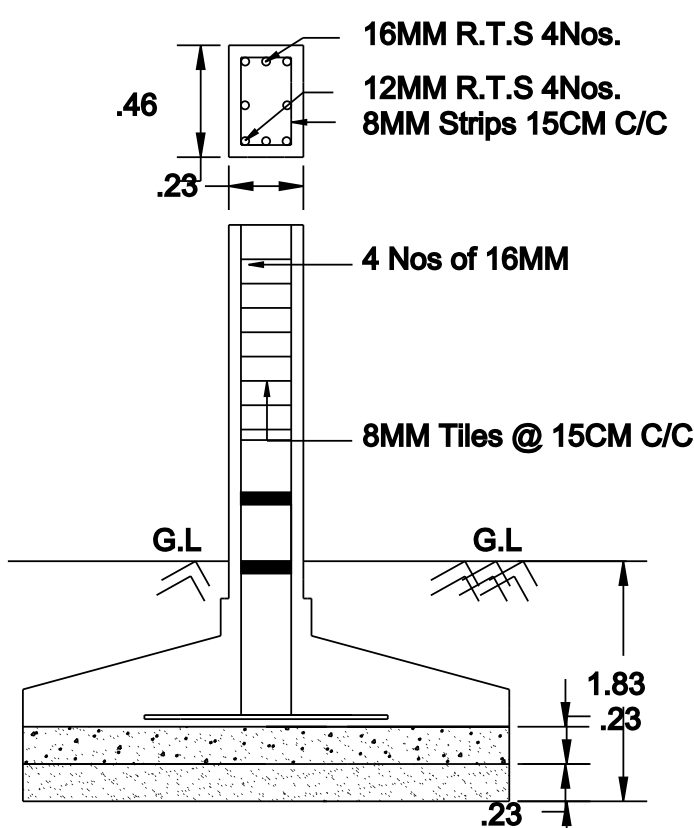


RCC COLUMN DETAILS

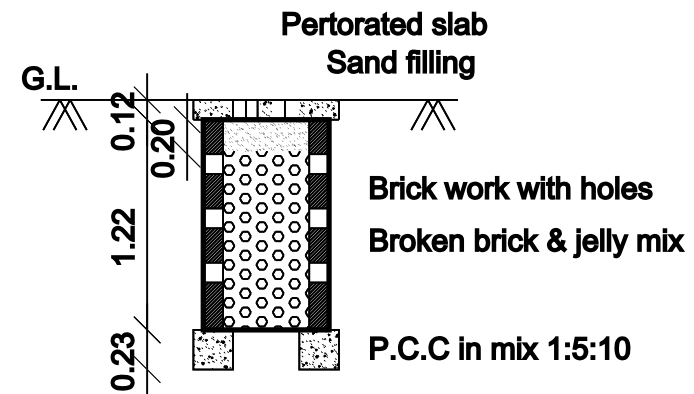


PERCOLATION PIT FOR 30 Sq. m.
(Scale:- 1:50)

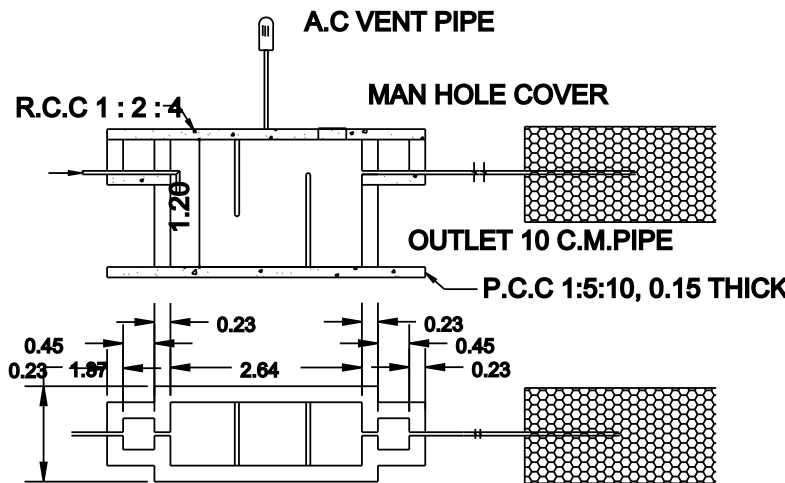

SEPTIC TANK DETAILS

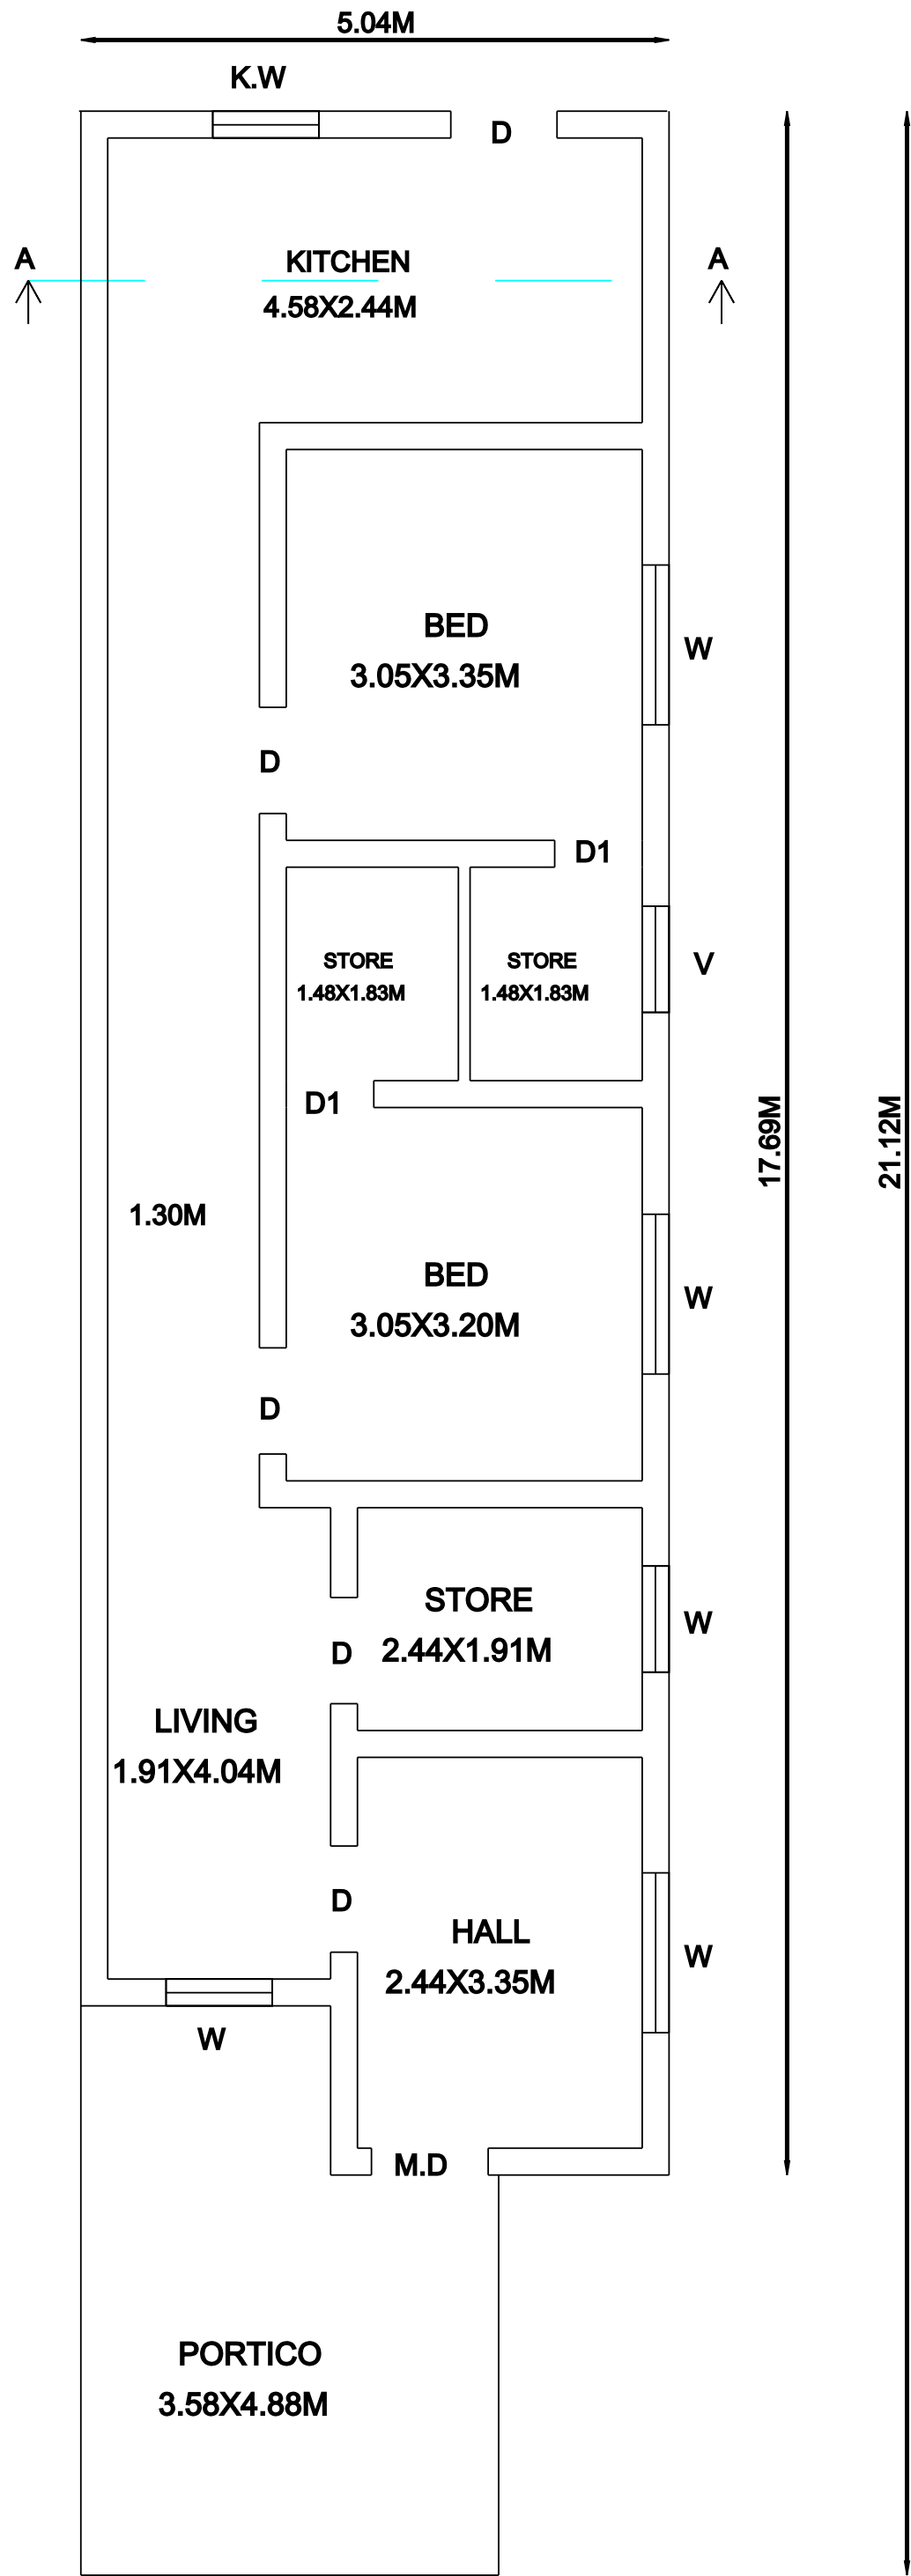


PLAN

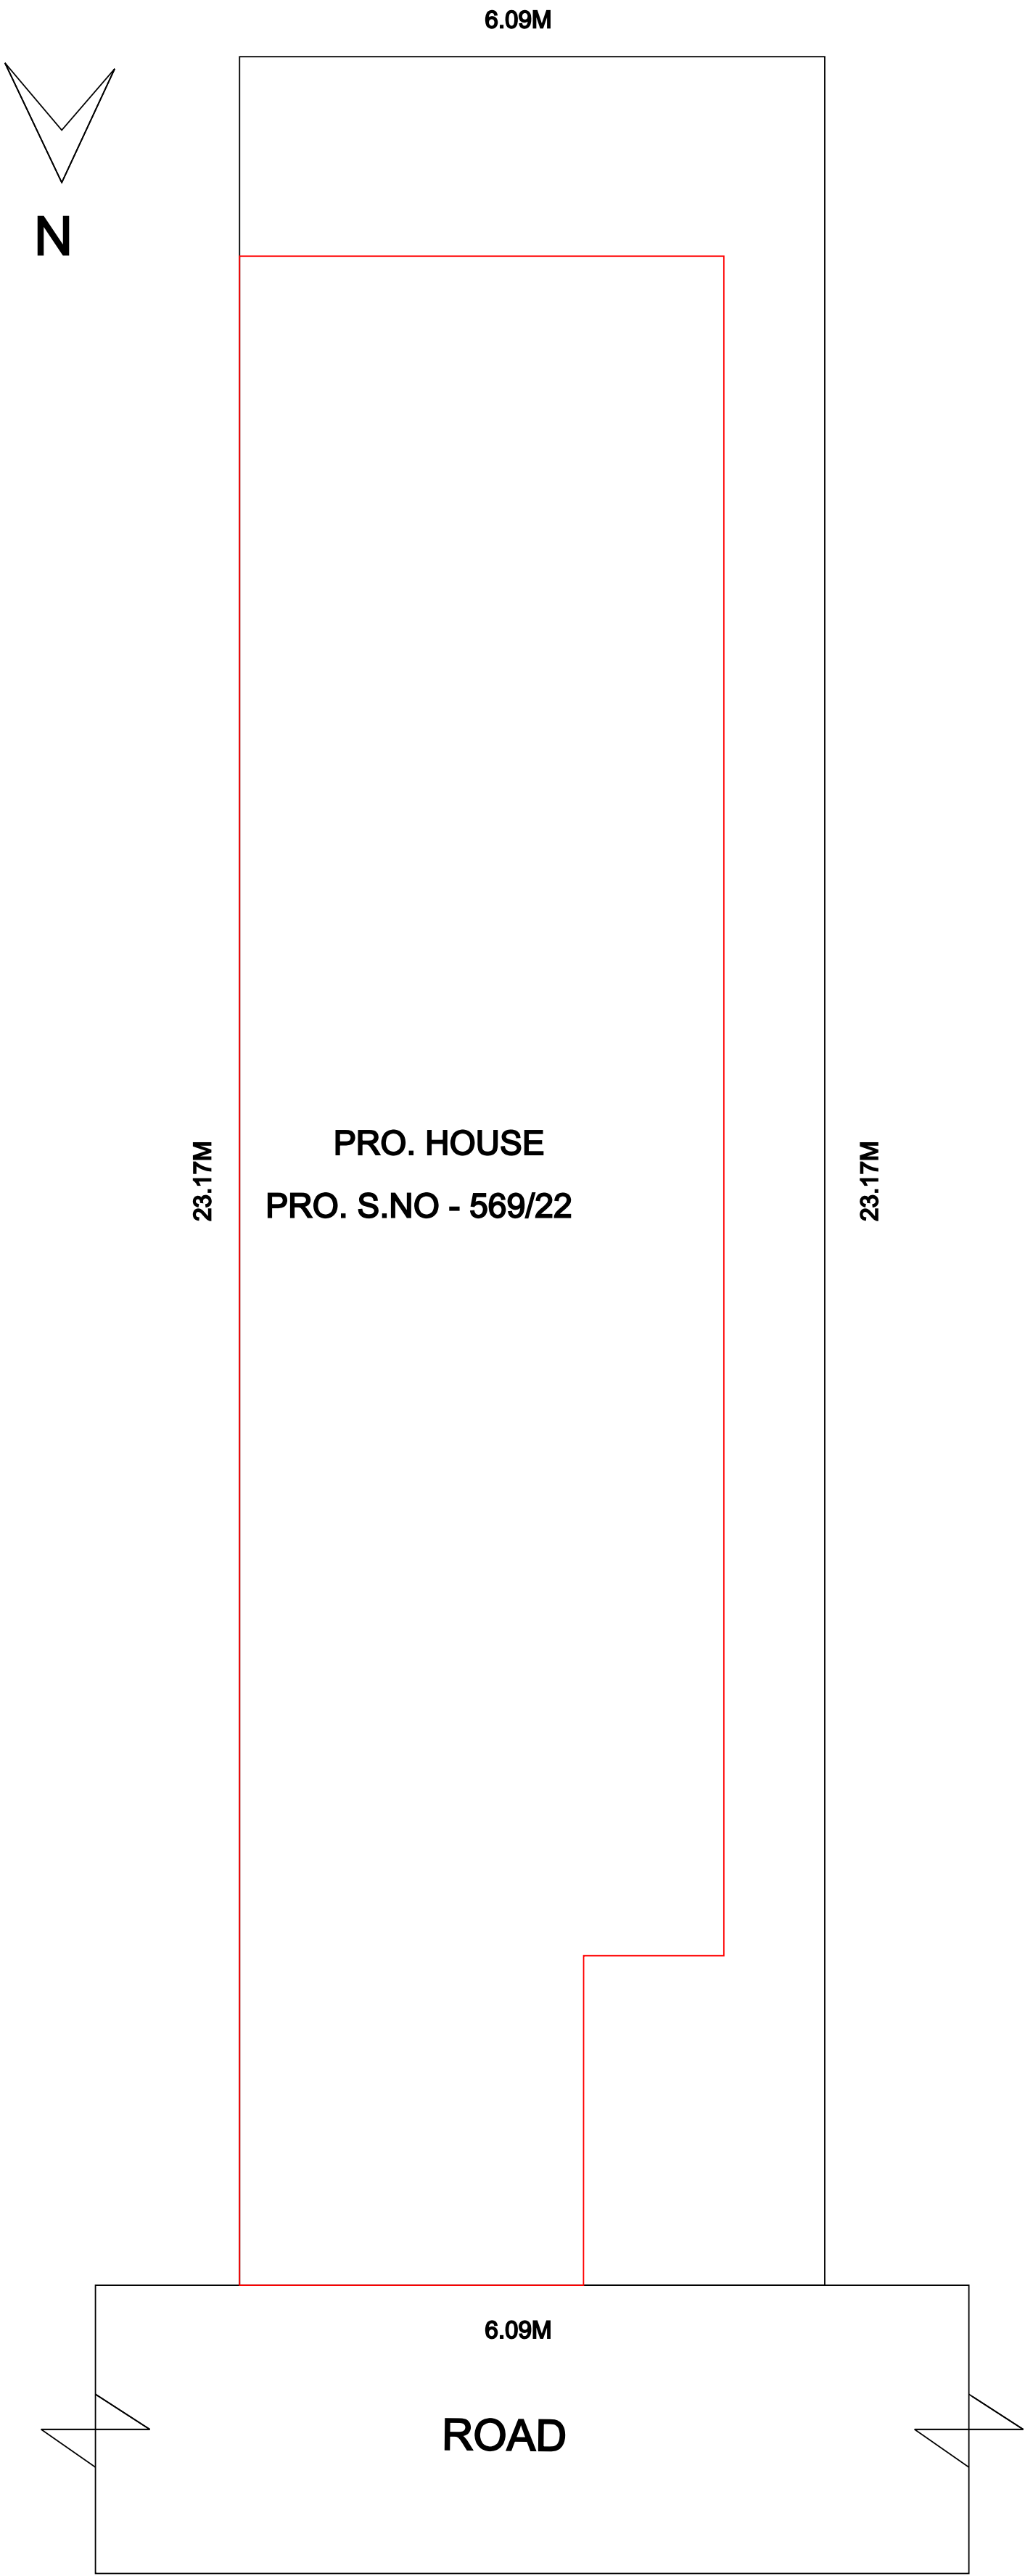

SITE PLAN

House of KovilRaj Nadar Groups

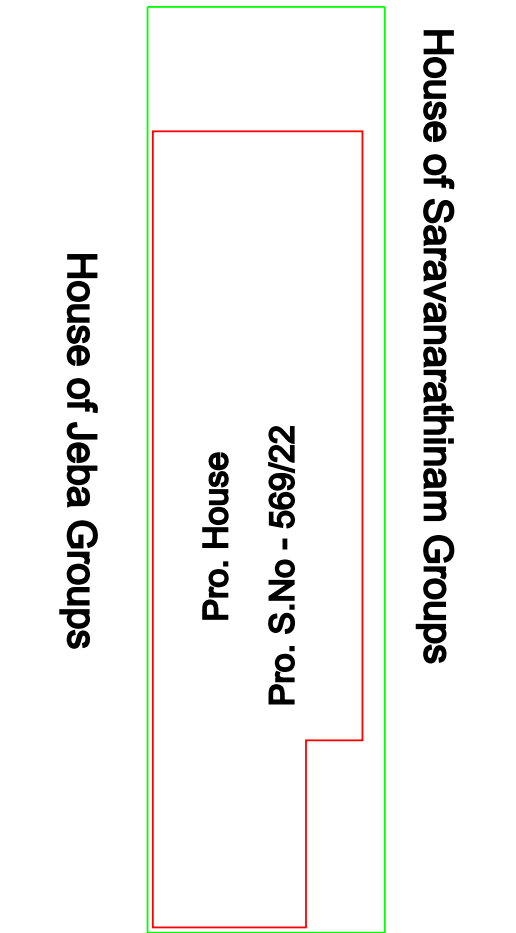

ASIRVATHAPURAM -1

KEY PLAN (N.T.S)

AREA DETAILS		SQ.FT	SQ.MT
	SITE AREA	1520.00	141.26
	DEMOLISH AREA	387.50	36.00
	PRO. HOUSE PLINTH AREA	1091.90	101.44
	OPEN SPACE AREA	428.62	39.82
	ROAD		

FSI : 0.72 PLOT COVERAGE 71.81 %

SCHEDULE OF JOINERIES		
M.D	MAIN DOOR	1.00 x 2.13
D	DOOR	0.91 x 2.13
D1	DOOR	0.76 x 2.13
W	WINDOW	1.37 x 1.37
K.W	KITCHEN WINDOW	1.37 x 0.91
V	VENTILATOR	0.91 x 0.81

ALL DIMENSIONS ARE IN METRE

SCALE = 1:100

APPLICANT

ENGINEER

OFFICE USE

