


PLAN SHOWING THE PROPOSED CONSTRUCTION OF GROUND FLOOR R.C.C DWELLING HOUSE BUILDING



IN SURVEY NO:39/15B3, PATTA NO: 3025, WARD NO:9, SALAIYAM STREE-3, VILATHIKULAM TOWN

PANCHAYAT,THOOTHUKUDI DISTRICT.






OWNER NAME : Mrs.R.RAMALAKSHMI, W/o Mr.RAMAKRISHNAN

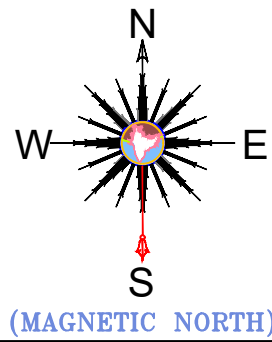

ALL DIMENSION IN METER		
COLOR INDEX & AREA DETAILS		
AREA STATEMENT	SQ.MT	SQ.FT
APPLICANT SITE DOC	250.00	2691.00
SUPER IMPOSED AREA	215.30	2317.48
PRO.GROUND FLOOR	106.24	1143.56
PRO.FIRST FLOOR	0	0
PRO.PORT & STAIR AREA	0	0
TOTAL PROPOSAL AREA	106.24	1143.56
OPEN SPACE	143.76	1547.43
EXISTING BUILDING		
ROAD OR STREET		
TO BE REMOVED		

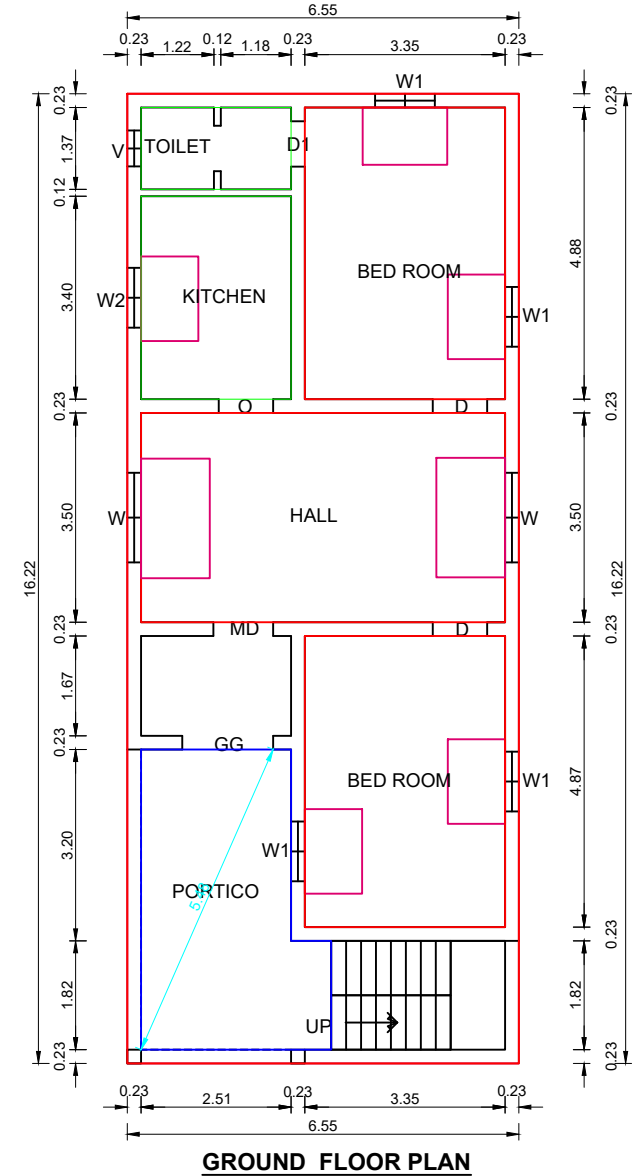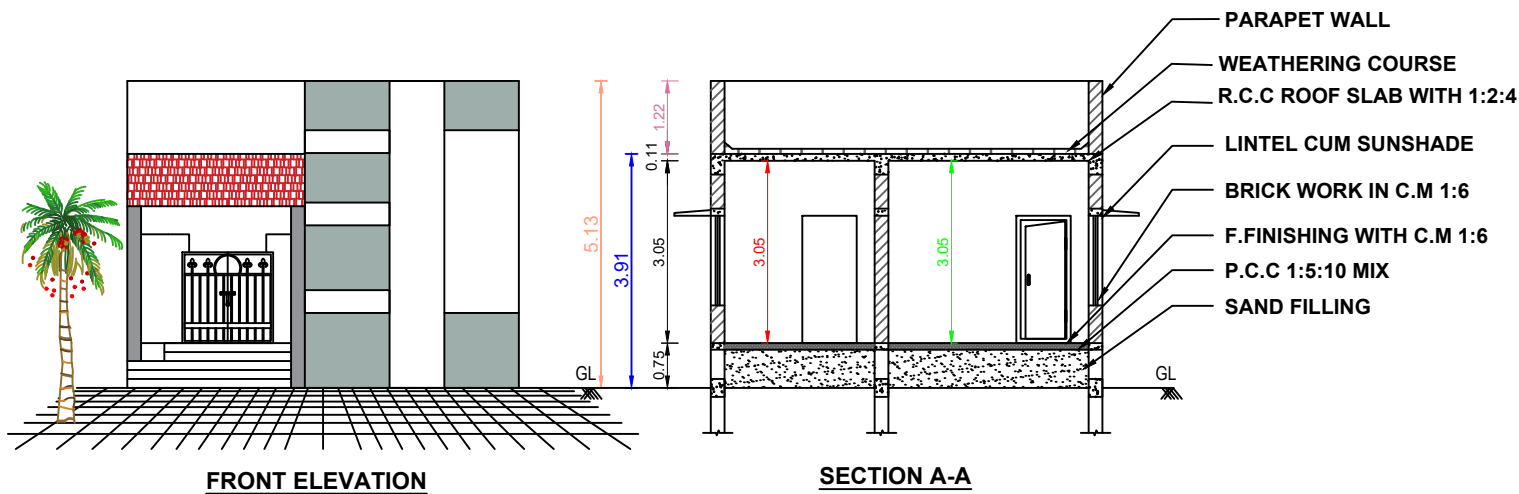

PATHWAY WIDTH 1.80M

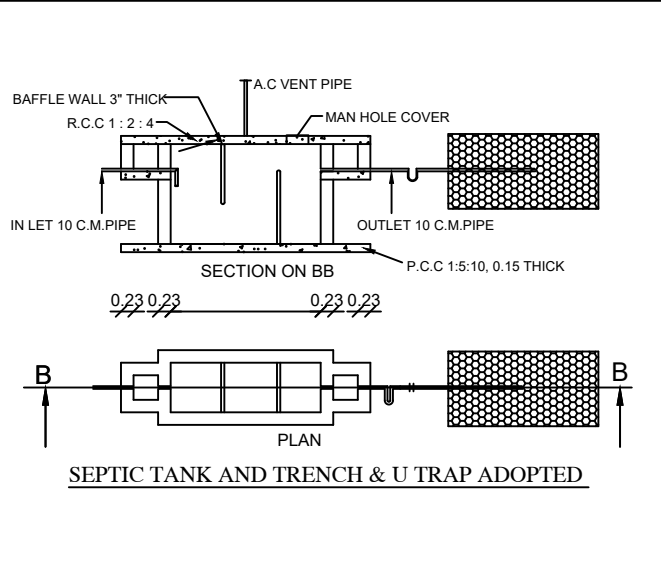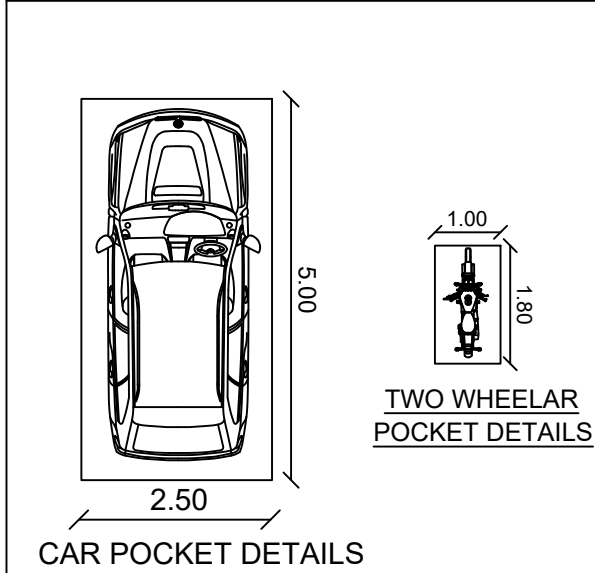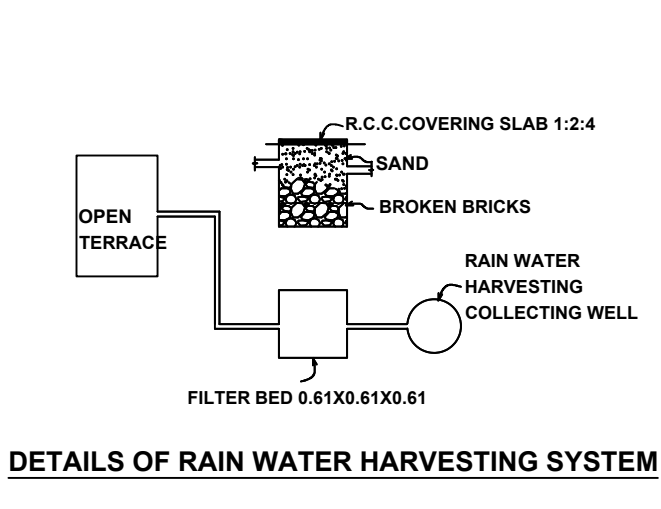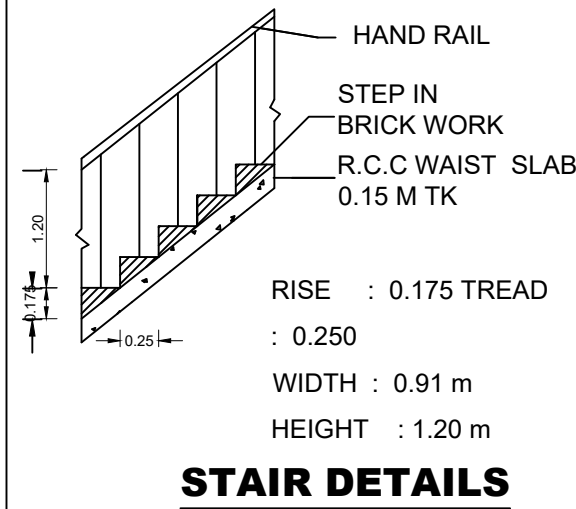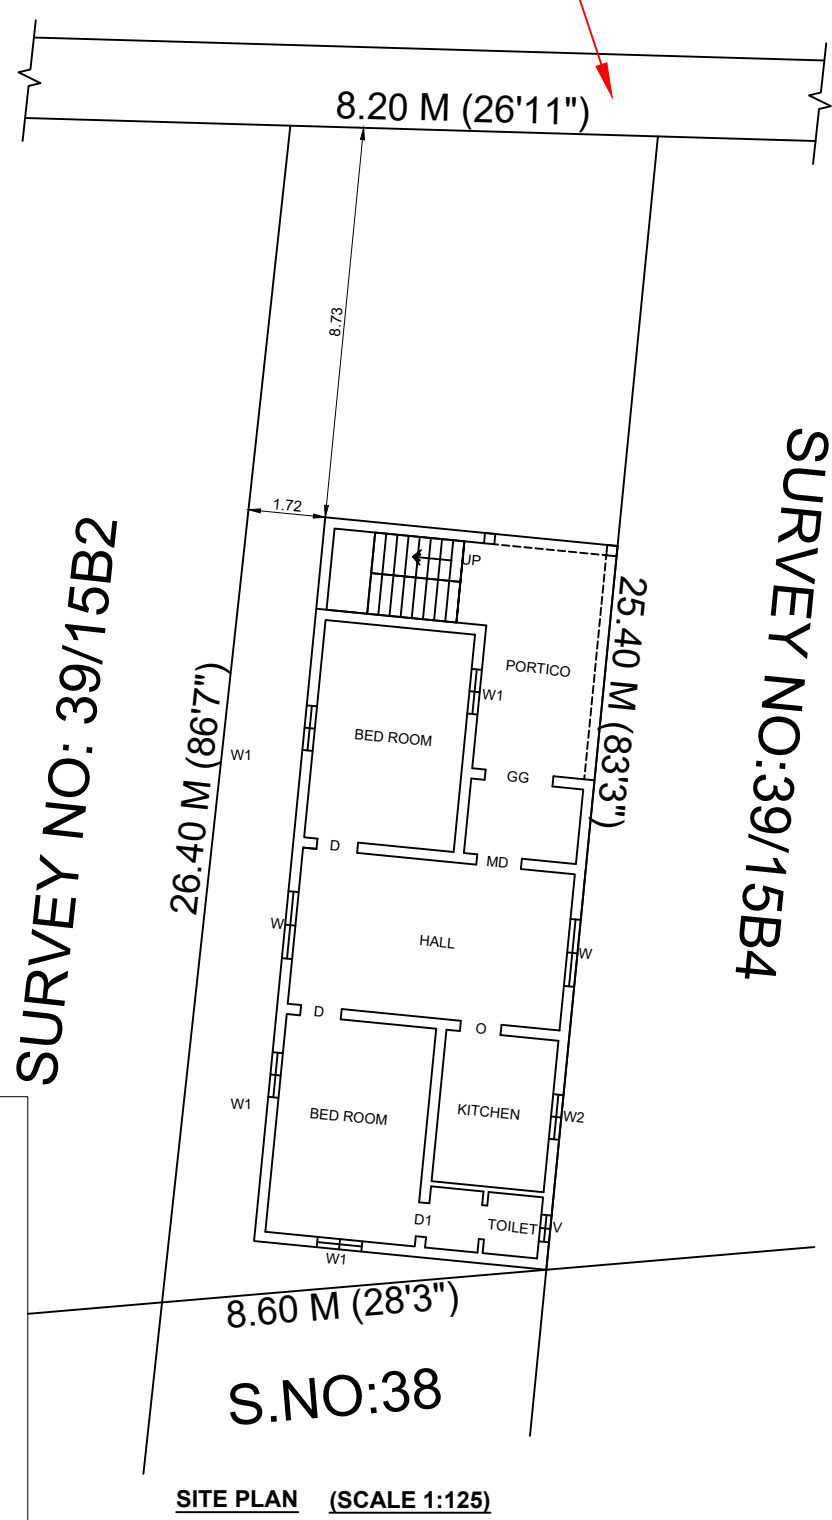

JOINERY DETAILS			
MD	-	MAIN DOOR	- 1.00 X 2.13
GG	-	GRILL GATE	- 1.52 X 1.83
D	-	DOOR	- 0.91 X 2.13
D1	-	DOOR	- 0.76 X 2.13
O	-	OPEN	- 0.91 X 2.13
W	-	WINDOW	- 1.22 X 1.50
W1	-	WINDOW	- 1.00 X 1.22
W2	-	WINDOW	- 0.91 X 1.00
V	-	VENTILATOR	- 0.60 X 0.60

PARKING DETAILS	
TOTAL PROPOSED AREA	= 106.24 SQ.MT
PROVIDED CAR	= 0
PROVIDED TWO WHEELER	= 01

FLOOR SPACE INDEX	
SUM OF ALL FLOOR AREA	= 106.24 Sq.m
SITE AREA	= 250.00 Sq.m
FSI =	$\frac{\text{SUM OF ALL FLOOR AREA}}{\text{PLOT AREA}}$
	$= \frac{106.24}{250.00} = 0.42$
	$= 0.42 < 2.0$

LAND AND BUILDING OWNER	
E.R.A.MURUGAN, B.E., REGISTERED ENGINEER GR-II PANCHAYAT UNION VILATHIKULAM, PH:9443479098	
REGISTERED ENGINEER.	

