

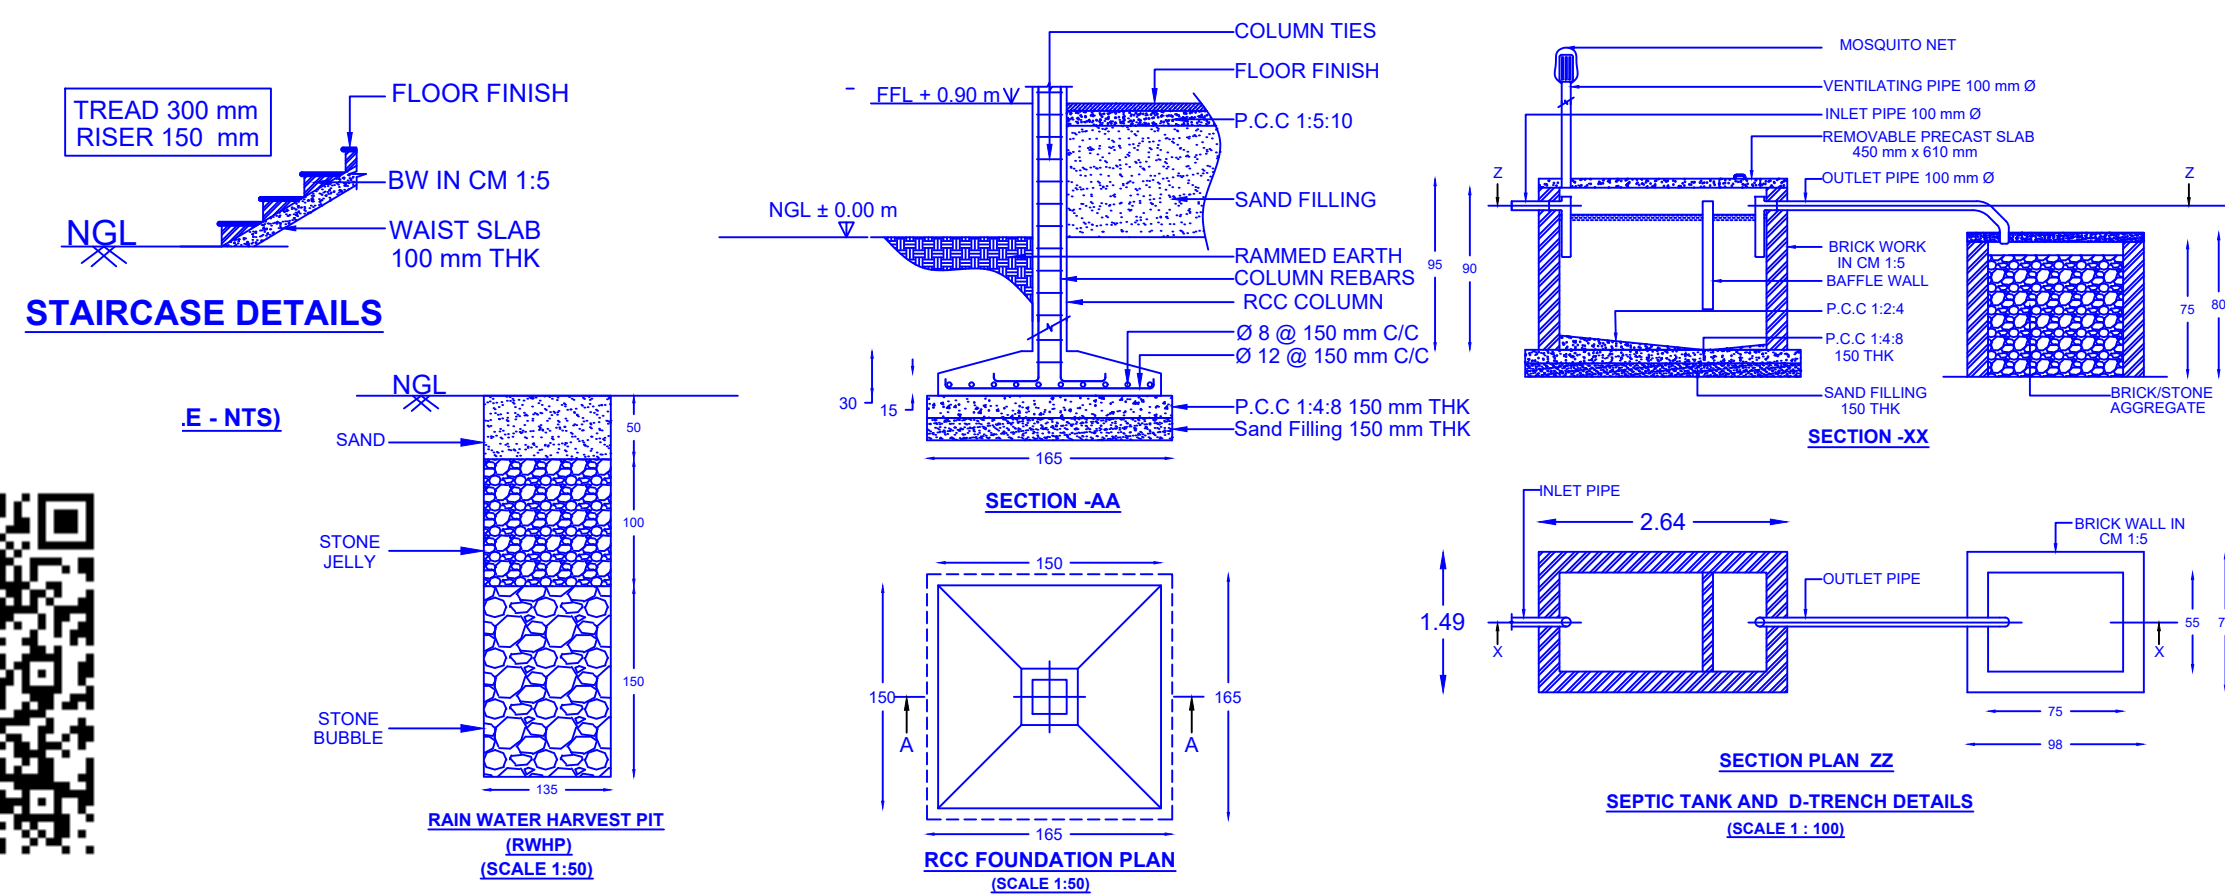
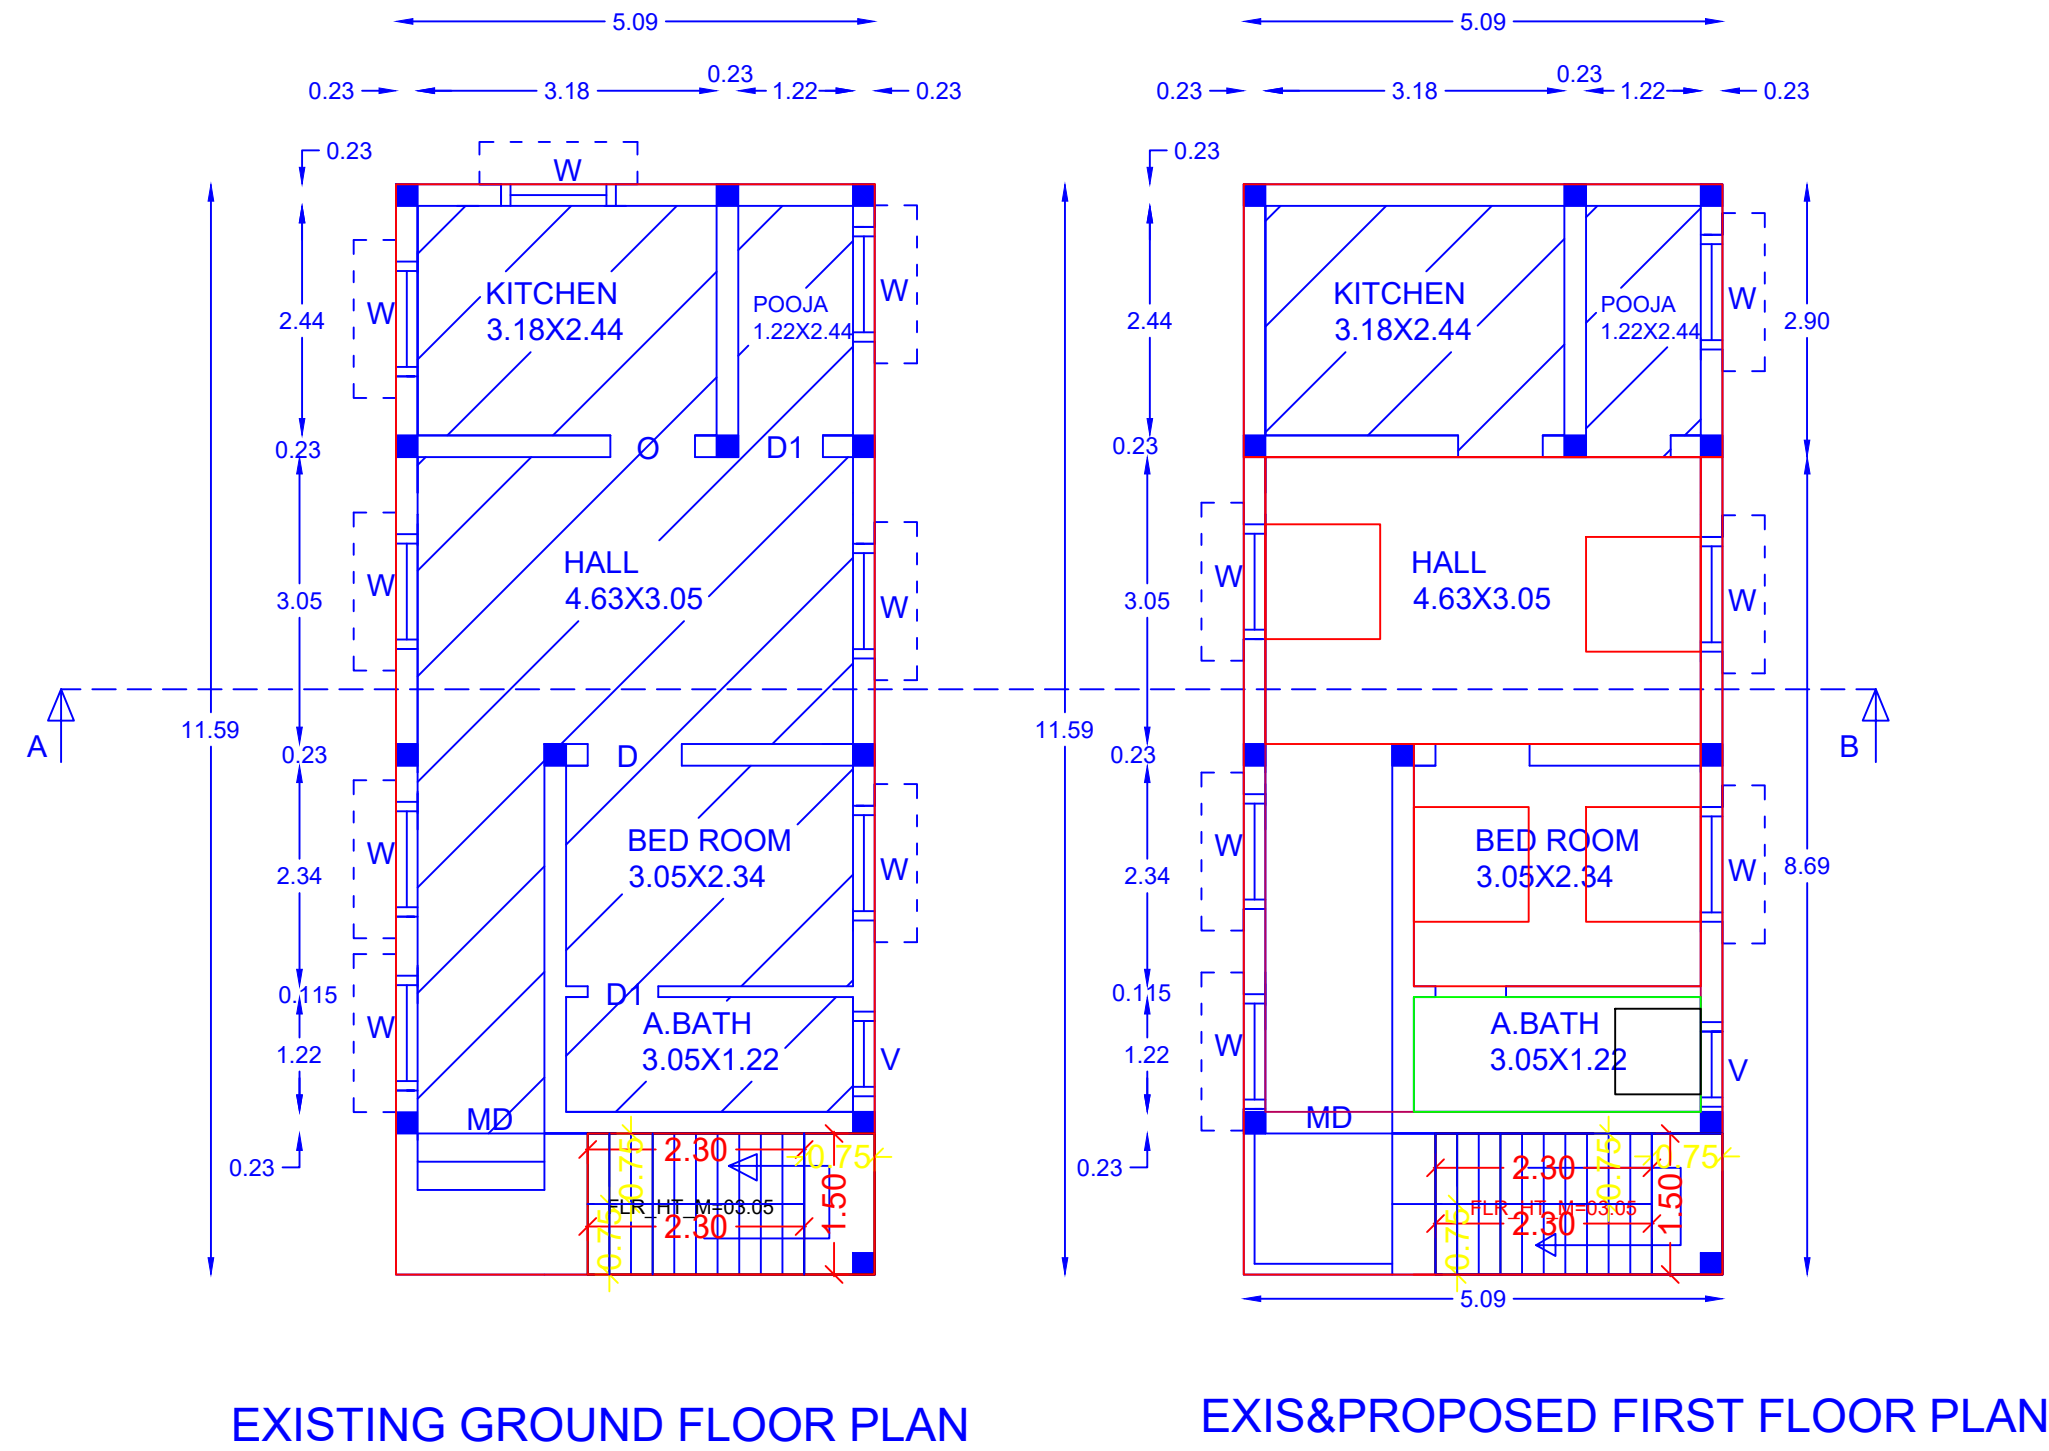



PLAN SHOWING THE PROPOSED ADDITIONAL CONSTRUCTION OF RCC RESIDENTIAL FIRST FLOOR BUILDING,
SURVEY NO: 119/99A ,DOOR NO:42/1,42/3,WARD NO:3(OLD NO:15), PLOT NO:10 (EAST PART) AT EAST CAR STREET ,
ETTAYAPUARM TOWN PANCHAYAT ETTAYAPURAM TALUKA, THOOTHUKUDI DISTRICT.
Applicant's Name :Mr.V.SIVAKUMAR S/O VELUSAMY

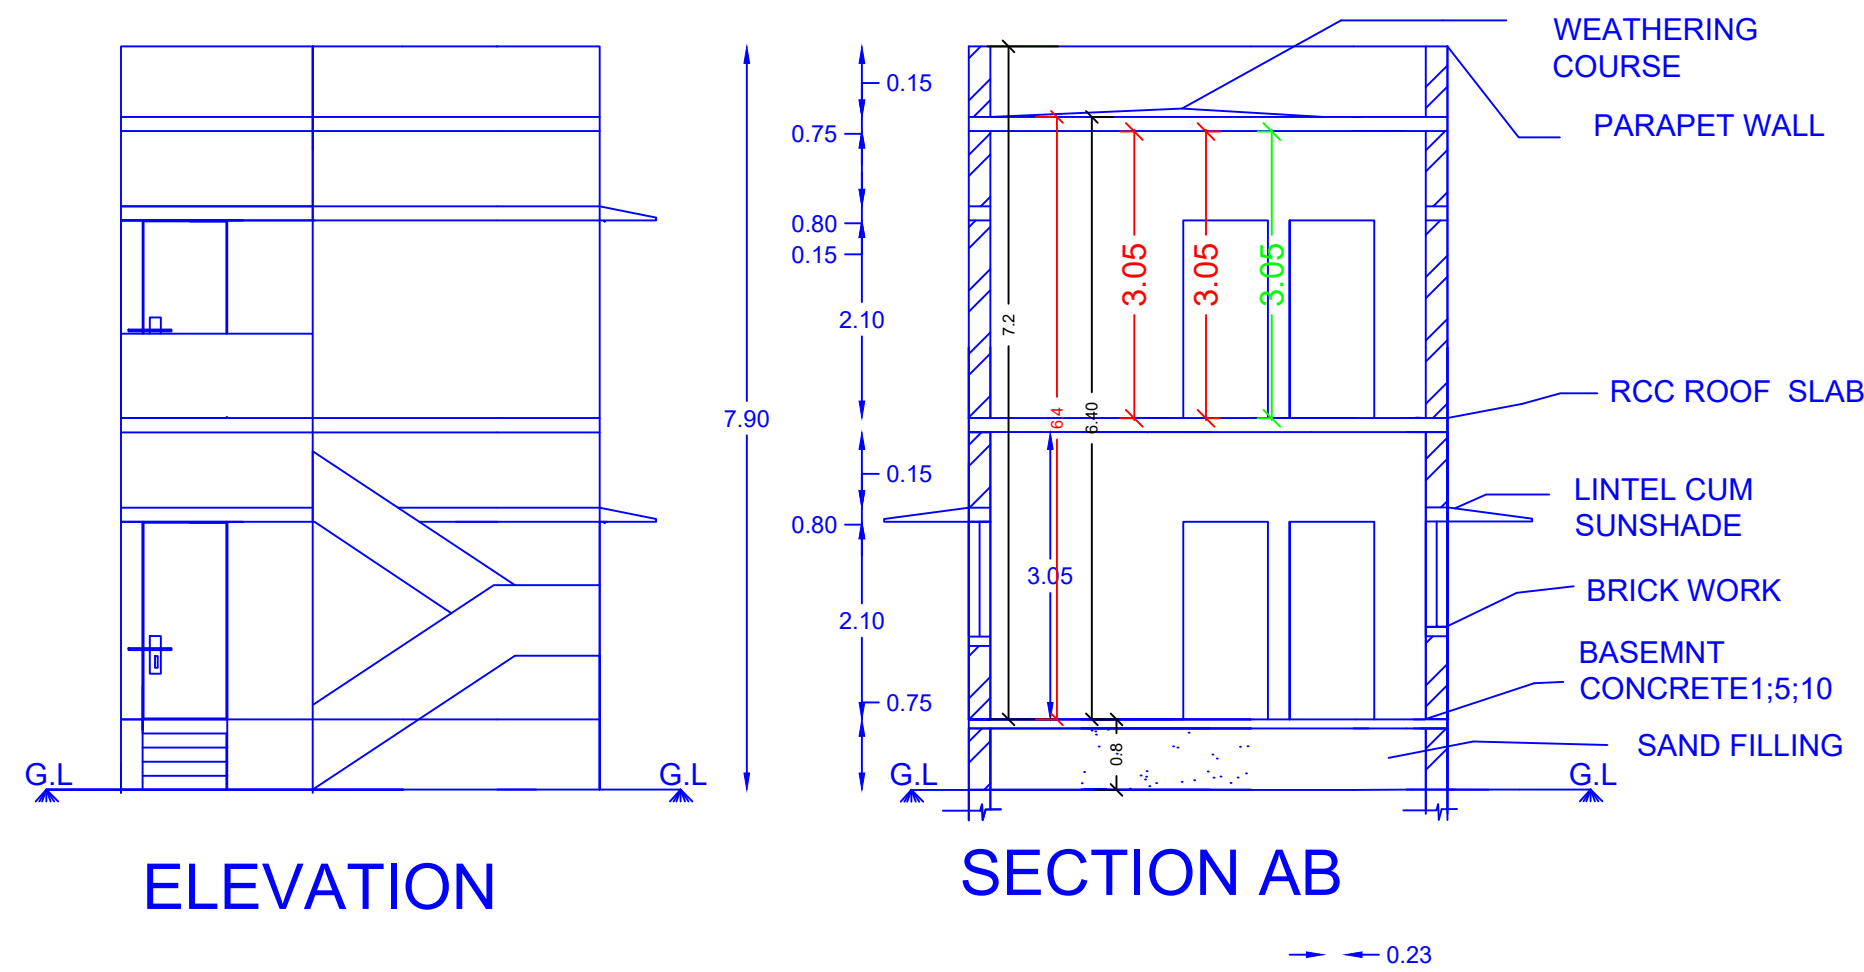

ARUPPU KOTTAI ROAD

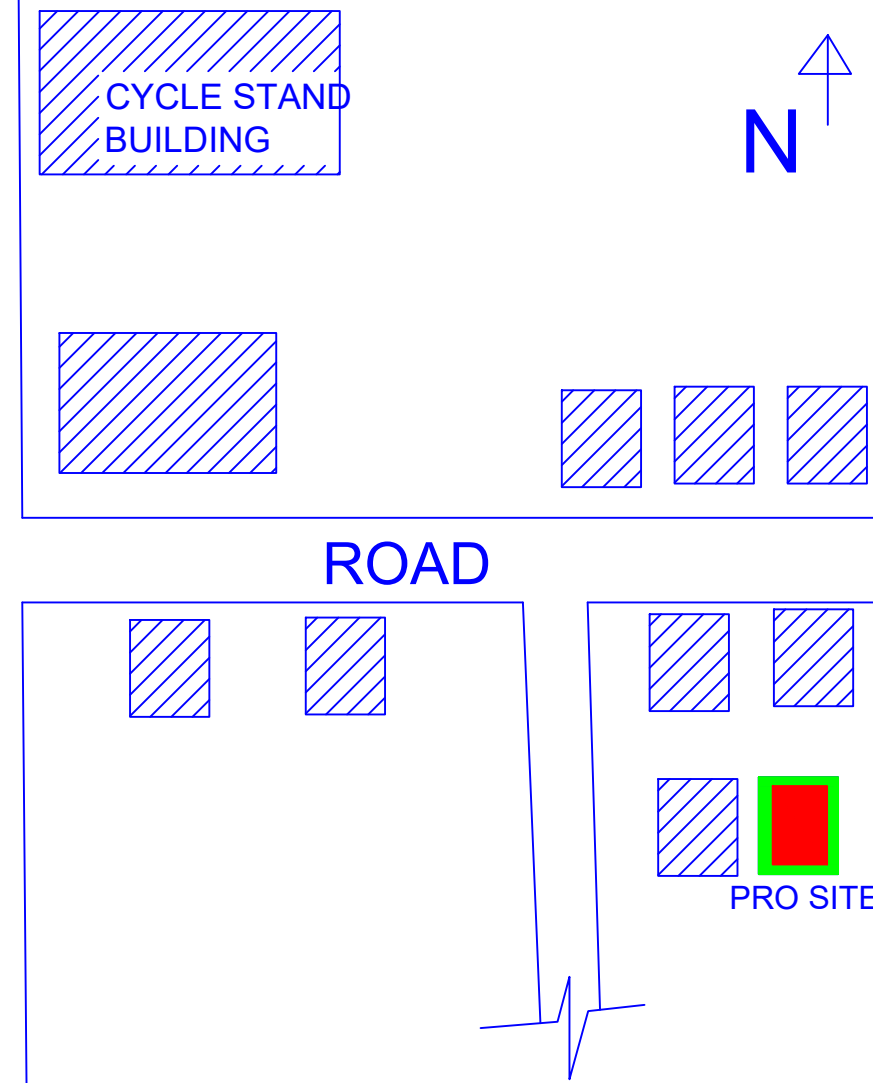

KEY PLAN

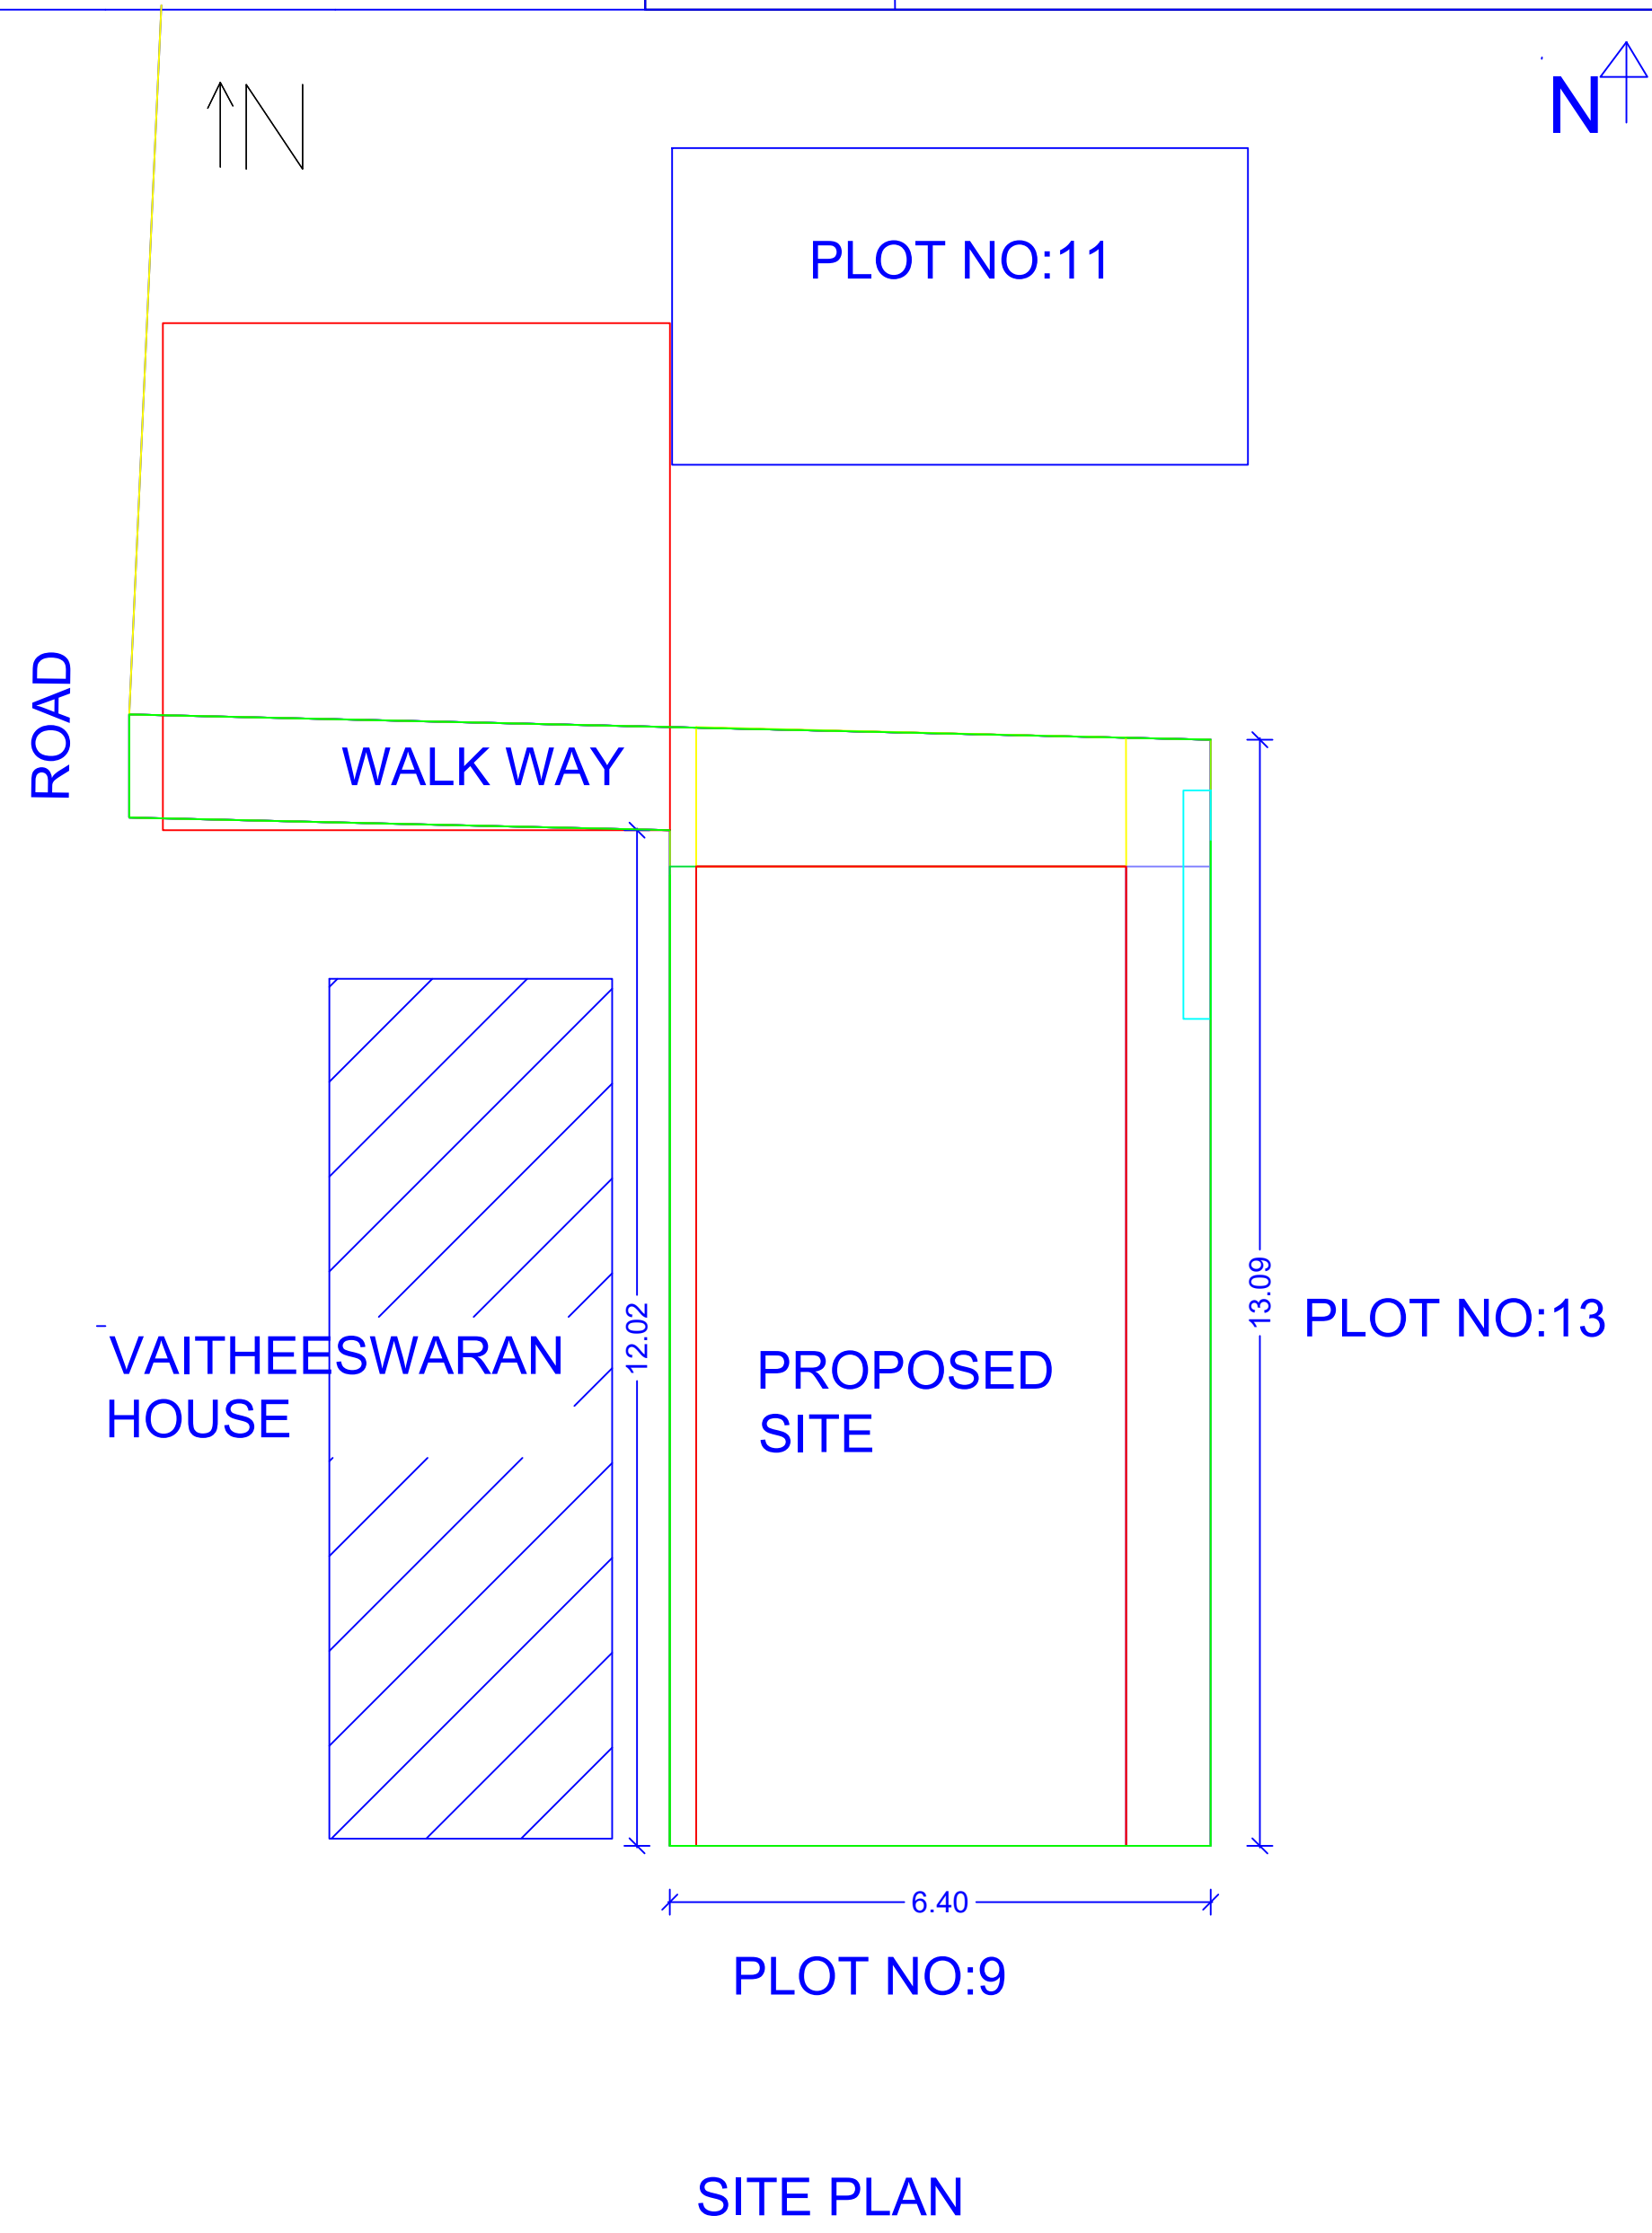

REFERENCE:-

PARTY SITE	
PROPOSED BUILDING	
EXG . BUILDING	
ROAD	

ALL DIMENSIONS ARE IN METERS (SCALE 1:100)

AREA DETAIL	SQ.MT	SQ.FT
TOTAL SITE AREA	92.21	992.25
EXISTING.G.F AREA	58.99	634.76
EXISTING.F.F AREA	14.76	158.82
PROPOSED.F.F AREA	44.23	475.93
OPEN SPACE AREA	33.22	357.44

JOINERY:-

MD - MAIN DOOR	- 1.00X2.10
D - DOOR	- 0.90X2.10
D1 - DOOR	- 0.75X2.10
W - WINDOW	- 1.22X1.22
V - VENTILATOR	- 0.90X0.75

APPLICANT:-

ENGINEER:-

M.MUTHUKUMAR
M.MUTHU KUMAR
LICENSED BUILDING SURVEYOR&
LAND SURVEYOR.LS.NO.2022/10/0012
MKCONSTRUCTION,ETTAYAPURAM
PH.NO:9159345484