
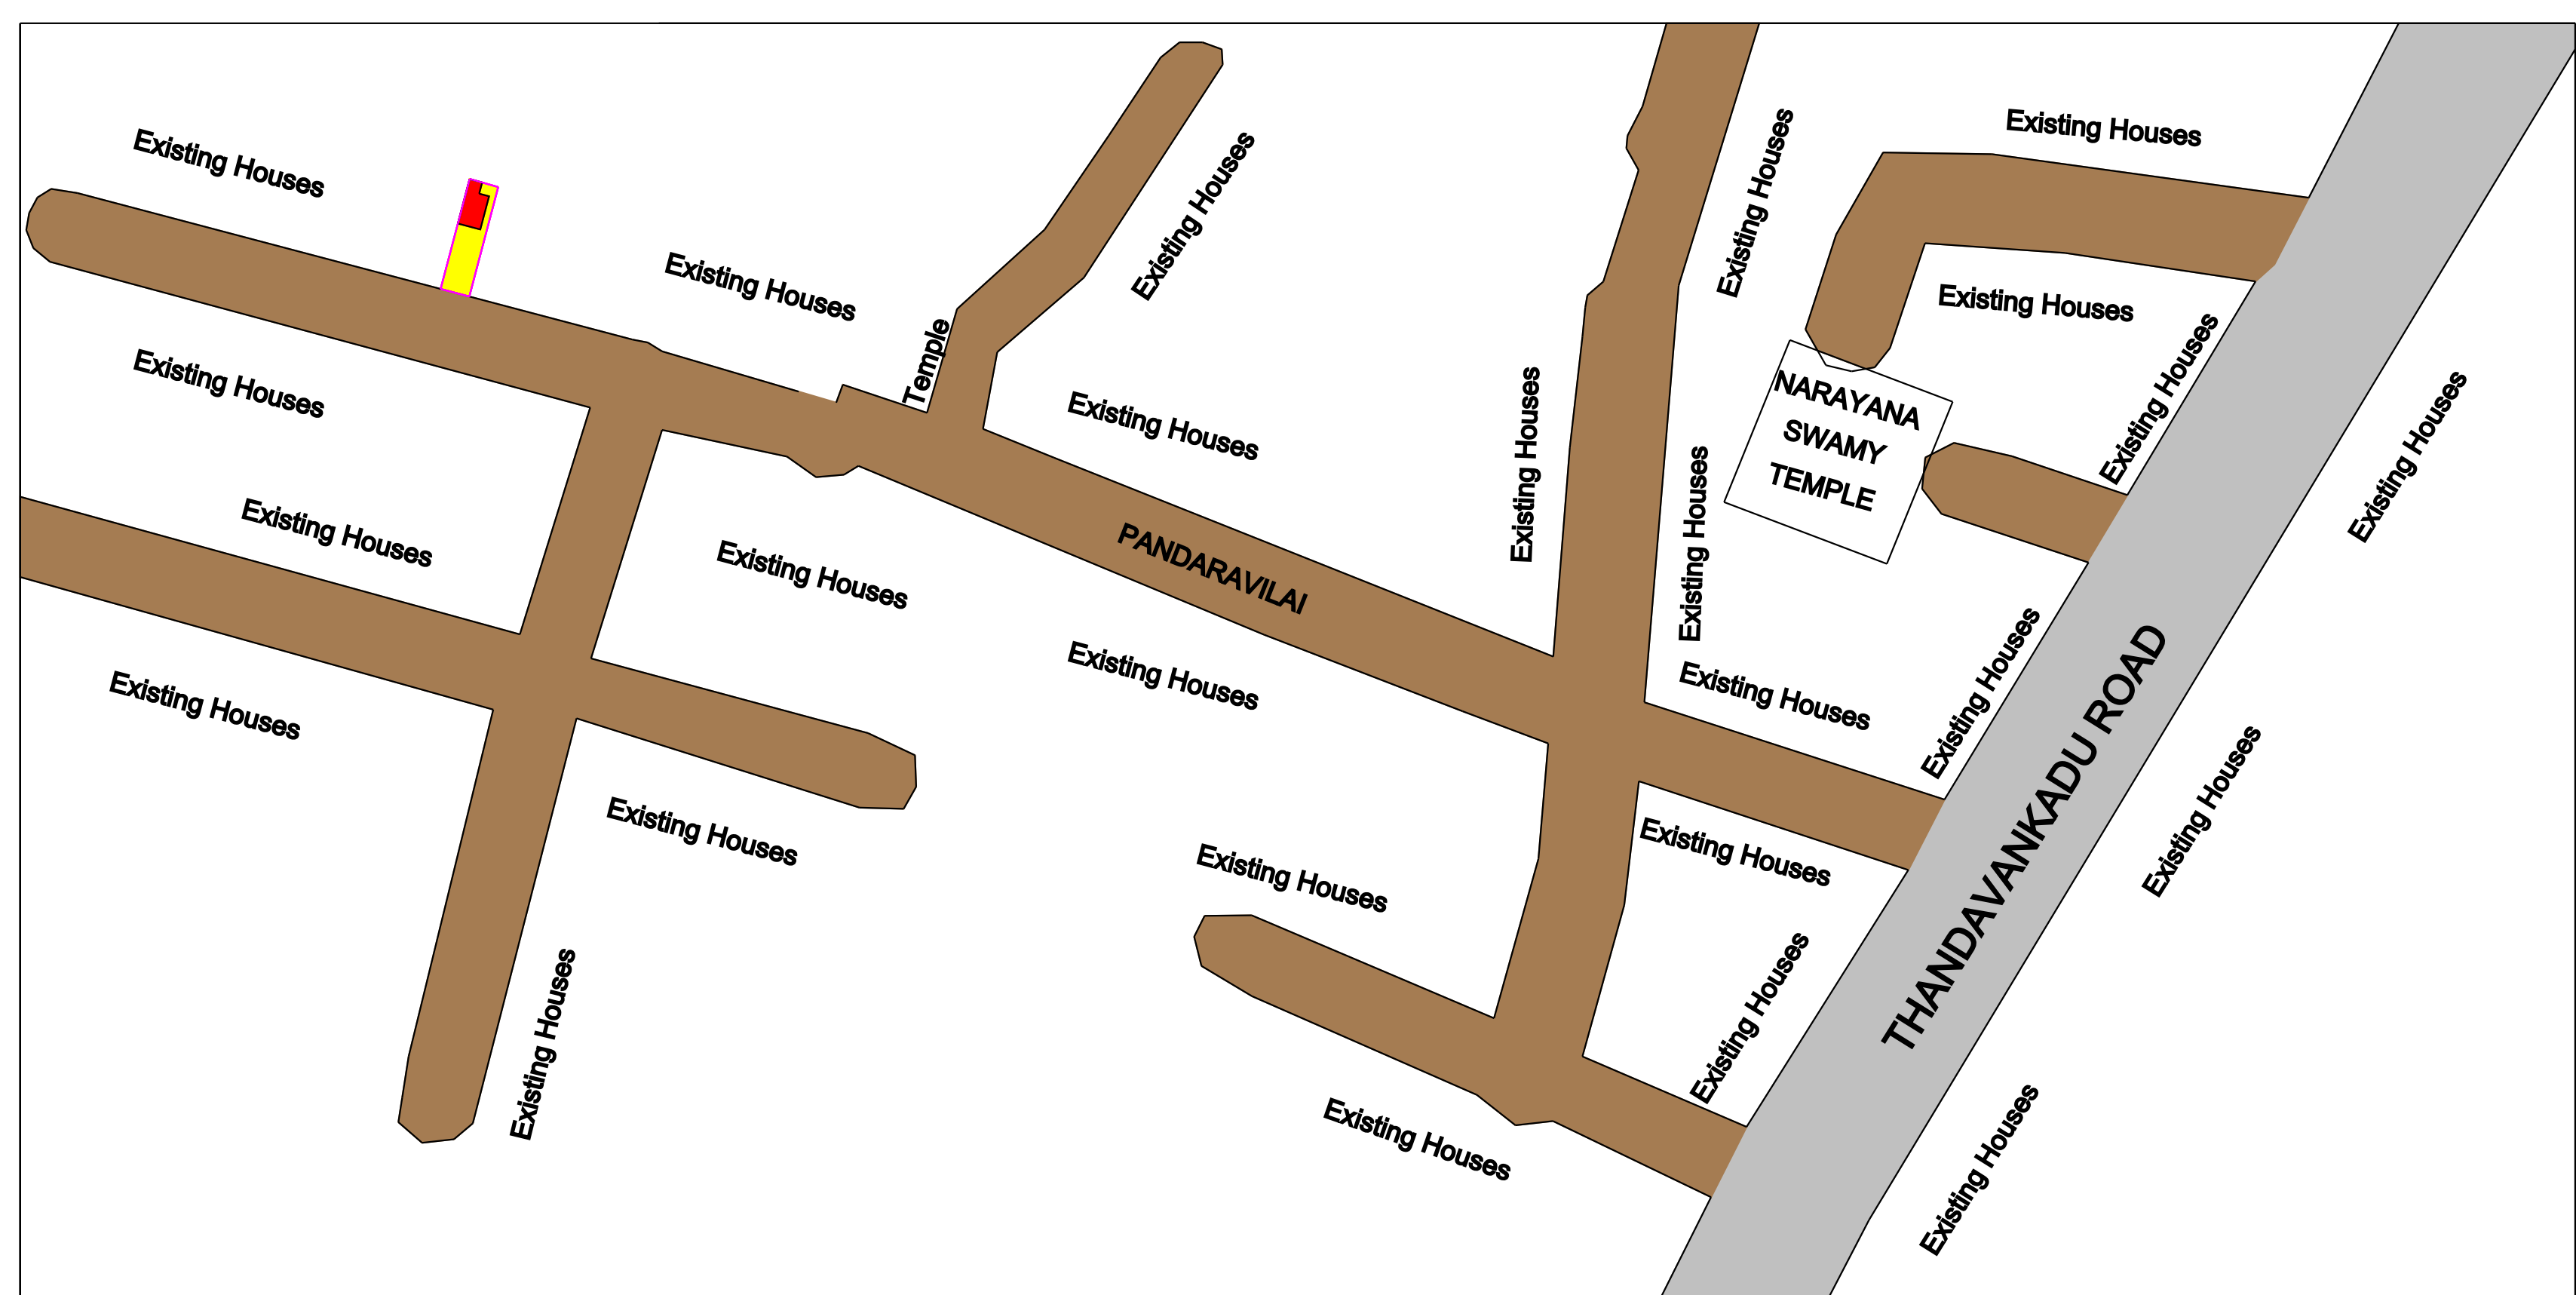
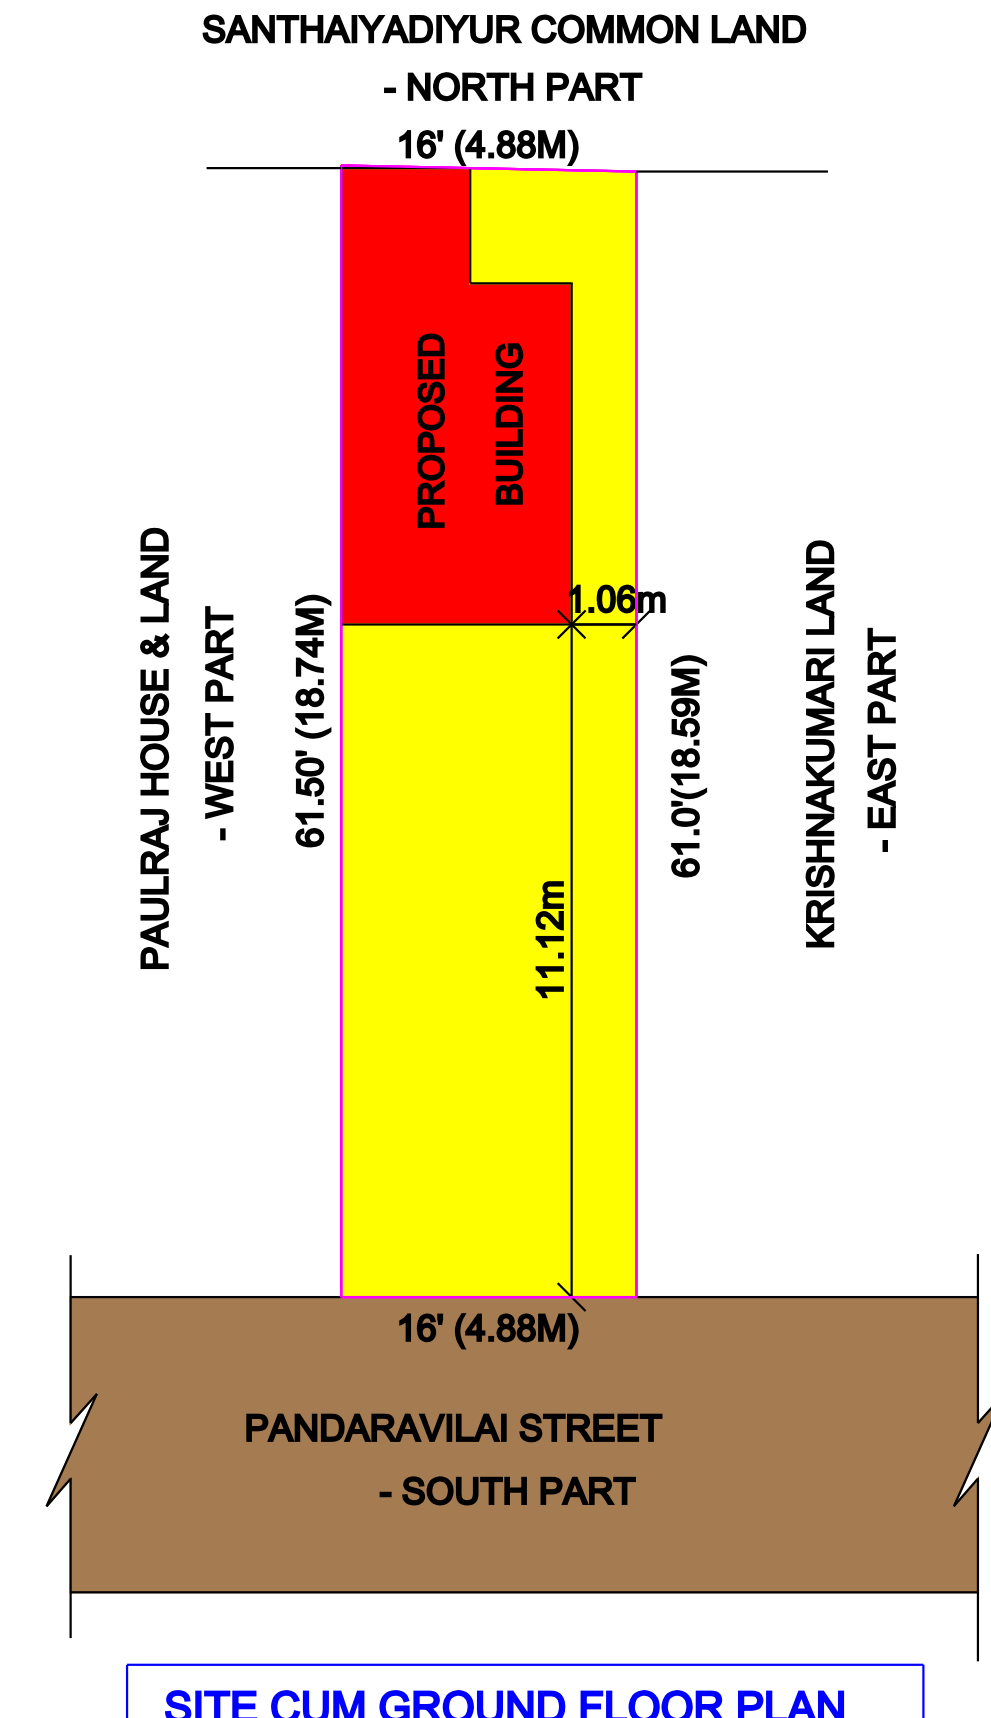
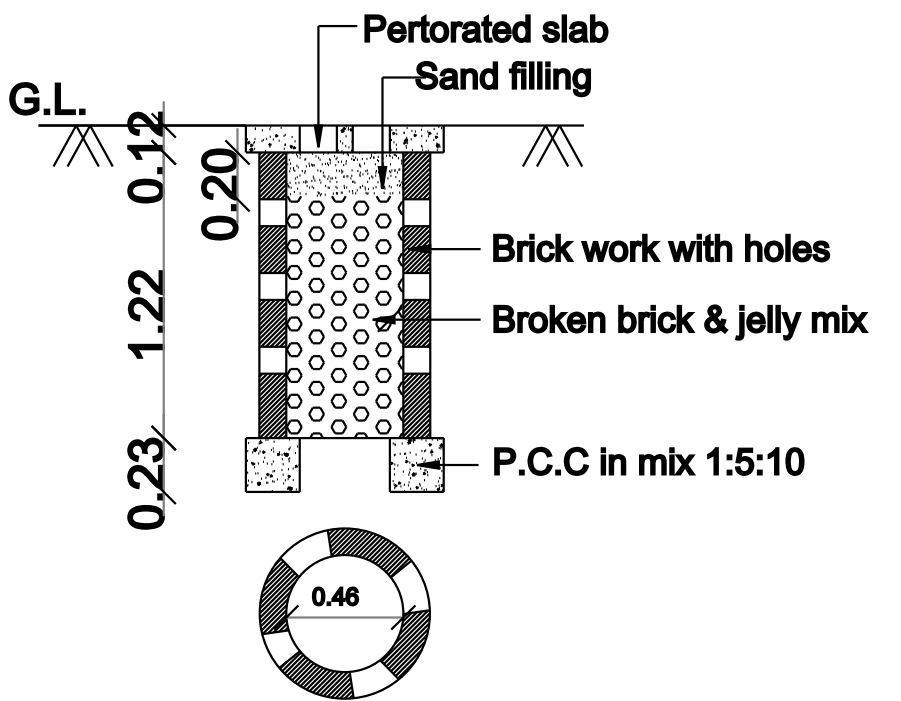
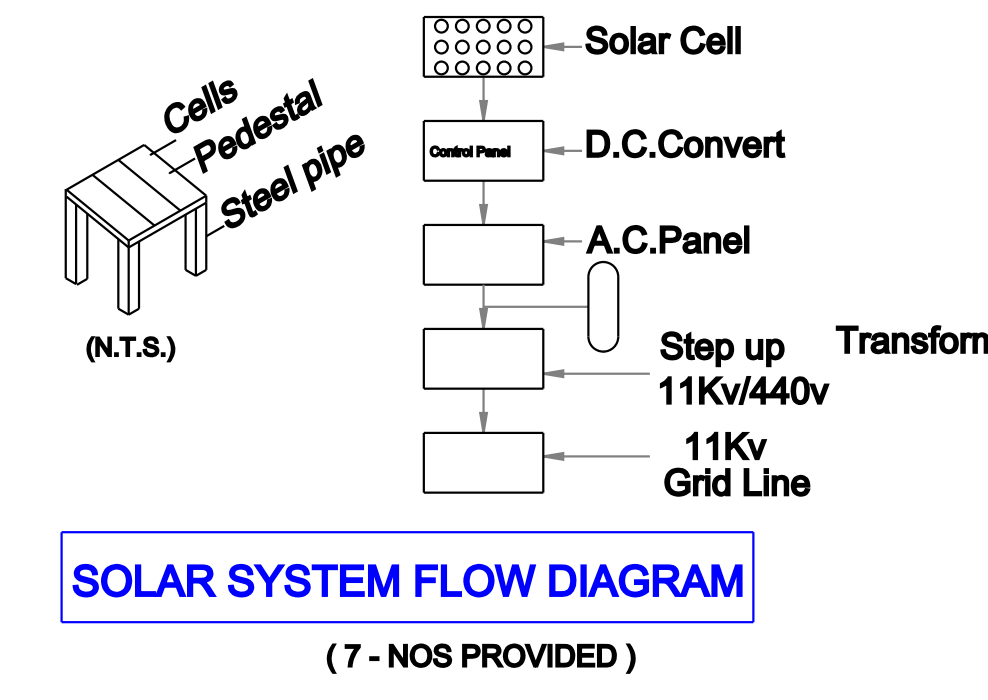
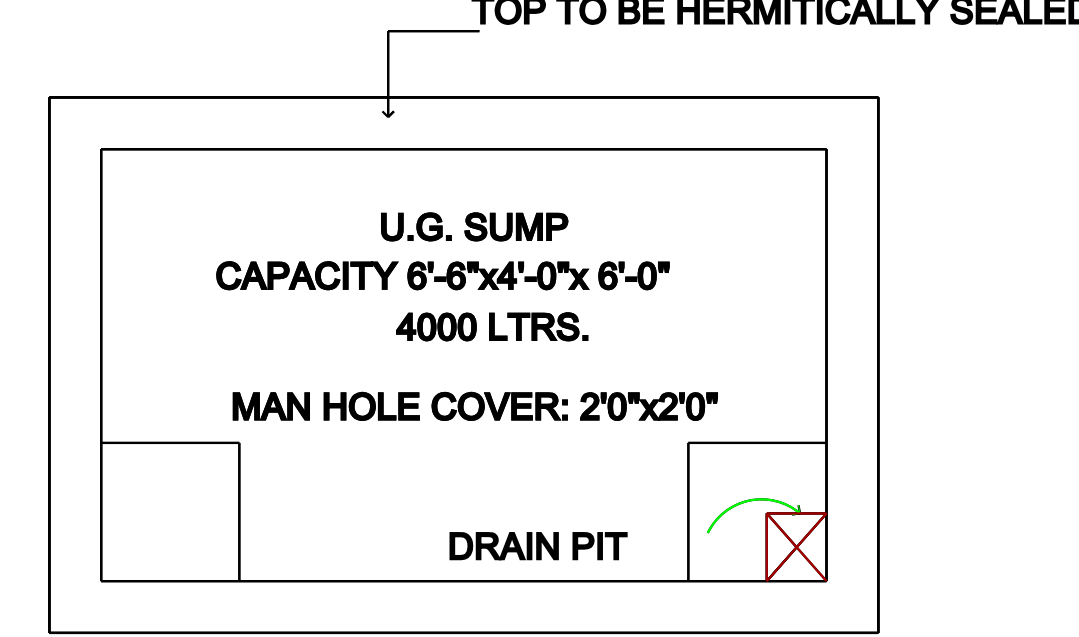
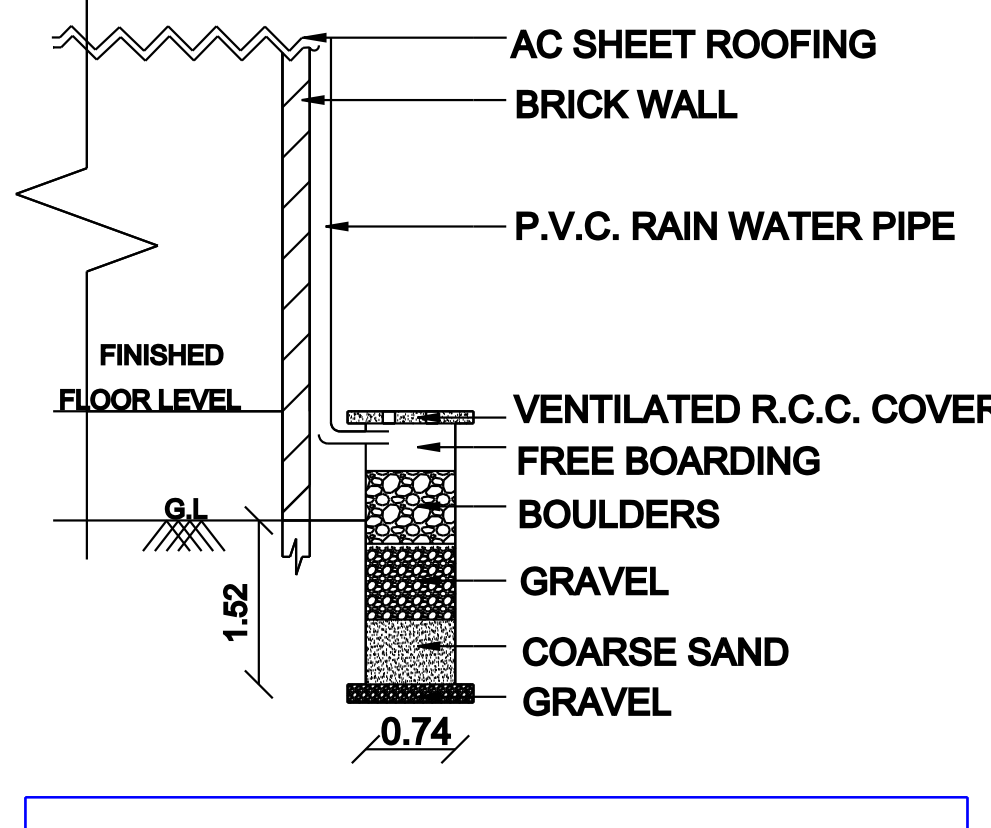
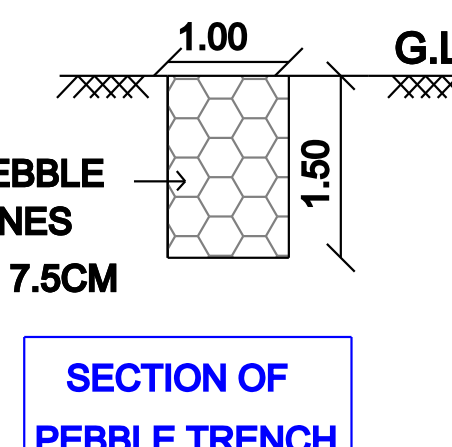
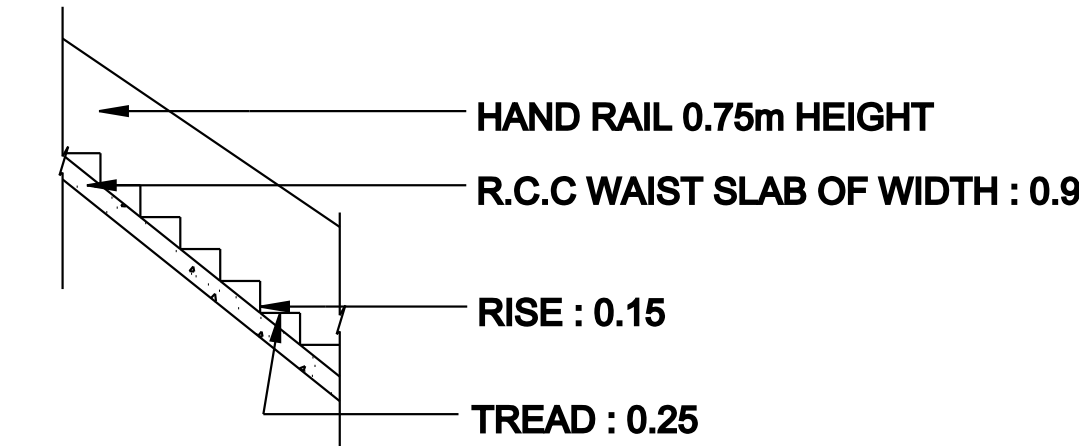
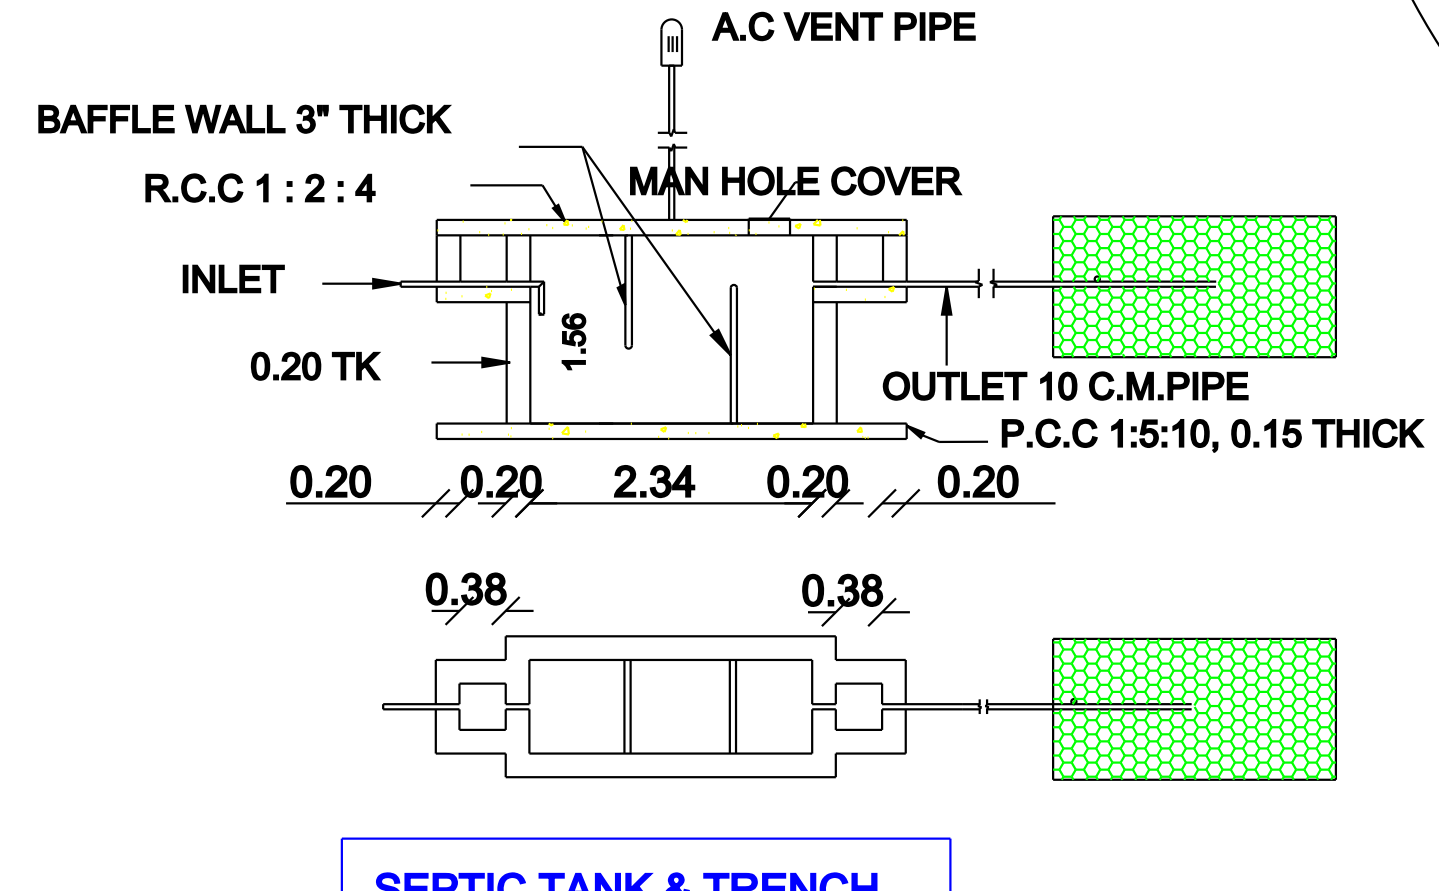
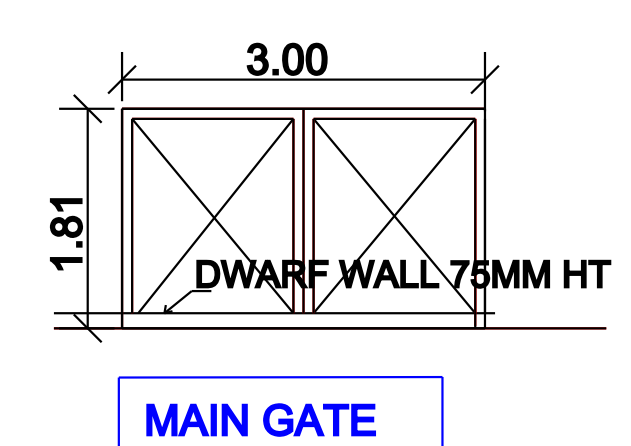
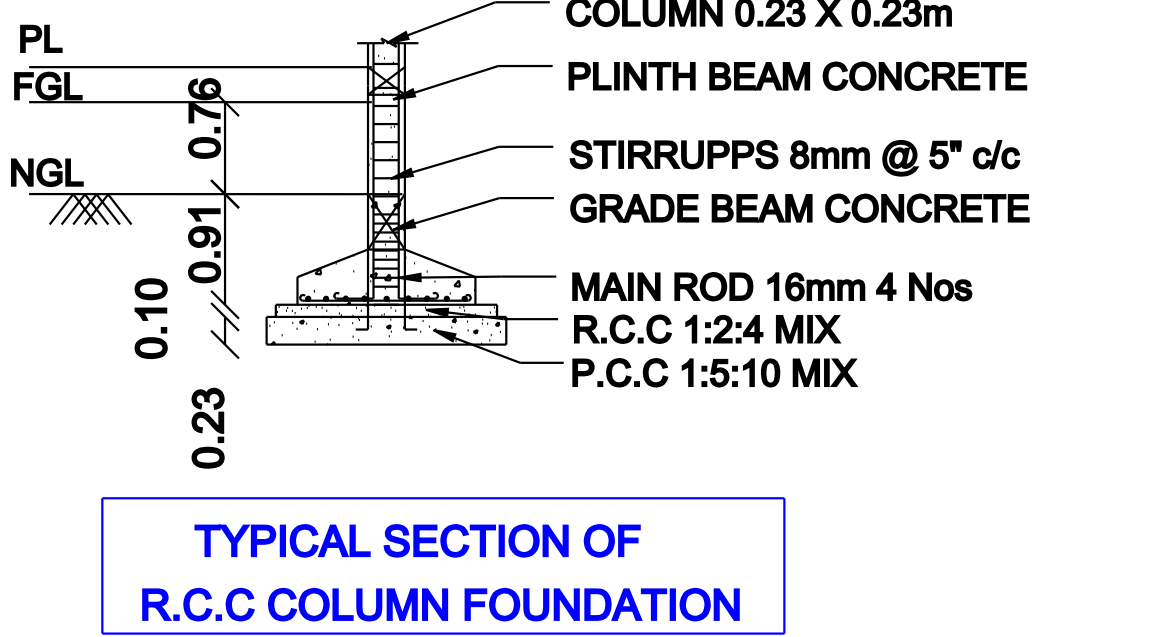
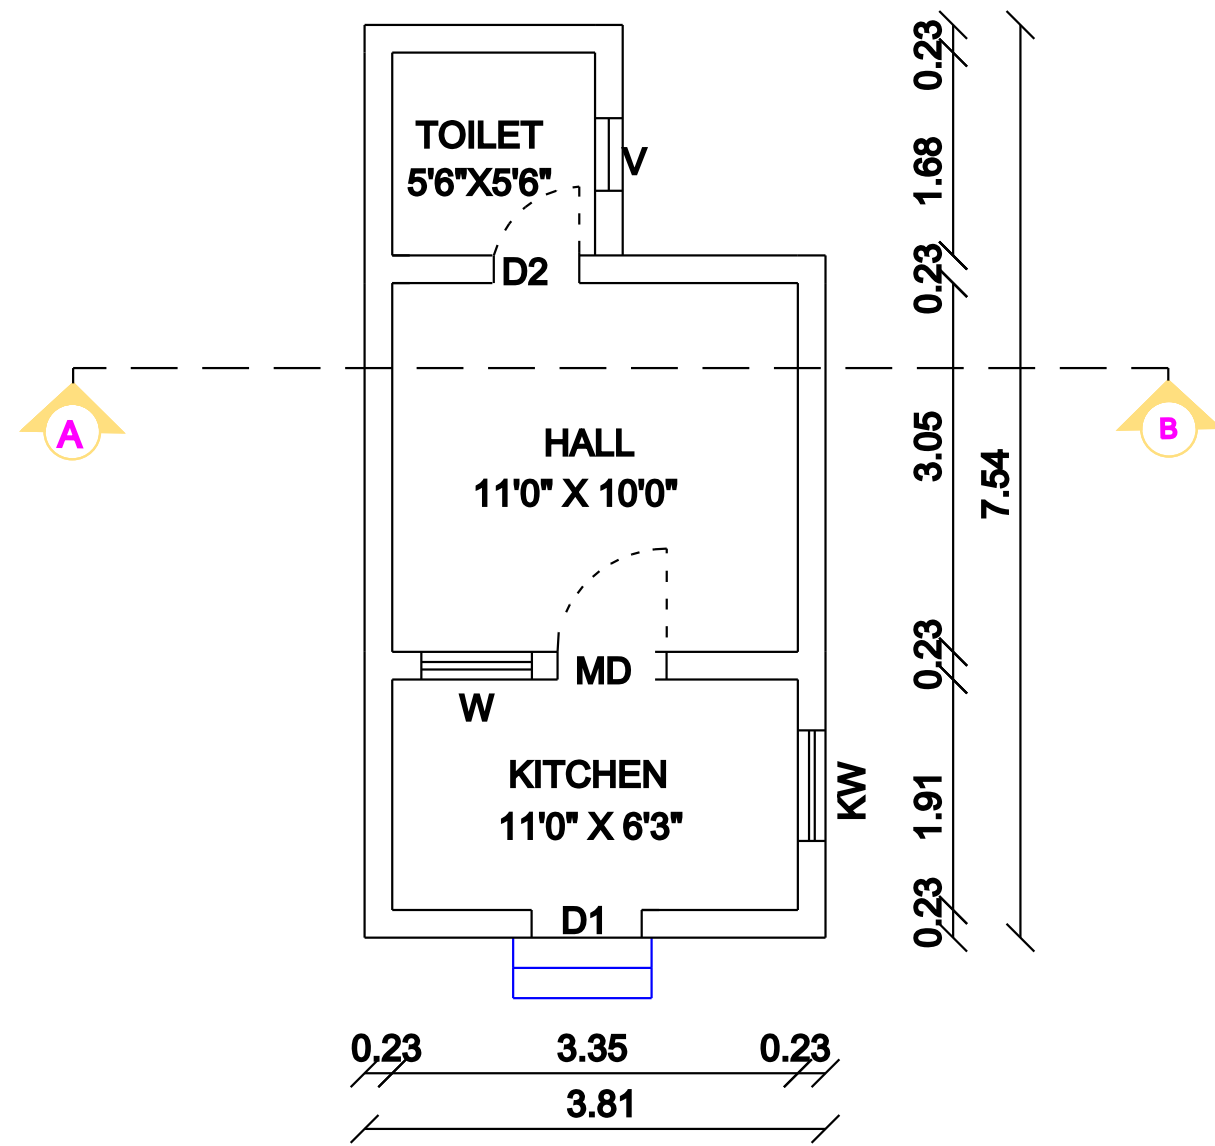
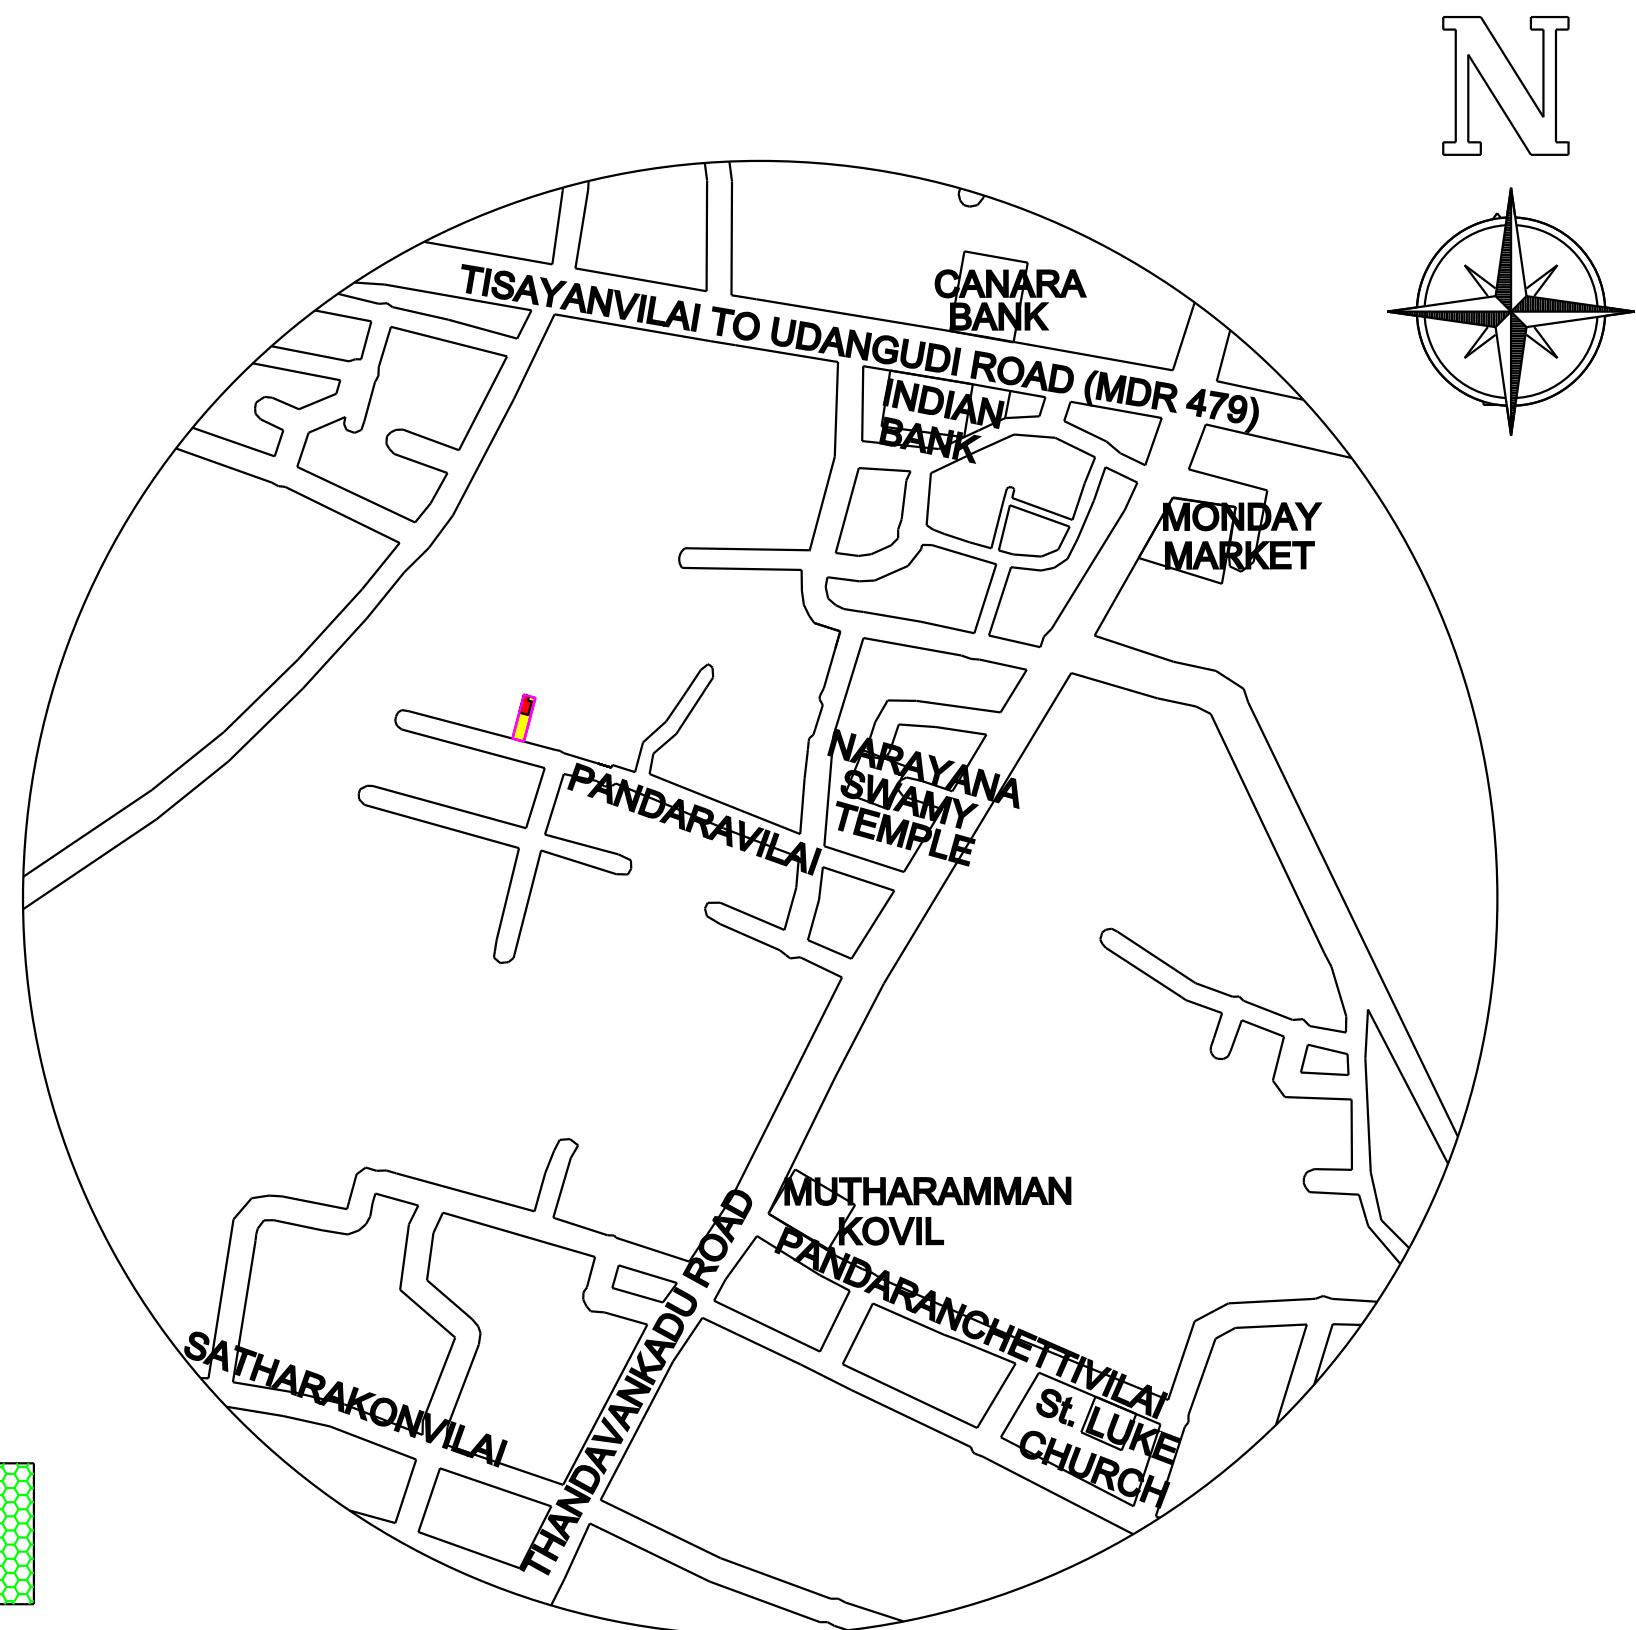
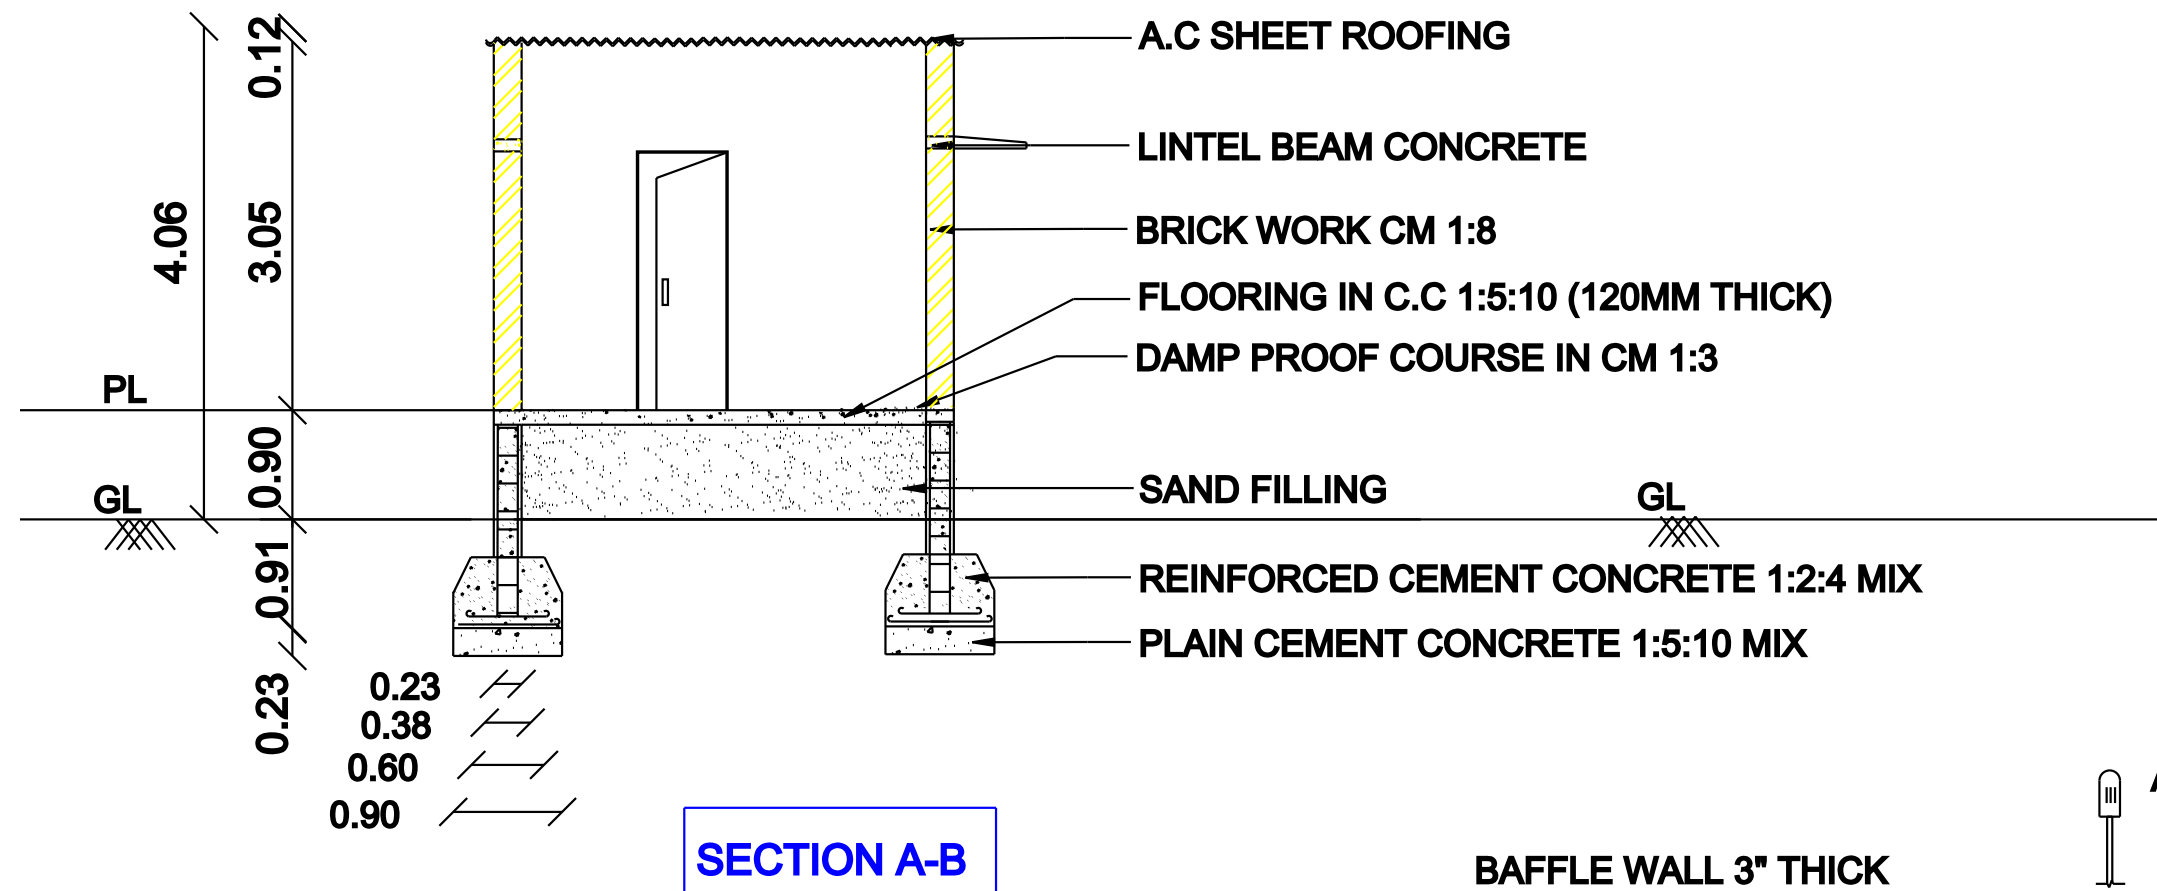


PLAN SHOWING THE PROPOSED CONSTRUCTION OF GROUND FLOOR RESIDENTIAL BUILDING IN PLOT NO: 16 WEST PART, SURVEY NO: 236/1A1B (NEW NO: 236/14), PANDARAVILAI, WARD NO: 14, UDANGUDI VILLAGE, SELECTION GRADE TOWN PANCHAYAT, UDANGUDI, TIRUCHENDUR TALUK, THOOTHUKUDI DISTRICT

NAME OF APPLICANT : Mr. D. RAMAKRISHNAN, S/o. DURAIRAJ

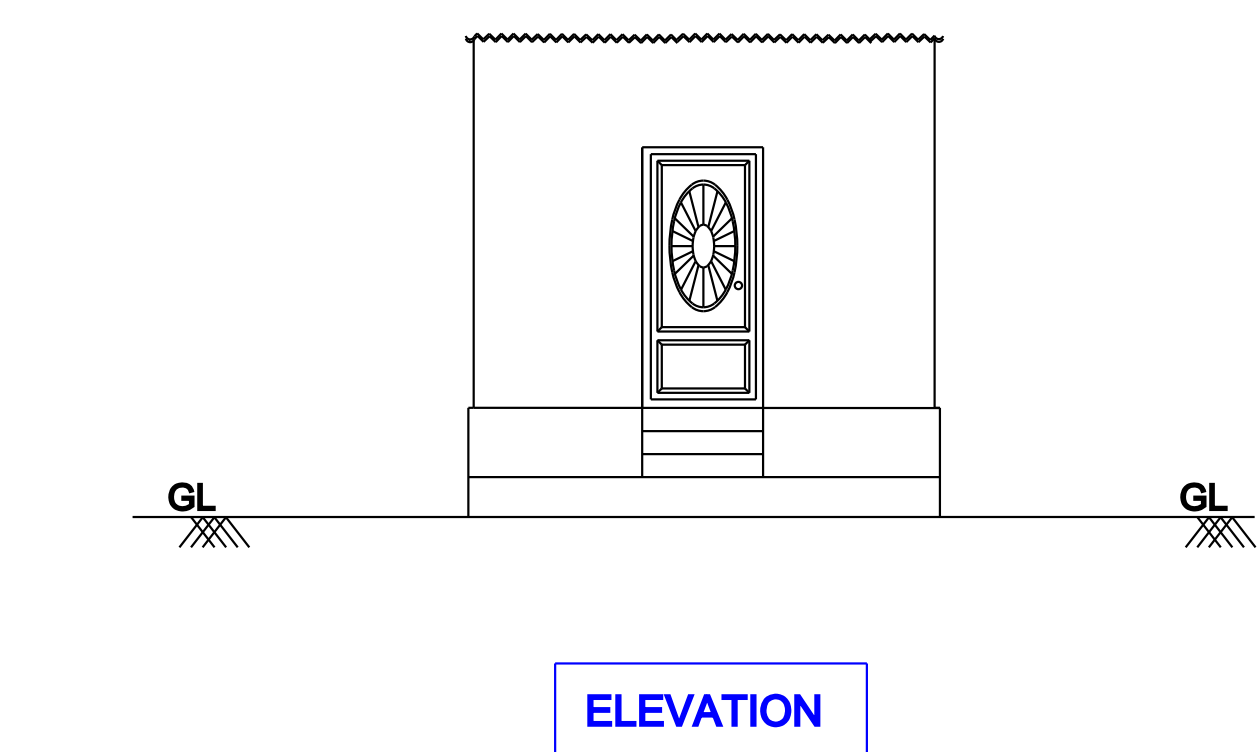

REFERENCE

AREA DETAILS :

INDEX	AREA STATEMENT	SQ.M	SQ.FT
	SITE AREA	91.04	980.00
	PROPOSED BUILDING	25.55	275.02
	OPEN SPACE	65.49	704.98
	STREET		
	ROAD		

SCHEDULE OF JOINERY

TYPE	DESCRIPTION	SIZE
MD	MAIN DOOR	1.00 X 2.15
D1	DOOR	0.90 X 2.15
D2	DOOR	0.75 X 2.15
W	WINDOW	0.91 X 1.22
KW	KITCHEN WINDOW	0.90 X 0.60
V	VENTILATOR	0.60 X 0.60

NOTE :

ALL DIMENSIONS ARE IN METRE
SCALE 1:100

APPLICANT

D. RAMAKRISHNAN

SIGNATURE

LICENSED SURVEYOR

L. GAYATHRI, B.E., M.B.A.,
Licensed Surveyor,
GAYATHRI CONSTRUCTION
No. 9/139A, Thandavankadu Road,
Udangudi - 628 203.
Cell : 9942313579, 7708553708

SIGNATURE

OFFICE USE :

PLAN INFO
SURVEY_NO=236/1A1B
PLOT_NO=16 WEST PART
PATTA_NO=3647
DISTRICT=THOOTHUKUDI
SINGLE_FAMILY_BLDG=YES
CRZ=NO
SECURITY_ZONE=NO
ACCESS_WIDTH_M=4.88
PLOT_AREA_M2=91.04
AS_PER_DOCUMENT=91.04
AS_AT_SITE=91.04
FMB_OR_PLR=91.04
ROAD_WIDTH=4.88
ROAD_LENGTH=300.0
AVG_PLOT_DEPTH=18.67
AVG_PLOT_WIDTH=4.88
AREA_TYPE=EWS
LAND_USE_ZONE=RESIDENTIAL
RWH_DECLARED=YES
OSR_APPLICABLE=NO
OSR_SURR_BUYBACK_RETAIN=RETAIN
PREMIUM_FSI_REQUIRED=NO
JURISDICTION_TYPE=PANCHAYAT
BUILDING_NEAR_TO_RIVER=NO
BUILDING_NEAR_MONUMENT=NO
BUILDING_NEAR_GOVT_BLDG=NO
IS_SWIMMING_POOL_EXISTS=NO
IS_APPROVED_LAYOUT=NO
IF_HERITAGE_TOWN_LESSTHAN_1KM_RADIUS=NO