
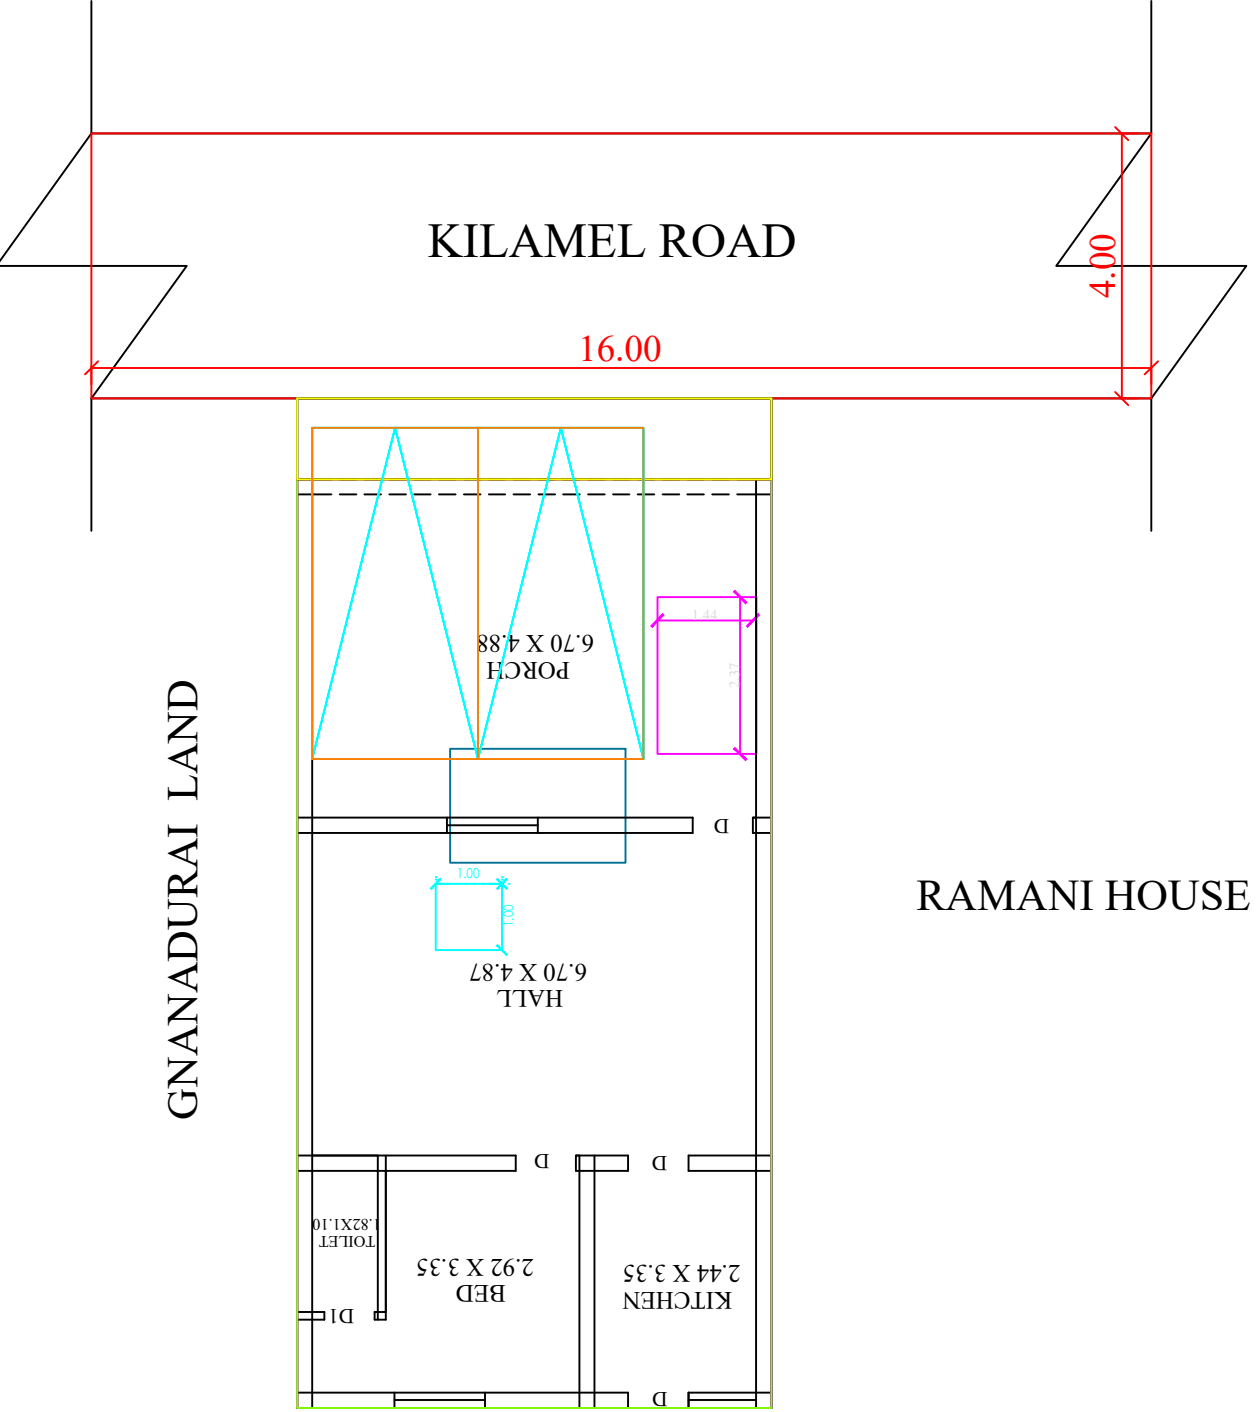
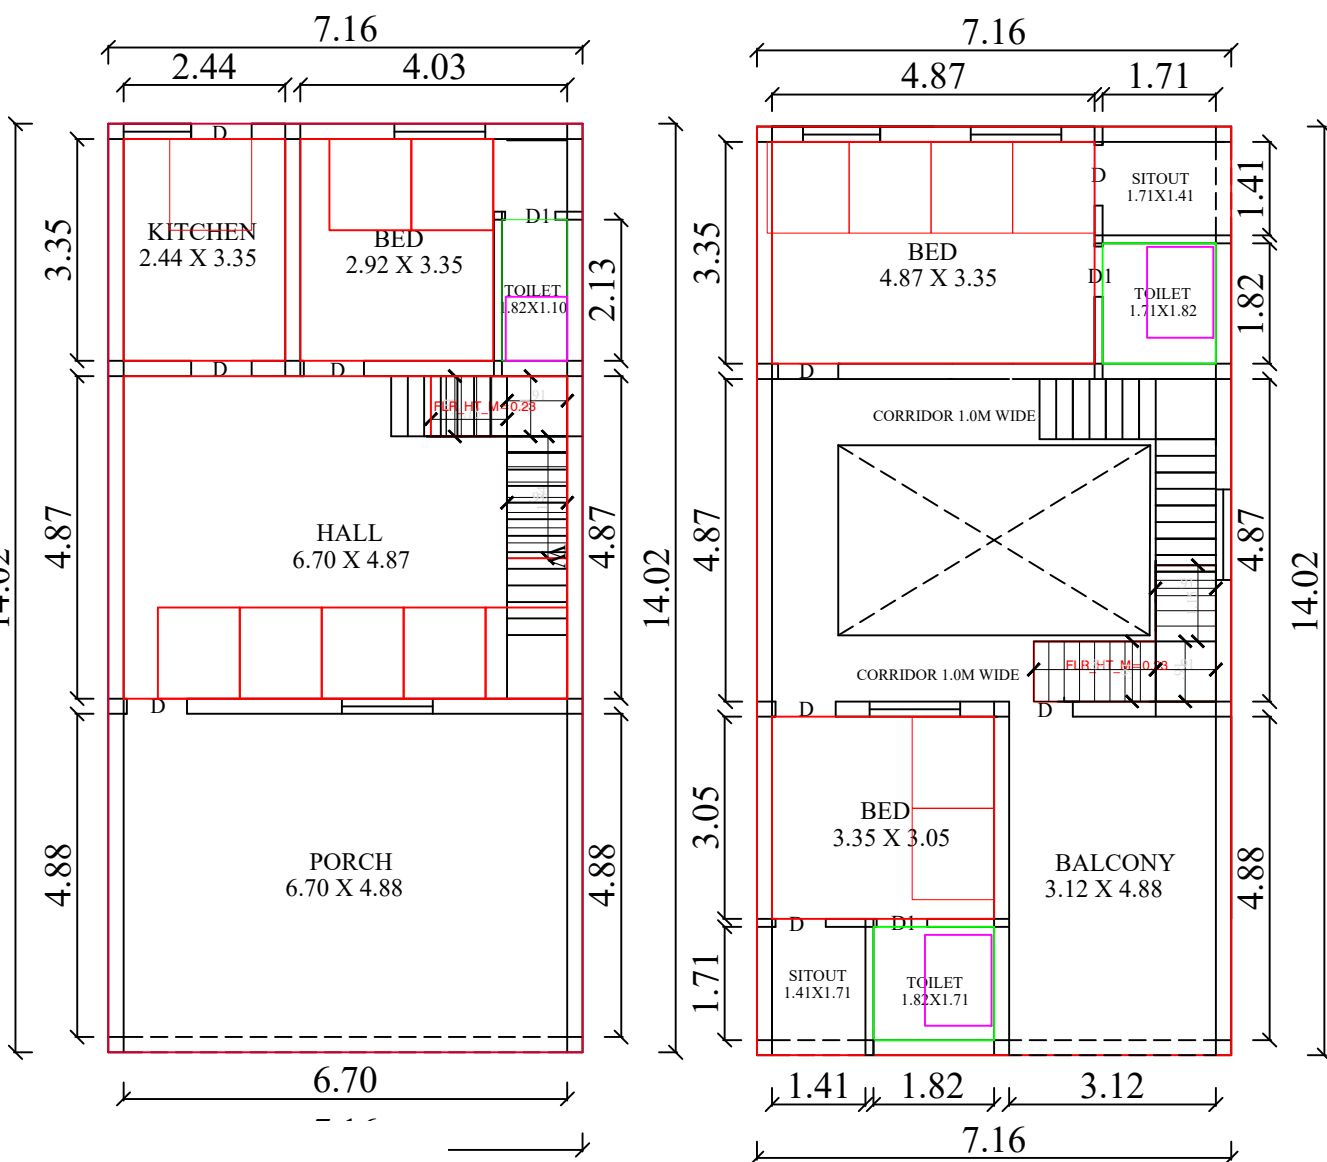
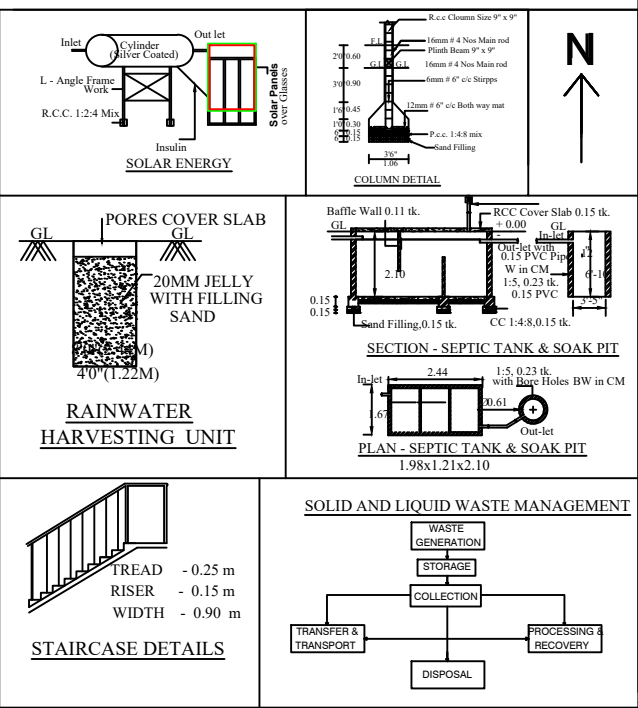
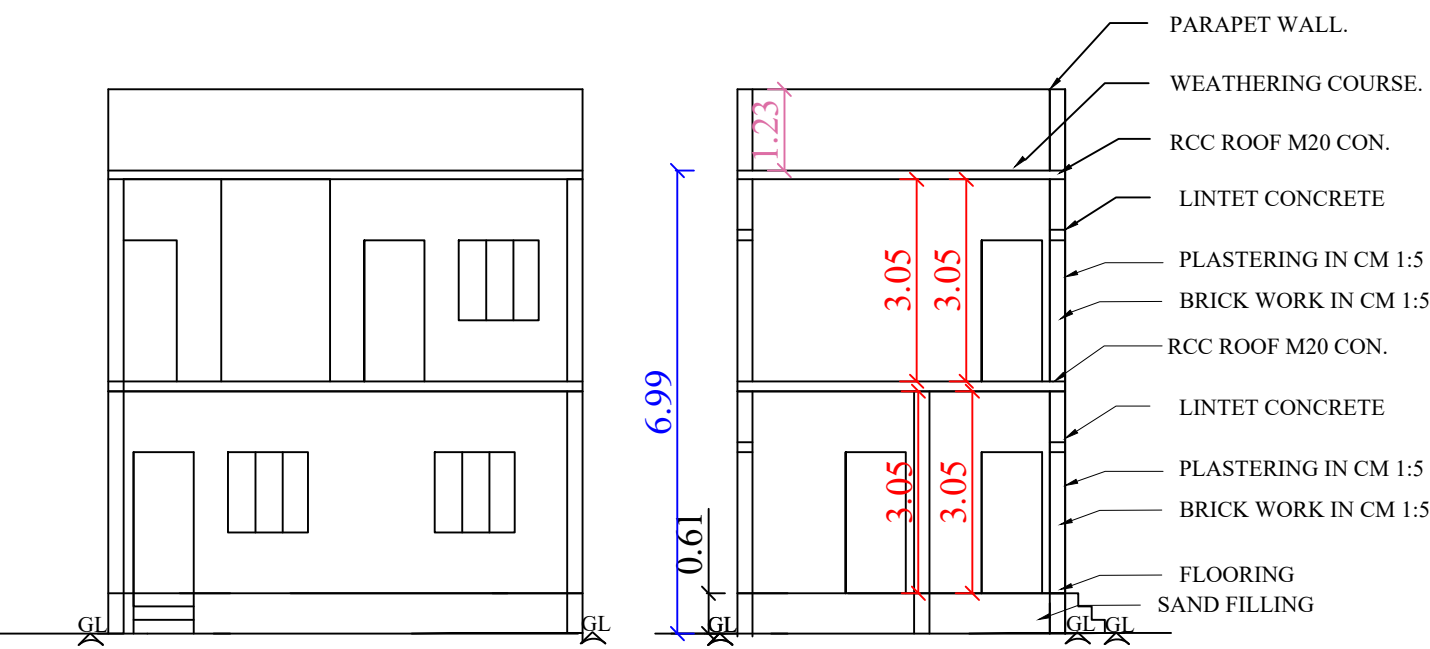


PLAN SHOWING THE PROPOSED CONSTRUCTION OF RESIDENTIAL BUILDING IN G.F & F.F IN OLD SURVEY NO:151/1 , NEW SURVEY NO:443/3A ,
WARD NO:02 ,AT PATHIRAKALIAMMAN KOVIL STREET ,ERAL TOWN PANCHAYAT , THOOTHUKUDI DISTRICT ,
OWNER NAME : Mr.RAJADURAI . S/o,Mr.KANIRAJ ,

TOPO PLAN

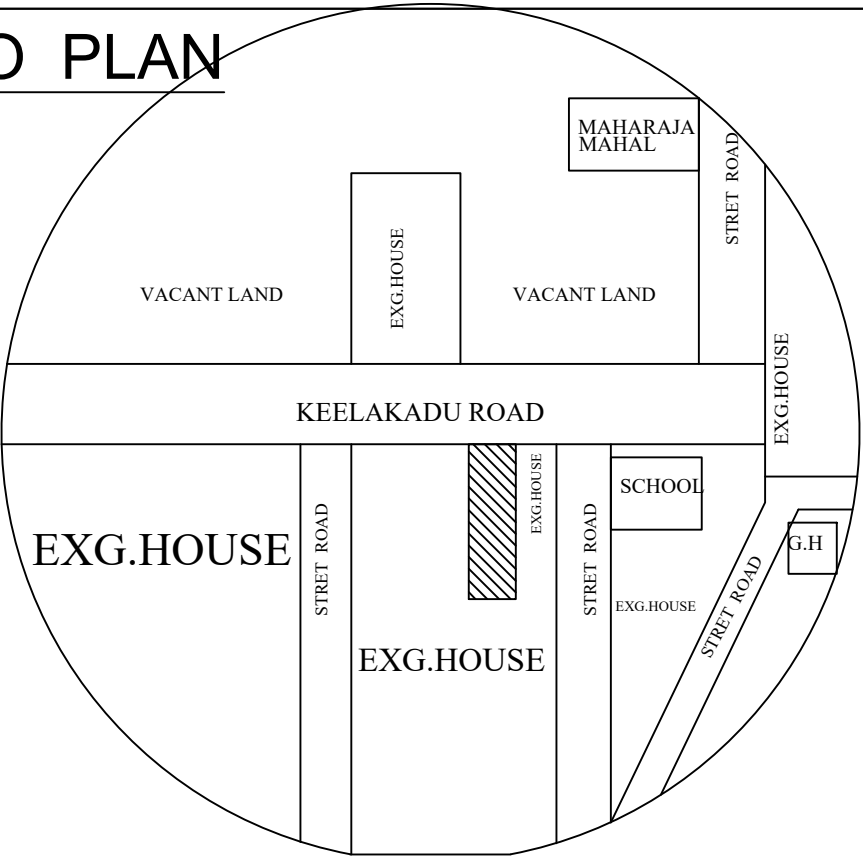

AREA DETAILS

DESCRIPTION	SQ M	SQ FT
TOTAL AREA OF THE SITE	110.00	1179.25
PRO.GROUND FLOOR AREA	100.38	1080.12
PRO.FIRST FLOOR AREA	100.38	1080.12
PRO.TOTAL FLOOR AREA	200.76	2160.24
OPEN SPACE AREA	9.62	99.13

JOINERY DETAILS

DESCRIPTION	FEET/ METER
D DOOR	4'-0" X 7'-0" 1.22 X 2.10
D1 TOILET DOOR	2'-6" X 7'-0" 0.76 X 2.10
W WINDOW	4'-6" X 4'-0" 1.37 X 1.22
V VENTILATOR	2'-6" X 2'-0" 0.76 X 0.61

APPLICANT

Mr. Rajadurai . S/o, Mr. Kaniraj

OWNER NAME : Mr.RAJADURAI . ,

Er.M.Manthirammoorthy D.C.E
Consulting Civil Engineer & Licensed Surveyor
PRIYAM CONSTRUCTION
10/3-16, Mukkani Main Road
R.S.Puram, Eral - 628801
Cell No : 72006 41195

