


Plan showing the Proposed Construction of a Stilt Floor, First Floor and Second Floor Residential Building in S.F No: 101/1B, Patta No: 522, Plot No: 04, at Mahalakshmi Nagar, Ullunthankudi Village, Mannachanallur Town Panchayat, Mannachanallur Taluk and Trichy District.

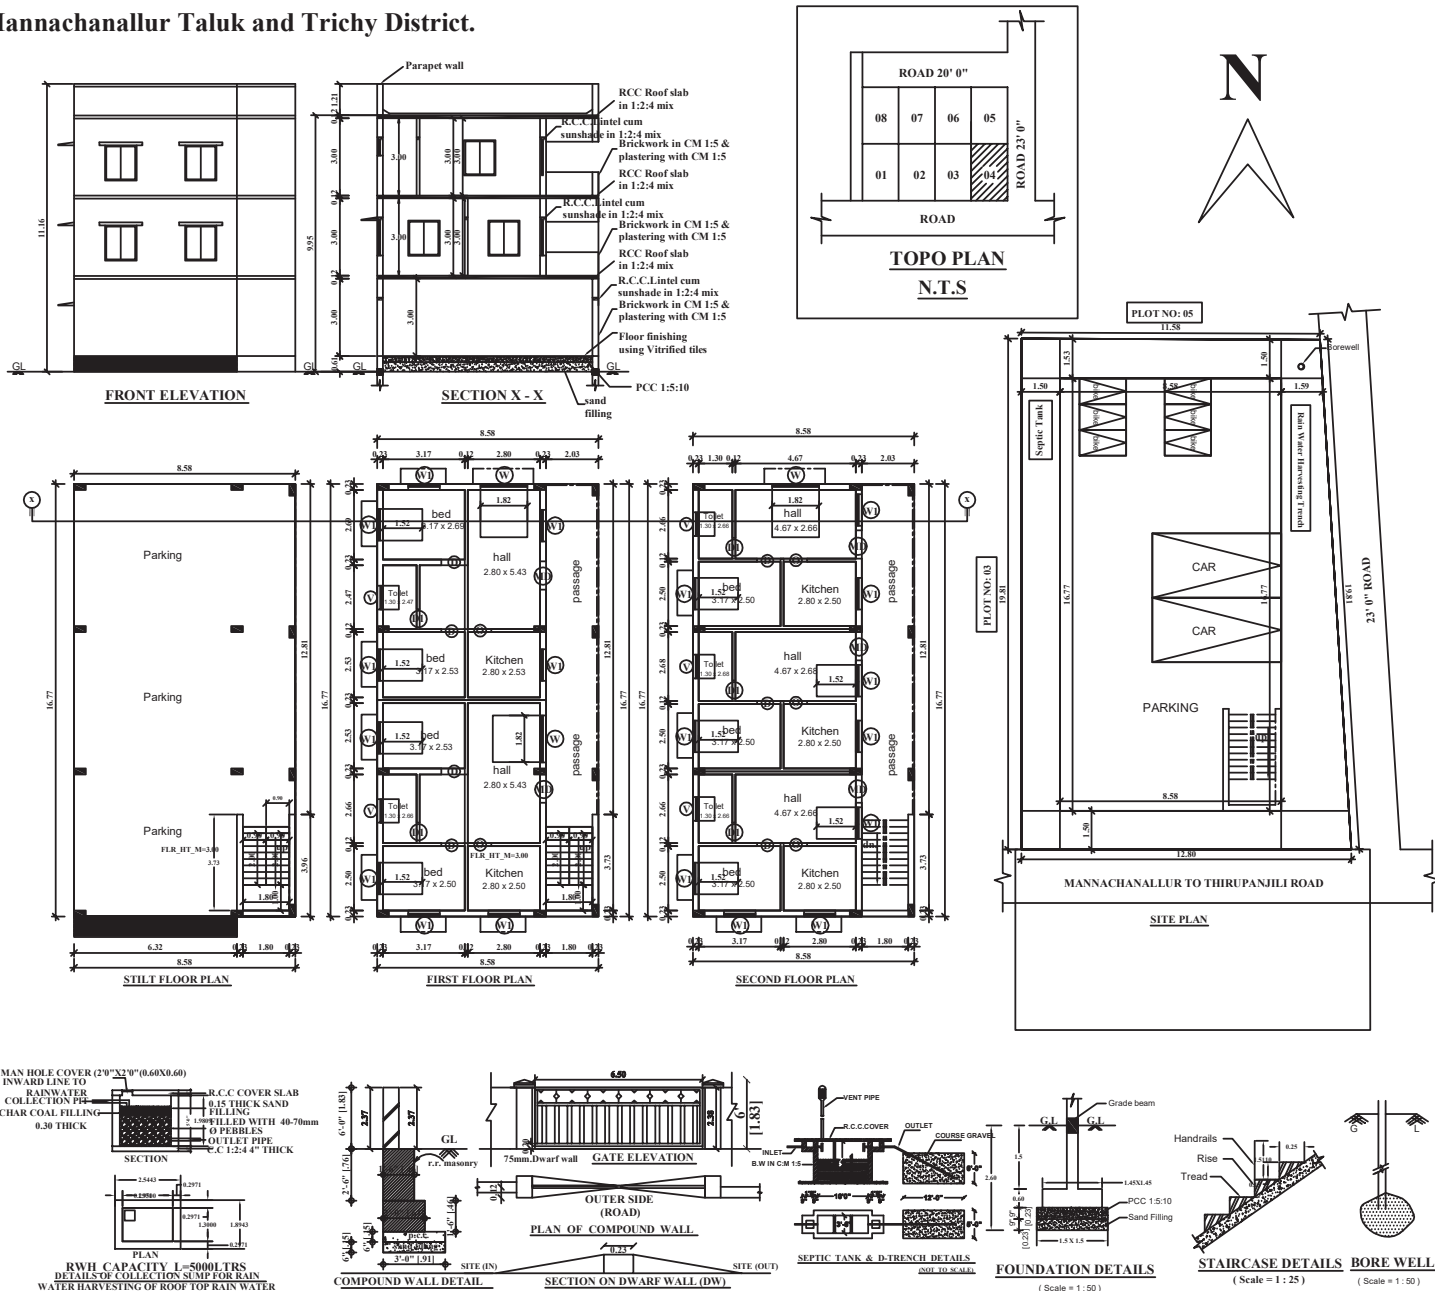

Approval seal				
Schedule of Joinery				
MD	: Main Door	:	1000 x 2135	
D	: Door	:	900 x 2135	
D1	: Door	:	800 x 2135	
O	: Open	:	900 x 2135	
W	: Window	:	1800 x 1800	
W1	: Window	:	1200 x 1400	
W2	: Window	:	1200 x 900	
V	: Ventilator	:	900 x 600	
Area statement :				
AREA DETAILS		FSI AREA SQ.M	NON FSI AREA SQ.M	TOTAL AREA SQ.M
AREA OF THE SITE		-	-	241.55
STILT FLOOR AREA		-	143.91	143.91
FIRST FLOOR AREA		143.91	-	143.91
SECOND FLOOR AREA		143.91	-	143.91
TOTAL AREA		287.82	143.91	431.73
OPEN LEFT		-	-	97.64
PLOT COVERAGE = 143.91 / 241.55 X 100 = 59.57 %				
FLOOR SPACE INDEX (F.S.I) (287.82 / 241.55) = 1.192				
Notes :				
All dimensions are in meter.				
Scale : 1"= 8' 0" (1:100)				
Waste water will be utilized for garden purpose.				
Boundary shown in Green. — ○				
Proposal shown in Red — ○				
Owner : B.G.AKASH.				
Applicant				
Registered Engineer / Licensed Surveyor				