

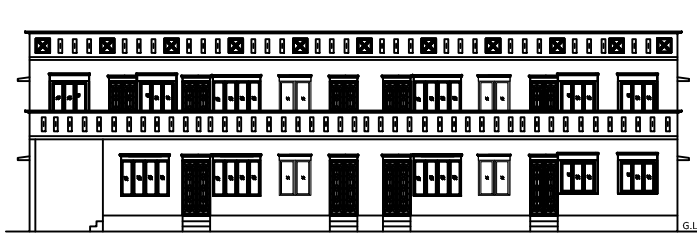


PLAN SHOWING THE PROPOSED CONSTRUCTION OF HOUSE BUILDING IN PLOT NO: 9&10, S.F.NO: 219/6, SUB DIVISION S.F.NO: 219/1B5A1, NEW SUB DIVISION S.F.NO: 219/6B AT POOCHAYAPURAM, THUVARANKURICHI VILLAGE, PONNAMPATTI TOWN PANCHAYAT, MARUNGAPURI UNION AND TALUK, TIRICHIRAPPALLI DISTRICT.


SCALE= 1:100.

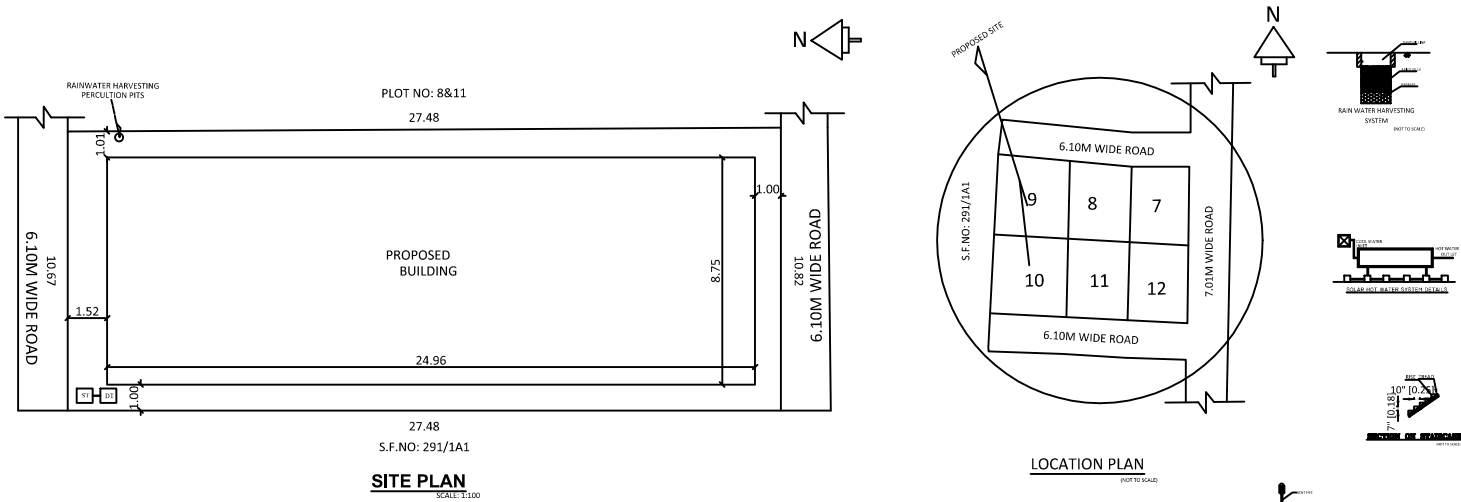


ELEVATION

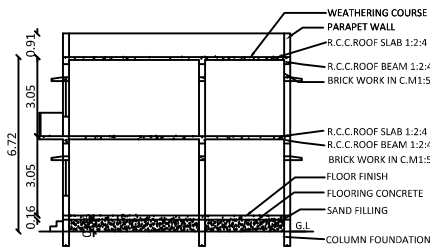

SECTION ON G.G.

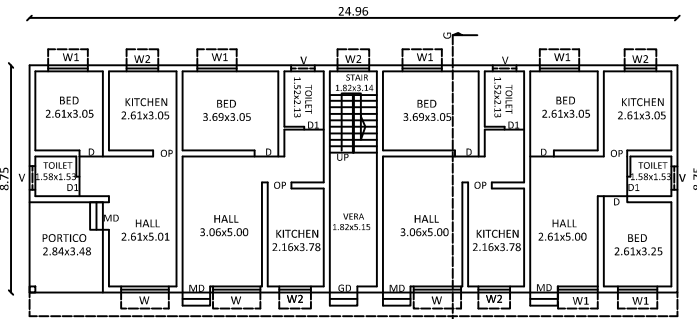

GROUND FLOOR PLAN

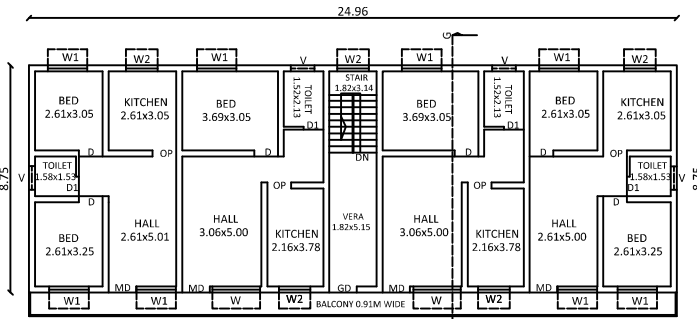

FIRST FLOOR PLAN

APPROVAL AUTHORITY

SCHEDULE OF JOINERIES :-

REFERENCE	METERS
G.G - GRILL GATE	1.06x2.14
M.D - MAIN DOOR	1.06x2.14
D - DOOR	0.91x2.14
D1 - DOOR	0.76x2.14
W - WINDOW	1.83x1.37
W1 - WINDOW	1.52x1.37
W2 - WINDOW	1.22x1.37
V - VENTILATOR	0.91x0.61
OP - OPEN	1.02x2.14

AREA PARTICULARS :-

TOTAL SITE AREA (AS PER DOCUMENT)				3206.25		297.87	
SI NO	DESCRIPTION	F.S.I AREA		NON F.S.I AREA		TOTAL AREA	
		SQM	SQFT	SQM	SQFT	SQM	SQFT
01)	GROUND FLOOR AREA	218.40	2350.91	-	-	218.40	2350.91
02)	FIRST FLOOR AREA	218.40	2350.91	-	-	218.40	2350.91
03)	TOTAL AREA	436.80	4701.83	-	-	436.80	4701.83
04)	VACANT AREA	-	-	-	-	79.47	855.43

PLOT COVERAGE = 218.40 / 297.87 X 100 = 73.32%
F.S.I = 436.80 / 297.87 = 1.466

COLOUR INDEX:-

SITE BOUNDARY SHOWN	-
PROPOSED BUILDING SHOWN	-
ROAD SHOWN	-

NOTE:-

- MEASUREMENTS SHOWN IN BRACKETS ARE IN METERS
- KITCHEN WATER TO BE CONNECTED TO GARDEN PURPOSE
- NO.OF HOUSE=8

OWNER	ENGINEER
J. Thaira	 E.N.SENTHIL KUMAR Civil Engineer & Licensed Surveyor SRI HARINI CONSTRUCTION 22/6, MNS Complex, Karunanithi Street, Ulaganathapuram, TVS Tollgate, Trichy - 620 020. Cell: 93426 55148, 82482 97690 L.R.No.086/LS/2022/6042