
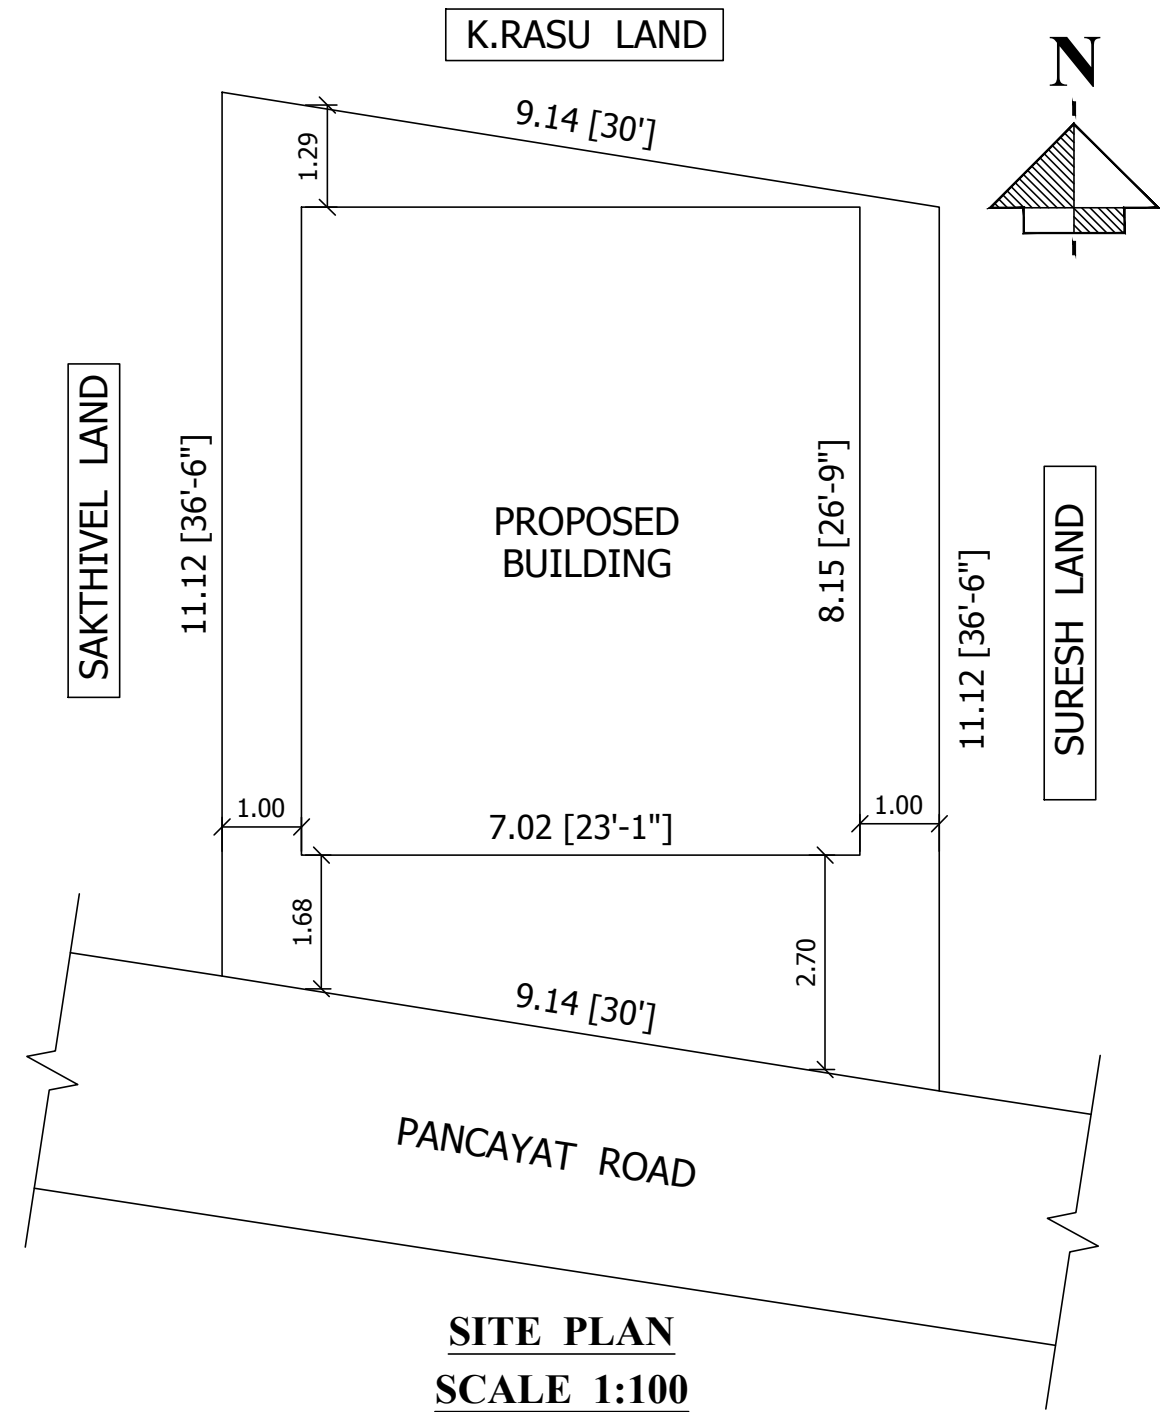
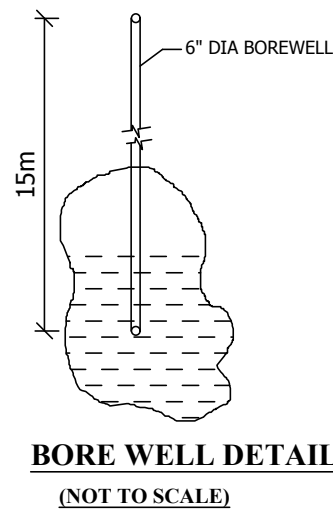
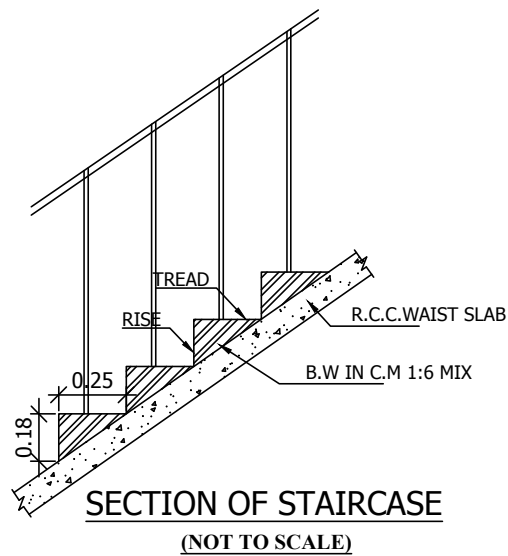
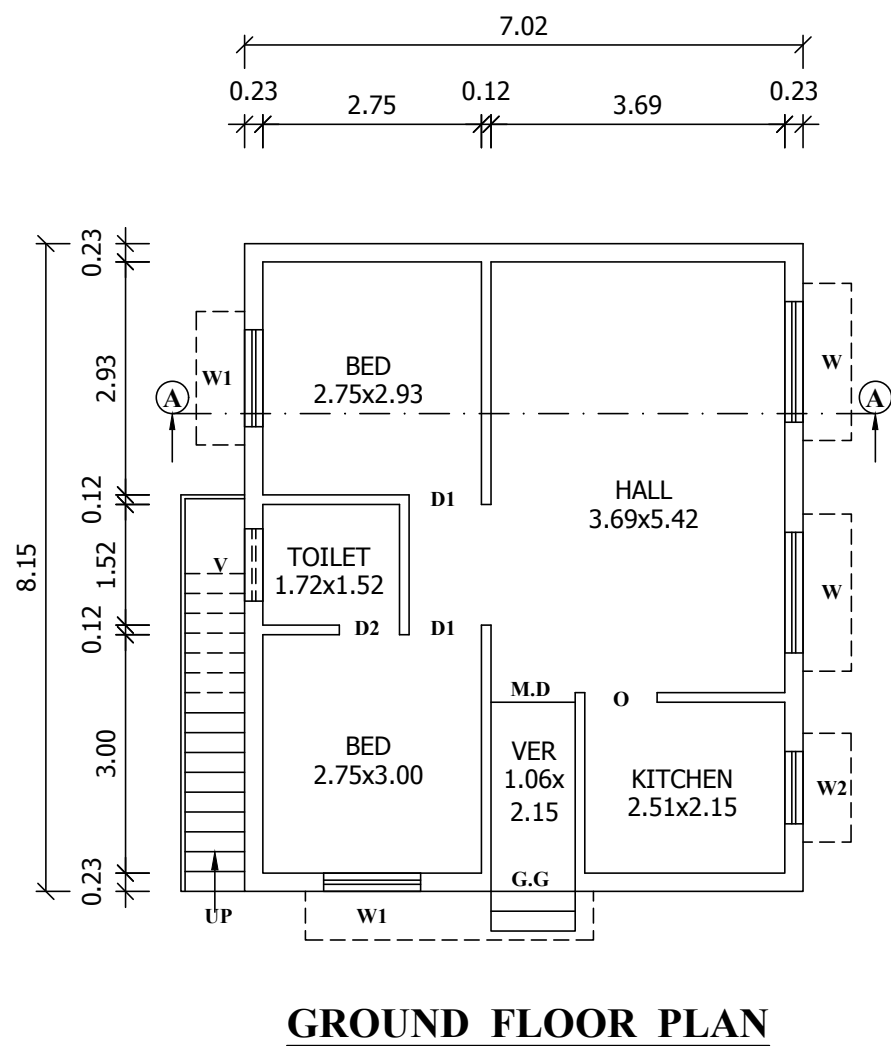
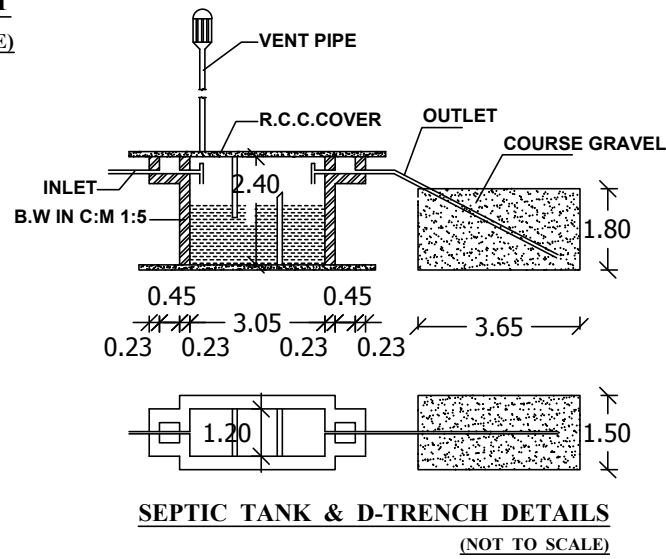
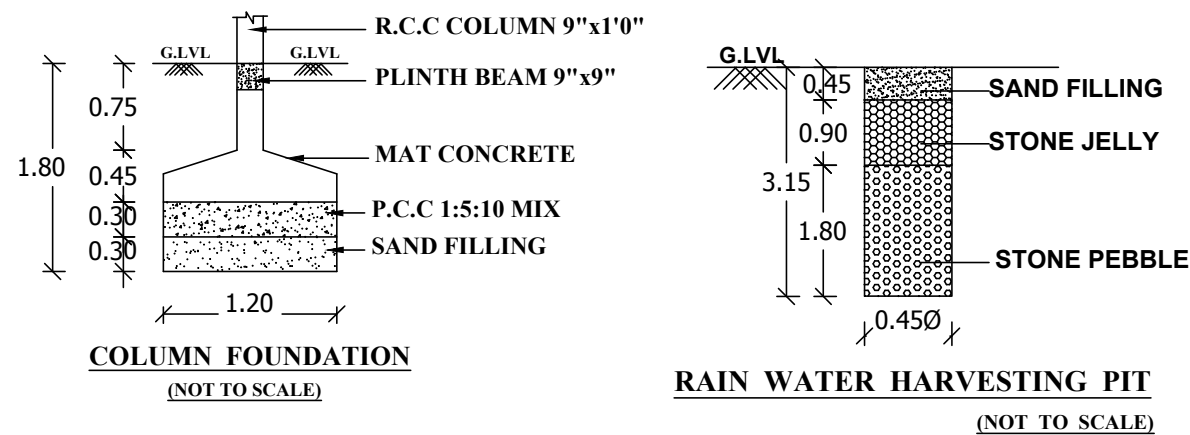


PLAN SHOWING THE PROPOSED CONSTRUCTION OF GROUND FLOOR RESIDENTIAL BUILDING IN OLD S.F.No: 30/1, NEW S.F.No: 30/1A, 30/1B, COMBINED PATTA No: 1731, AT THOTTIYAM VILLAGE, THOTTIYAM TOWN PANCHAYAT THOTTIYAM TALUK, TIRUCHIRAPPALLI DISTRICT.

APPLICANT : R.GOPALAKRISHNAN. S/o. RASU

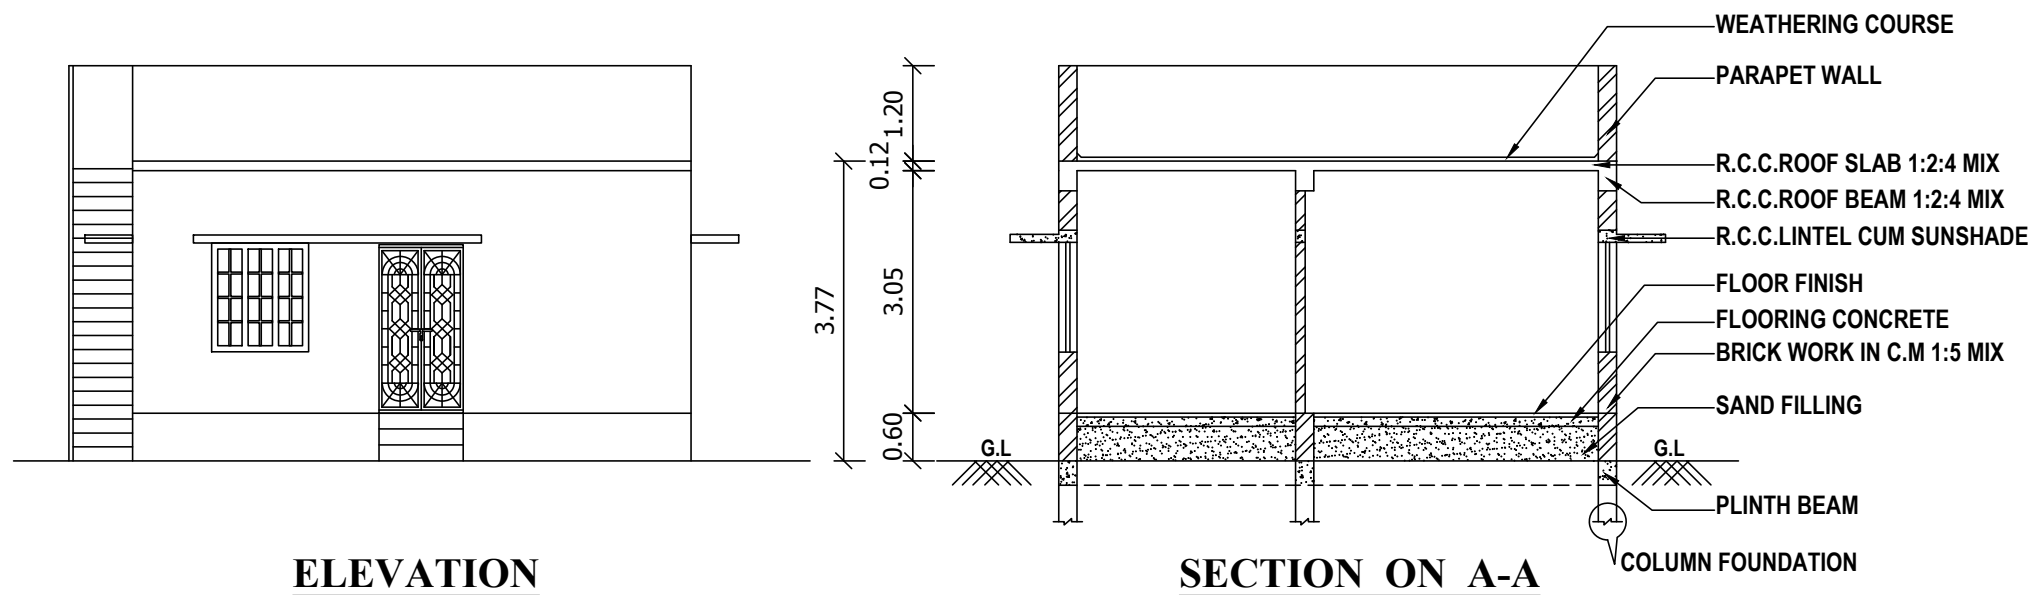

SCHEDULE

REFE

G.G - GRILL  
M.D - MAIN  
D1 - DOOR  
D2 - DOOR  
W - WINDOW  
W1 - WINDOW  
W2 - WINDOW  
V - VENTILATOR  
O - OPEN

0.91x1.57  
0.91x0.61  
0.91x2.14

AREA DETAILS

| DESCRIPTION                             | SQ.FT           | SQ.METERS        |
|-----------------------------------------|-----------------|------------------|
| TOTAL SITE AREA [ AS PER DOCUMENT ]     | 1106.00         | 102.75           |
| TOTAL SITE AREA [ AS PER TSLR EXTRACT ] | 1106.00         | 102.75           |
| TOTAL SITE AREA [ AS PER DRAWING ]      | 1080.15         | 100.35           |
| DESCRIPTION                             | F.S.I AREA SQ.M | F.S.I AREA SQ.FT |

PROPOSED BUILDING PLINTH AREA

|                   |       |        |
|-------------------|-------|--------|
| GROUND FLOOR AREA | 57.27 | 616.44 |
| TOTAL AREA        | 57.27 | 616.44 |
| OPEN SPACE AREA   | 43.08 | 463.71 |

PLOT COVERAGE =  $\frac{57.27}{100.35} \times 100 = 57.07\%$

F.S.I =  $\frac{57.27}{100.35} = 0.57$

COLOUR INDEX:-

|                         |   |  |
|-------------------------|---|--|
| SITE BOUNDARY SHOWN     | - |  |
| PROPOSED BUILDING SHOWN | - |  |
| EXISTING ROAD SHOWN     | - |  |

NOTE:-

- ALL MEASUREMENTS SHOWN IN FEET & INCHES.
- WASTE WATER TO BE USED FOR GARDEN PURPOSE.

SCALE:- 1"=8'-0" (or) 1:100

APPLICANT:

R.GOPALAKRISHNAN. S/o. RASU  
AADHAR No: 9911 5935 1002

REGISTERED ENGINEER:

OFFICE