


Plan showing the Proposed Construction of a Ground Floor Residential Building in Old S.F No:19A1A1A,
New S.F No: 130/14, Patta No : 496, Door No: 60/65 & 60-1/65B, at Mela Chetti Street, Mannachanallur Village,
Mannachanallur Town panchayat, Mannachanallur Taluk and Trichy District.

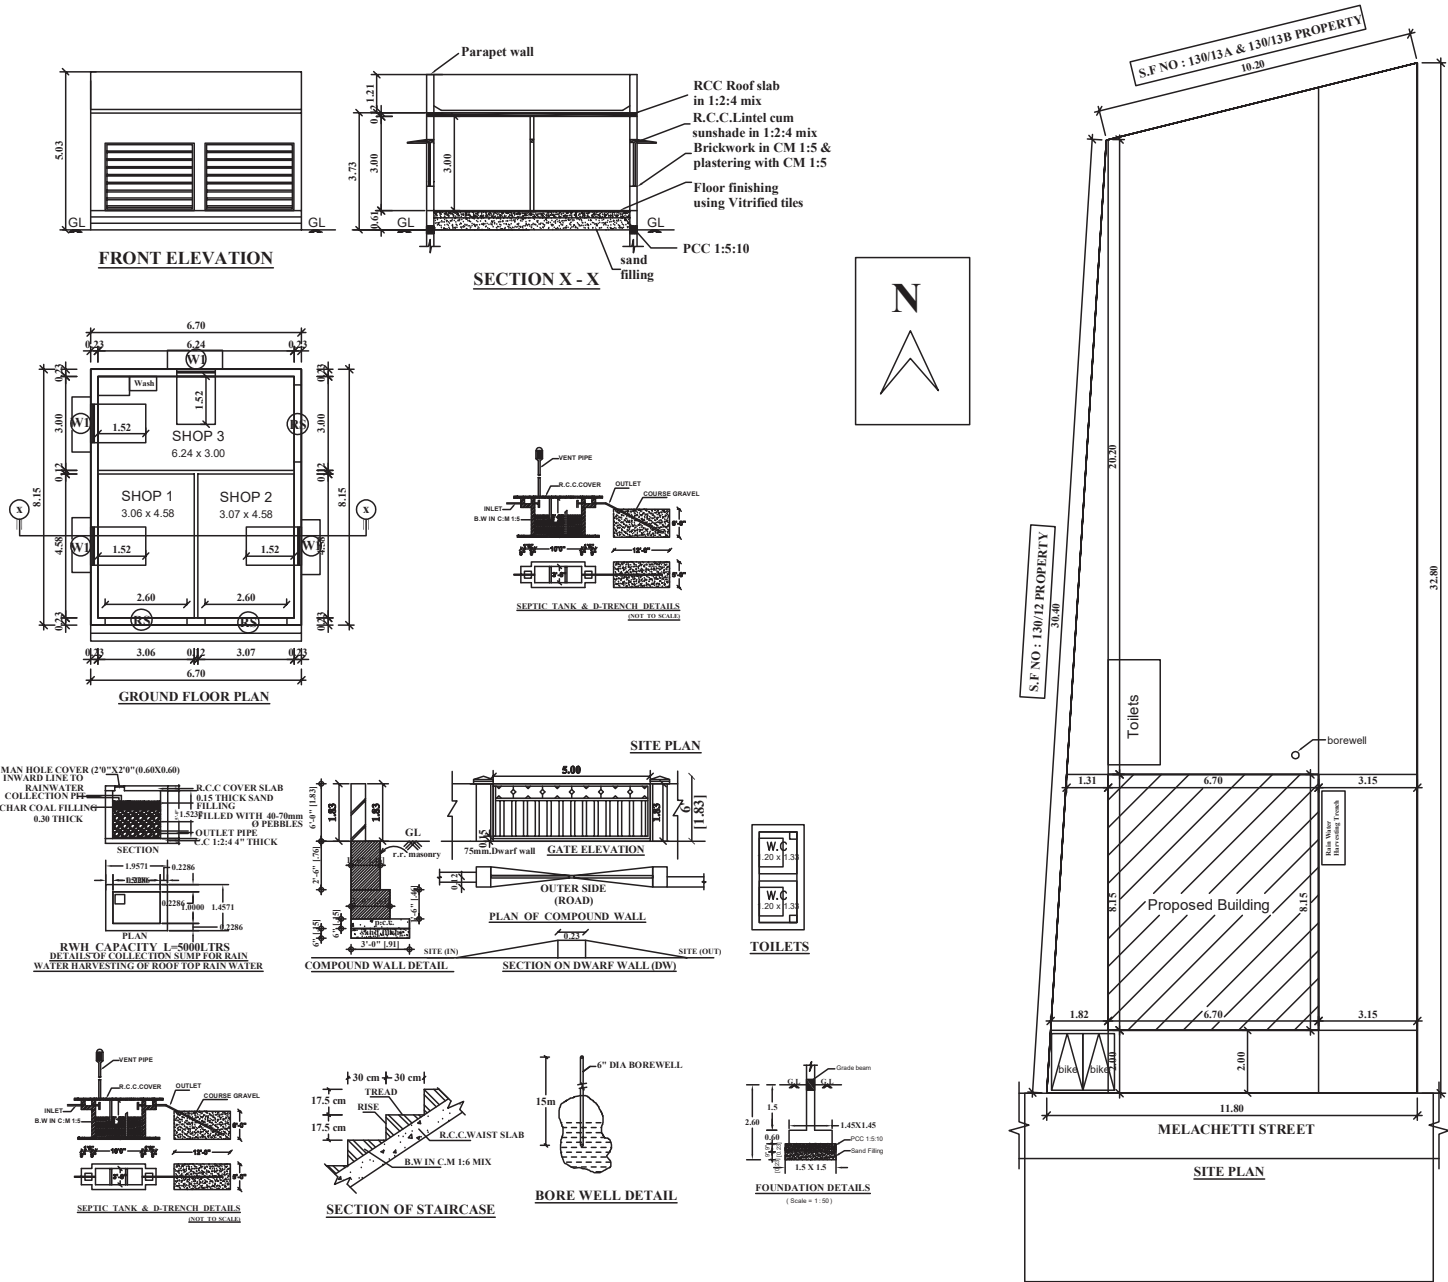

Approval seal

Schedule of joinery

RS	: Rolling Shutter	: 3000 x 3000
D1	: Door	: 800 x 2100
W1	: Window	: 1220 x 1520
V	: Ventilator	: 900 x 600

Area statement :

AREA DETAILS	FSI AREA SQ.M	NON FSI AREA SQ.M	TOTAL AREA SQ.M	TOTAL FSI AREA SQ.FT
AREA OF THE DOC	-	-	347.00	3735.00
AREA OF THE SITE	-	-	341.35	3674.38
SUPER IMPOSED AREA	-	-	341.35	3674.38
GROUND FLOOR AREA	54.61	-	54.61	587.83
TOTAL AREA	54.61	-	54.61	587.83
OPEN LEFT	-	-	286.74	3086.54

PLOT COVERAGE = $54.61 / 341.35 \times 100 = 15.99\%$
FLOOR SPACE INDEX (F.S.I) ($54.61 / 341.35$) = 0.159

Notes :

- All dimensions are in meter.
- Scale : 1"= 8' 0" (1:100)
- Waste water will be utilized for garden purpose.
- Boundary shown in Green. — ○
- Proposal shown in Red — ○

Owner : M.SRINIVASAN.

Applicant

Registered Engineer / Licensed Surveyor