


Plan showing the Existing Ground Floor and Proposed Construction of a Stilt Floor and First Floor Residential Building in Old S.F No:19A1A1A,NewS.F No: 130/14, Patta No : 496, Door No: 60/65 & 60-1/65B, at Mela Chetti Street, Mannachanallur Village, Mannachanallur Town Panchayat, Mannachanallur Taluk and Trichy District.

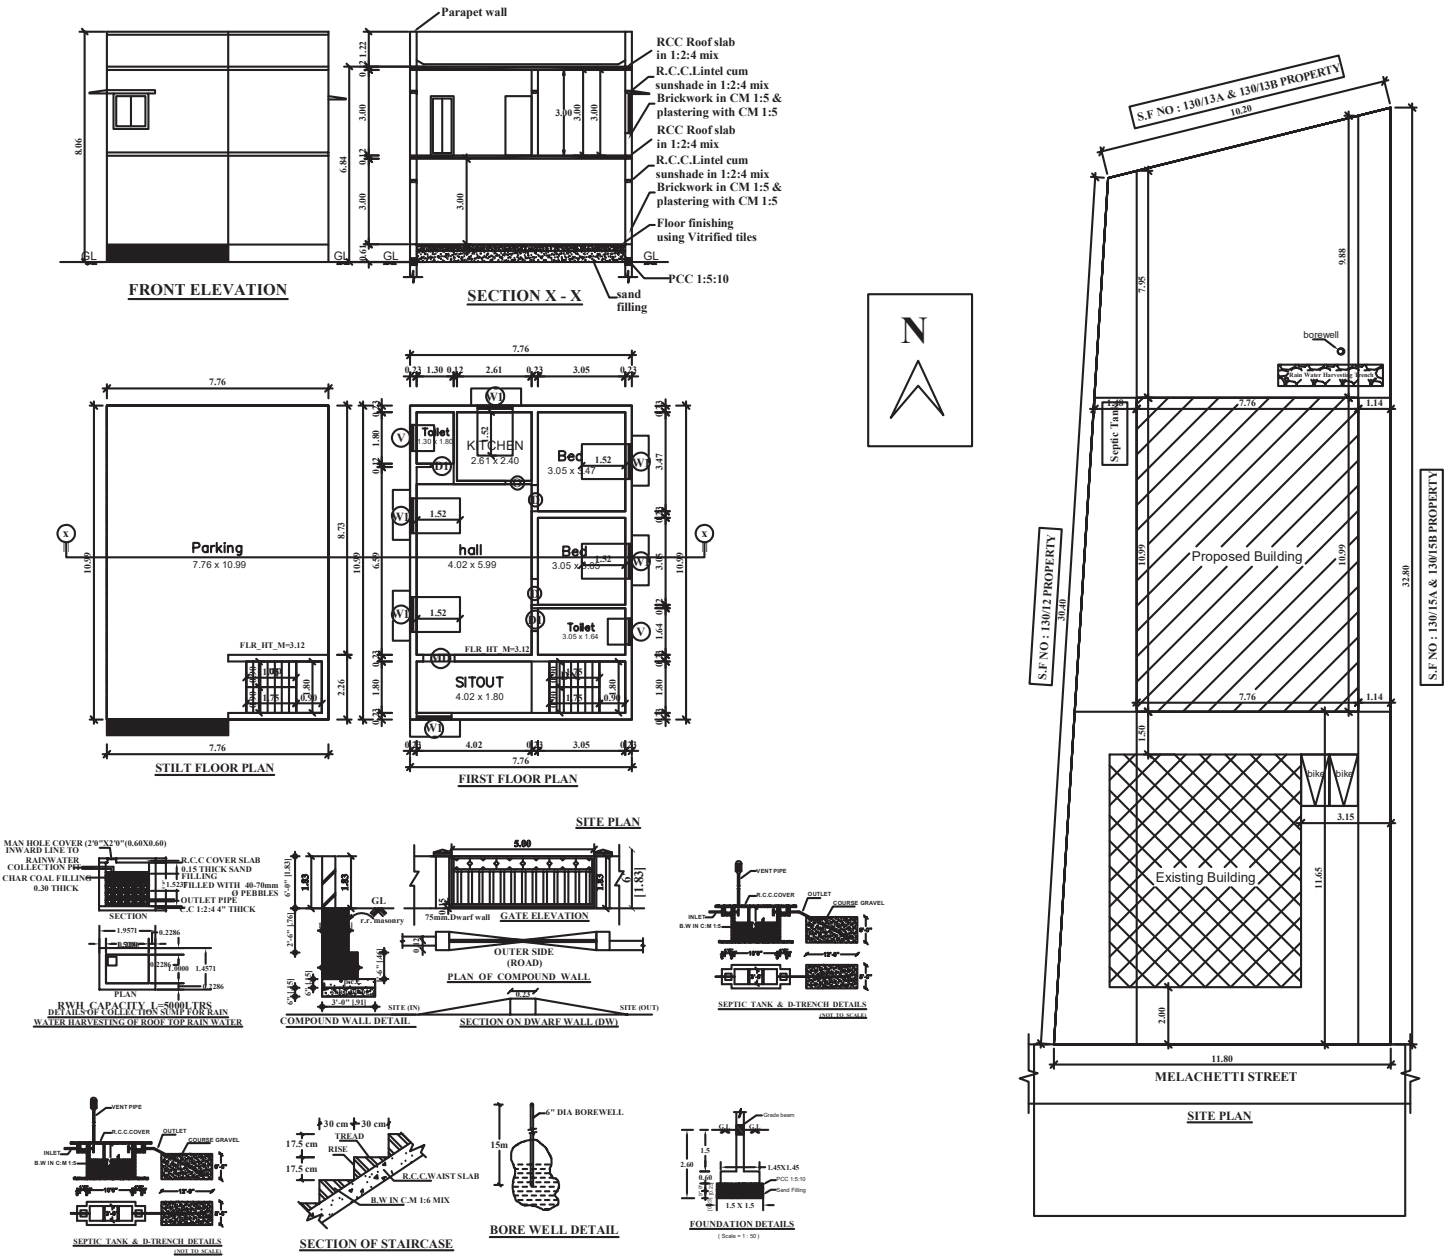

Approval seal				
Schedule of joinery				
MD	: Main Door	:	1000 x 2135	
D	: Door	:	900 x 2135	
D1	: Door	:	800 x 2135	
O	: Open	:	900 x 2135	
W	: Window	:	1800 x 1800	
W1	: Window	:	1200 x 1400	
W2	: Window	:	1200 x 900	
V	: Ventilator	:	900 x 600	
Area statement :				
AREA DETAILS		FSI AREA SQ.M	NON FSI AREA SQ.M	TOTAL AREA SQ.M
AREA OF THE DOC		-	-	347.00
AREA OF THE SITE		-	-	341.35
SUPER IMPOSED AREA		-	-	341.35
STILT FLOOR AREA		-	85.28	85.28
FIRST FLOOR AREA		85.28	-	85.28
TOTAL AREA		85.28	85.28	170.56
OPEN LEFT		-	-	256.07
EXISTING AREA		-	-	54.61
PLOT COVERAGE = 85.28 / 341.35 X 100 = 24.98%				
FLOOR SPACE INDEX (F.S.I) (85.28 / 341.35) = 0.249				
Notes :				
All dimensions are in meter.				
Scale : 1"= 8' 0" (1:100)				
Waste water will be utilized for garden purpose.				
Boundary shown in Green. — ○				
Proposal shown in Red — ○				
Existing shown in Yellow — ○				
Owner : M.SRINIVASAN.				
Applicant				
Registered Engineer / Licensed Surveyor				