



PLAN SHOWING THE PROPOSED CONSTRUCTION OF R.C.C ROOF RESIDENTIAL BUILDING IN GROUND FLOOR
AT "KUDI THERU" NATHAM OLD SF NO: 427/1, (As Per Document) OLD SF NO: 222/1(PART), NEW
SF NO: 339/13,14 (As Per Patta), AT BALAKRISHNAMPATTI TOWNPANCHAYAT, THURAIYUR TALUK, TRICHY DIST.


APPLICANT:Mr.C.GANESAN S/O.CHINNASAMY

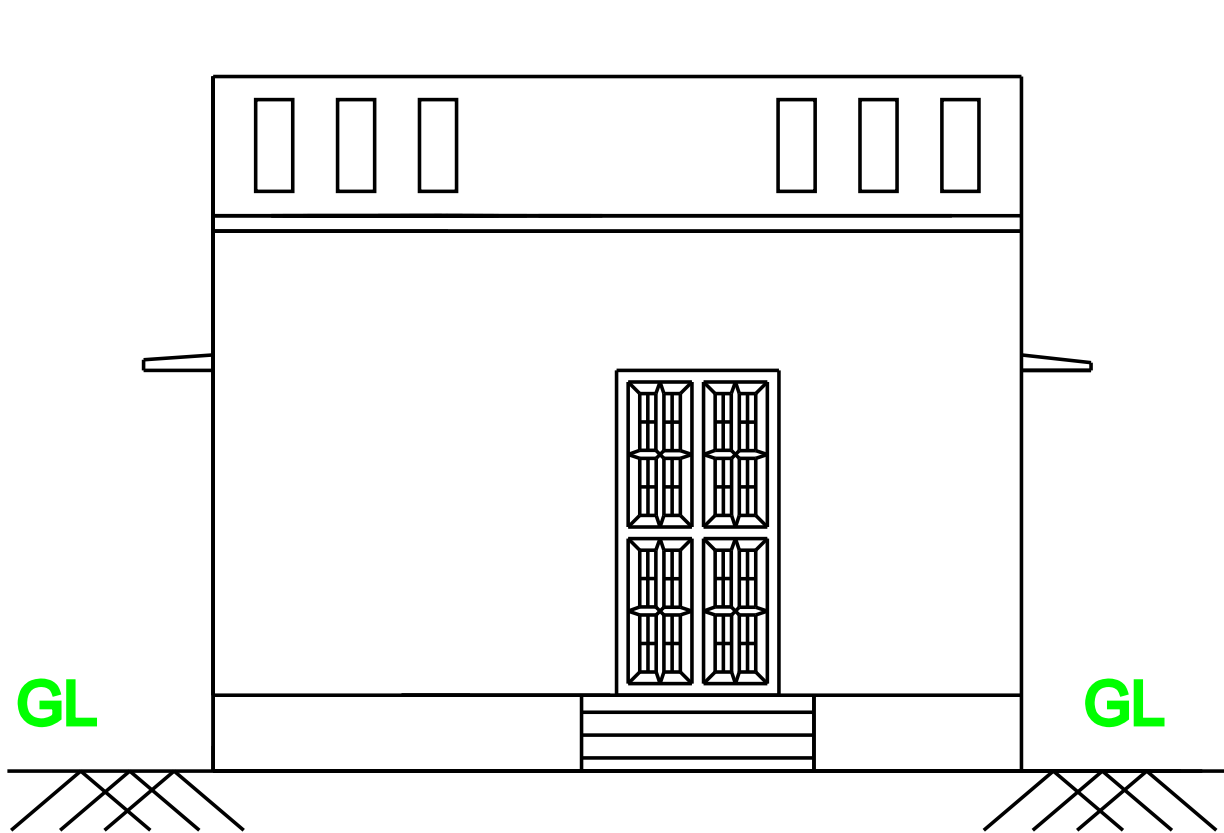


FRONT ELEVATION

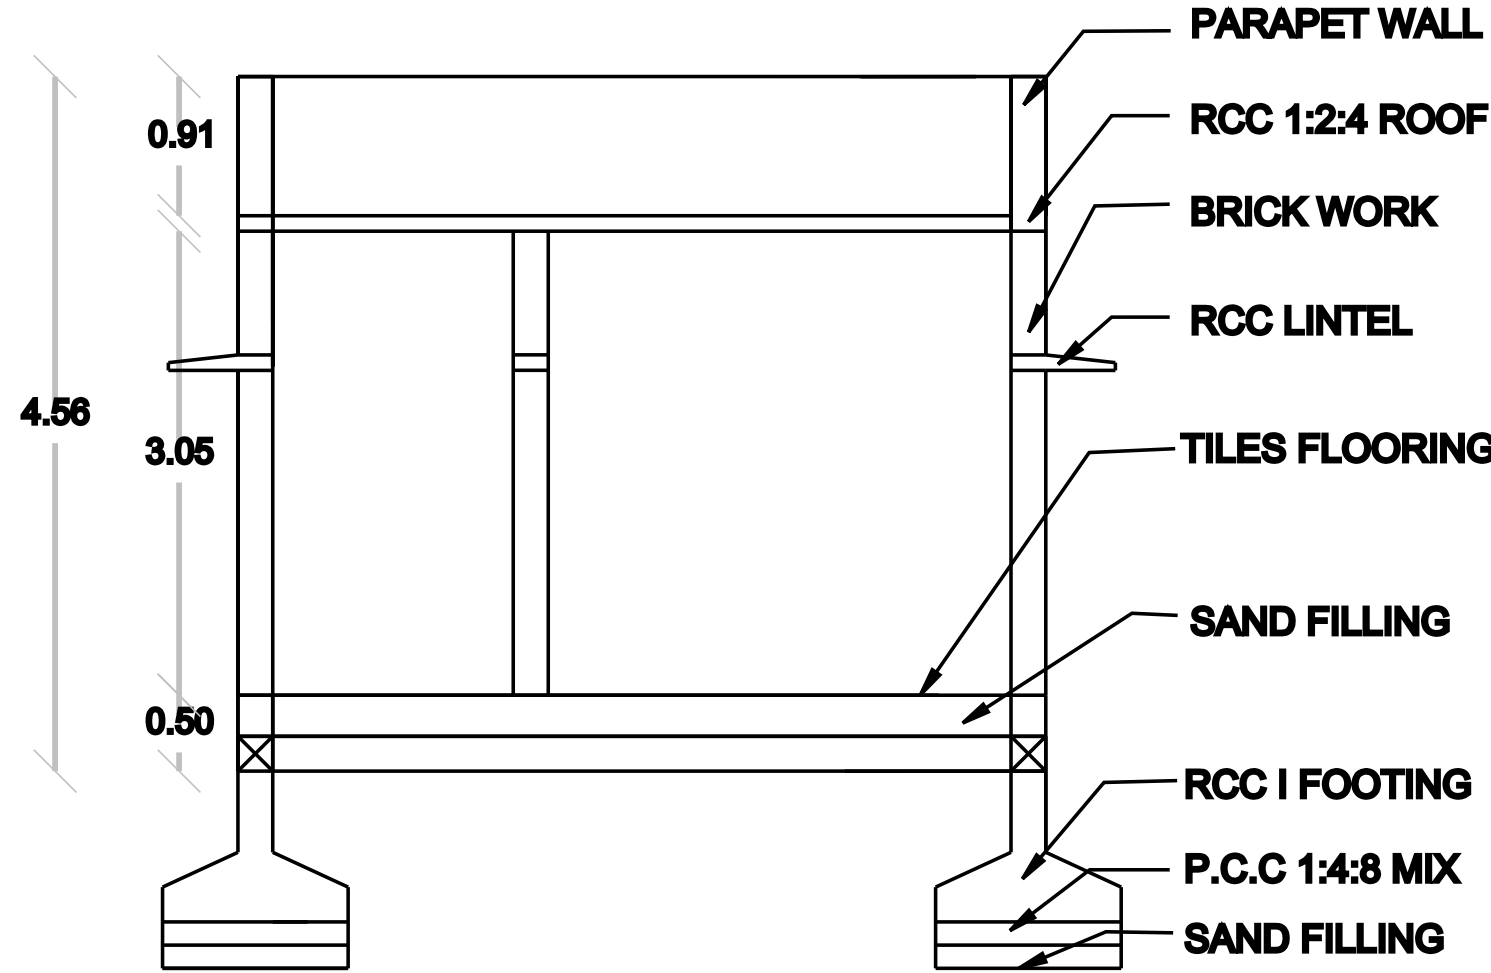


SECTION ON AB

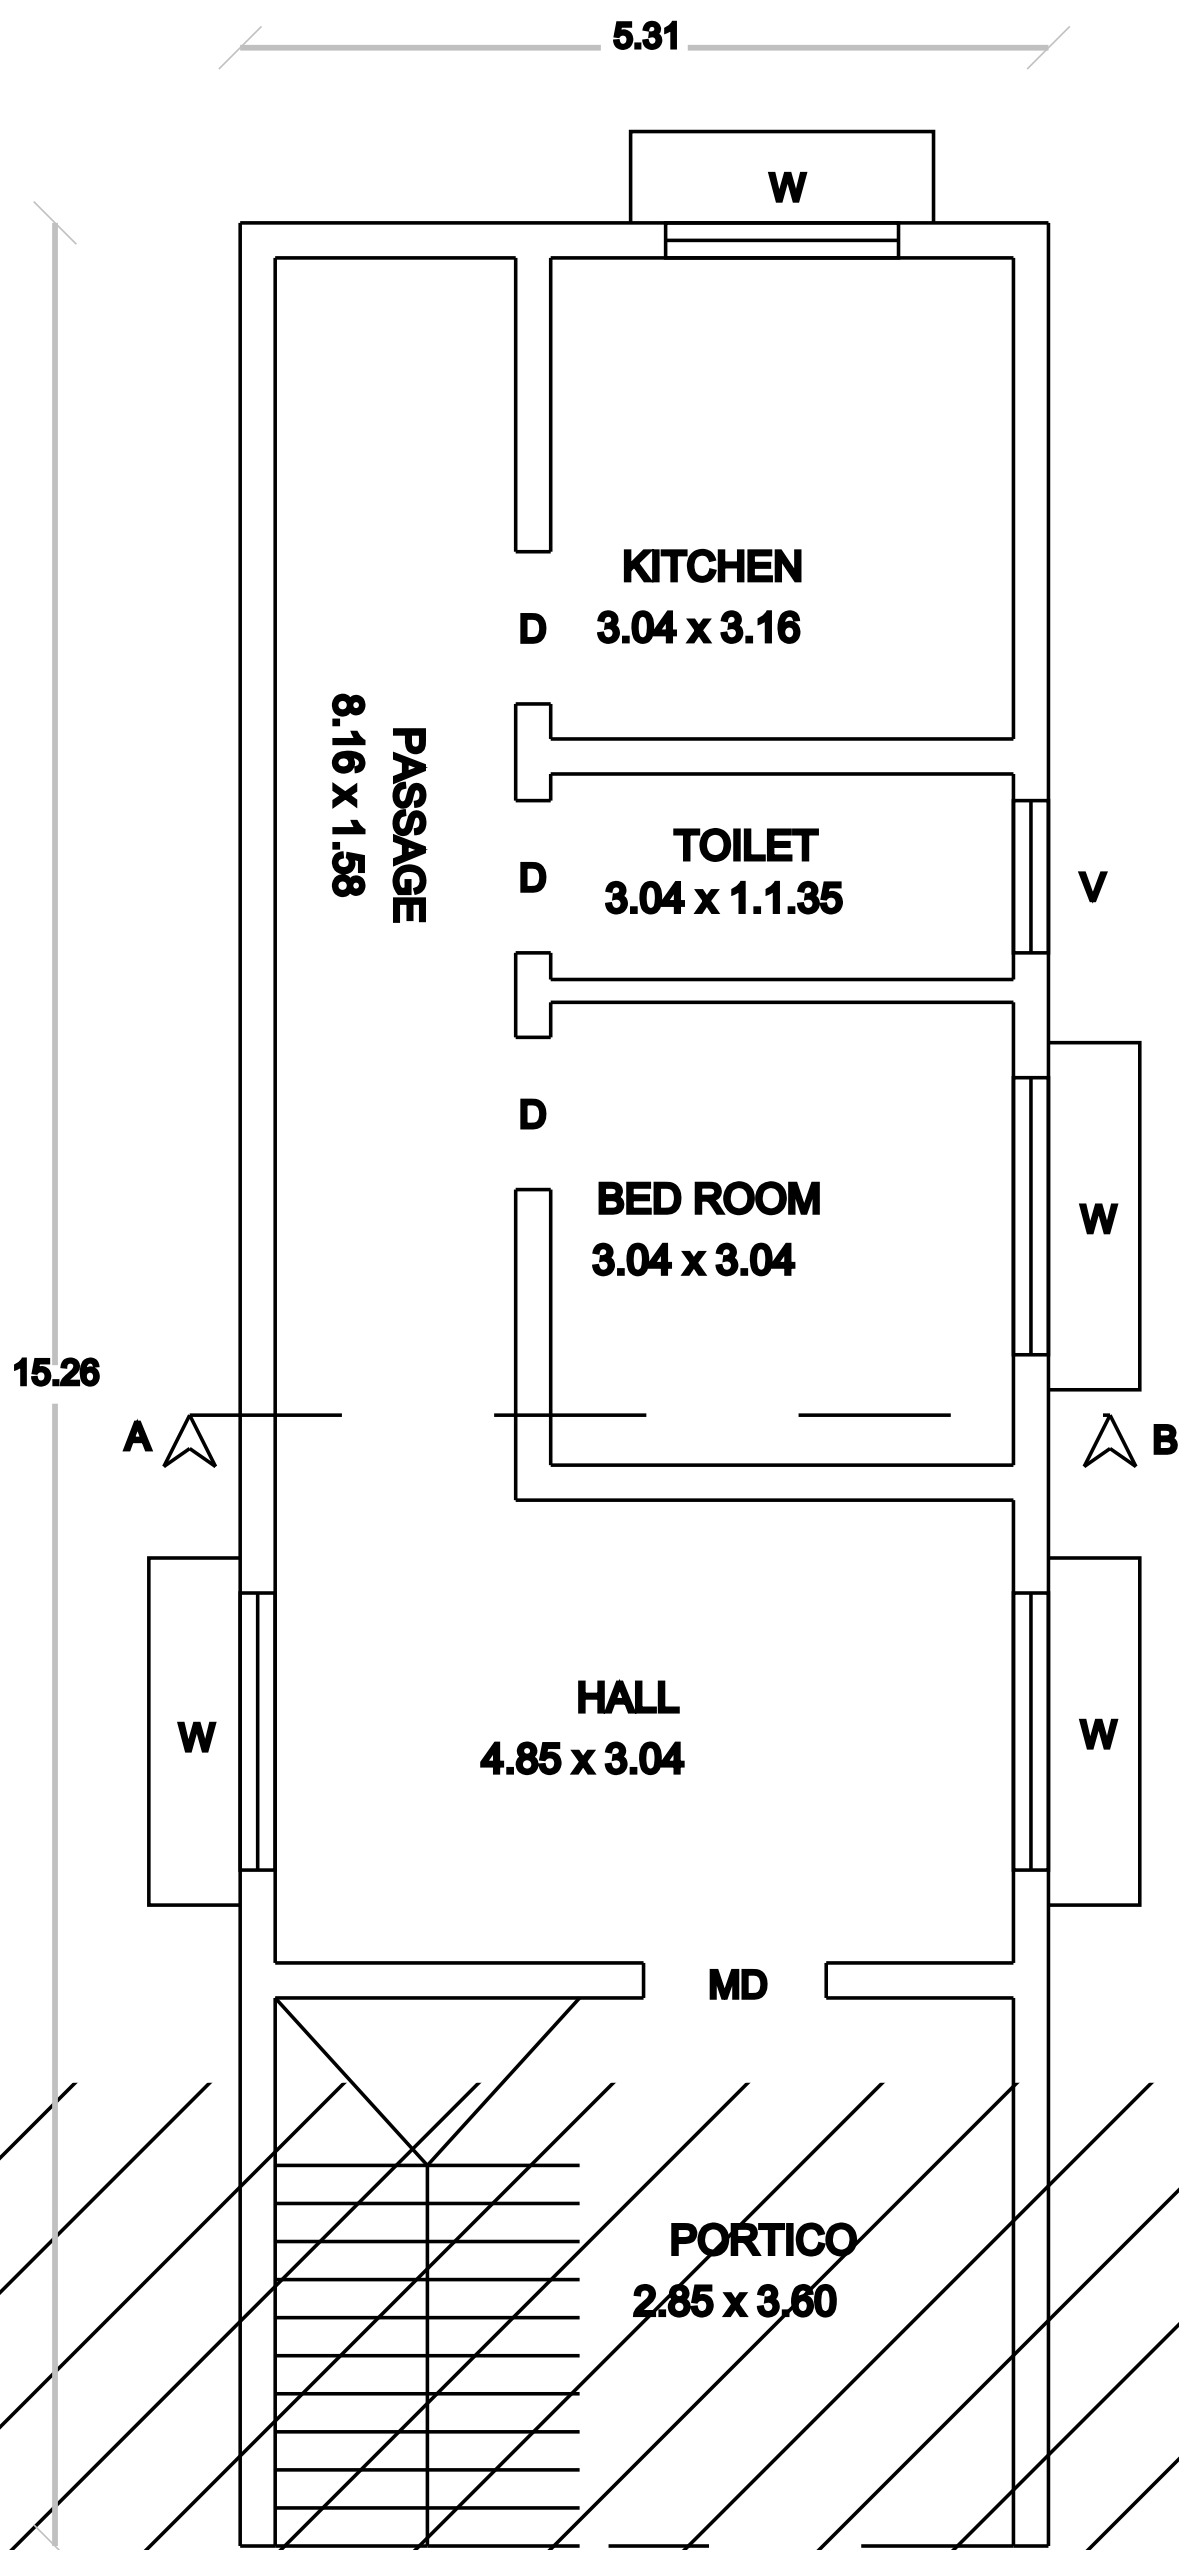

GROUND FLOOR PLAN

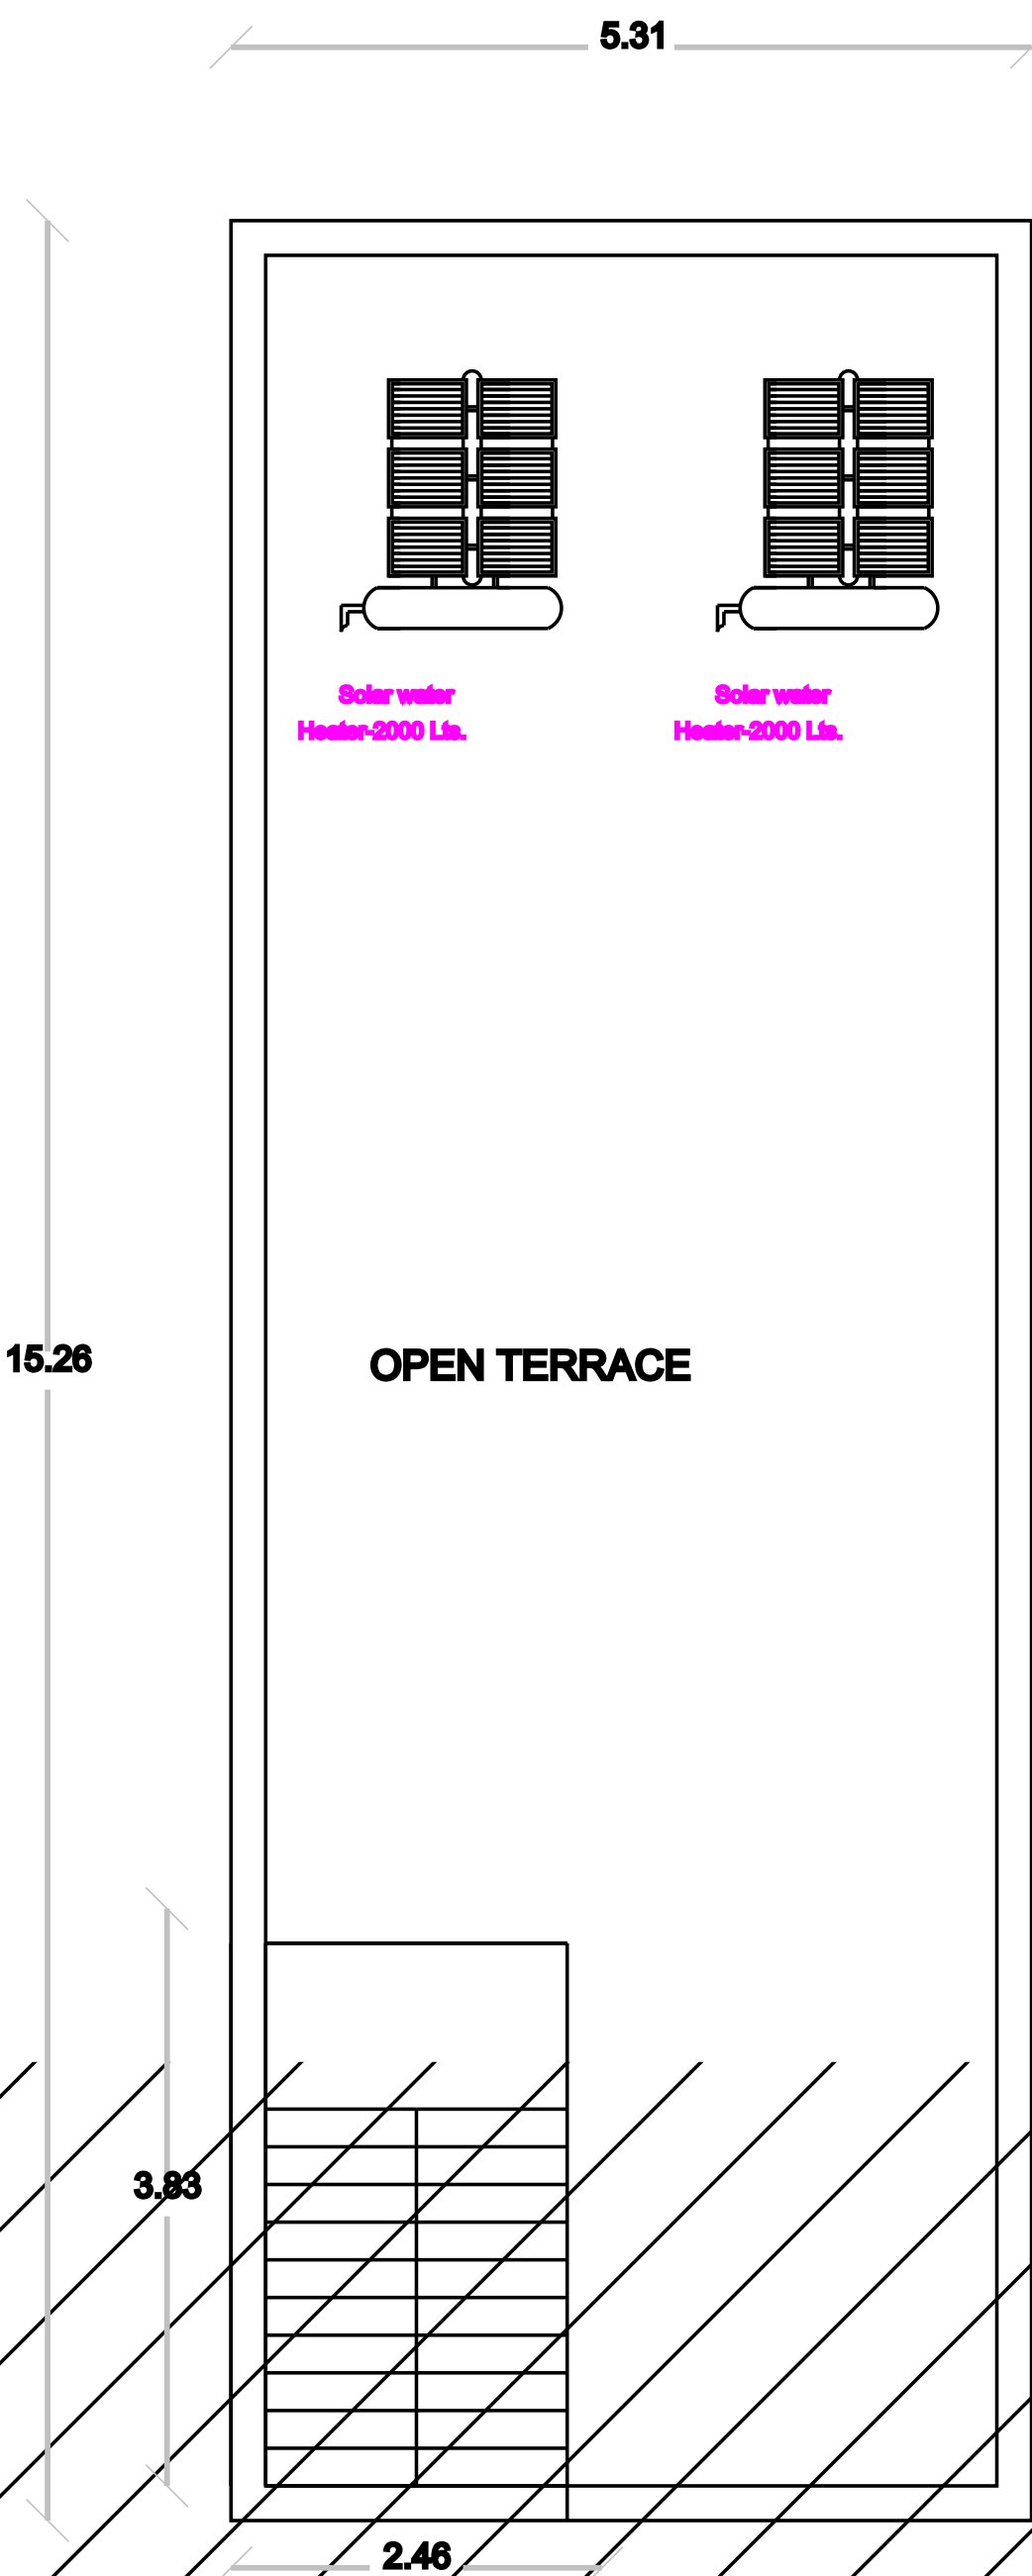


OPEN TERRACE PLAN

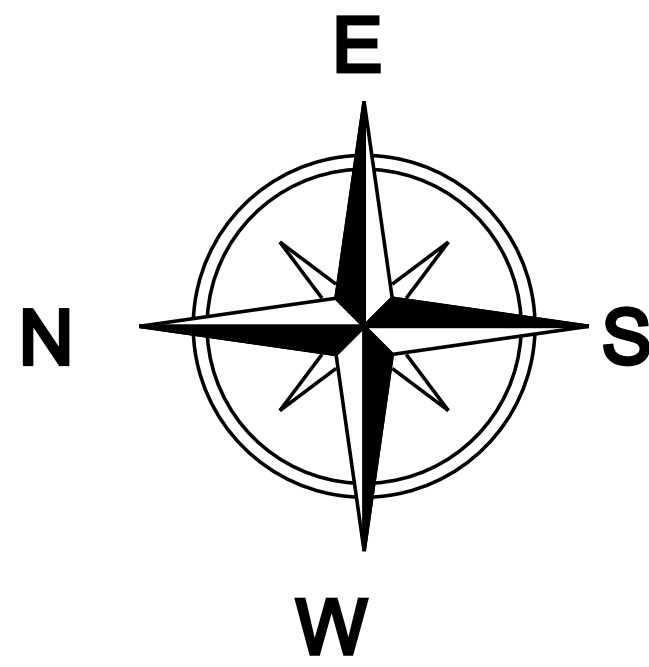


RENGARAJ NAIDU LAND


16.76 M

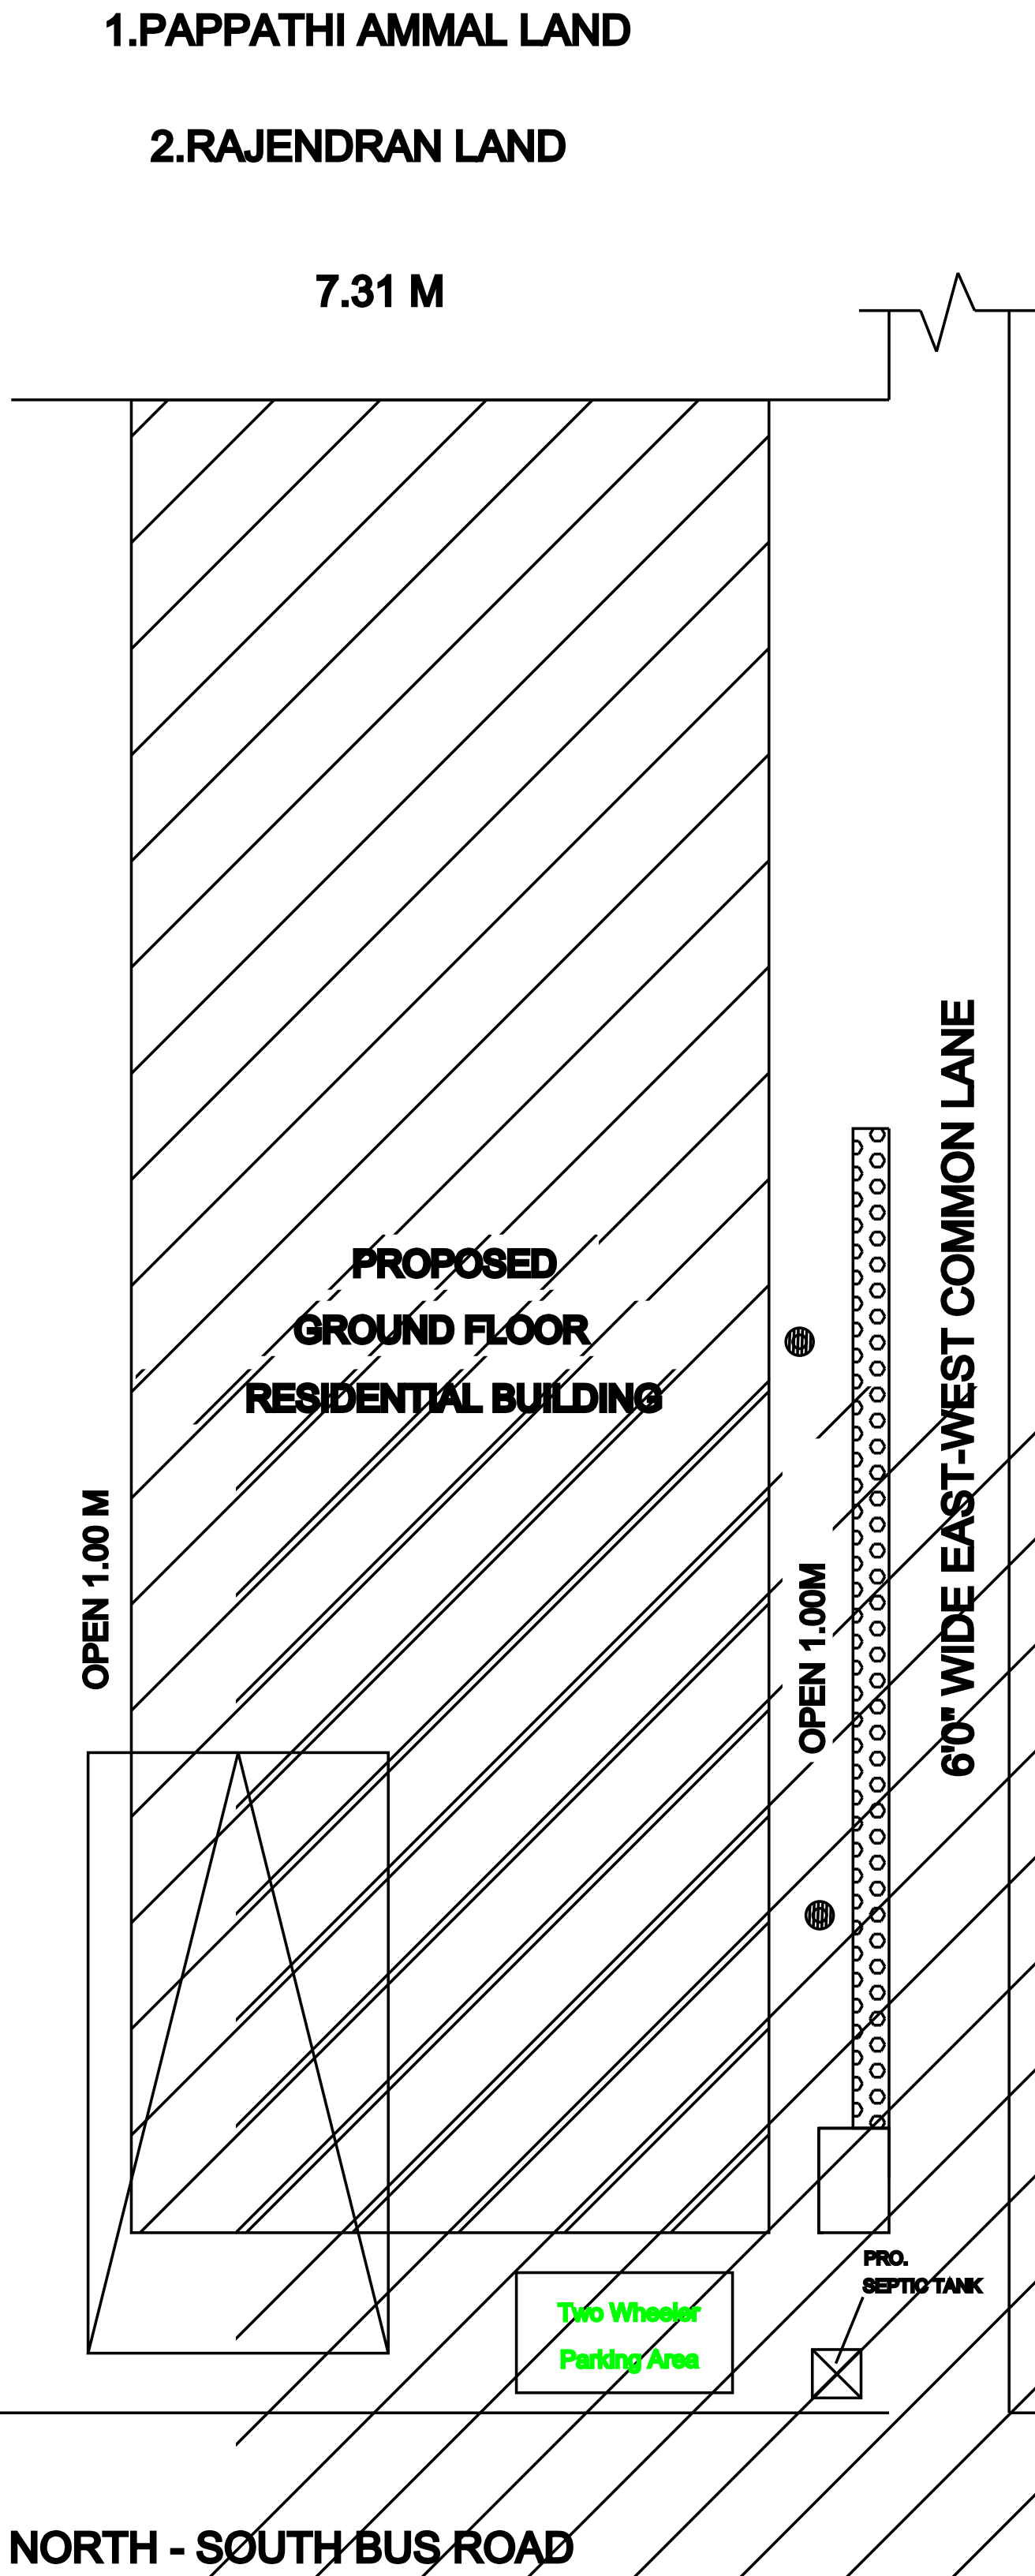

SITE PLAN (SCALE 1:1)

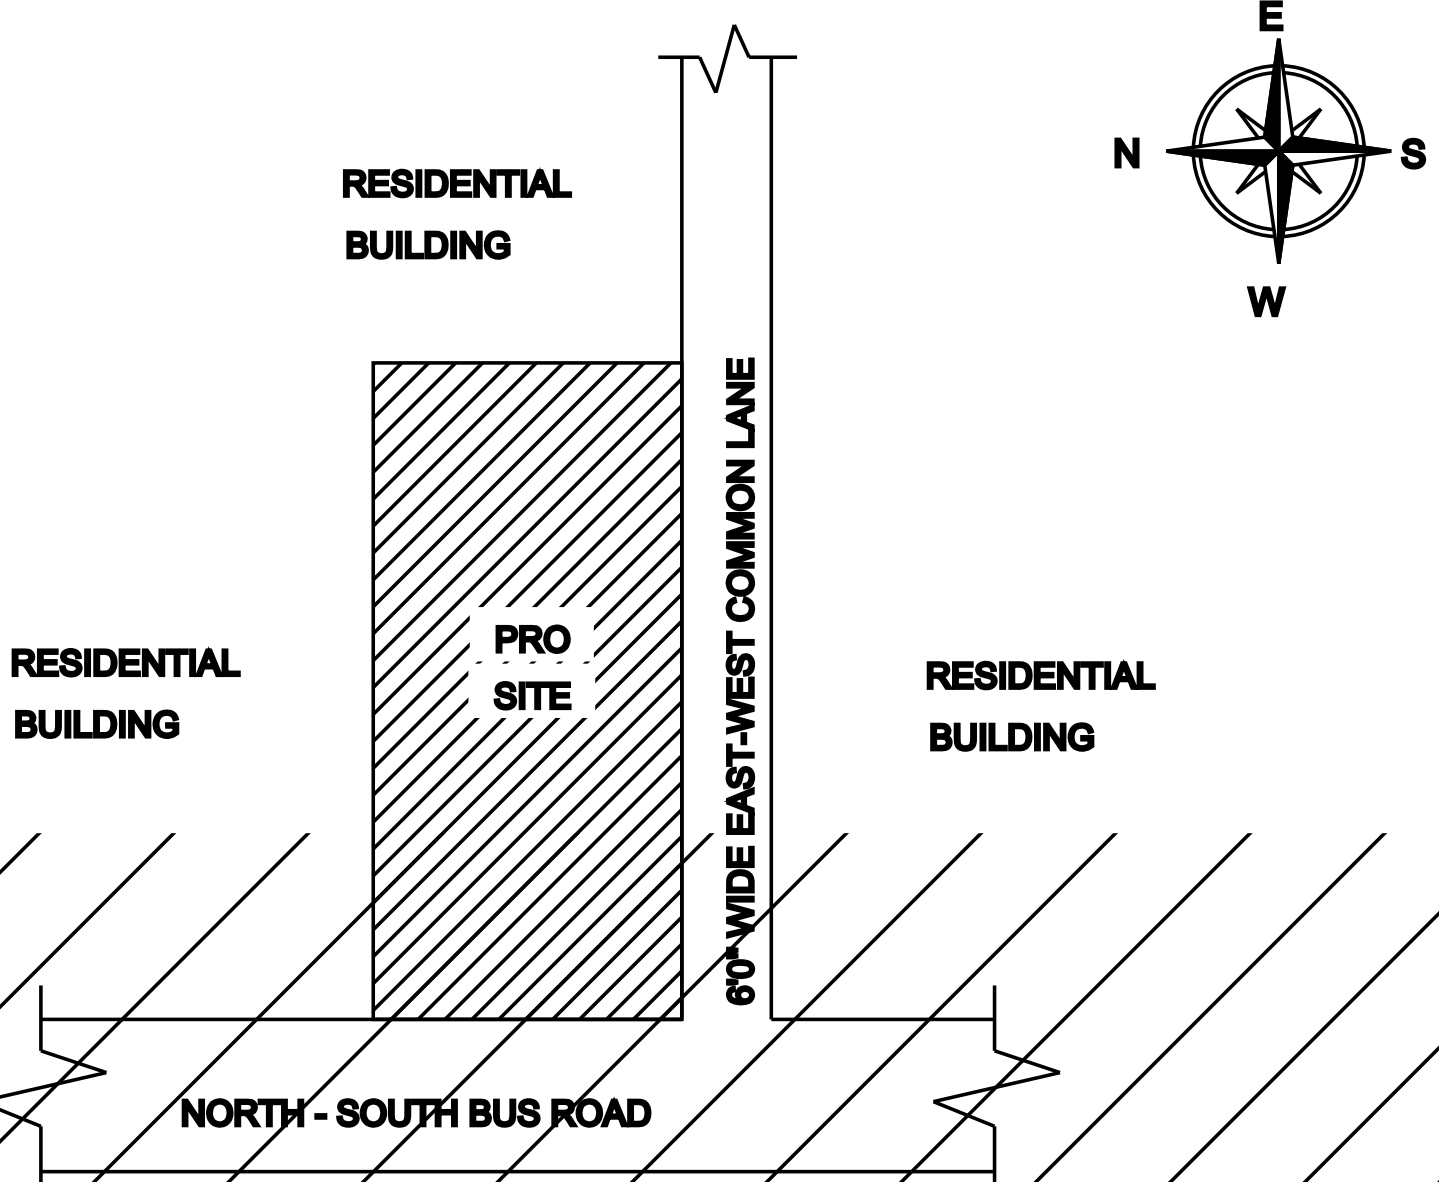

KEY PLAN

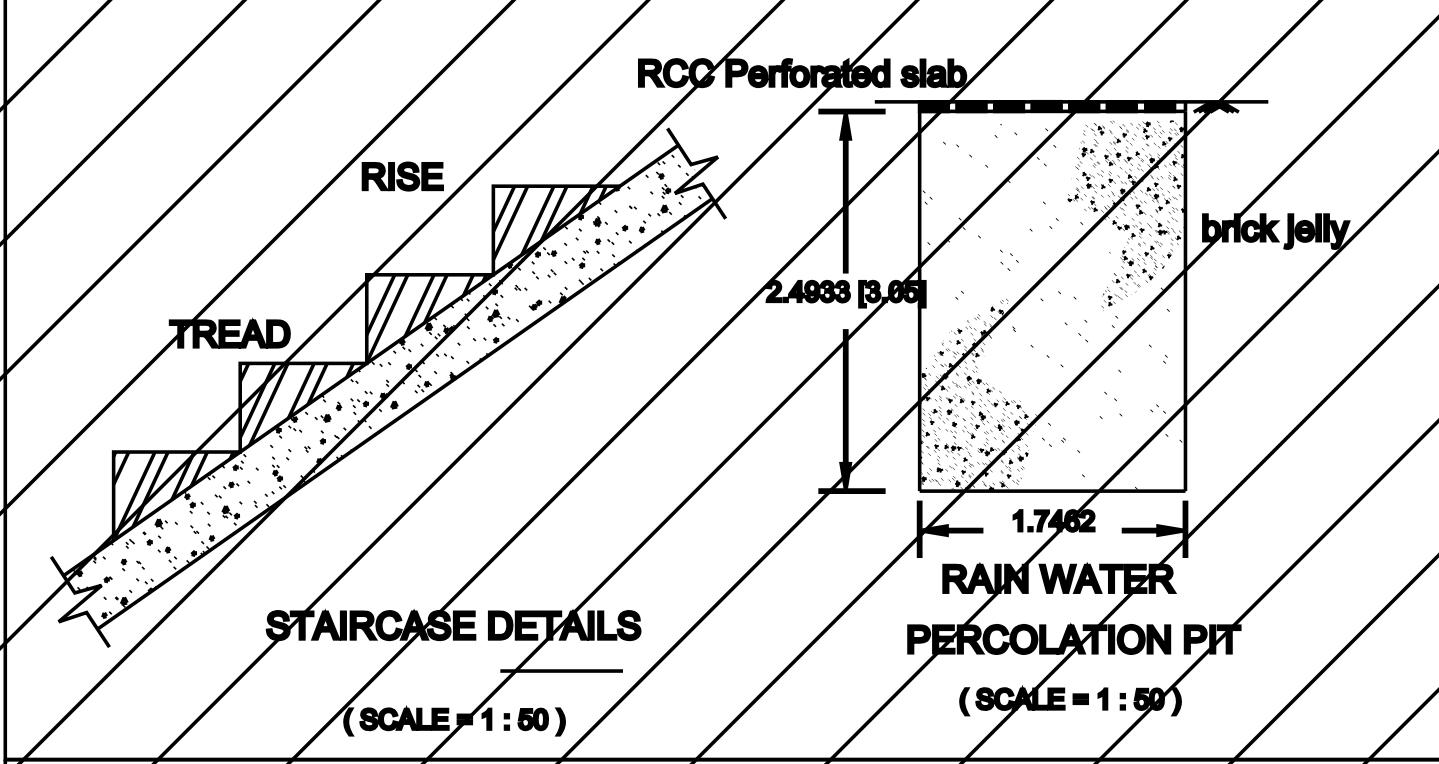


F.S.I = 75.13 / 122.63 = 0.66


PARTICULARS	SQ.FT	SQ.M
MD - MAIN DOOR	3'6" X 7'0"	1.09 X 2.10
GG - GRILL GATE	3'6" X 7'0"	1.06 X 2.10
D - DOOR	3'0" X 7'0"	0.91 X 2.10
D1 - DOOR	2'5" X 7'0"	0.76 X 2.10
W1 - WINDOW	5'0" X 4'0"	1.52 X 1.22
A/O - DOOR	3'0" X 7'0"	0.91 X 2.10
V - VENTILATOR	4'0" X 2'6"	1.22 X 0.76




Column foundation Details

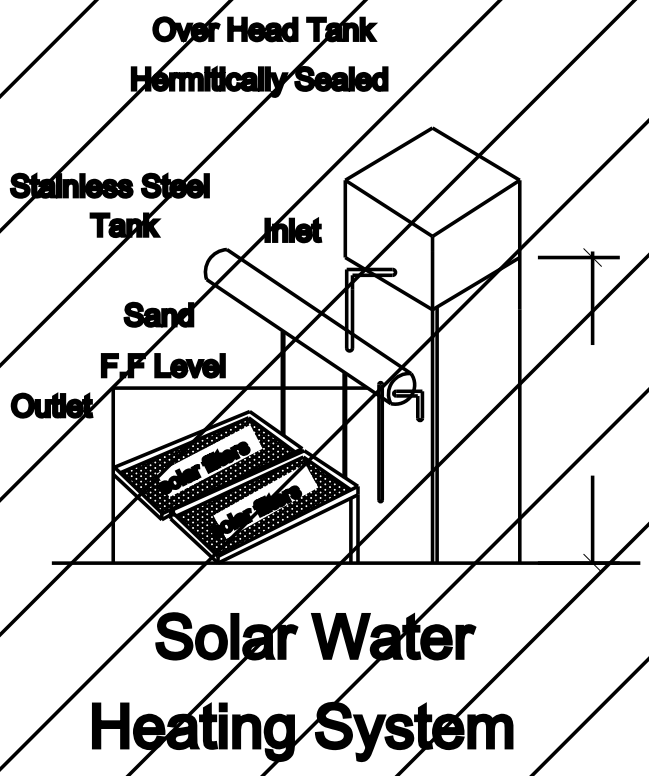


Solar Water Heating System

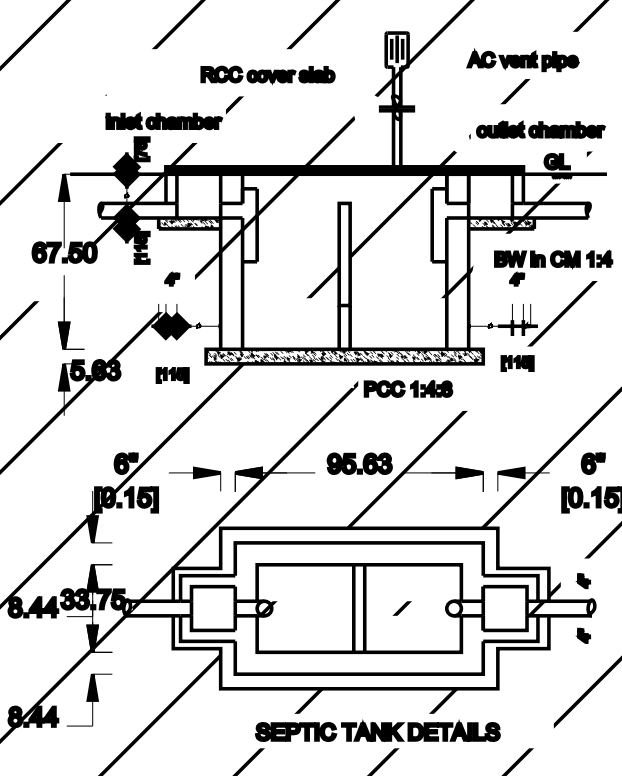

SEPTIC TANK DETAILS

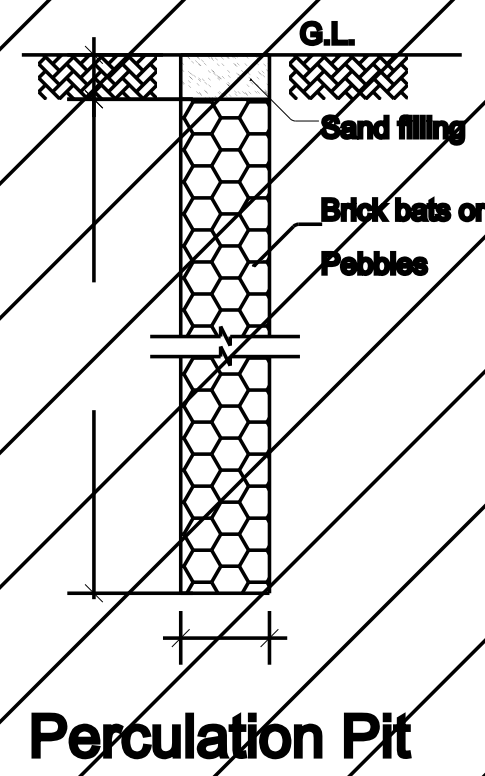

Percolation Pit

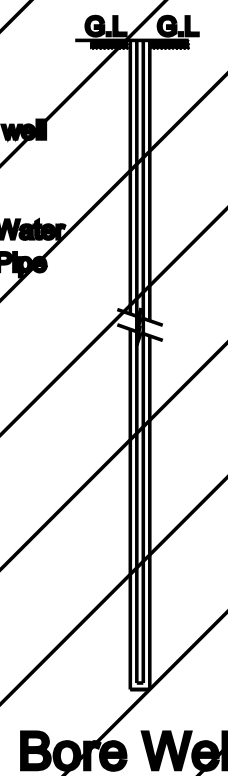

Bore Well

AREA CALCULATION:

- TOTAL AREA : 1320.00 SQ.FT (or) 122.63 SQ.M
- PROPOSED AREA : 872.20 SQ.FT (or) 81.03 SQ.M
- VACANT AREA : 447.80 SQ.FT (or) 41.60 SQ.M
- EXISTING ROAD

APPLICANT

ENGINEER

C&S CONSTRUCTION
Er.C.SARAVANAN D.C.E,
Govt. Registered Engineer
ATTUR ROAD,
Uppuliyapuram-621011.
Cell no. 8778665356.