
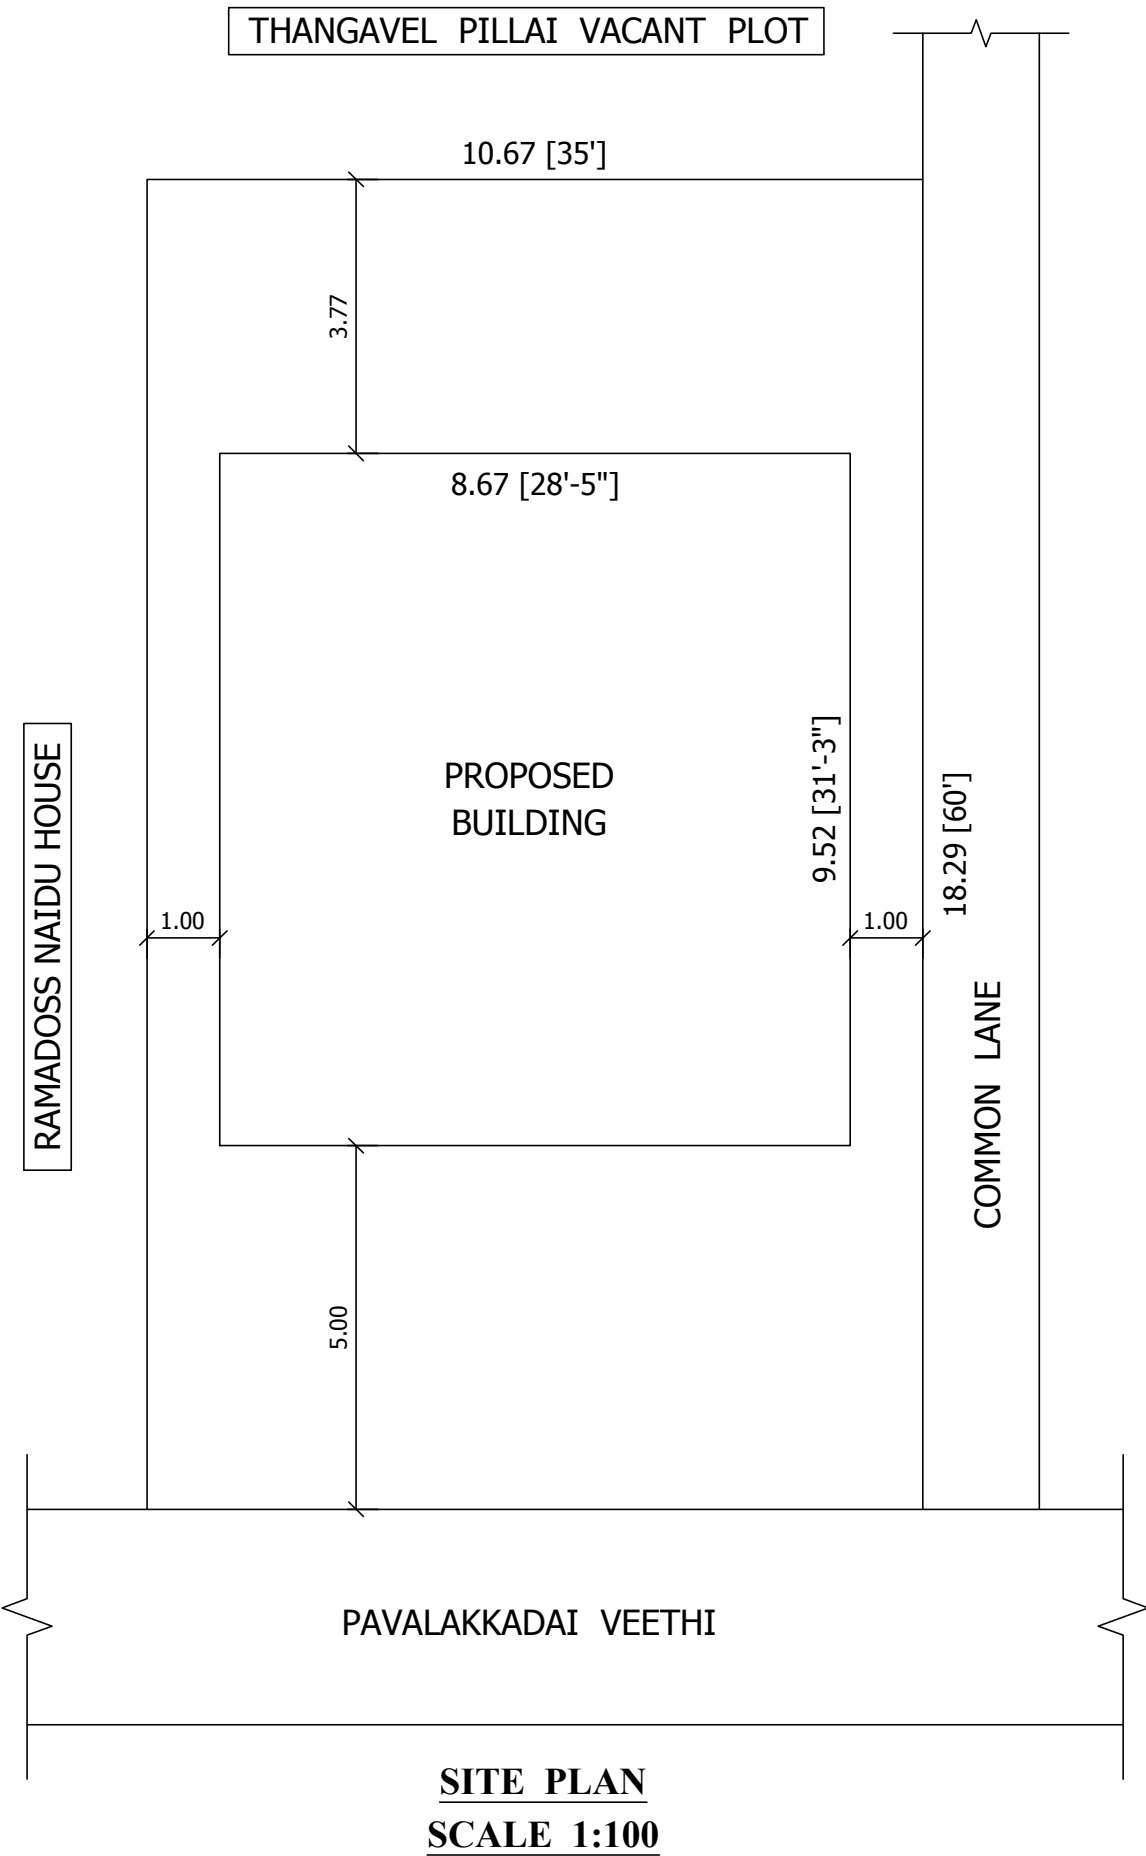
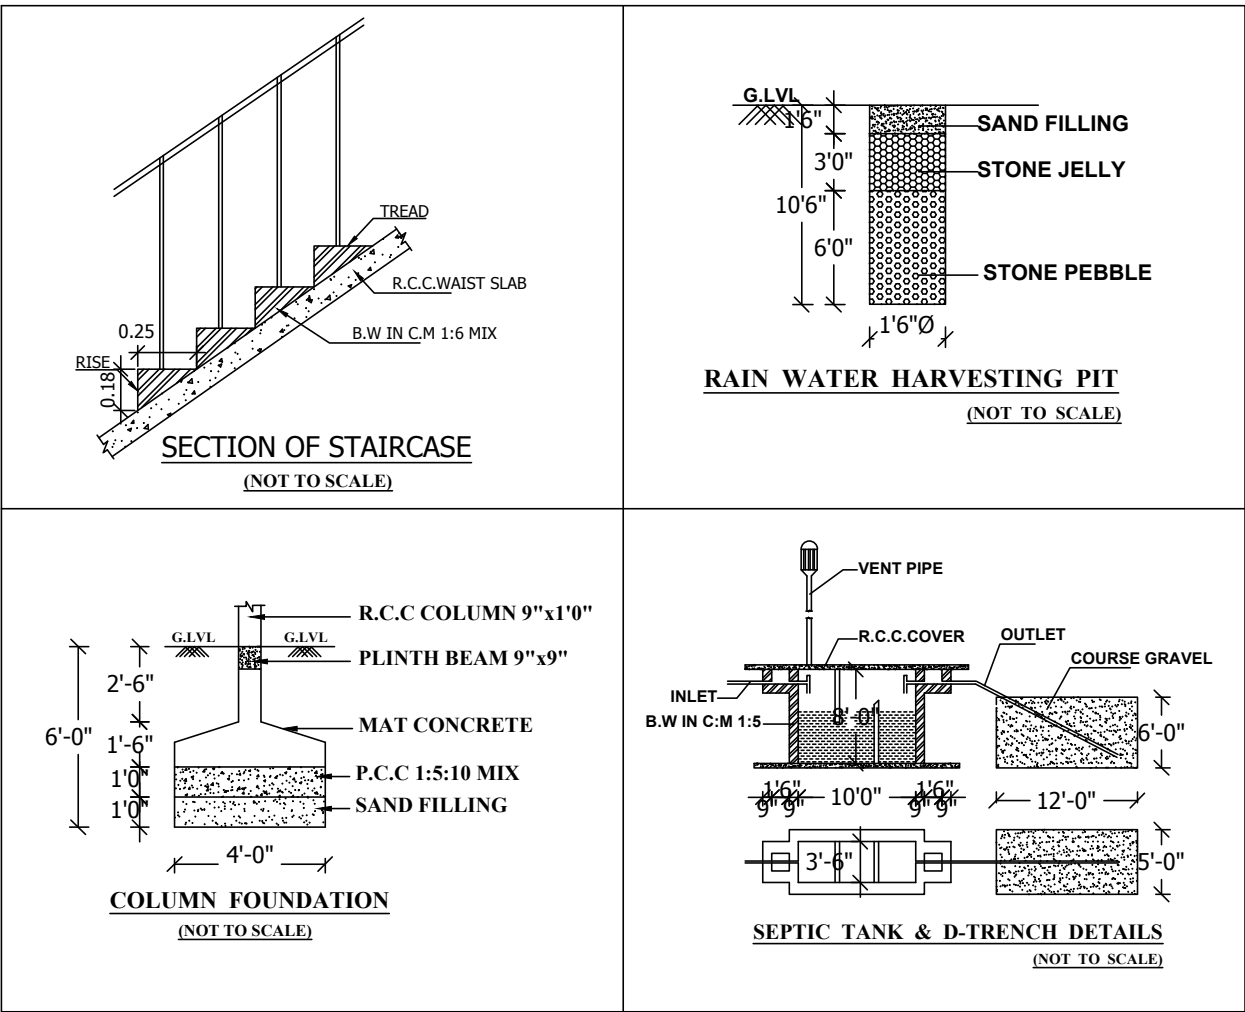
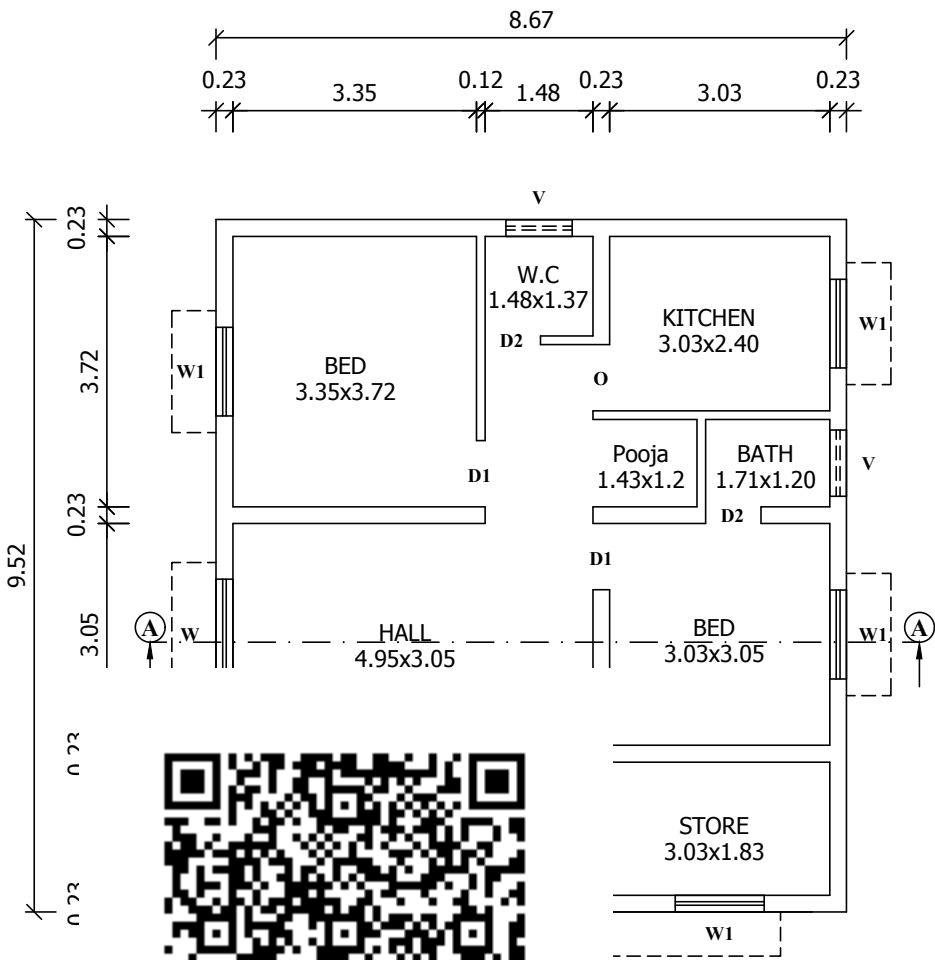


PLAN SHOWING THE PROPOSED CONSTRUCTION OF A RESIDENTIAL BUILDING [AFTER DEMOLISHING THE EXISTING BUILDING] IN OLD NATHAM S.F.No: 39, NEW NATHAM S.FNo: 39/5, WARD No:1, OLD DOOR No: 10H, NEW DOOR No: 11, 11/1, PATTA No: 71, AT PAVALAKKADAI VEETHI, SITHUR VILLAGE, THOTTIYAM TOWN PANCHAYAT, THOTTIYAM TALUK, TIRUCHIRAPPALLI DISTRICT.

APPLICANT : Mr. G.YOGABALAN S/o. GANESAN (LATE)

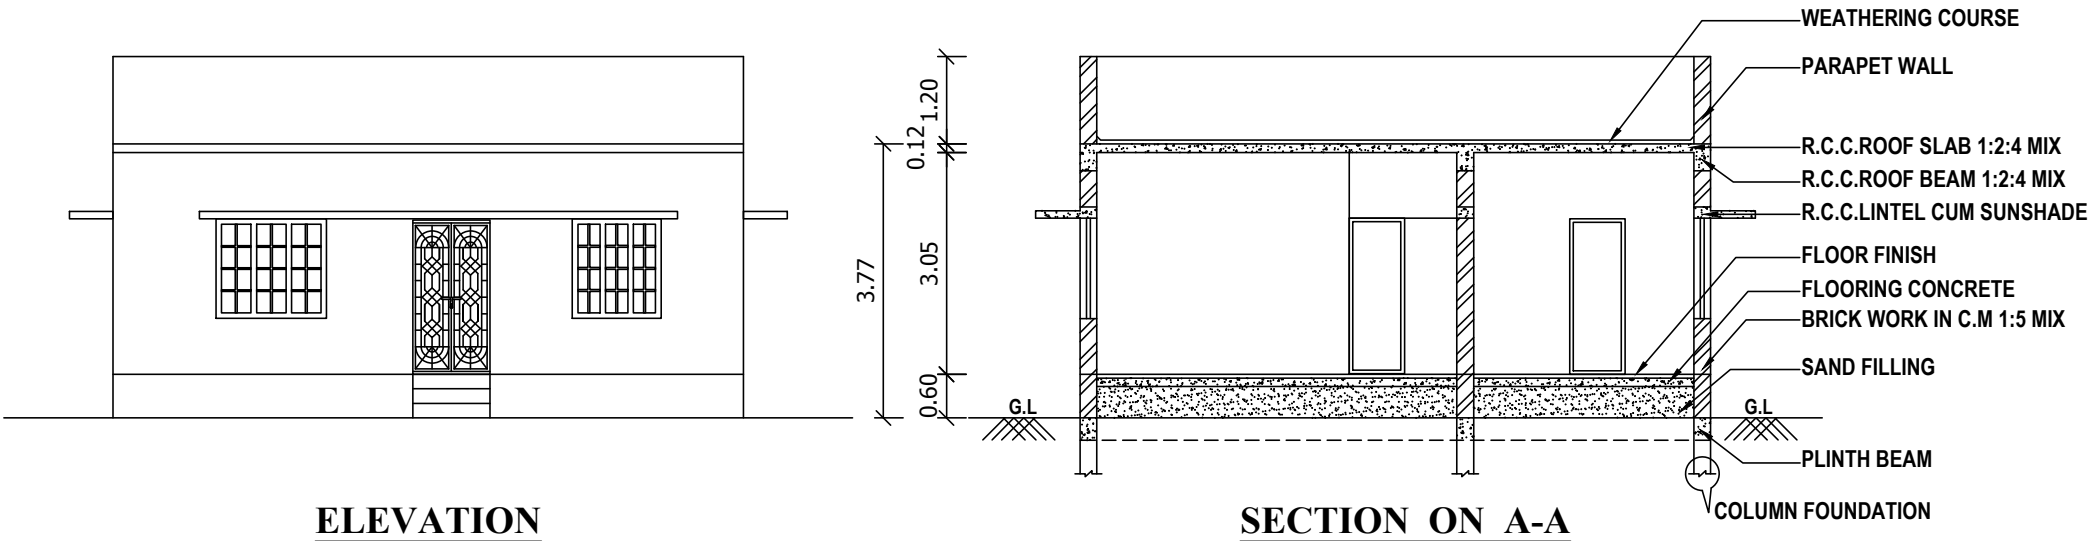

SCHEDULE OF JOINERIES:-

REFERENCE	METERS
G.G/M.D - GRILL GATE /MAIN DOOR	1.06x2.14
D1 - DOOR	0.91x2.14
D2 - DOOR	0.76x2.14
W - WINDOW	1.52x1.22
W1 - WINDOW	1.22x1.37
W2 - WINDOW	0.91x1.37
V - VENTILATOR	0.91x0.61
O - OPEN	0.91x2.14

AREA DETAILS

DESCRIPTION	SQ.FT	SQ.METERS
TOTAL SITE AREA [AS PER DOCUMENT]	2100.00	195.09
TOTAL SITE AREA [AS PER TSLR EXTRACT]	2100.00	195.09
TOTAL SITE AREA [AS PER DRAWING]	2100.00	195.10
AREA DETAILS	SQ.FT	SQ.METERS
GROUND FLOOR AREA	888.23	82.52
FIRST FLOOR AREA	--	--
TERRACE FLOOR AREA	--	--
TOTAL AREA	888.23	82.52
OPEN SPACE AREA	1211.77	112.57

PLOT COVERAGE = $\frac{82.52}{195.09} \times 100 = 42.30\%$

F.S.I = $\frac{82.52}{195.09} = 0.42$

COLOUR INDEX:-

SITE BOUNDARY SHOWN	-	
PROPOSED BUILDING SHOWN	-	
EXISTING ROAD SHOWN	-	

NOTE:-

- ALL MEASUREMENTS SHOWN IN FEET & INCHES.
- WASTE WATER TO BE USED FOR GARDEN PURPOSE.

SCALE:- 1"=8'-0" (or) 1:100

APPLICANT:

Mr. G.YOGABALAN S/o. GANESAN.(LATE)
[AADHAR No: 7917 1754 8336]

REGISTERED ENGINEER:

E. R. SIVACHIDHAMBARAM, I.E.
(LICENSED BUILDING SURVEYOR)
No.81, TRICHY MAIN ROAD,
THOTTIYAM - 621215.
Cell: 9043457828

OFFICE