



PLAN SHOWING THE PROPOSED CONSTRUCTION OF HOUSE BUILDING IN OLD S.F.NO: 19B/1A1A1Part, NEW S.F.NO: 177/33, 177/34 AT PULIKARA STREET, MANNACHANALLUR TOWN, MANNACHANALLUR TOWN PANCHAYAT, MANNACHANALLUR UNION AND TALUK, TIRUCHIRAPPALLI DISTRICT.

SCALE= 1:100.

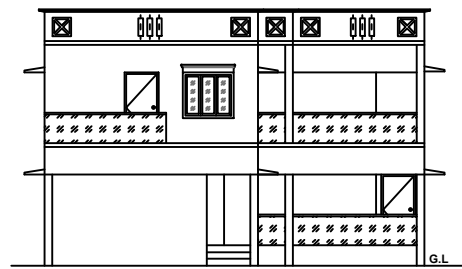


ELEVATION

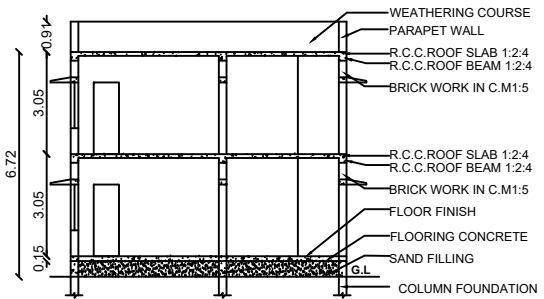

SECTION ON SS




S.M. SEVANTHILINGAM LAND

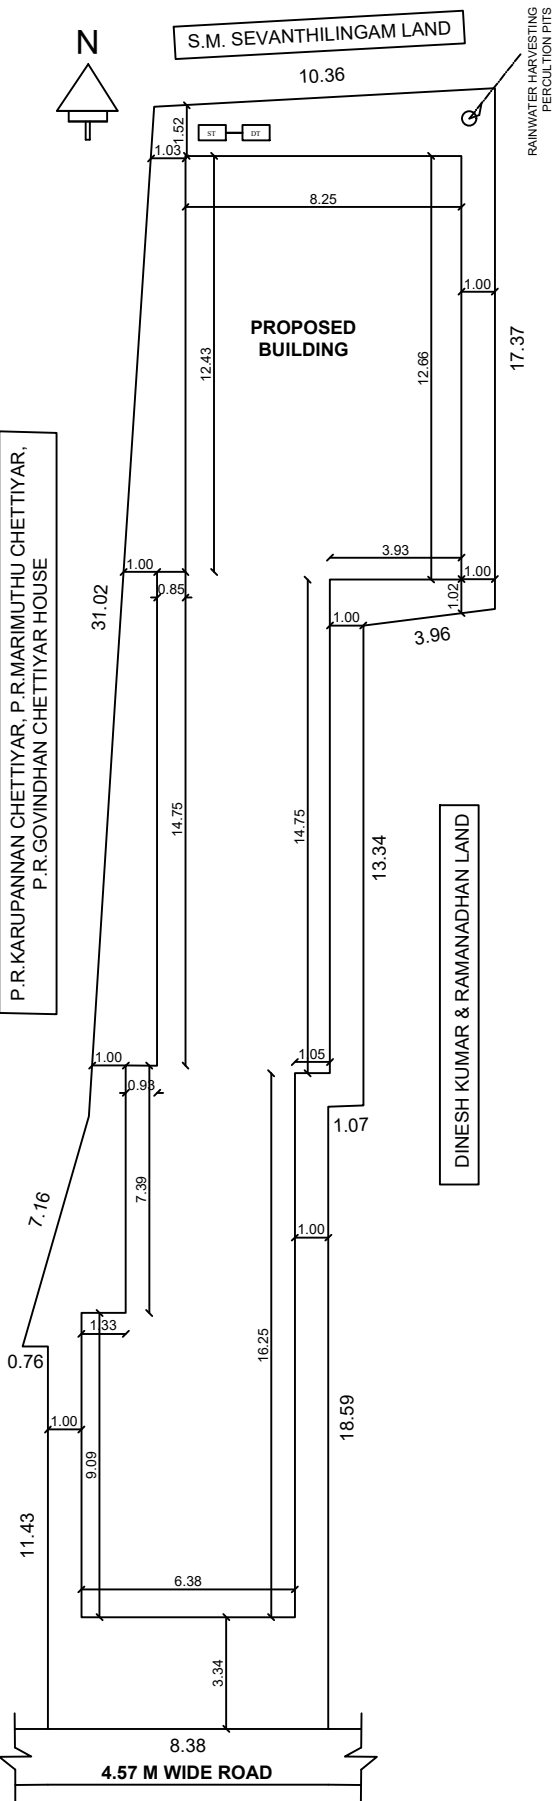


SITE PLAN

SCALE (1:100)

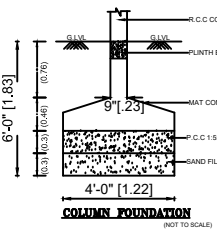


COLUMN FOUNDATION

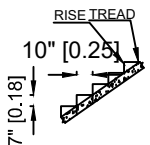


SECTION ON STAIRCASE


(NOT TO SCALE)

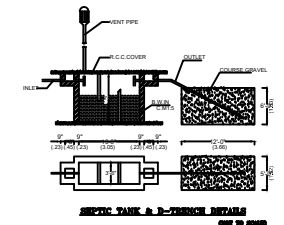

RAIN WATER HARVESTING SYSTEM

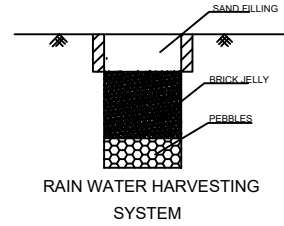

RAIN WATER HARVESTING SYSTEM

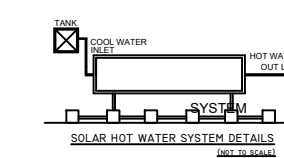

SOLAR HOT WATER SYSTEM DETAILS

(NOT TO SCALE)

SCHEDULE OF JOINERIES :-

REFERENCE	METERS
G.G - GRILL GATE	1.06x2.14
M.D - MAIN DOOR	1.06x2.14
D - DOOR	1.02x2.14
D1 - DOOR	0.76x2.14
W - WINDOW	1.83x1.37
W1 - WINDOW	1.52x1.37
W2 - WINDOW	1.22x1.37
V - VENTILATOR	0.91x0.91
OP - OPEN	1.02x2.14

AREA PARTICULARS :-

TOTAL SITE AREA (AS PER DOCUMENT)				4657.00		432.64	
SI NO	DESCRIPTION	F.S.I AREA		NON F.S.I AREA		TOTAL AREA	
		SQM	SQFT	SQM	SQFT	SQM	SQFT
01)	GROUND FLOOR AREA	275.17	2962.00	-	-	275.17	2962.00
02)	FIRST FLOOR AREA	275.17	2962.00	-	-	275.17	2962.00
03)	TOTAL AREA	550.34	5924.00	-	-	550.34	5924.00
04)	VACANT AREA	-	-	-	-	157.47	1695.00

PLOT COVERAGE = 275.17 / 432.64 X 100 = 63.60%

F.S.I = 550.34 / 432.64 = 1.27


COLOUR INDEX:-

SITE BOUNDARY SHOWN	-	
PROPOSED BUILDING SHOWN	-	
ROAD SHOWN	-	

NOTE:-

REF NO : 24, 2025 M.A

- MESUREMENTS SHOWN IN BRACKETS ARE IN METERS
- KITCHEN WATER TO BE CONNECTED TO UNDERGROUND DRINAGE
- NO.OF.HOUSES: 06

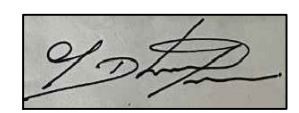

E.A.N. SENTHIL KUMAR
Civil Engineer & Licensed Surveyor
SRI HARINI CONSTRUCTION
22/6, MNS Complex, Karunanithi Street,
Ulaganathapuram, TVS Tollgate,
Trichy - 620 020.
Cell: 98426 55143, 82482 97690
L.R.No.086/LS/2022/6042

OWNER

ENGINEER