



PLAN SHOWING THE PROPOSED CONSTRUCTION OF R.C.C ROOF RESIDINTIAL BUILDING IN GROUND FLOOR "KANAPATHI PALAYAM STREET" NATHAM OLD SF NO: 318/5 , 105/5(PART) NATHAM NEW SF NO : 307/5,6 (As Per Document) (As Per Patta), B.METTUR VILLAGE , BALAKRISHNAMPATTI TOWN PANCHAYAT, THURAIYUR TALUK , TRICHY DIST.


APPLICANT : Mrs.N.VASANTHA W/O : NATARAJAN.

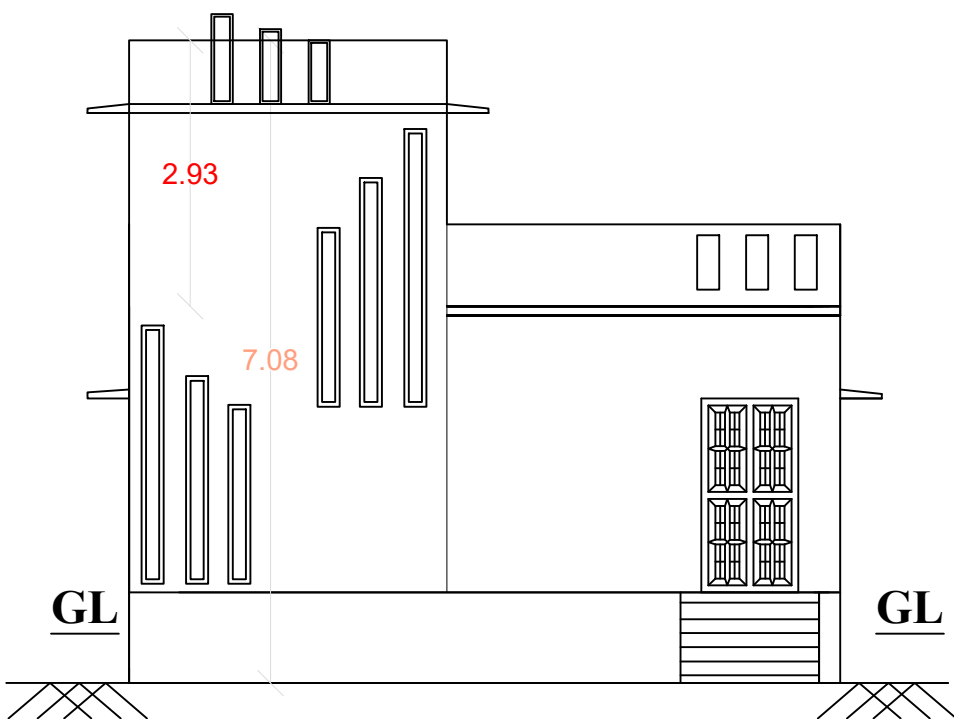


ELEVATION

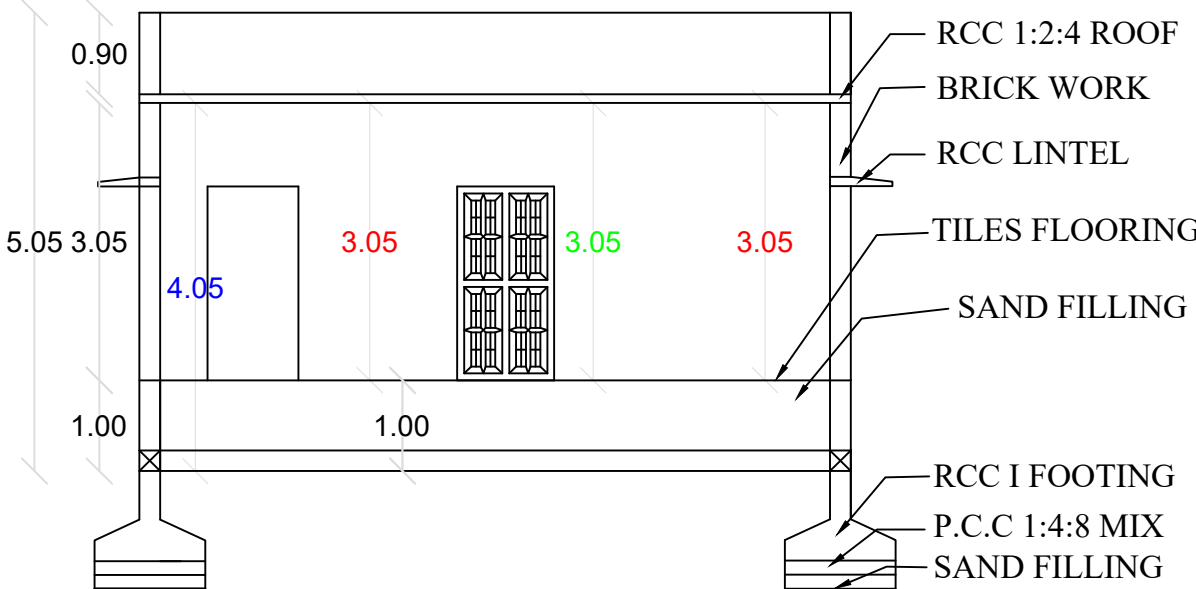


SECTION A-B

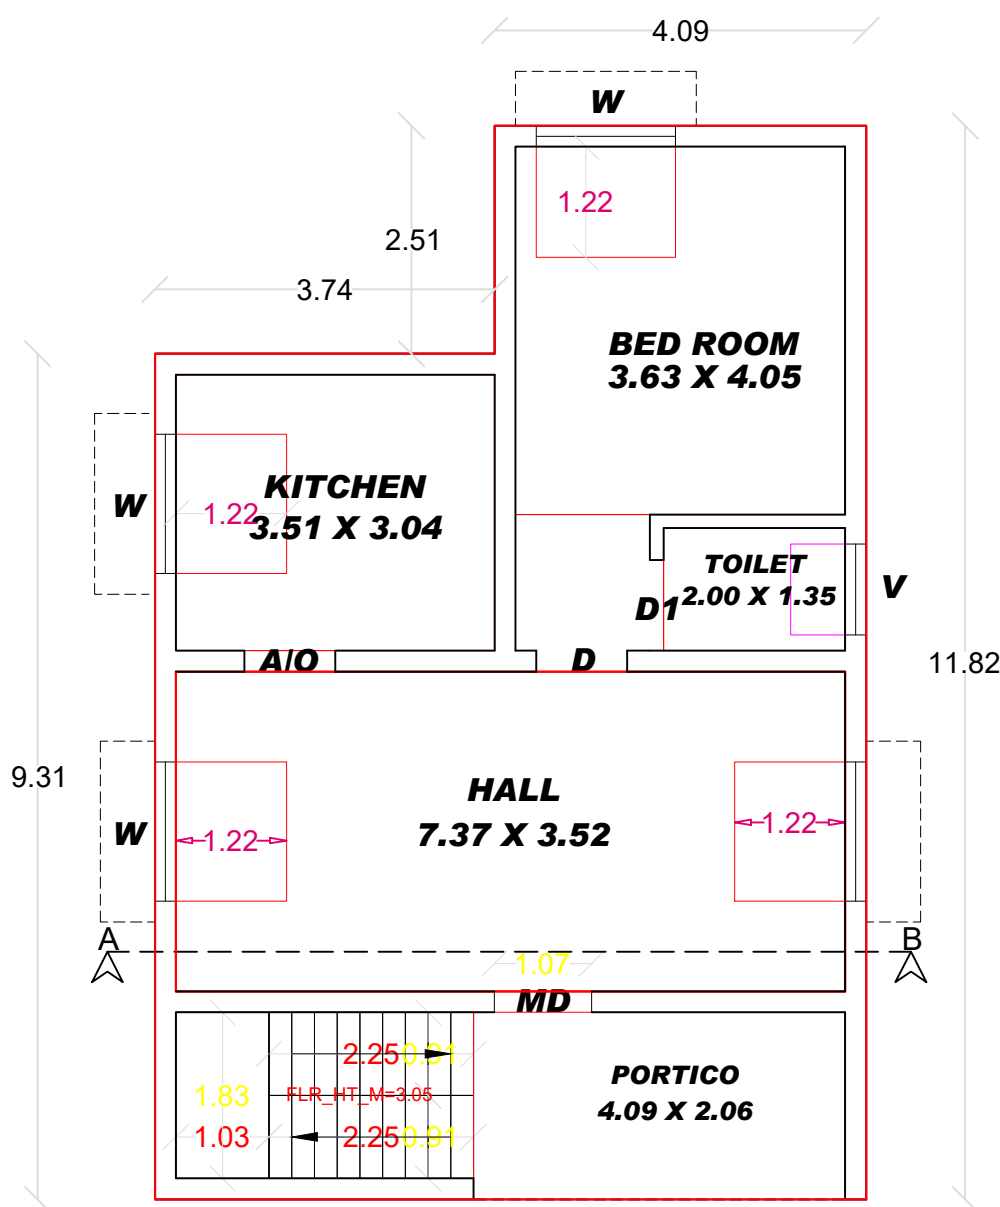

GROUND FLOOR PLAN

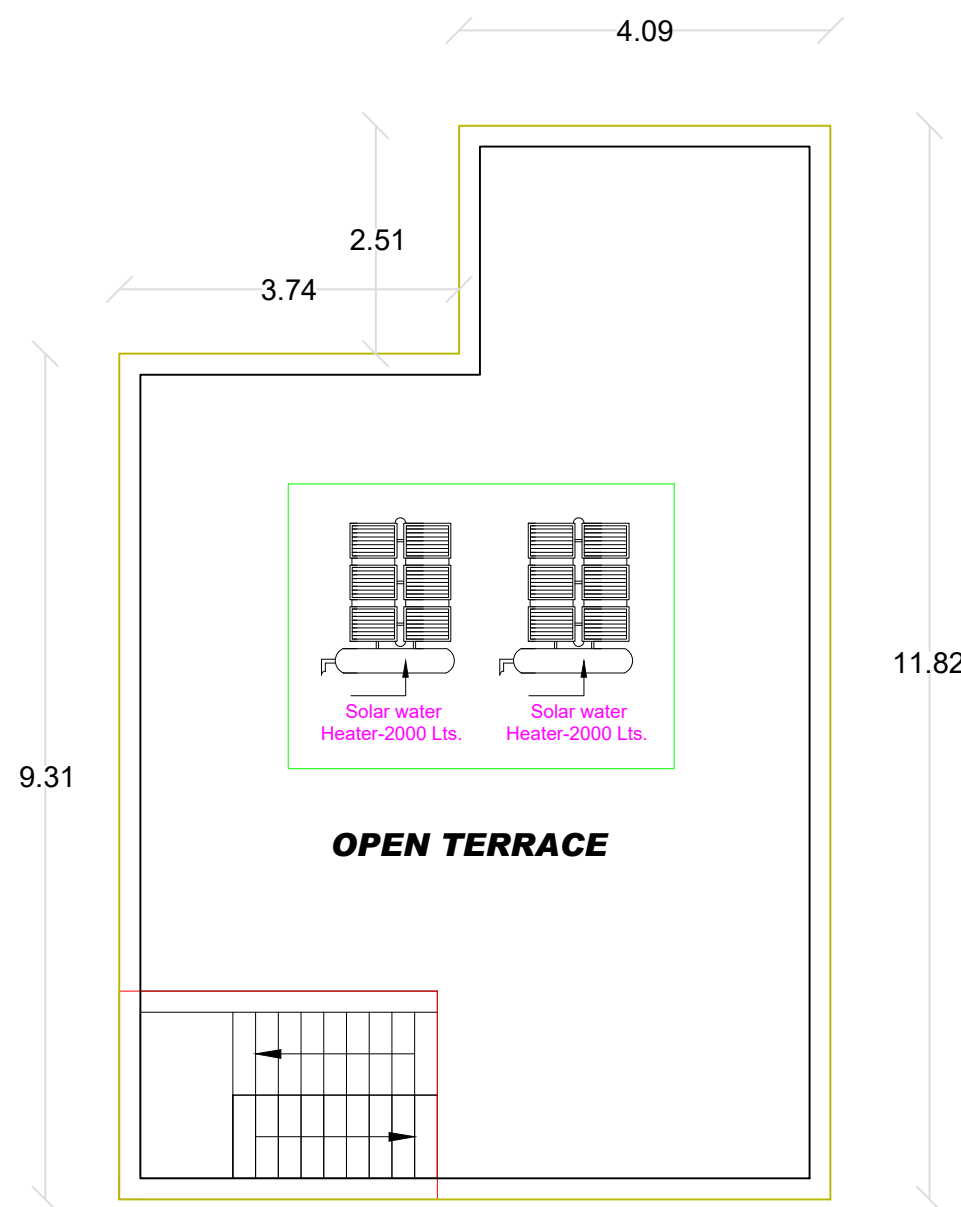

TERRACE FLOOR PLAN

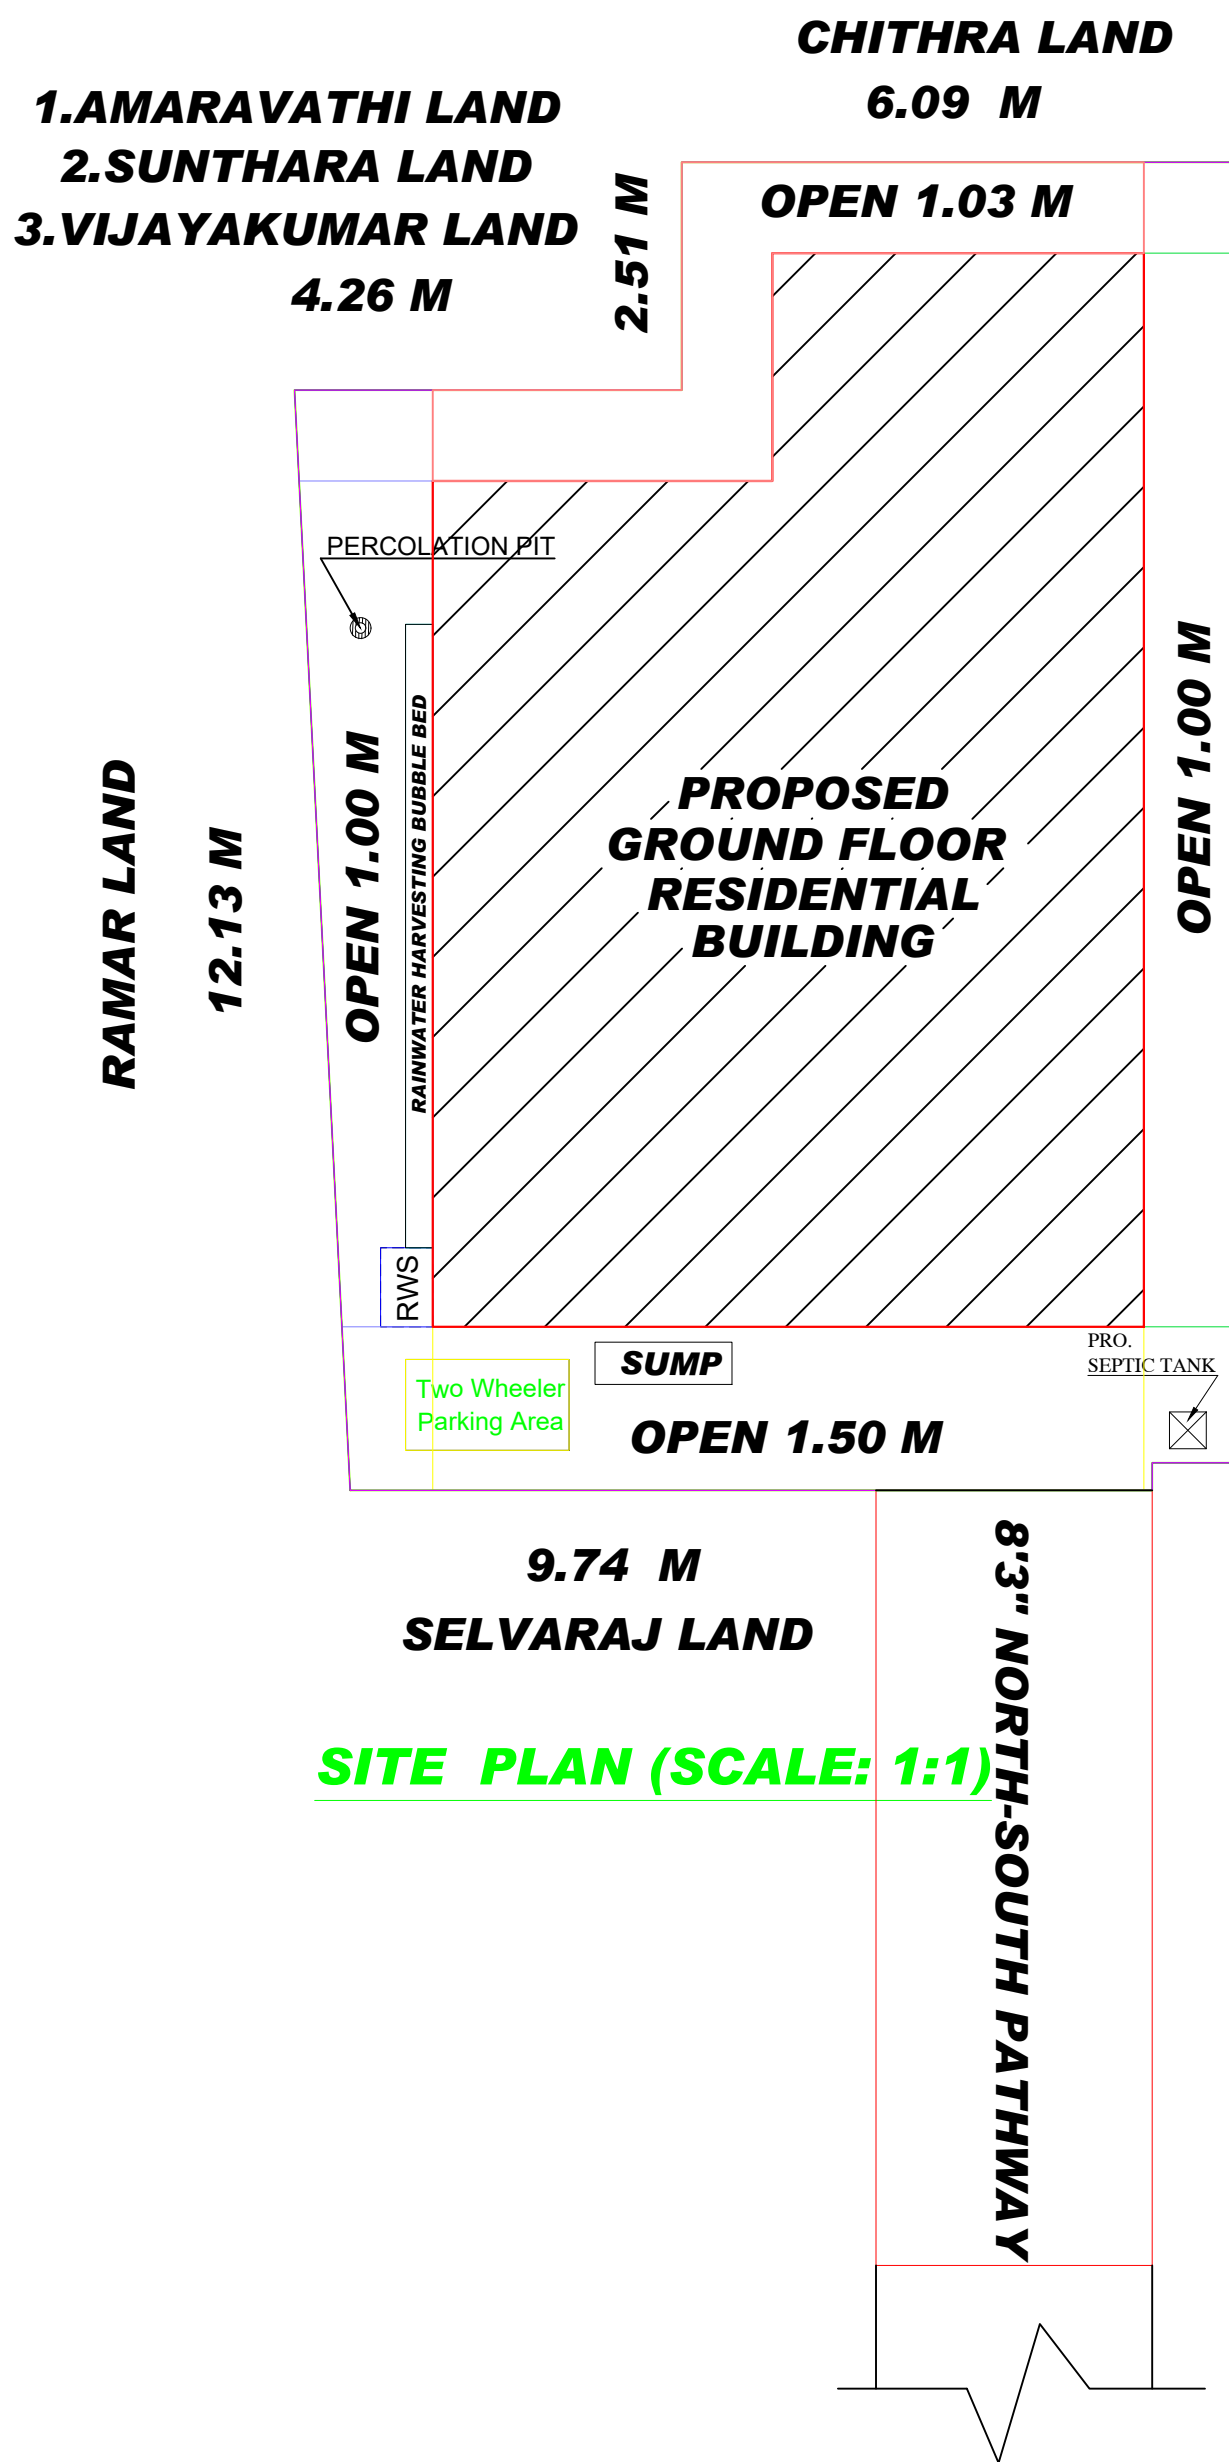


SITE PLAN (SCALE: 1:1)




AREA CALCULATION:

- TOTAL AREA : 1524.75 SQ.FT (or) 147.00 SQ.M
- PROPOSED GF AREA : 895.13 SQ.FT (or) 83.16 SQ.M
- PROPOSED HEAD ROOM AREA : 86.33 SQ.FT (or) 8.02 SQ.M
- VACANT AREA : 629.62 SQ.FT (or) 63.84 SQ.M
- EXISTING ROAD

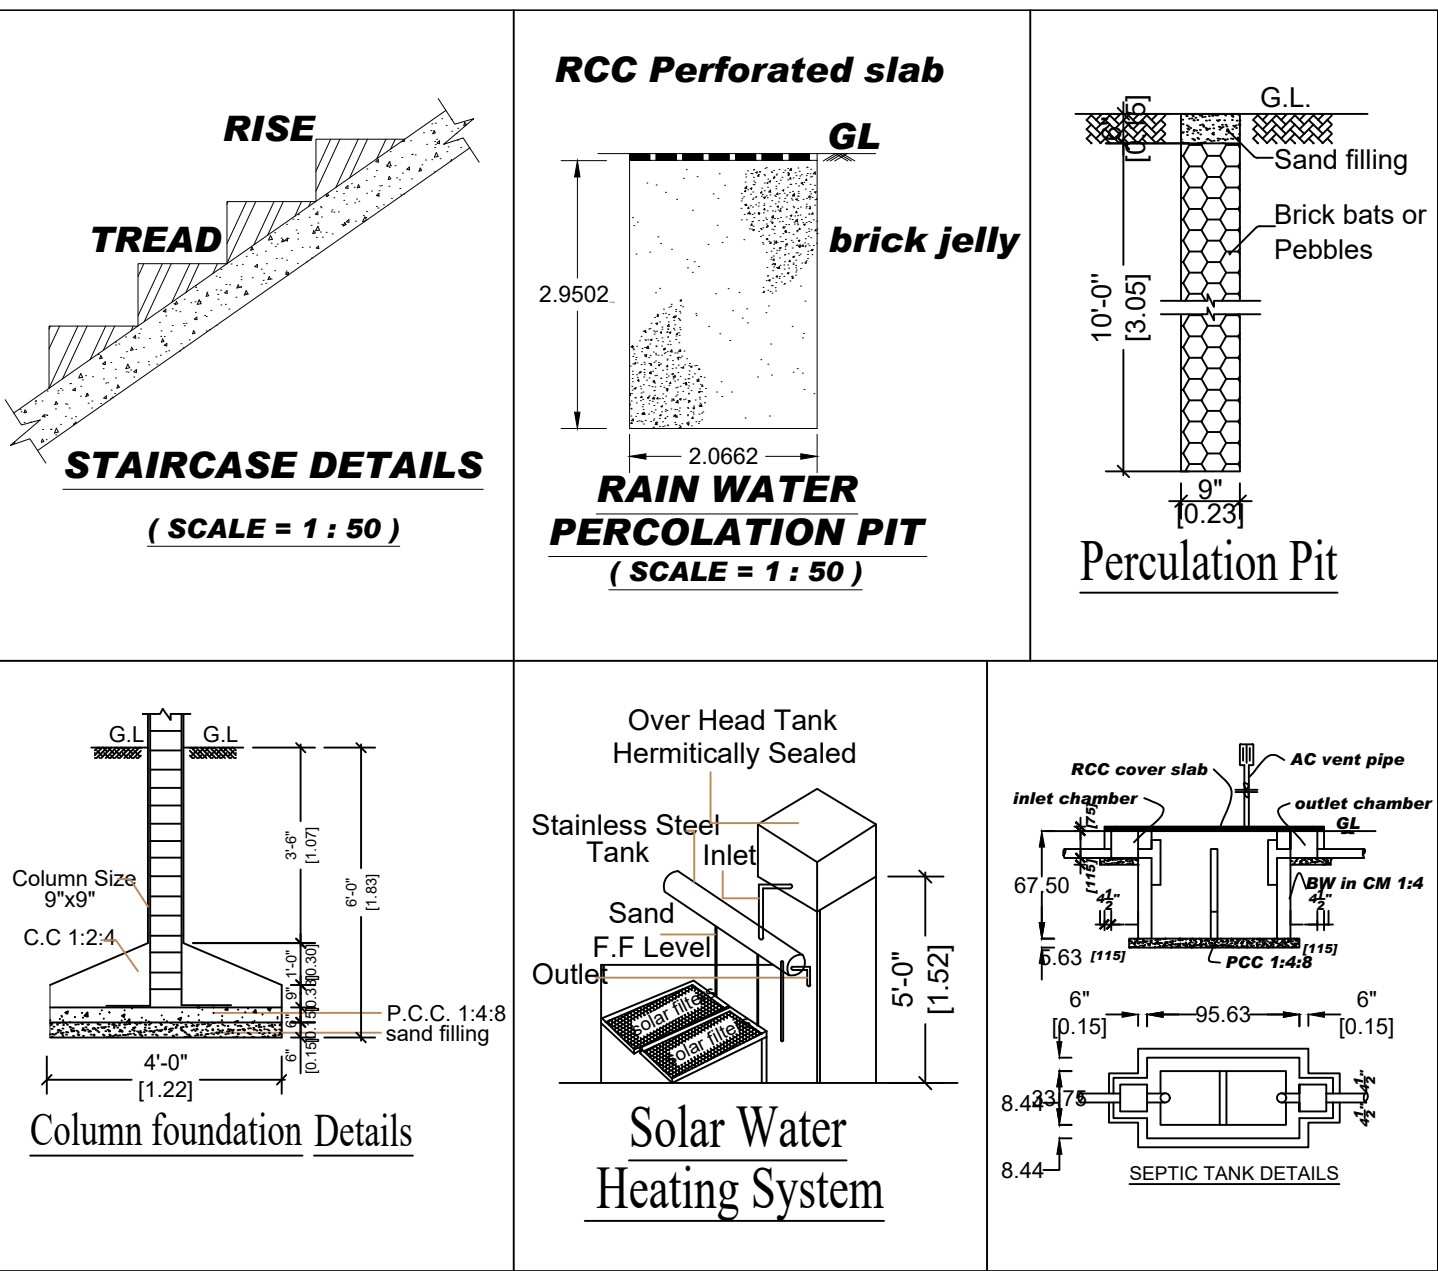

F.S.I = 83.16 / 147.00 = 0.56

PARTICULARS	SQ.FT	SQ.M
MD - MAIN DOOR	3'6" X 7'0"	1.06 X 2.10
GG - GRILL GATE	3'6" X 7'0"	1.06 X 2.10
D - DOOR	3'0" X 7'0"	0.91 X 2.10
D1 - DOOR	2'5" X 7'0"	0.76 X 2.10
W1 - WINDOW	5'0" X 4'0"	1.52 X 1.22
A/O- DOOR	3'0" X 7'0"	0.91 X 2.10
V - VENTILATOR	4'0" X 2'6"	1.22 X 0.76

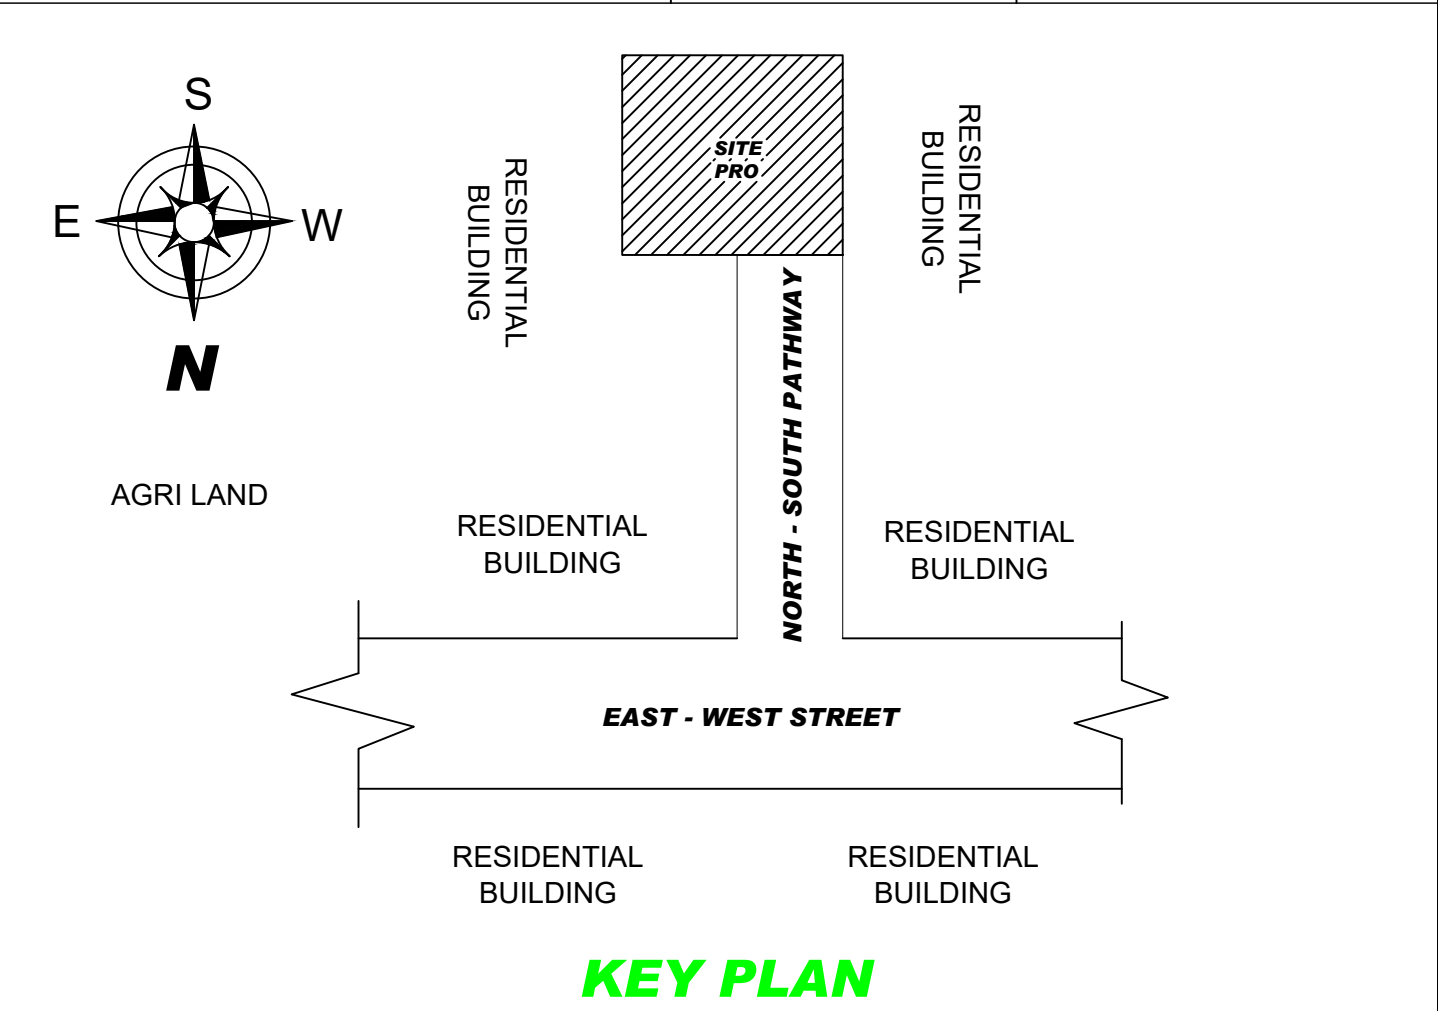

KEY PLAN

APPLICANT

ENGINEER

C. Saravanan

CS CONSTRUCTION
Er.C.SARAVANAN D.C.E,
Govt. Registered Engineer
NO:5, Saravana complex
Uppiliyapuram-621011.
Cell no. 8778865356