
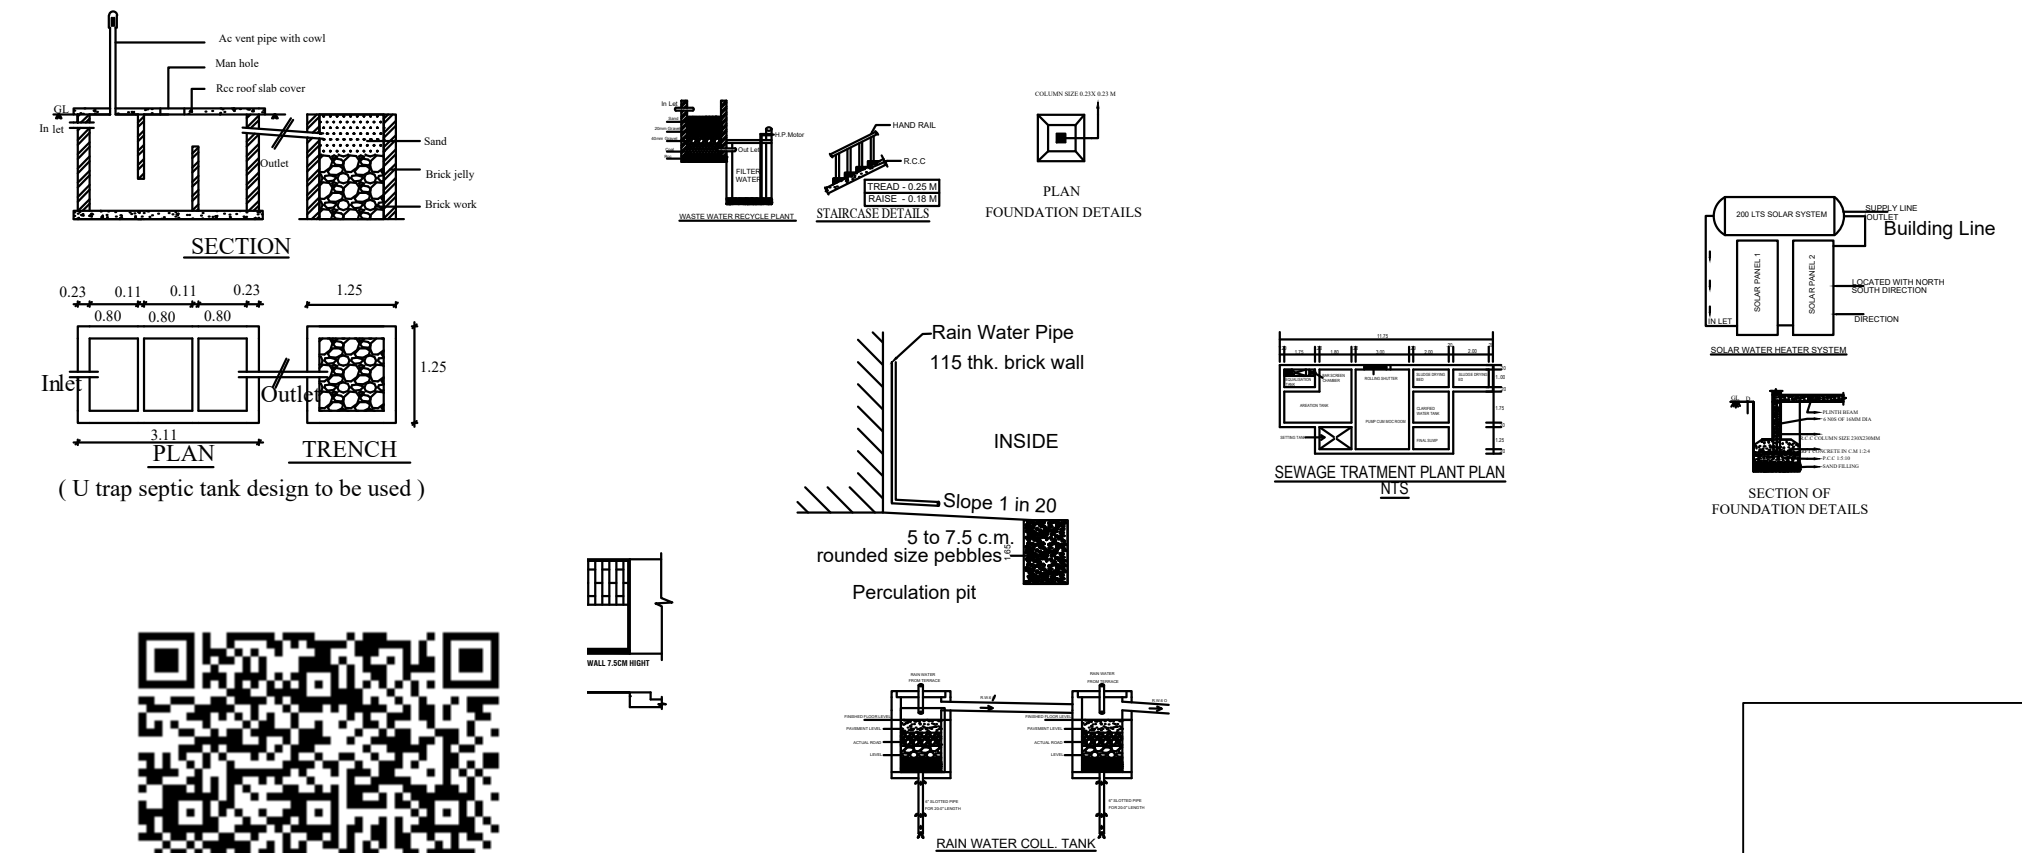
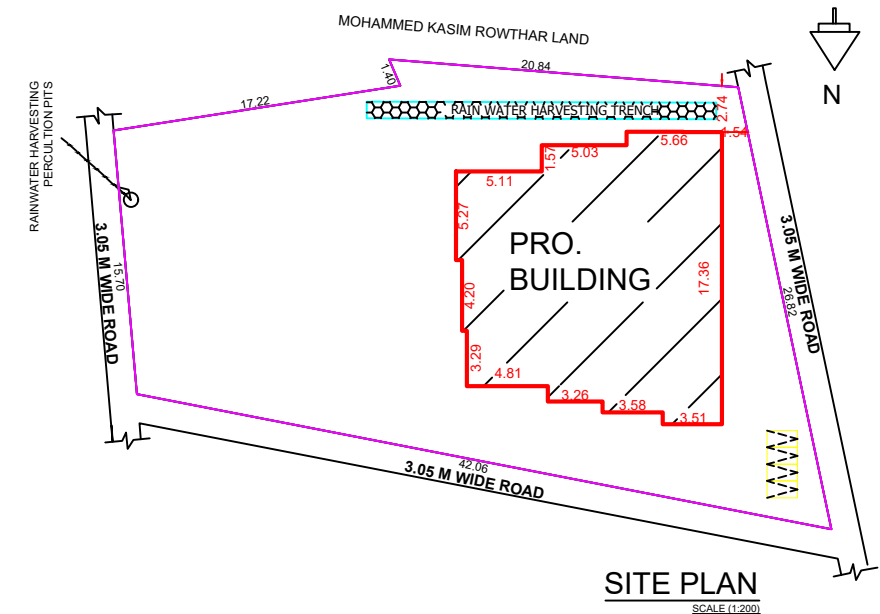
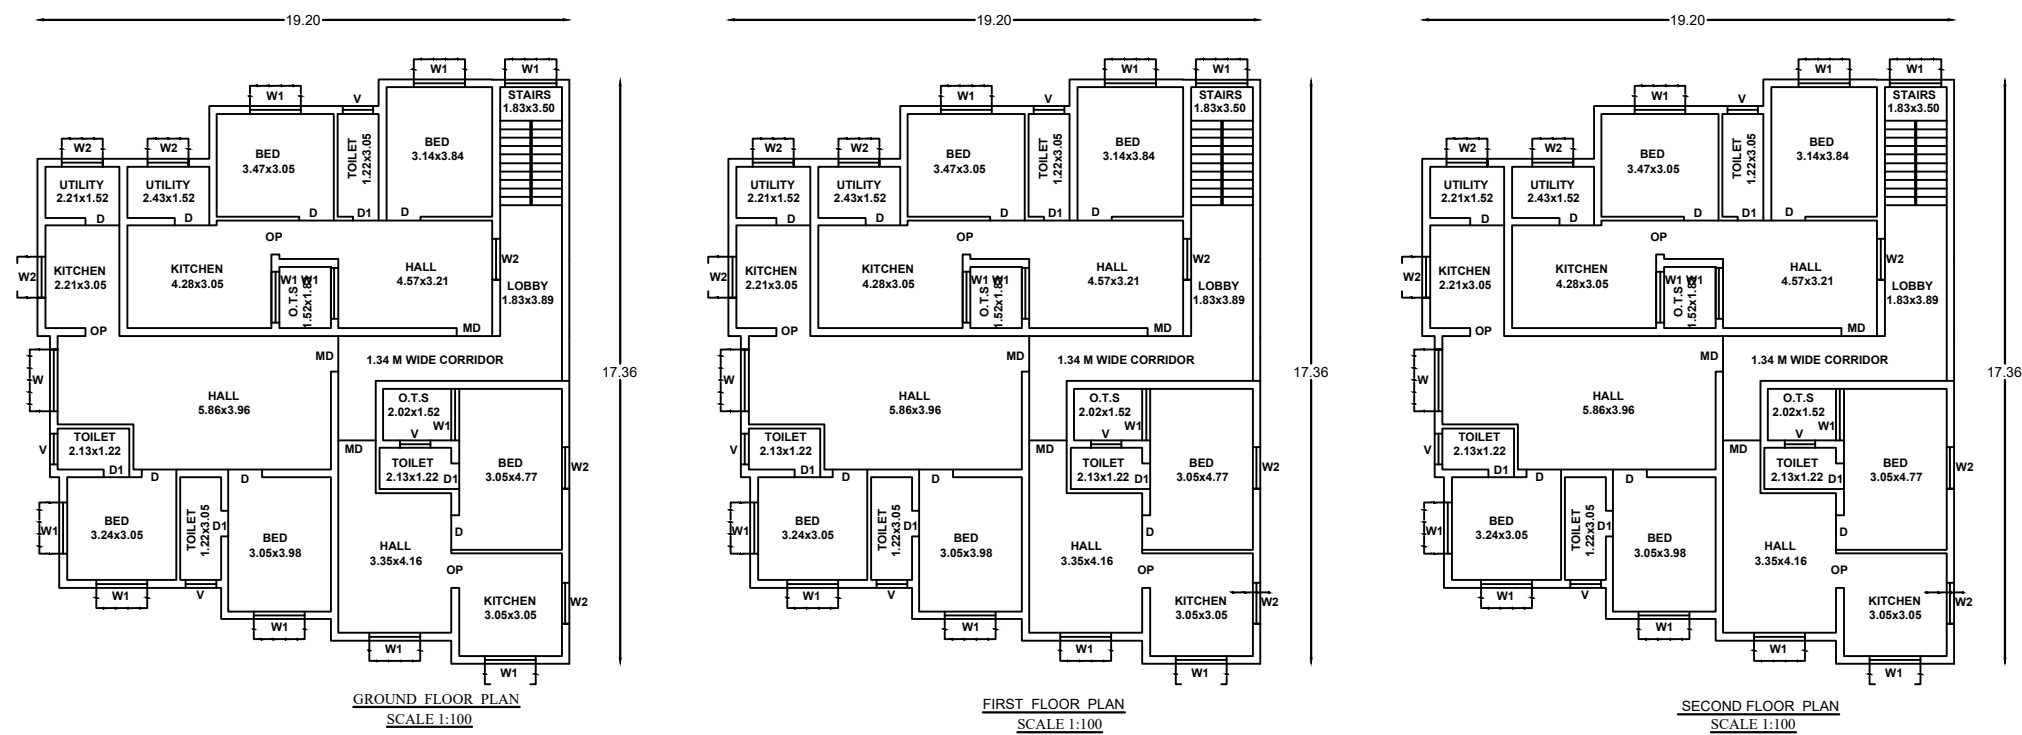


PLAN SHOWING THE PROPOSED CONSTRUCTION OF R.C.C ROOF RESIDENTIAL BUILDING IN S.NO: 212/1, 617/8A, 617/8 AT THUVARANKURICHI VILLAGE ,PONNAMPATTI TOWN PANCHAYAT , MARUNGAPURI TALUK , TIRUCHIRAPPALLI DISTRICT.

NAME OF THE OWNER : Mrs.M.FATHIMA BEGAM,

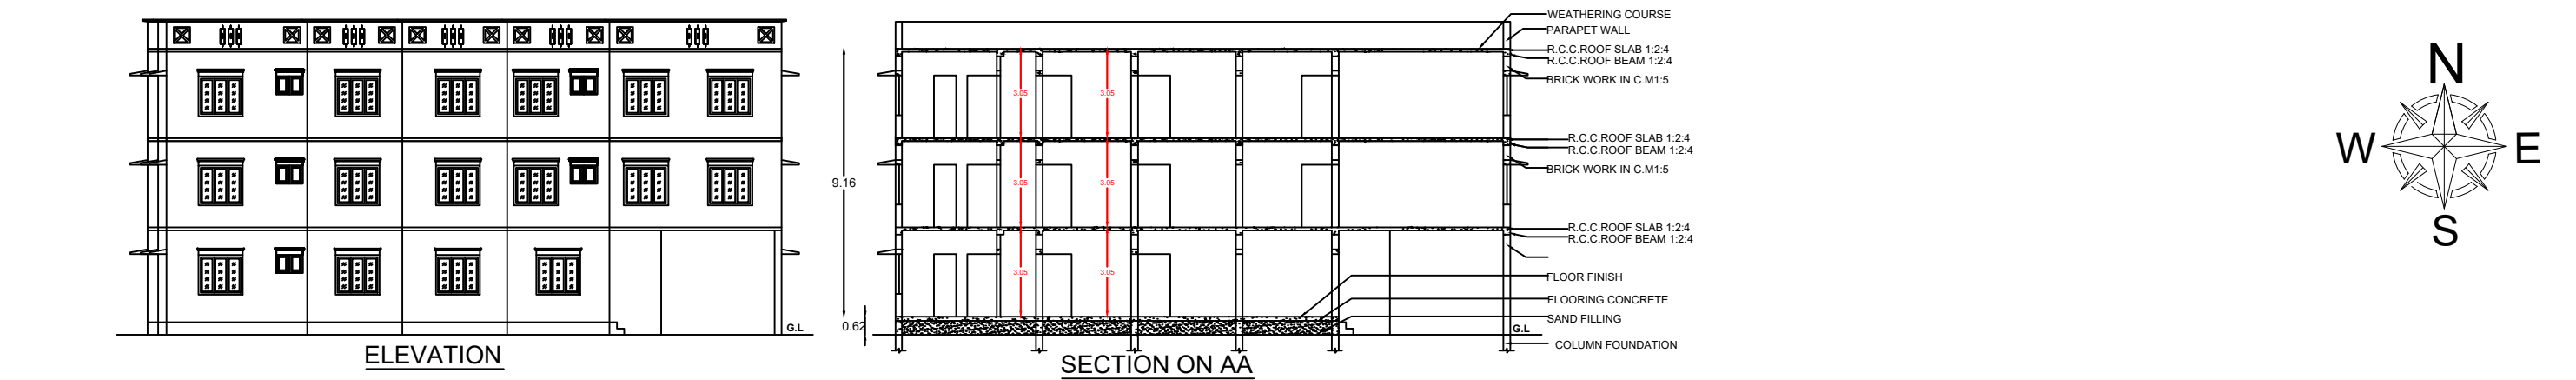

APPLICANT

REGISTERED ENGINEER

APPROVAL AUTHORITY

AREA DETAILS

SITE EXTENT	855.33 SQM	9207.00 SQFT
PLINTH AREA	294.74 SQM	3173.00 SQFT
VACANT AREA	560.59 SQM	6034.00 SQFT

BLOCK	FLOOR	AREA	
	GROUND FLOOR	294.74 SQM	3173.00 SQFT
	FIRST FLOOR	294.74 SQM	3173.00 SQFT
	SECOND FLOOR	294.74 SQM	3173.00 SQFT
	TOTAL AREA	884.22 SQM	9519.00 SQFT

REFERENCE

MD	- MAIN DOOR	- 1.06 X 2.14M
D	- DOOR	- 0.91 X 2.14M
D1	- DOOR	- 0.76 X 2.14M
W	- WINDOW	- 1.06 X 1.22M
V	- VENTILATOR	- 0.90 X 0.60M
EX	- EXHAUST FAN	- 0.30 X 0.30M

NOTE

ALL DIMENSIONS ARE IN METER
EXHAUST FAN USED FOR KITCHEN
SOLAR WATER HEATER SYSTEM TO BE PROVIDED
RAIN WATER HARVESTING SYSTEM TO BE PROVIDED
WASTE WATER WILL BE USED FOR GARDEN PURPOSE



PARKING CALCULATION

FLOOR AREA ABOVE 75 Sq.mt = 1 CAR SPACE (2.50X5.00)
FLOOR AREA FROM 25 - 50 Sq.mt = 1 TW SPACE (1.50X2.00)

REQUIRED PARKING = 1 CAR + 1TW
PARKING PROVIDED = 1 CAR + 1TW

NO. OF DWELLING UNITS = 01

FLOOR SPACE INDEX

= TOTAL PLINTH AREA / TOTAL SITE AREA
= 884.22 / 855.33
= 1.03 < 2