



PLAN SHOWING THE PROPOSED CONSTRUCTION OF R.C.C ROOF RESIDENTIAL BUILDING IN GROUND FLOOR
A.P.R NAGAR , WARD NO : 1, PLOT NO:8, OLD S.F.NO : 197/4, NEW SF NO: 199/4B, 199/4B1A, PATTA.NO: 1143, AT
UPPILIYAPURAM TOWN PANCHAYAT, THURAIYUR TALUK, TRICHY DISTRICT.


APPLICANT: Mrs.S.VASANTHA W/O.SUBRAMANI

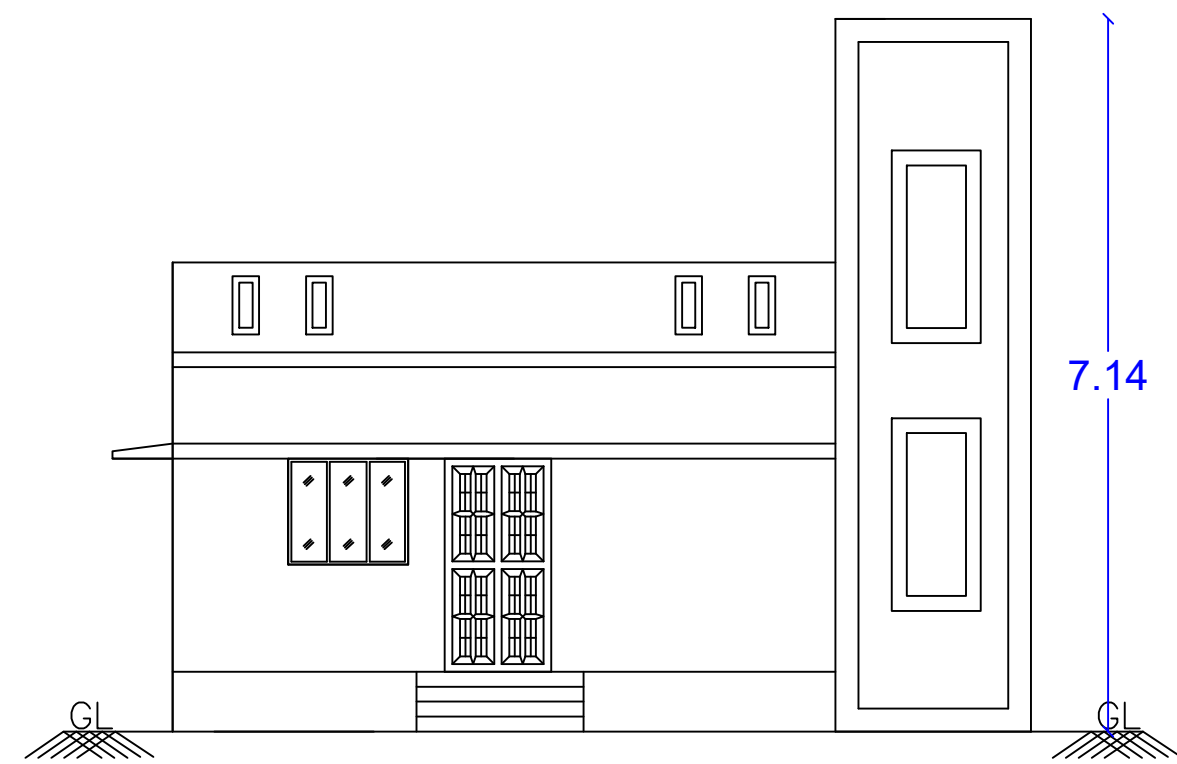


FRONT ELEVATION

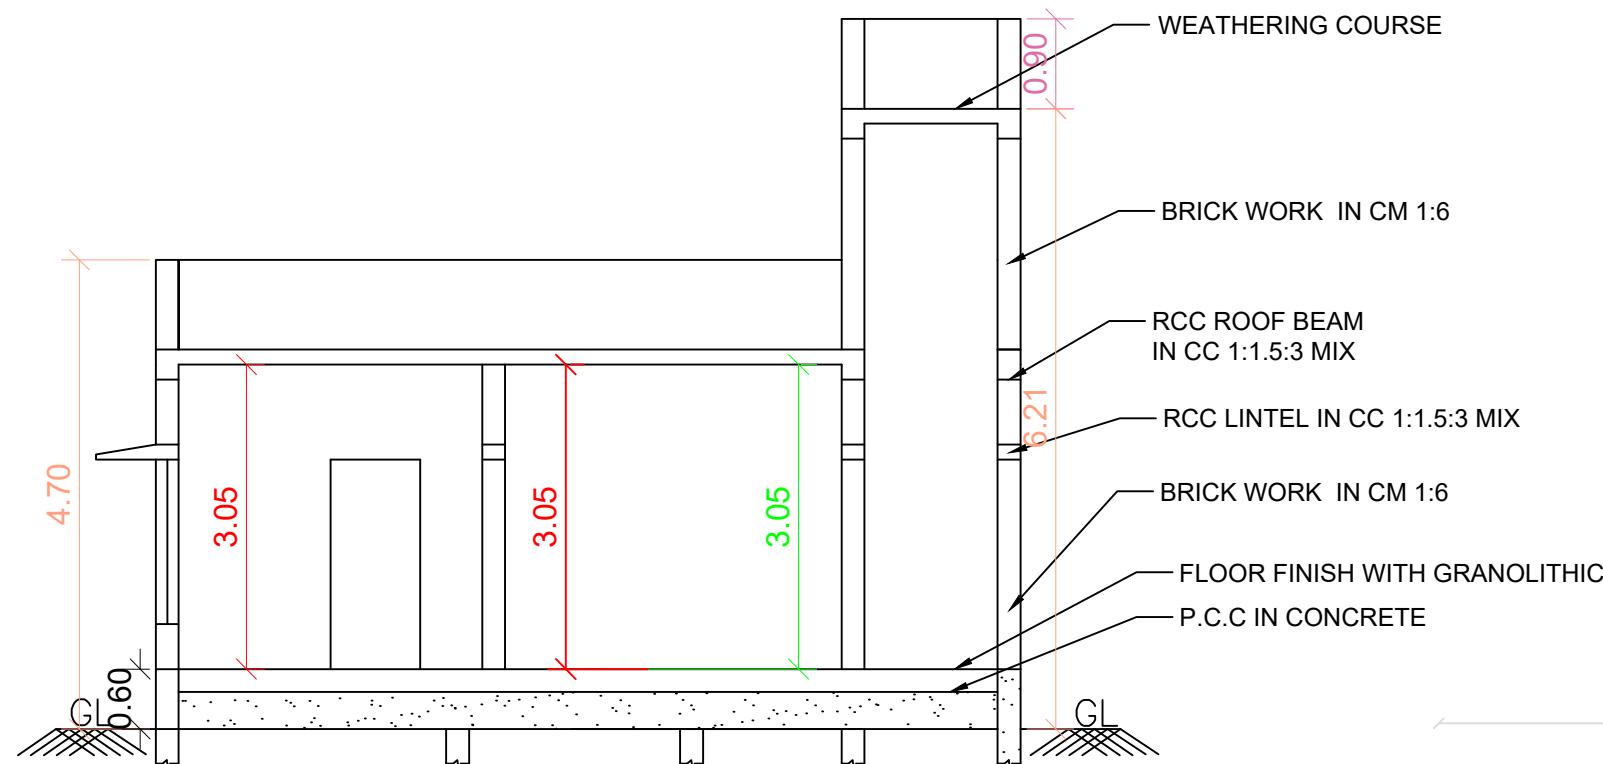


SECTION ON AB

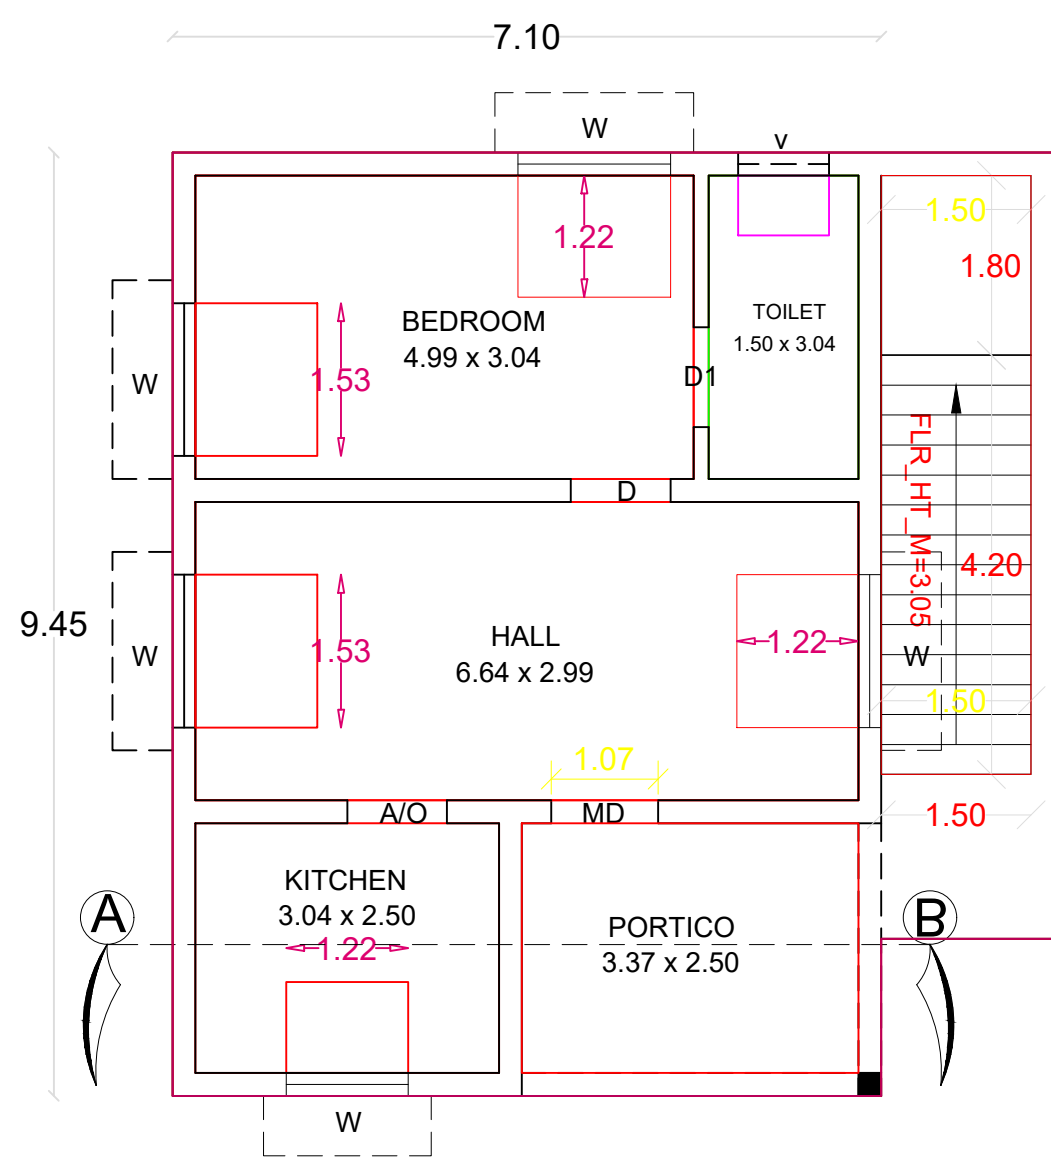

GROUND FLOOR PLAN

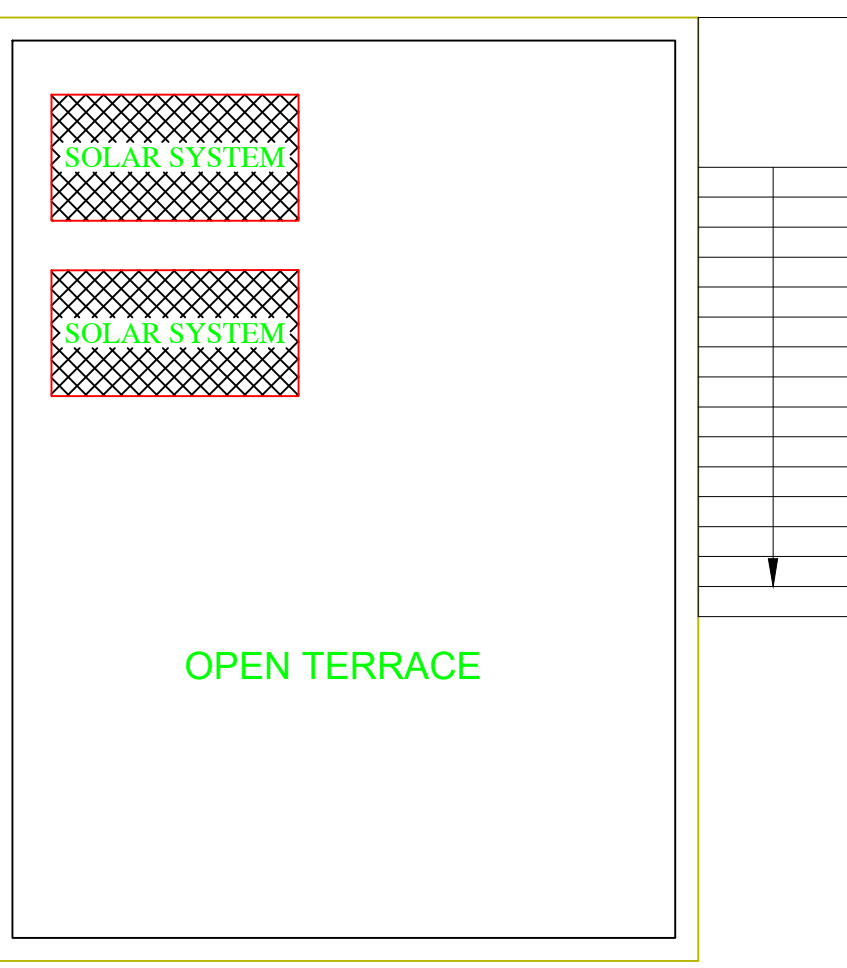

TERRACE FLOOR PLAN

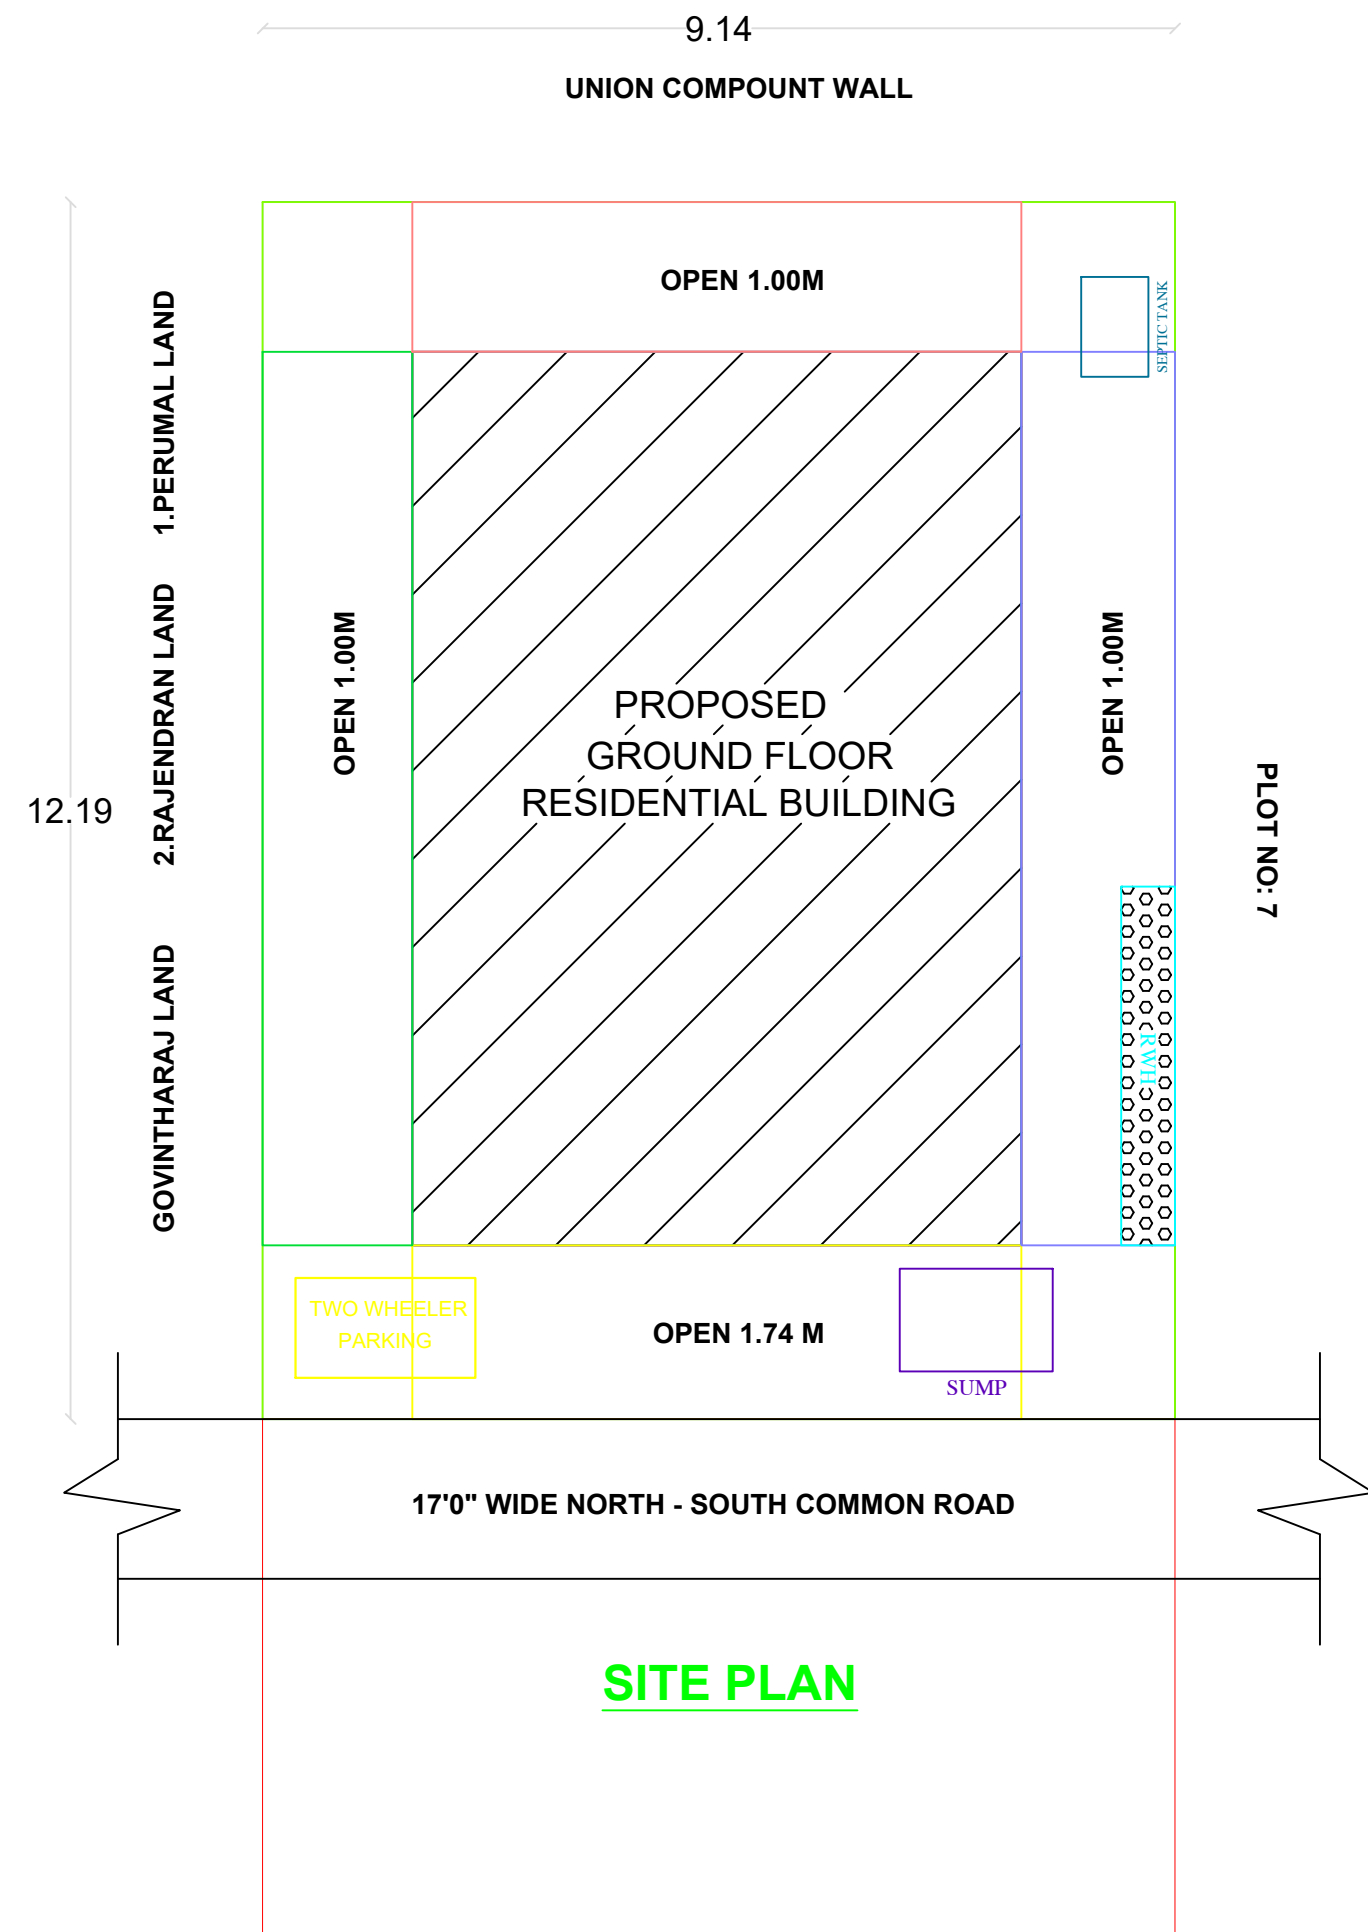

SITE PLAN


NOTE: ALL DIMENSIONS ARE IN METRE SCALE 1:1

FLOOR SPACE INDEX 67.09 / 112.00 = 0.59 < 2


AREA CALCULATION:

☐	TOTAL AREA : 1200.00 SQ.FT (or) 112.00 SQ.M
☐	PROPOSED AREA : 722.15 SQ.FT (or) 67.09 SQ.M
☐	PROPOSED HEAD ROOM AREA : 86.33 SQ.FT (or) 8.02 SQ.M
☐	VACANT AREA : 477.85 SQ.FT (or) 44.91 SQ.M
☐	EXISTING ROAD


DWELLING UNITS DETAILS
NUMBER OF DWELLING UNITS - 01

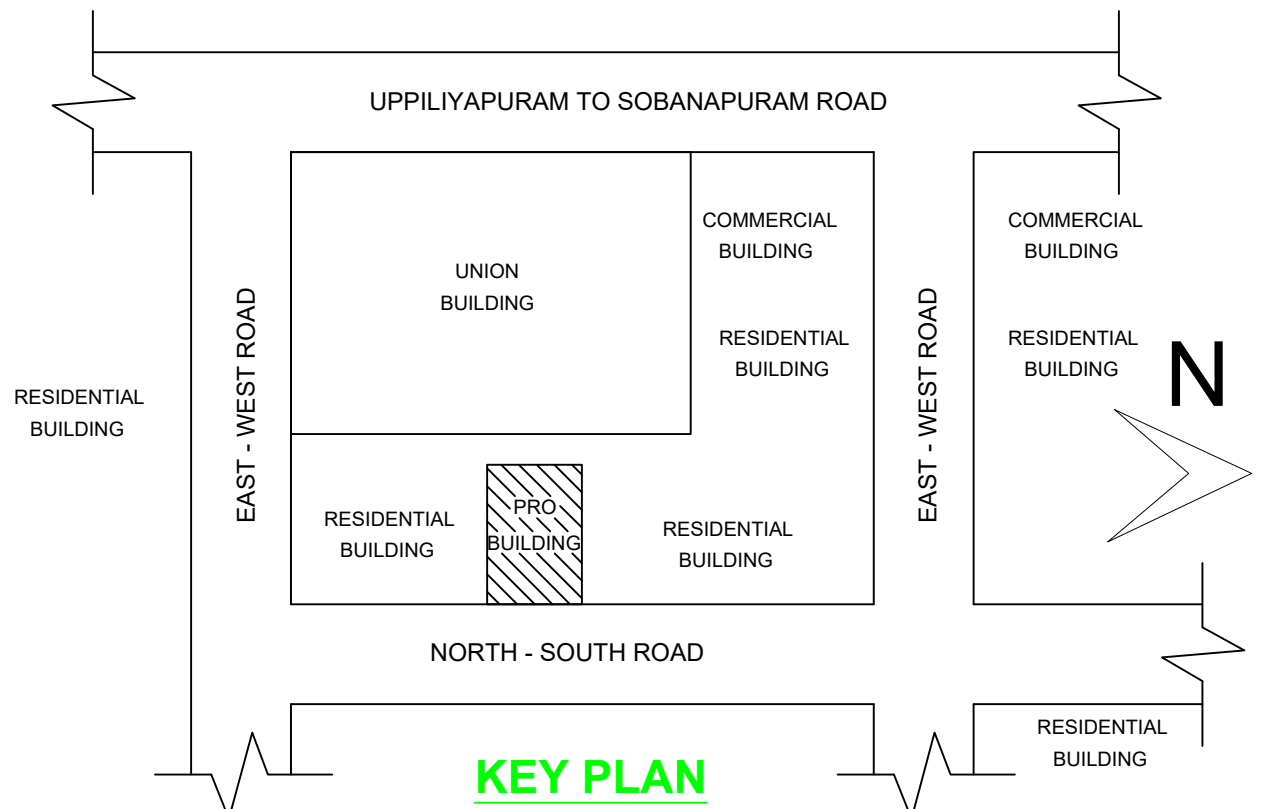

KEY PLAN

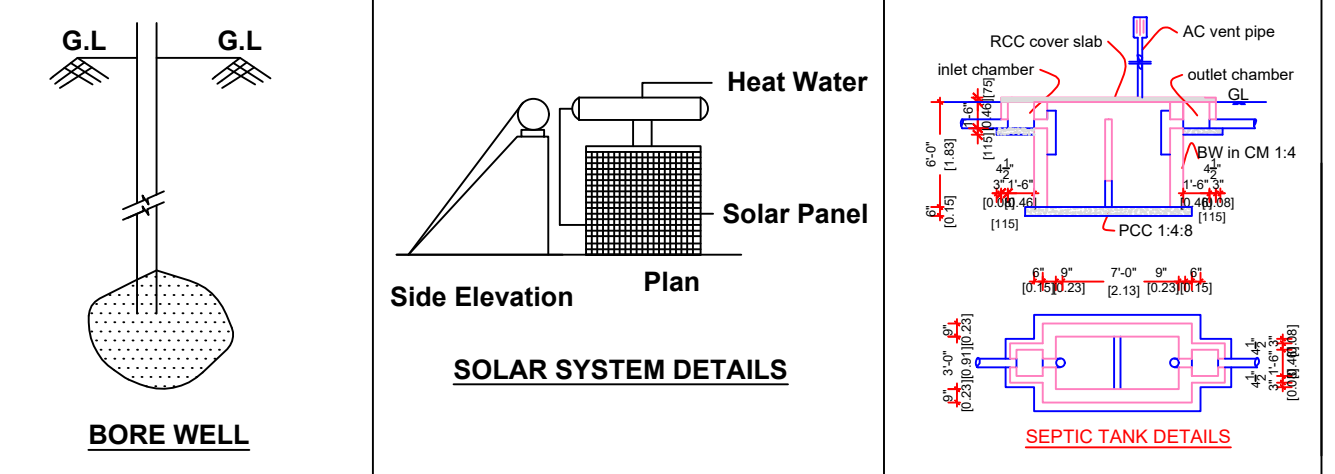

SOLAR SYSTEM DETAILS

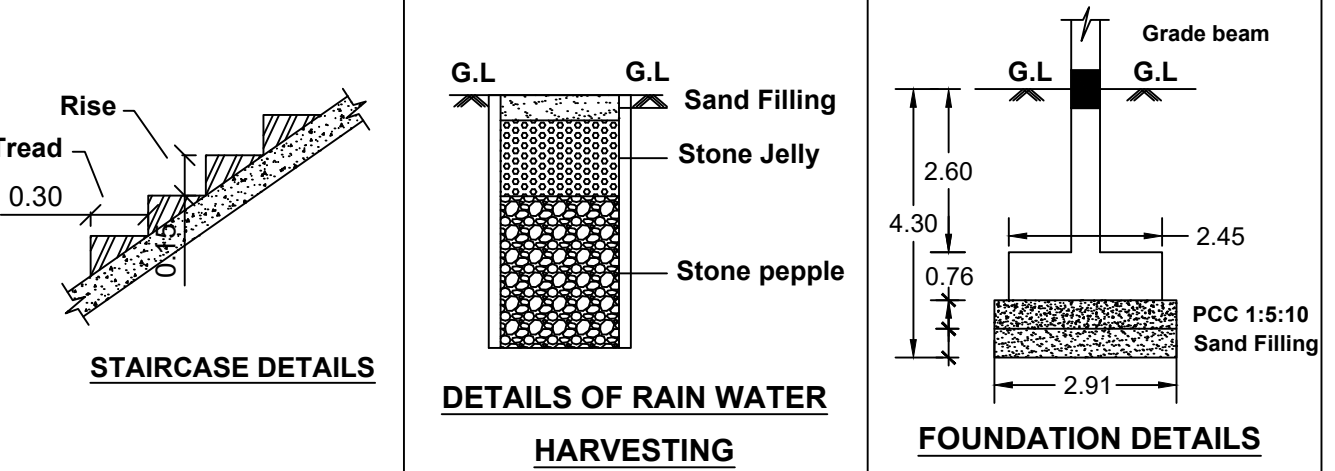

DETAILS OF RAIN WATER HARVESTING

FOUNDATION DETAILS

SCHEDULE OF JOINERIES

TYPE	DESCRIPTION	SIZE IN METER
MD	MAIN DOOR	1.07 X 2.13
D	DOOR	0.91 X 2.13
D1	DOOR 1	0.76 X 2.13
AO	ARCH OPEN	1.00 X 2.13
W	WINDOW	1.53 X 1.22
KW	KITCHEN WINDOW	1.22 X 0.91
V	VENTILATOR	1.00 X 0.61

APPLICANT:

REGISTERED ENGINEER:

Thani's



TK BUILDERS
Er.S.THANARAJ. B.E,
Govt. Registered Engineer
UPPILIYAPURAM MAIN ROAD
KOTTAPALAYAM -621003.
Cell no. 8668138955

