
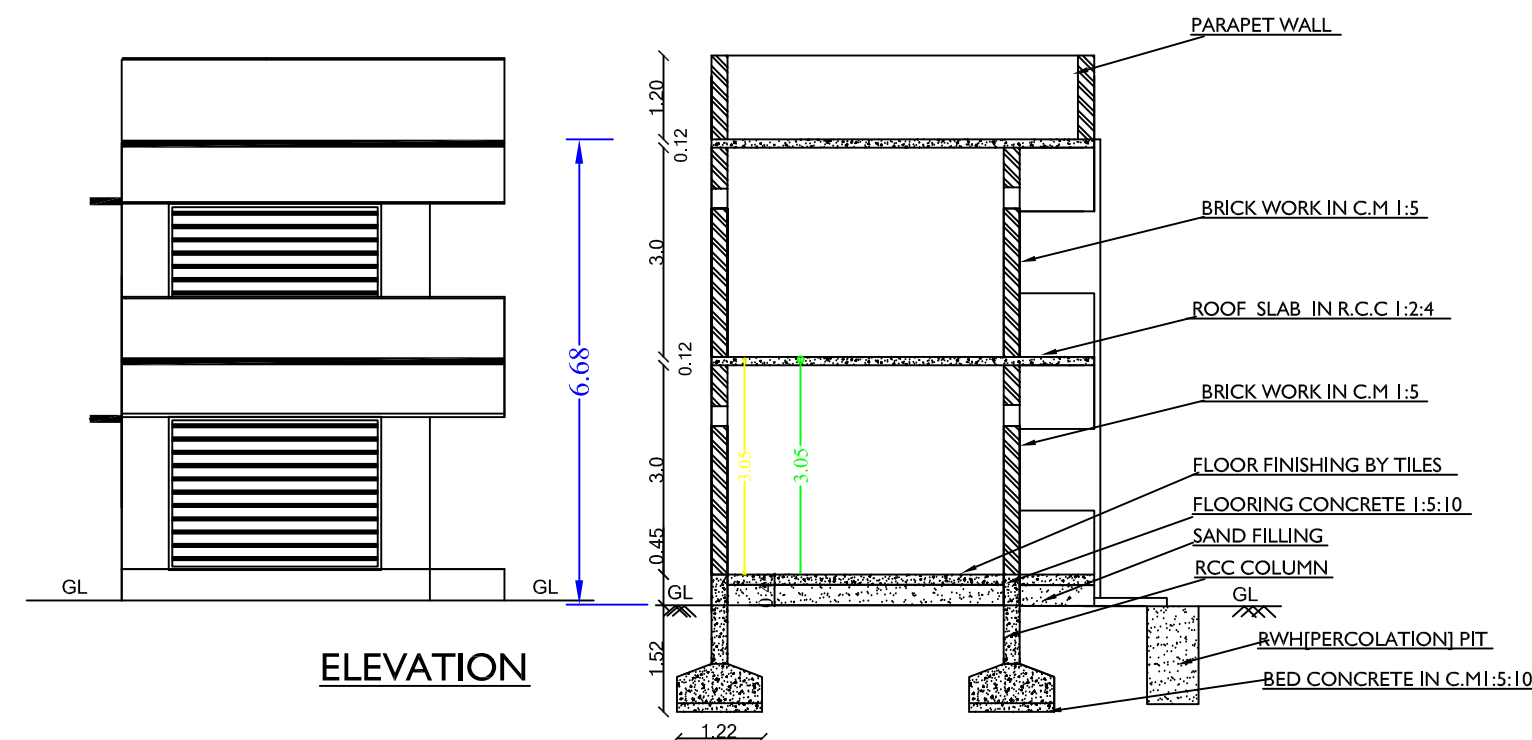



SITE PLAN
AS PER DOCUMENT

ELEVATION





SECTION ON-XY

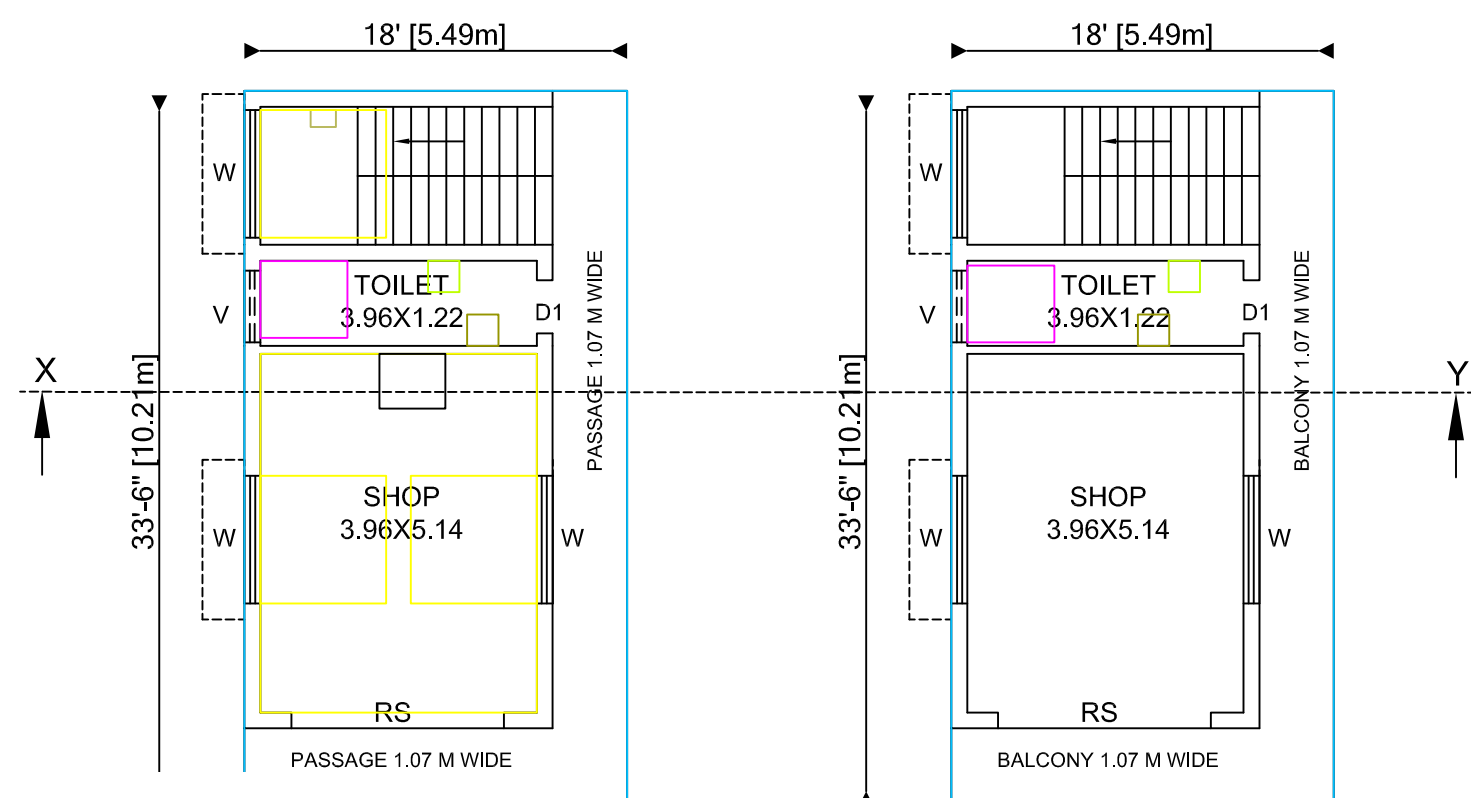

FIRST FLOOR PLAN

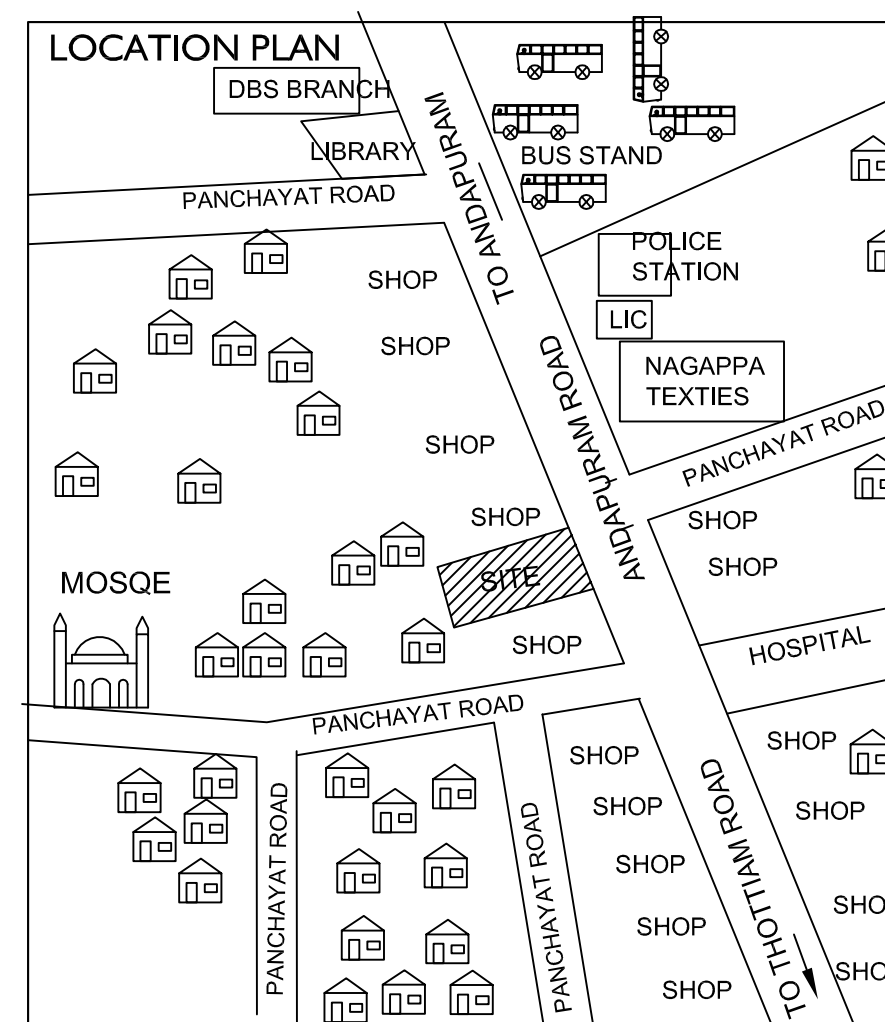

PLAN - 1:100 SITE PLAN - 1:200
ALL DIMENSIONS ARE IN " METRE & FEET "

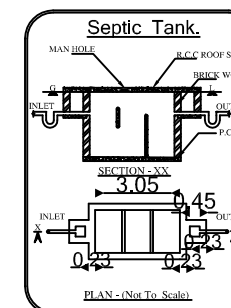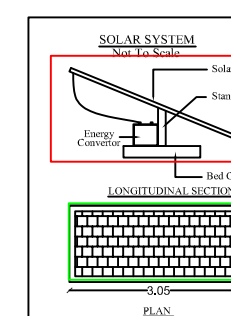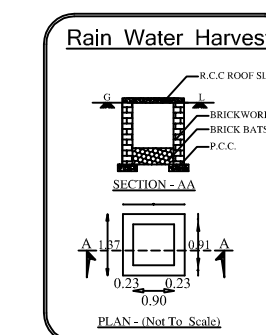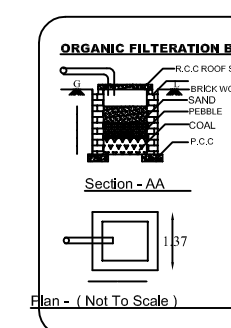

RS	- Rolling Shutter	- 10'0" X 7'0"	- 3.05 X 2.13M
DI	- Door	- 2'6" X 7'0"	- 0.76X 2.13M
W	- Window	- 6'0" X 6'0"	- 1.83 X 1.83M
W	- Window	- 4'6" X 4'6"	- 1.37 X 1.37M
V	- Ventilator	- 3'0" X 2'0"	- 1.00X0.61M

AREA DETAILS.	SQ.FT	SQ.M
SITE AREA	1300.00	120.00

GROUND FLOOR	603.00	56.02
FIRST FLOOR	603.00	56.02
TOTAL	1206.00	112.04

GROUND FLOOR	271.38	25.21
FIRST FLOOR	271.38	25.21
TOTAL	542.76	50.42

TOTAL FSI AREA- 0.93

TMT.P.VALARMATHI

* பி. வள்ளுமதி


Er. A. Ramalingam D.C.E., B.E.,
UMA CONSTRUCTIONS
Consulting Civil Engineer,
Planners, Engineer & Contractors
281, Andapuram Road, Kattuputhur (Po.),
Thottiyam (T.K.), Trichy (Dt - 621 207).

