

SHEET:1/1

W

N

E

S

PLAN SHOWING THE PROPOSED
CONSTRUCTION OF RESIDENTIAL
BUILDING IN R.S.NO:671/7 AT
THUVARANKURUCHI
VILLAGE,MARUNGAPURI TALUK
AND TIRUCHIRAPALLI DISTRICT
OWNER NAME:GOPALSAMY S

DESCRIPTION	F.S.I AREA SQ.M	TOTAL AREA	
TOTAL SITE AREA as per patta	250.83 sq.m (2700.00 Sq.ft)		
GROUND FLOOR AREA	148.12		148.12
FIRST FLOOR AREA	148.12		148.12
TOTAL AREA	296.24		296.24

DESCRIPTION	CALCULATION	PROPOSED
PLOT COVERAGE	$\frac{148.12}{250.83} \times 100$	59.05%
FLOOR SPACE INDEX (FSI)	$\frac{296.24}{250.83}$	1.18
PARKING AREA	TWO WHEELER :1	1 NO

SCHEDULE OF JOINERY			
D1 - DOOR	- 0.90 X 2.10M	W - WINDOW	- 1.80 X 1.20M
D2 - DOOR	- 0.75 X 2.10M	V - VENTILATOR	- 0.91 X 0.61M

COLOUR INDEX			
SITE BOUNDARY		PROPOSED BUILDING	
EXISTING ROAD		PROPOSED DRIVE WAY	


APPLICANT

S. Gopal p.

REGISTERED ARCHITECT


P. ANBU MANOHAR. B. Arch,,
Registered Architect
CA/2022/149039

ALL DIMENSIONS ARE IN METER

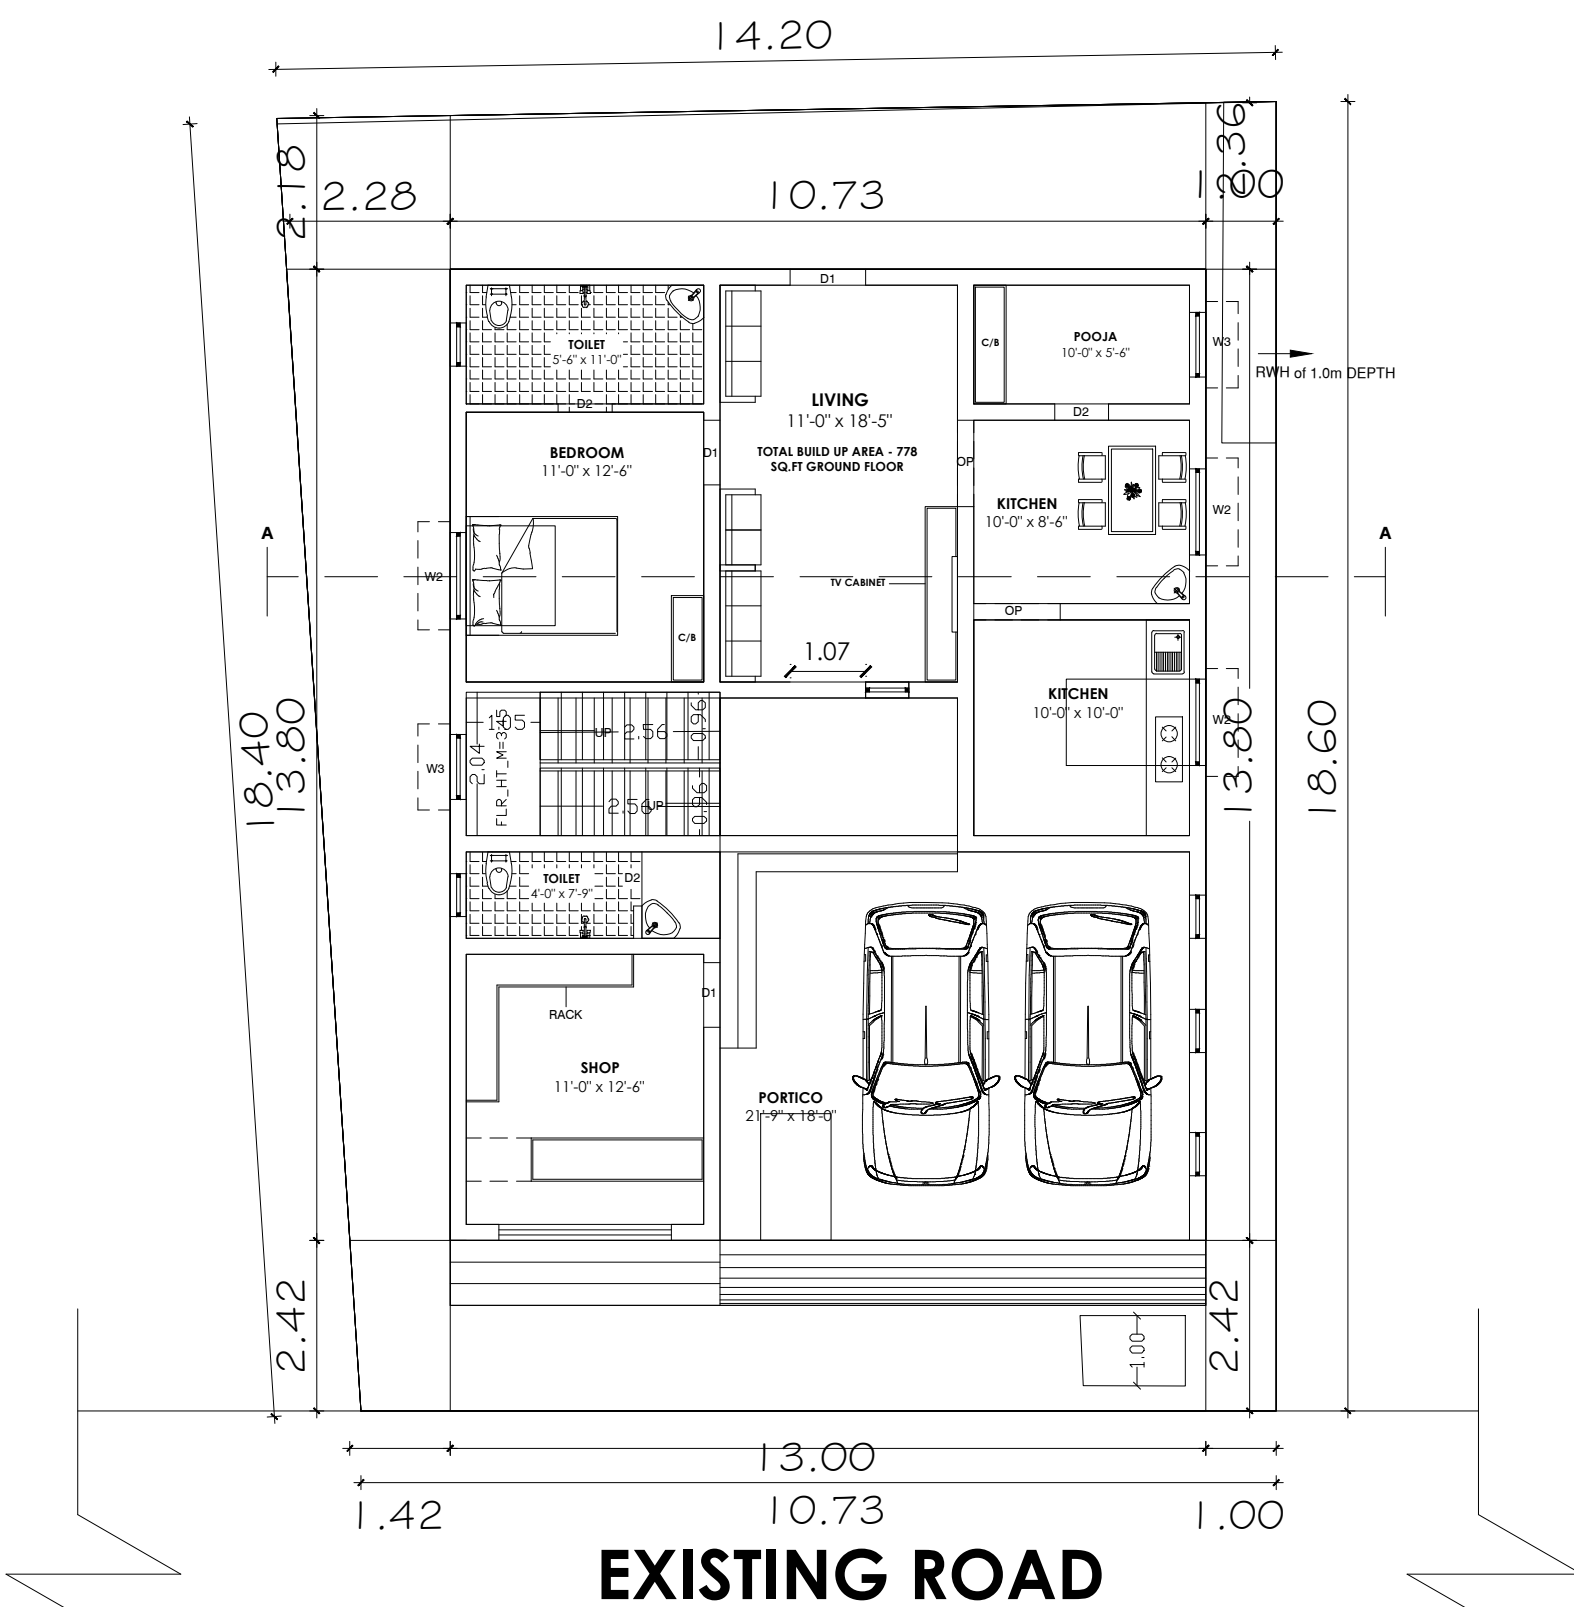


EXISTING ROAD


GROUND FLOOR PLAN

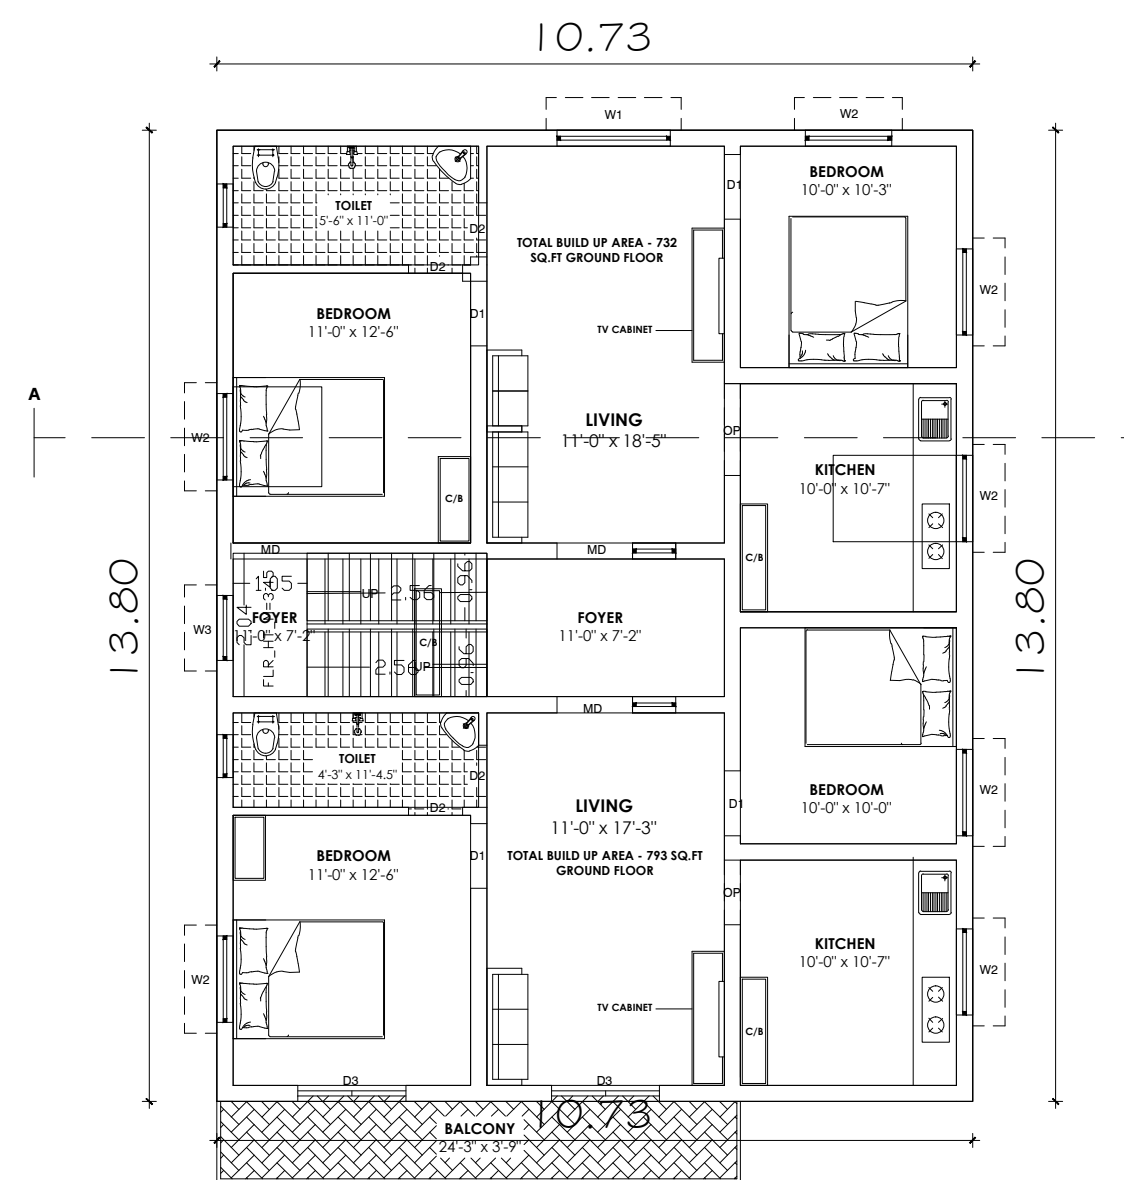

FIRST FLOOR PLAN

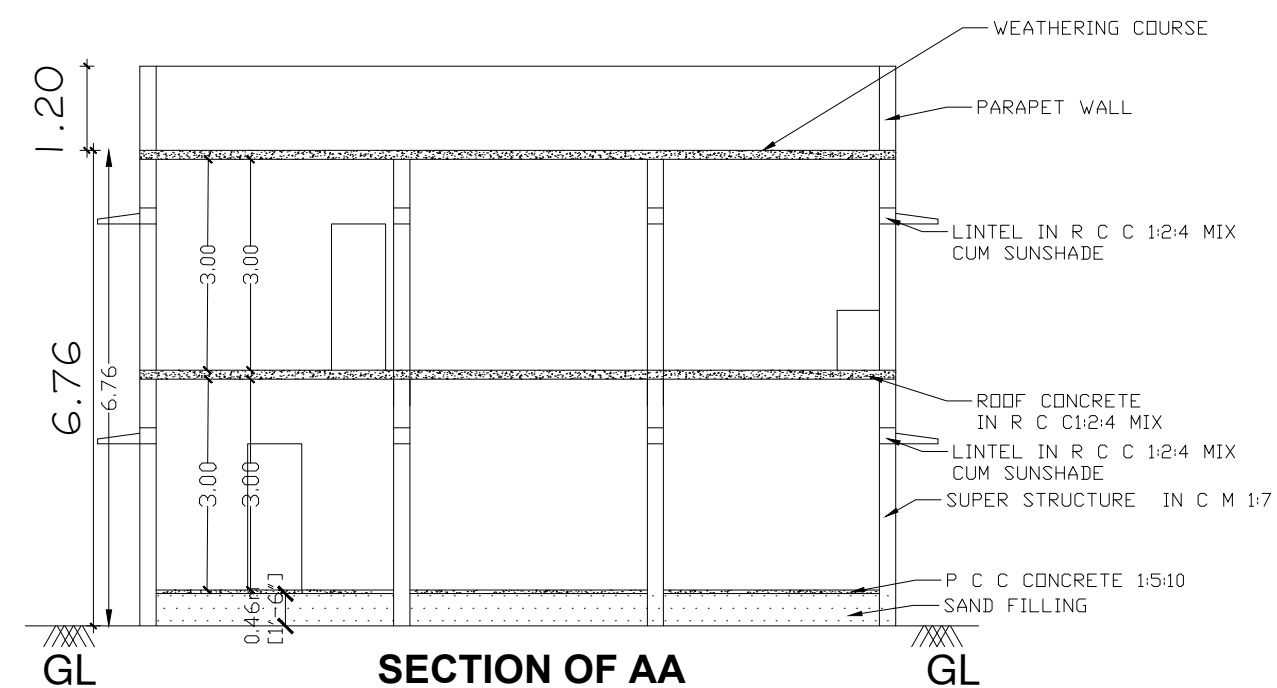

SECTION OF AA

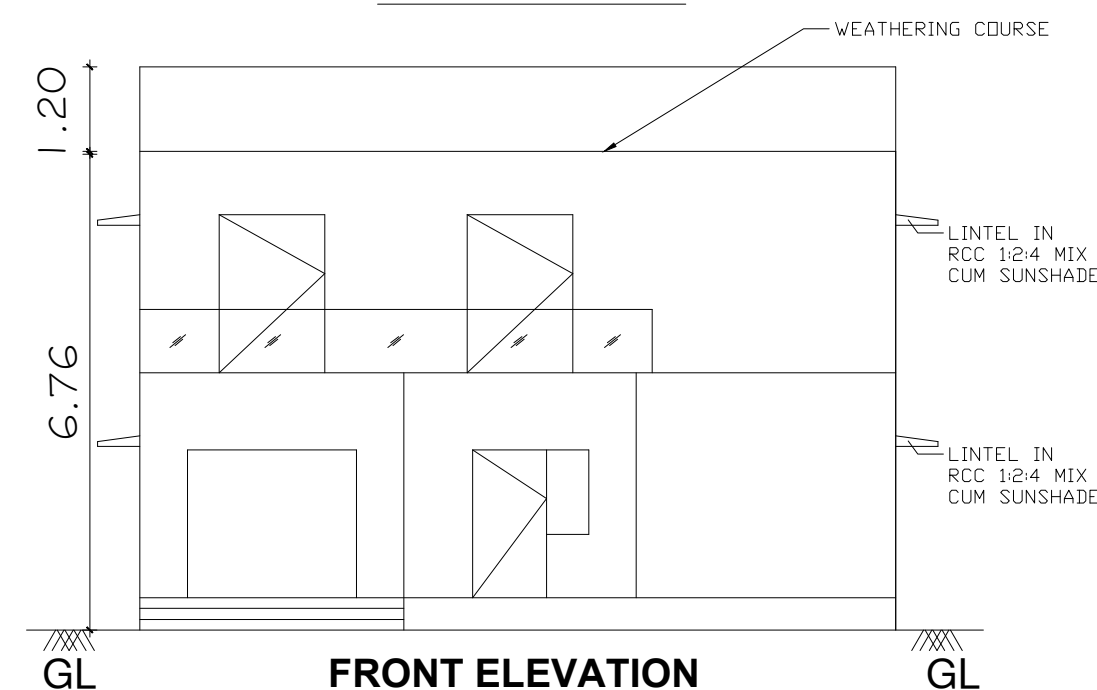

FRONT ELEVATION

