



PLAN SHOWING THEPROPOSED CONSTRUCTION OF R.C.C ROOF RESIDENTIAL BUILDING IN "MAHESWARI NAGAR" " PLOT NO : 7 EAST SIDE","PLOT NO : 7 WEST SIDE" IN GROUND FLOOR AT S.F NO : 96/7A1A1, (As Per Document) (As Per Patta),AT B.METTUR VILLAGE , BALAKRISHNAMPATTY TOWN PANCHAYAT, THURAIYUR TALUK, TRICHY DIST.

APPLICANT: Mr.A.MANOKARAN S/O : AZHAGARSAMI


SF NO : 309/9 DETIAL PASANAVAICKAL

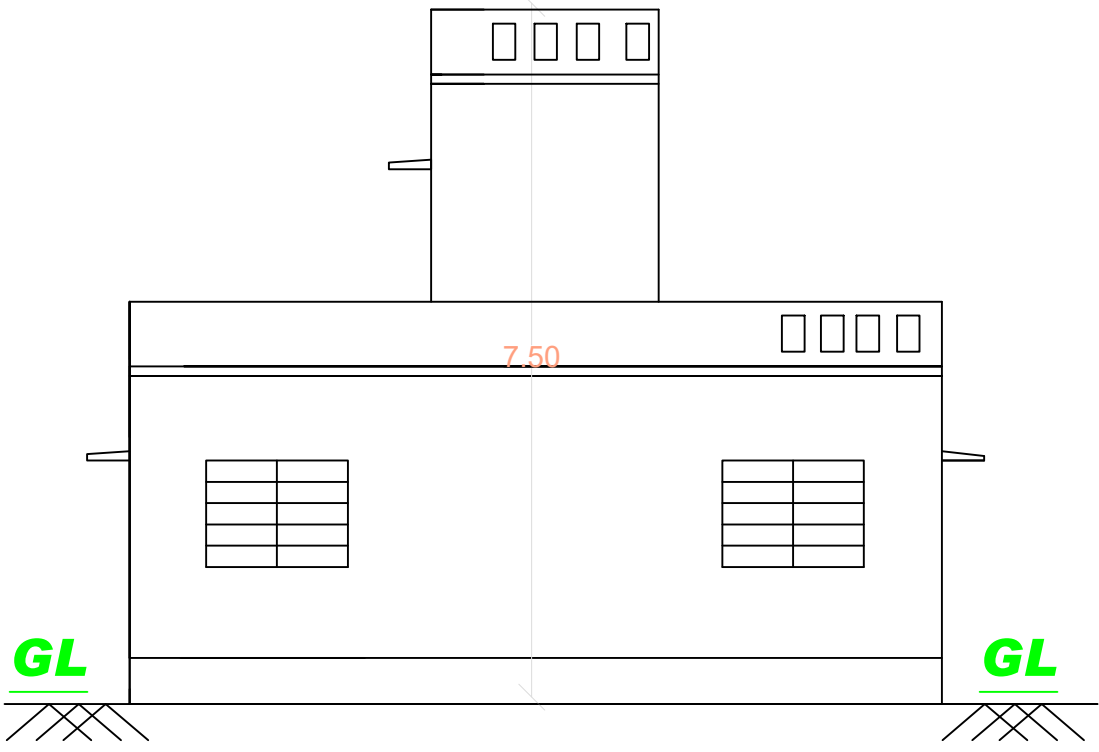


FRONT ELEVATION

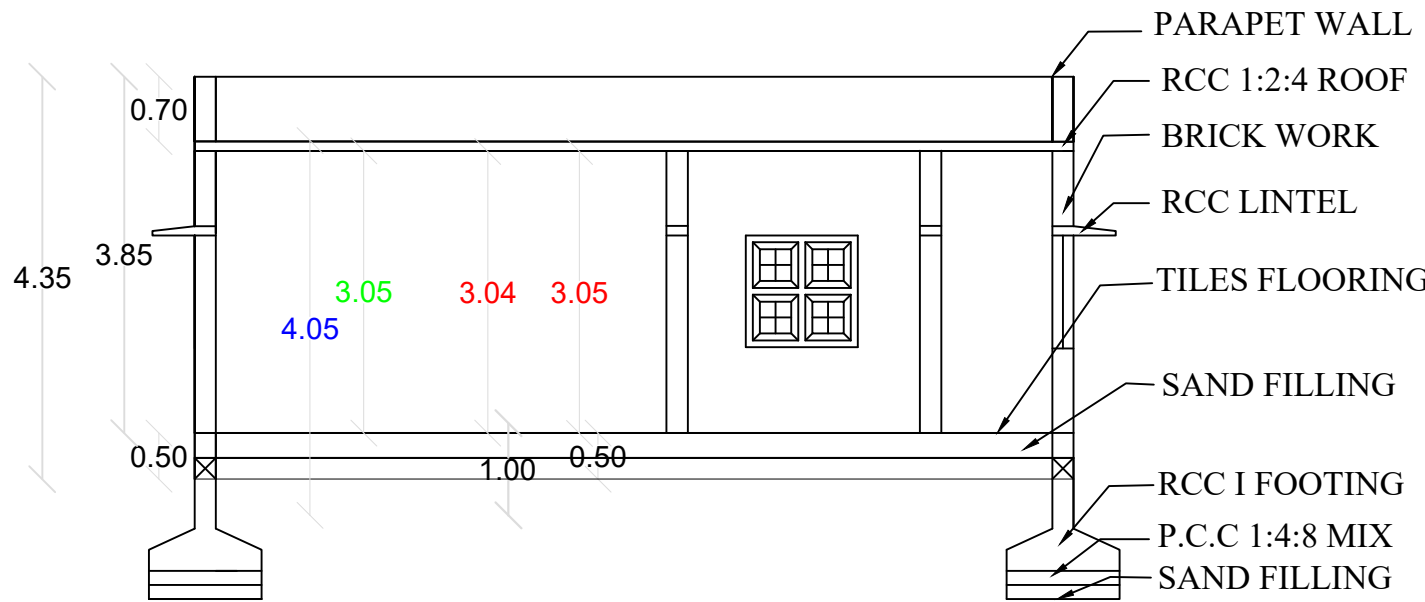


SECTION ON AB

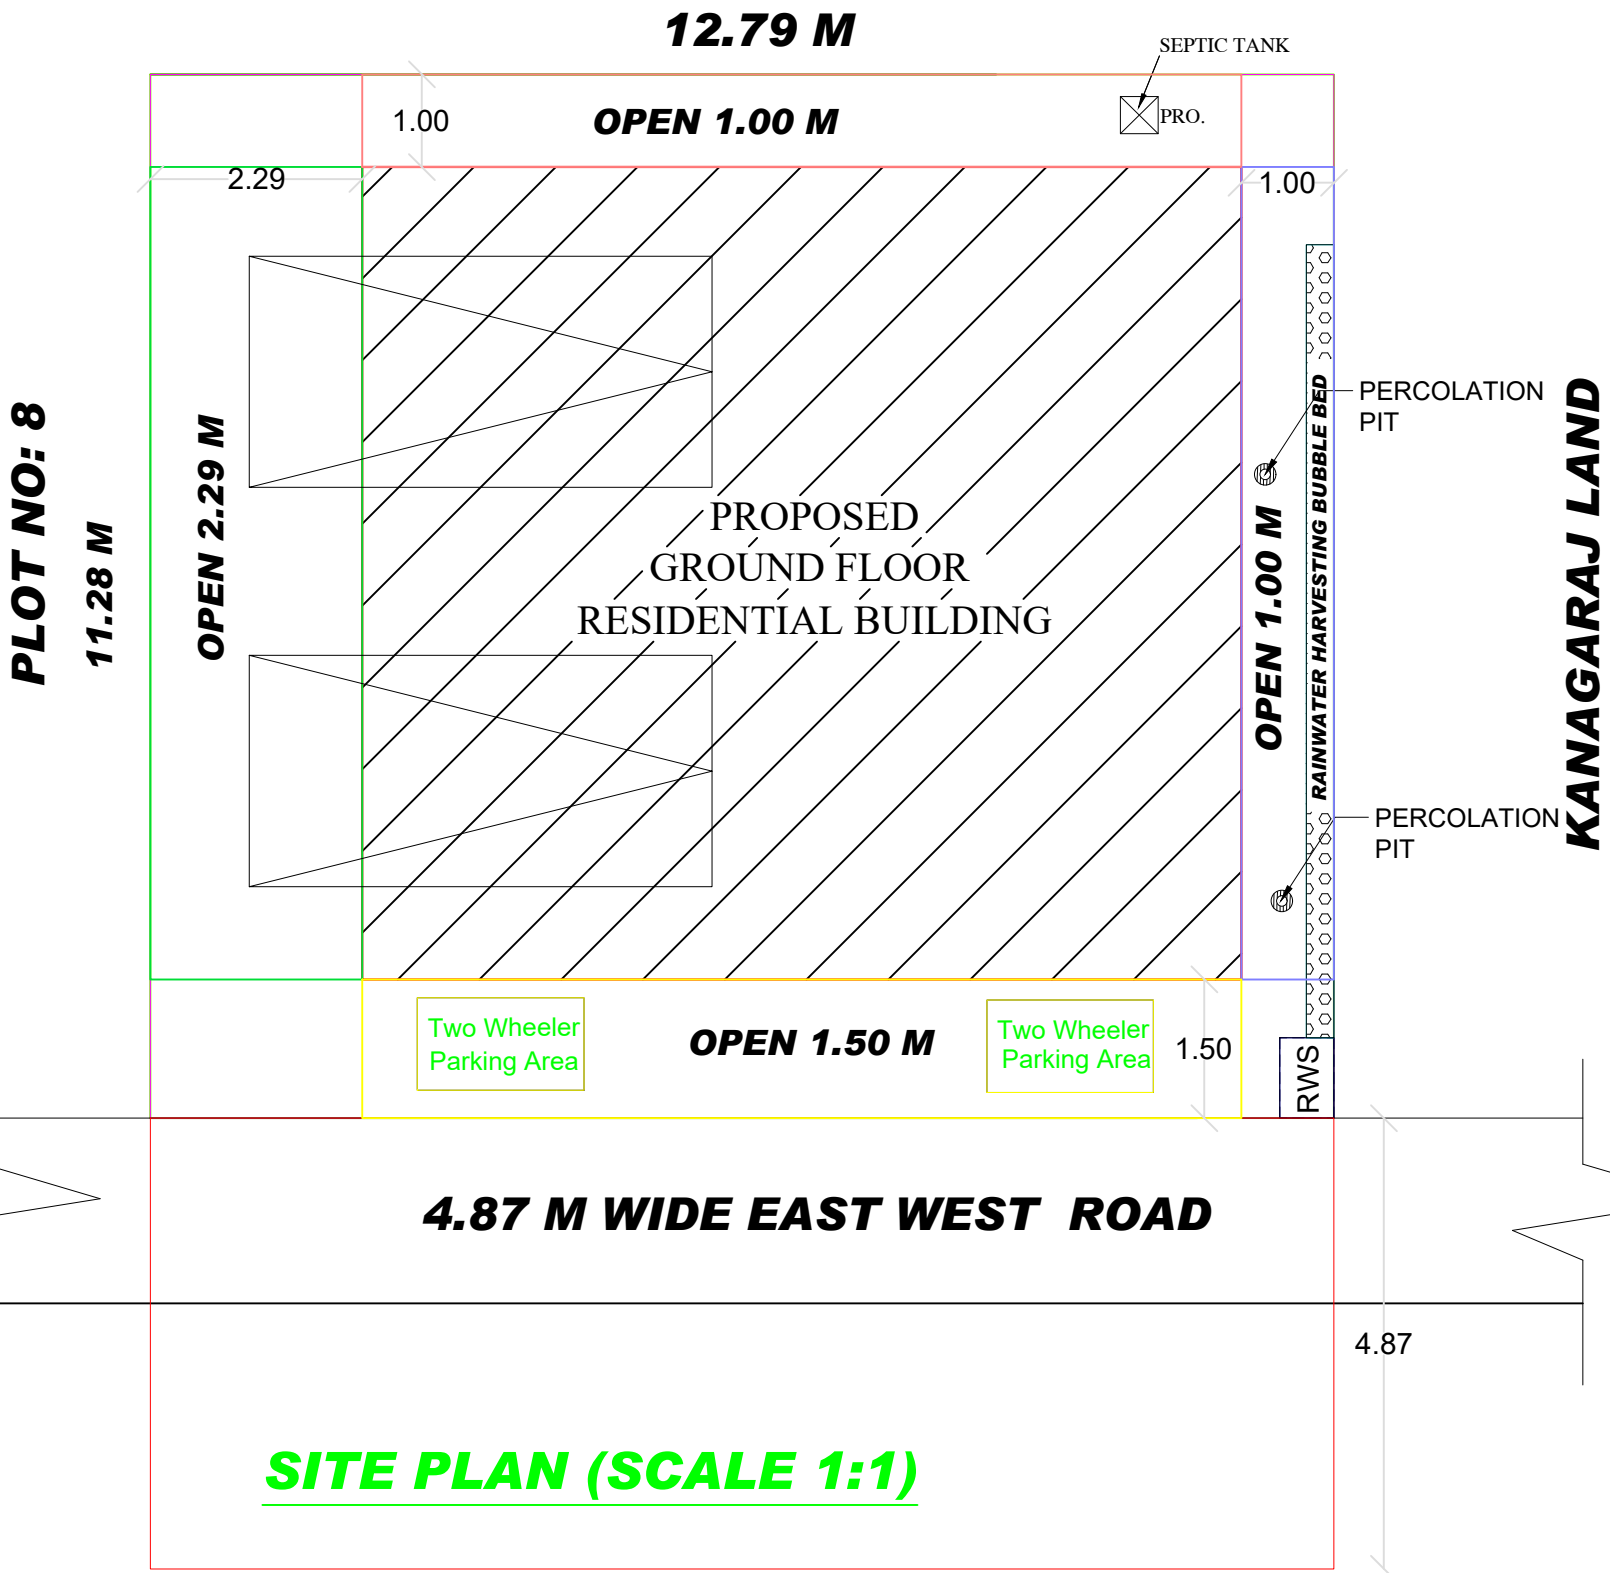


SITE PLAN (SCALE 1:1)

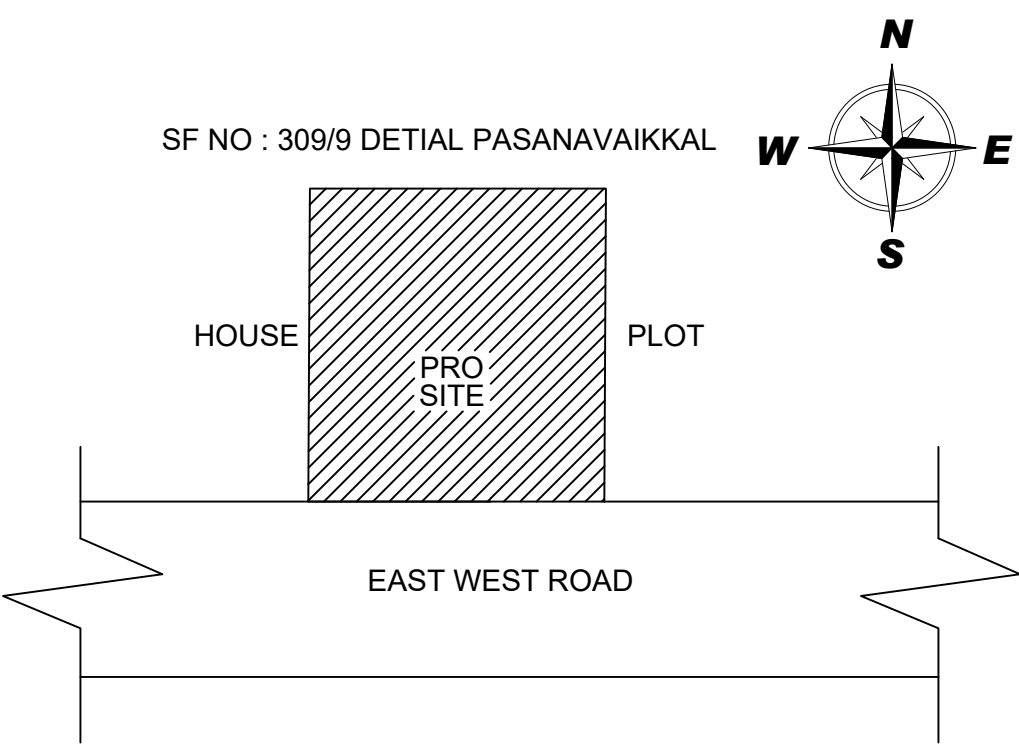



KEY PLAN

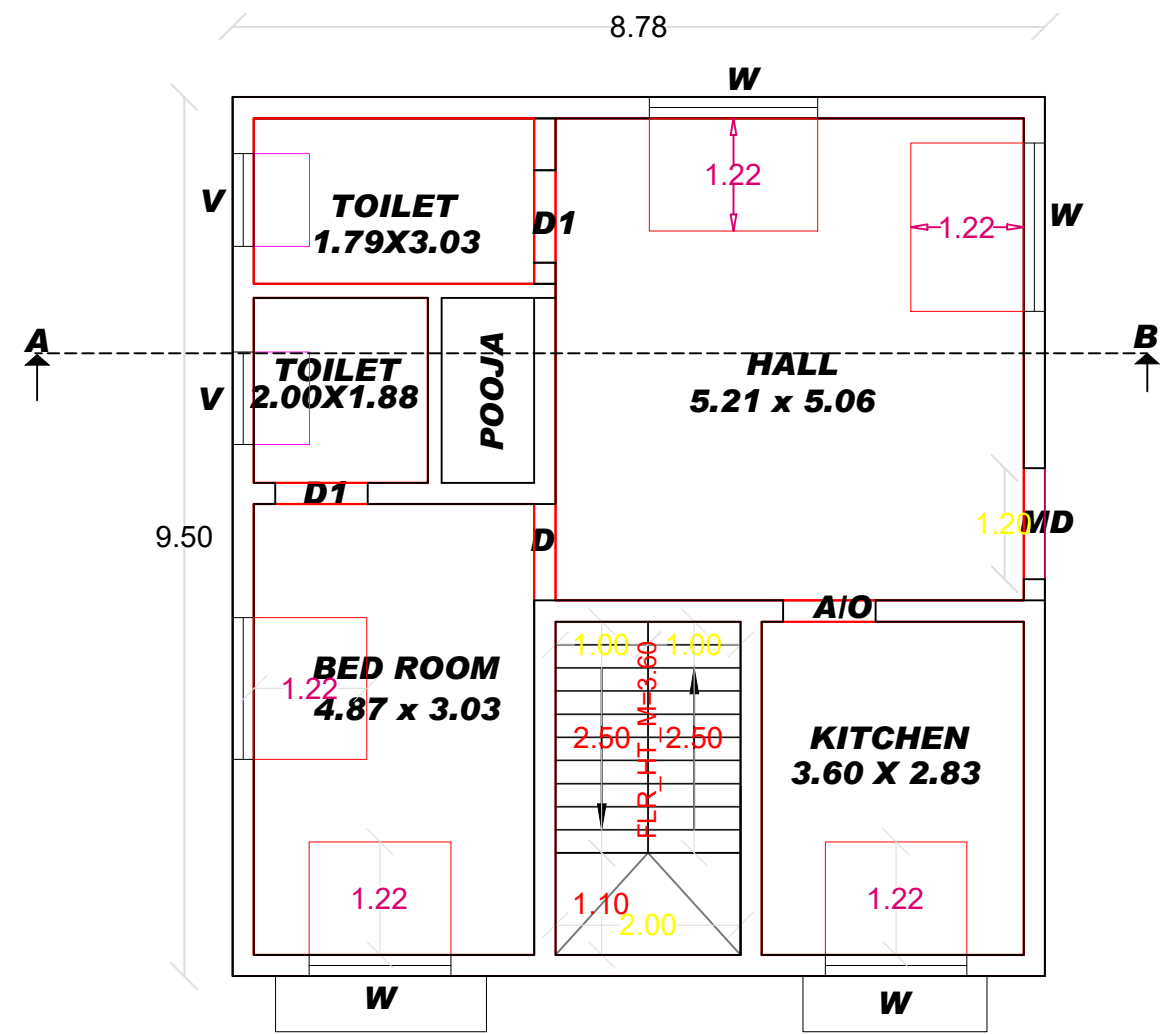

GROUND FLOOR PLAN

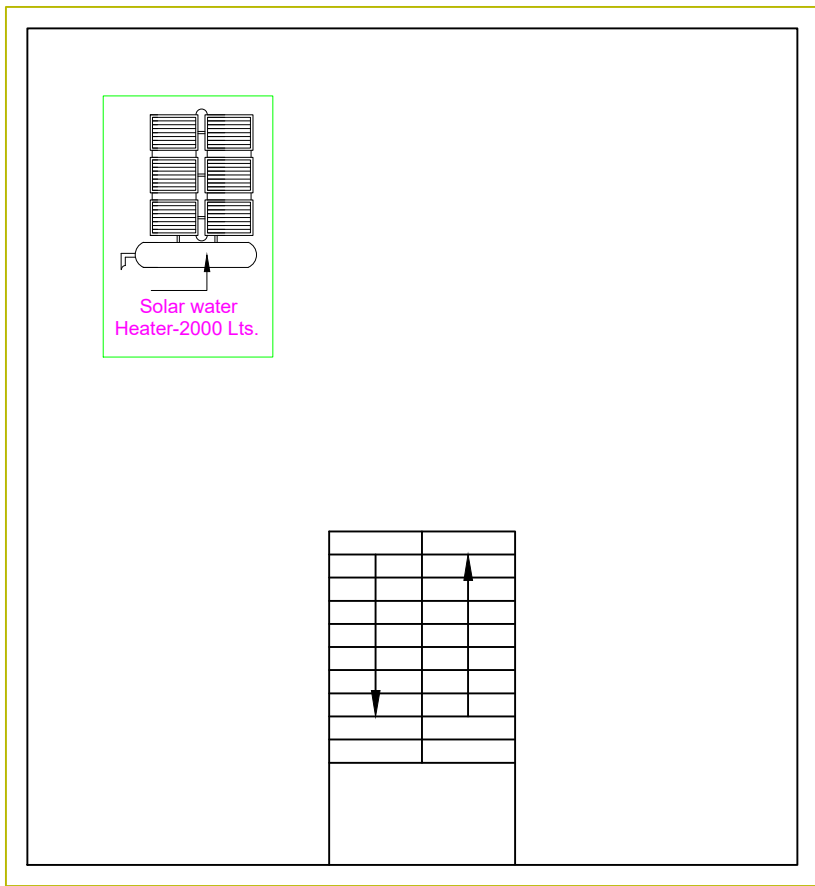

OPEN TERRACE PLAN

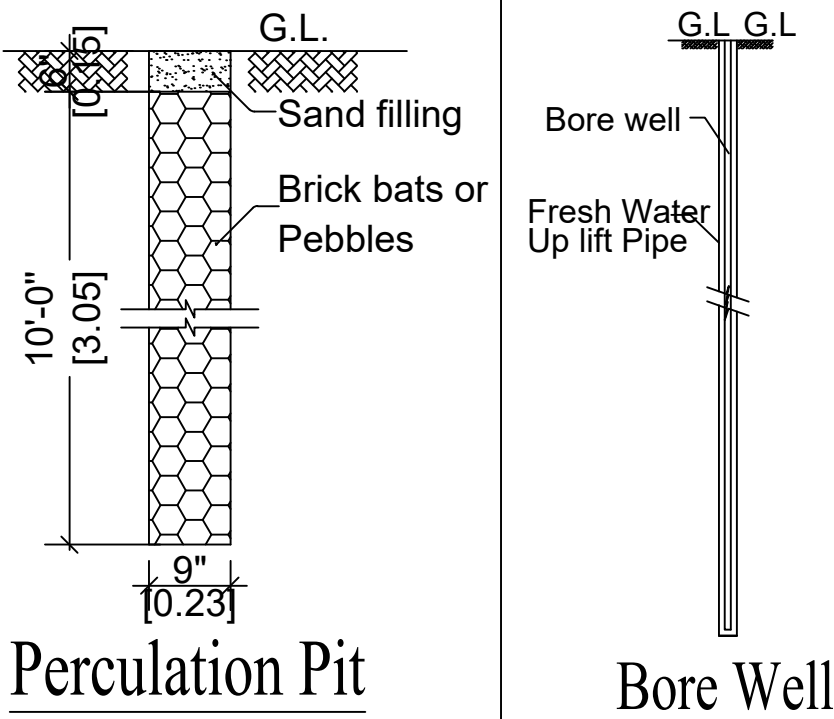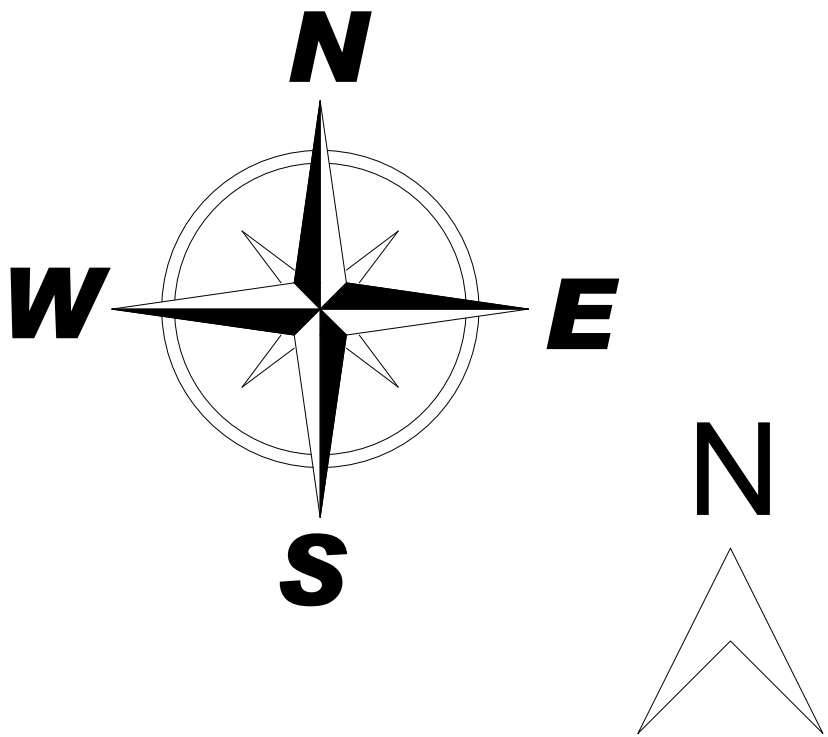

Percolation Pit


Bore Well

APPLICANT

ENGINEER

AREA CALCULATION:

- TOTAL AREA : 1554.00 SQ.FT(or) 144.37 SQ.M
- PROPOSED GF AREA : 897.82 SQ.FT(or) 83.41 SQ.M
- VACANT AREA : 656.18 SQ.FT (or) 60.96 SQ.M
- EXISTING ROAD

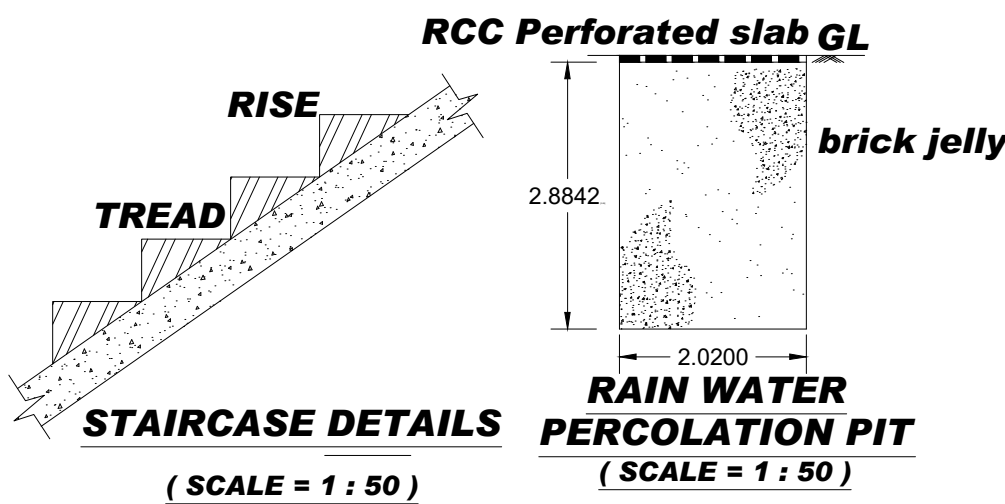

STAIRCASE DETAILS
(SCALE = 1 : 50)

RAIN WATER PERCOLATION PIT
(SCALE = 1 : 50)

F.S.I = 83.41 / 144.37 = 0.57

PARTICULARS	SQ.FT	SQ.M
MD - MAIN DOOR	3'6" X 7'0"	1.06 X 2.10
GG - GRILL GATE	3'6" X 7'0"	1.06 X 2.10
D - DOOR	3'0" X 7'0"	0.91 X 2.10
D1 - DOOR	2'5" X 7'0"	0.76 X 2.10
W1 - WINDOW	5'0" X 4'0"	1.52 X 1.22
A/O- DOOR	3'0" X 7'0"	0.91 X 2.10
V - VENTILATOR	4'0" X 2'6"	1.22 X 0.76

CS CONSTRUCTION
Er.C.SARAVANAN D.C.E,
Govt. Registered Engineer
NO:5, Saravana complex
Uppiliyapuram-621011.
Cell no. 8778865356